

ALLEYWAY


NOTES: All detailed measurements are approximate.

NOTES: All measurements of neighbouring properties are approximate including garden levels and will be subject to Party Wall Matters.

NOTES: All recessed beams assume that the floor thickness is 6 inches. This cannot be confirmed until the opening up work during the build phase.

NOTES: All proposed skylight sizes subject to final onsite measurements by chosen contractor.

NOTES: Structural calculations and depth of all foundations for the new extension is to be confirmed by the building control officer on site taking soil type and nearby trees into account prior to pouring concrete and commencement on site.

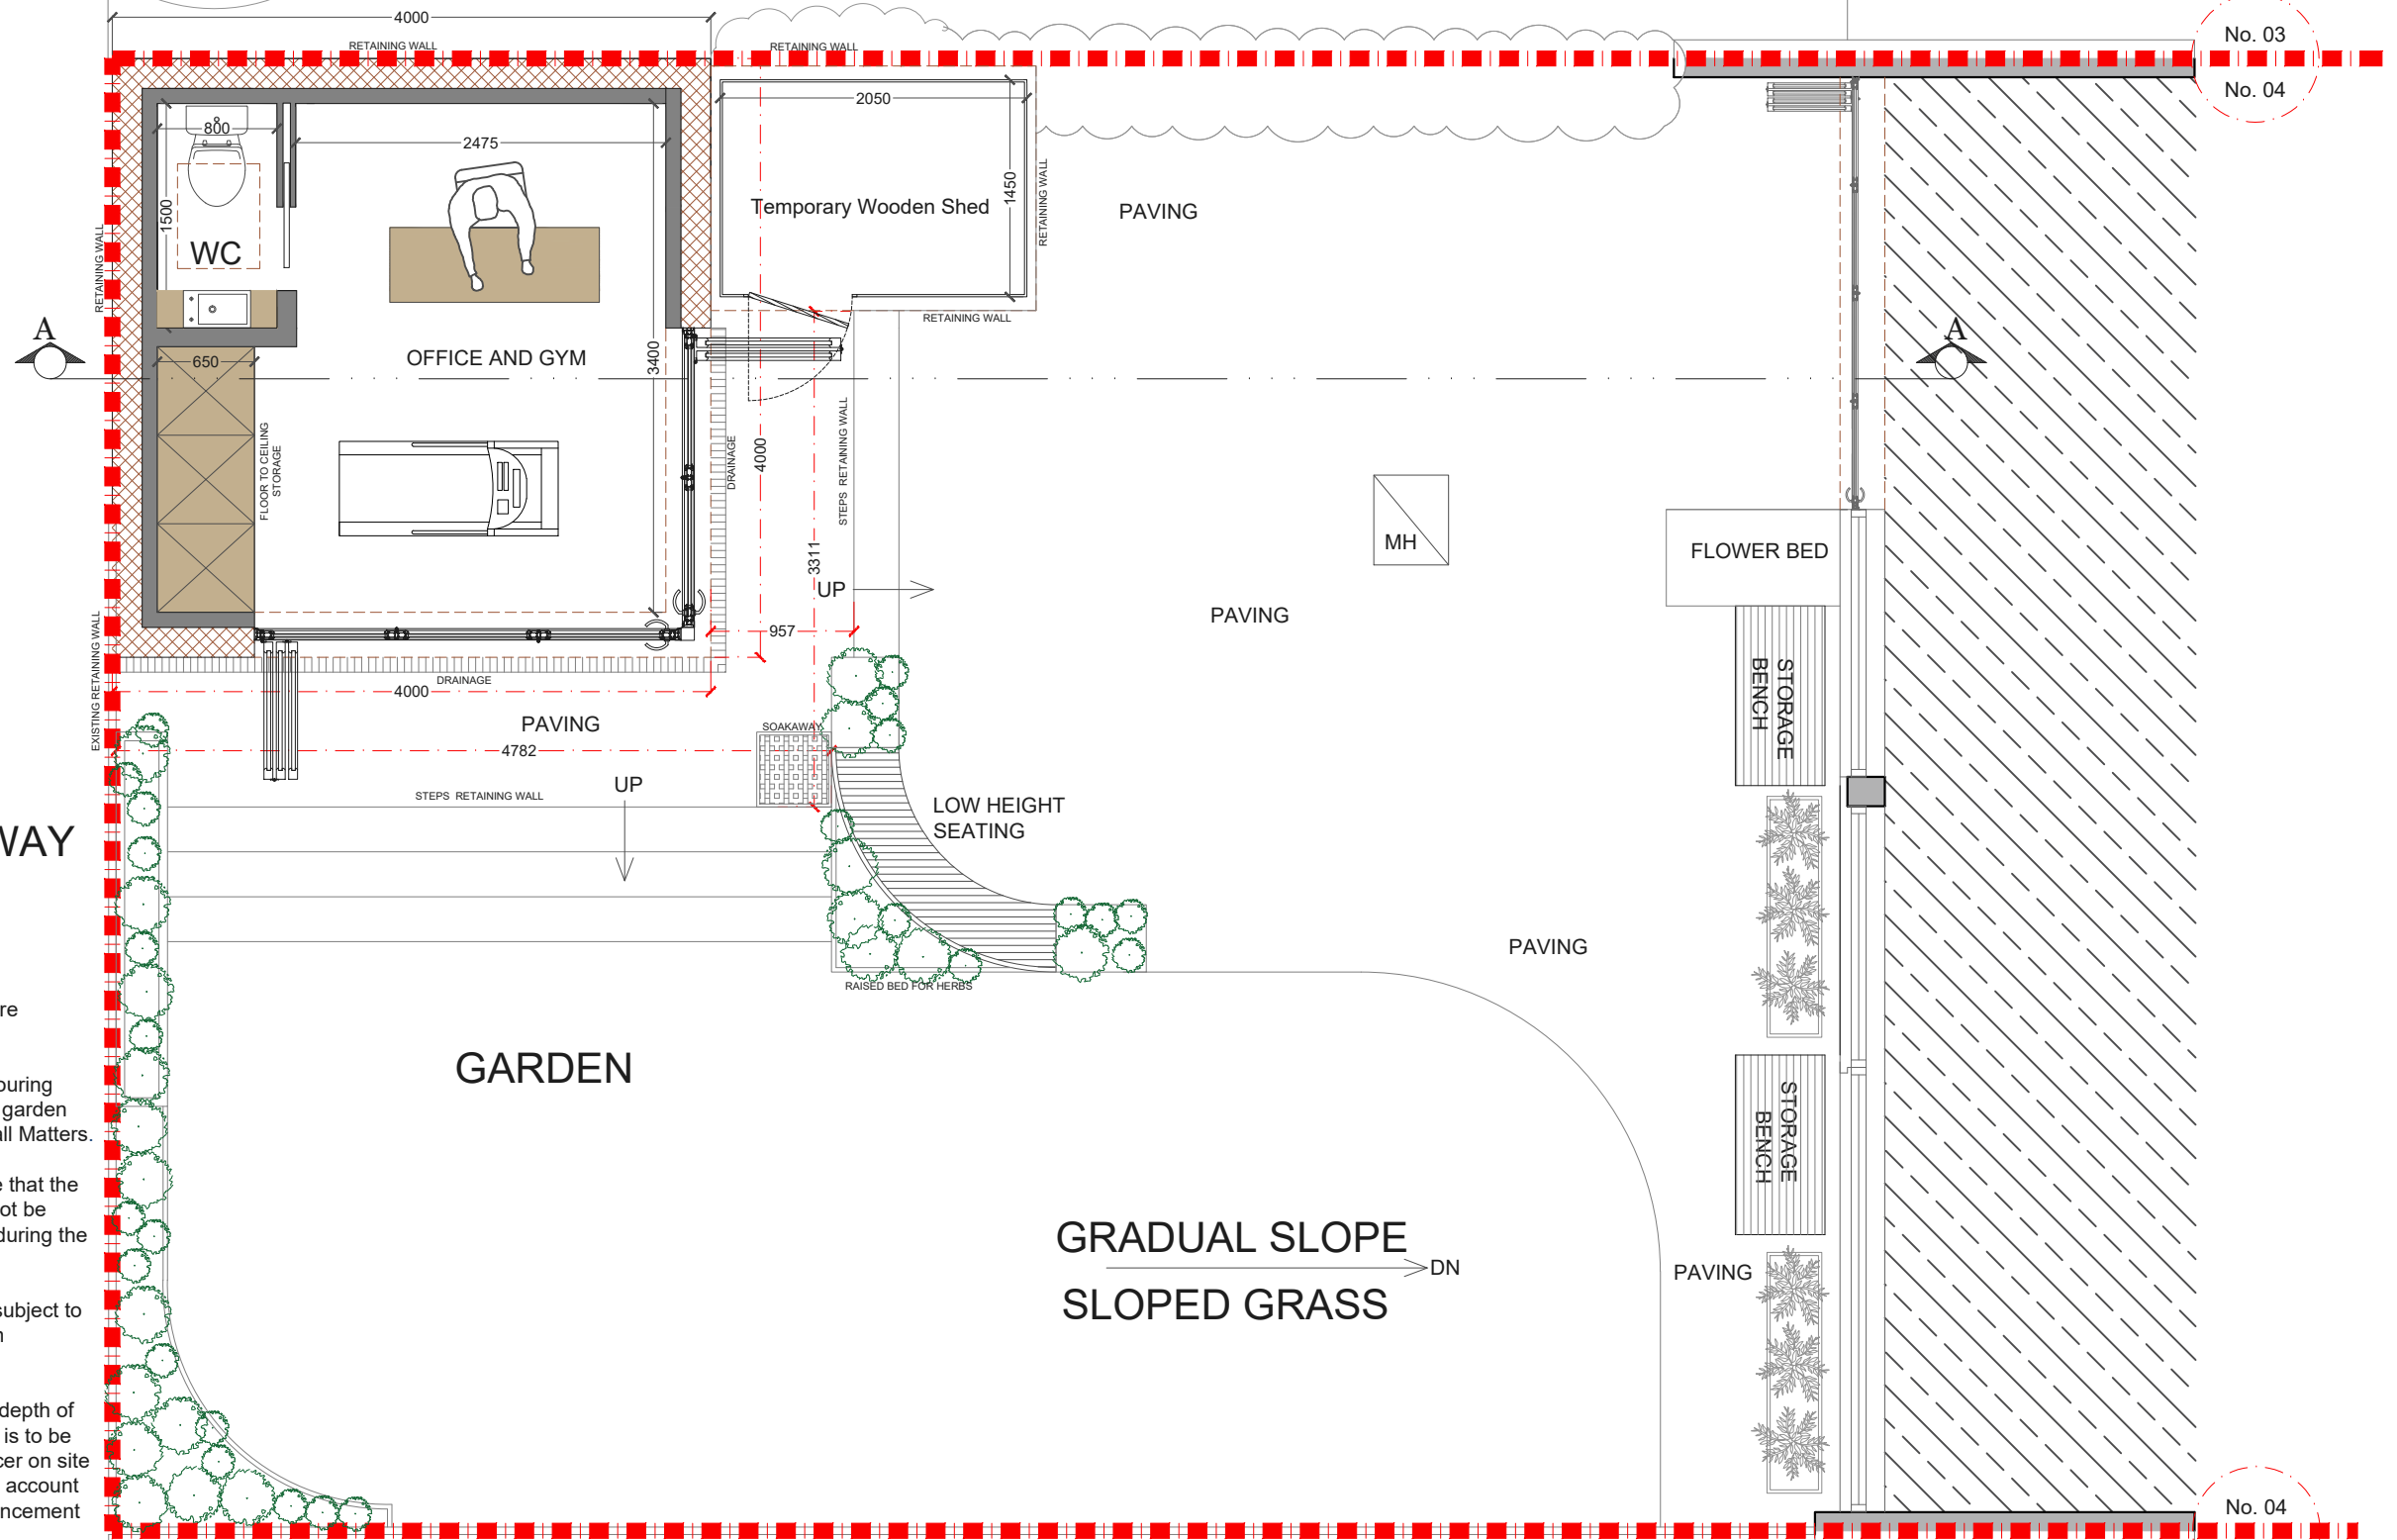

PROPOSED GARDEN AND OUTBUILDING PLAN
SCALE 1:50

No. 03

No. 04

No. 04


No. 05



REV.	DATE	NOTES

PROJECT ADDRESS	MICHEALS CLOSE SE13
DRAWING TITLE	PROPOSED GARDEN AND OUTBUILDING PLAN

SCALE	1:50@A3
DATE	08-12-2021

DRAWING NO.	3PD- 01
REVISION	

 

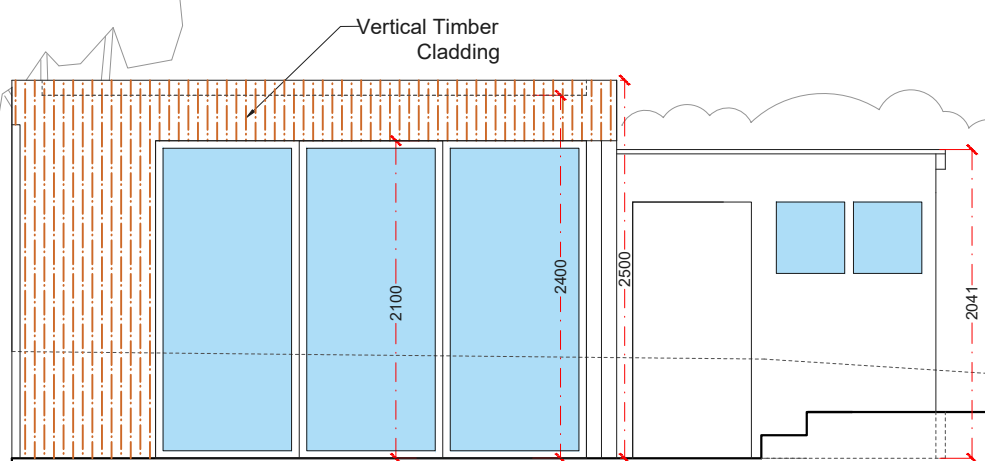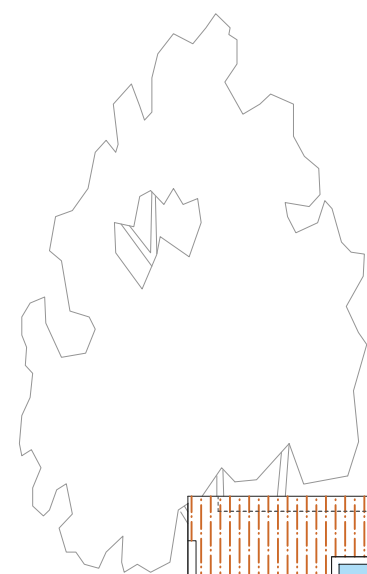

Alley way

PROPOSED OUTBUILDING SIDE ELEVATION
SCALE 1:50


NOTES: All detailed measurements are approximate.

NOTES: All measurements of neighbouring properties are approximate including garden levels and will be subject to Party Wall Matters.

NOTES: All recessed beams assume that the floor thickness is 6 inches. This cannot be confirmed until the opening up work during the build phase.

NOTES: All proposed skylight sizes subject to final onsite measurements by chosen contractor.

NOTES: Structural calculations and depth of all foundations for the new extension is to be confirmed by the building control officer on site taking soil type and nearby trees into account prior to pouring concrete and commencement on site.

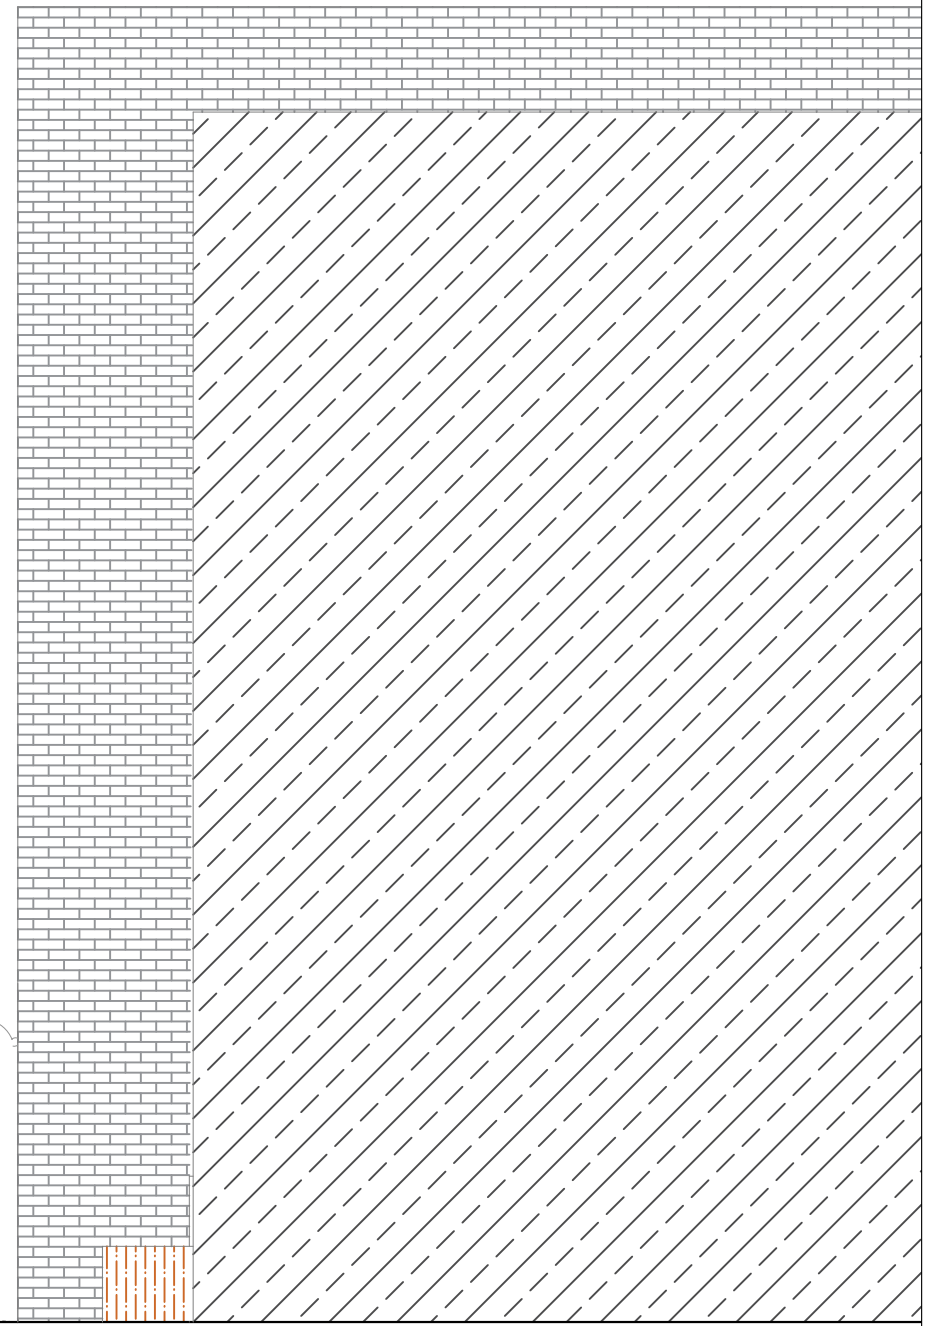

REV.	DATE	NOTES	PROJECT ADDRESS	SCALE	DRAWING NO.
			MICHEALS CLOSE SE13	1:50@A3	3PD- 02
			DRAWING TITLE	DATE	
			PROPOSED OUTBUILDING SIDE ELEVATION	08-12-2021	
				<p>Meters @ 1:50@ A3</p>	




NOTES: All detailed measurements are approximate.

NOTES: All measurements of neighbouring properties are approximate including garden levels and will be subject to Party Wall Matters.

NOTES: All recessed beams assume that the floor thickness is 6 inches. This cannot be confirmed until the opening up work during the build phase.

NOTES: All proposed skylight sizes subject to final onsite measurements by chosen contractor.

NOTES: Structural calculations and depth of all foundations for the new extension is to be confirmed by the building control officer on site taking soil type and nearby trees into account prior to pouring concrete and commencement on site.

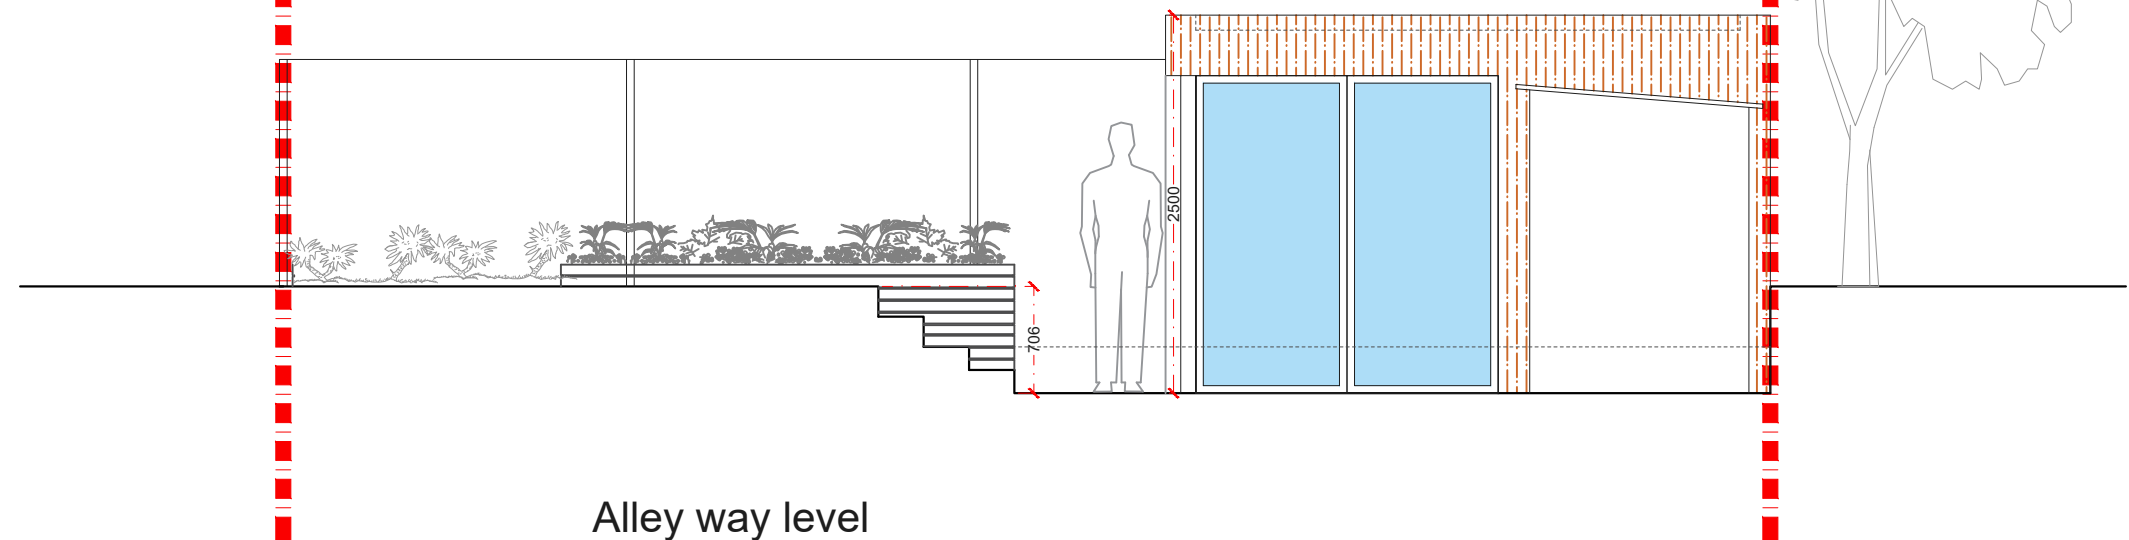

Alley way level

PROPOSED OUTBUILDING FRONT ELEVATION
SCALE 1:50

REV.	DATE	NOTES	PROJECT ADDRESS MICHEALS CLOSE SE13	SCALE 1:50@A3	DRAWING NO. 3PD- 03
				DATE 08-12-2021	
			DRAWING TITLE PROPOSED OUTBUILDING FRONT ELEVATION	<p>Meters @ 1:50@ A3</p>	