


PROPOSED GROUND FLOOR PLAN

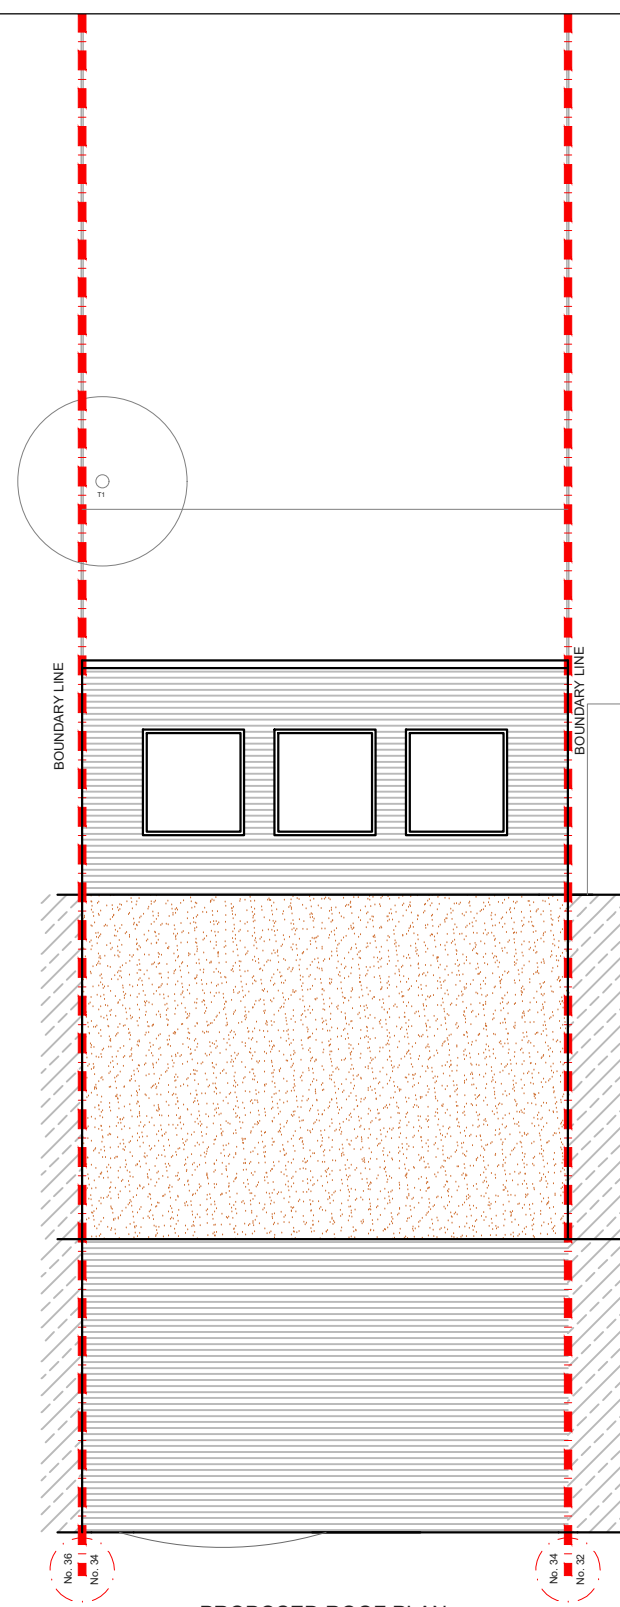


PROPOSED ROOF PLAN

REV.	DATE	NOTES	CLIENT	PROJECT ADDRESS	SCALE	DRAWING NO.
			MJ	Agnew Road, SE23	1:100@A3	P-01
				DRAWING TITLE	DATE	
				Proposed plans	21-04-2021	
					<p>Meters @ 1:100@ A3</p>	



PROPOSED REAR ELEVATION

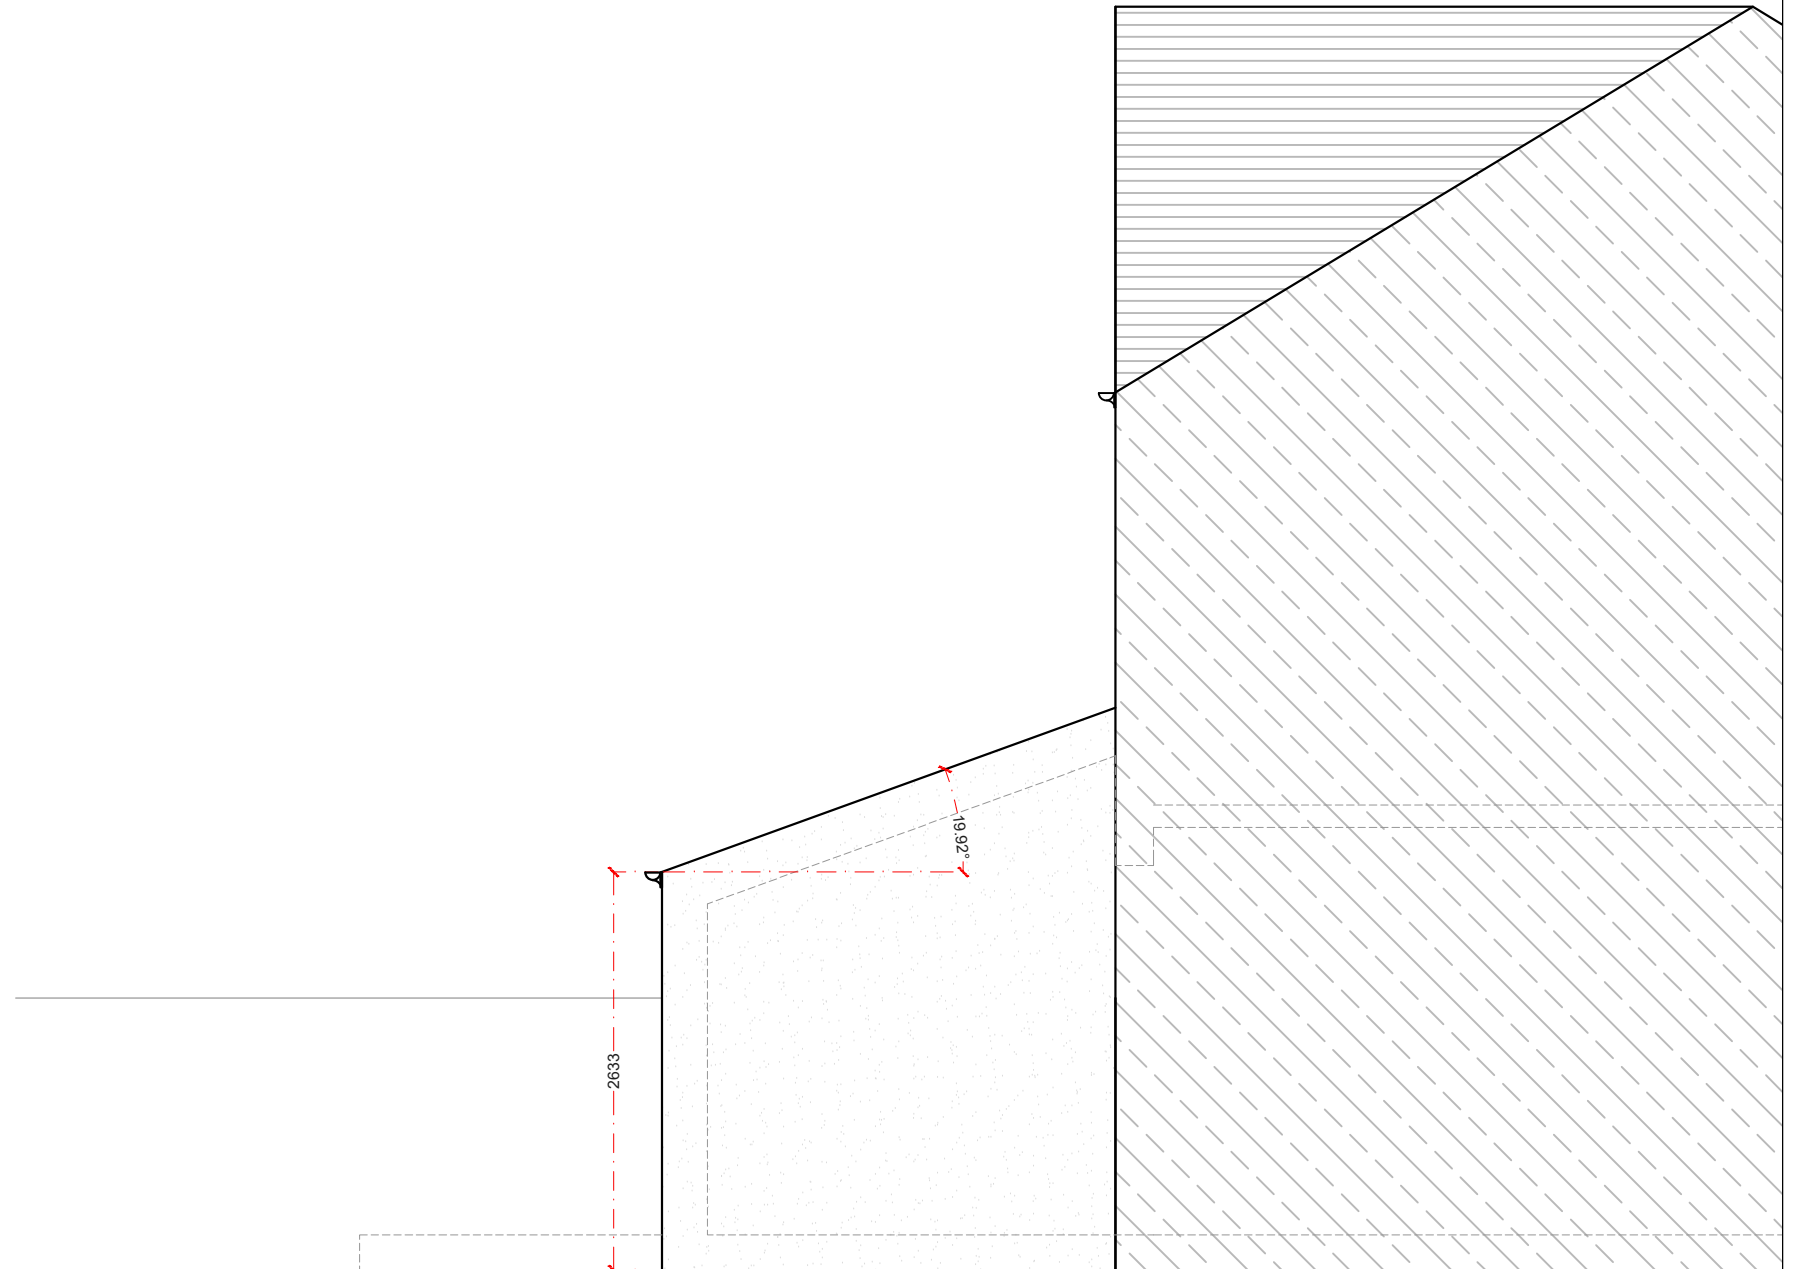

PROPOSED SIDE ELEVATION

REV.	DATE	NOTES	CLIENT	PROJECT ADDRESS	SCALE	DRAWING NO.
			MJ	Agnew Road, SE23	1:50@A3	P- 02
					DATE	
				DRAWING TITLE	21-04-2021	
				Proposed elevations	<p>Meters @ 1:50@ A3</p>	