


NOTES: All detailed measurements are approximate.

NOTES: All measurements of neighbouring properties are approximate including garden levels and will be subject to Party Wall Matters.


NOTES: All recessed beams assume that the floor thickness is 6 inches. This cannot be confirmed until the opening up work during the build phase.

NOTES: All proposed skylight sizes subject to final onsite measurements by chosen contractor.

NOTES: Structural calculations and depth of all foundations for the new extension is to be confirmed by the building control officer on site taking soil type and nearby trees into account prior to pouring concrete and commencement on site.

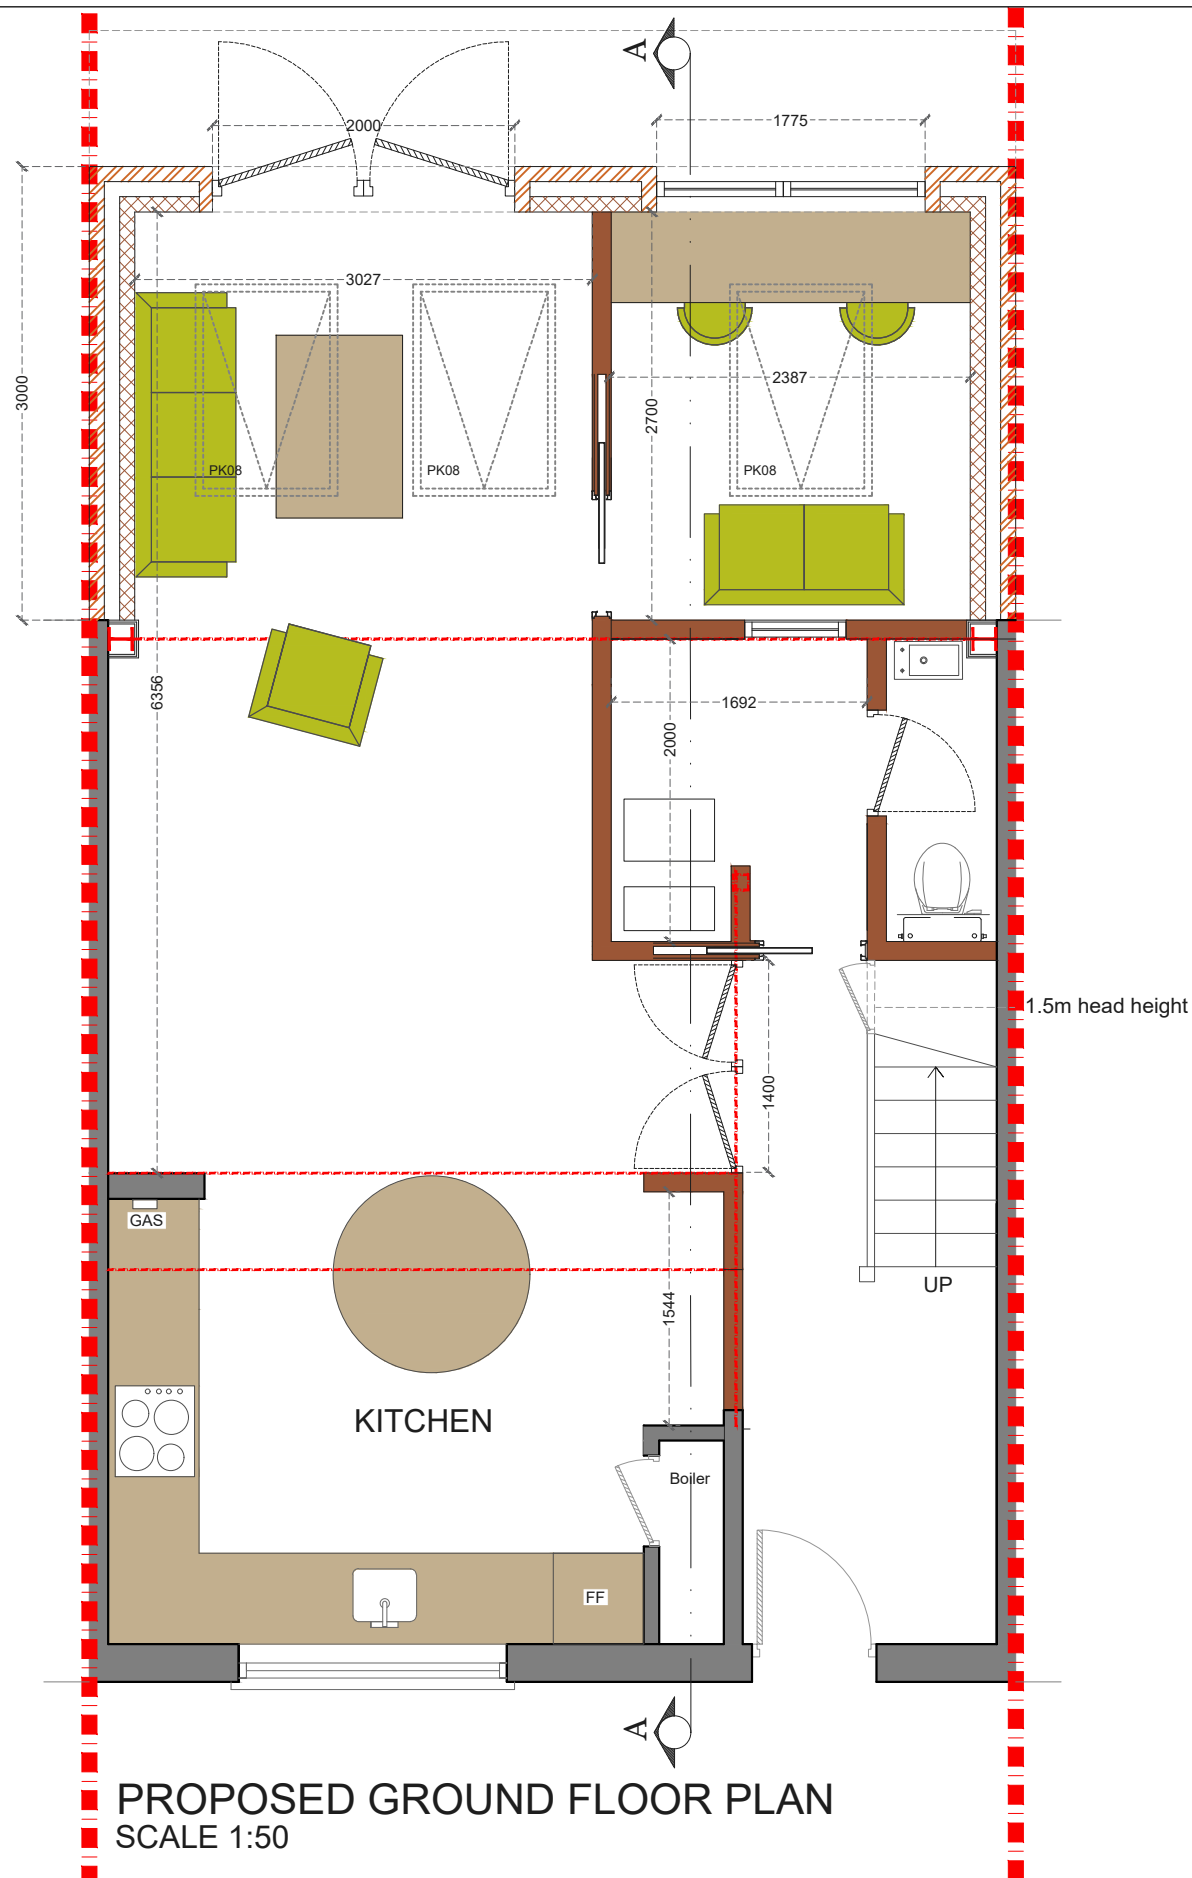

REV.	DATE	NOTES	CLIENT	PROJECT ADDRESS	SCALE	DRAWING NO.
			TA	HUNTLOE HOUSE, KENDER STREET, LONDON SE14	1:50@A3	P-01
				DRAWING TITLE	DATE	
				PROPOSED GROUND FLOOR PLAN	15-04-2021	
					<p>Meters @ 1:50@ A3</p>	

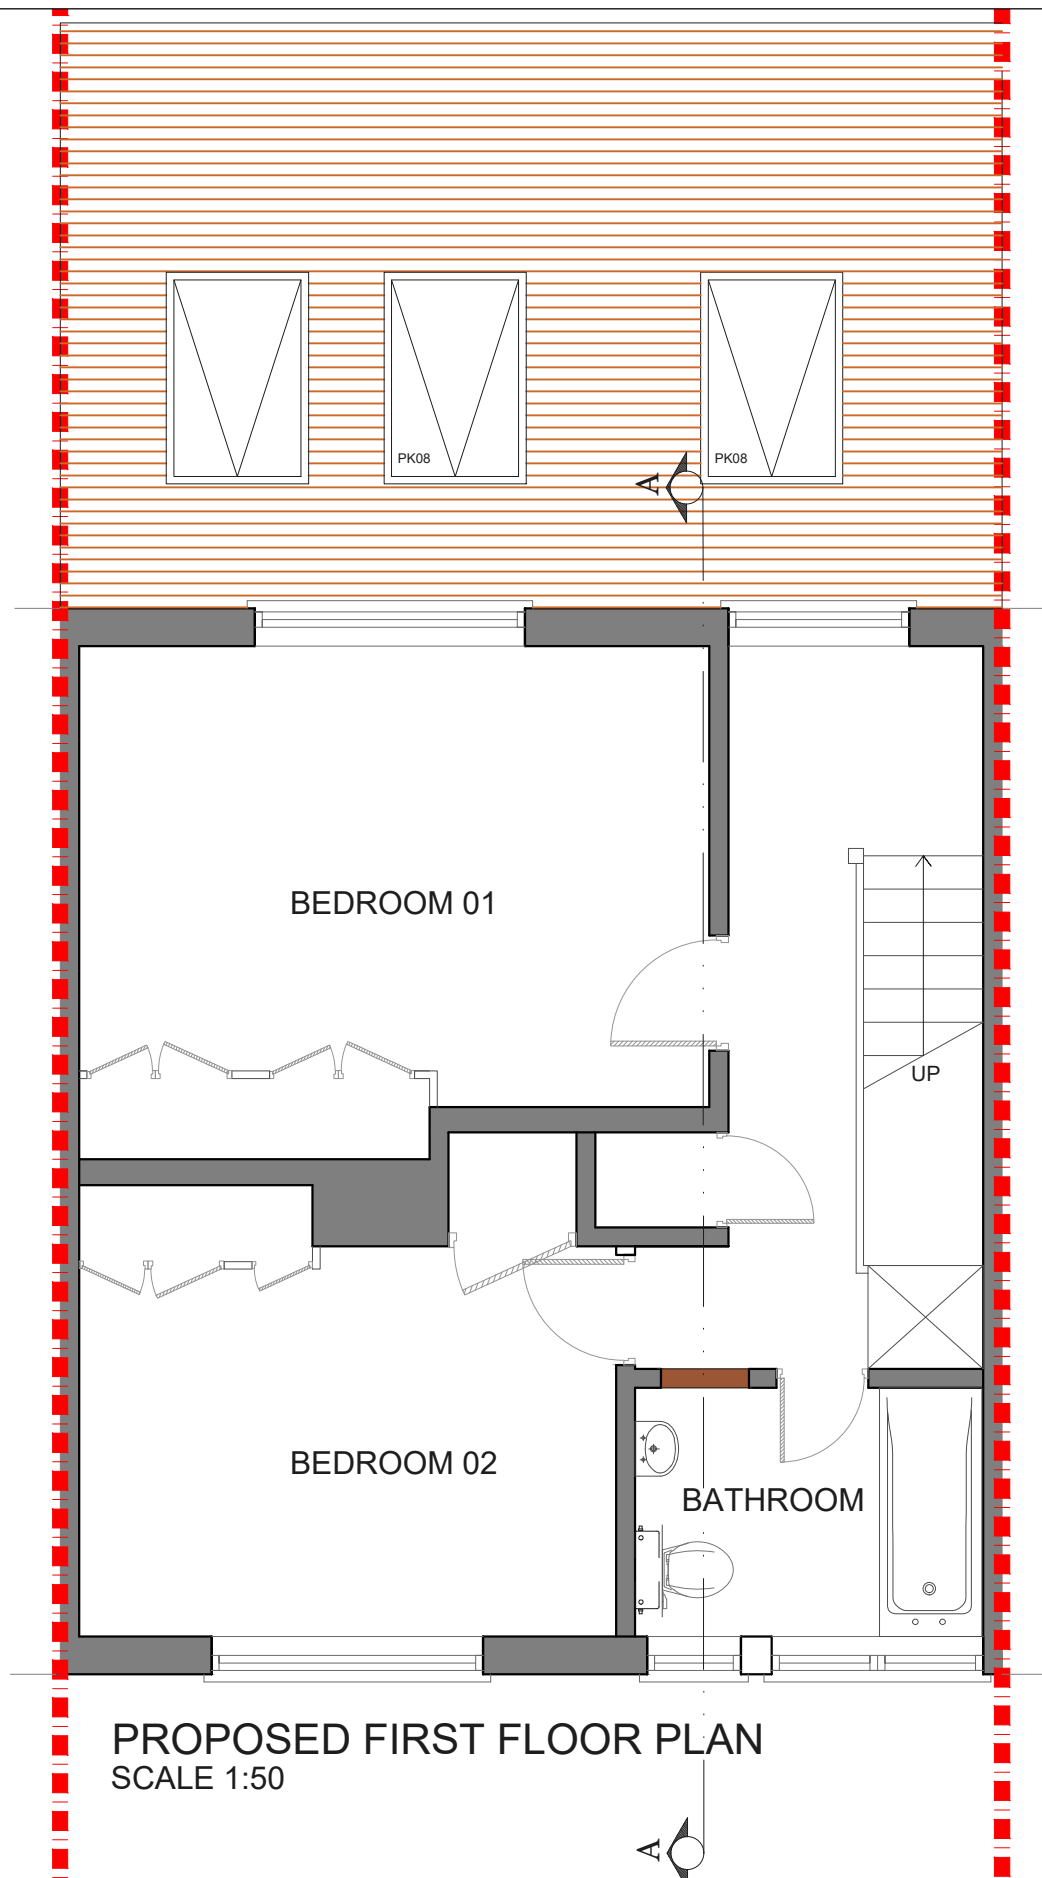

PROPOSED FIRST FLOOR PLAN
SCALE 1:50


NOTES: All detailed measurements are approximate.

NOTES: All measurements of neighbouring properties are approximate including garden levels and will be subject to Party Wall Matters.

NOTES: All recessed beams assume that the floor thickness is 6 inches. This cannot be confirmed until the opening up work during the build phase.

NOTES: All proposed skylight sizes subject to final onsite measurements by chosen contractor.

NOTES: Structural calculations and depth of all foundations for the new extension is to be confirmed by the building control officer on site taking soil type and nearby trees into account prior to pouring concrete and commencement on site.

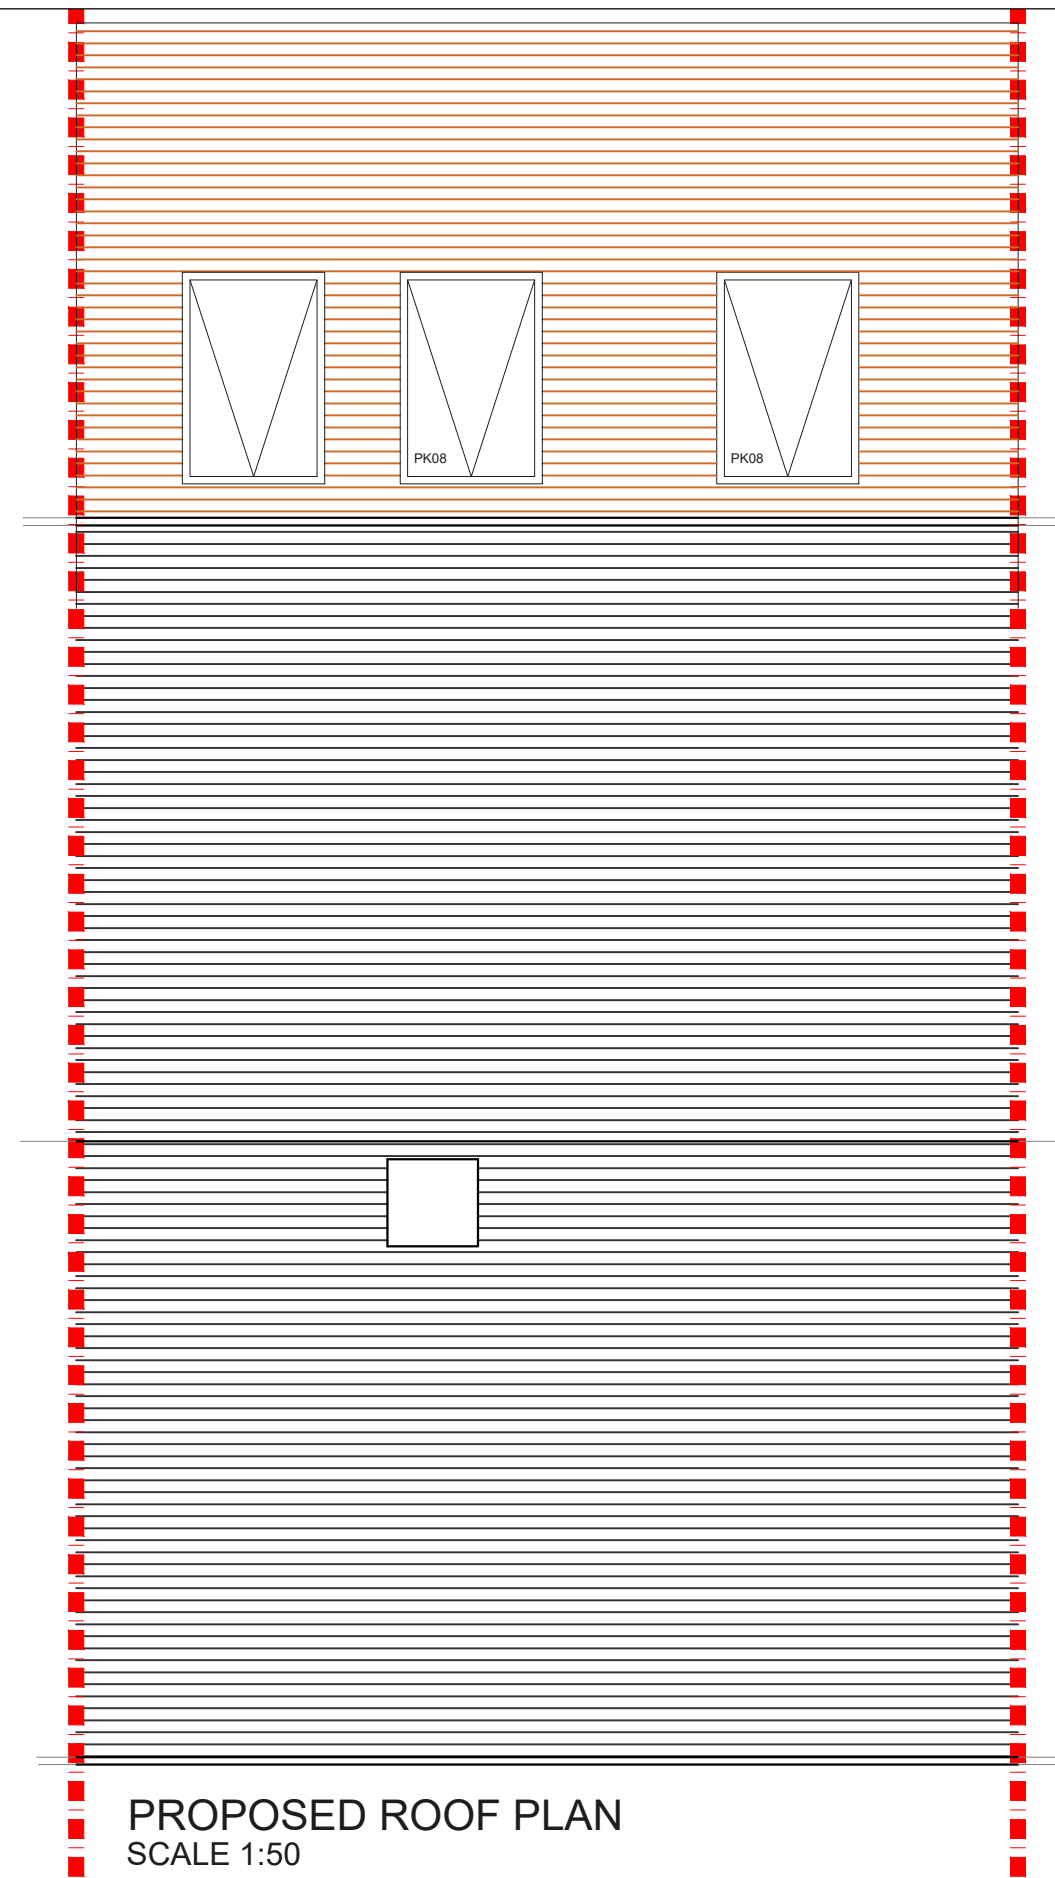


PROPOSED ROOF PLAN
SCALE 1:50

REV.	DATE	NOTES	CLIENT
			TA

PROJECT ADDRESS	HUNTLOE HOUSE, KENDER STREET, LONDON SE14
DRAWING TITLE	PROPOSED FIRST FLOOR PLAN AND ROOF PLAN

SCALE	1:50@A3
DATE	15-04-2021
<p>Meters @ 1:50@ A3</p>	

DRAWING NO.	P- 02
-------------	-------

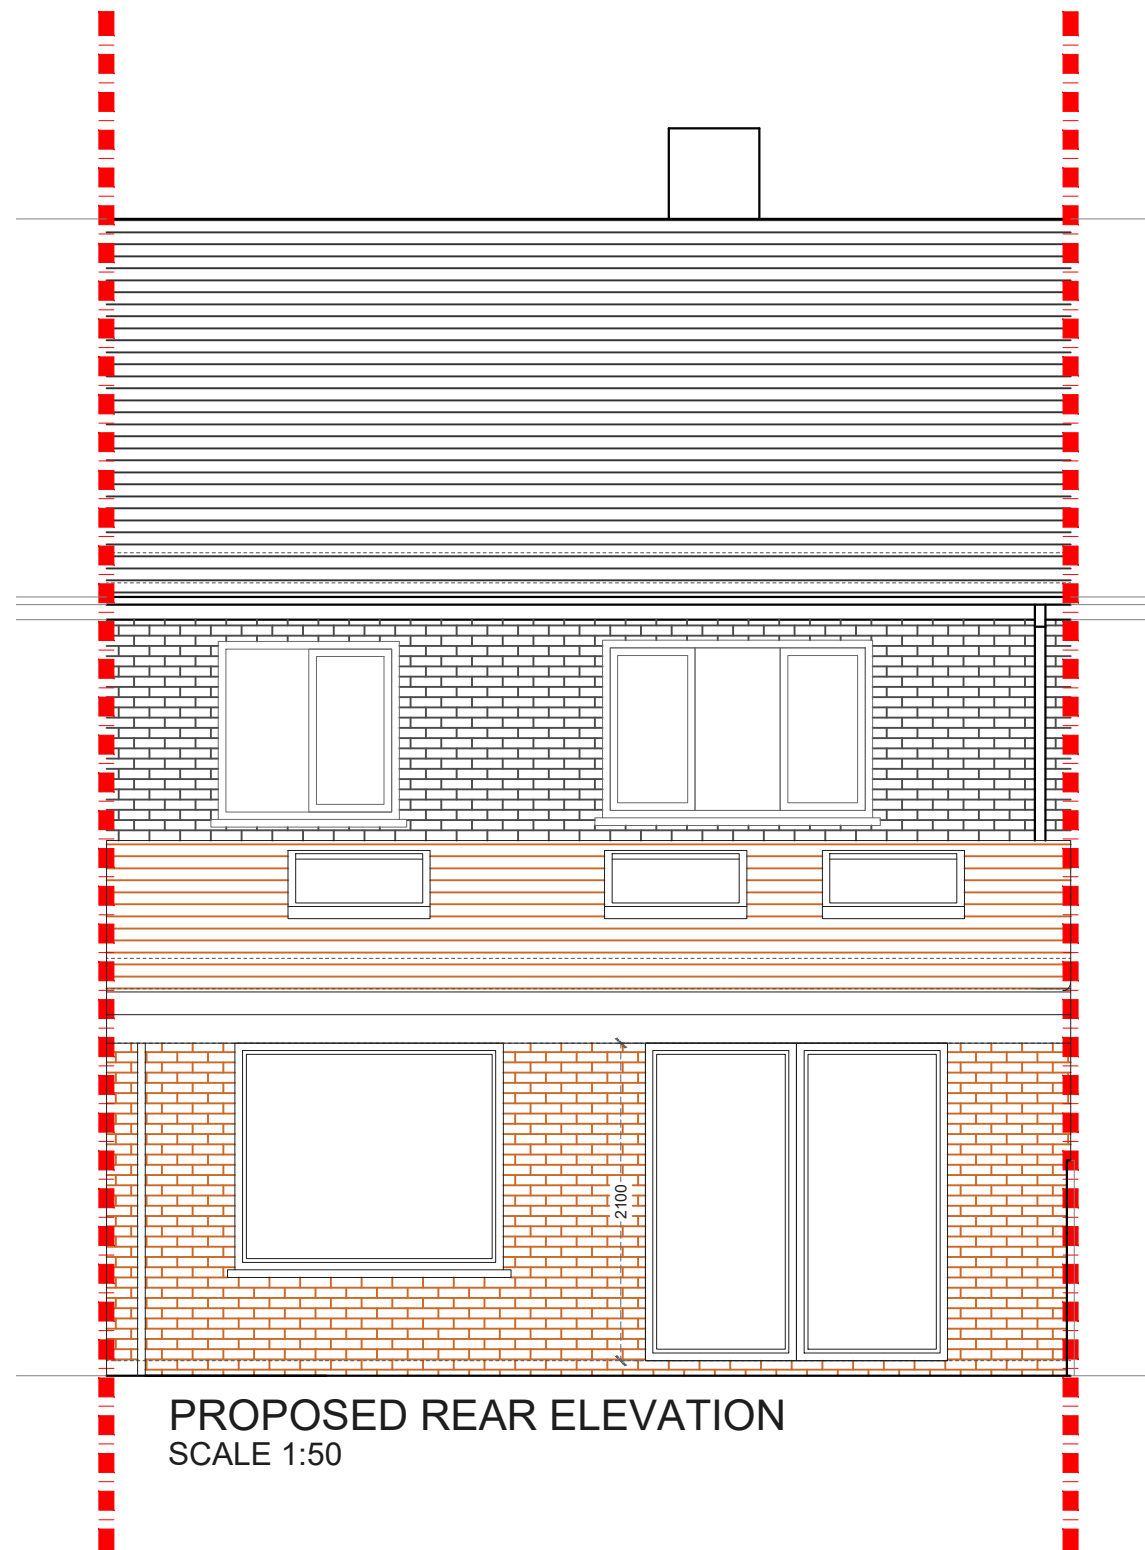

PROPOSED REAR ELEVATION
SCALE 1:50

NOTES: All detailed measurements are approximate.

NOTES: All measurements of neighbouring properties are approximate including garden levels and will be subject to Party Wall Matters.

NOTES: All recessed beams assume that the floor thickness is 6 inches. This cannot be confirmed until the opening up work during the build phase.

NOTES: All proposed skylight sizes subject to final onsite measurements by chosen contractor.

NOTES: Structural calculations and depth of all foundations for the new extension is to be confirmed by the building control officer on site taking soil type and nearby trees into account prior to pouring concrete and commencement on site.

REV.	DATE	NOTES	CLIENT	PROJECT ADDRESS	SCALE	DRAWING NO.
			TA	HUNTLOE HOUSE, KENDER STREET, LONDON SE14	1:50@A3	P- 03
				DRAWING TITLE	DATE	
				PROPOSED REAR ELEVATION	15-04-2021	
					<p>Meters @ 1:50@ A3</p>	