


PROPOSED GROUND FLOOR PLAN

REV.	DATE	NOTES	CLIENT	PROJECT ADDRESS	NORTH POINT	SCALE	DRAWN	DRAWING NO.	REVISION
			T&N H	SE12		DATE 28-09-2019	CHECKED	P-01	
				DRAWING TITLE PROPOSED GROUND FLOOR PLAN					

**designteam**

342 Clapham Road London SW9 9AJ  
 Tel: 0207 242 5353  
 hello@designteam.co.uk  
 www.designteam.co.uk

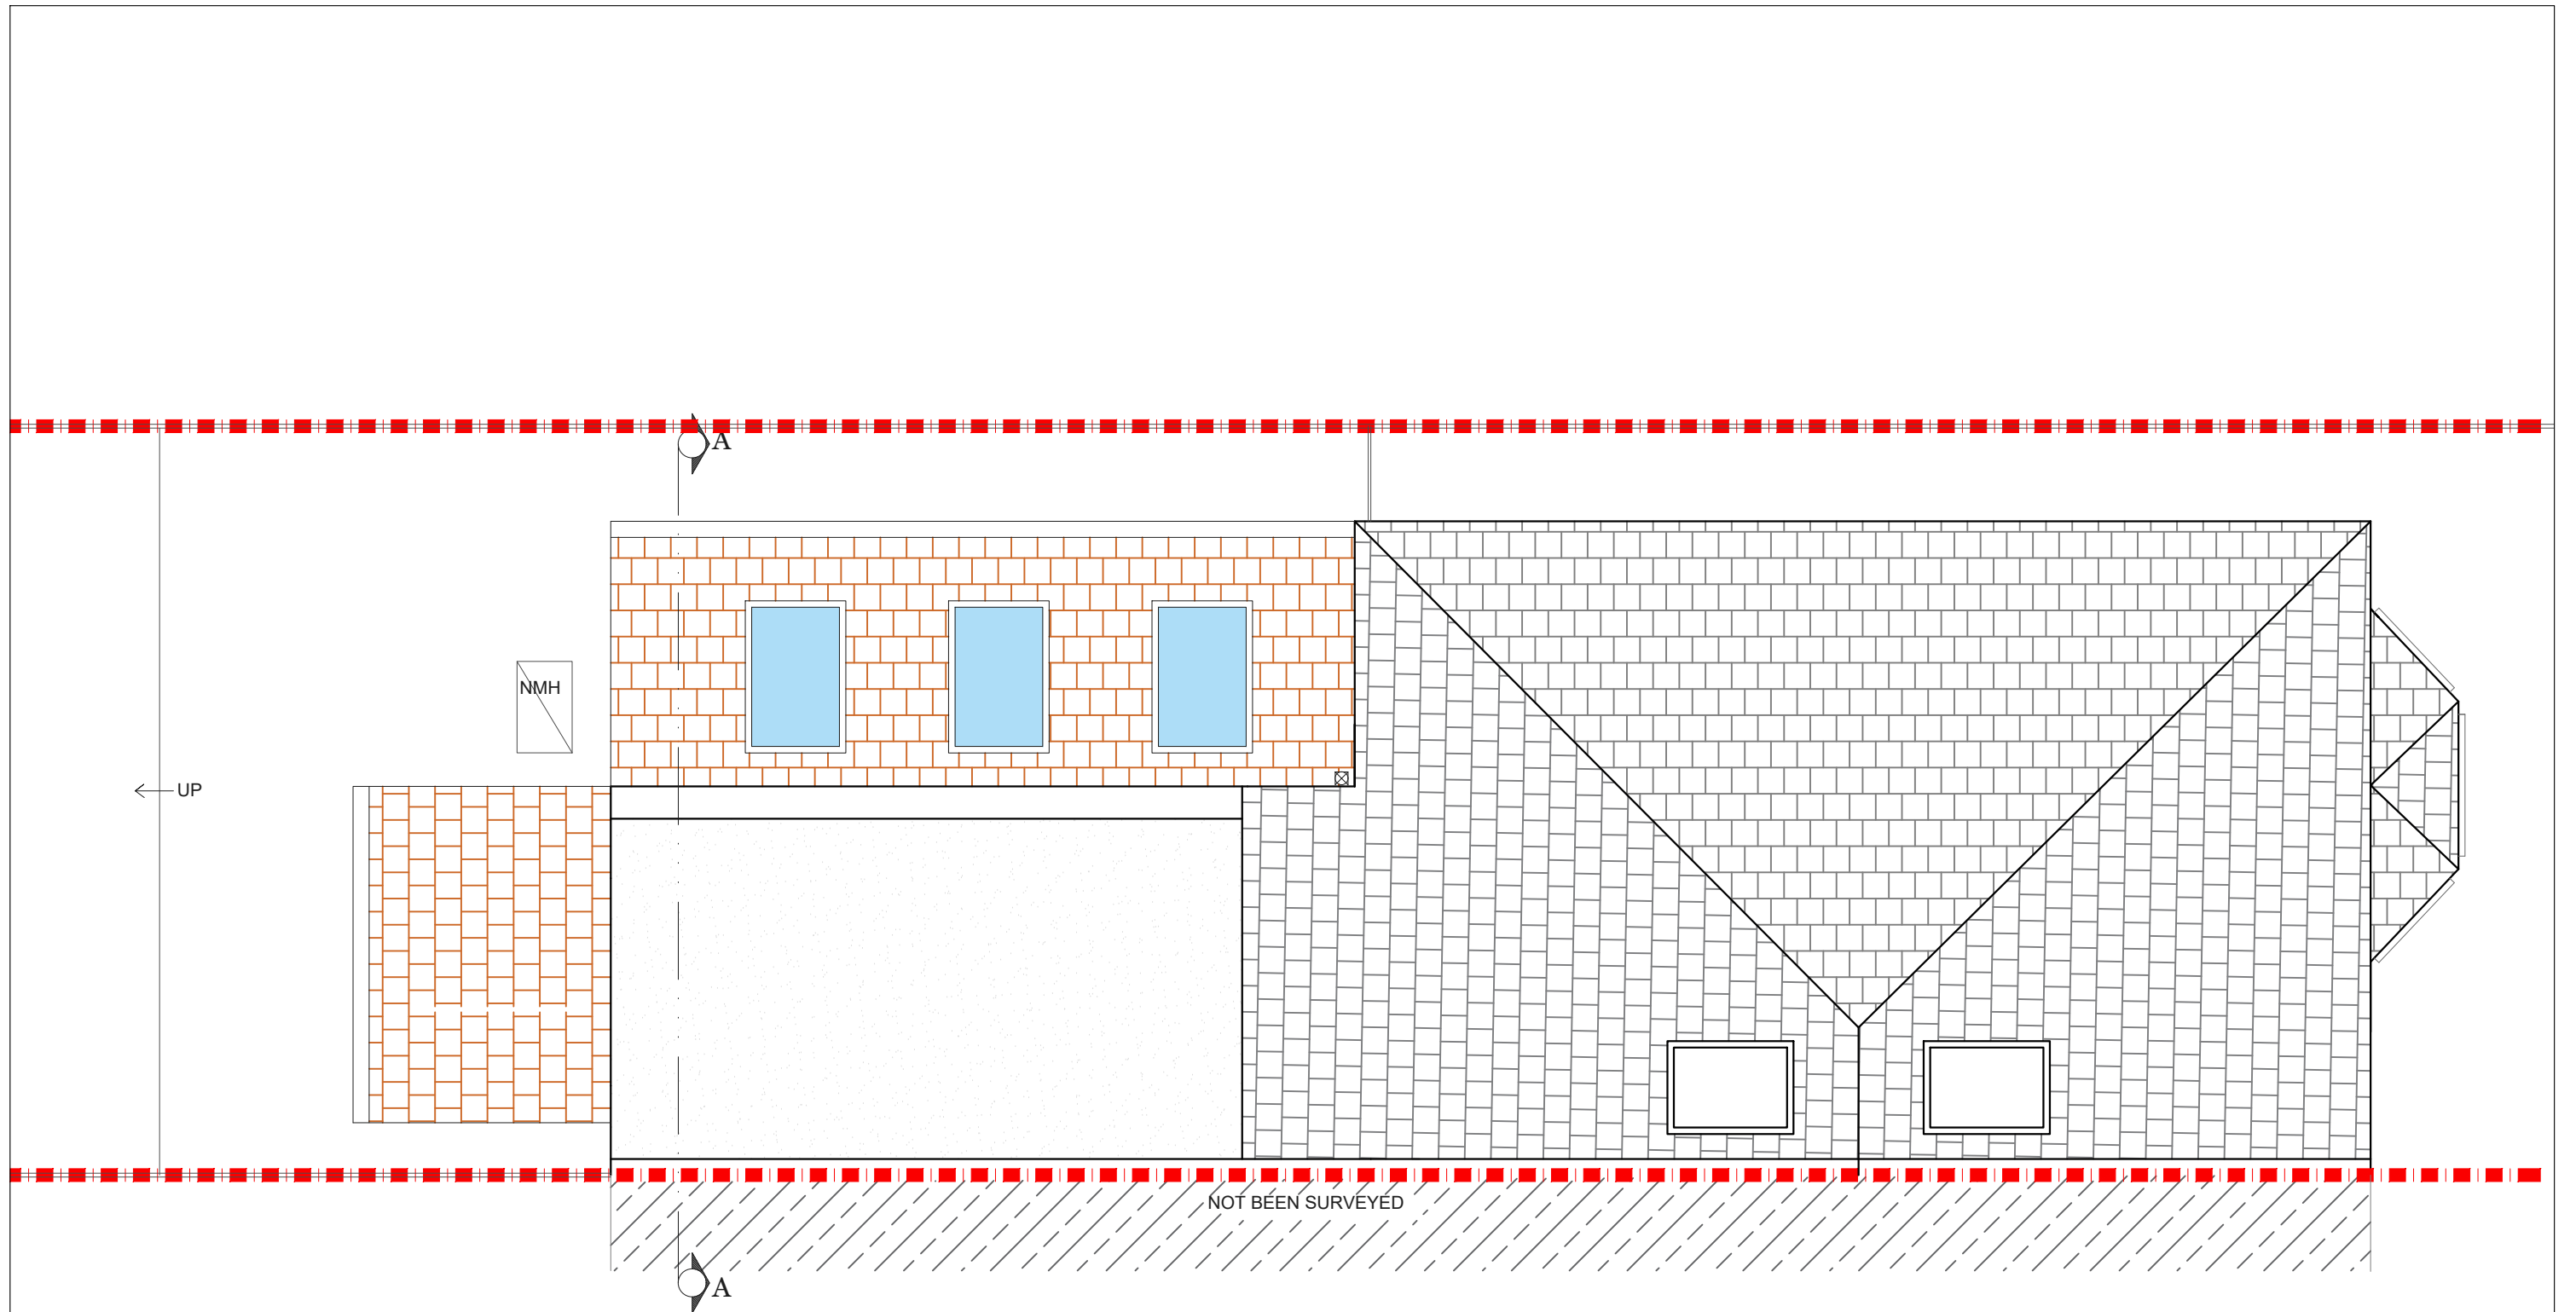

PROPOSED ROOF PLAN

REV.	DATE	NOTES	CLIENT	PROJECT ADDRESS	NORTH POINT	SCALE	DRAWN	DRAWING NO.	REVISION
			T&N H	SE12				P- 02	
				DRAWING TITLE		DATE	CHECKED		
				PROPOSED ROOF PLAN		28-09-2019			


**designteam**

342 Clapham Road  
London  
SW9 9AJ

Tel: 0207 242 5353  
hello@designteam.co.uk  
www.designteam.co.uk



PROPOSED REAR ELEVATION

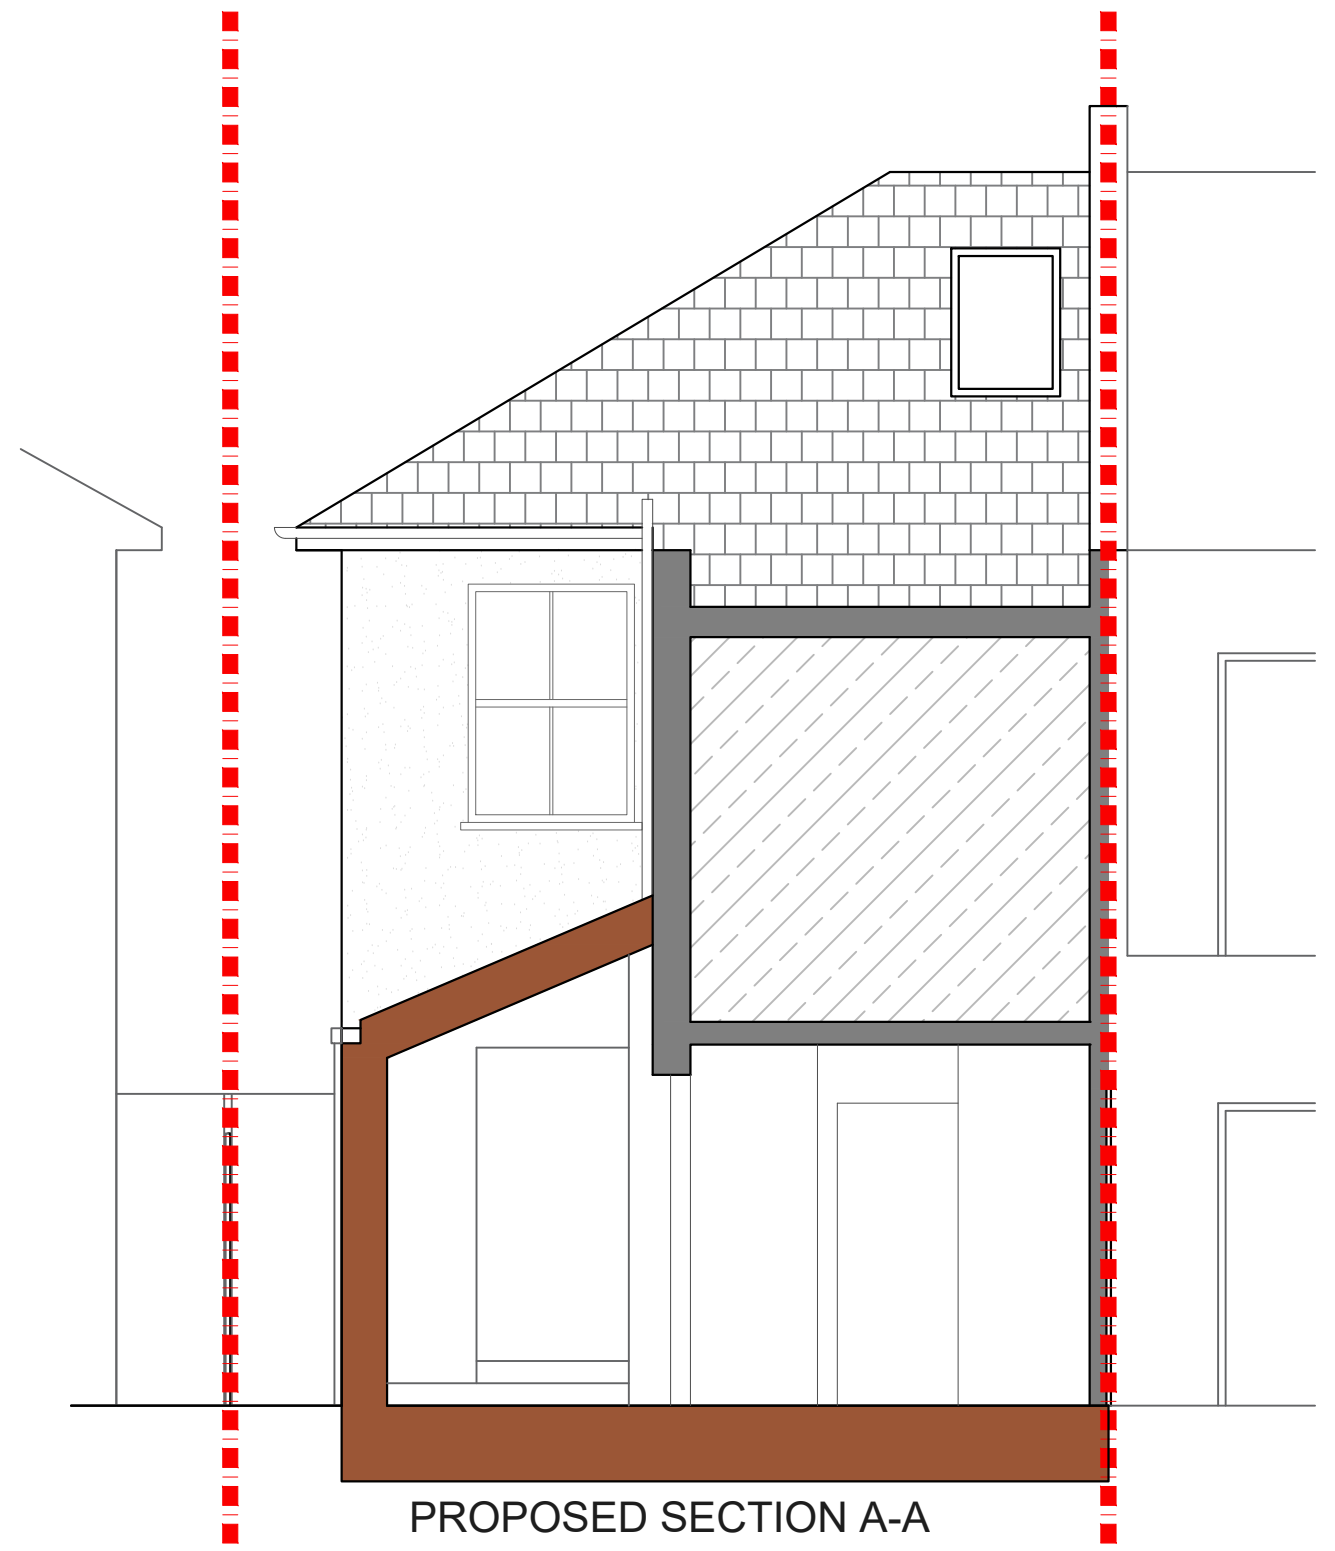

PROPOSED SECTION A-A

REV.	DATE	NOTES	CLIENT	PROJECT ADDRESS	NORTH POINT	SCALE	DRAWN	DRAWING NO.	REVISION
			T&N H	SE12		DATE 28-09-2019	CHECKED	P- 03	
				DRAWING TITLE PROPOSED ELEVATIONS AND SECTION A-A					

**designteam**  
 342 Clapham Road London SW9 9AJ  
 Tel: 0207 242 5353  
 hello@designteam.co.uk  
 www.designteam.co.uk