


PROPOSED FIRST FLOOR PLAN

REV.	DATE	NOTES	CLIENT	PROJECT ADDRESS	NORTH POINT	SCALE	DRAWN	DRAWING NO.	REVISION
			N&P H	SE13				P-01	
						DATE 28-01-2020	CHECKED		
				DRAWING TITLE PROPOSED FIRST FLOOR PLAN					

designteam

342 Clapham Road London SW9 9AJ
 Tel: 0207 242 5353
 hello@designteam.co.uk
 www.designteam.co.uk

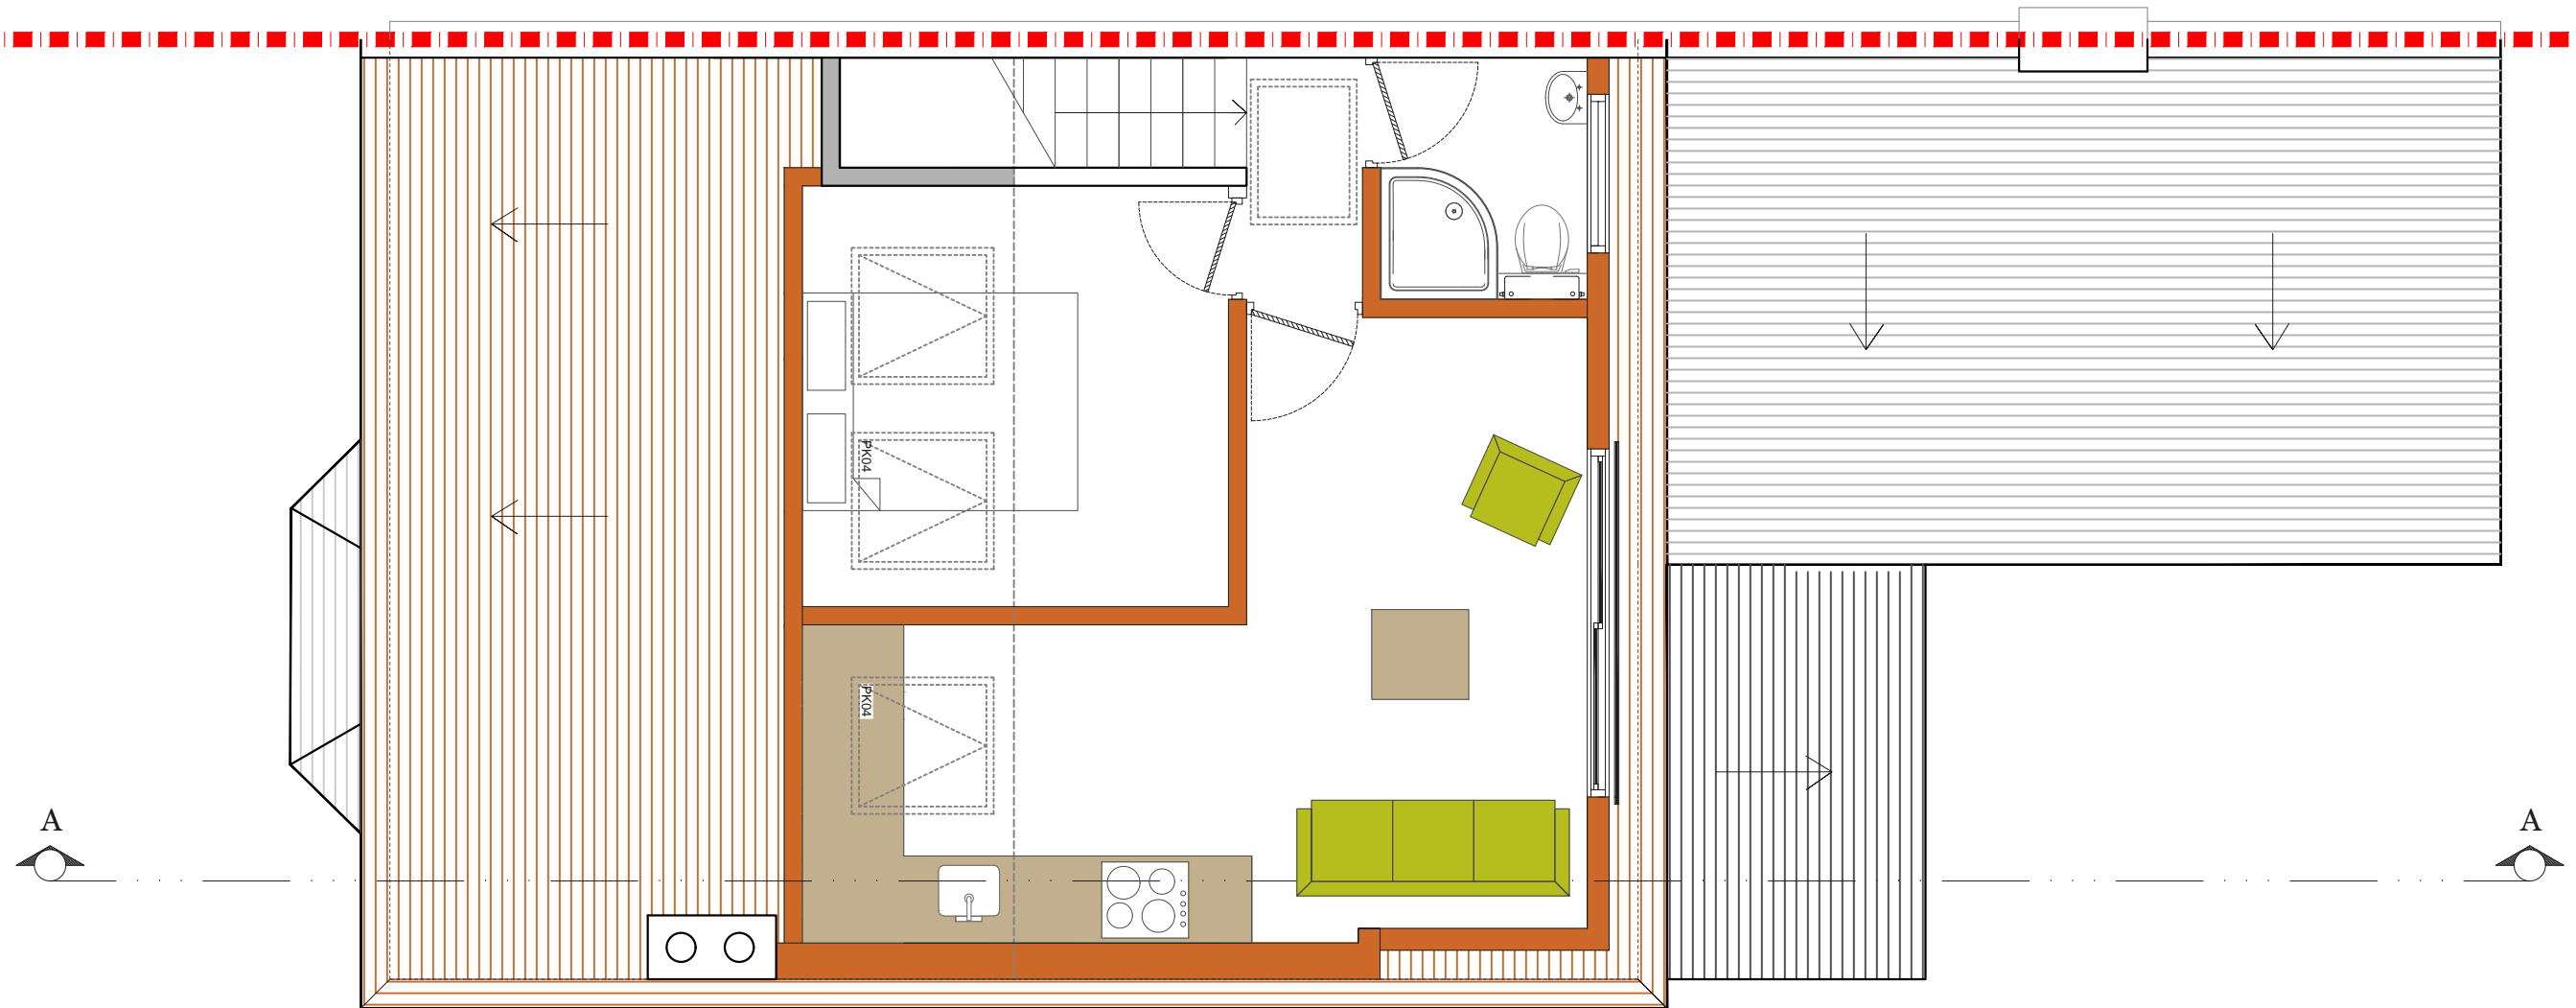


PROPOSED LOFT PLAN

REV.	DATE	NOTES	CLIENT	PROJECT ADDRESS	NORTH POINT	SCALE	DRAWN	DRAWING NO.	REVISION
			N&P H	SE13				P- 02	
				DRAWING TITLE		DATE	CHECKED		
				PROPOSED LOFT PLAN		28-01-2020			

designteam


342 Clapham Road London SW9 9AJ
 Tel: 0207 242 5353
 hello@designteam.co.uk
 www.designteam.co.uk

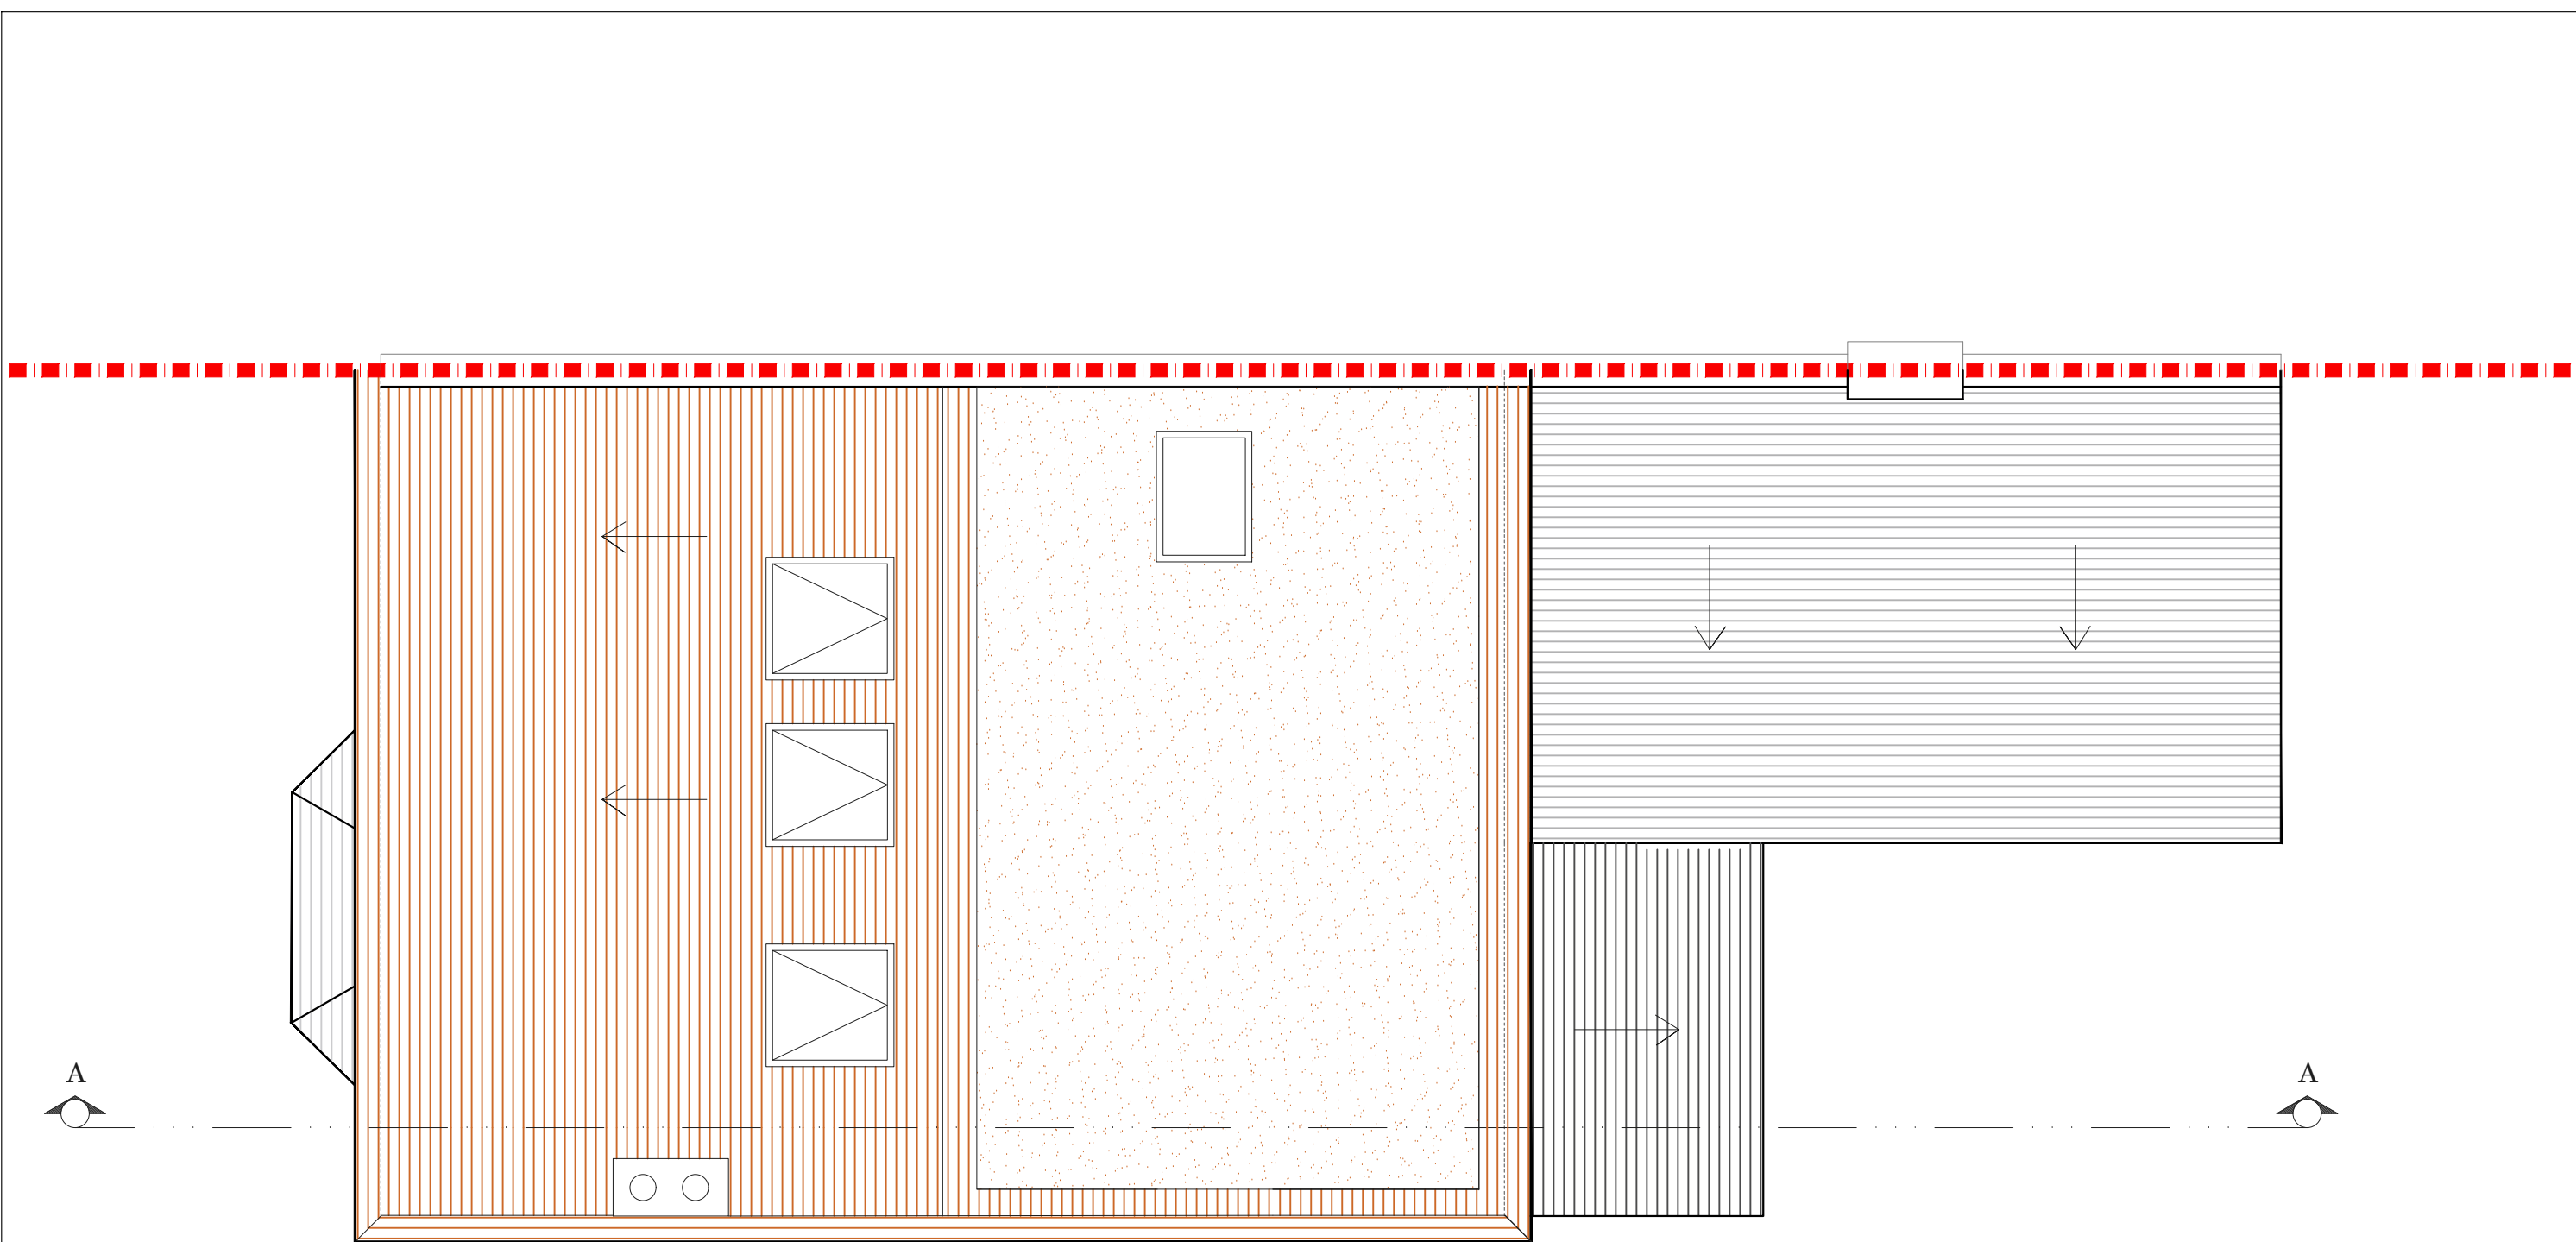

PROPOSED ROOF PLAN

REV.	DATE	NOTES	CLIENT	PROJECT ADDRESS	NORTH POINT	SCALE	DRAWN	DRAWING NO.	REVISION
			N&P H	SE13				P- 03	
				DRAWING TITLE		DATE	CHECKED		
				PROPOSED ROOF PLAN		14-02-2020			

designteam
 342 Clapham Road London SW9 9AJ
 Tel: 0207 242 5353
 hello@designteam.co.uk
 www.designteam.co.uk

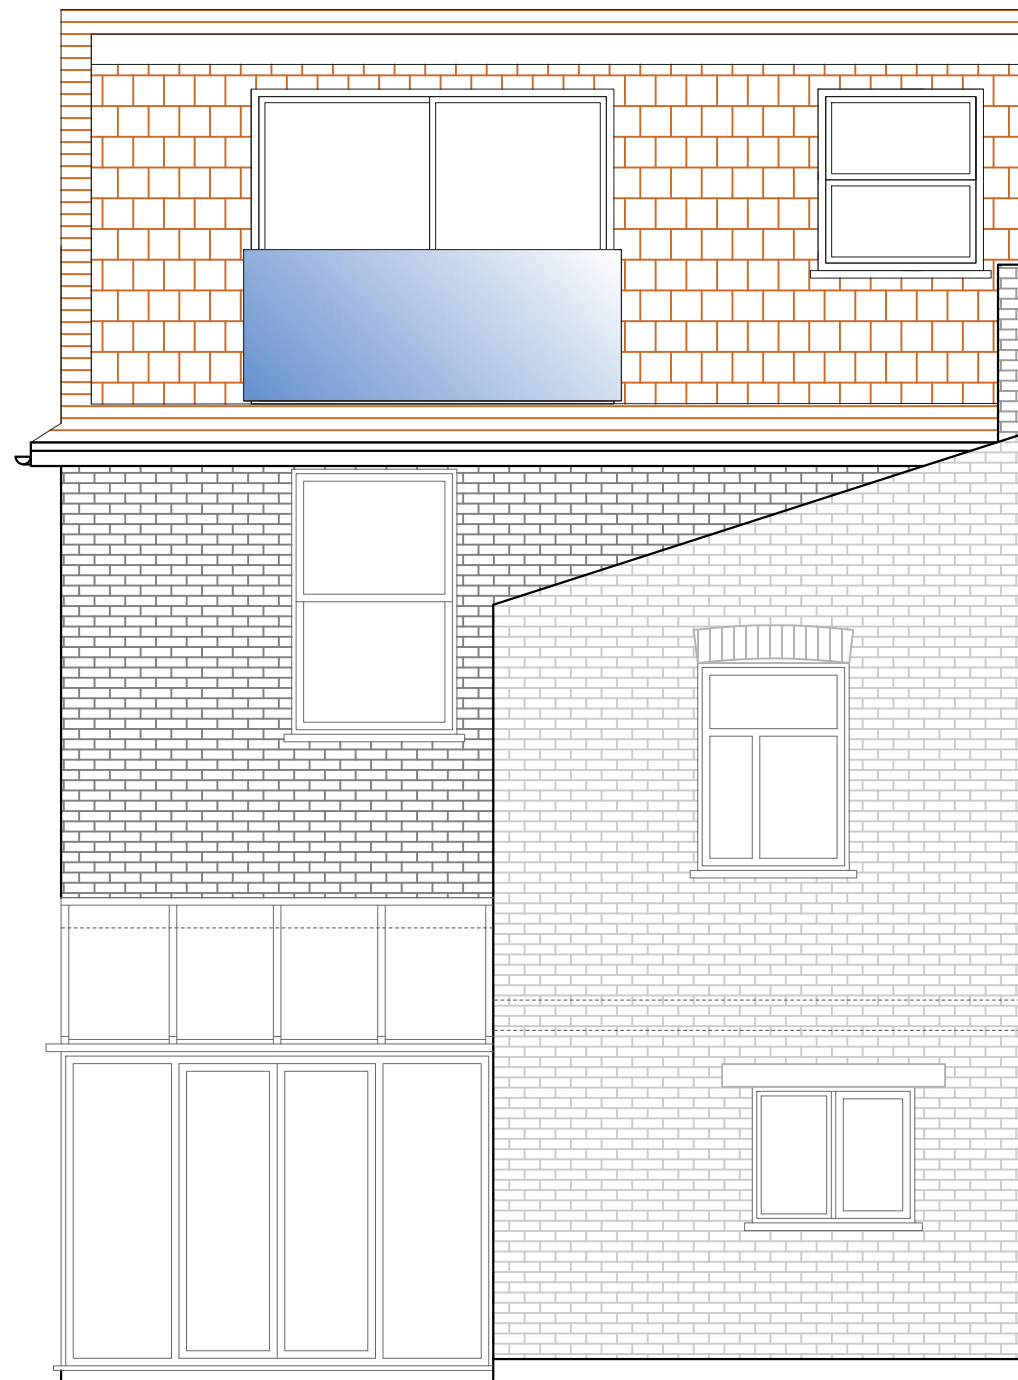


PROPOSED REAR ELEVATION

REV.	DATE	NOTES	CLIENT	PROJECT ADDRESS	NORTH POINT	SCALE	DRAWN	DRAWING NO.	REVISION
			N&P H	SE13				P- 04	
				DRAWING TITLE		DATE	CHECKED		
				PROPOSED REAR ELEVATION		28-01-2020			

designteam

342 Clapham Road London SW9 9AJ
 Tel: 0207 242 5353
 hello@designteam.co.uk
 www.designteam.co.uk

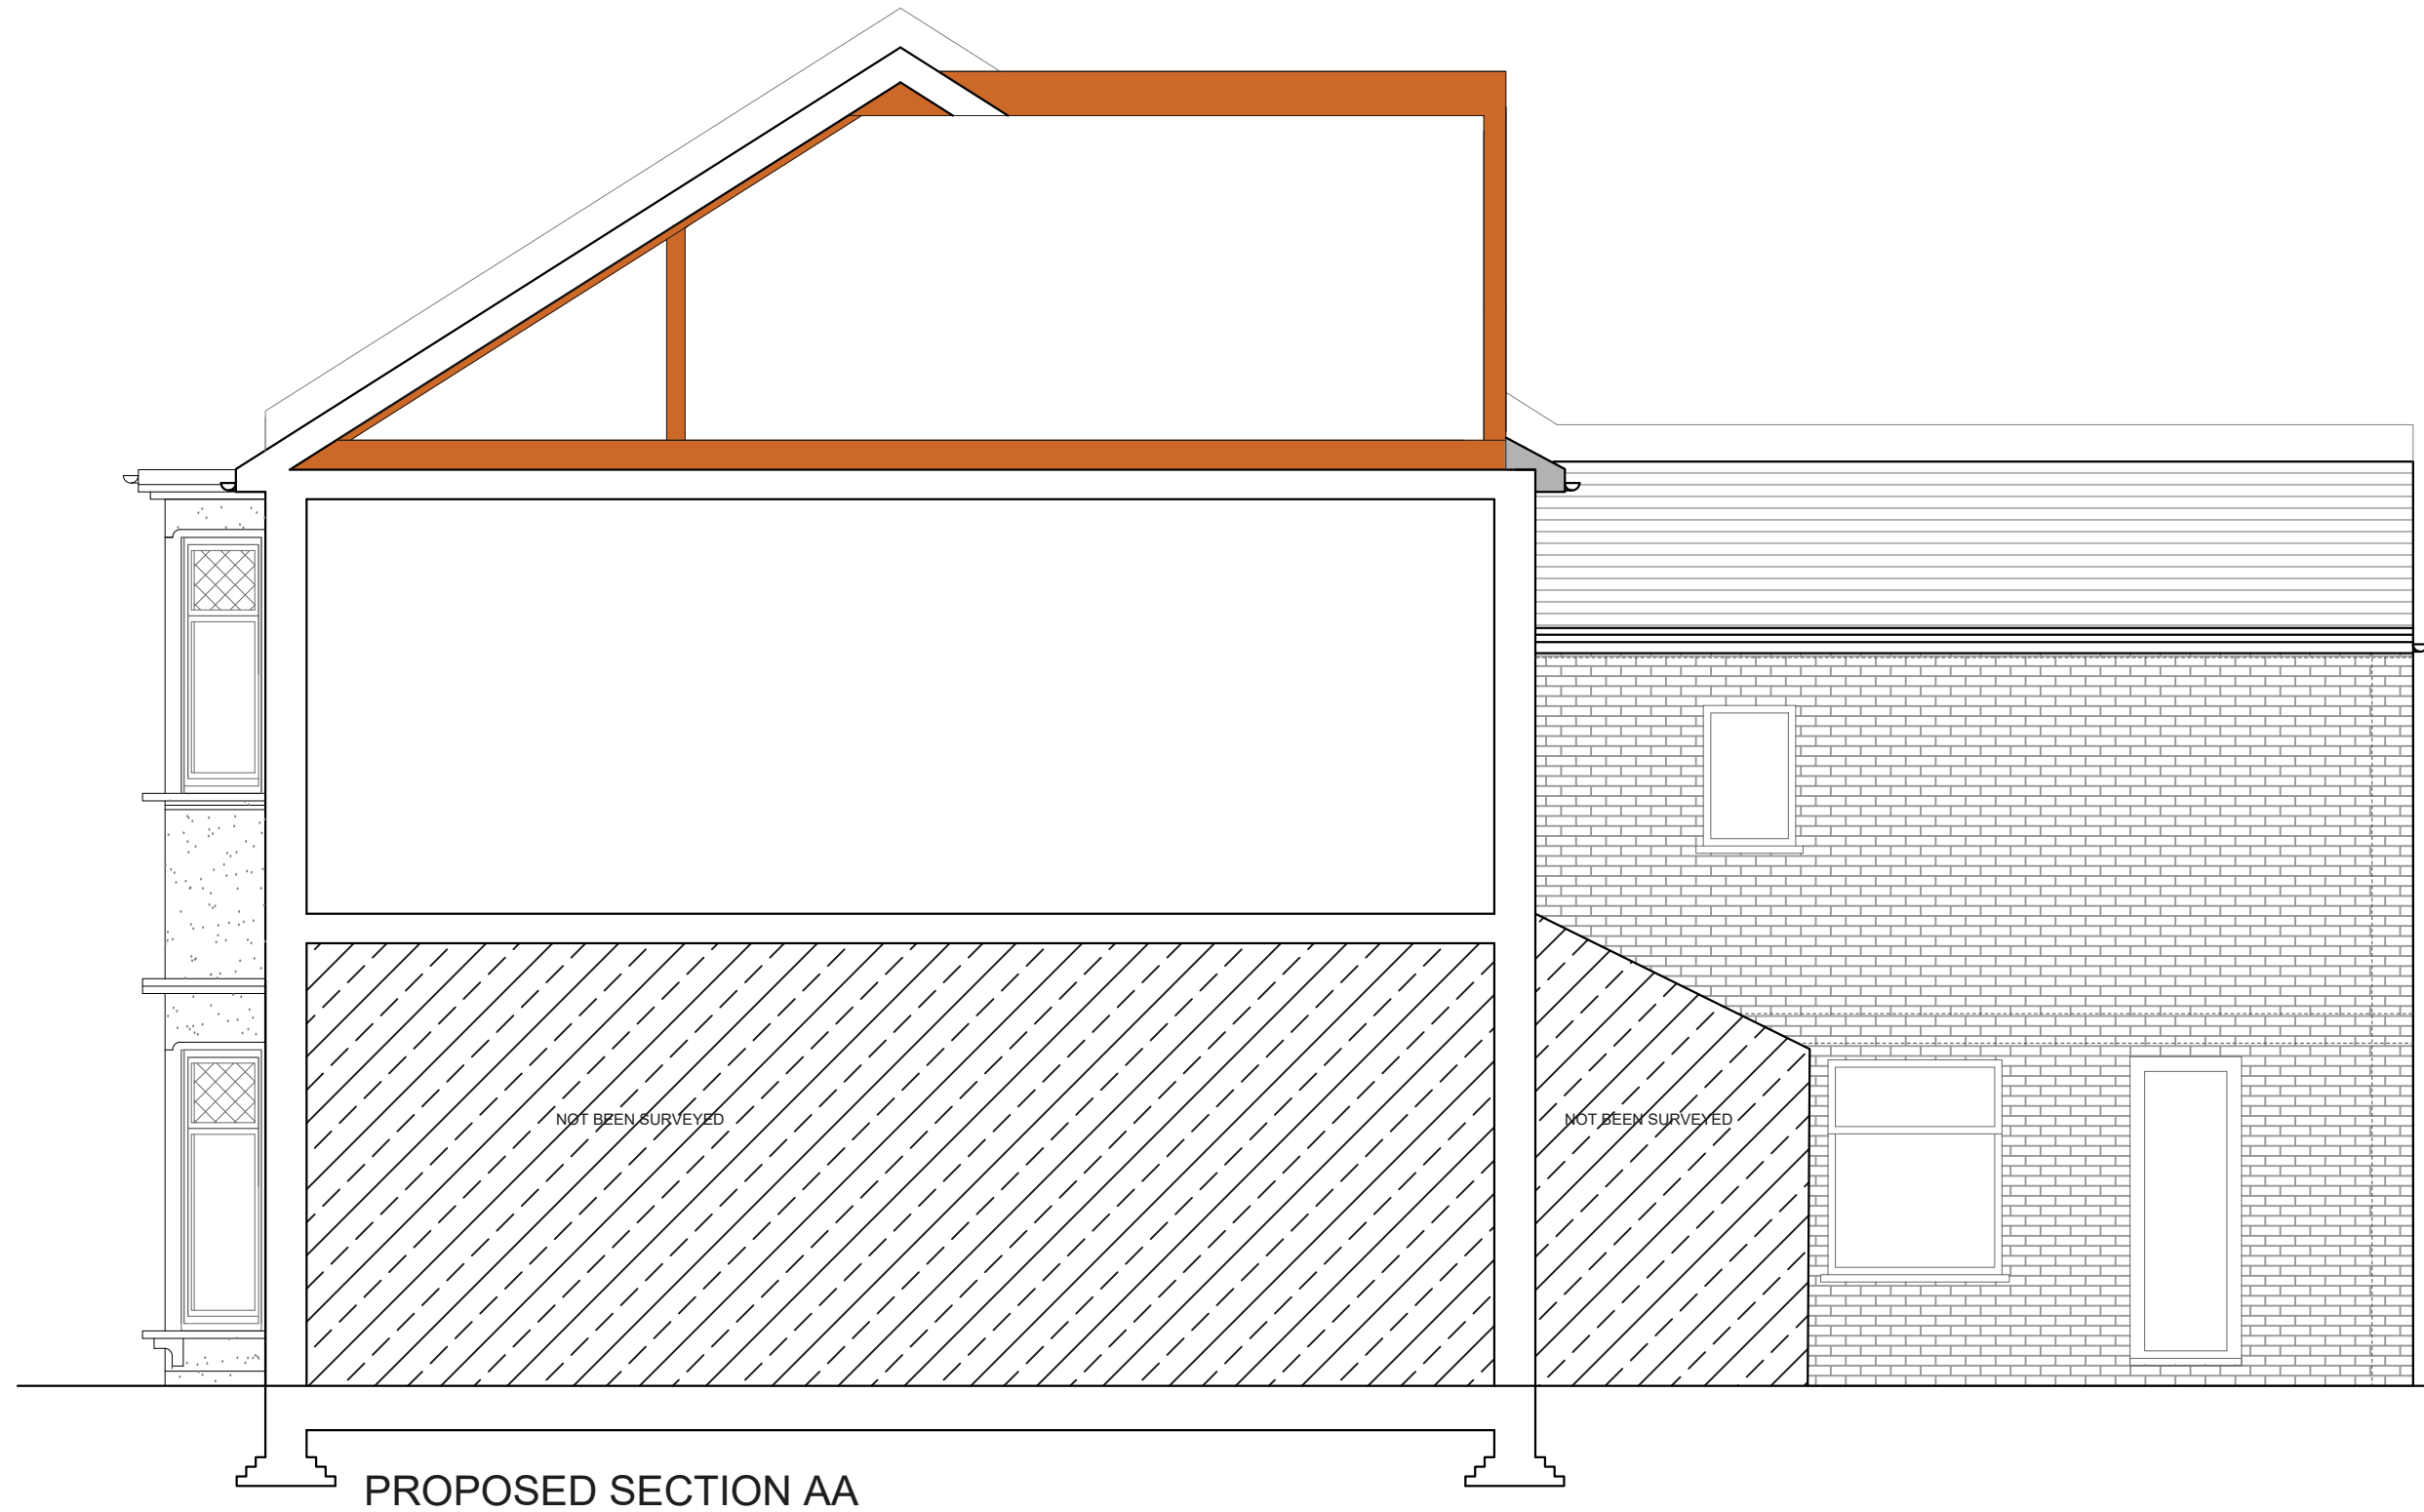

PROPOSED SECTION AA

REV.	DATE	NOTES	CLIENT	PROJECT ADDRESS	NORTH POINT	SCALE	DRAWN	DRAWING NO.	REVISION
			N&P H	SE13				P- 05	
						DATE 28-01-2020	CHECKED		
				DRAWING TITLE PROPOSED SECTION AA					

designteam

342 Clapham Road London SW9 9AJ
 Tel: 0207 242 5353
 hello@designteam.co.uk
 www.designteam.co.uk