




PROPOSED GROUND FLOOR PLAN
SCALE 1:50

 

REV	DATE	NOTES	CLIENT	PROJECT	SCALE	DATE	DRAWN	DRAWING NO.	REV.	<p>the side return extension company</p> <p>Unit 1F 26-32 Voltaire Road London SW4 6DH</p> <p>T. 020 7495 6561 info@buildteam.com www.buildteam.com</p>
			N P	DENMAN ROAD, LONDON SE15	1:50@A3	16-10-14	SM	P1		
				DRAWING TITLE						
				PROPOSED GROUND FLOOR PLAN						

DRAWINGS TO BE READ IN CONJUNCTION WITH RELEVANT DRAWING AND SPEC. REQUIRED DIMENSIONS ONLY. DIMENSIONS SHOULD NOT BE RELIED UPON FOR THE PURPOSES OF ORDERING MATERIALS OR PLACING SUB-CONTRACT ORDERS. ON THE PLACEMENT OF ORDERS WITH THIRD PARTIES, THIRD PARTY SUPPLIERS TO TAKE THEIR OWN SITE MEASUREMENTS. IN THE EVENT THAT A CONTRACTOR OTHER THAN BUILD TEAM HOLDING LIMITED IS APPOINTED TO EXECUTE THE WORKS, BUILD TEAM HOLDING LIMITED ACCEPTS NO LIABILITY WHATSOEVER FOR THE SPECIFICATION, OR EXECUTION OF OTHER STRIKES OR NON-SPECIFIED WORKS OR FOR ANY DELAYS OR DAMAGES TO THE PROPERTY OR PERSONS ARISING THEREFROM.

 

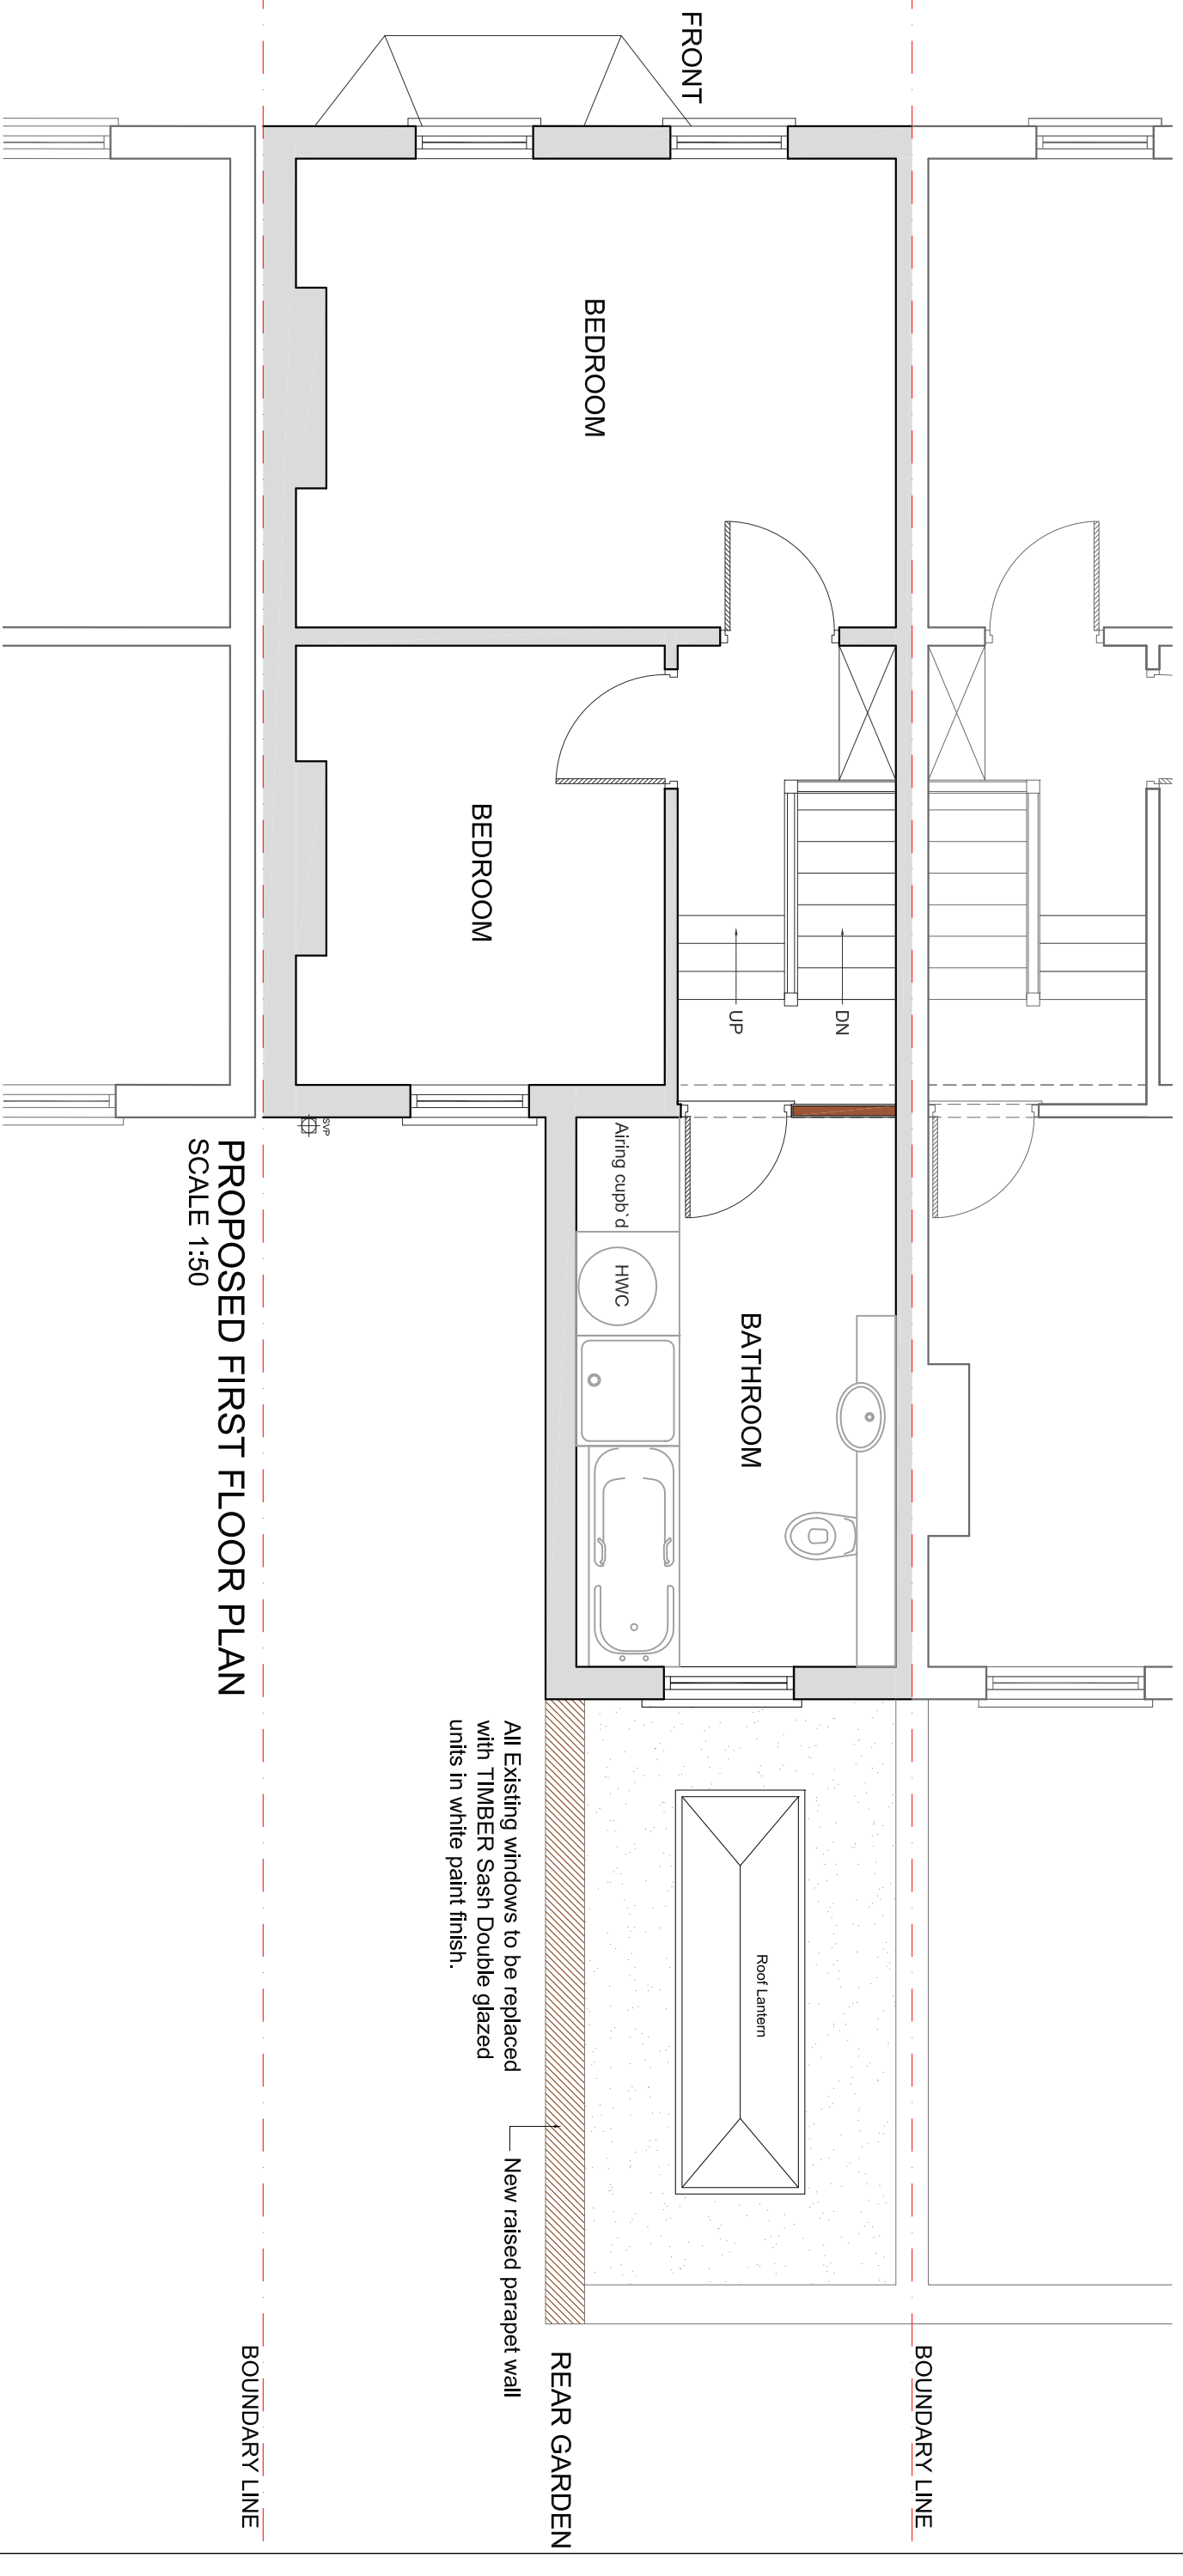

PROPOSED FIRST FLOOR PLAN
SCALE 1:50

BOUNDARY LINE


BOUNDARY LINE





REAR GARDEN

All Existing windows to be replaced with TIMBER Sash Double glazed units in white paint finish.


New raised parapet wall

REV		DATE	NOTES
CLIENT		N P	
PROJECT		DENMAN ROAD, LONDON SE15	
DRAWING TITLE		PROPOSED ROOF TOP PLAN	
SCALE		1:50 @ A3	DRAWING NO.
DATE		16-10-14	P2
DRAWN		SM	REV.
<p>0 0.5 1 1.5 2 2.5</p> <p>Meters @ 1:50 @ A3</p>			
<p>buildteam the side return extension company</p> <p>Unit 1F 26-32 Voltaire Road London SW4 6DH</p> <p>T. 020 7495 6561 info@buildteam.com www.buildteam.com</p>			
<p><small>DRAWINGS TO BE READ IN CONJUNCTION WITH RELEVANT DRAWING AND SPEC. REQUIRED DIMENSIONS ONLY. DIMENSIONS SHOULD NOT BE RELIED UPON FOR THE PURPOSES OF ORDERING MATERIALS OR PLACING SUB-CONTRACT ORDERS. ON THE PLACEMENT OF ORDERS WITH THIRD PARTIES, THIRD PARTY SUPPLIERS TO TAKE THEIR OWN SITE MEASUREMENTS. IN THE EVENT THAT A CONTRACTOR OTHER THAN BUILD TEAM HOLDEN LIMITED IS APPOINTED TO EXECUTE THE WORKS, BUILD TEAM HOLDEN LIMITED ACCEPTS NO LIABILITY WHATSOEVER FOR THE SPECIFICATION, CALCULATION OR OTHER SERVICES OR NON-SPECIFICATION OF SERVICES FURNISHED TO THE PROPOSAL MAKING CONTRACTOR HEREIN.</small></p>			

 


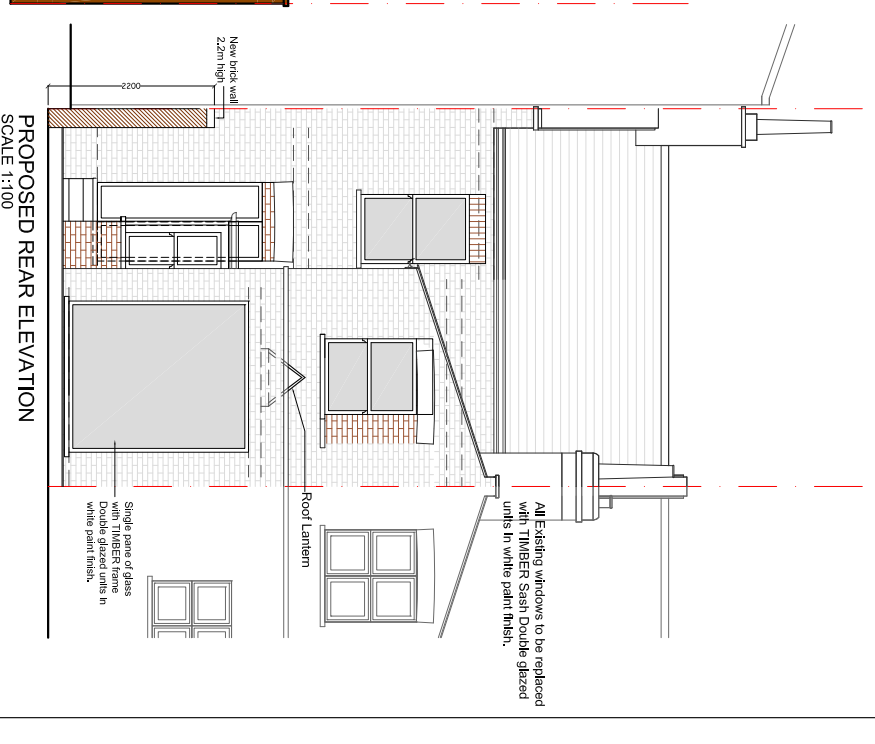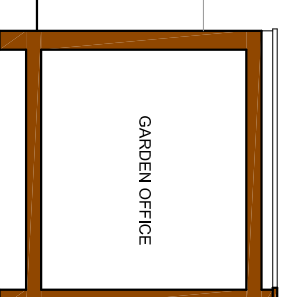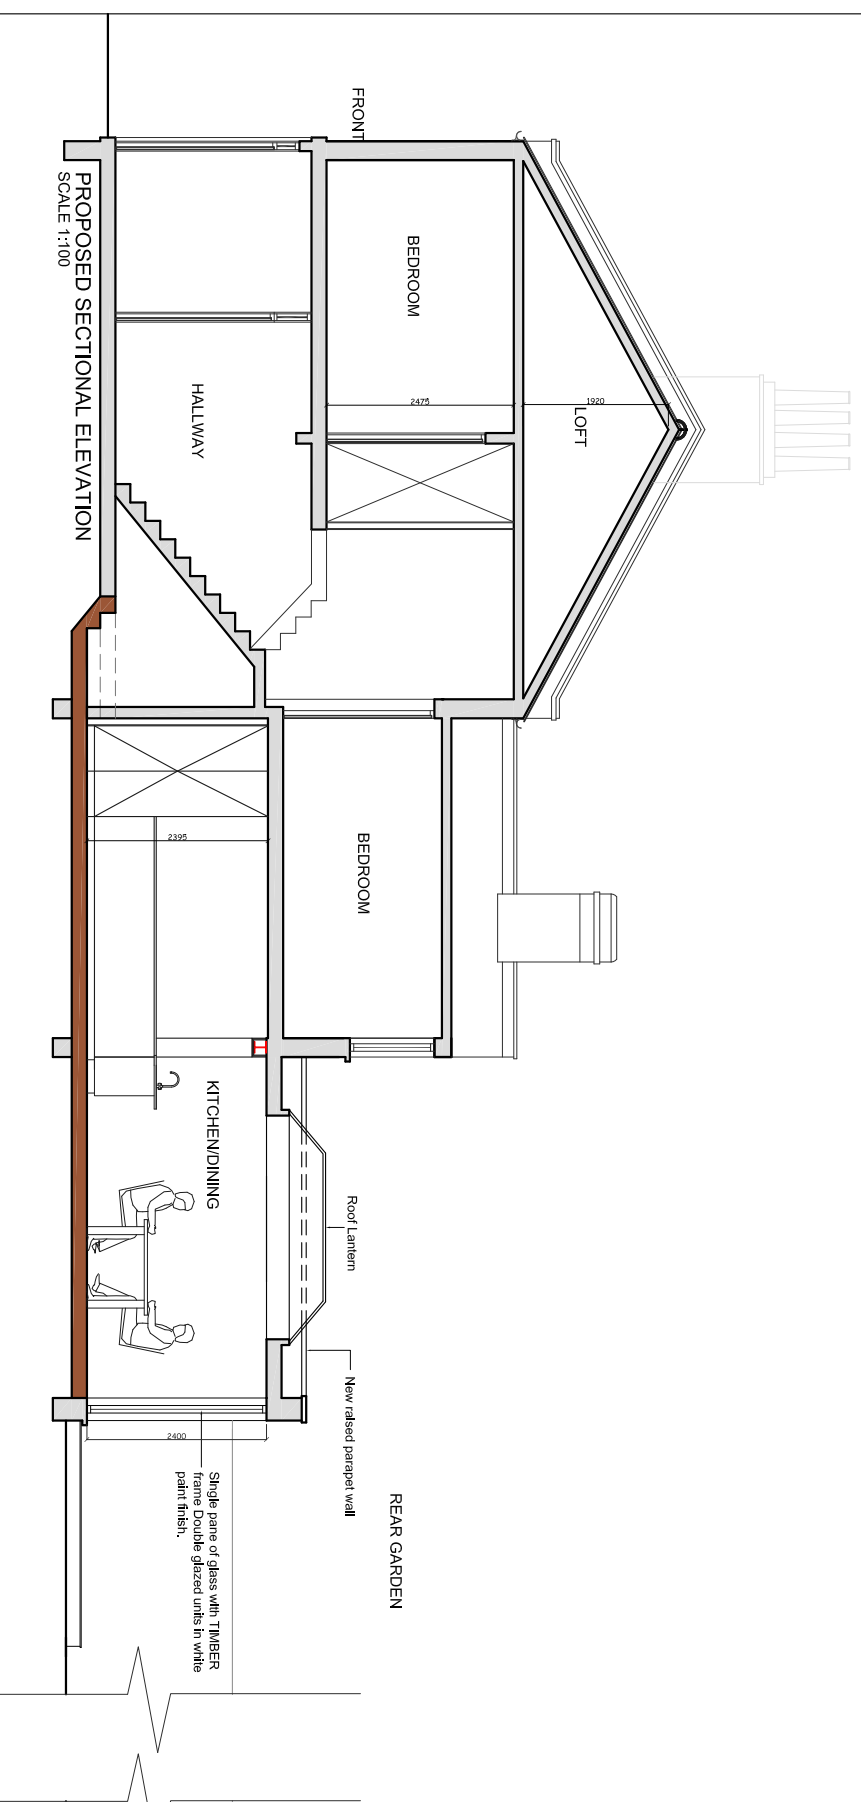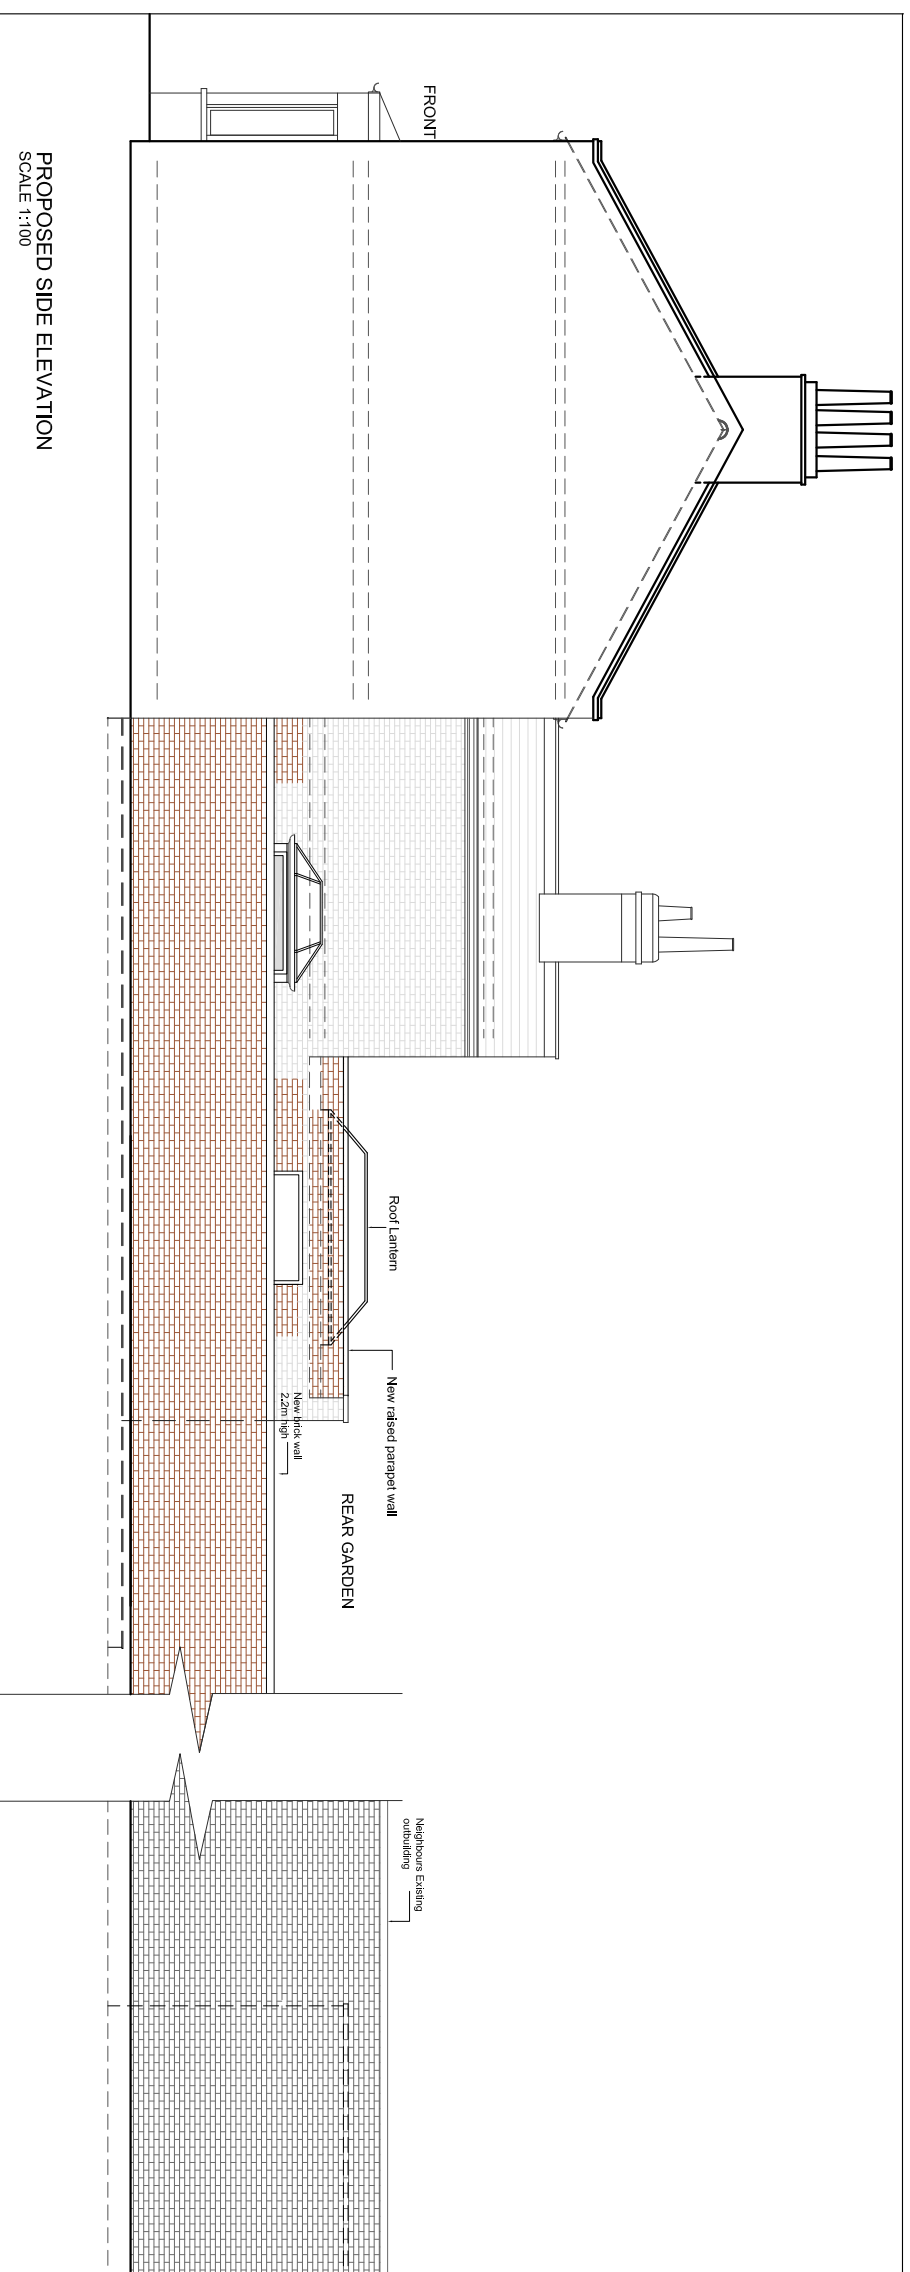


CLIENT		PROJECT		SCALE	DRAWING NO.	REV.
NP		DENMAN ROAD, LONDON SE15		1:100@A3	P3	
DRAWING TITLE		DATE	DRAWN			
PROPOSED ELEVATION AND SECTION		16-10-14	SM			
REV	DATE	NOTES	Meters @ 1:100 @ A3			
			<p>DRAWINGS TO BE READ IN CONJUNCTION WITH RELEVANT DRAWING AND SPEC. REQUIRED DIMENSIONS ONLY. DIMENSIONS SHOULD NOT BE RELIED UPON FOR THE PURPOSES OF ORDERING MATERIALS OR PLACING SUB-CONTRACT ORDERS, OR THE PLACEMENT OF ORDERS WITH THIRD PARTIES. THIRD PARTY SUPPLIERS TO TAKE THEIR OWN SITE MEASUREMENTS. IN THE EVENT THAT A CONTRACTOR OTHER THAN BUILD TEAM HOLDEN LIMITED IS APPOINTED TO EXECUTE THE WORKS, BUILD TEAM HOLDEN LIMITED ACCEPTS NO LIABILITY WHATSOEVER FOR THE SPECIFICATION, OR ACCURACY OR OTHER DETAILS ON NON-SPECIFIED INFORMATION AS IT RELIES ENTIRELY ON THE INFORMATION PROVIDED BY THE CLIENT AND/OR OTHERS.</p>			
<p>buildteam the side return extension company</p> <p>Unit 1F 26-32 Voltaire Road London SW4 6DH</p> <p>T: 020 7495 6561 info@buildteam.com www.buildteam.com</p>						

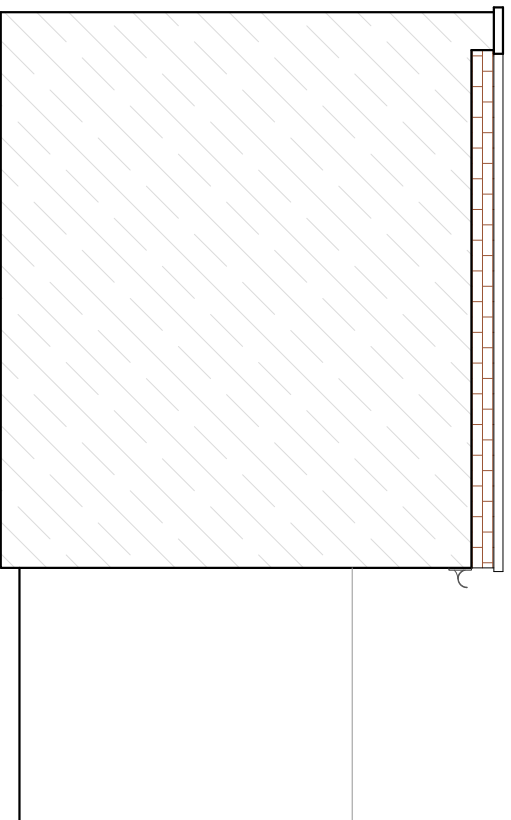


PROPOSED OUTBUILDING SIDE ELEVATION
SCALE 1:50

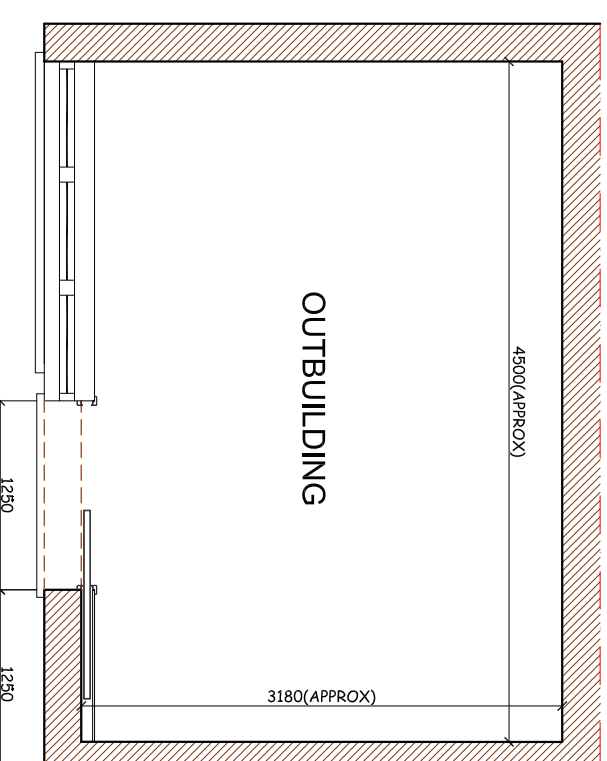

PROPOSED OUTBUILDING PLAN
SCALE 1:50

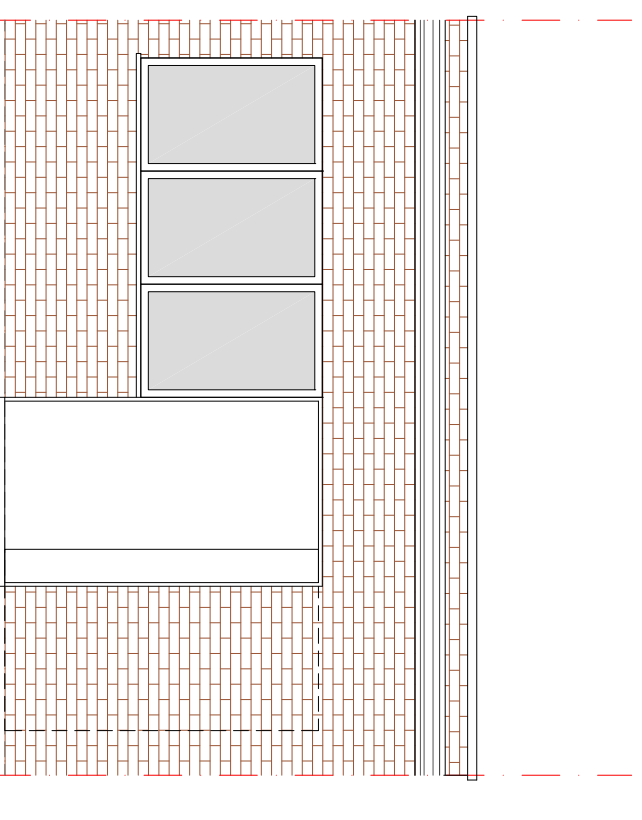

PROPOSED OUTBUILDING ELEVATION
SCALE 1:50

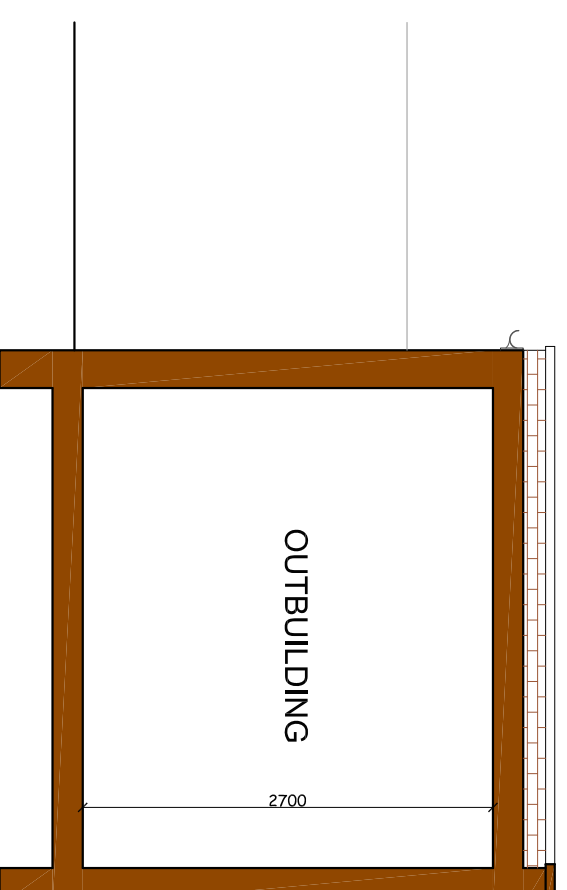

PROPOSED OUTBUILDING SECTION
SCALE 1:50

REV	DATE	NOTES	CLIENT		PROJECT		SCALE	DRAWING NO.	REV.	<p>buildteam the side return extension company</p> <p>Unit 1F 26-32 Voltaire Road London SW4 6DH</p> <p>T. 020 7495 6561 info@buildteam.com www.buildteam.com</p>
			N P		DENMAN ROAD, LONDON SE15		1:50@A3	P4		
					DRAWING TITLE		DATE	DRAWN		
					PROPOSED OUTBUILDING PLAN, ELEVATION AND SECTION		16-10-14	SM		
					DRAWING TITLE		Meters @ 1:50 @ A3			

DRAWINGS TO BE READ IN CONJUNCTION WITH RELEVANT DRAWING AND SPEC. REQUIRED DIMENSIONS ONLY. DIMENSIONS SHOULD NOT BE RELIED UPON FOR THE PURPOSES OF ORDERING MATERIALS OR PLACING SUB-CONTRACT ORDERS. ON THE PLACEMENT OF ORDERS WITH THIRD PARTIES, THIRD PARTY SUPPLIERS TO TAKE THEIR OWN SITE MEASUREMENTS. IN THE EVENT THAT A CONTRACTOR OTHER THAN BUILD TEAM HOLDEN LIMITED IS APPOINTED TO EXECUTE THE WORKS, BUILD TEAM HOLDEN LIMITED ACCEPTS NO LIABILITY WHATSOEVER FOR THE SPECIFICATION, CALCULATION OR OTHER SERVICES OR NON-SERVICES PROVIDED IN CONNECTION AS OF 20.05.15 RELATIVE TO THE PROPOSED WORKS CONTRACT HEREWITH.