



**PROPOSED ROOF TOP PLAN**  
SCALE 1:50


REV	DATE	NOTES	CLIENT	PROJECT	SCALE	DATE	DRAWN	DRAWING NO.	REV.	<p><b>buildteam</b> the side return extension company</p> <p>Unit 1F 26-32 Voltaire Road London SW4 6DH</p> <p>T. 020 7495 6561 info@buildteam.com www.buildteam.com</p>
			NP	DENMAN ROAD, LONDON SE15	1:50@A3	16-10-14	SM	P2		
				DRAWING TITLE						

DRAWINGS TO BE READ IN CONJUNCTION WITH RELEVANT DRAWING AND SPEC. REQUIRED DIMENSIONS ONLY. DIMENSIONS SHOULD NOT BE RELIED UPON FOR THE PURPOSES OF ORDERING MATERIALS OR PLACING SUB-CONTRACT ORDERS. ON THE PLACEMENT OF ORDERS WITH THIRD PARTIES, THIRD PARTY SUPPLIERS TO TAKE THEIR OWN SITE MEASUREMENTS. IN THE EVENT THAT A CONTRACTOR OTHER THAN BUILD TEAM HOLDEN LIMITED IS APPOINTED TO EXECUTE THE WORKS, BUILD TEAM HOLDEN LIMITED ACCEPTS NO LIABILITY WHATSOEVER FOR THE SPECIFICATION, OR QUALIFICATION OF OTHER SUPPLIERS OR NON-SUPPLIERS, IN CONNECTION WITH THE PROPOSED WORKS CONTRACTED HEREWITH.

 


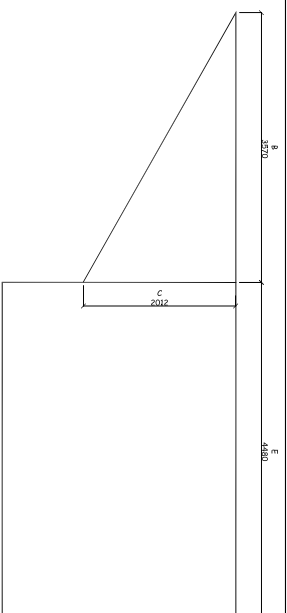


PROPOSED MAIN DORMER VOLUME:  
 (A) 4615 X (B) 3570X (C) 2012 = 33.14 / 2 = 16.57 M<sup>3</sup>  
 PROPOSED SIDE DORMER VOLUME:  
 (D) 2500 X (E) 4480 X (G) 880 = 9.85 / 2 = 4.92 M<sup>3</sup>  
 PLUS (+)  
 (E) 4480 X (F) 2269 X (D) 2500 = 25.41 M<sup>3</sup>  
 ( 4.92M<sup>3</sup> + 25.41 M<sup>3</sup> = 30.33 M<sup>3</sup> )  
 TOTAL NEW VOLUME  
 16.57 M<sup>3</sup> + 30.33 = 46.9 M<sup>3</sup>  
 WITHIN THE 50 M<sup>3</sup> ALLOWANCE

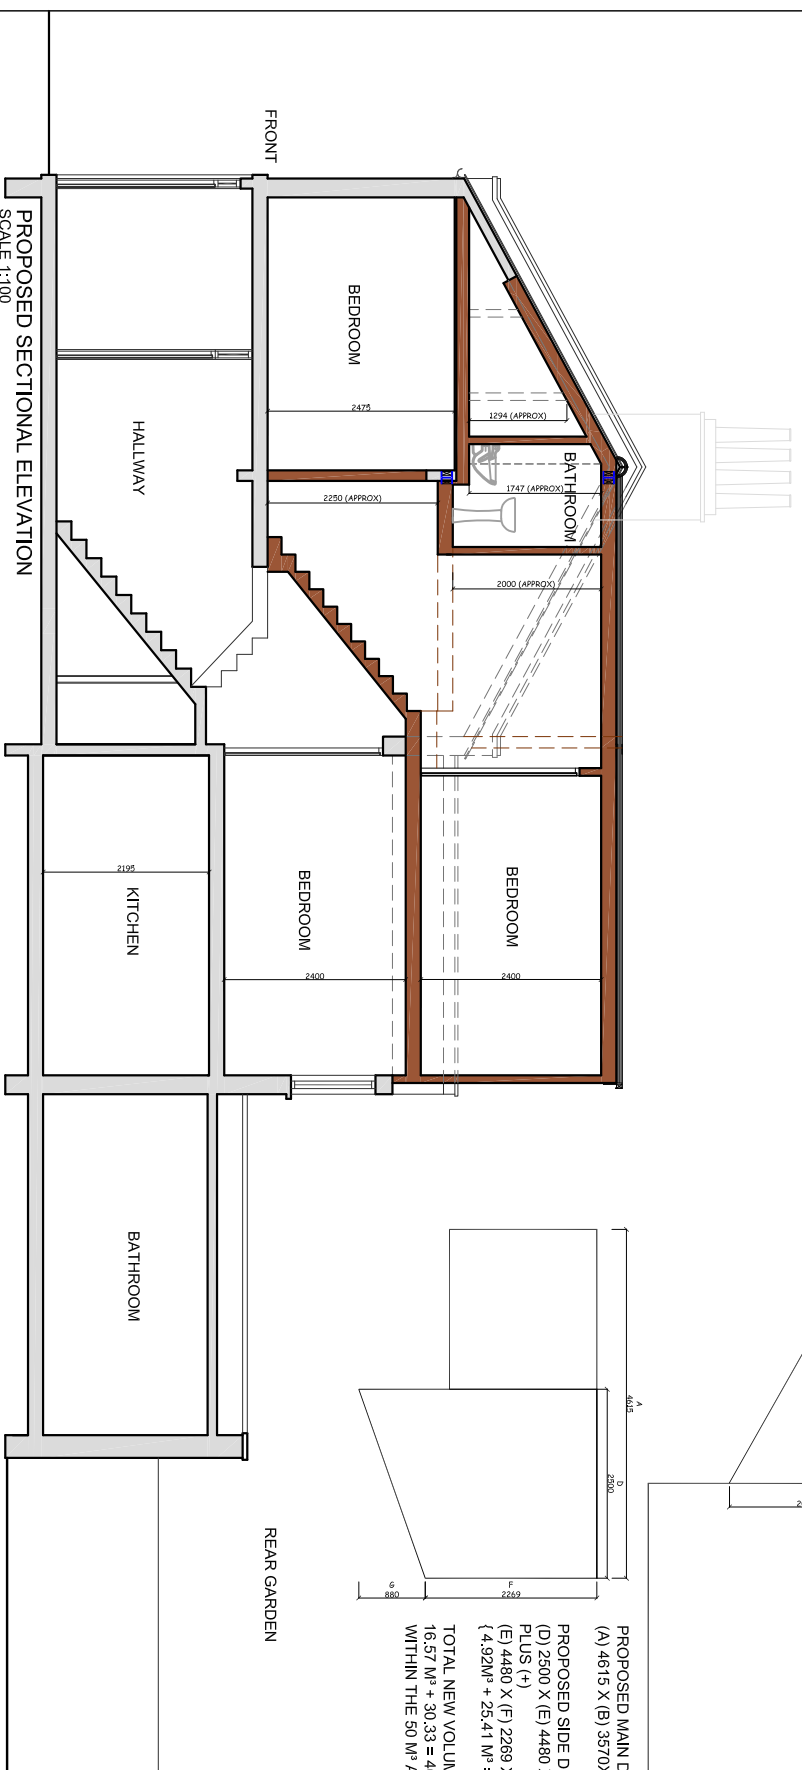


PROPOSED SECTIONAL ELEVATION  
 SCALE 1:100

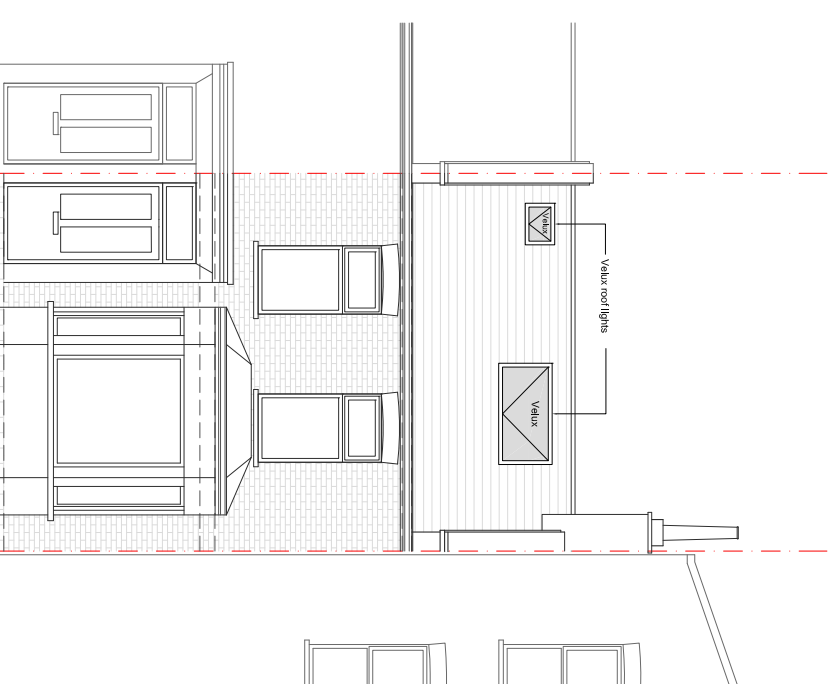

PROPOSED FRONT ELEVATION  
 SCALE 1:100

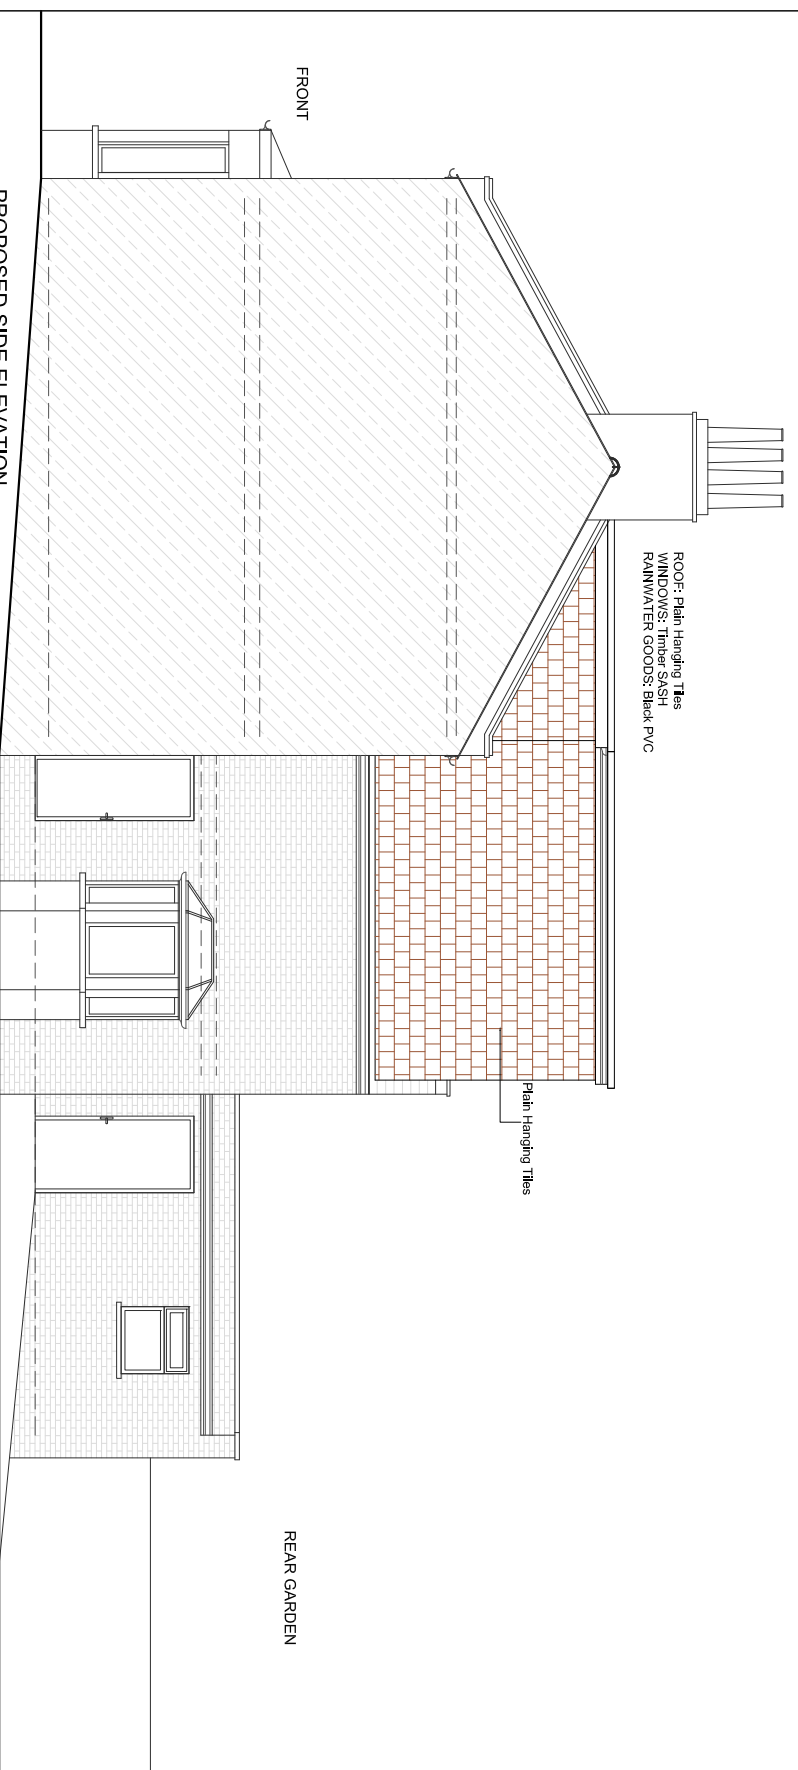

PROPOSED SIDE ELEVATION  
 SCALE 1:100

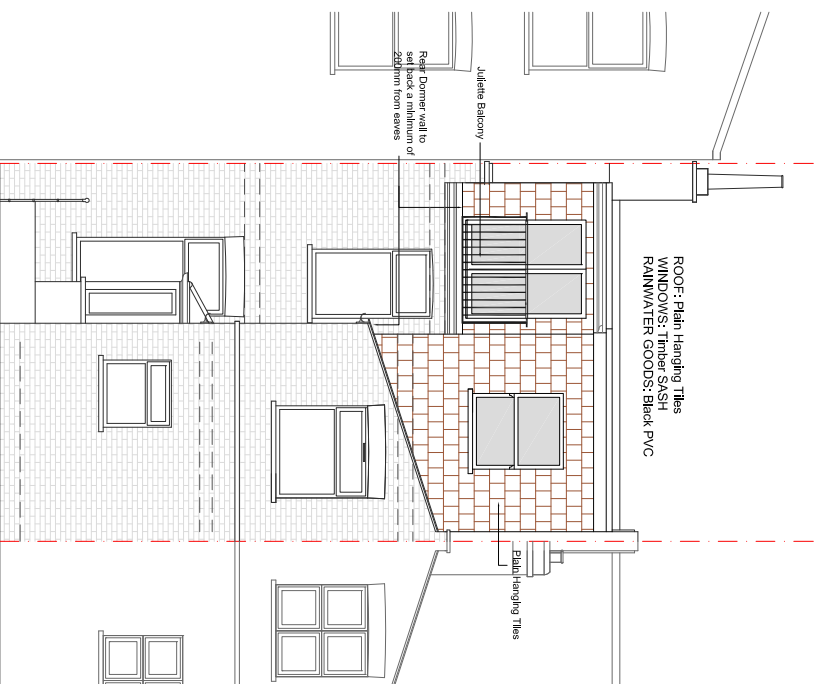

PROPOSED REAR ELEVATION  
 SCALE 1:100

REV	DATE	NOTES	CLIENT	PROJECT	SCALE	DRAWING NO.	REV.	<b>buildteam</b> the side return extension company Unit 1F 26-32 Voltaire Road London SW4 6DH T 020 7495 6561 info@buildteam.com www.buildteam.com
			NP	DENMAN ROAD, LONDON SE15	1:100@A3	P3		
				PROPOSED ELEVATIONS AND SECTION	DATE 16-10-14	DRAWN SM		
					0 1 2 3 4 5			
					Meters @ 1:100 @ A3			

DRAWINGS TO BE READ IN CONJUNCTION WITH RELEVANT DRAWING AND SPEC. REQUIRED DIMENSIONS ONLY. DIMENSIONS SHOULD NOT BE RELIED UPON FOR THE PURPOSES OF ORDERING MATERIALS OR PLACING SUB-CONTRACT ORDERS. ON THE PLACEMENT OF ORDERS WITH THIRD PARTIES, THIRD PARTY SUPPLIERS TO TAKE THEIR OWN SITE MEASUREMENTS. IN THE EVENT THAT A CONTRACTOR OTHER THAN BUILD TEAM HOLDEN LIMITED IS APPOINTED TO EXECUTE THE WORKS, BUILD TEAM HOLDEN LIMITED ACCEPTS NO LIABILITY WHATSOEVER FOR THE SPECIFICATION, CALCULATION OR OTHER STRUCTURAL INFORMATION AS IT IS BEING FURNISHED TO THE PROPOSED MAIN CONTRACTOR.