


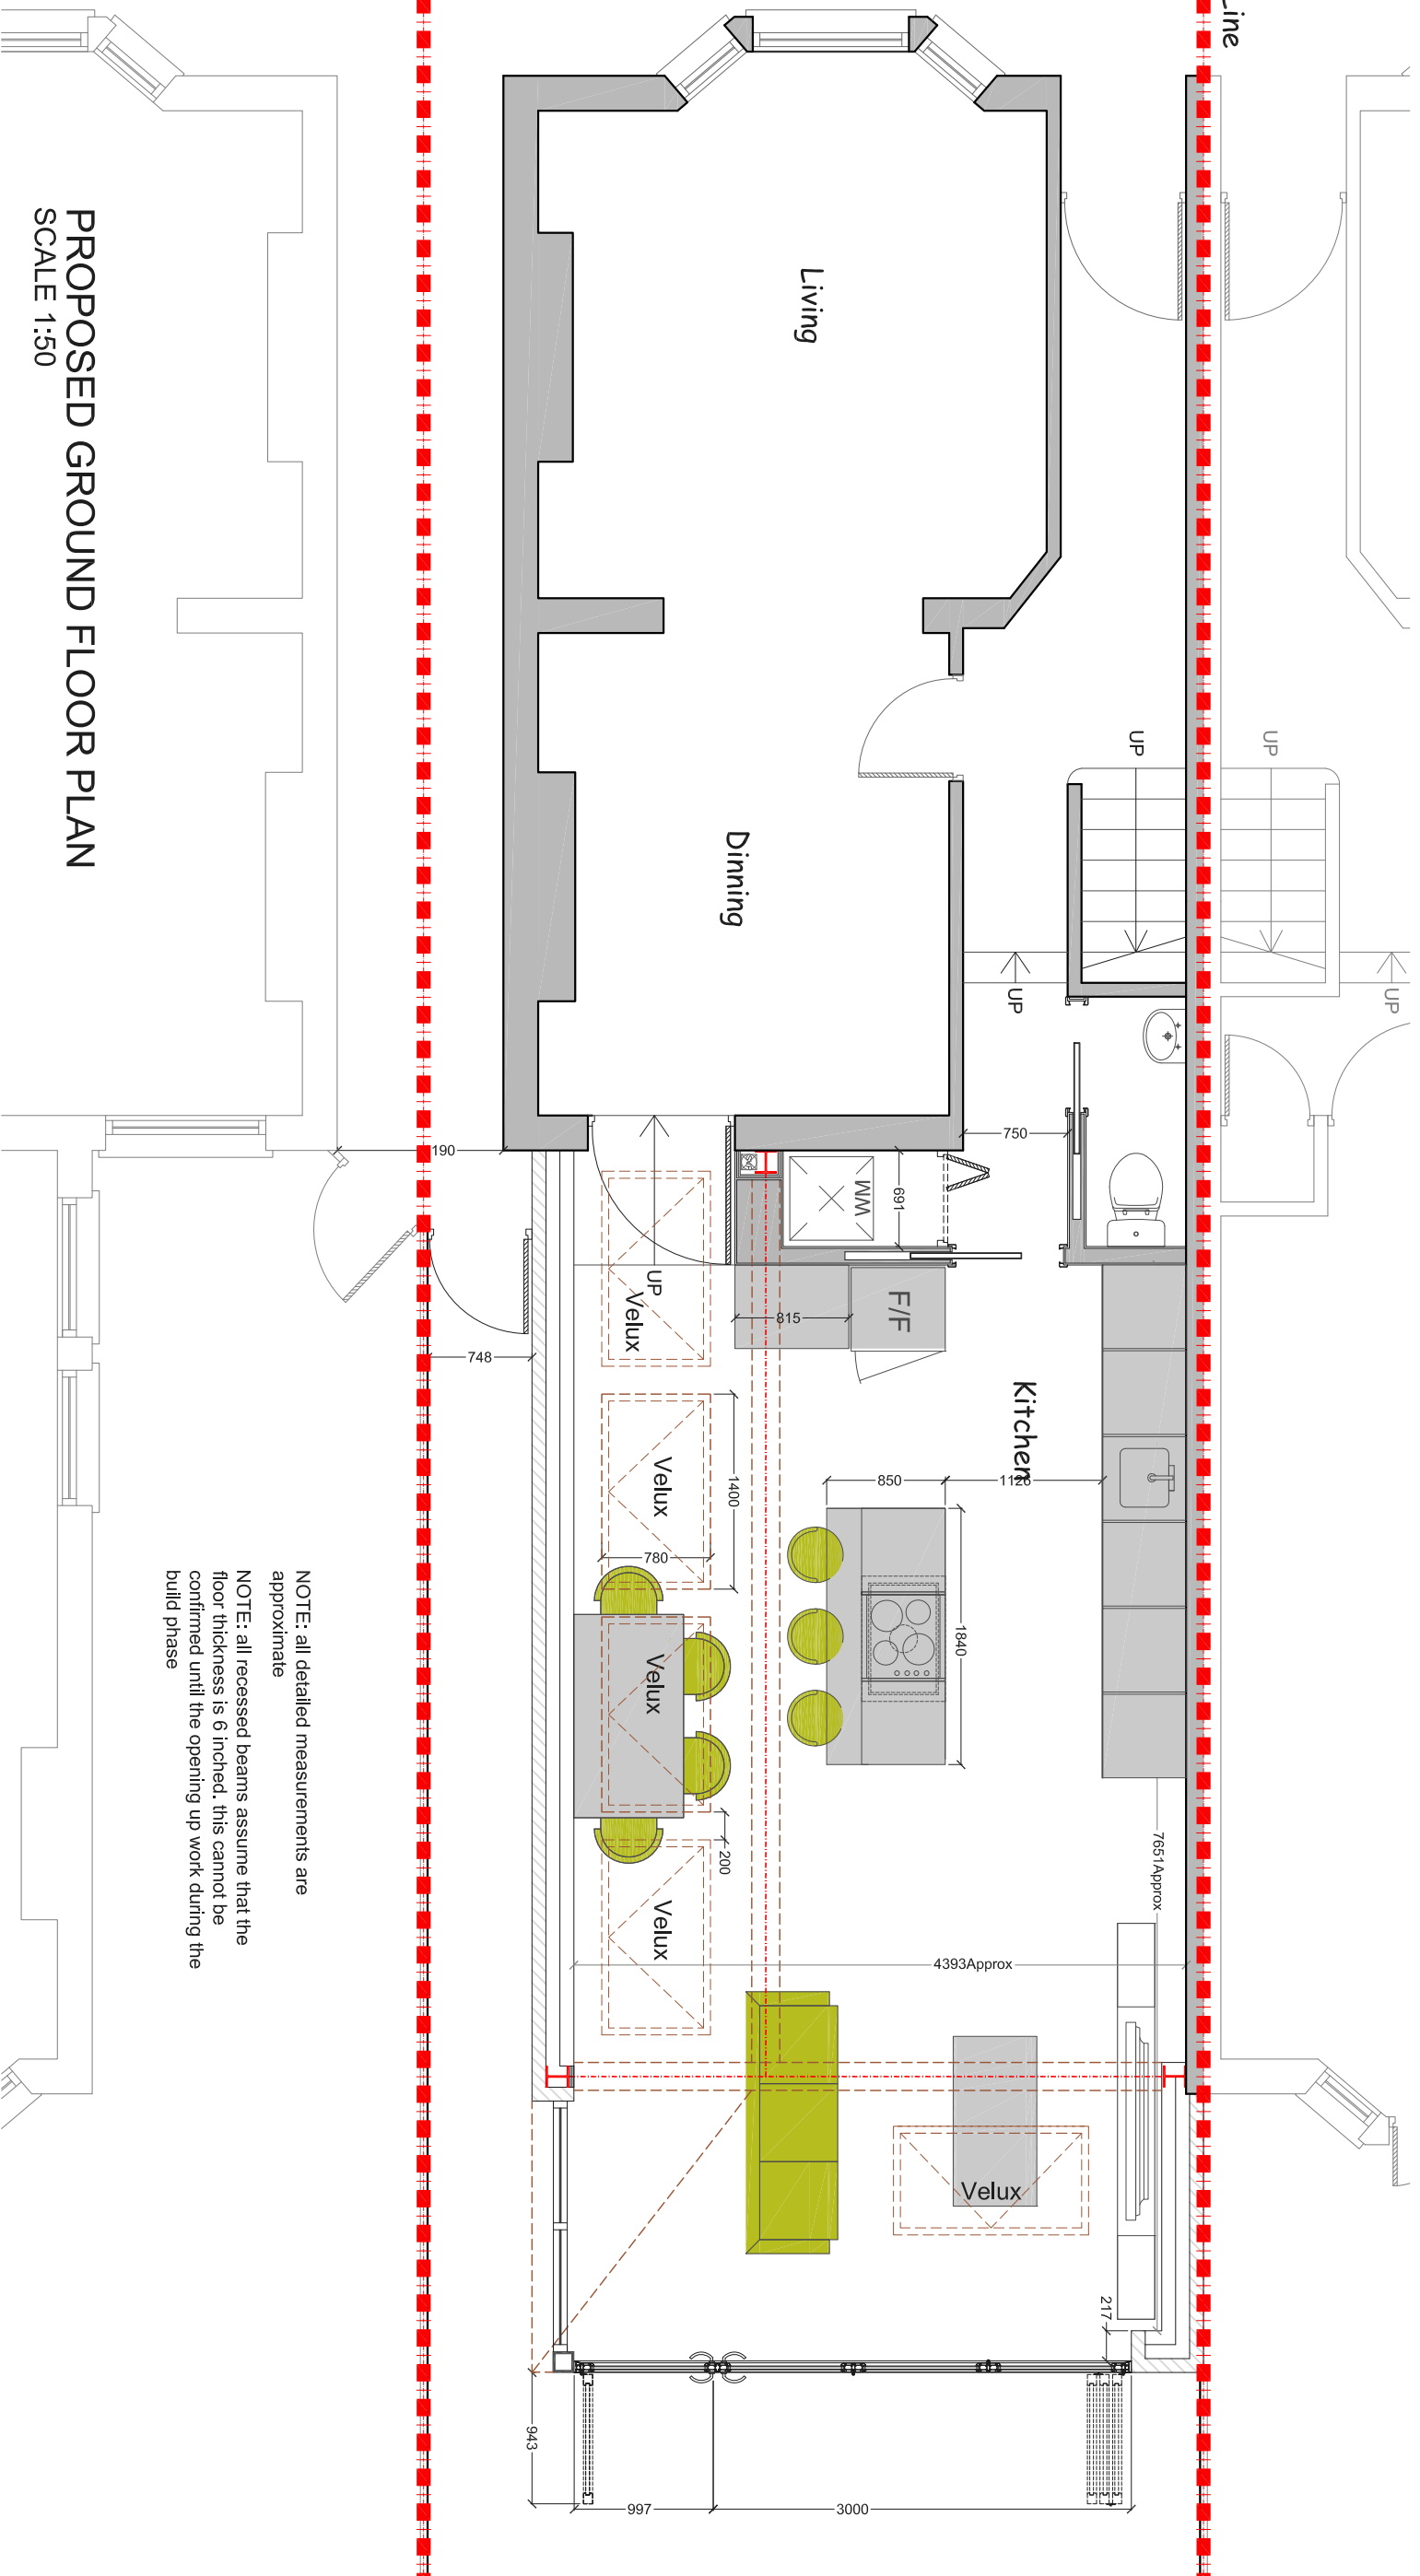


PROPOSED GROUND FLOOR PLAN
SCALE 1:50



NOTE: all detailed measurements are approximate
NOTE: all recessed beams assume that the floor thickness is 6 inches. this cannot be confirmed until the opening up work during the build phase


CLIENT	PROJECT		SCALE	REV.
GE	EFFINGHAM ROAD SE12		1:50@A3	
	DRAWING TITLE	DATE	DRAWING NO.	
	PROPOSED GROUND FLOOR PLAN		SD	
REV	DATE	NOTES	<p>Meters @ 1:50 @ A3</p>	
			<p>designteam the kitchen extension company Unit 1F 26-32 Voltaire Road London SW4 6DH Tel: 0207 242 5353 hello@designteamldn.com www.designteamldn.com</p>	

DRAWINGS TO BE READ IN CONJUNCTION WITH RELEVANT DRAWING AND SPECS. FIGURED DIMENSIONS ONLY. DIMENSIONS SHOULD NOT BE RELIED UPON FOR CONSTRUCTION. THE CONTRACTOR SHALL BE RESPONSIBLE FOR VERIFYING ALL DIMENSIONS AND CONDITIONS ON SITE PRIOR TO COMMENCEMENT OF WORKS. DESIGNTEAM LDN LIMITED IS NOT RESPONSIBLE FOR ANY CONSTRUCTION DEFECTS OR DELAYS. THE CONTRACTOR SHALL BE RESPONSIBLE FOR OBTAINING ALL NECESSARY PERMITS AND APPROVALS. DESIGNTEAM LDN LIMITED IS NOT RESPONSIBLE FOR ANY CONSTRUCTION DEFECTS OR DELAYS. THE CONTRACTOR SHALL BE RESPONSIBLE FOR OBTAINING ALL NECESSARY PERMITS AND APPROVALS.

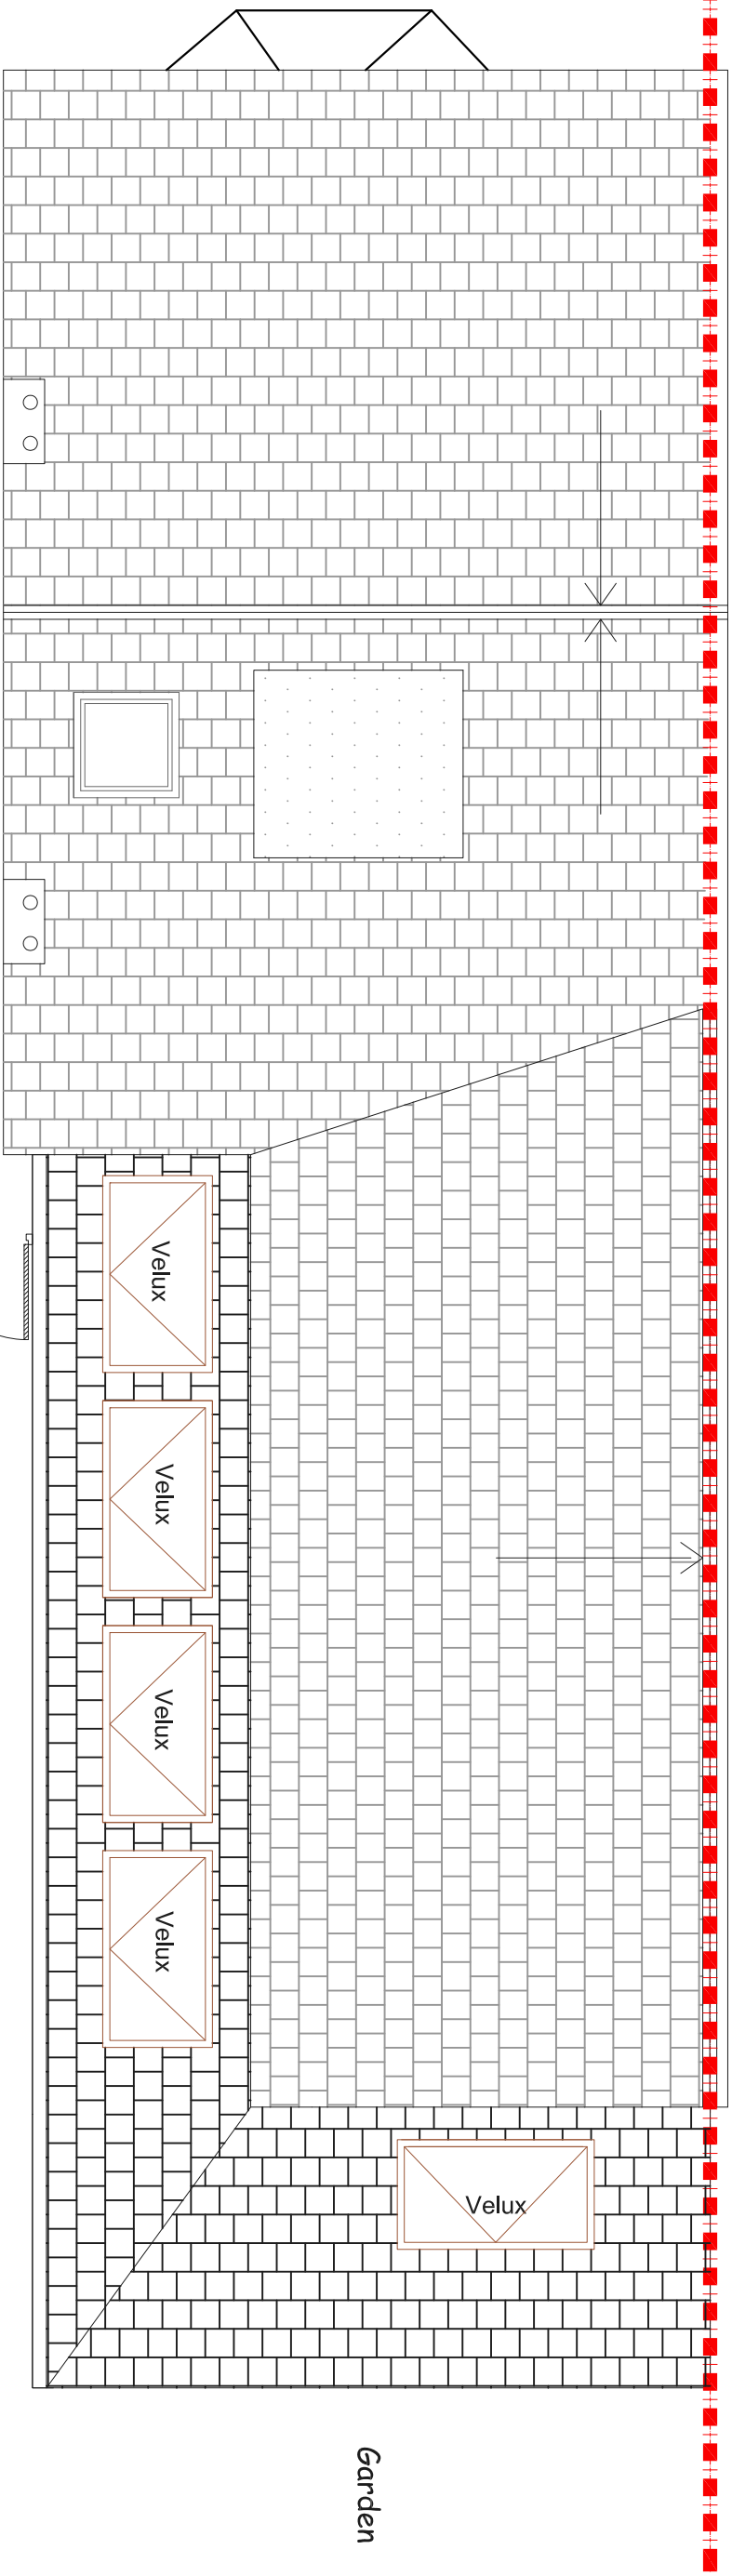

EXISTING ROOF PLAN
SCALE 1:50

NOTE: all detailed measurements are approximate

 


REV	DATE	NOTES

CLIENT	GE
DRAWINGS TO BE READ IN CONJUNCTION WITH RELEVANT DRAWING AND SPECS. REQUIRED DIMENSIONS ONLY. DIMENSIONS SHOULD NOT BE RELIED UPON FOR THE PURPOSES OF ORDERING MATERIAL OR PLACING SUB-CONTRACT ORDERS. ON THE PLACEMENT OF ORDERS WITH THIRD PARTIES, THIS COMPANY AND ITS DESIGNERS SHALL NOT BE RESPONSIBLE FOR ANY ERRORS OR OMISSIONS. THE CLIENT AND THE CONTRACTOR SHALL BE APPOINTED TO EXECUTE THE WORKS. BUILD TEAM HOLDSON LIMITED ACCEPTS NO LIABILITY WHATSOEVER FOR THE SPECIFICATIONS, CALCULATION OR OTHER STRUCTURAL OR NON-STRUCTURAL INFORMATION AS IT SO EXISTS PERTAINING TO THE PROPOSED WORKS CONTAIN HEREWITH.	

PROJECT	EFFINGHAM ROAD SE12
DRAWING TITLE	PROPOSED ROOF PLAN


SCALE	1:50@A3	DRAWING NO.	REV.
DATE	SD		

 

designteam
the kitchen extension company

Unit 1F
26-32 Voltaire Road
London SW4 6DH


Tel: 0207 242 5353
hello@designteamldn.com
www.designteamldn.com

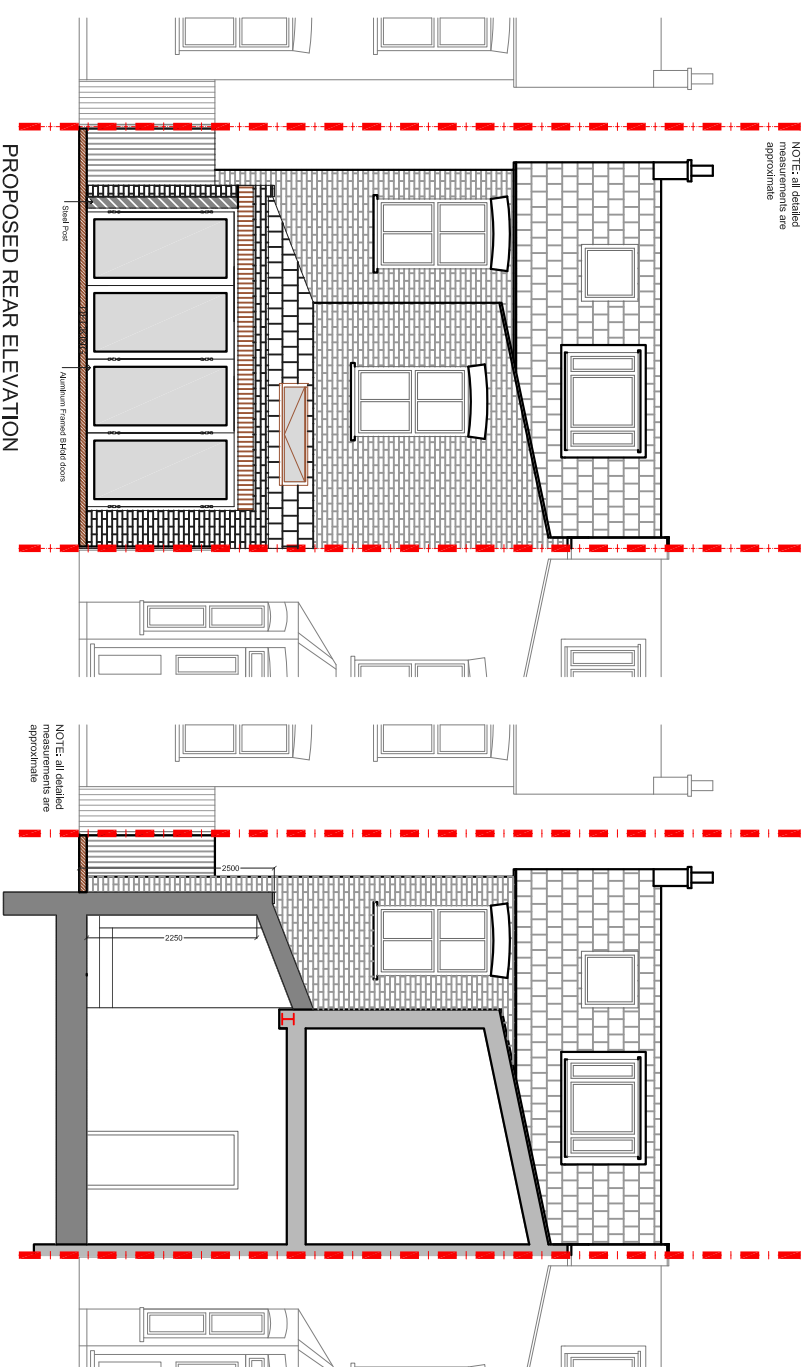

NOTE: all detailed measurements are approximate

NOTE: all detailed measurements are approximate

NOTE: all detailed measurements are approximate

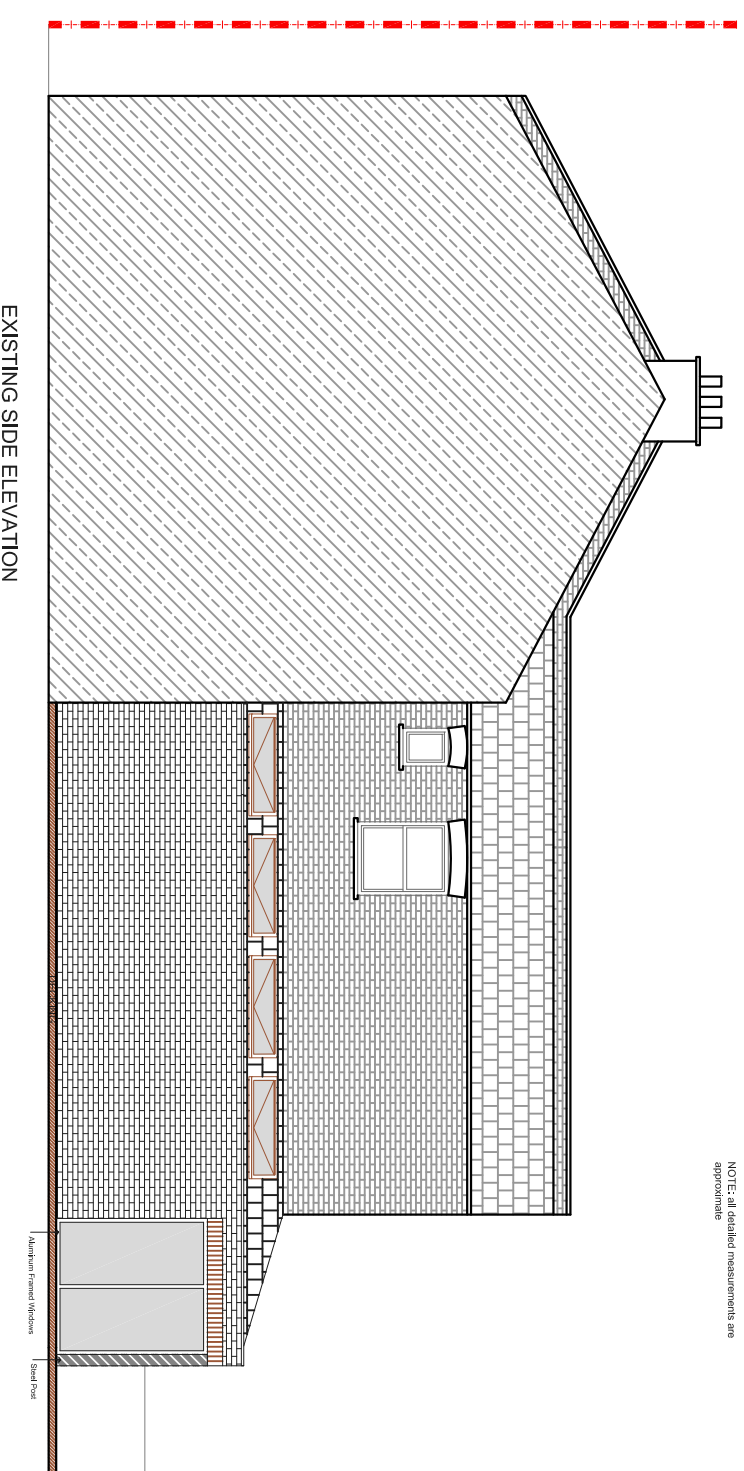

EXISTING SIDE ELEVATION

REV	DATE	NOTES

CLIENT
GE

DRAWINGS TO BE READ IN CONJUNCTION WITH RELEVANT DRAWING AND SPECS. FIGURED DIMENSIONS ONLY. DIMENSIONS SHOULD NOT BE RELIED UPON FOR THE PURPOSES OF ORDERING MATERIAL OR PLACING SITE CONTRACT ORDERS. ON THE PLACEMENT OF ORDERS WITH THIRD PARTIES, THIRD PARTIES SHALL BE RESPONSIBLE FOR CHECKING DIMENSIONS AND SPECIFICATIONS. DESIGN TEAM HOLDERS LIMITED ACCEPTS NO LIABILITY WHATSOEVER FOR THE SPECIFICATIONS, CALCULATION OR OTHER STRUCTURAL OR NON-STRUCTURAL INFORMATION AS IT SO EXISTS PERTAINING TO THE PROPOSED WORKS CONTAIN HEREWITH.

PROJECT
EFFINGHAM ROAD SE12

DRAWING TITLE
PROPOSED ELEVATION AND SECTION

SCALE	DRAWING NO.	REV.
1:50@A3		
DATE	DRAWN	
	SD	



Meters @ 1:50 @ A3

designteam
the kitchen extension company

Unit 1F
26-32 Voltaire Road
London SW4 6DH

Tel: 0207 242 5353
hello@designteamldn.com
www.designteamldn.com