



No. 58 - NOT BEEN SURVEYED


No. 58
No. 60

No. 60
No. 62

No. 62 - NOT BEEN SURVEYED

PROPOSED GROUND FLOOR PLAN
SCALE 1:50

			CLIENT	G & R W	PROJECT	EWHURST ROAD SE4	SCALE	1:50@A3	DRAWING NO.	REV.	 342 Clapham Road London SW9 9AJ Tel: 0207 242 5353 hello@designteam.co.uk www.designteam.co.uk	
					DRAWING TITLE	PROPOSED GROUND FLOOR PLAN	DATE	03-07-18	DRAWN	SH		
REV	DATE	NOTES										

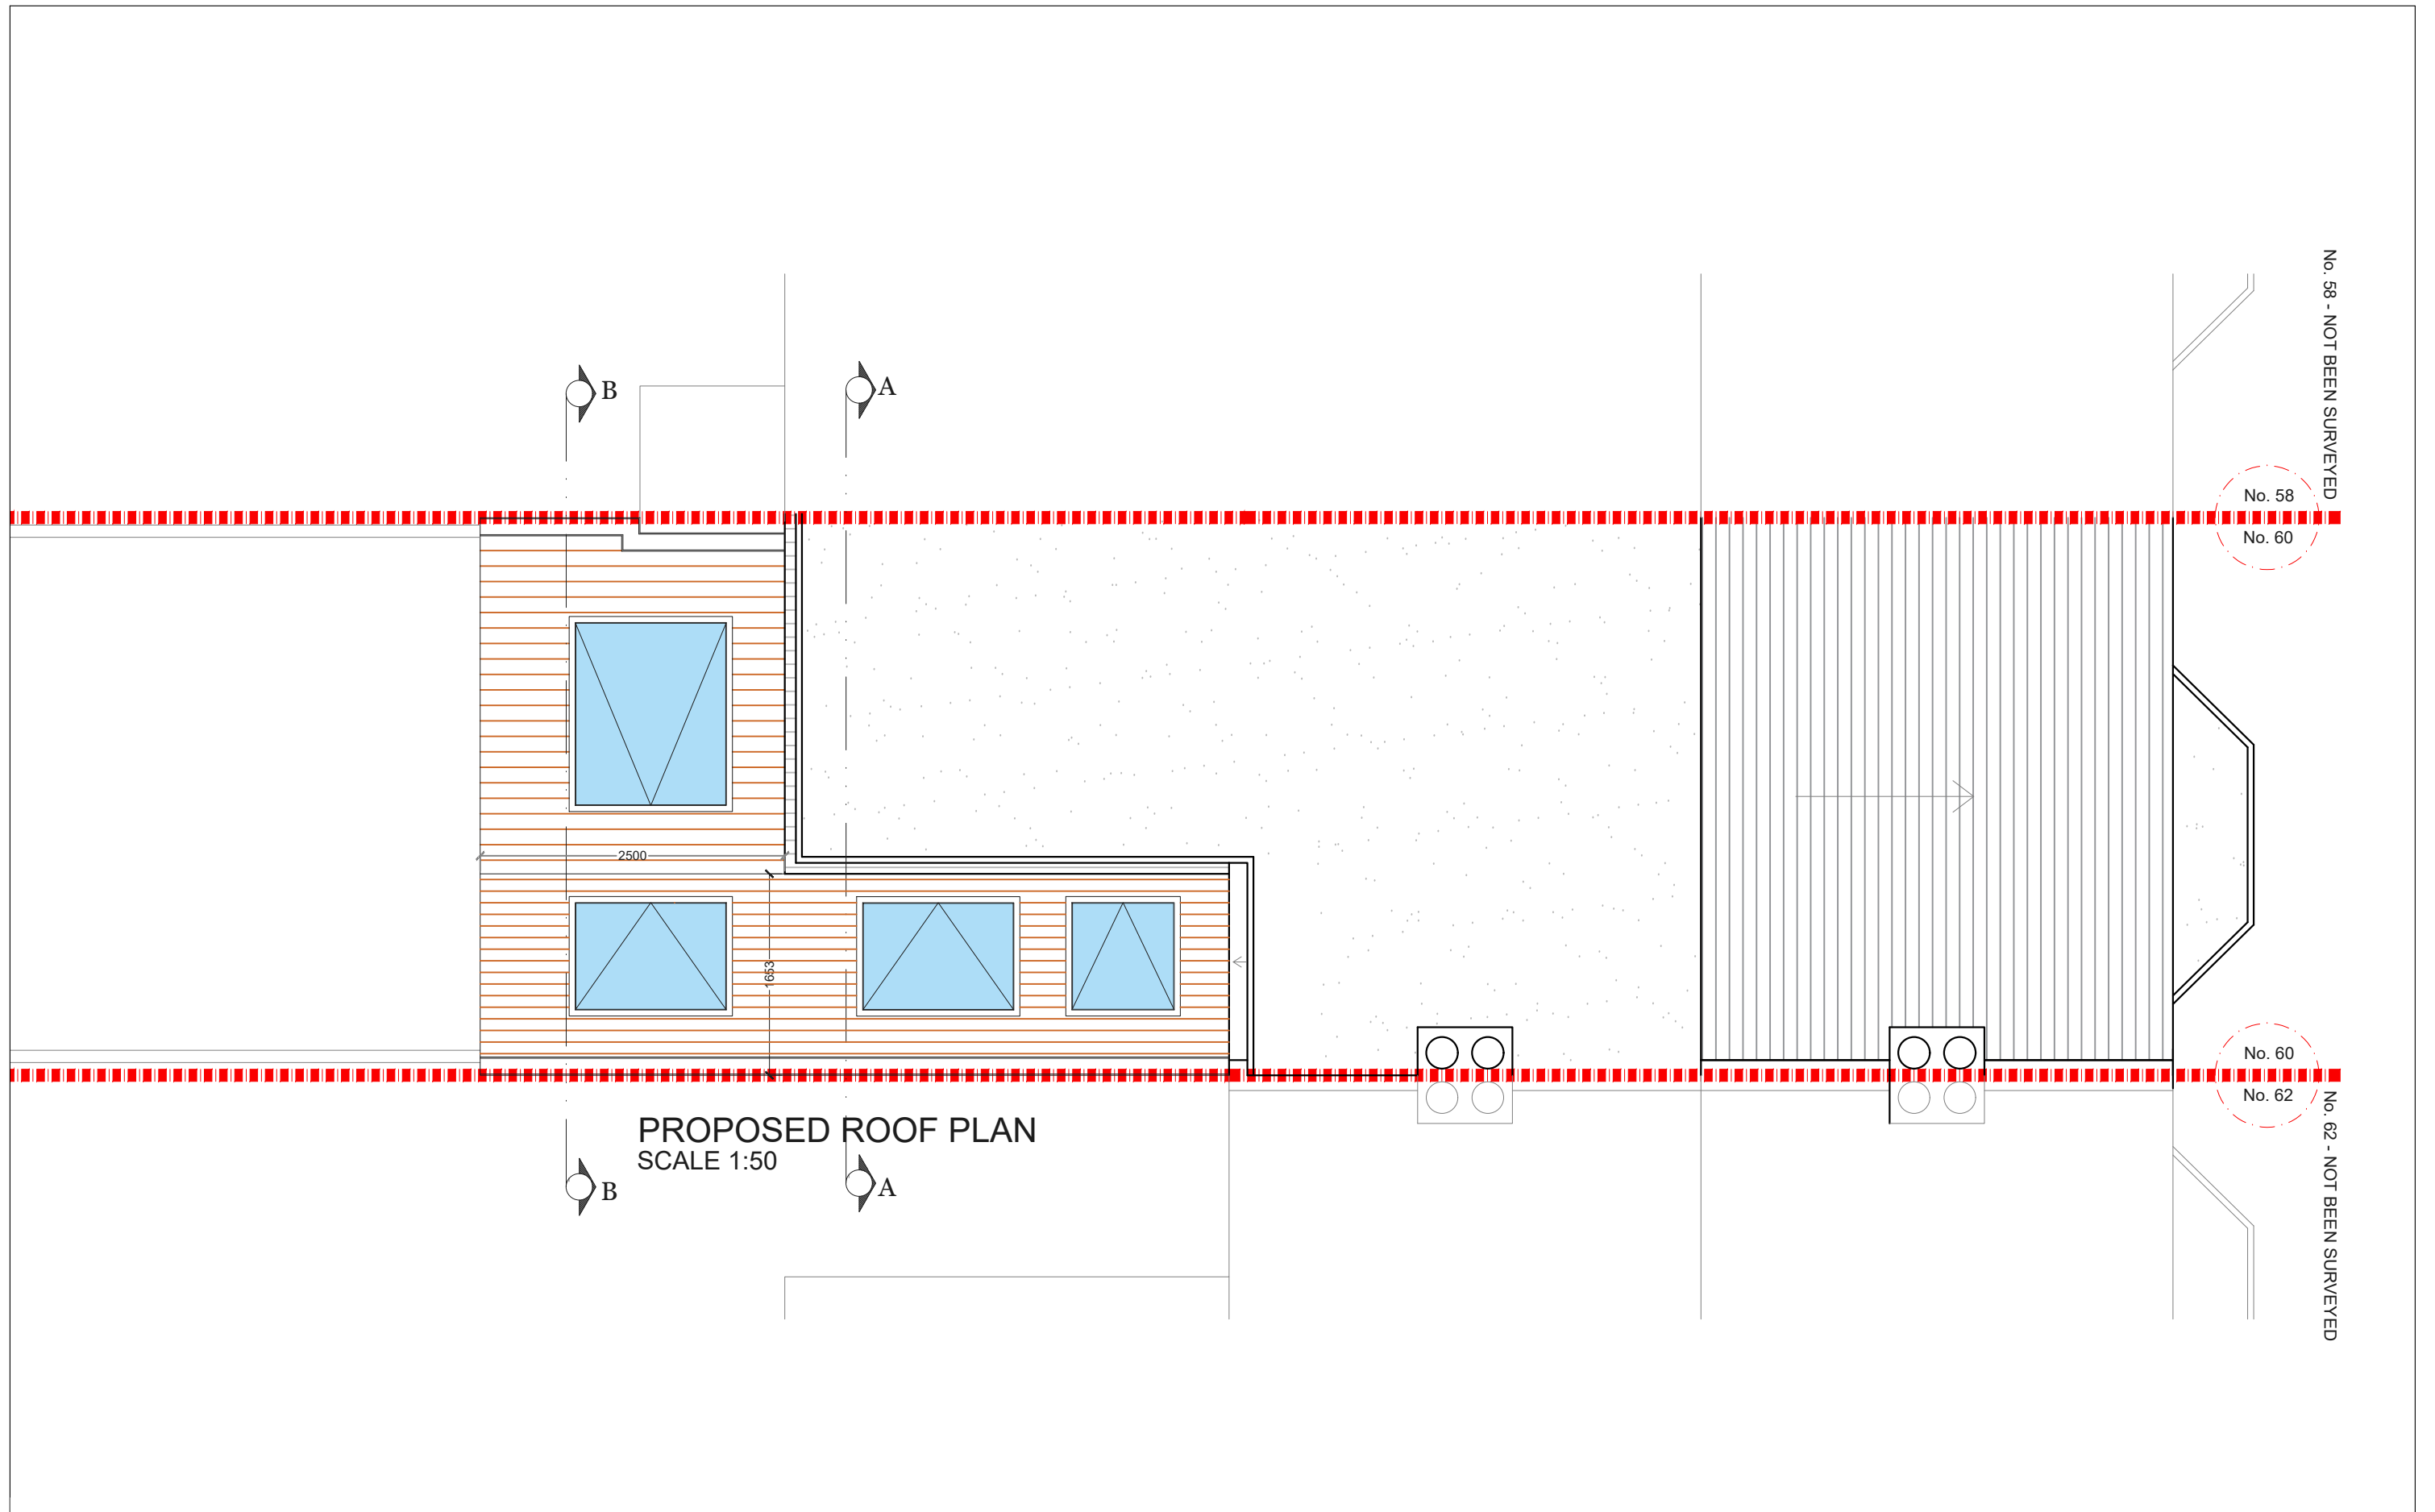


REV	DATE	NOTES

CLIENT	G & R W
--------	--------------------

PROJECT	EWHURST ROAD SE4
DRAWING TITLE	PROPOSED ROOF PLAN

SCALE	1:50@A3
DATE	03-07-18
DRAWN	SH

DRAWING NO.	P - 2
REV.	

 






designteam

342 Clapham Road
London
SW9 9AJ

Tel: 0207 242 5353
hello@designteam.co.uk
www.designteam.co.uk

No. 58 - NOT BEEN SURVEYED

No. 62 - NOT BEEN SURVEYED

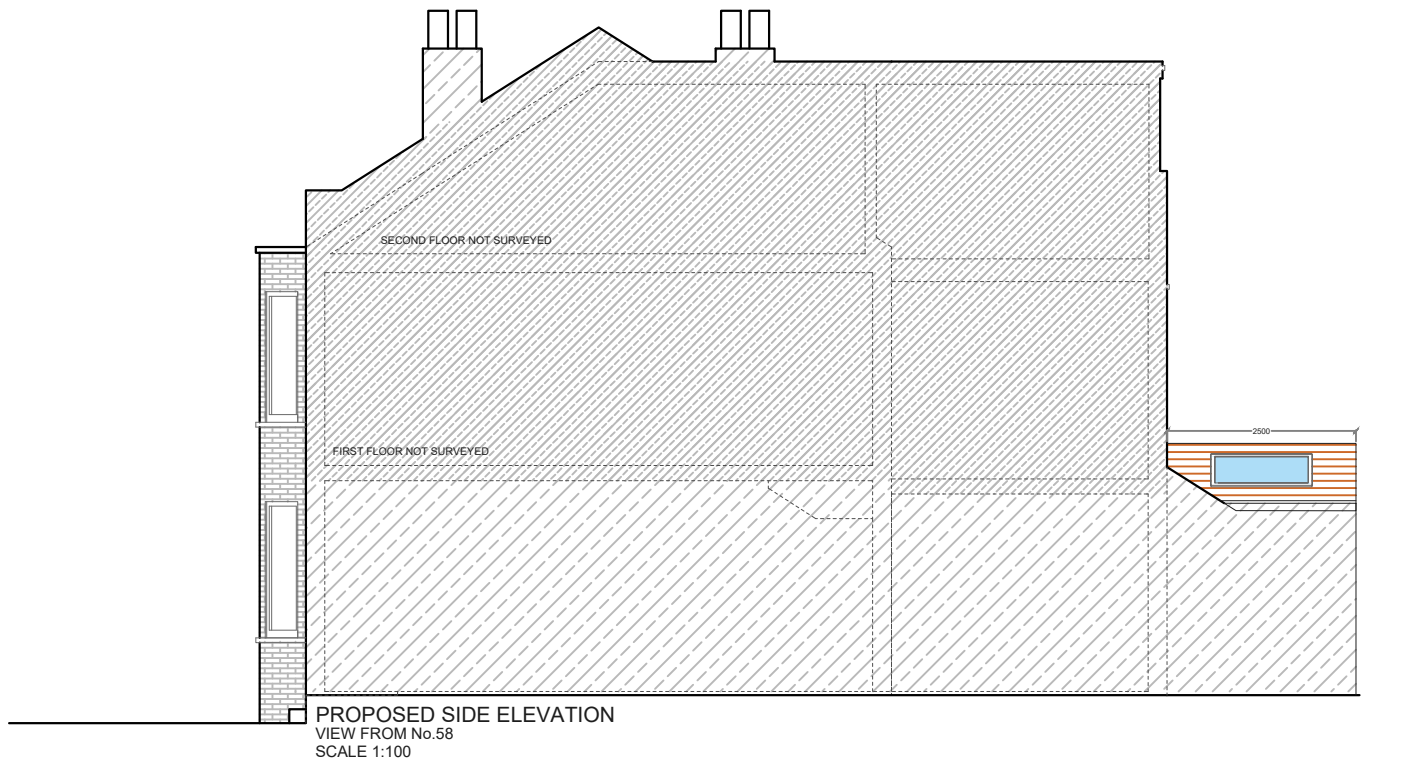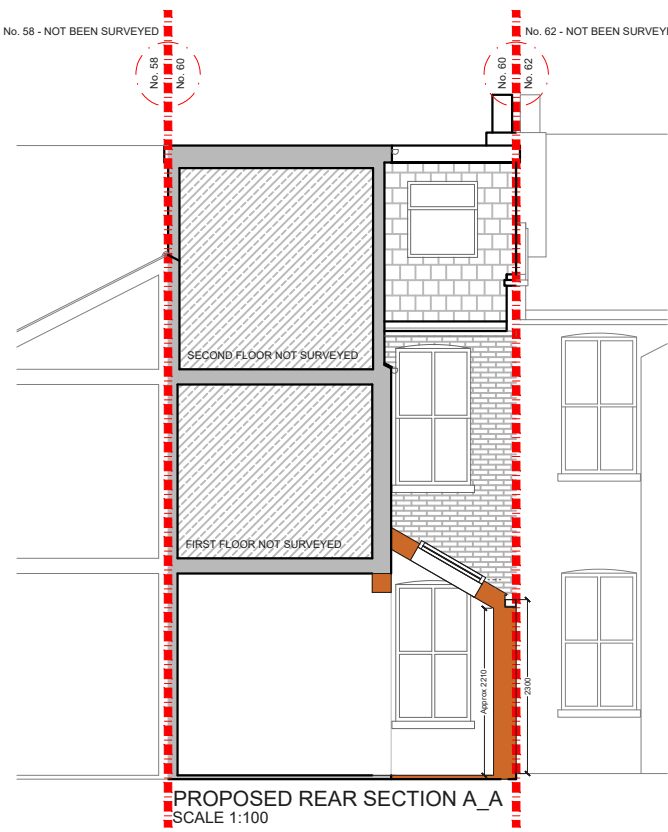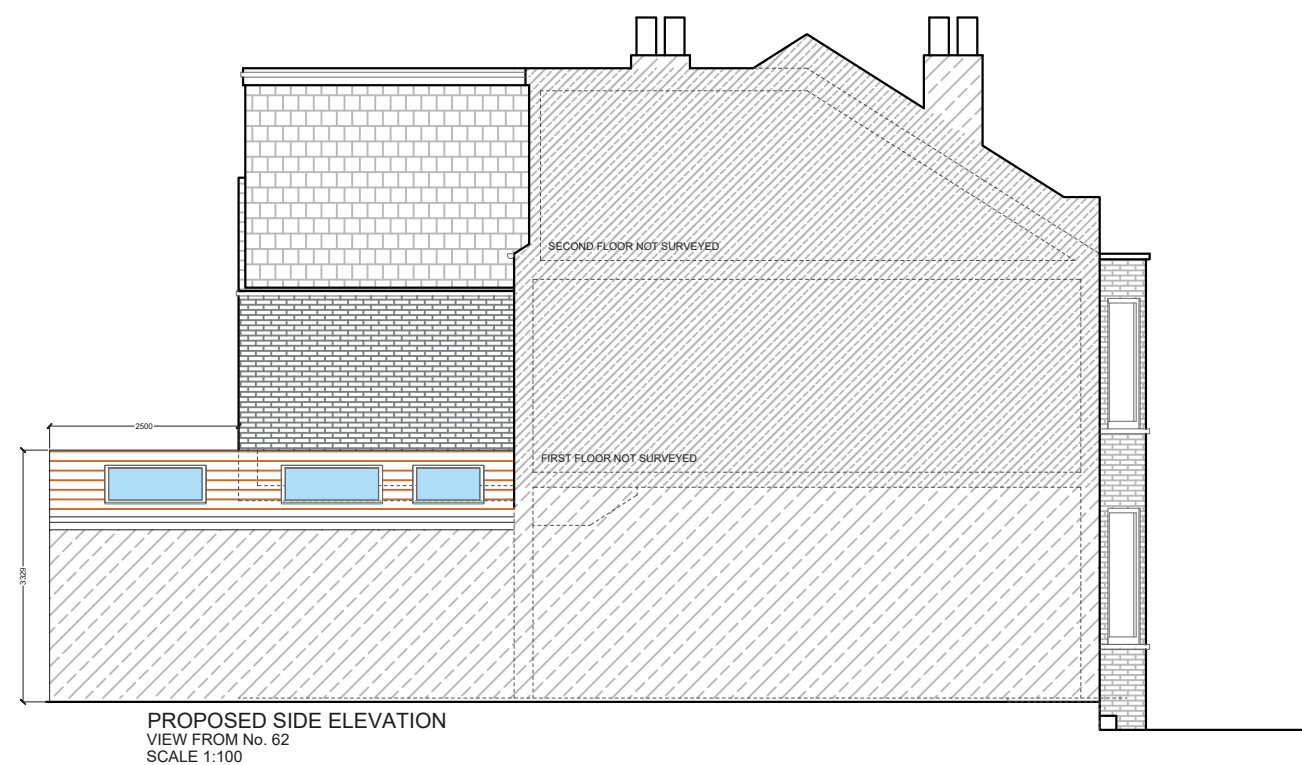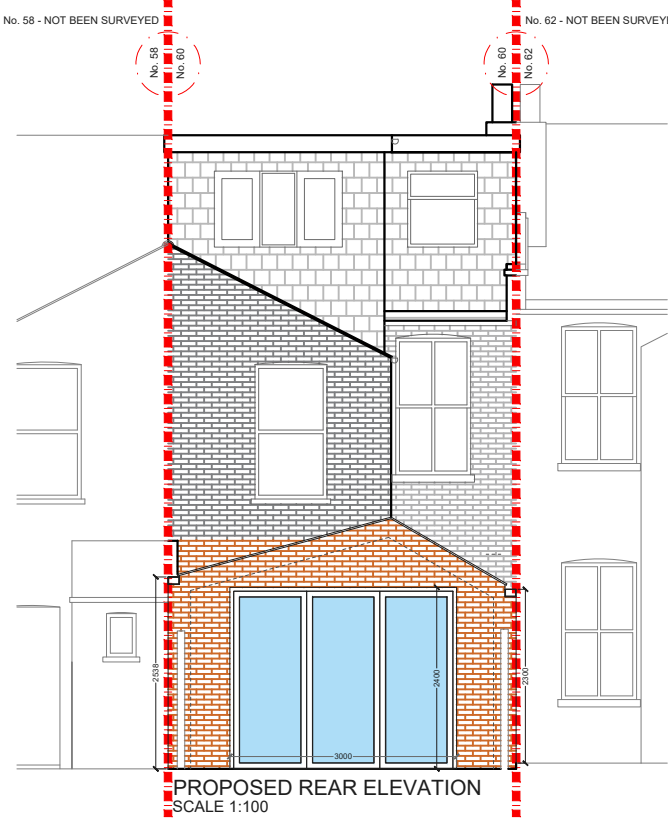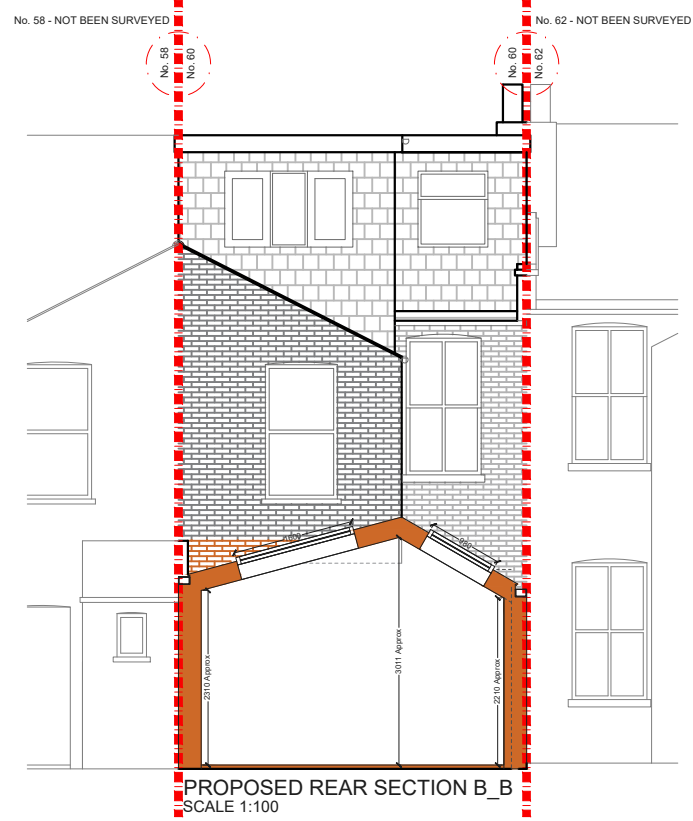

REV	DATE	NOTES

CLIENT	G & R W
--------	--------------------

PROJECT	EWHURST ROAD SE4
DRAWING TITLE	PROPOSED REAR ELEVATION & SECTIONS A_A + B_B

SCALE	1:100@A3	DRAWING NO.	P - 3	REV.	
DATE	03-07-18	DRAWN	SH		
<p>Meters @ 1:100@ A3</p>					

designteam

342 Clapham Road
London
SW9 9AJ

Tel: 0207 242 5353
hello@designteam.co.uk
www.designteam.co.uk