


PROPOSED GROUND FLOOR PLAN

SCALE 1:50

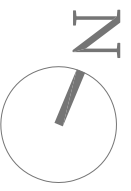

CLIENT

R & JL

PROJECT

HINCKLEY ROAD
LONDON SE15

SCALE 1:50@A3

DATE 21-03-14
DRAWN MKS

DRAWING NO. P1


REV.


REV DATE NOTES

DRAWINGS TO BE READ IN CONJUNCTION WITH RELEVANT DRAWING AND SPECS. FIGURED DIMENSIONS ONLY. ANY DISCREPANCIES ARE TO BE POINTED TO THE ARCHITECT. THE ARCHITECT IS NOT LIABLE FOR ANY FAULTS NOT RAISED IN THE EVENT THAT A CONTRACTOR OTHER THAN BUILD TEAM HOLBORN LIMITED IS APPOINTED TO EXECUTE THE WORKS. BUILD TEAM HOLBORN LIMITED ACCEPTS NO LIABILITY WHATSOEVER FOR THE SPECIFICATION, CALCULATION OR OTHER INFORMATION AS IT SO EXISTS PERTAINING TO THE PROPOSED WORKS CONTAINED HEREWITH.

DRAWING TITLE

PROPOSED GROUND
FLOOR PLAN

 

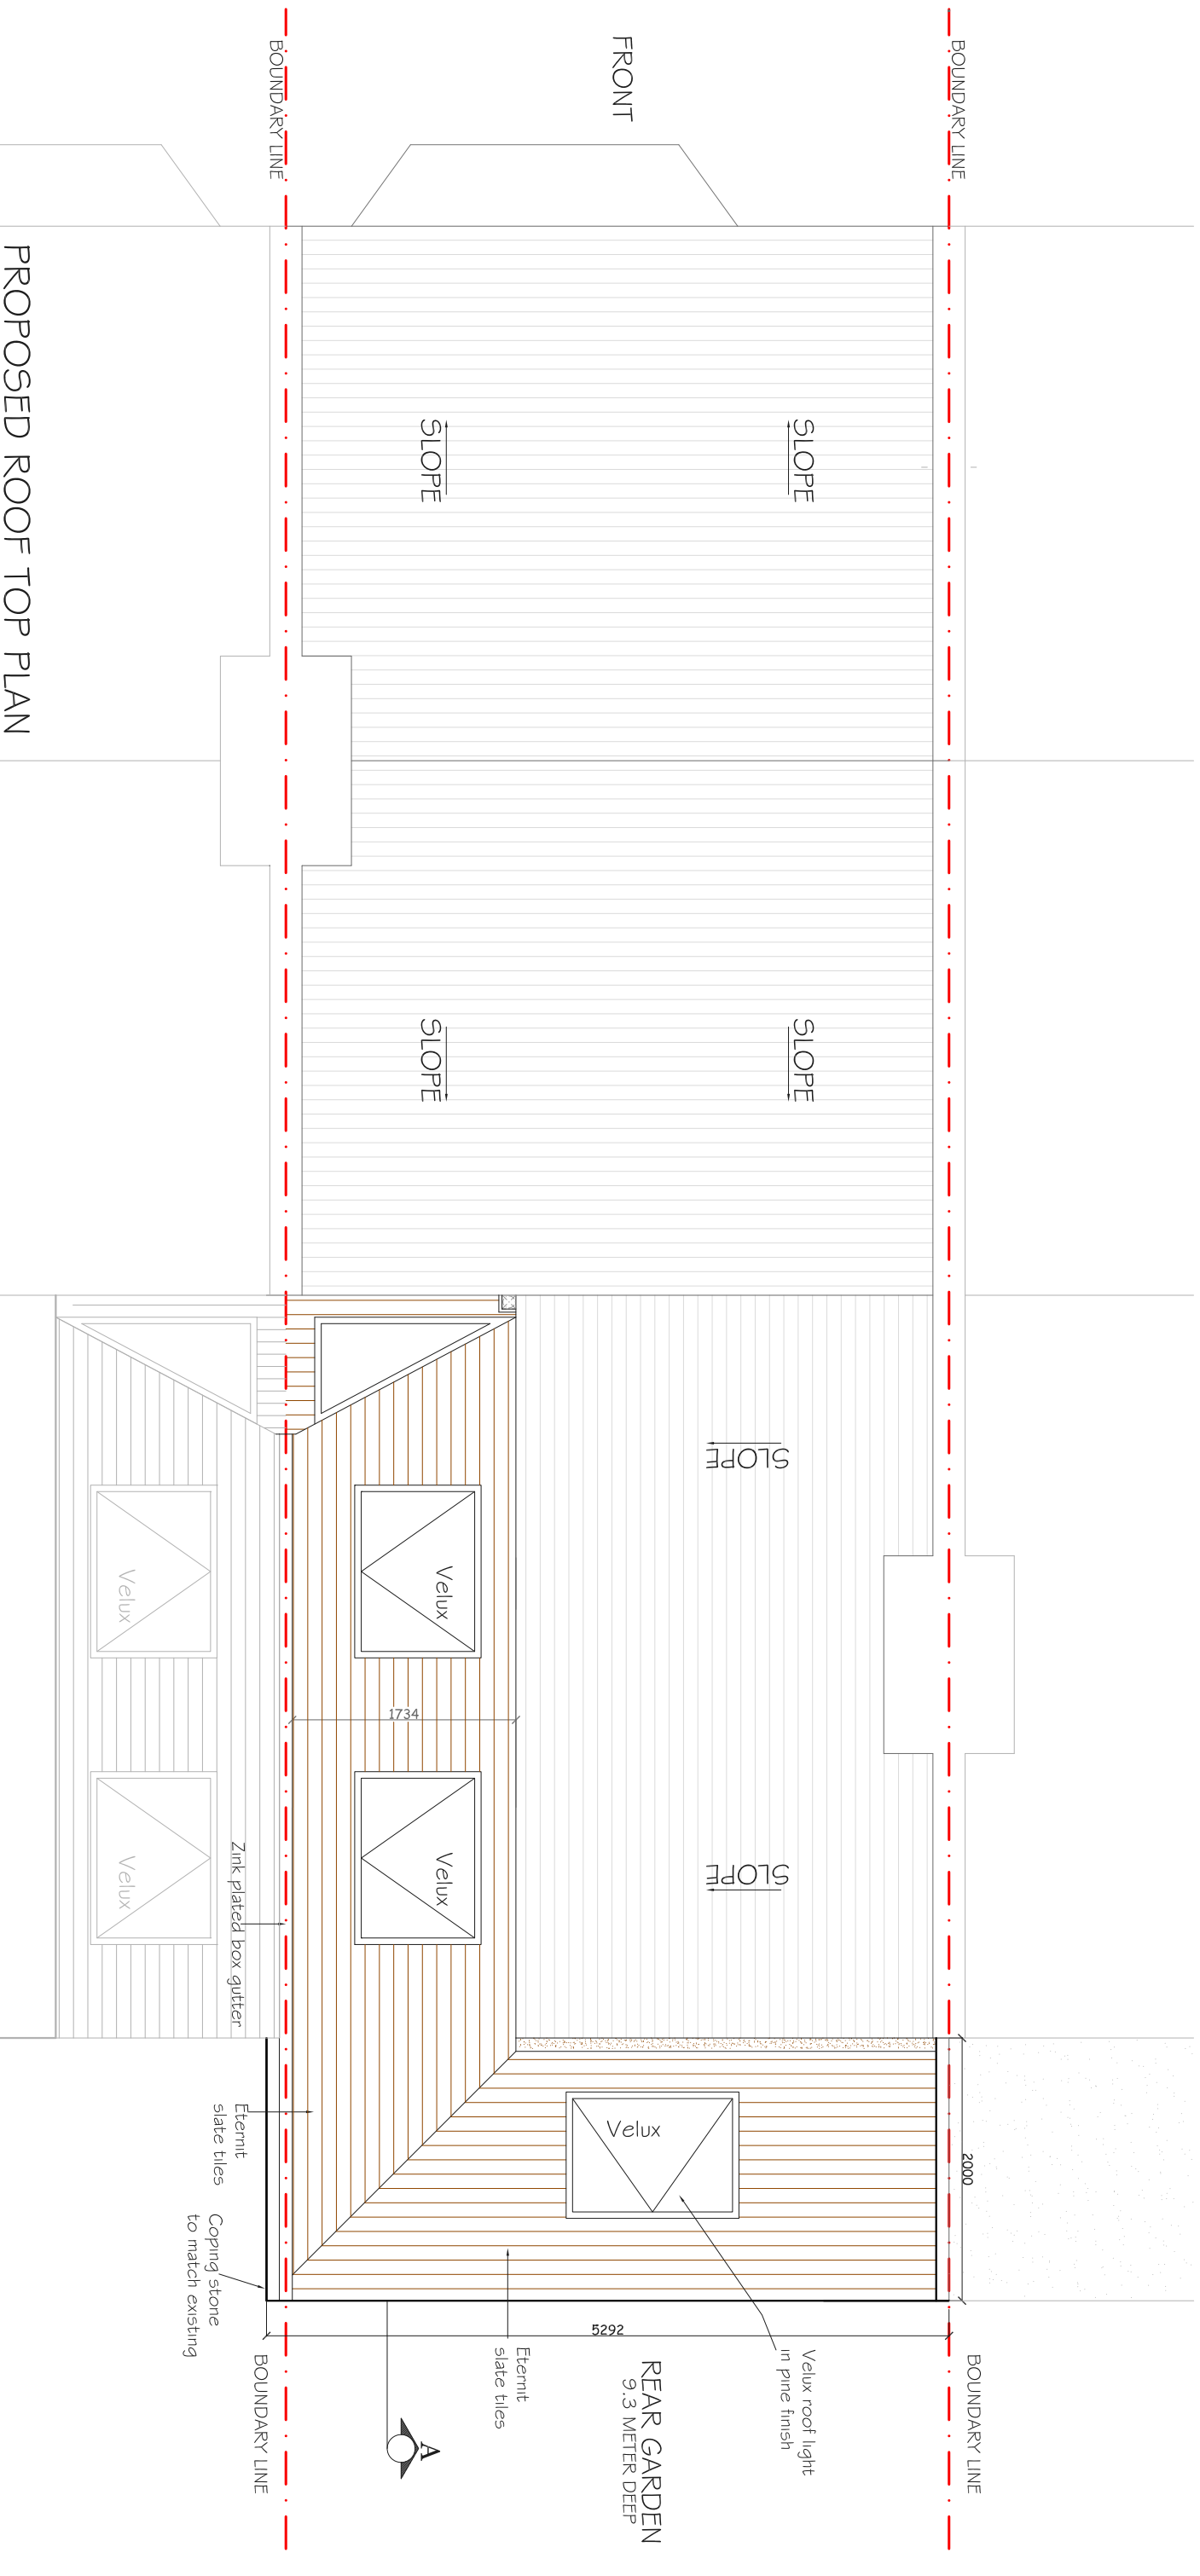

CLIENT

R & JL

PROJECT

HINCKLEY ROAD
LONDON SE15

SCALE 1:50@A3

DRAWING NO. P2

REV.

DATE

21-03-14

DRAWN

MKS

REV DATE NOTES

DRAWINGS TO BE READ IN CONJUNCTION WITH RELEVANT DRAWING AND SPECS. FIGURED DIMENSIONS ONLY. ANY DISCREPANCIES ARE TO BE POINTED TO THE ARCHITECT. THE ARCHITECT IS NOT LIABLE FOR ANY FAILURES NOT RAISED IN THE EVENT THAT A CONTRACTOR OTHER THAN BUILD TEAM HOLBORN LIMITED IS APPOINTED TO EXECUTE THE WORKS. BUILD TEAM HOLBORN LIMITED ACCEPTS NO LIABILITY WHATSOEVER FOR THE SPECIFICATION, CALCULATION OR OTHER INFORMATION AS IT SO EXISTS PERTAINING TO THE PROPOSED WORKS CONTAINED HEREWITH.

DRAWING TITLE

PROPOSED ROOF
TOP PLAN




Meters @ 1:50 @ A3


buildteam
the side return extension company

Unit 3D
26-32 Voklake Road
London SW4 6DH

T 020 7495 6561
Info@buildteam.com
www.buildteam.com

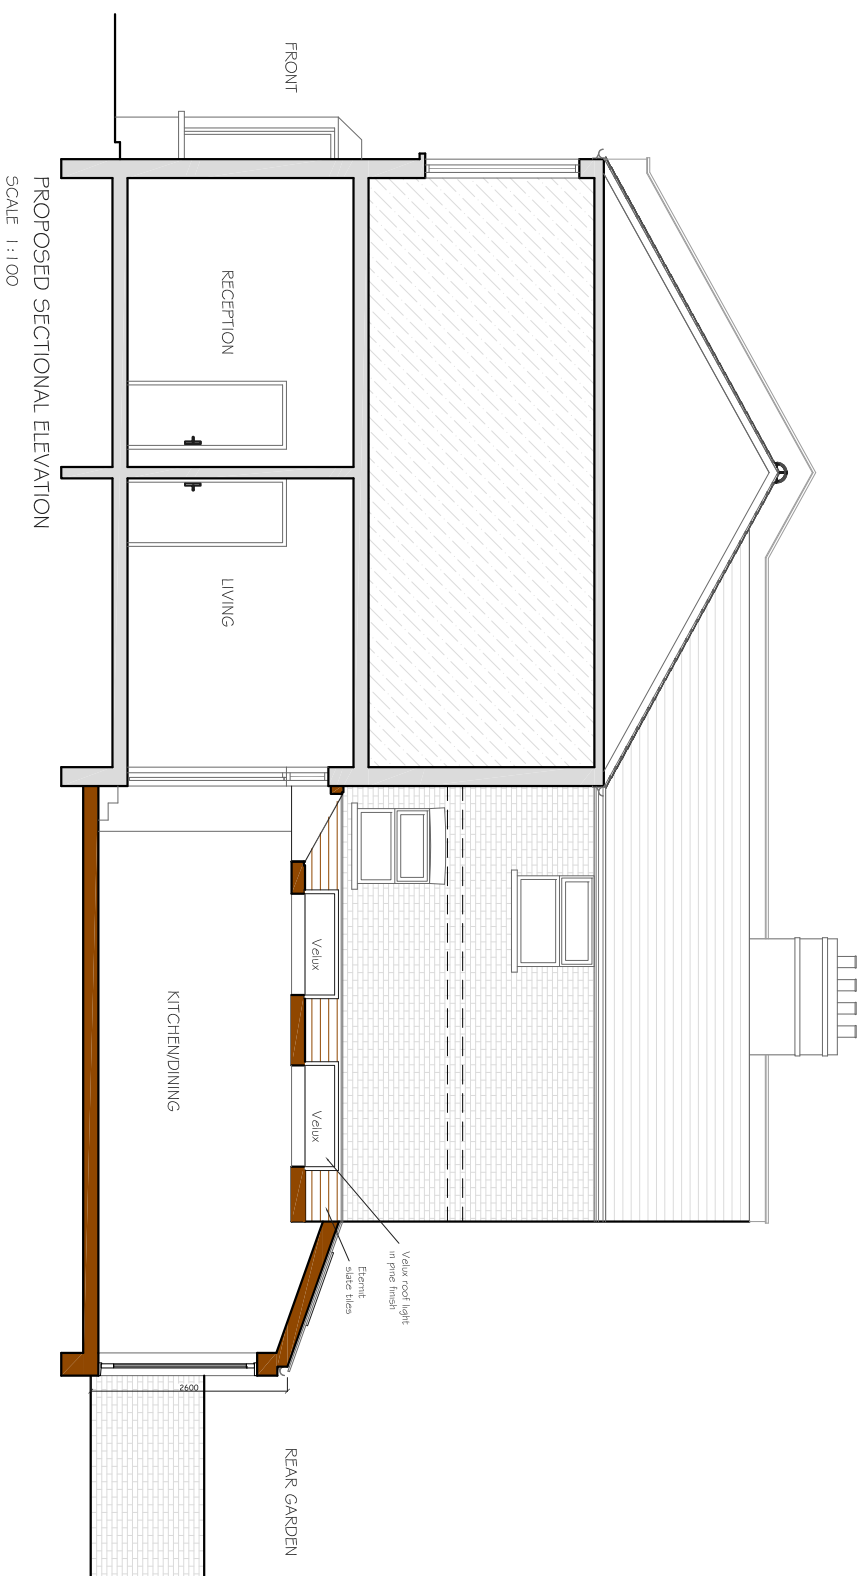

PROPOSED SECTIONAL ELEVATION
SCALE 1:100

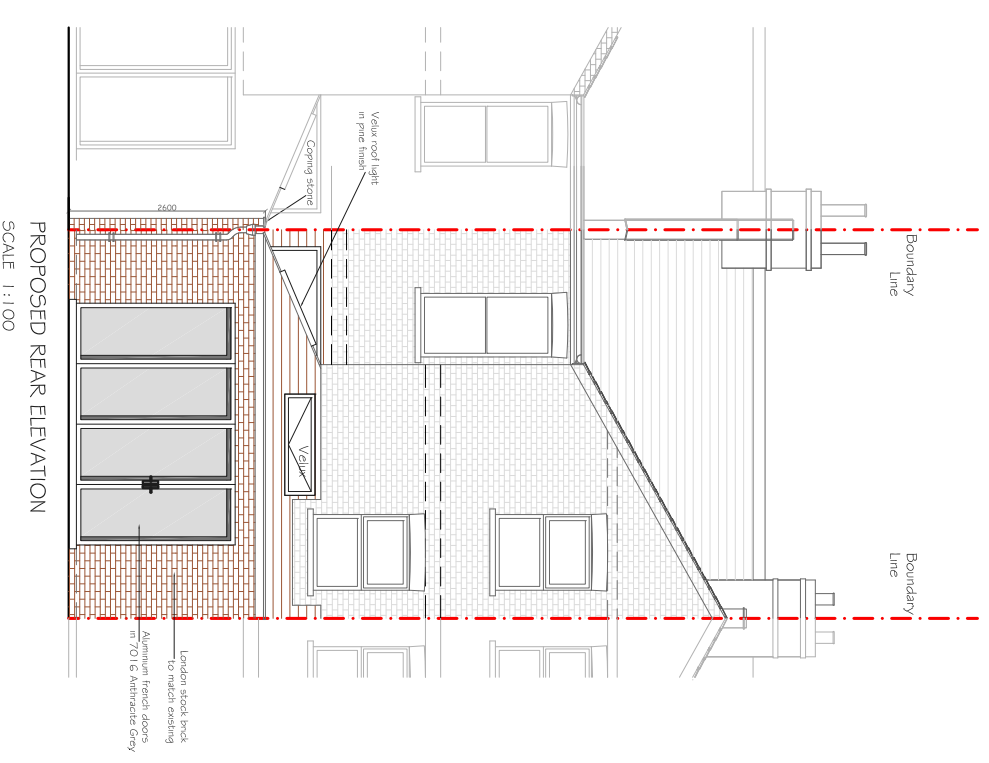

PROPOSED REAR ELEVATION
SCALE 1:100

CLIENT

R & JL

PROJECT

HINCKLEY ROAD
LONDON SE15

DRAWING TITLE

PROPOSED ELEVATION
& SECTION


SCALE 1:100@A3

DRAWING NO. P3

REV.

DATE 21-03-14

DRAWN MKS

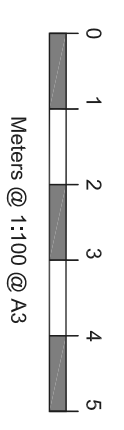

REV DATE NOTES

DRAWINGS TO BE READ IN CONJUNCTION WITH RELEVANT DRAWING AND SPECS. FIGURED DIMENSIONS ONLY. ANY DISCREPANCIES ARE TO BE POINTED TO THE ARCHITECT. THE ARCHITECT IS NOT LIABLE FOR ANY FAULTS NOT RAISED IN THE EVENT THAT A CONTRACTOR OTHER THAN BUILD TEAM HOLBORN LIMITED IS APPOINTED TO EXECUTE THE WORKS. BUILD TEAM HOLBORN LIMITED ACCEPTS NO LIABILITY WHATSOEVER FOR THE SPECIFICATION, CALCULATION OR OTHER INFORMATION AS IT SO EXISTS PERTAINING TO THE PROPOSED WORKS CONTAINED HEREWITH.