





PROPOSED LOFT PLAN
 SCALE 1:50
 NOT SURVEYED




			CLIENT	F O		PROJECT	HARCOURT ROAD SE4		SCALE	1:50@A3	DRAWING NO.	REV.
								DATE	23-08-18	DRAWN	LD	P - 1
						DRAWING TITLE	PROPOSED LOFT PLAN		<p>Meters @ 1:50@ A3</p>			
REV	DATE	NOTES							designteam 342 Clapham Road London SW9 9AJ Tel: 0207 242 5353 hello@designteam.co.uk www.designteam.co.uk			

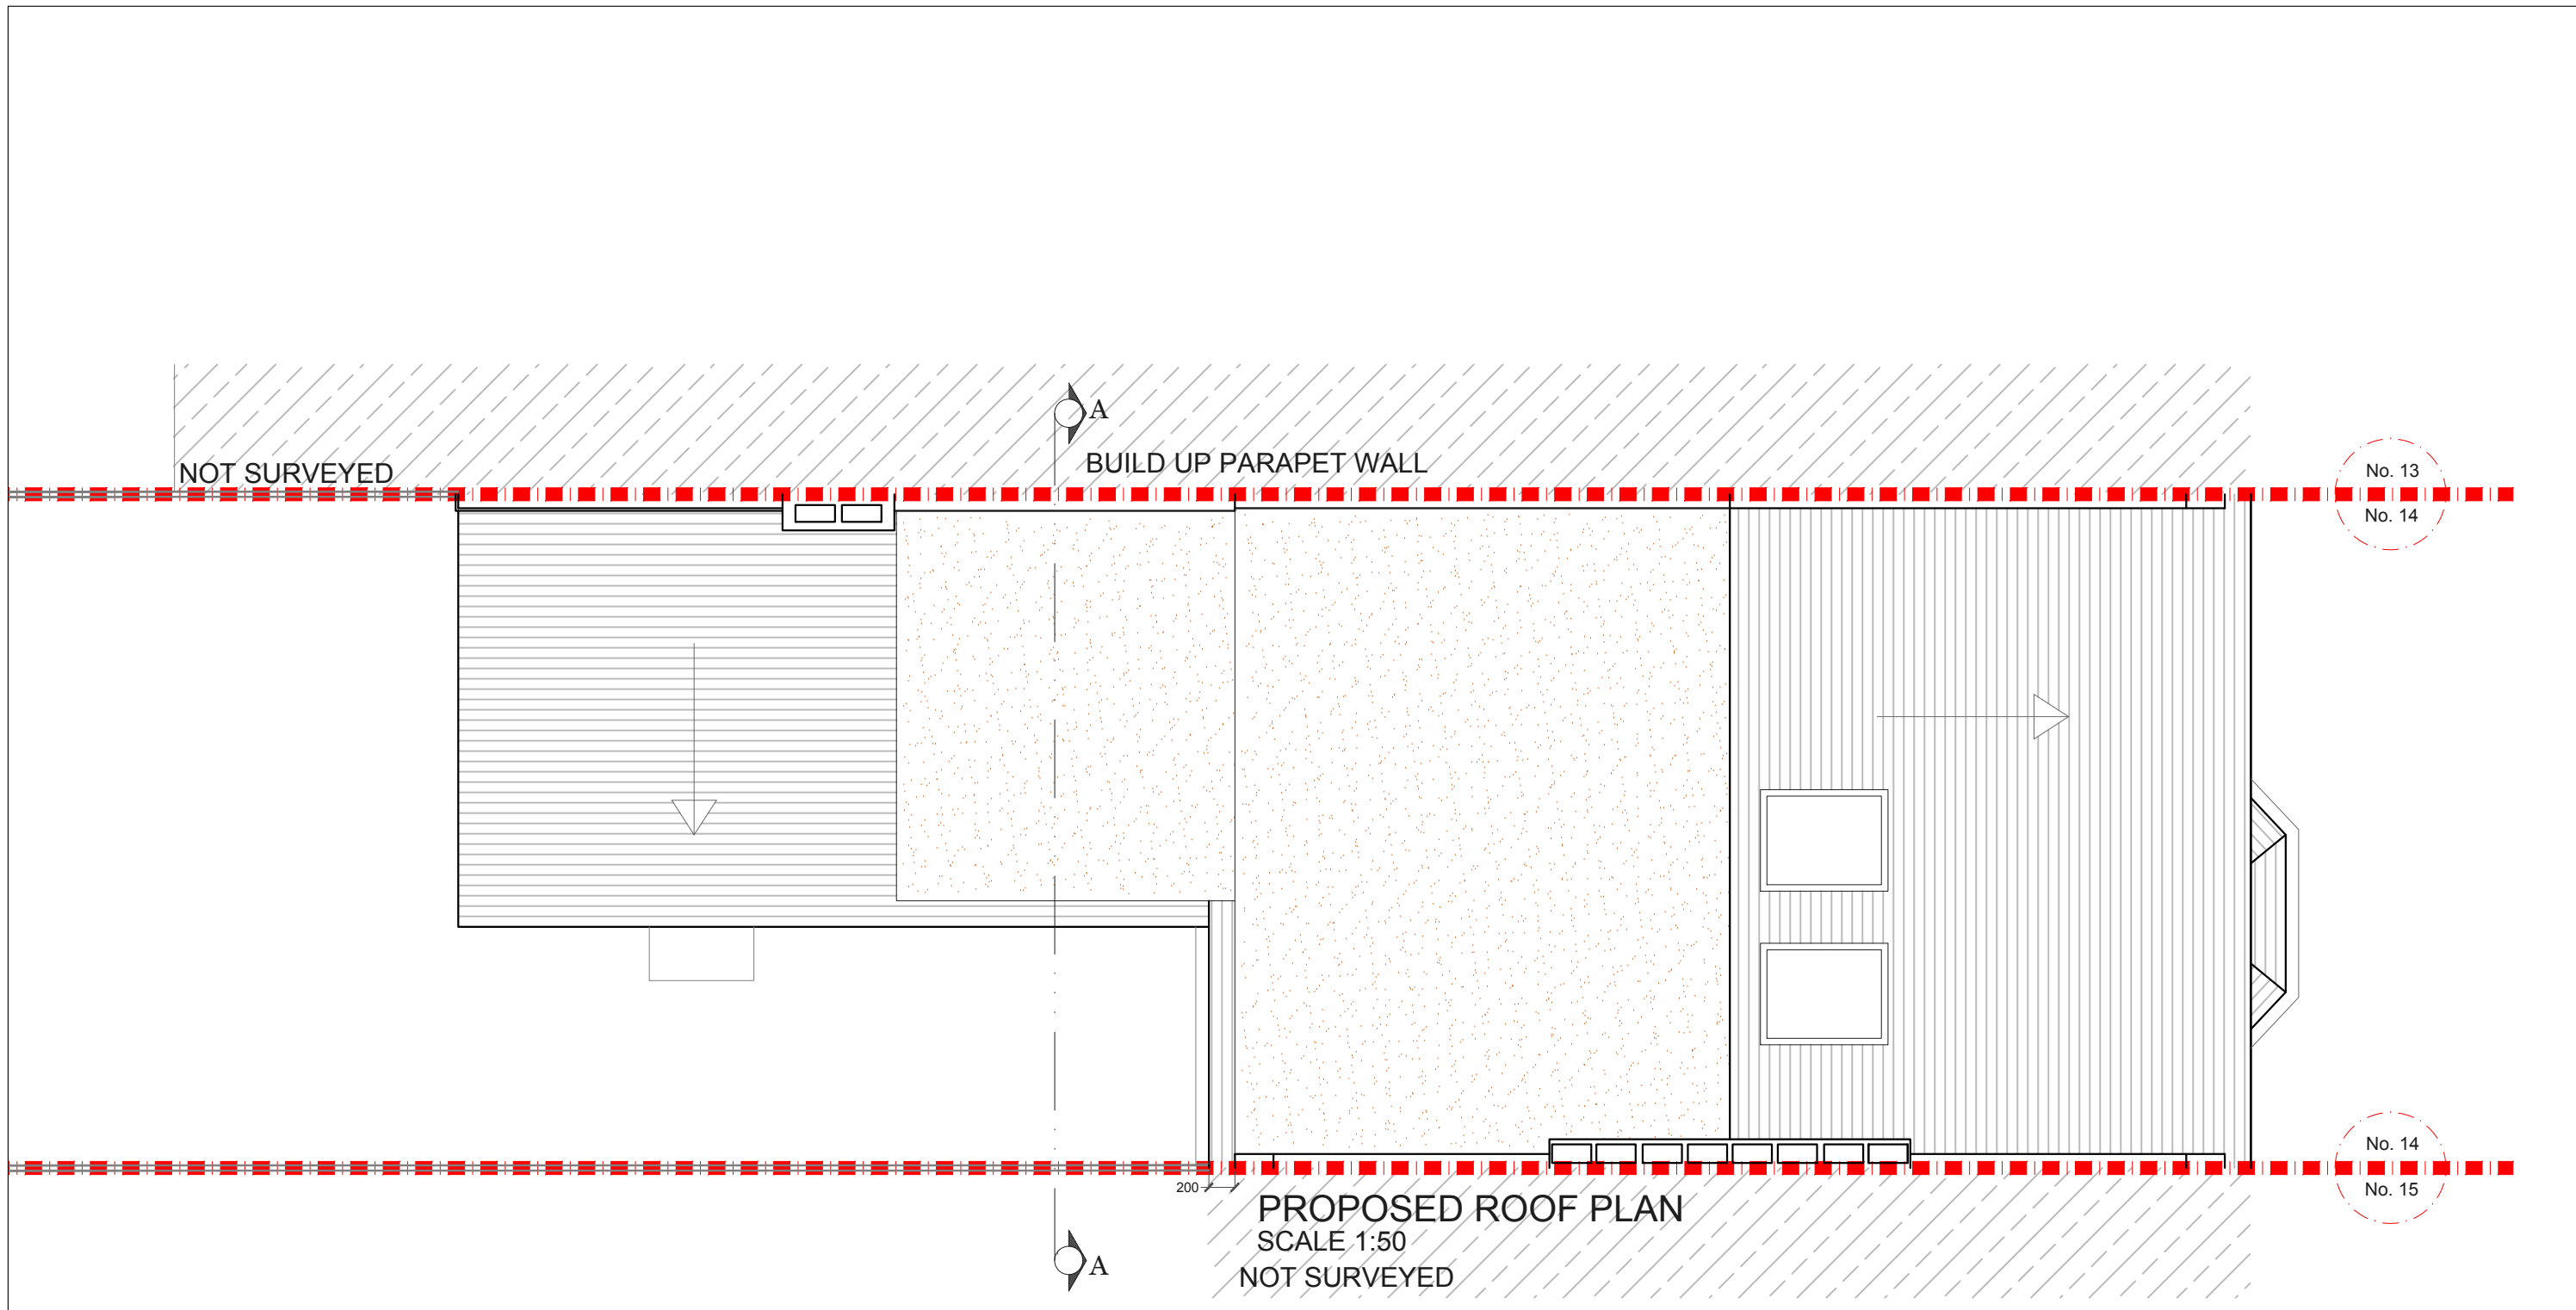

			CLIENT	FO	PROJECT	HARCOURT ROAD SE4	SCALE	1:50@A3	DRAWING NO.	REV.	 <p>342 Clapham Road London SW9 9AJ</p> <p>Tel: 0207 242 5353 hello@designteam.co.uk www.designteam.co.uk</p>	
					DRAWING TITLE	PROPOSED ROOF PLAN	DATE	23-08-18	DRAWN	LD		P - 2
REV	DATE	NOTES					 <p>Meters @ 1:50@ A3</p>					

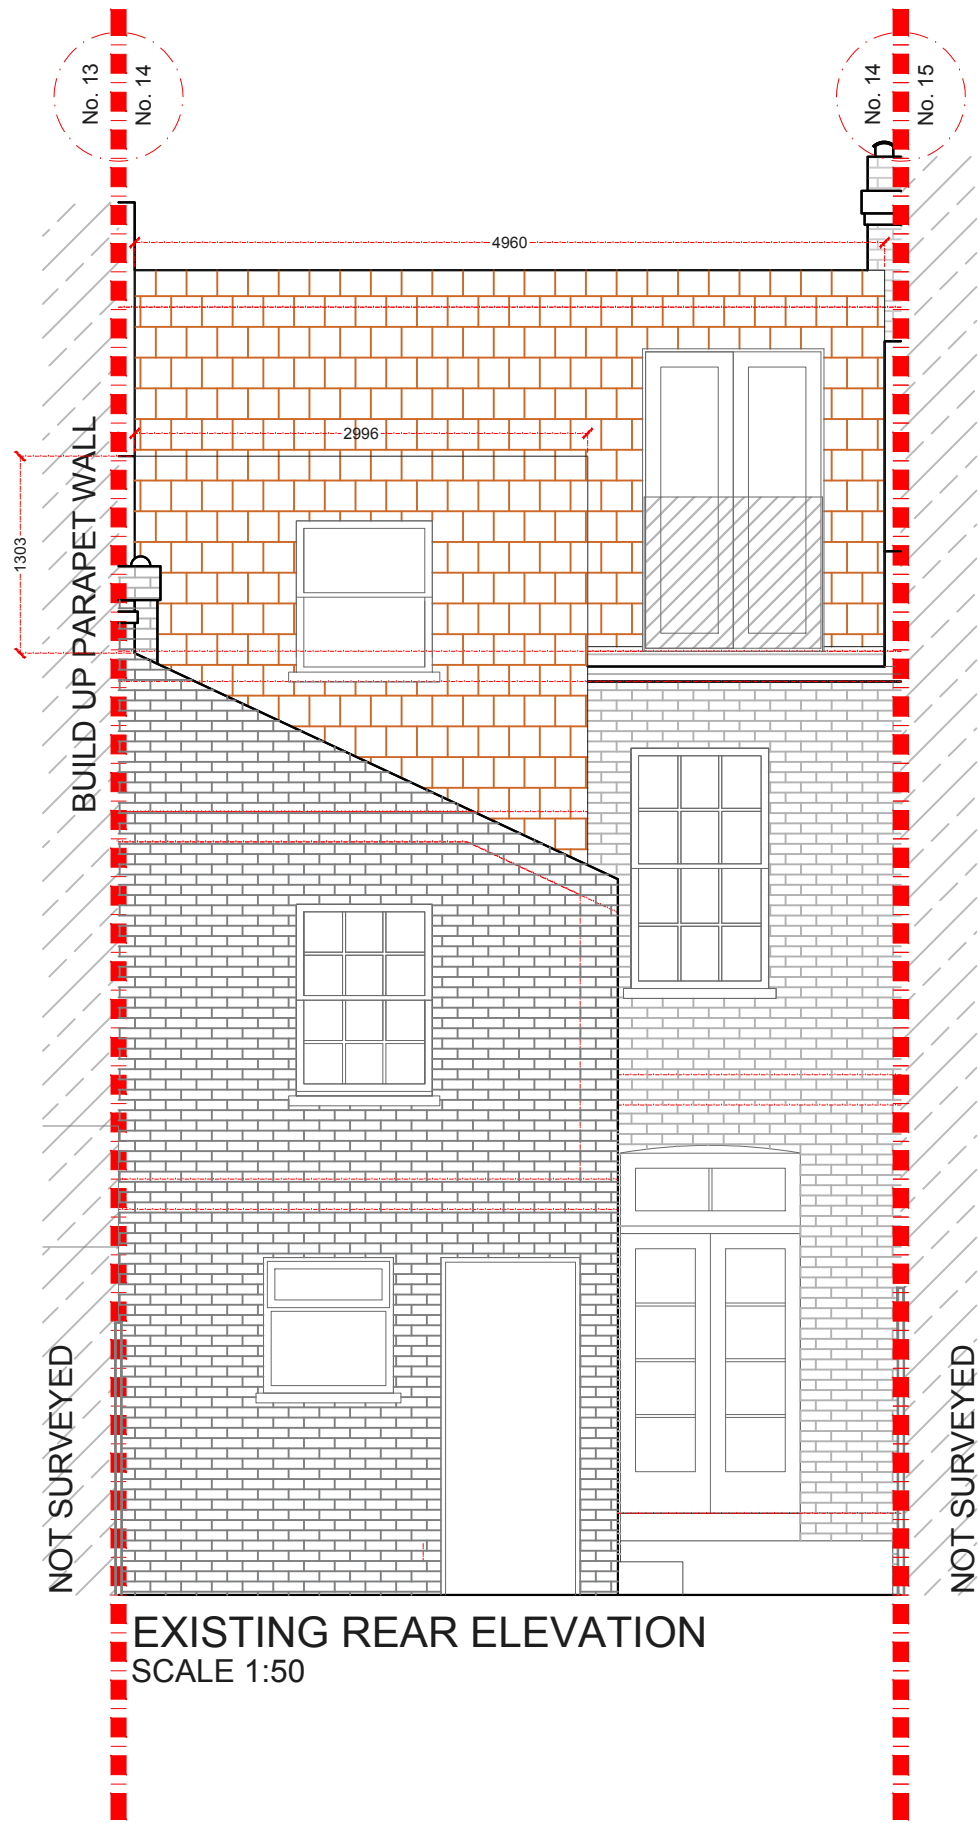

EXISTING REAR ELEVATION
SCALE 1:50

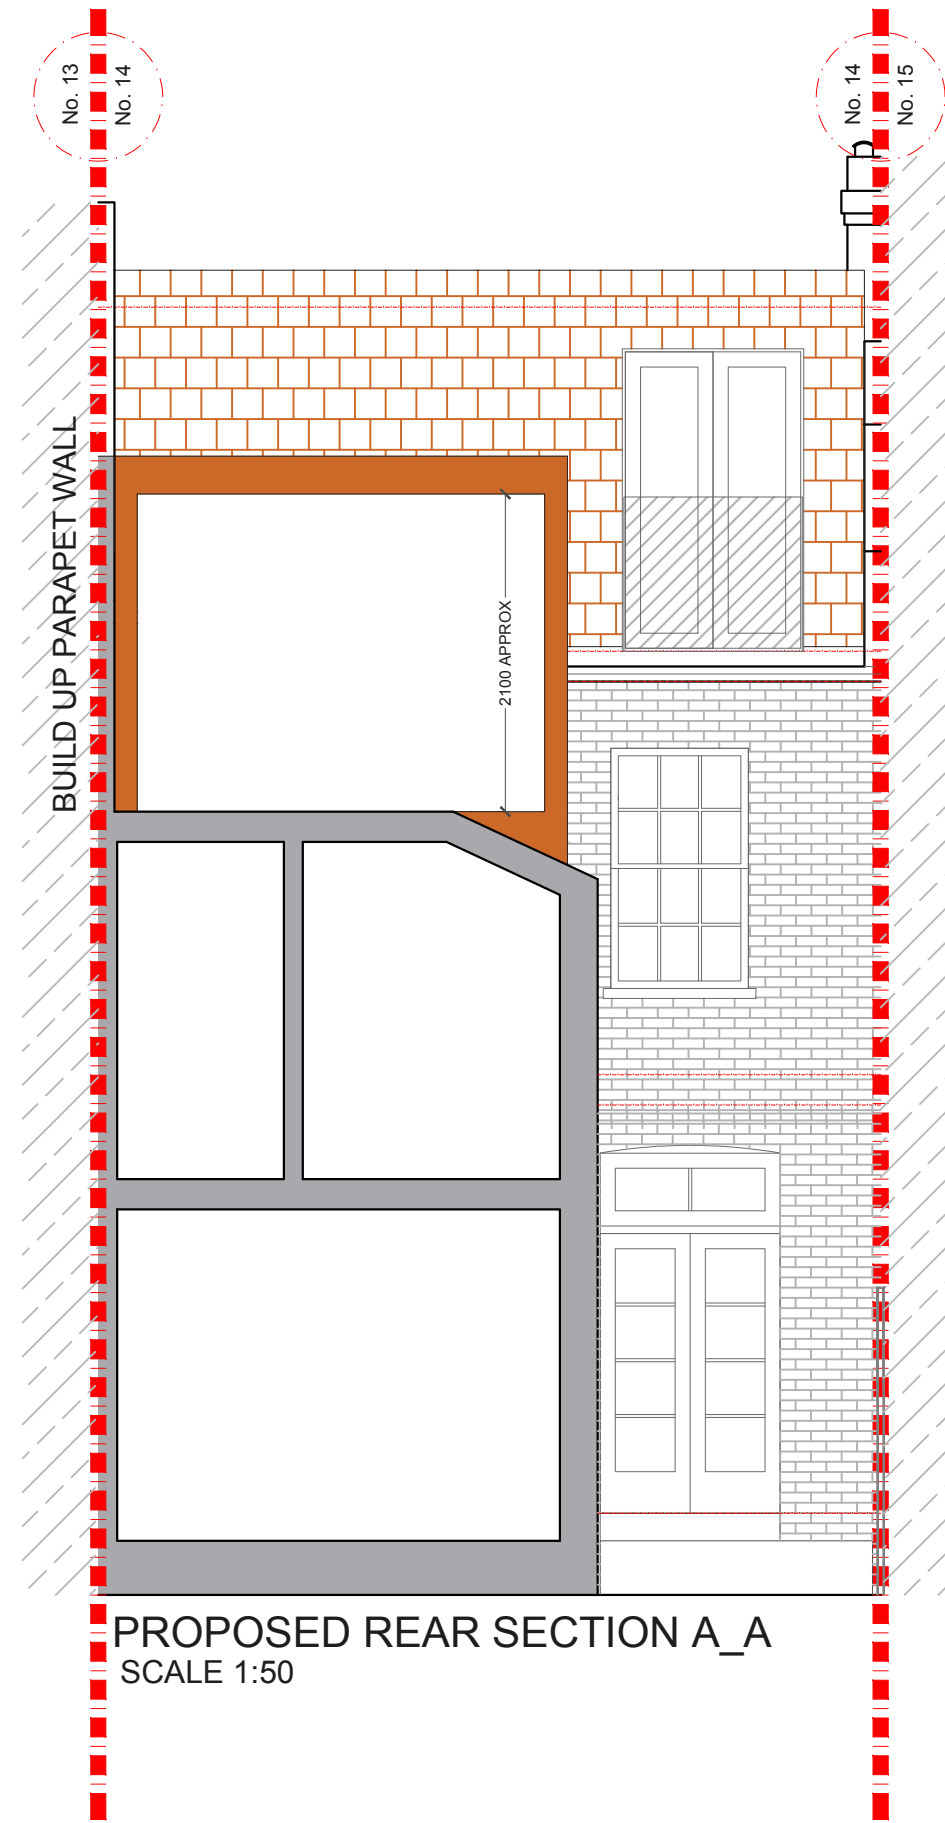

PROPOSED REAR SECTION A_A
SCALE 1:50

			CLIENT	FO	PROJECT	HARCOURT ROAD SE4	SCALE	1:50@A3	DRAWING NO.	P - 3	REV.	
					DRAWING TITLE	PROPOSED REAR ELEVATION AND SECTION A_A	DATE	23-08-18	DRAWN	LD		
REV	DATE	NOTES					<p>Meters @ 1:50@ A3</p>			<p>342 Clapham Road London SW9 9AJ</p> <p>Tel: 0207 242 5353 hello@designteam.co.uk www.designteam.co.uk</p>		