
 
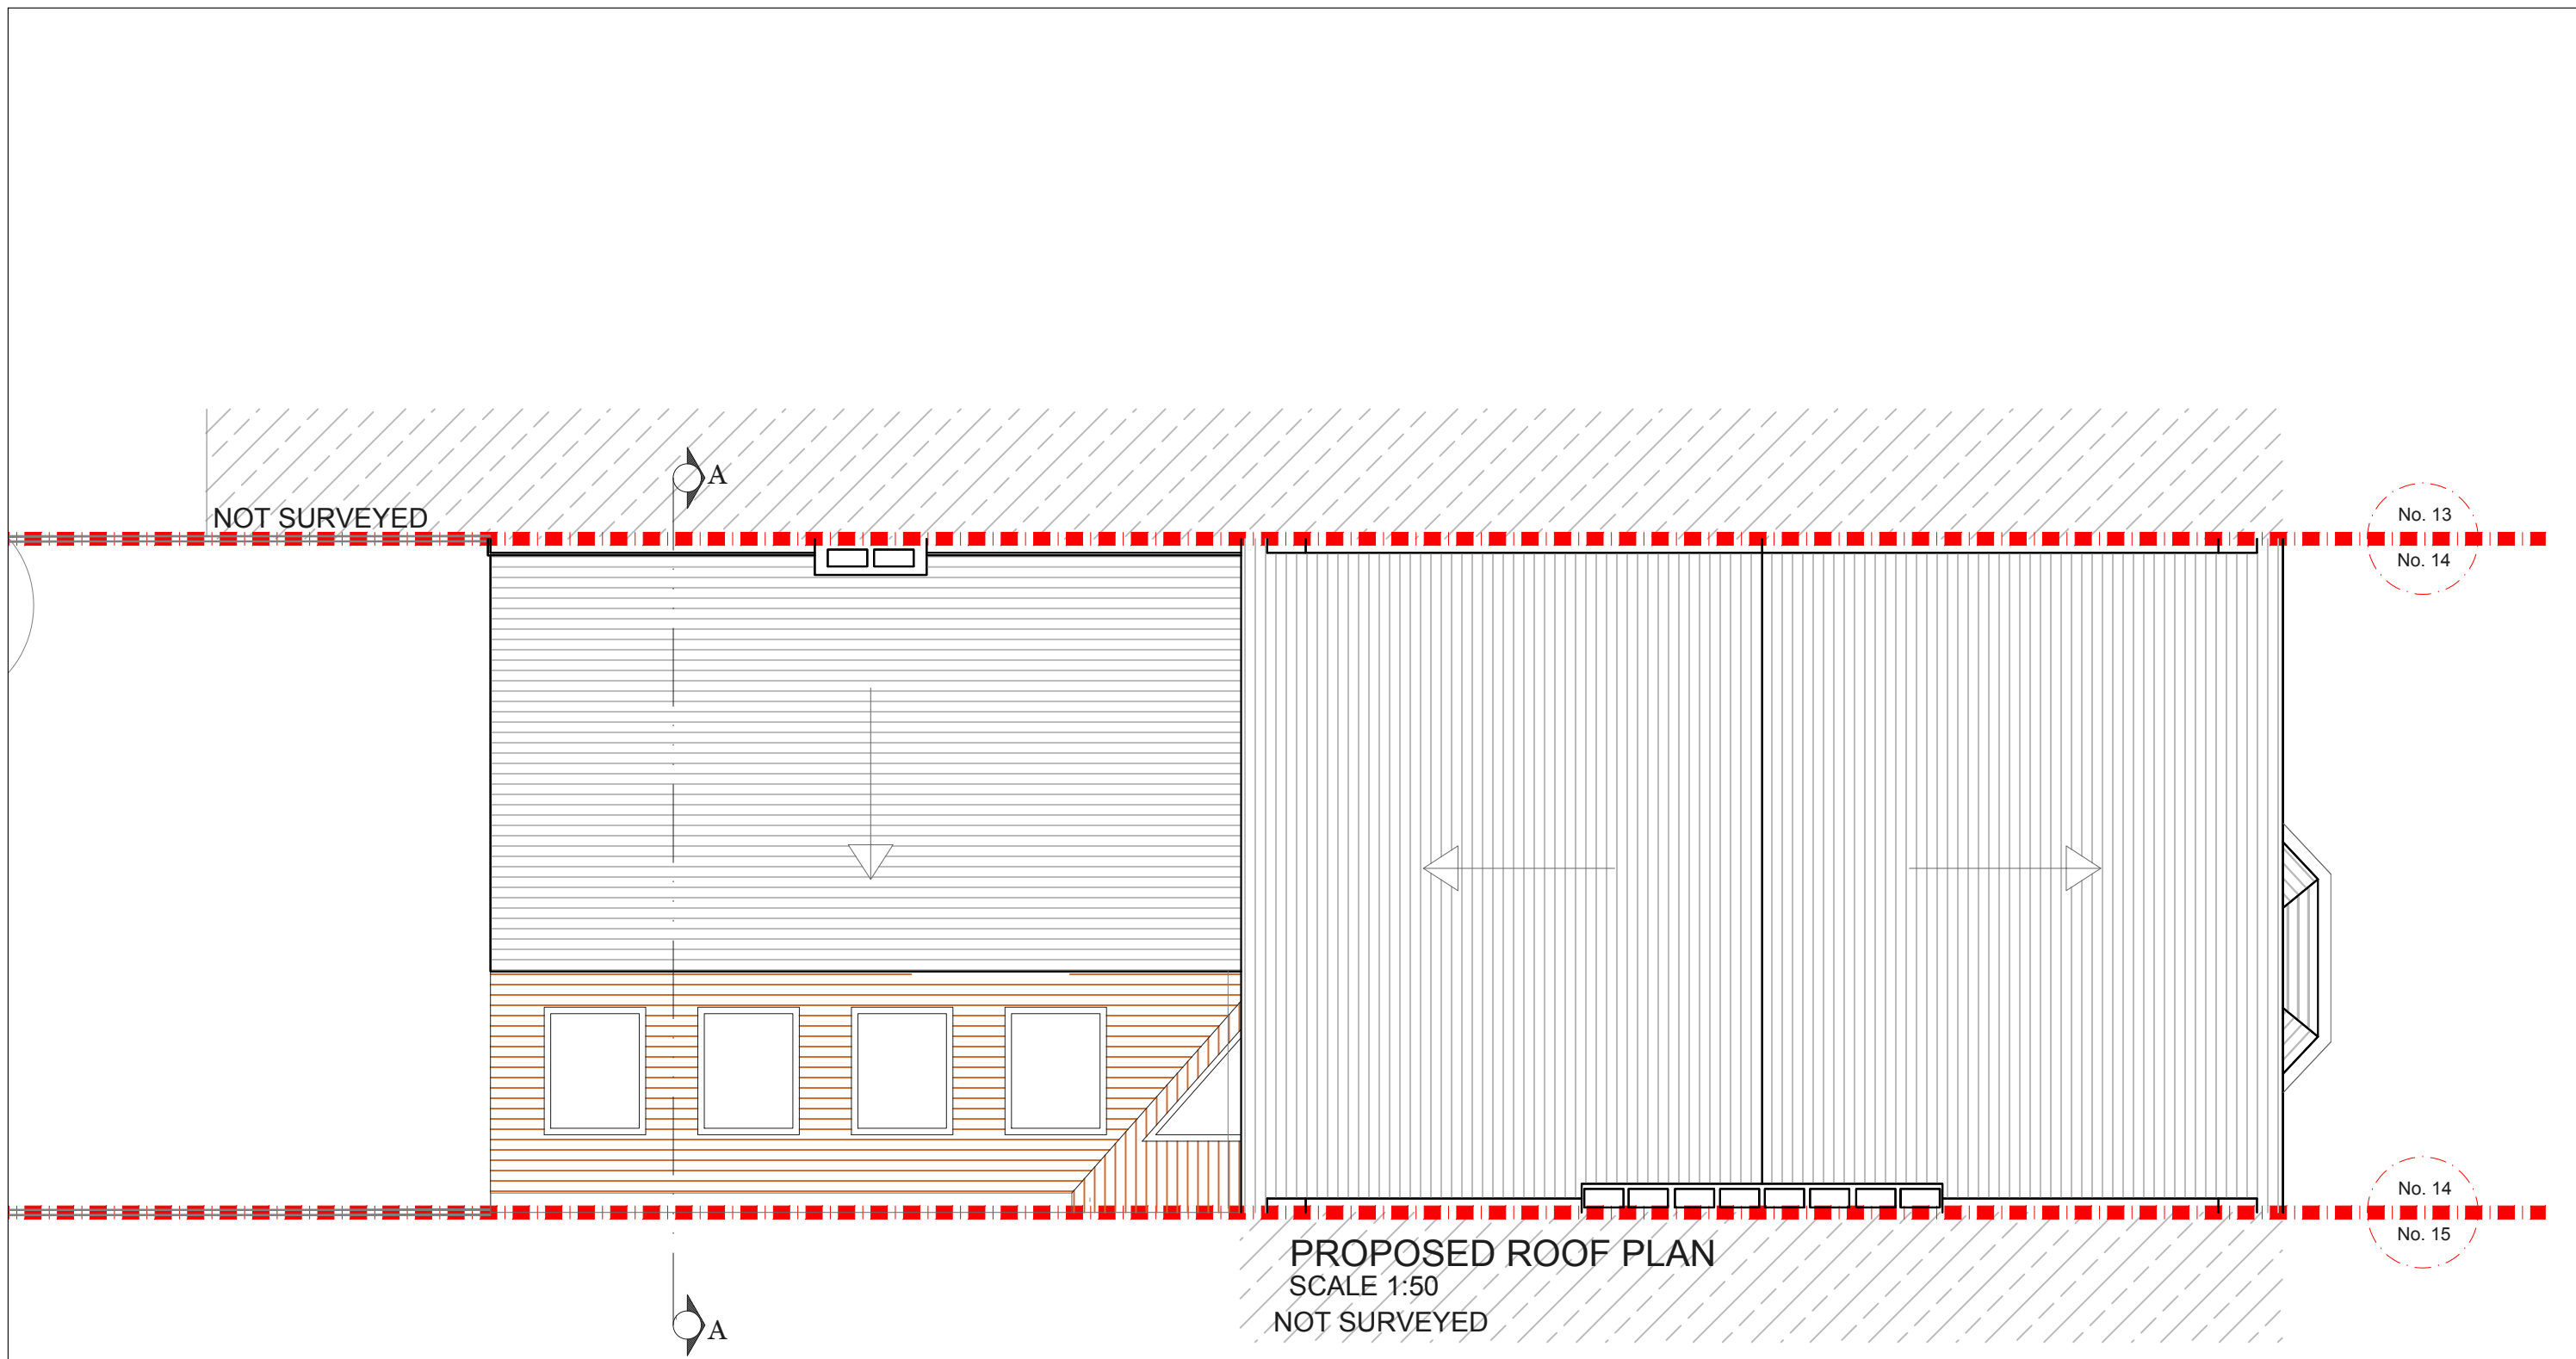




No. 13
No. 14



No. 14
No. 15



			CLIENT	F O	PROJECT	HARCOURT ROAD SE4	SCALE	1:50@A3	DRAWING NO.	REV.	 342 Clapham Road London SW9 9AJ Tel: 0207 242 5353 hello@designteam.co.uk www.designteam.co.uk	
					DRAWING TITLE	PROPOSED GROUND AND CELLAR PLANS	DATE	23-08-18	DRAWN	LD		P - 1
REV	DATE	NOTES					 Meters @ 1:50@A3					



			CLIENT	FO	PROJECT	HARCOURT ROAD SE4	SCALE	1:50@A3	DRAWING NO.	REV.	 342 Clapham Road London SW9 9AJ Tel: 0207 242 5353 hello@designteam.co.uk www.designteam.co.uk	
					DRAWING TITLE	PROPOSED ROOF PLAN	DATE	16-08-18	DRAWN	LD		P - 2
REV	DATE	NOTES					 Meters @ 1:50@ A3					

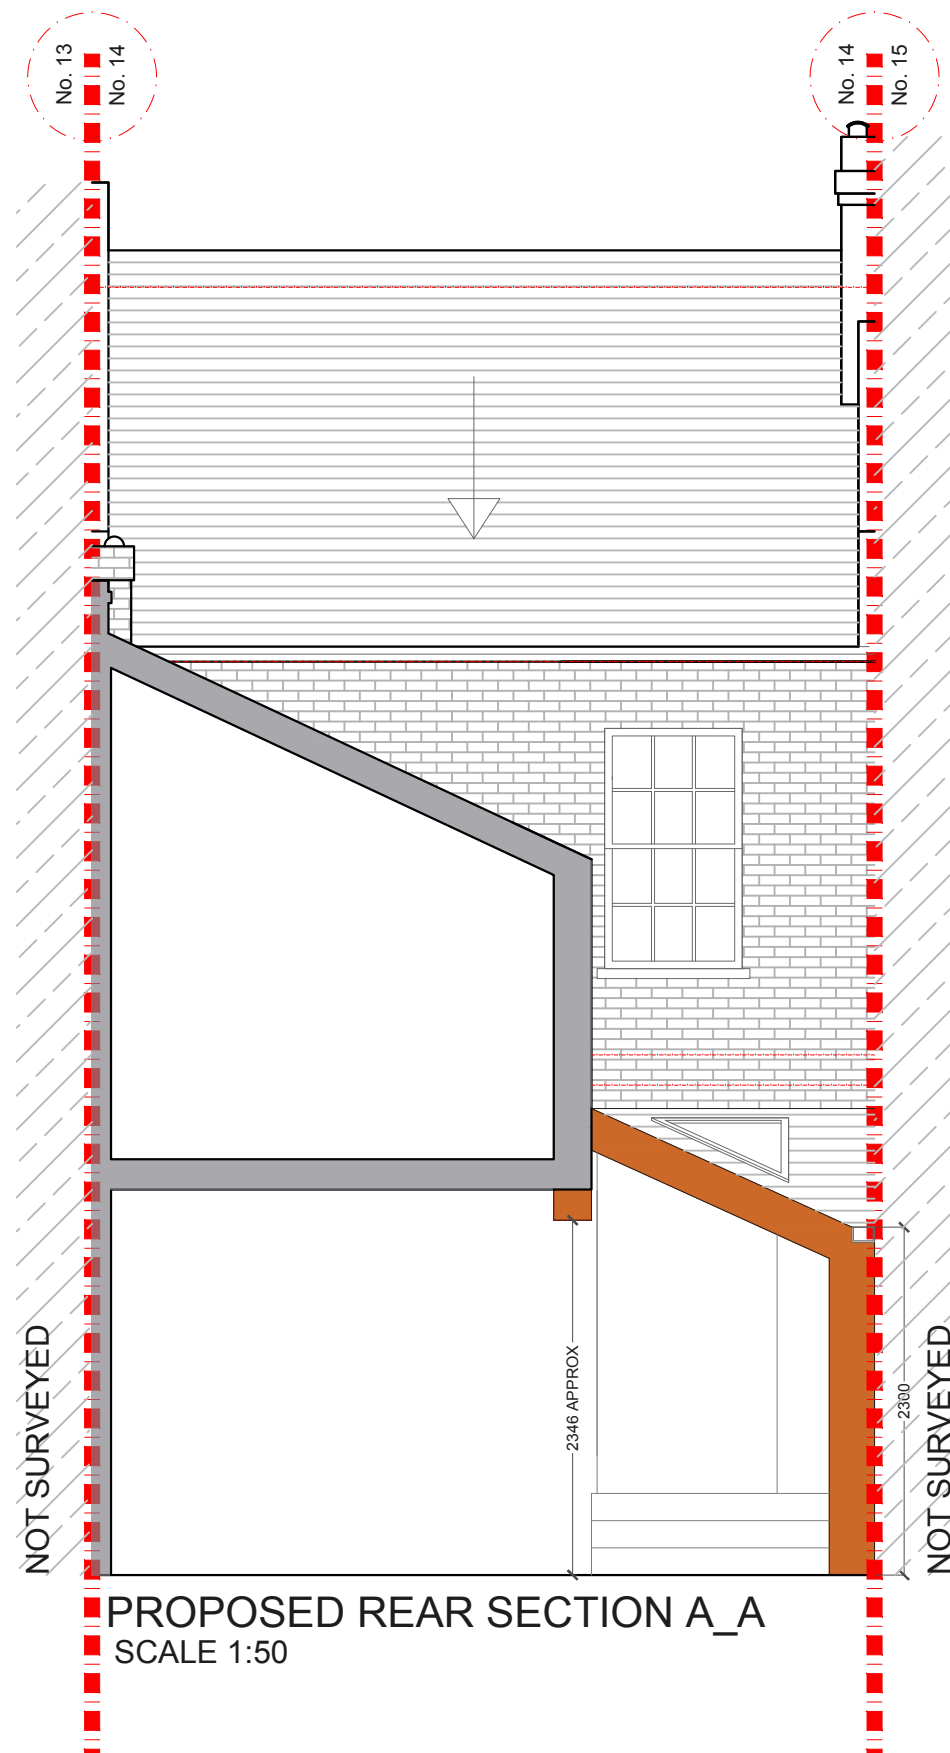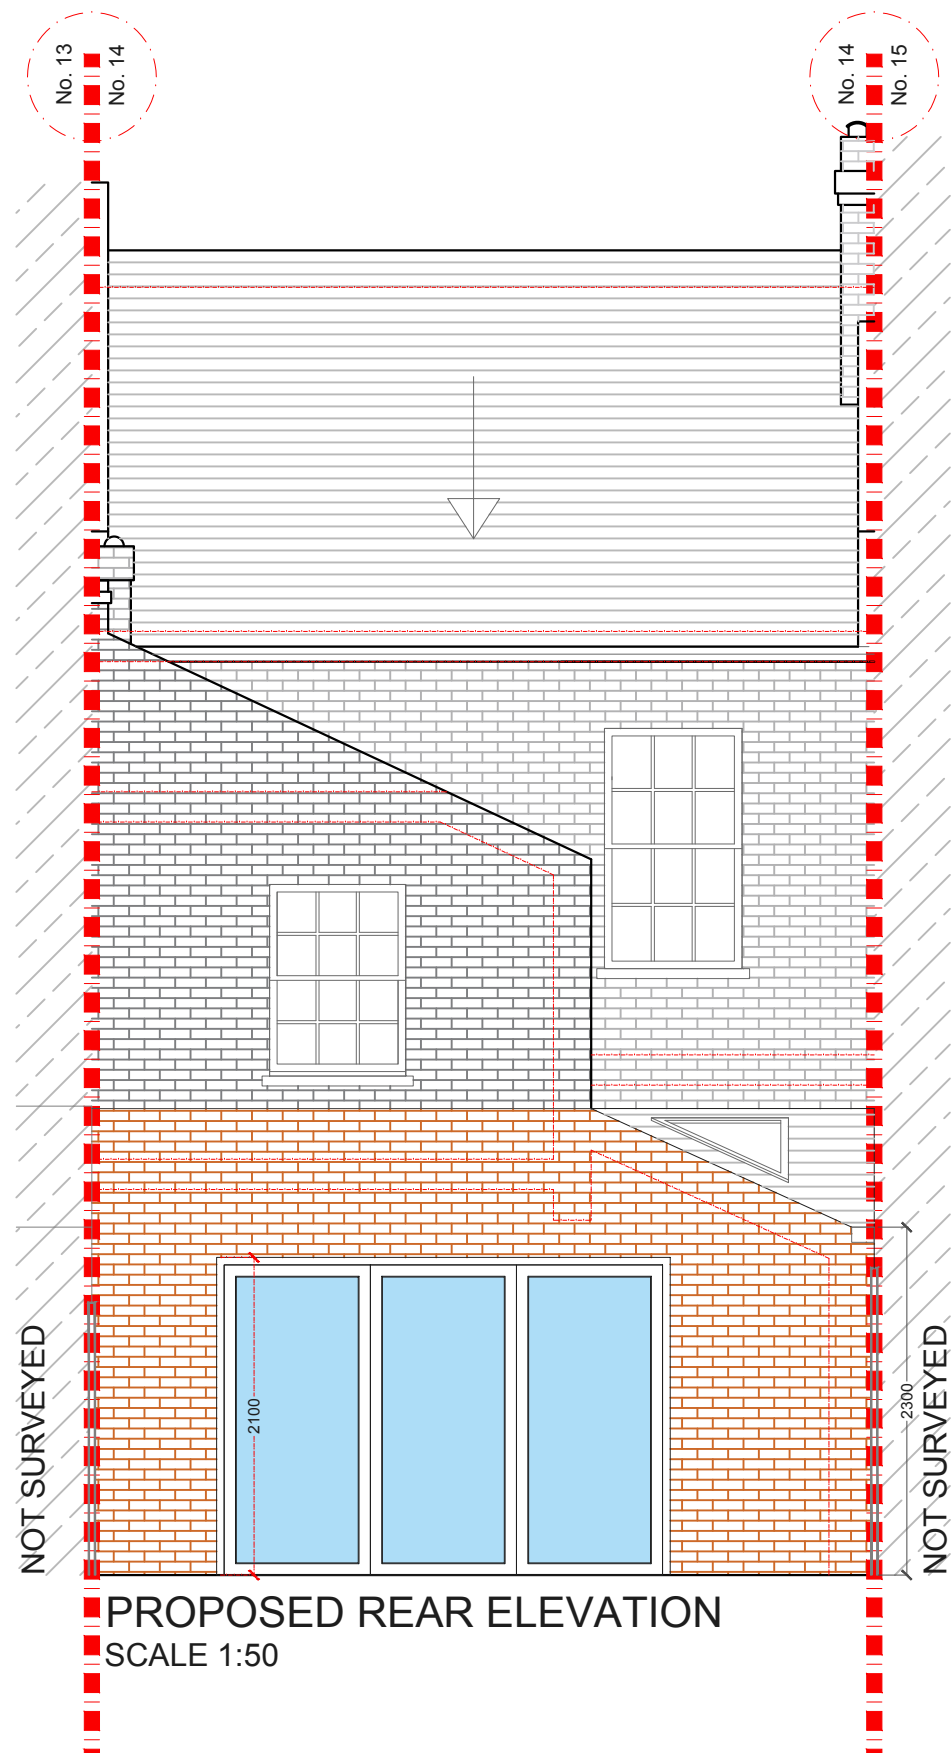

REV	DATE	NOTES

CLIENT	F O
--------	-----

PROJECT	HARCOURT ROAD SE4
DRAWING TITLE	PROPOSED REAR ELEVATION AND SECTION A_A

SCALE	1:50@A3	DRAWING NO.	P - 3	REV.	
DATE	23-08-18	DRAWN	LD		
<p>Meters @ 1:50@ A3</p>					

designteam

342 Clapham Road
London
SW9 9AJ

Tel: 0207 242 5353
hello@designteam.co.uk
www.designteam.co.uk