




**PROPOSED GROUND FLOOR PLAN**  
SCALE 1:50

 





REV	DATE	NOTES	CLIENT	PROJECT	SCALE	DATE	DRAWING NO.	REV.
			A0	LITTLEWOOD ROAD, LONDON SE13	1:50@A3	11-07-14	P1	
DRAWINGS TO BE READ IN CONJUNCTION WITH RELEVANT DRAWING AND SPECS. FIGURED DIMENSIONS ONLY. DIMENSIONS SHOULD NOT BE RELIED UPON UNLESS SPECIFICALLY STATED. THE CONTRACTOR SHALL BE RESPONSIBLE FOR OBTAINING ALL NECESSARY PERMITS AND APPROVALS. DRAWING TITLE			MKS		
			PROPOSED GROUND FLOOR PLAN			Meters @ 1:50 @ A3		
			the side return extension company			<b>buildteam</b> Unit 1F 26-32 Voltaire Road London SW4 6DH T 020 7495 6561 info@buildteam.com www.buildteam.com		

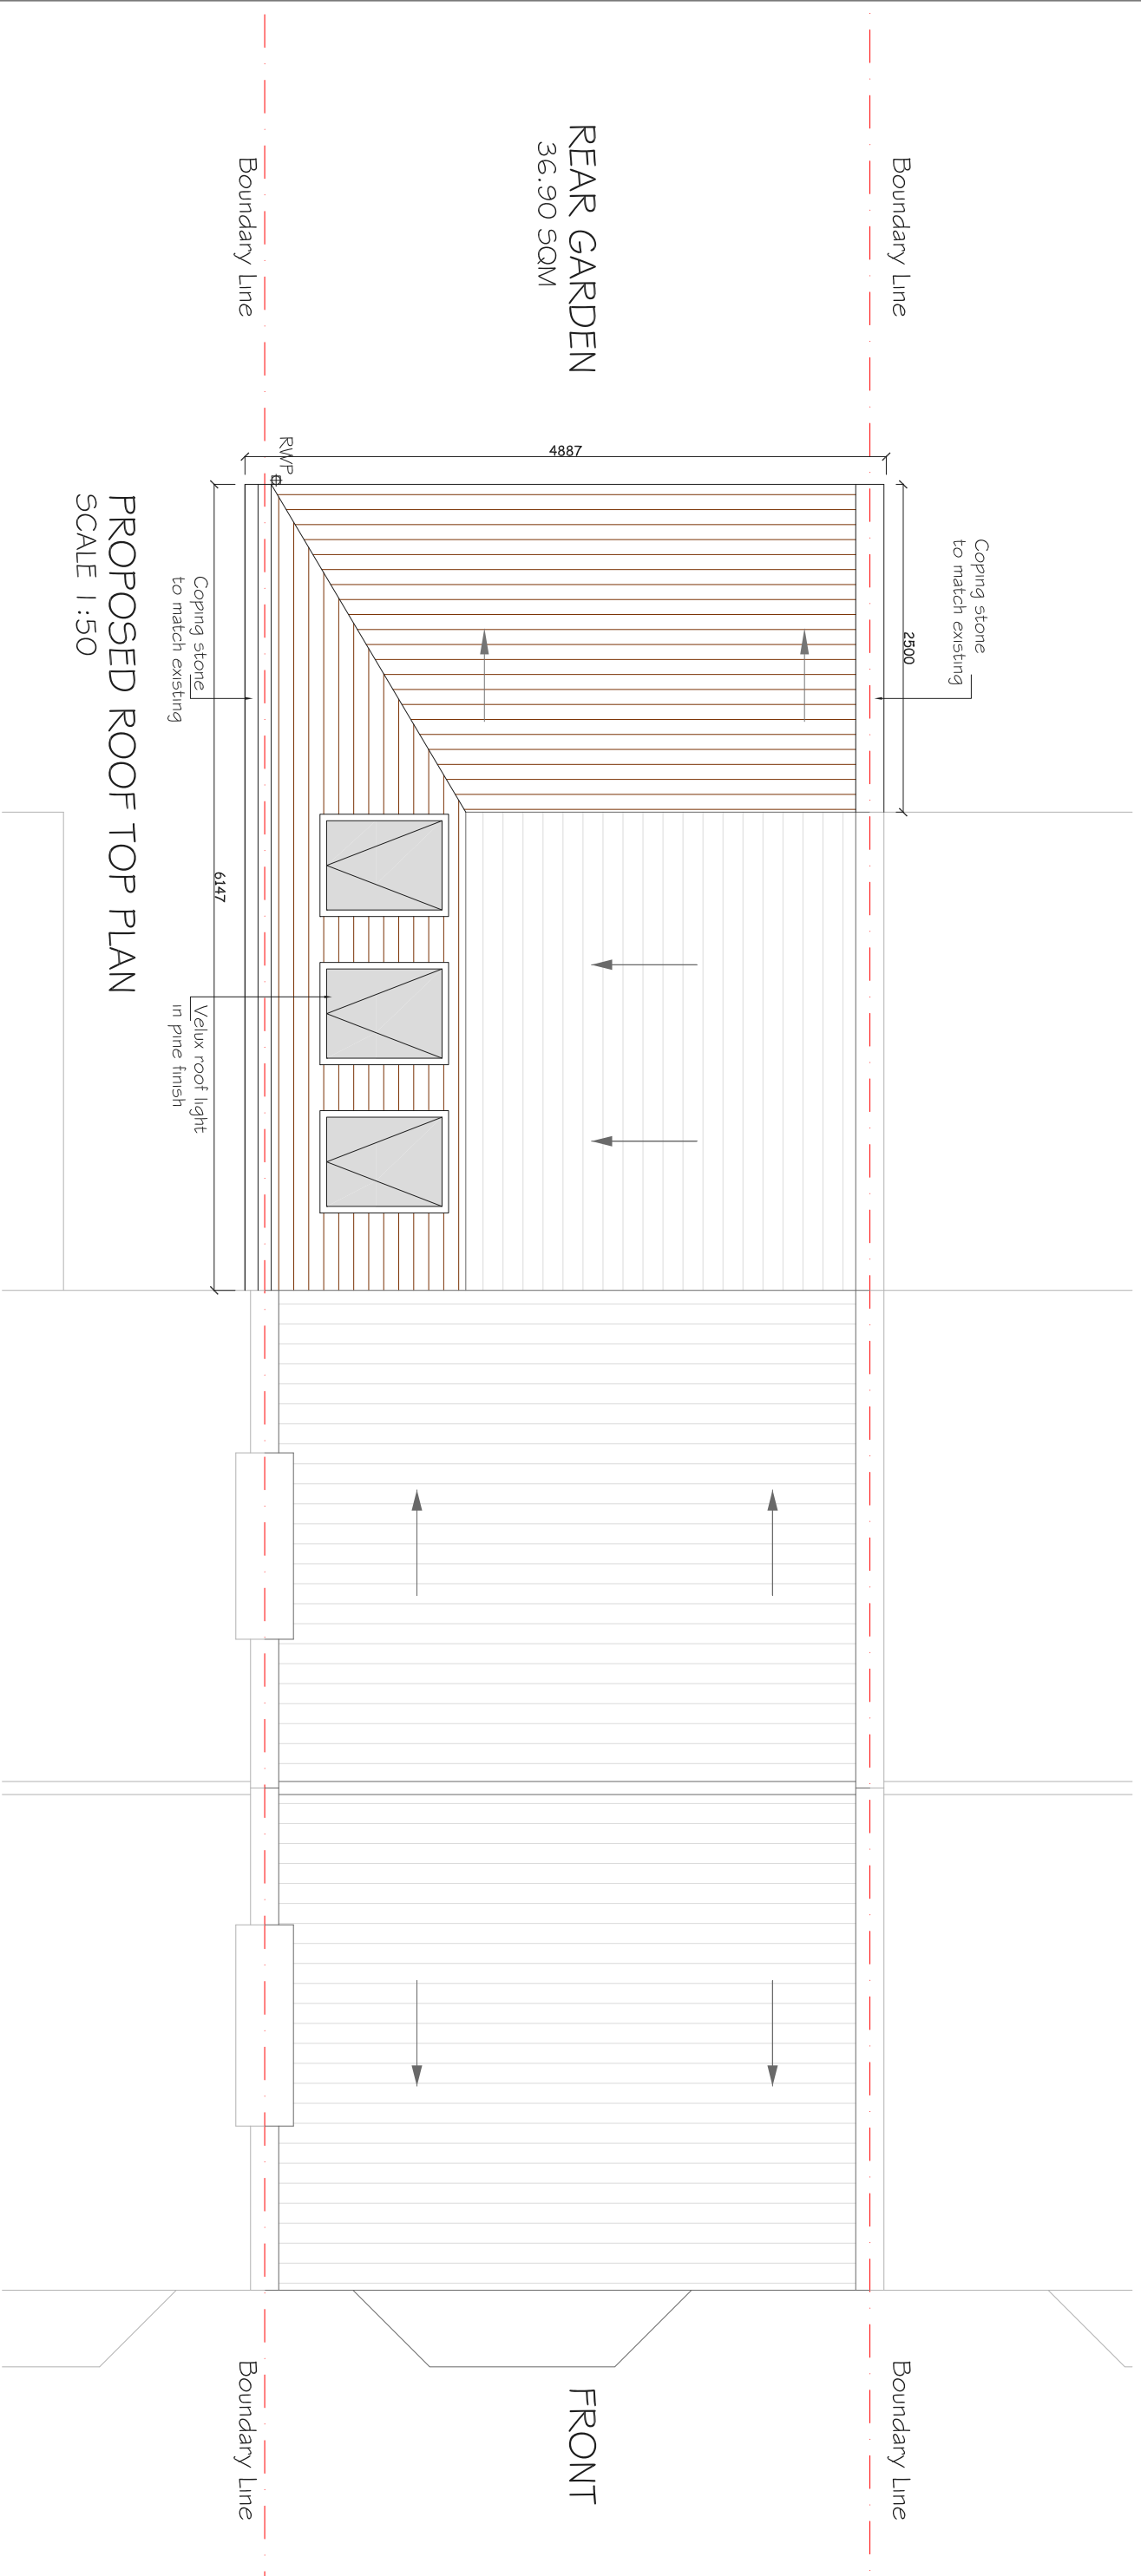

**PROPOSED ROOF TOP PLAN**  
SCALE 1:50

 

REV	DATE	NOTES	<p>CLIENT</p> <p><b>A O</b></p>		
<p>DRAWINGS TO BE READ IN CONJUNCTION WITH RELEVANT DRAWING AND SPECS. FIGURED DIMENSIONS ONLY. DIMENSIONS SHOULD NOT BE RELIED UPON FOR CONSTRUCTION. THE CONTRACTOR SHALL BE RESPONSIBLE FOR OBTAINING ALL NECESSARY PERMITS AND APPROVALS. THE CONTRACTOR SHALL BE RESPONSIBLE FOR OBTAINING ALL NECESSARY PERMITS AND APPROVALS.</p>			PROJECT	<p>LITTLEWOOD ROAD, LONDON SE13</p>	
<p>REVISIONS:</p>			DRAWING TITLE	<p><b>PROPOSED ROOF TOP PLAN</b></p>	
<p>SCALE</p> <p>1:50 @ A3</p>			DATE	11-07-14	DRAWING NO.
<p>0 0.5 1 1.5 2 2.5</p> <p>Meters @ 1:50 @ A3</p>			DRAWN	MKS	P2
<p>REV.</p>			<p>the side return extension company</p> <p><b>buildteam</b></p> <p>Unit 1F 26-32 Voltaire Road London SW4 6DH</p> <p>T 020 7495 6561 Info@buildteam.com www.buildteam.com</p>		

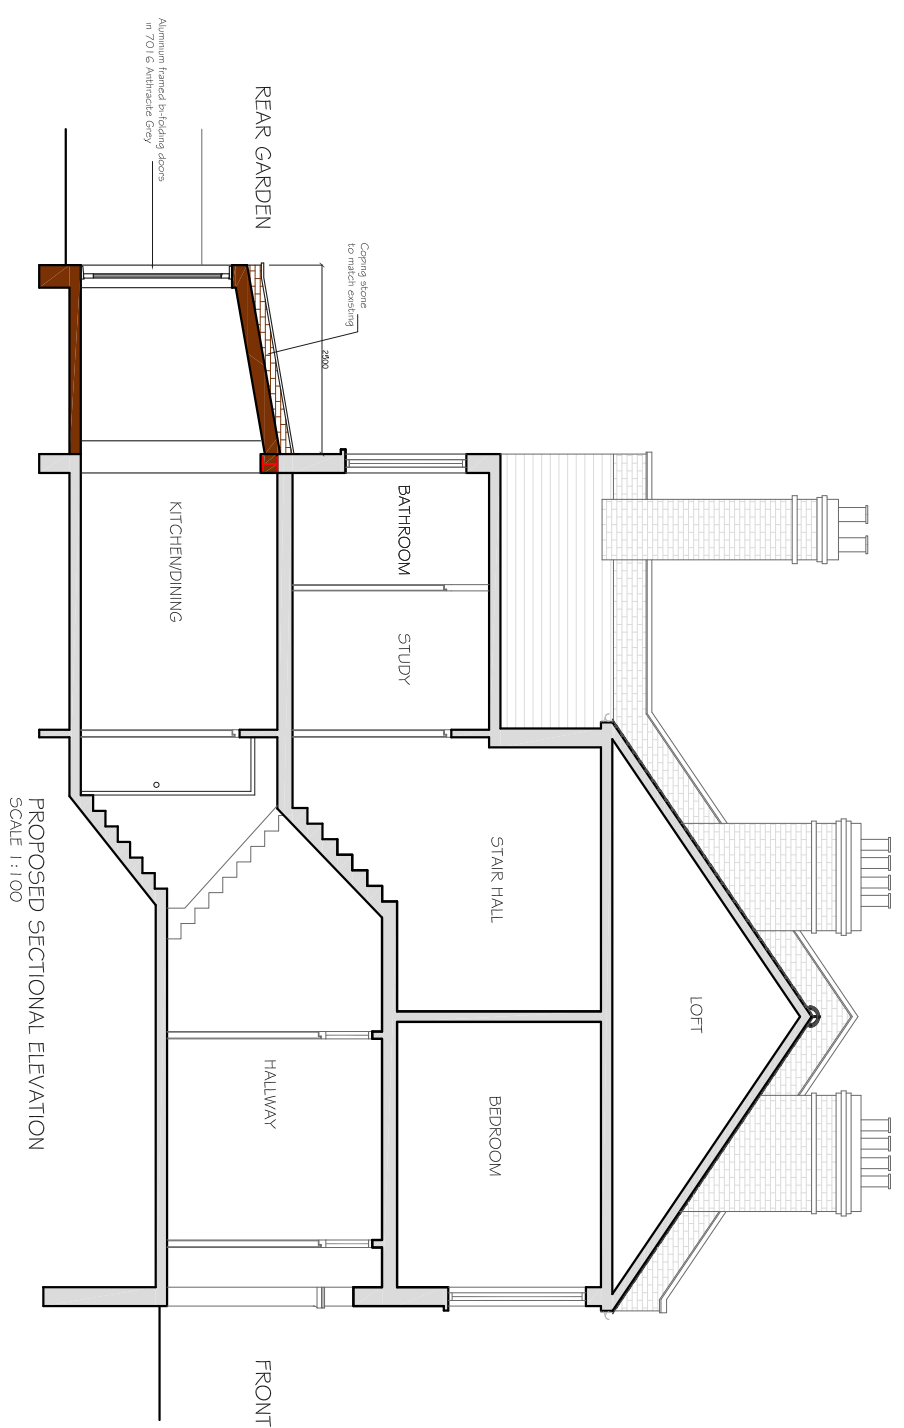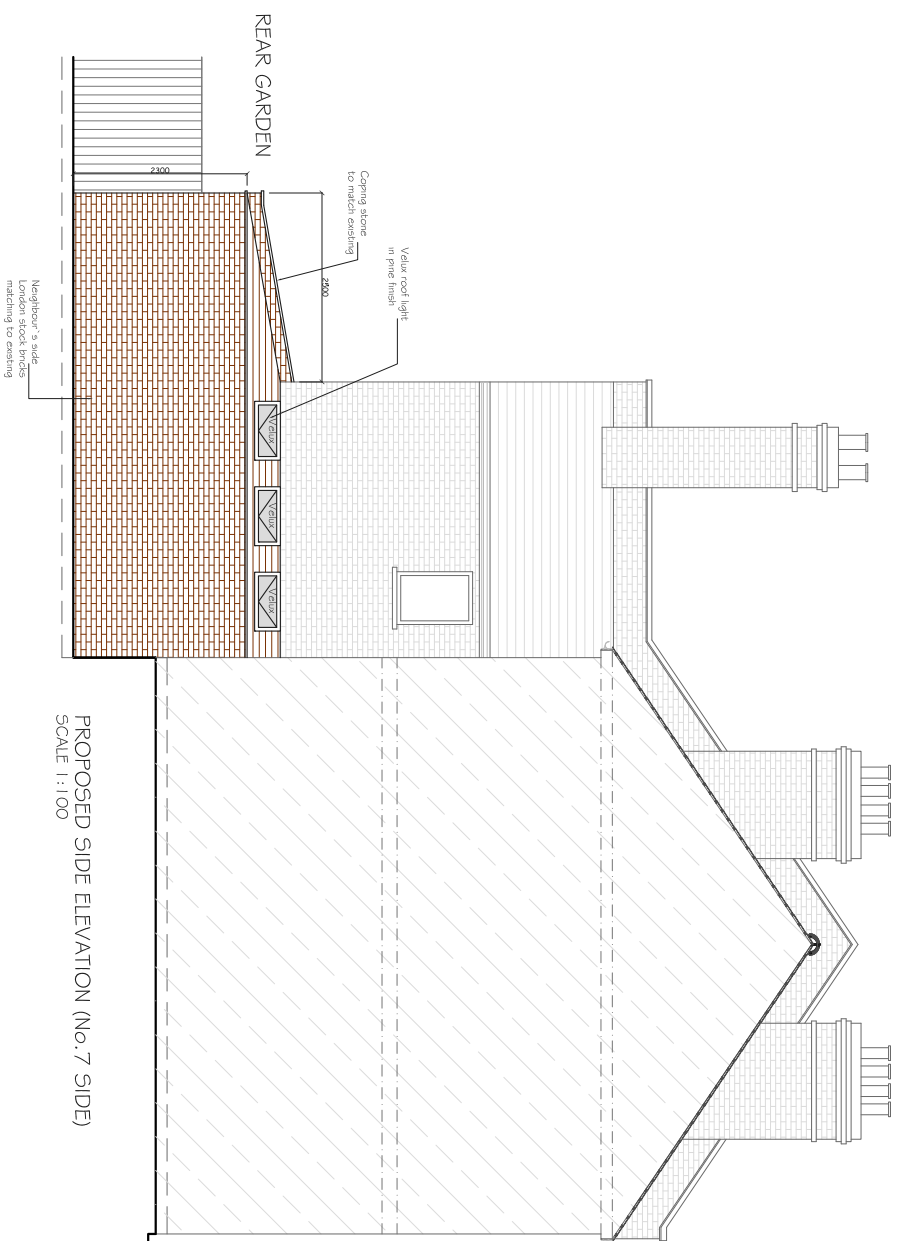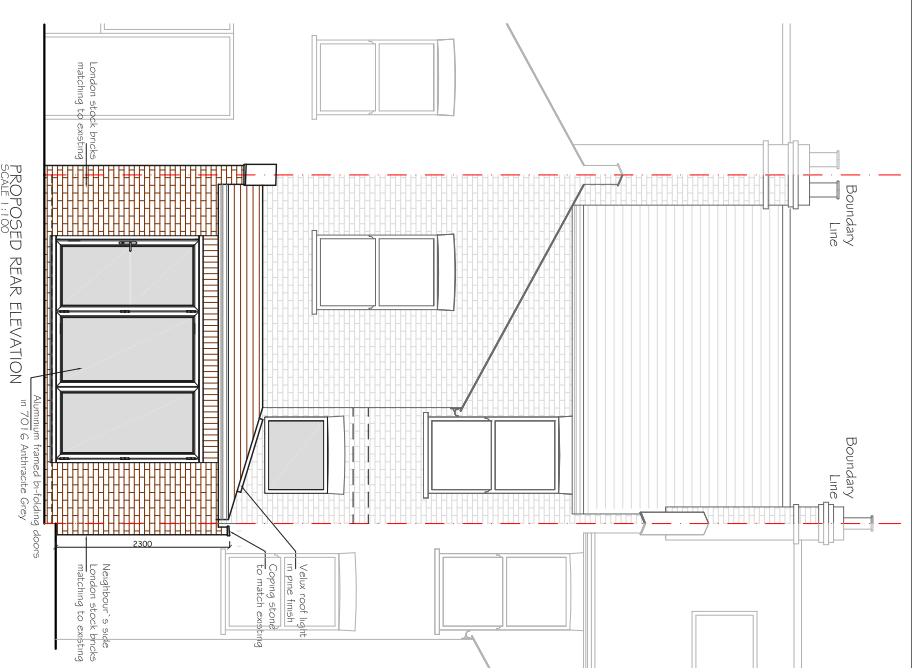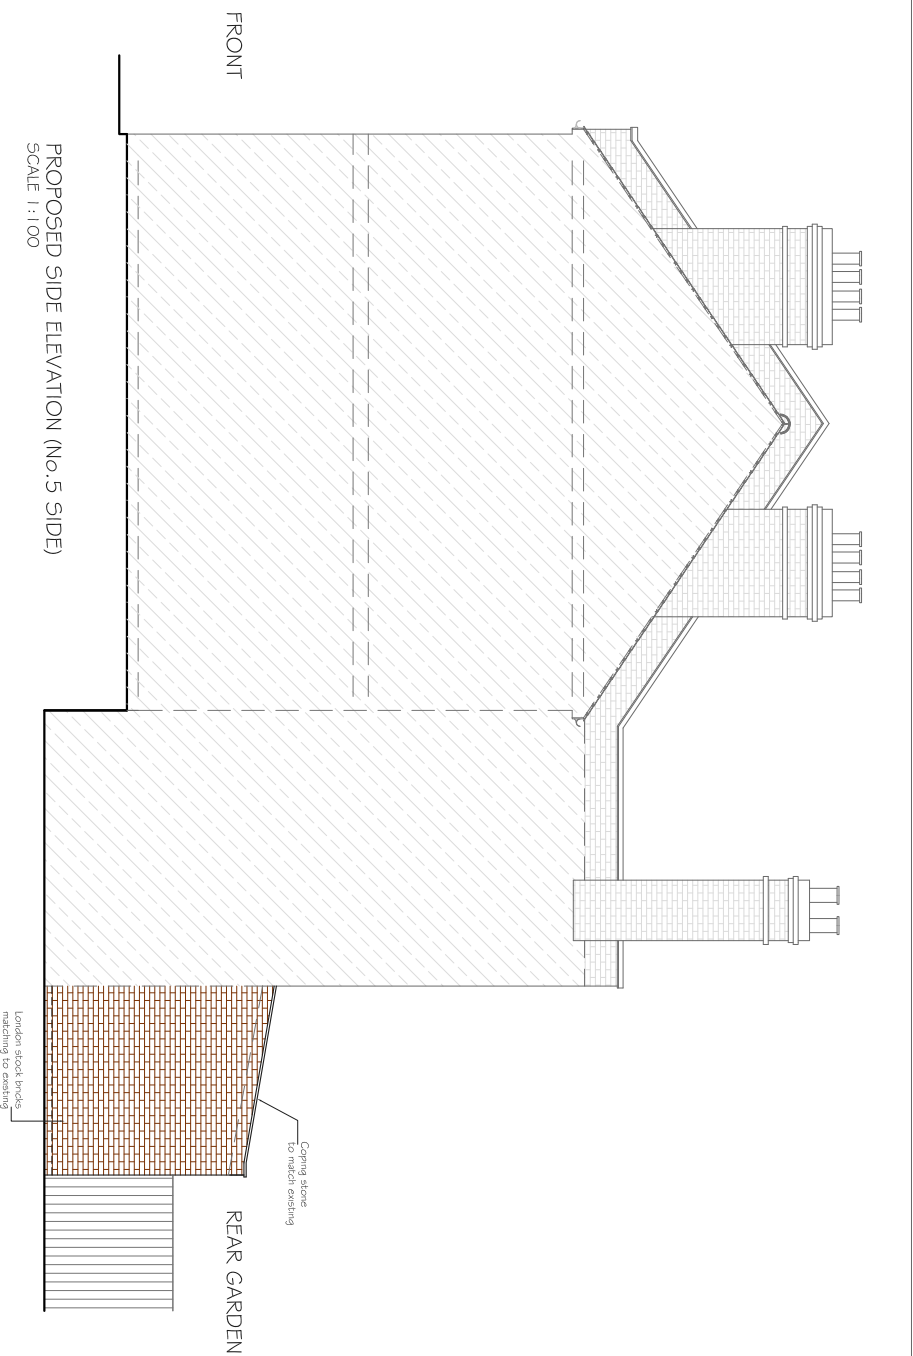

REV	DATE	NOTES	CLIENT	PROJECT	SCALE	DRAWING NO.	REV.	<p><b>buildteam</b> the side return extension company</p> <p>Unit 1F 26-32 Voltaire Road London SW4 6DH</p> <p>T 020 7495 6561 info@buildteam.com www.buildteam.com</p>
			A0	LITTLEWOOD ROAD, LONDON SE13	1:100@A3	P3		
DRAWINGS TO BE READ IN CONJUNCTION WITH RELEVANT DRAWING AND SPECS. FIGURED DIMENSIONS ONLY. DIMENSIONS SHOULD NOT BE RELIED UPON FOR CONSTRUCTION. BUILDERS AND CONTRACTORS MUST CHECK ALL DIMENSIONS AND SPECIFICATIONS ON SITE BEFORE COMMENCING WORK. BUILDERS AND CONTRACTORS ARE RESPONSIBLE FOR OBTAINING ALL NECESSARY PERMITS AND APPROVALS. BUILDERS AND CONTRACTORS MUST ACCEPT NO LIABILITY WHATSOEVER FOR THE SPECIFICATION, CALCULATION OR OTHER STRUCTURAL OR NON-STRUCTURAL INFORMATION AS IT SO EXISTS PERTAINING TO THE PROPOSED WORKS CONTAINED HEREWITH.			DRAWING TITLE		MKS		Meters @ 1:100 @ A3	