


NOTES: All detailed measurements are approximate.

NOTES: All measurements of neighbouring properties are approximate including garden levels and will be subject to Party Wall Matters.

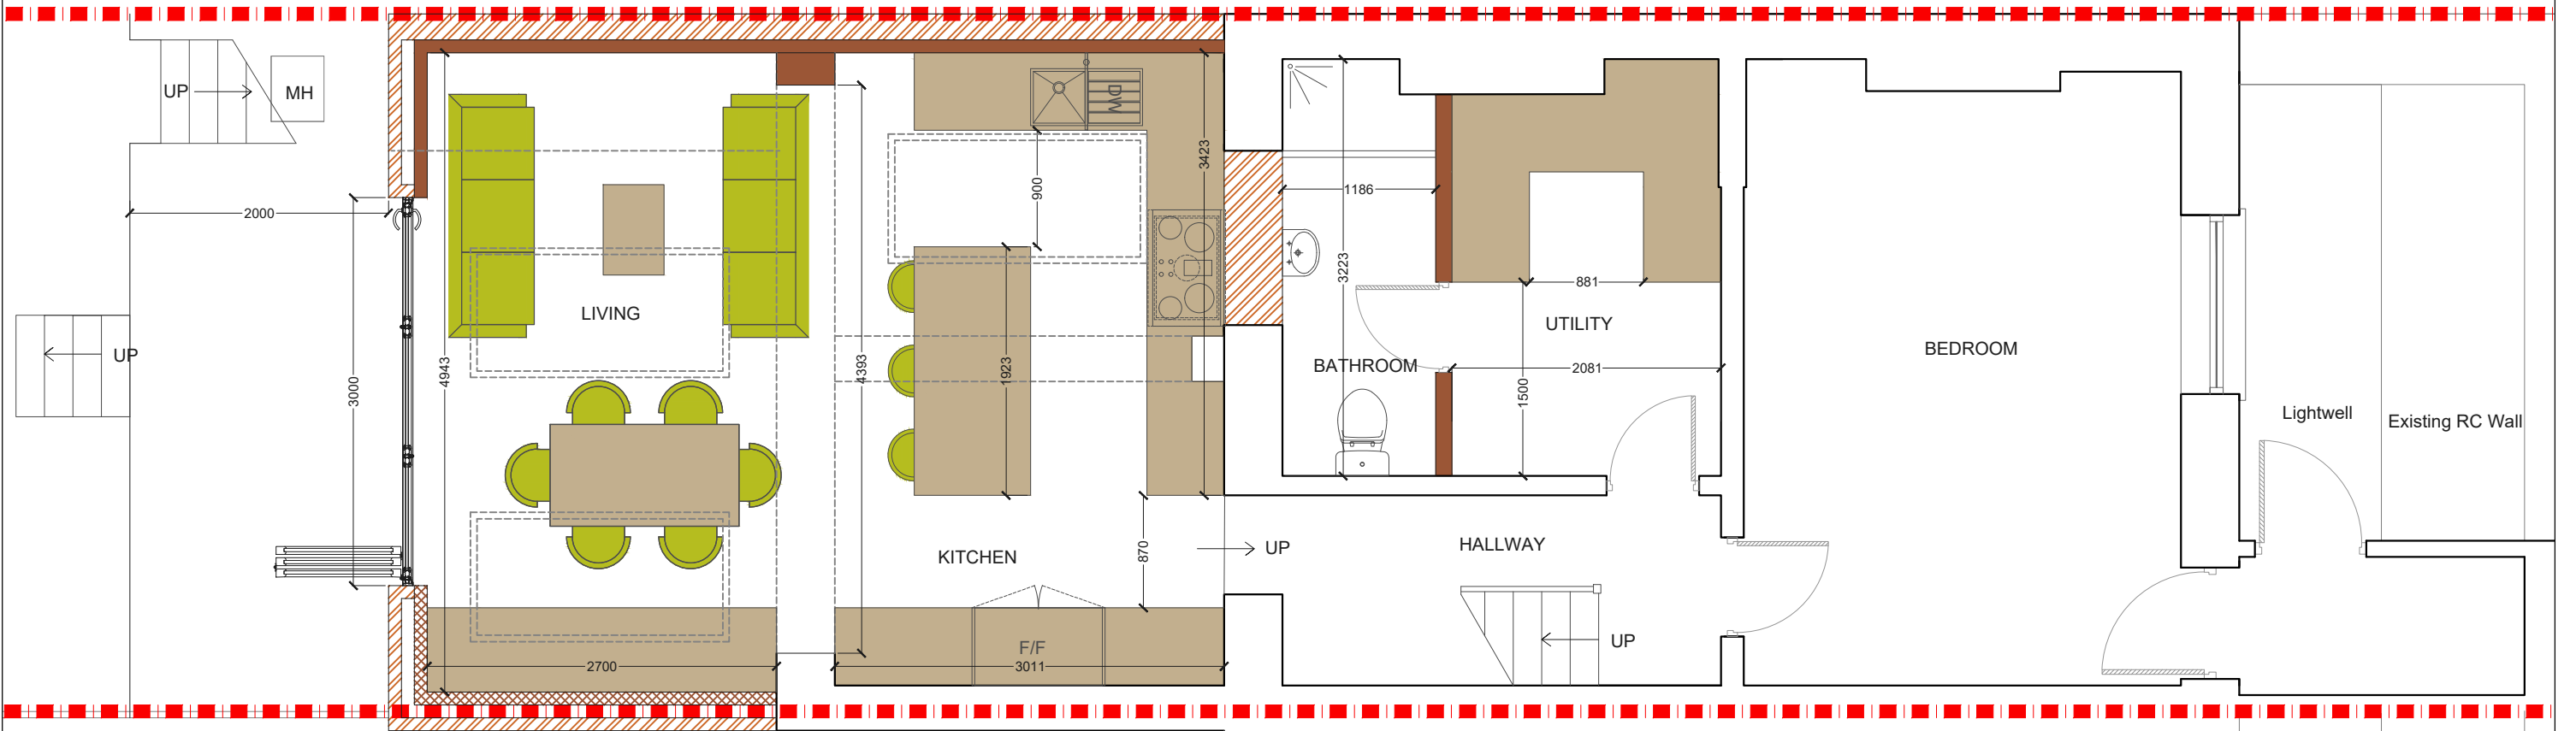


NOT SURVEYED

PROPOSED LOWER GROUND FLOOR PLAN
SCALE 1:50


REV.	DATE	NOTES	CLIENT	PROJECT ADDRESS	NORTH POINT	SCALE	DRAWN	DRAWING NO.	REVISION
			A E	MALPAS ROAD, SE4		1:50@A3	AS	BC- 17	
						DATE	CHECKED		
						30-11-2018	SD		
				DRAWING TITLE	<p>Meters @ 1:50@ A3</p>				
			<small>DRAWINGS TO BE READ IN CONJUNCTION WITH THE RELEVANT DRAWING AND SPECIFICATION. FIGURED DIMENSIONS ONLY. DIMENSIONS SHOULD NOT BE RELIED UPON FOR THE PURPOSES OF ORDERING MATERIAL OR PLACING SUB-CONTRACTOR ORDERS. THIRD PARTIES TO TAKE THEIR OWN SITE MEASUREMENTS. ALL DRAWINGS ARE SUBJECT TO ONSITE INSPECTION.</small>	PROPOSED LOWER GROUND FLOOR PLAN	<p>342 Clapham Road London SW9 9AJ Tel: 0207 242 5353 hello@designteam.co.uk www.designteam.co.uk</p>				

NOTES: All detailed measurements are approximate.
 NOTES: All measurements of neighbouring properties are approximate including garden levels and will be subject to Party Wall Matters.

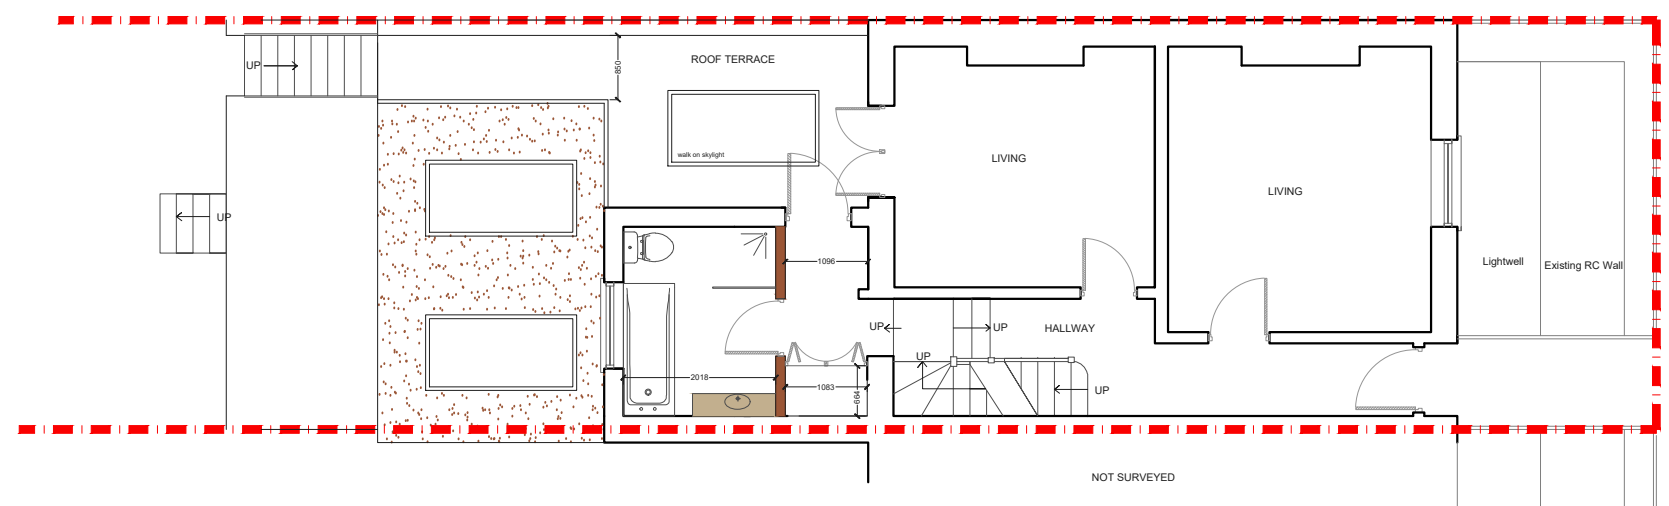



PROPOSED GROUND FLOOR PLAN
 SCALE 1:50

NOTES: All detailed measurements are approximate.
 NOTES: All measurements of neighbouring properties are approximate including garden levels and will be subject to Party Wall Matters.

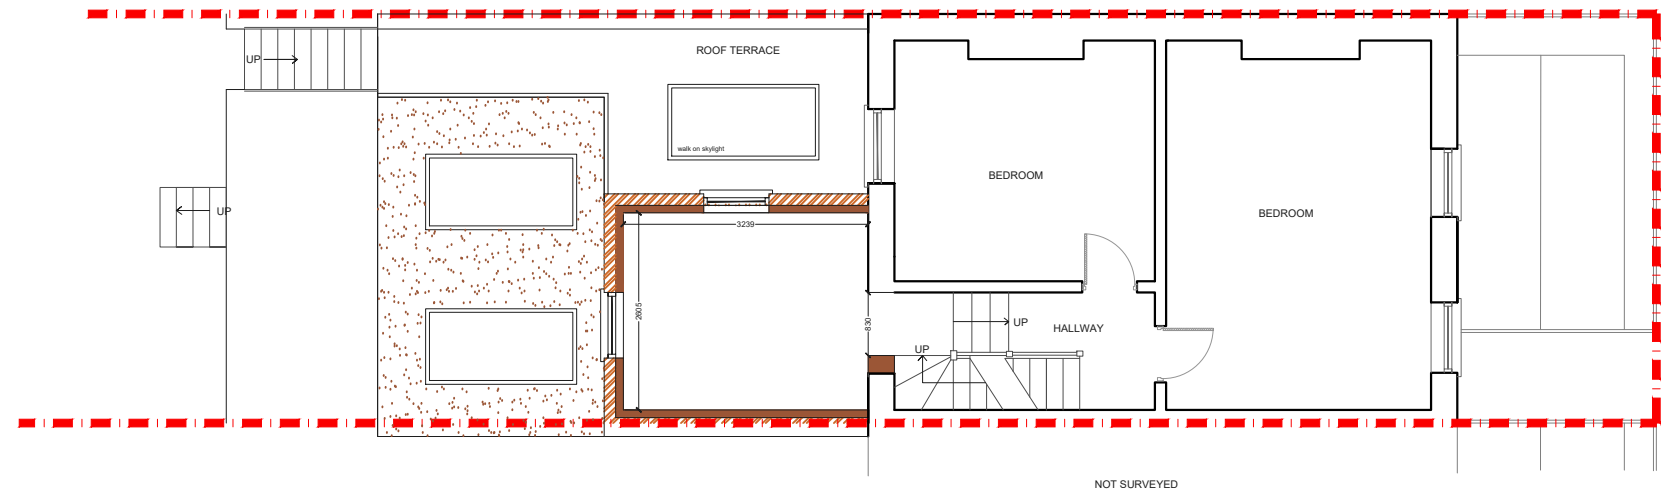

PROPOSED FIRST FLOOR PLAN
 SCALE 1:50

REV.	DATE	NOTES	CLIENT	PROJECT ADDRESS	NORTH POINT	SCALE	DRAWN	DRAWING NO.	REVISION
			A E	MALPAS ROAD, SE4		1:100@A3	AS	BC- 17	
						DATE	CHECKED		
						30-11-2018	SD		
				DRAWING TITLE	<p>Meters @ 1:100@ A3</p>				
				PROPOSED GROUND AND FIRST FLOOR					
DRAWINGS TO BE READ IN CONJUNCTION WITH THE RELEVANT DRAWING AND SPECIFICATION. FIGURED DIMENSIONS ONLY. DIMENSIONS SHOULD NOT BE RELIED UPON FOR THE PURPOSES OF ORDERING MATERIAL OR PLACING SUB-CONTRACTOR ORDERS. THIRD PARTIES TO TAKE THEIR OWN SITE MEASUREMENTS. ALL DRAWINGS ARE SUBJECT TO ONSITE INSPECTION.							342 Clapham Road London SW9 9AJ Tel: 0207 242 5353 hello@designteam.co.uk www.designteam.co.uk		

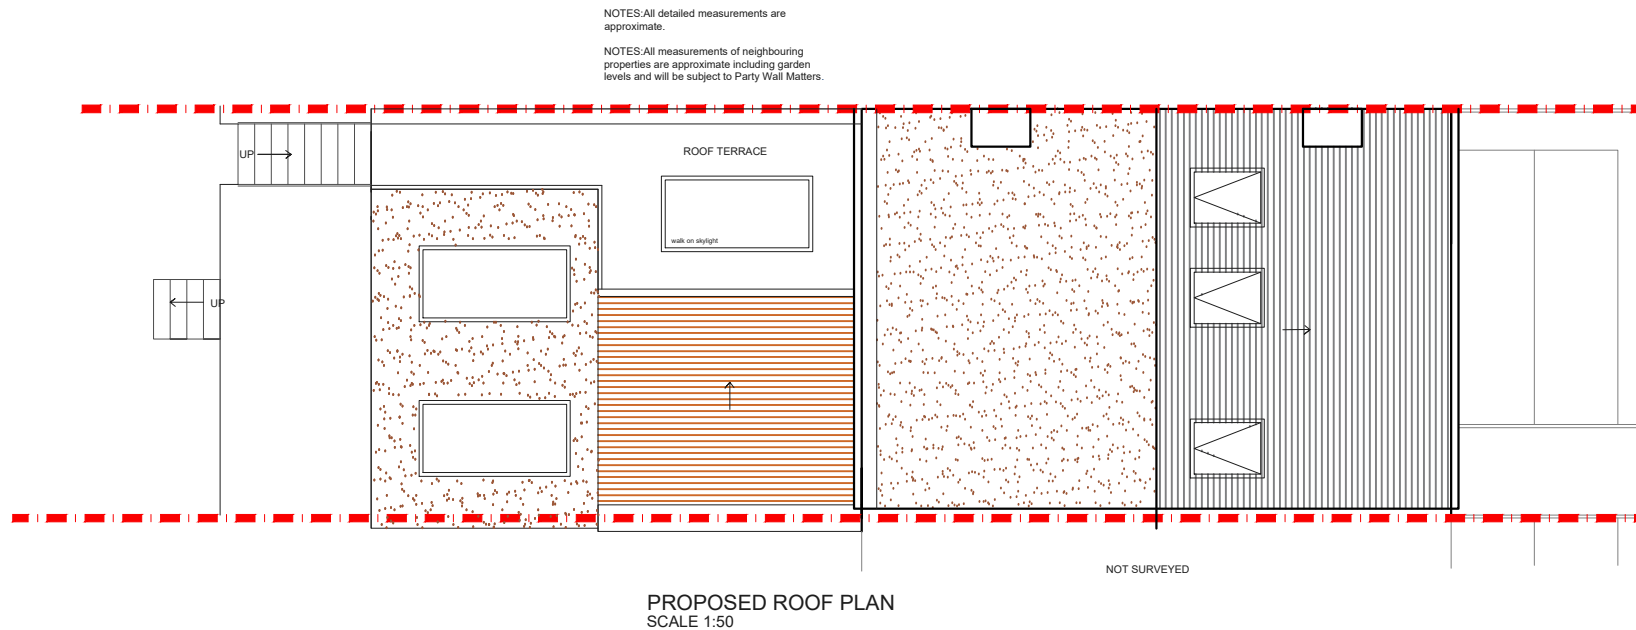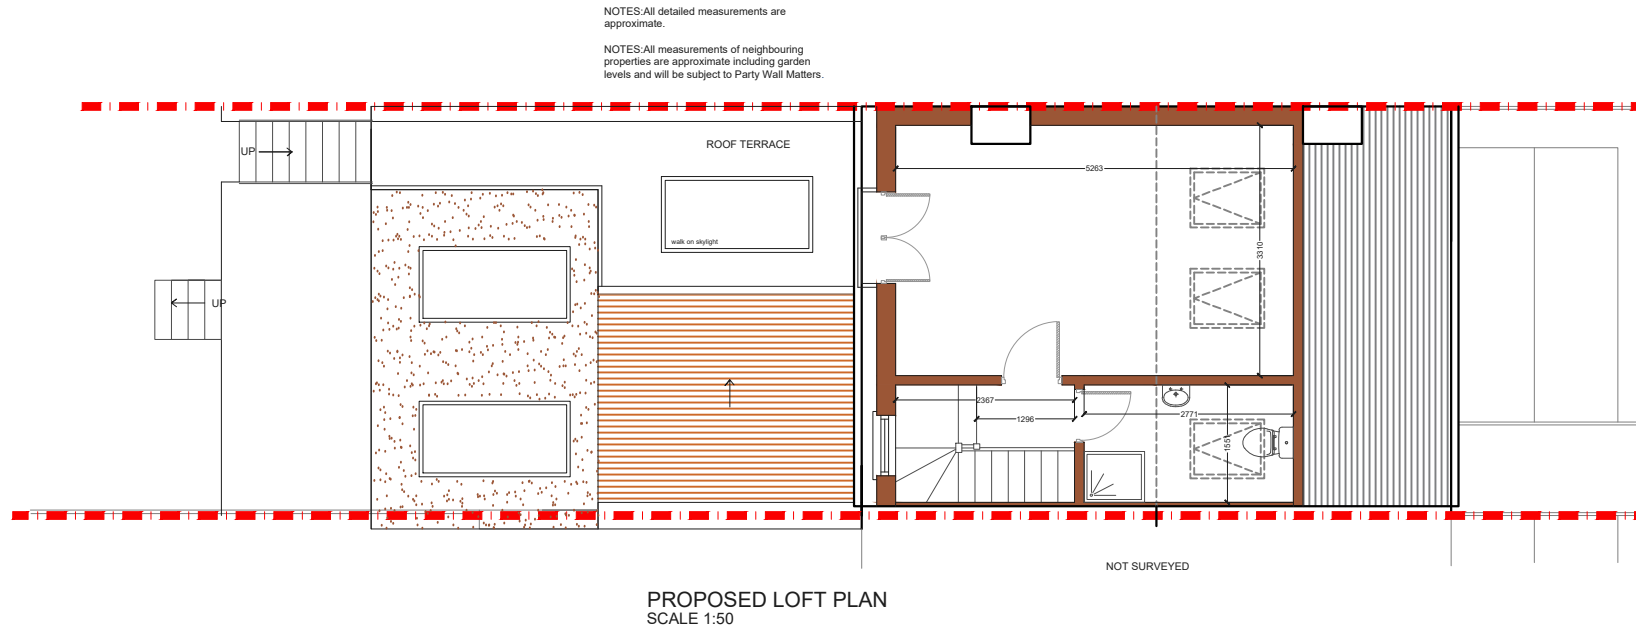

REV.	DATE	NOTES

CLIENT
A E

PROJECT ADDRESS
MALPAS ROAD, SE4
DRAWING TITLE
PROPOSED LOFT AND ROOF PLAN


NORTH POINT

SCALE
1:100@A3
DATE
30-11-2018

DRAWN
AS
CHECKED
SD



DRAWING NO.
BC- 17

REVISION

 


designteam

342 Clapham Road London SW9 9AJ
 Tel: 0207 242 5353
 hello@designteam.co.uk
 www.designteam.co.uk

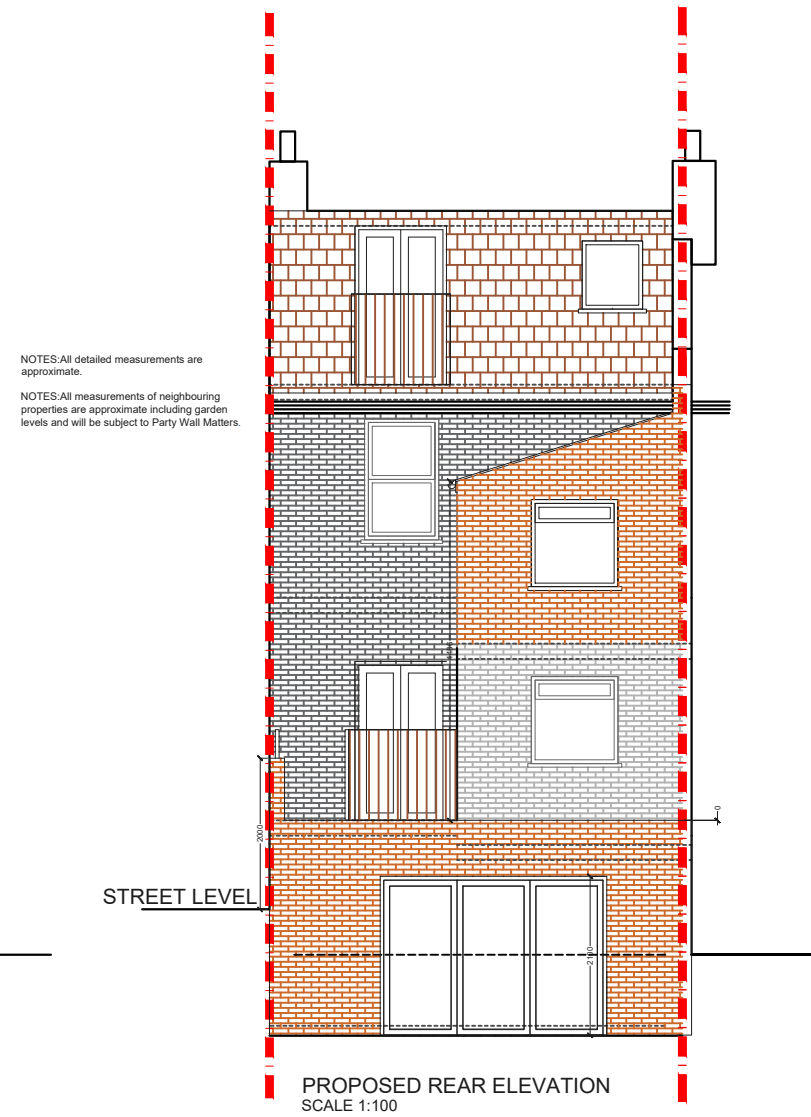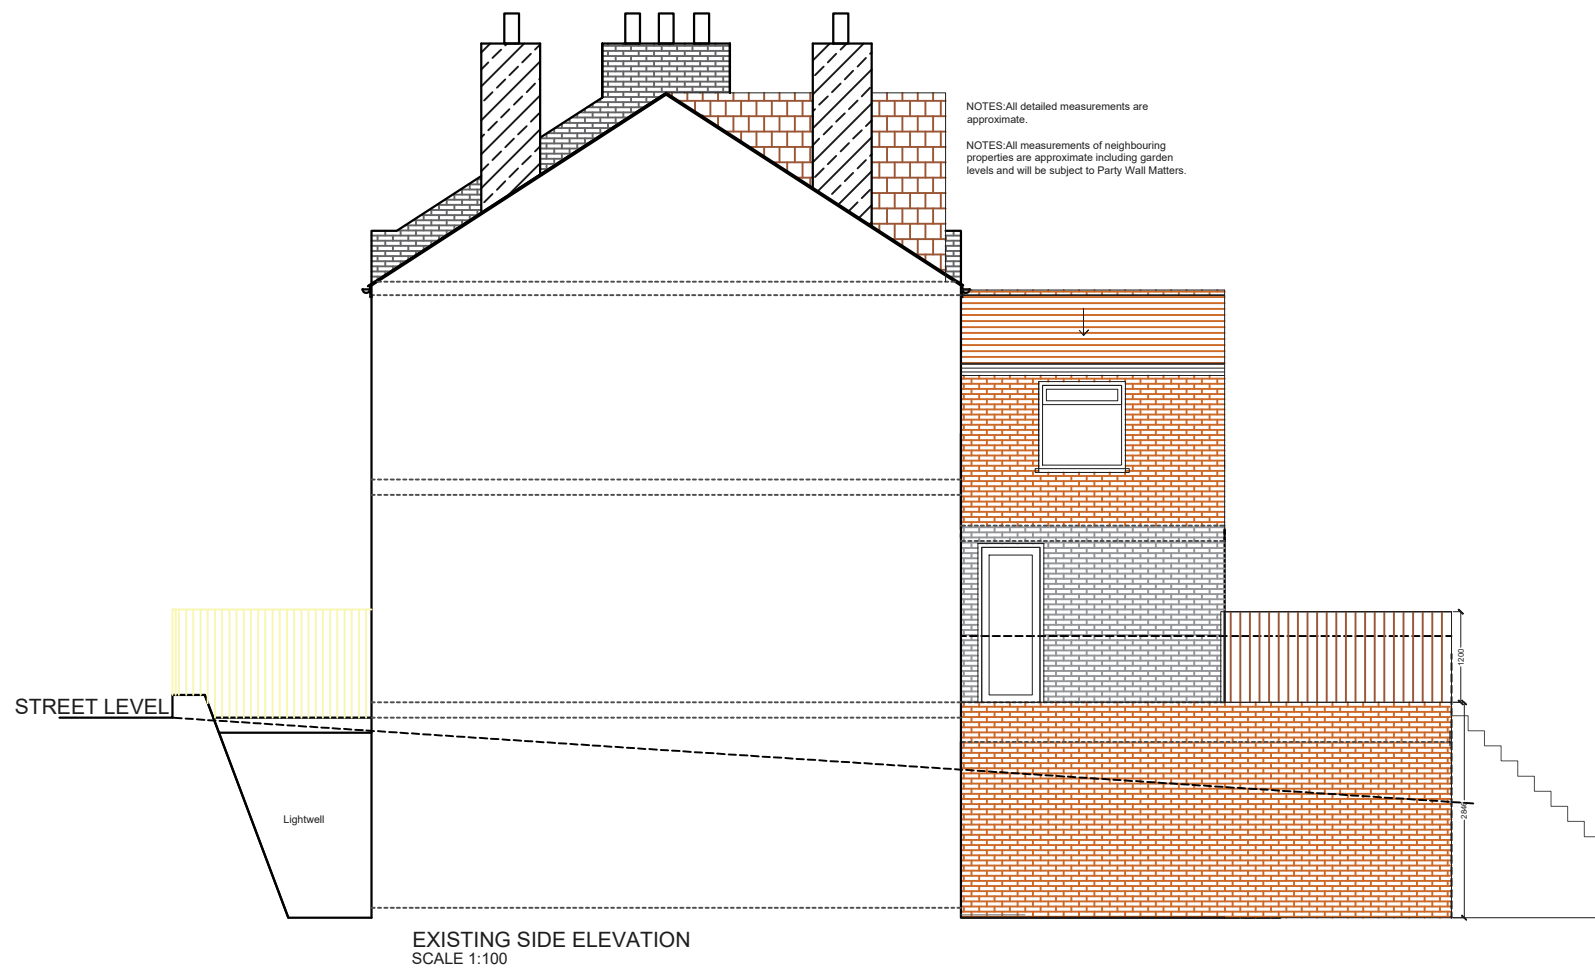

REV.	DATE	NOTES	CLIENT	PROJECT ADDRESS	NORTH POINT	SCALE	DRAWN	DRAWING NO.	REVISION
			A E	MALPAS ROAD, SE4		1:100@A3	AS	BC- 17	
						DATE	CHECKED		
						30-11-2018	SD		
				DRAWING TITLE					
				PROPOSED ELEVATIONS					
				<small>DRAWINGS TO BE READ IN CONJUNCTION WITH THE RELEVANT DRAWING AND SPECIFICATION. FIGURED DIMENSIONS ONLY. DIMENSIONS SHOULD NOT BE RELIED UPON FOR THE PURPOSES OF ORDERING MATERIAL OR PLACING SUB-CONTRACTOR ORDERS. THIRD PARTIES TO TAKE THEIR OWN SITE MEASUREMENTS. ALL DRAWINGS ARE SUBJECT TO ONSITE INSPECTION.</small>					

 

designteam
 342 Clapham Road London SW9 9AJ
 Tel: 0207 242 5353
 hello@designteam.co.uk
 www.designteam.co.uk