

NOTES: All detailed measurements are approximate.


NOTES: All measurements of neighbouring properties are approximate including garden levels and will be subject to Party Wall Matters.

NOTES: All recessed beams assume that the floor thickness is 6 inches. This cannot be confirmed until the opening up work during the build phase.


PROPOSED LOFT PLAN
SCALE 1:50

No. 24
No. 26

No. 26
No. 28

 

			CLIENT	D & S R		PROJECT	NIGHTINGALE GROVE SE13		SCALE	1:50@A3	DRAWING NO.	P - 1	REV.	
						DRAWING TITLE	PROPOSED LOFT PLAN		DATE	25-06-18	DRAWN	MG		
REV	DATE	NOTES							<p>Meters @ 1:50@ A3</p>			<p>342 Clapham Road London SW9 9AJ</p> <p>Tel: 0207 242 5353 hello@designteam.co.uk www.designteam.co.uk</p>		

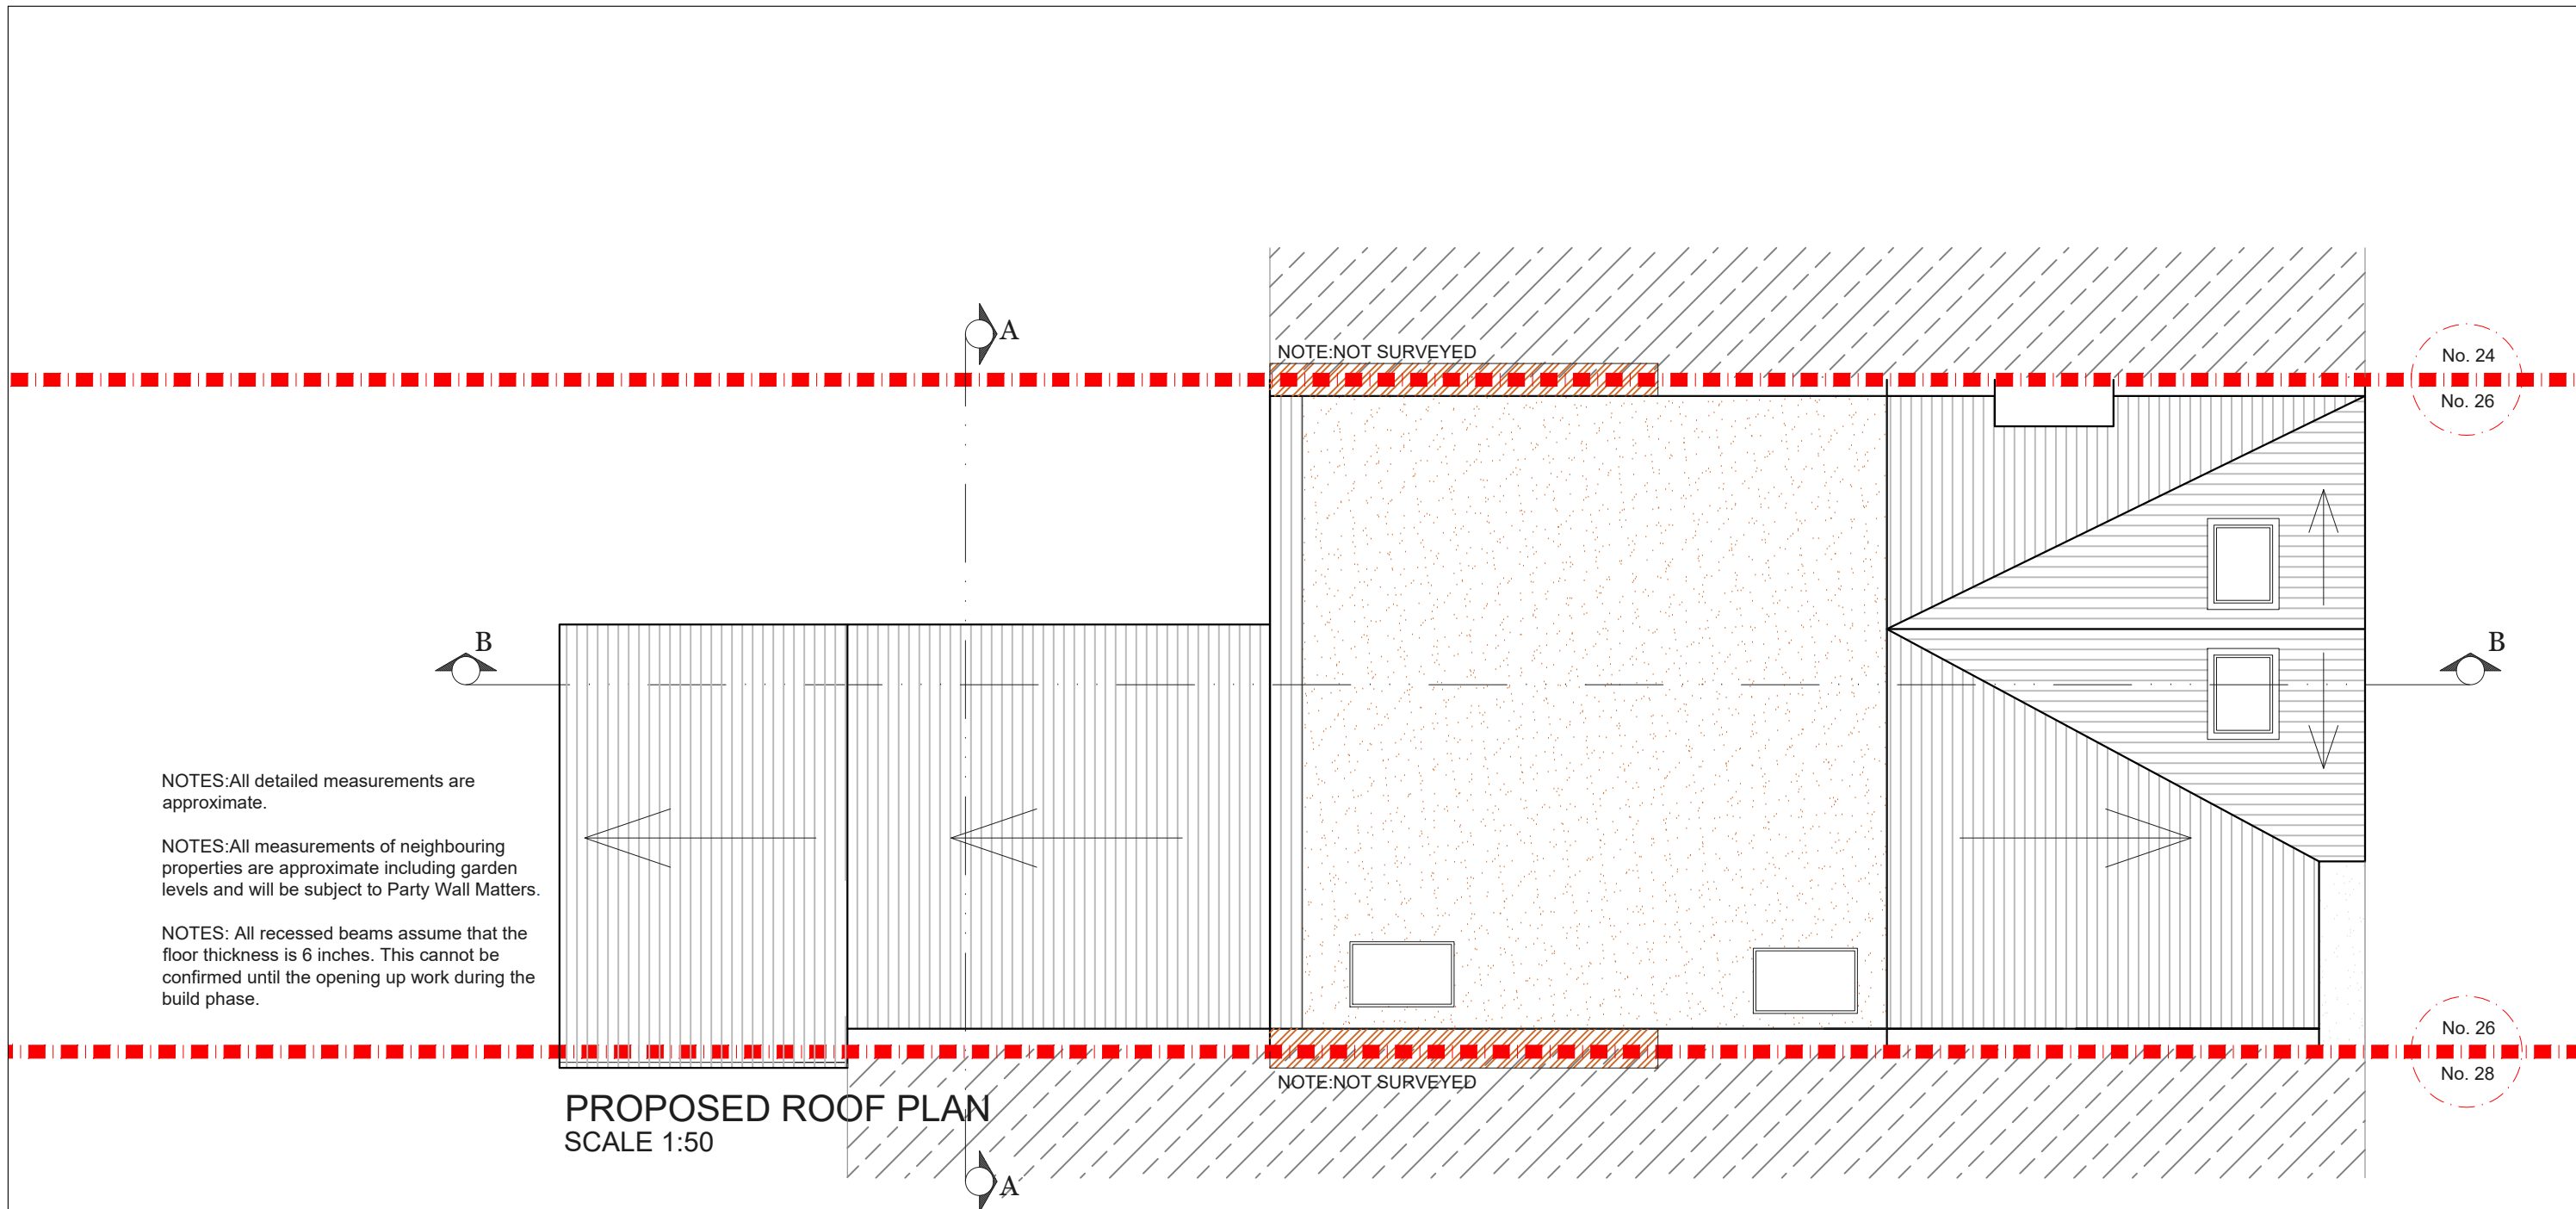


NOTES: All detailed measurements are approximate.


NOTES: All measurements of neighbouring properties are approximate including garden levels and will be subject to Party Wall Matters.

NOTES: All recessed beams assume that the floor thickness is 6 inches. This cannot be confirmed until the opening up work during the build phase.


PROPOSED ROOF PLAN
SCALE 1:50

 

			CLIENT	D & S R	PROJECT	NIGHTINGALE GROVE SE13	SCALE	1:50@A3	DRAWING NO.	REV.	 342 Clapham Road London SW9 9AJ Tel: 0207 242 5353 hello@designteam.co.uk www.designteam.co.uk	
					DRAWING TITLE	PROPOSED ROOF PLAN	DATE	25-06-18	DRAWN	MG		P - 2
REV	DATE	NOTES					 Meters @ 1:50@ A3					

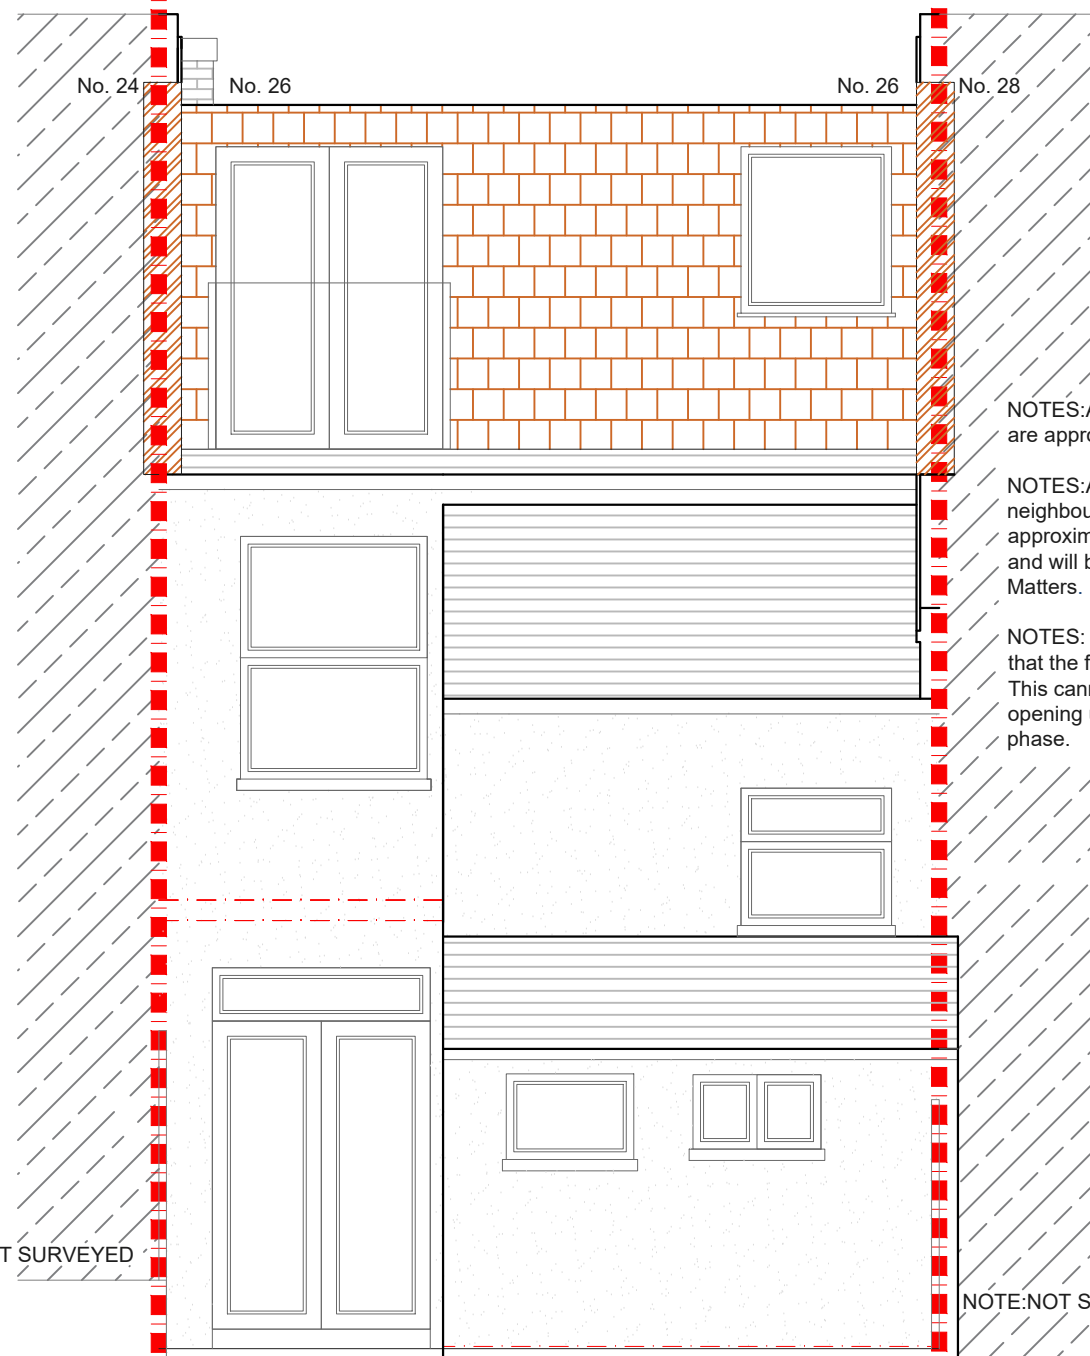

PROPOSED REAR ELEVATION
SCALE 1:50

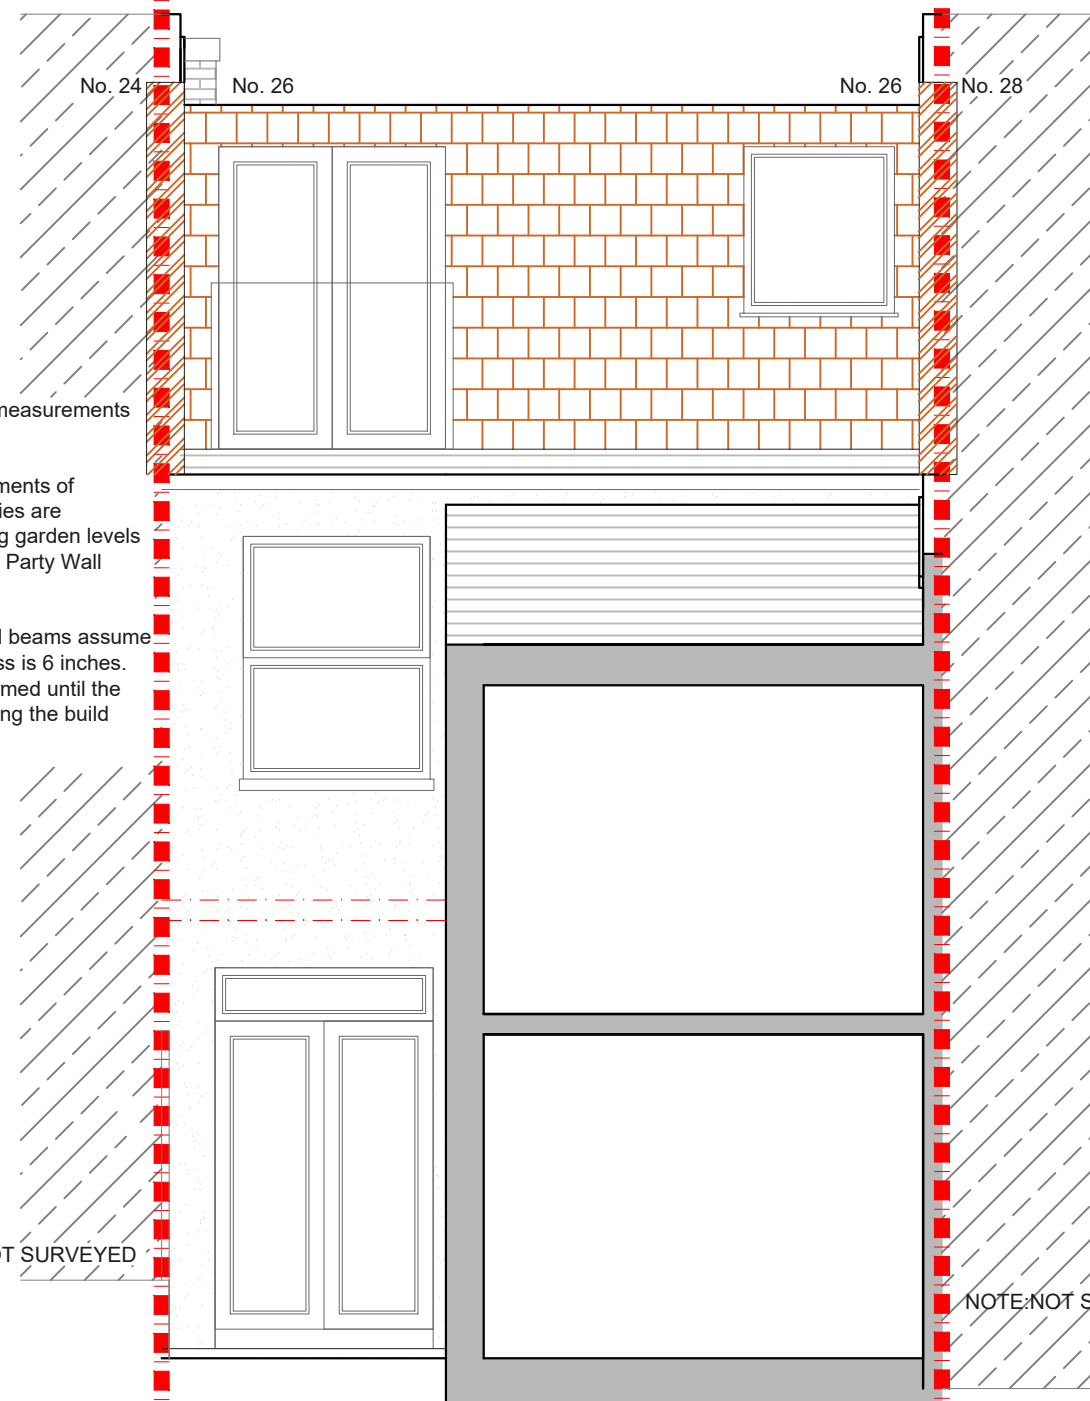

PROPOSED REAR SECTION AA
SCALE 1:50

NOTES: All detailed measurements are approximate.

NOTES: All measurements of neighbouring properties are approximate including garden levels and will be subject to Party Wall Matters.

NOTES: All recessed beams assume that the floor thickness is 6 inches. This cannot be confirmed until the opening up work during the build phase.

NOTE: NOT SURVEYED

NOTE: NOT SURVEYED

NOTE: NOT SURVEYED

NOTE: NOT SURVEYED

REV	DATE	NOTES

CLIENT	D & S R
--------	--------------------

PROJECT	NIGHTINGALE GROVE SE13
DRAWING TITLE	PROPOSED REAR ELEVATION AND SECTION AA

SCALE	1:50@A3	DRAWING NO.	P - 3	REV.	
DATE	25-06-18	DRAWN	MG		
<p>Meters @ 1:50@ A3</p>					

designteam

342 Clapham Road
London
SW9 9AJ

Tel: 0207 242 5353
hello@designteam.co.uk
www.designteam.co.uk