




			CLIENT	CS	PROJECT	GEORGE LANE SE13	SCALE	1:50@A3	DRAWING NO.	REV.	 the kitchen extension company 342 Clapham Road London SW9 9AJ Tel: 0207 242 5353 hello@designteam.co.uk www.designteam.co.uk
					DRAWING TITLE	PROPOSED GROUND FLOOR PLAN	DATE	DRAWN	CHECKED	PP 1	
REV	DATE	NOTES					 Meters @ 1:50@ A3				

NOTE: all detailed measurements are approximate


NOTE: all recessed beams assume that the floor thickness is 6 inches. this cannot be confirmed until the opening up work during the build phase

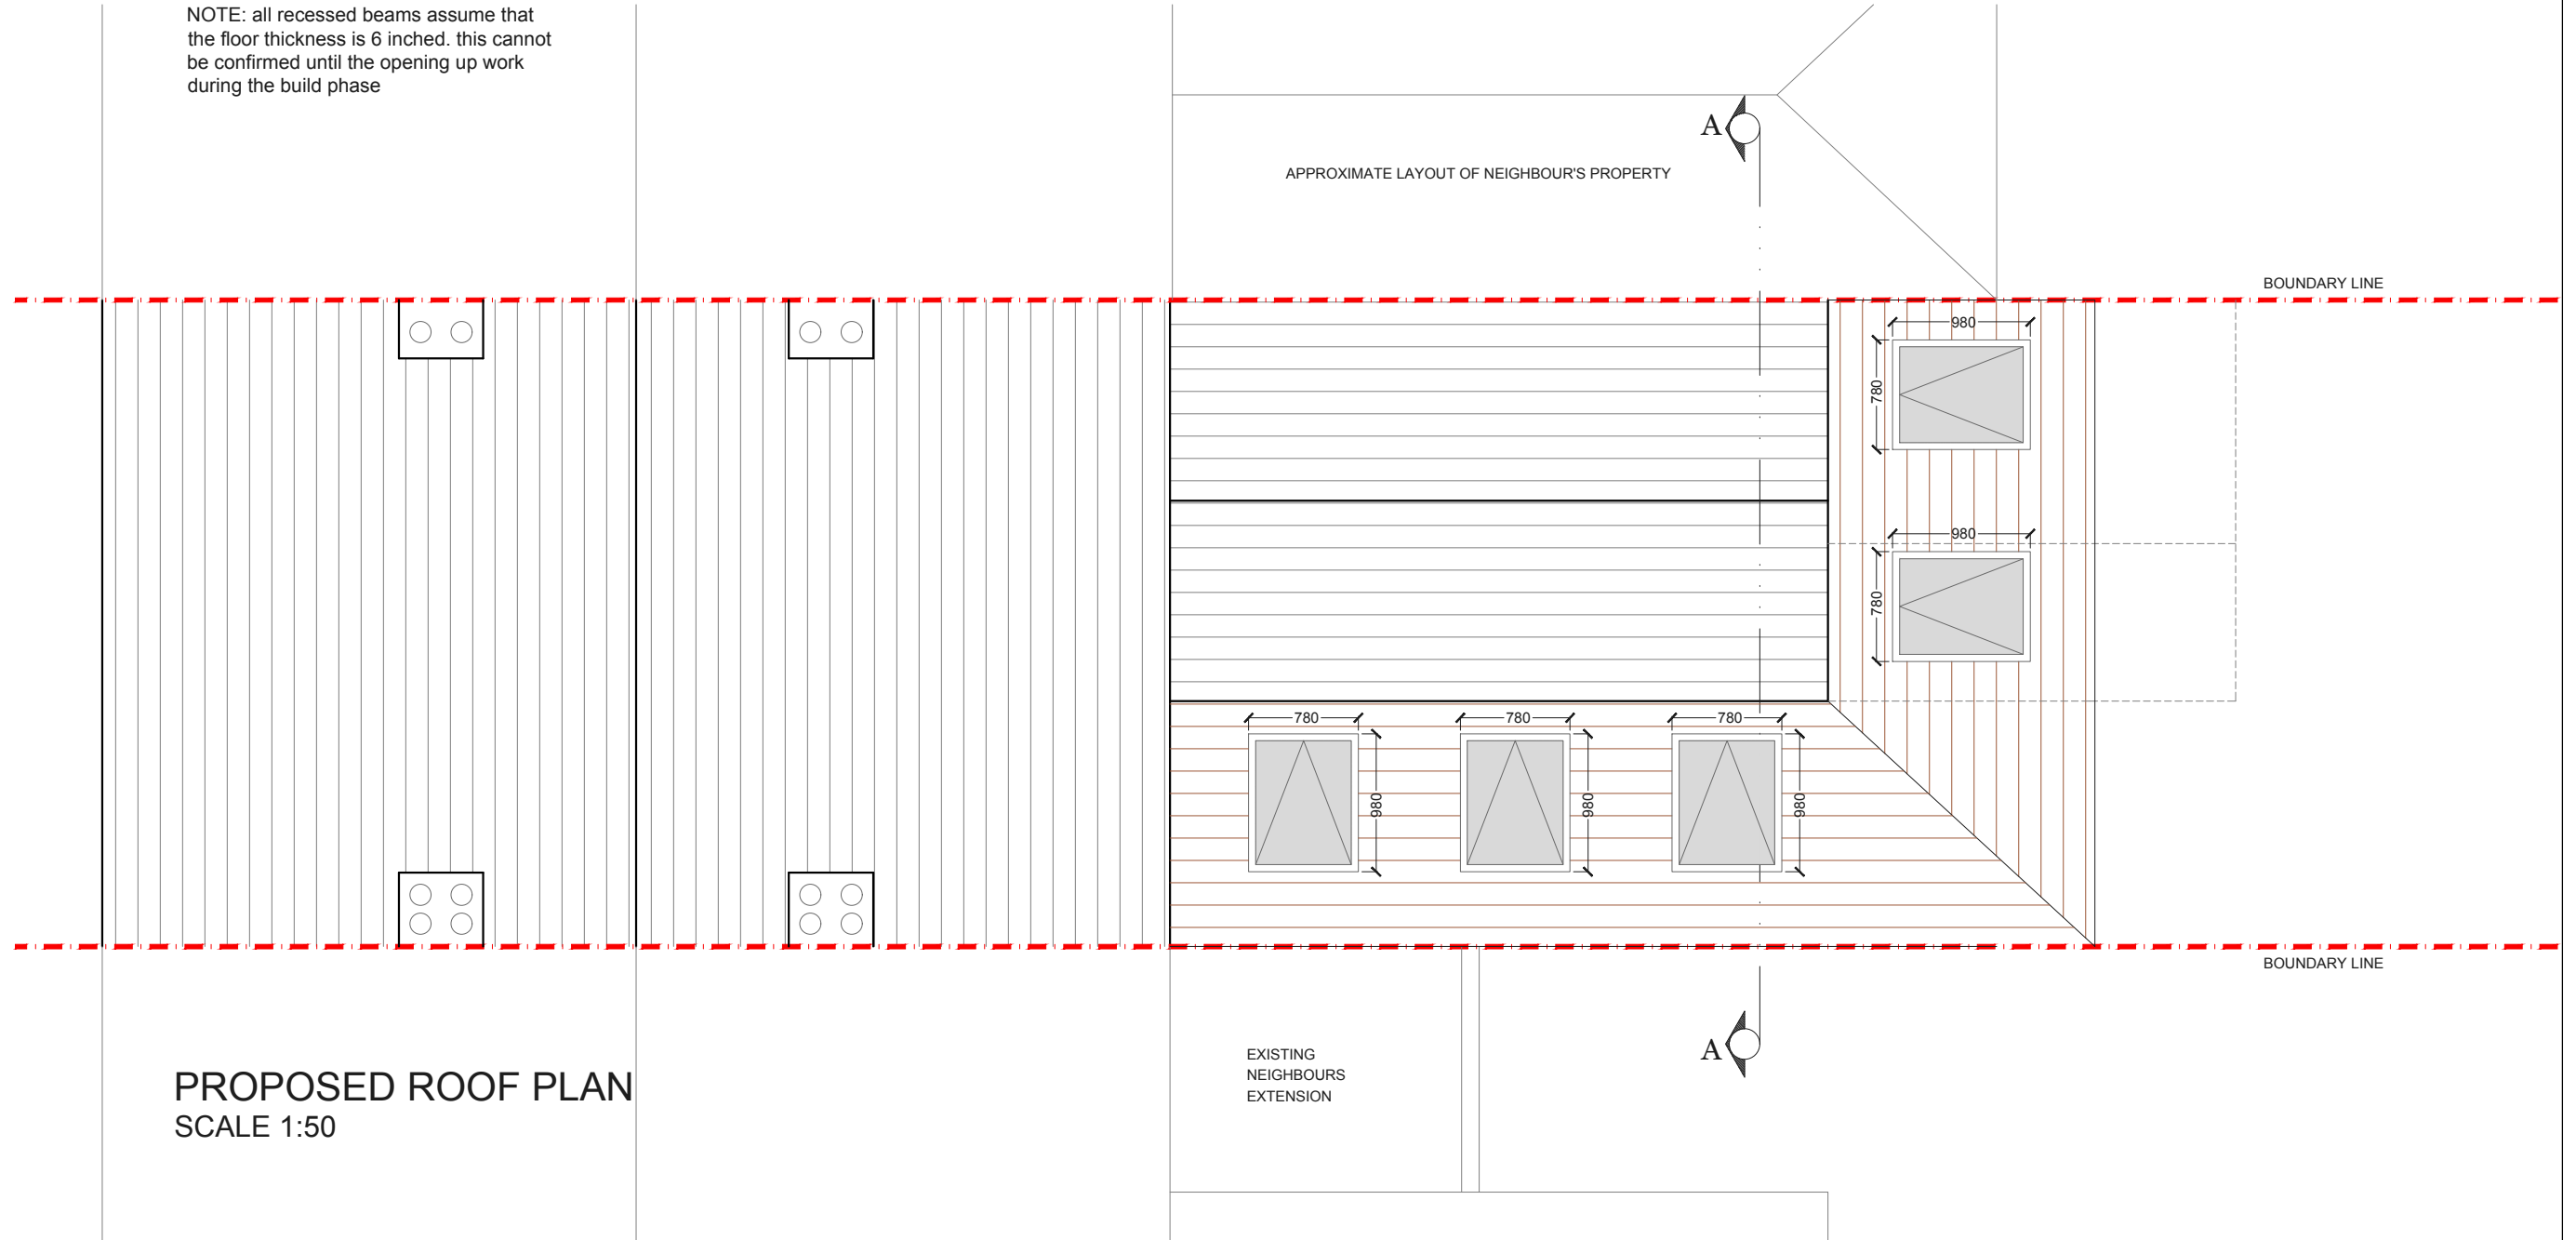

PROPOSED ROOF PLAN
SCALE 1:50




			CLIENT	CS		PROJECT	GEORGE LANE SE13		SCALE	1:50@A3		DRAWING NO.	REV.
									DATE	DRAWN	CHECKED	PP 2	
						DRAWING TITLE	PROPOSED GROUND FLOOR PLAN						
REV	DATE	NOTES											

 

designteam
the kitchen extension company


342 Clapham Road
London
SW9 9AJ

Tel: 0207 242 5353
hello@designteam.co.uk
www.designteam.co.uk

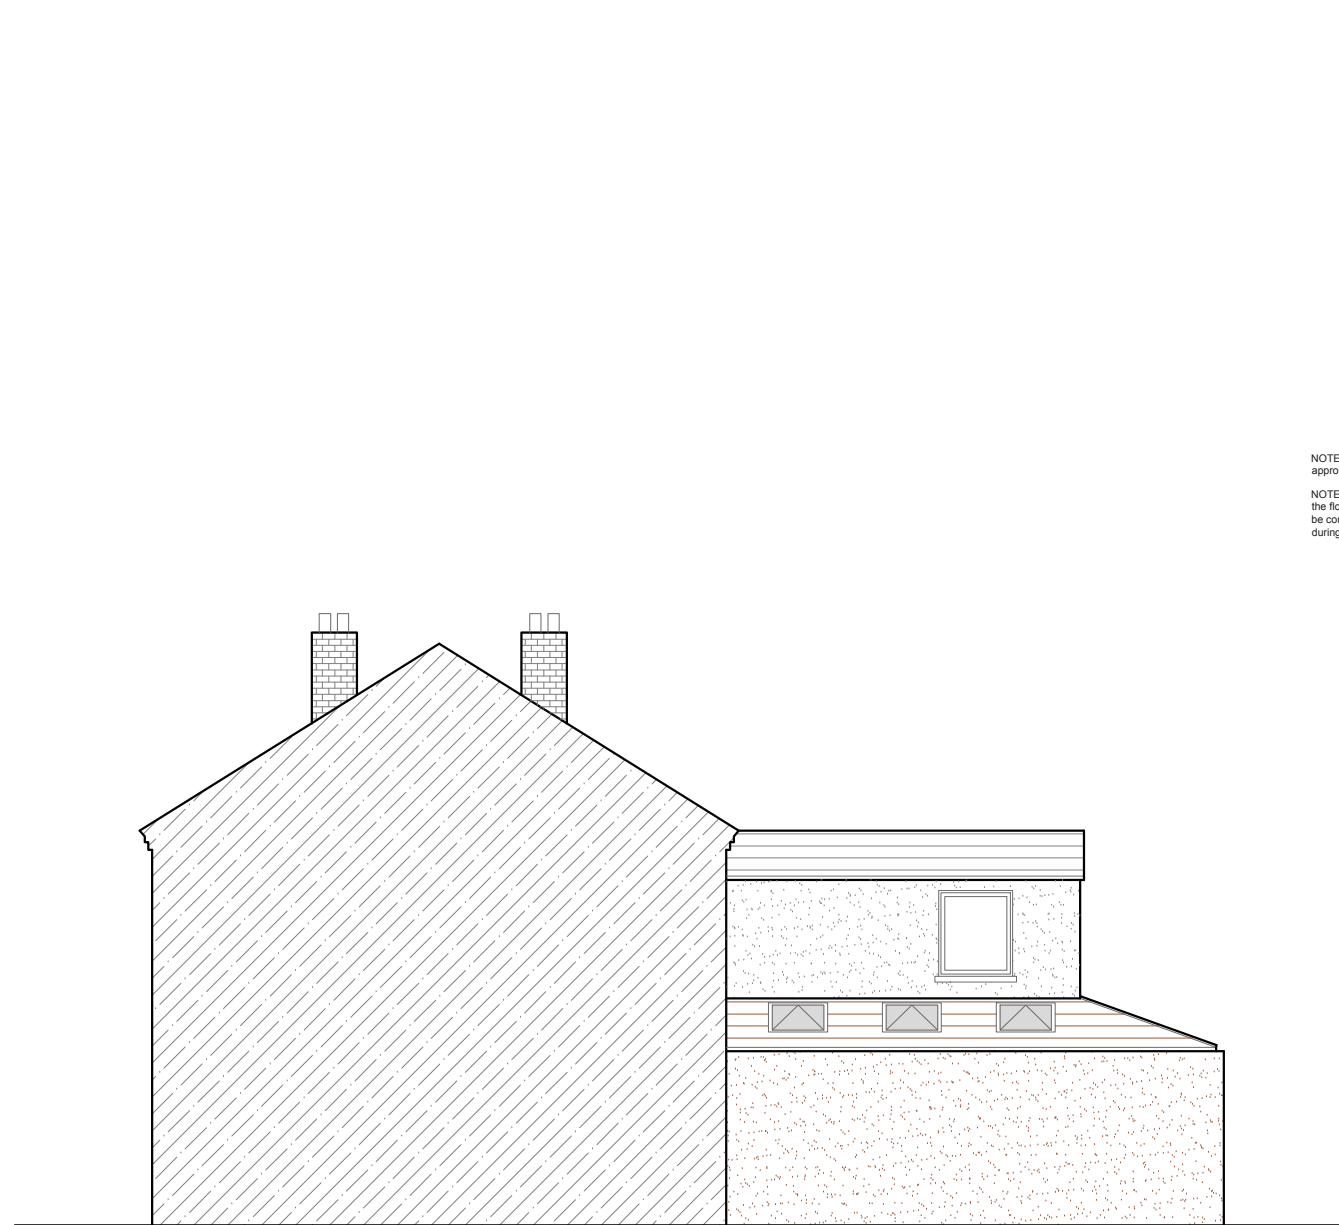


PROPOSED SIDE ELEVATION
SCALE 1:100

NOTE: all detailed measurements are approximate
NOTE: all recessed beams assume that the floor thickness is 6 inches. this cannot be confirmed until the opening up work during the build phase

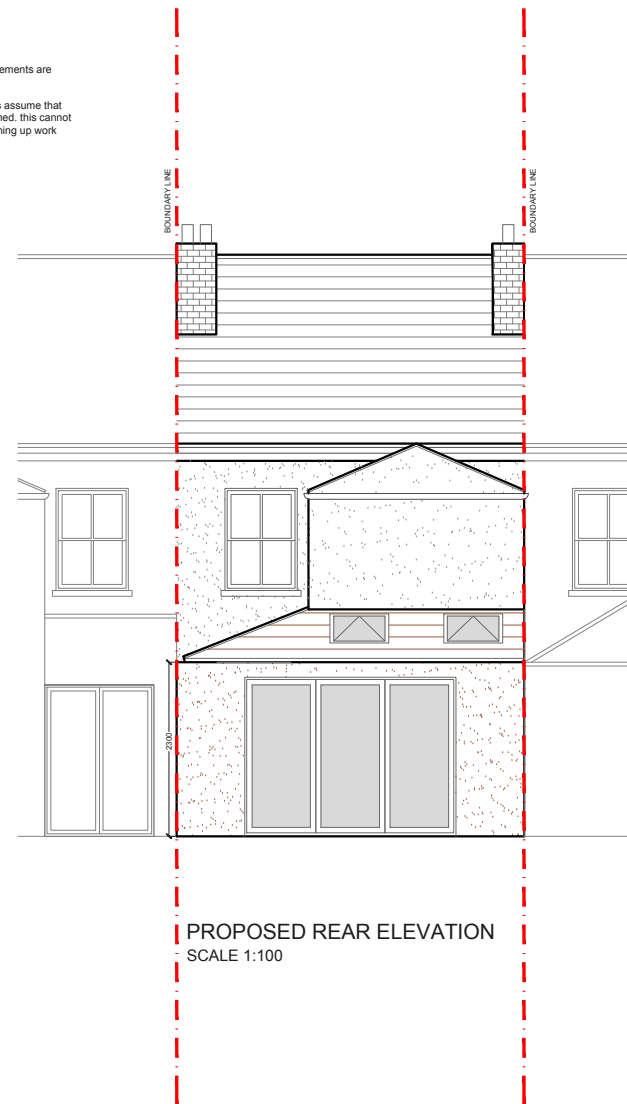

PROPOSED REAR ELEVATION
SCALE 1:100

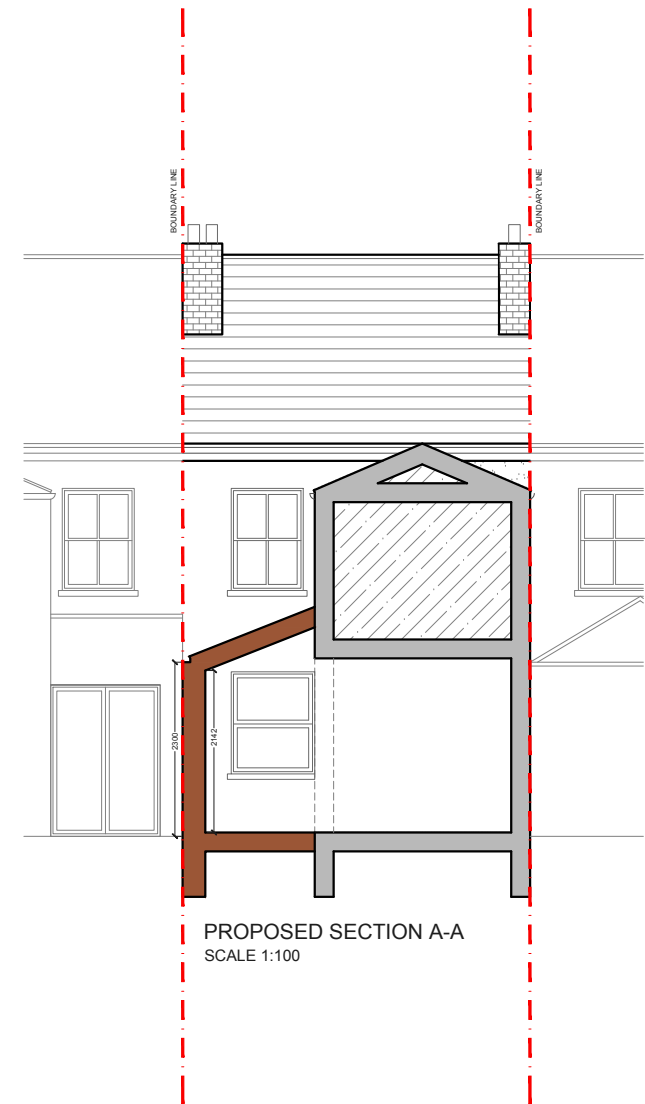

PROPOSED SECTION A-A
SCALE 1:100

			CLIENT	CS	PROJECT	GEORGE LANE SE13	SCALE	1:100@A3	DRAWING NO.	REV.
							DATE	DRAWN	CHECKED	PP 3
					DRAWING TITLE	PROPOSED ELEVATIONS & SECTION	<p>Meters @ 1:100@ A3</p>			
REV	DATE	NOTES								

designteam
the kitchen extension company
342 Clapham Road London SW9 9AJ
Tel: 0207 242 5353
hello@designteam.co.uk
www.designteam.co.uk