




PROPOSED GROUND FLOOR PLAN - UNALTERED
SCALE 1:100

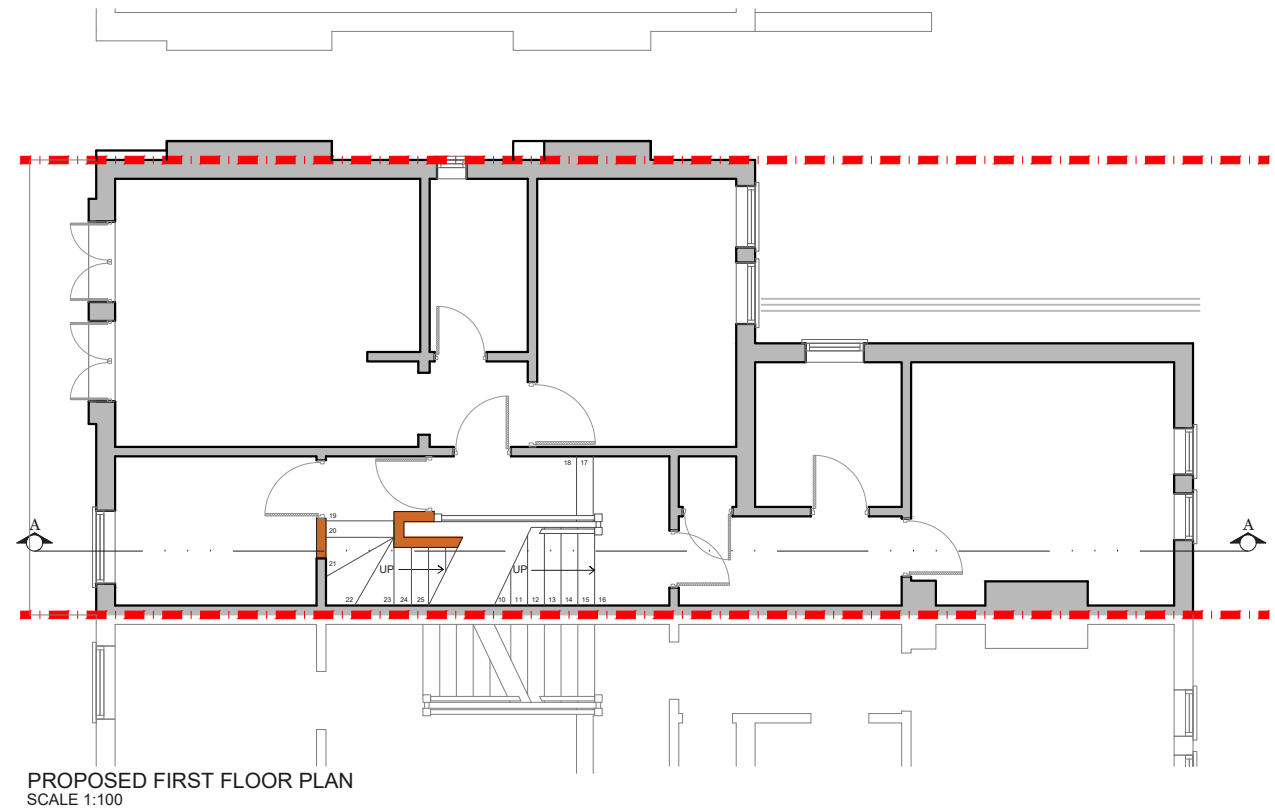

PROPOSED FIRST FLOOR PLAN
SCALE 1:100

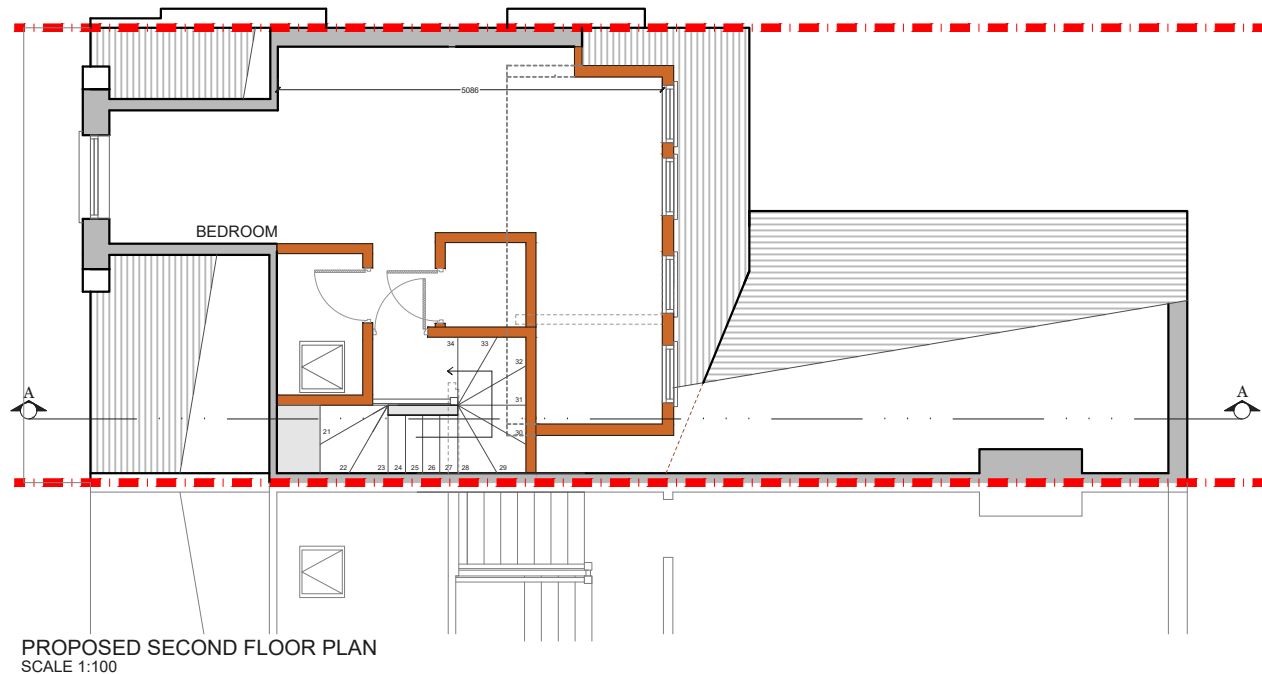


PROPOSED SECOND FLOOR PLAN
SCALE 1:100

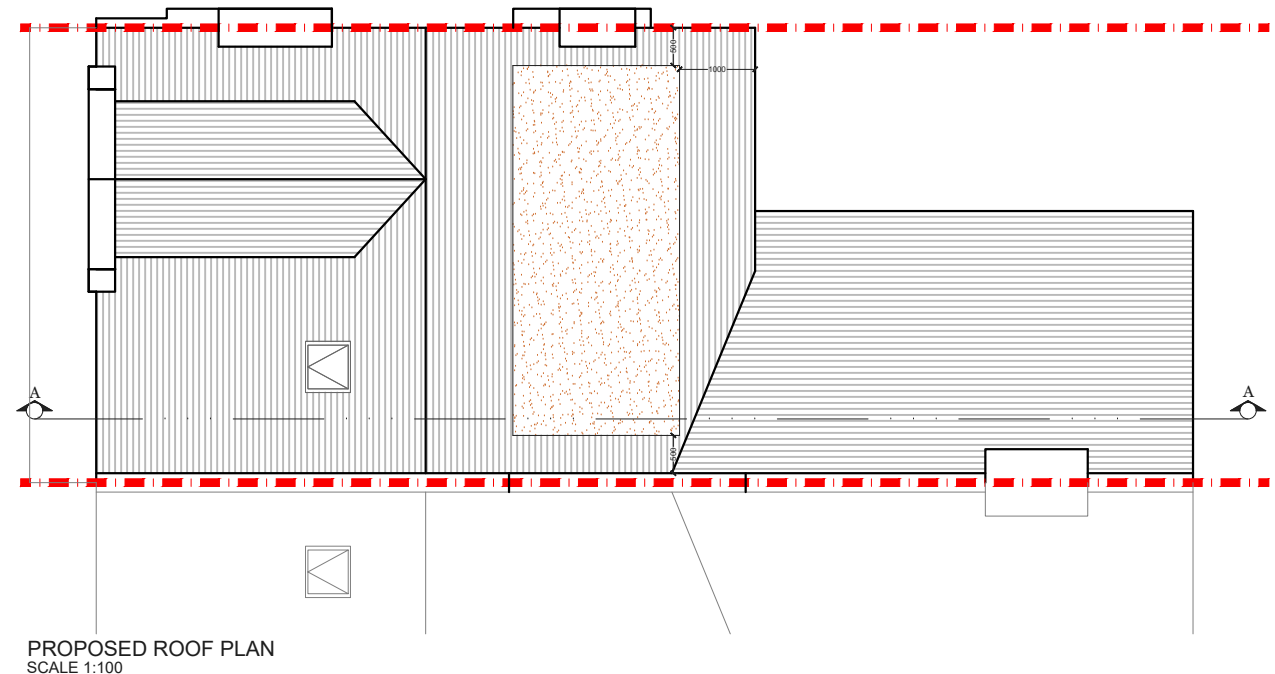


PROPOSED ROOF PLAN
SCALE 1:100

			CLIENT	SP	PROJECT	ROSENTHAL ROAD SE6	SCALE	1:100@A3	DRAWING NO.	P - 1	REV.	
					DRAWING TITLE	PROPOSED FLOOR PLANS	DATE	06-09-18	DRAWN	SH		
REV	DATE	NOTES					<p>Meters @ 1:100@ A3</p>					
												designteam 342 Clapham Road London SW9 9AJ Tel: 0207 242 5353 hello@designteam.co.uk www.designteam.co.uk

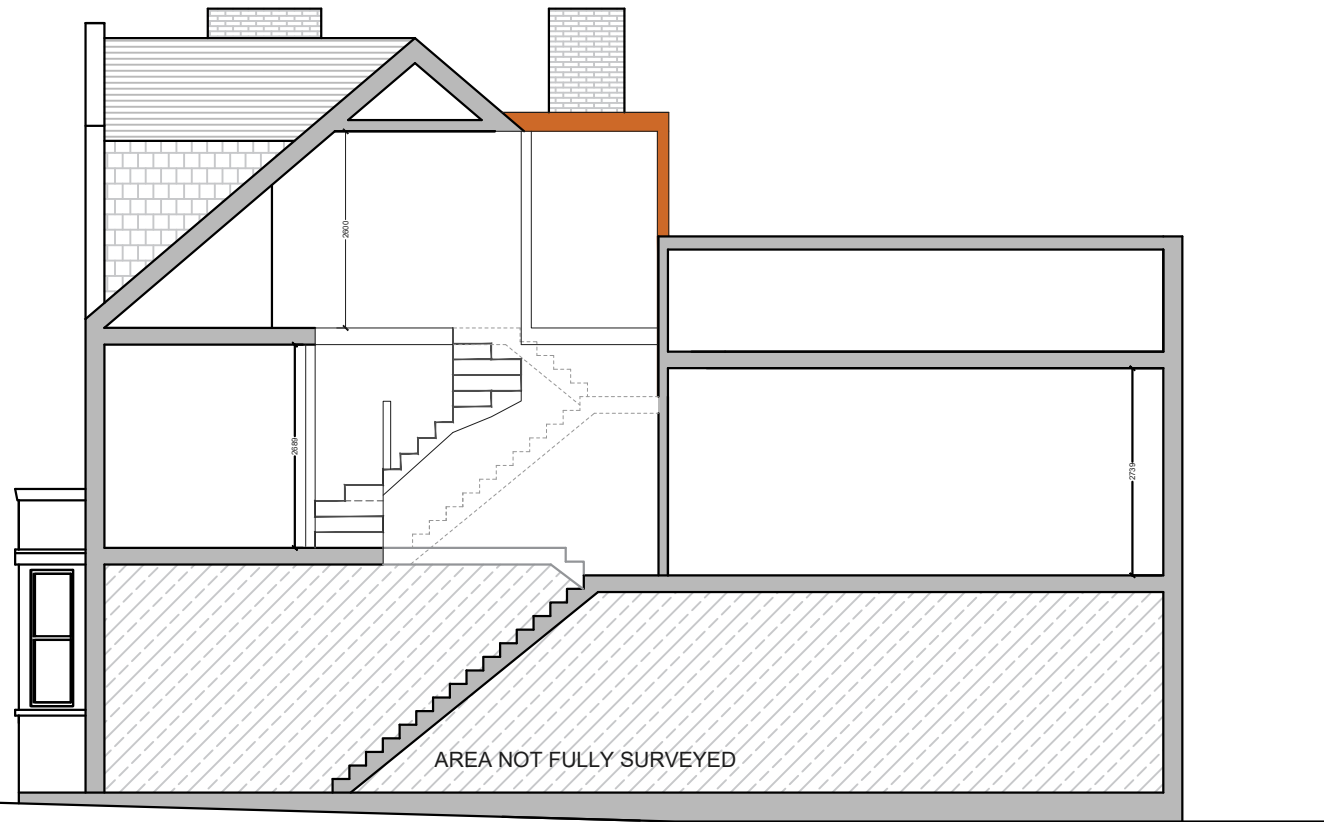

PROPOSED SECTION A_A
SCALE 1:100

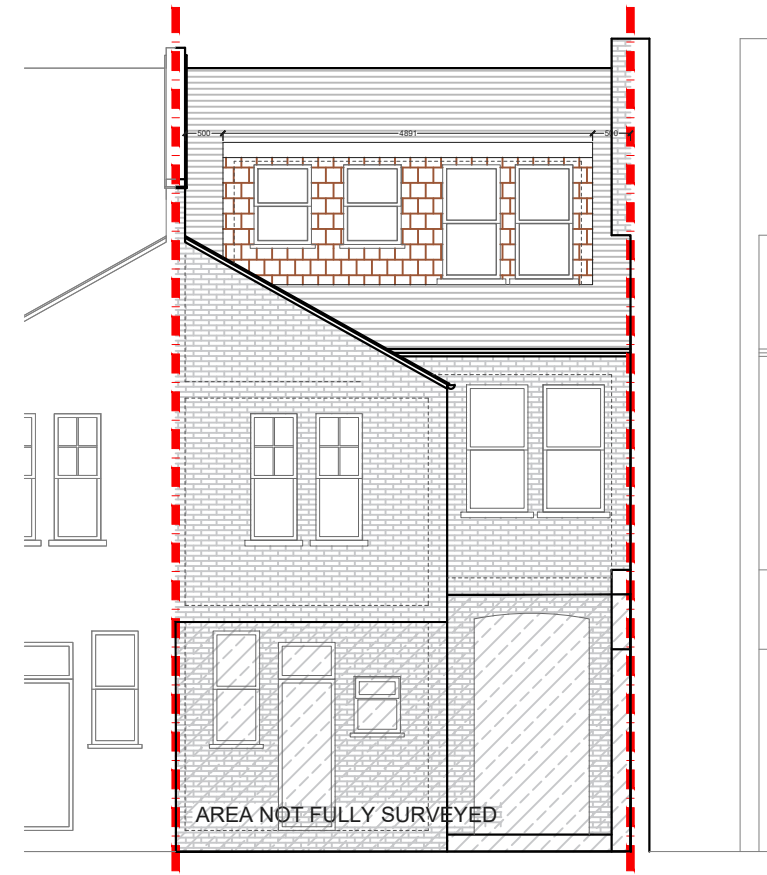

PROPOSED REAR ELEVATION
SCALE 1:100



PROPOSED SIDE ELEVATION
SCALE 1:100



PROPOSED FRONT ELEVATION
SCALE 1:100

			CLIENT	SP		PROJECT	ROSENTHAL ROAD SE6		SCALE	1:100@A3	DRAWING NO.	P - 2	REV.	
						DRAWING TITLE	PROPOSED ELEVATIONS & SECTION		DATE	06-09-18	DRAWN	SH		
REV	DATE	NOTES							<p>Meters @ 1:100@ A3</p>			<p>342 Clapham Road London SW9 9AJ Tel: 0207 242 5353 hello@designteam.co.uk www.designteam.co.uk</p>		