



NOTE: all detailed measurements are approximate

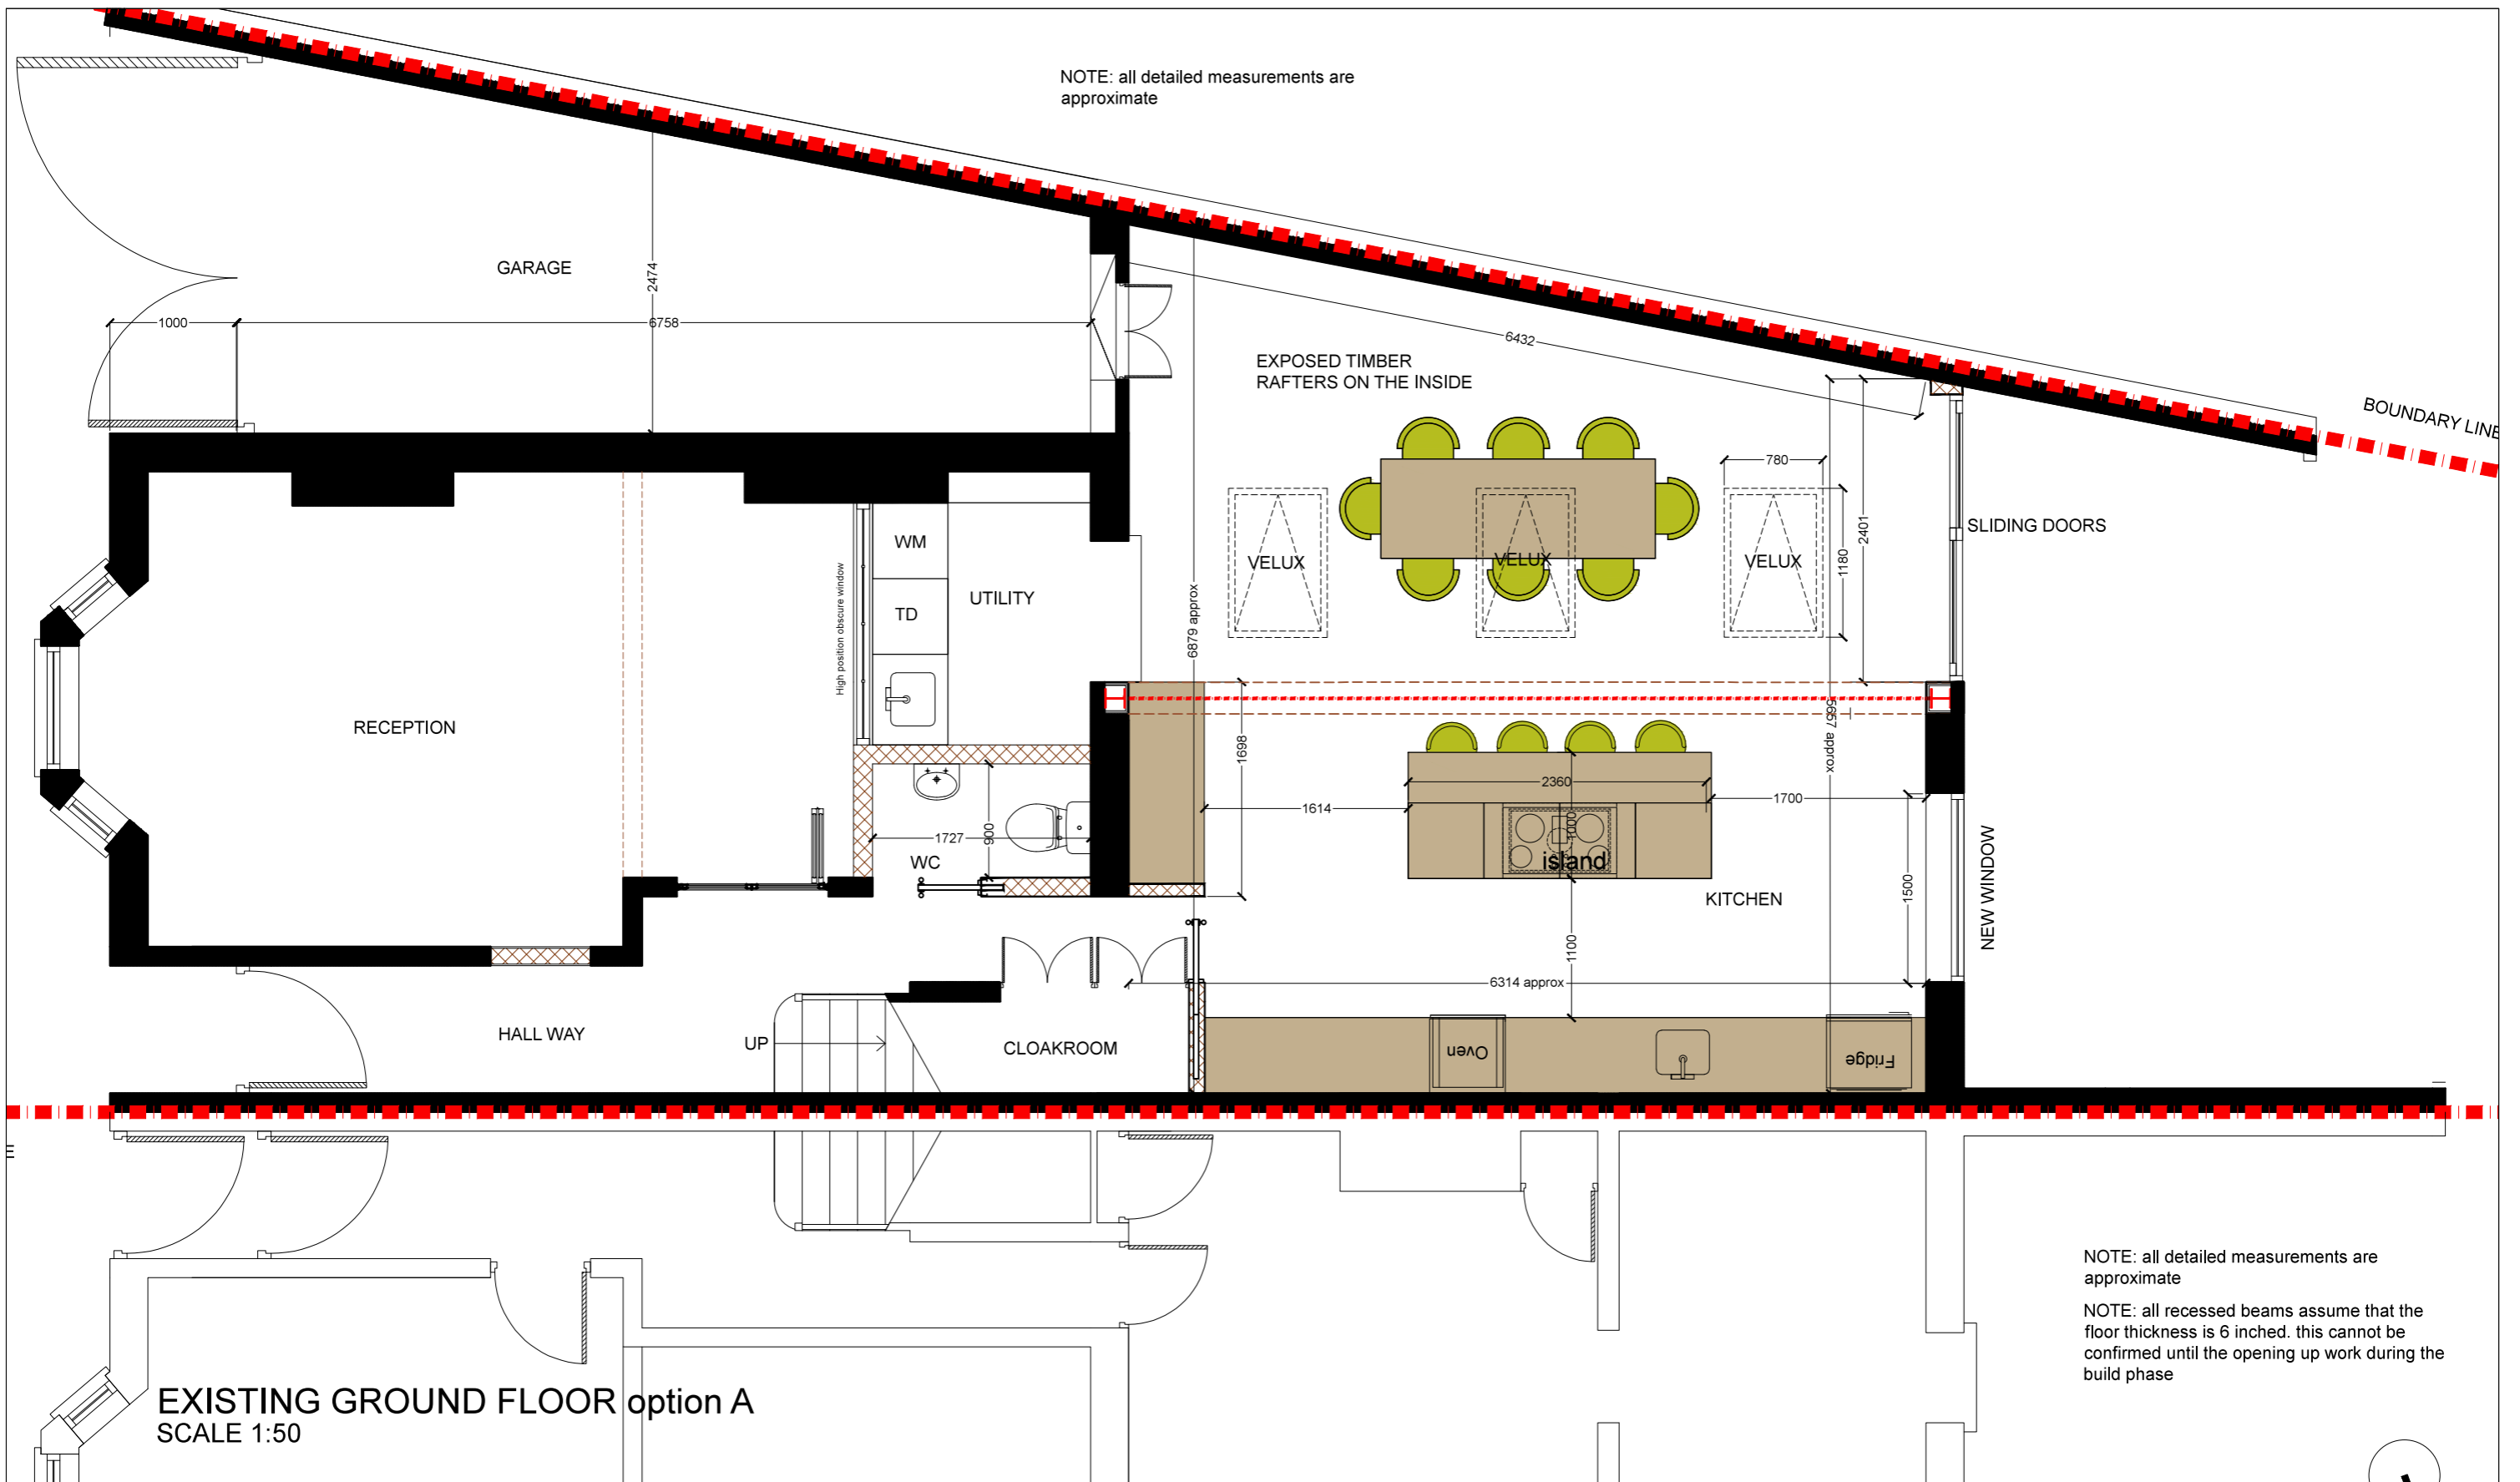

NOTE: all detailed measurements are approximate  
 NOTE: all recessed beams assume that the floor thickness is 6 inches. this cannot be confirmed until the opening up work during the build phase

EXISTING GROUND FLOOR option A  
 SCALE 1:50

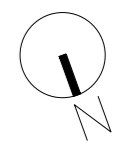


CLIENT <b>JM</b>			PROJECT <b>ST. DONATTS ROAD SE14 6NT</b>		SCALE <b>1:50@A3</b>		DRAWING NO.		REV.		
DRAWINGS TO BE READ IN CONJUNCTION WITH RELEVANT DRAWING AND SPECS. FIGURED DIMENSIONS ONLY. DIMENSIONS SHOULD NOT BE RELIED UPON FOR THE PURPOSES OF ORDERING MATERIALS OR PLACING SUB-CONTRACT ORDERS, OR THE PLACEMENT OF ORDERS WITH THIRD PARTIES. THIRD PARTY SUPPLIERS TO TAKE THEIR OWN SITE MEASUREMENTS. IN THE EVENT THAT A CONTRACTOR OTHER THAN BUILD TEAM HOLBORN LIMITED IS APPOINTED TO EXECUTE THE WORKS, BUILD TEAM HOLBORN LIMITED ACCEPTS NO LIABILITY WHATSOEVER FOR THE SPECIFICATION, CALCULATION OR OTHER STRUCTURAL OR NON-STRUCTURAL INFORMATION AS IT SO EXISTS PERTAINING TO THE PROPOSED WORKS CONTAIN HERewith.			DRAWING TITLE <b>PROPOSED GROUND FLOOR PLAN</b>		DATE <b>7-12-15</b>		DRAWN <b>SC</b>				
REV	DATE	NOTES	Meters @ 1:50@ A3								

**designteam**  
 the kitchen extension company

Unit 1F  
 26-32 Voltaire Road  
 London SW4 6DH

Tel: 0207 242 5353  
 hello@designteamldn.com  
 www.designteamldn.com

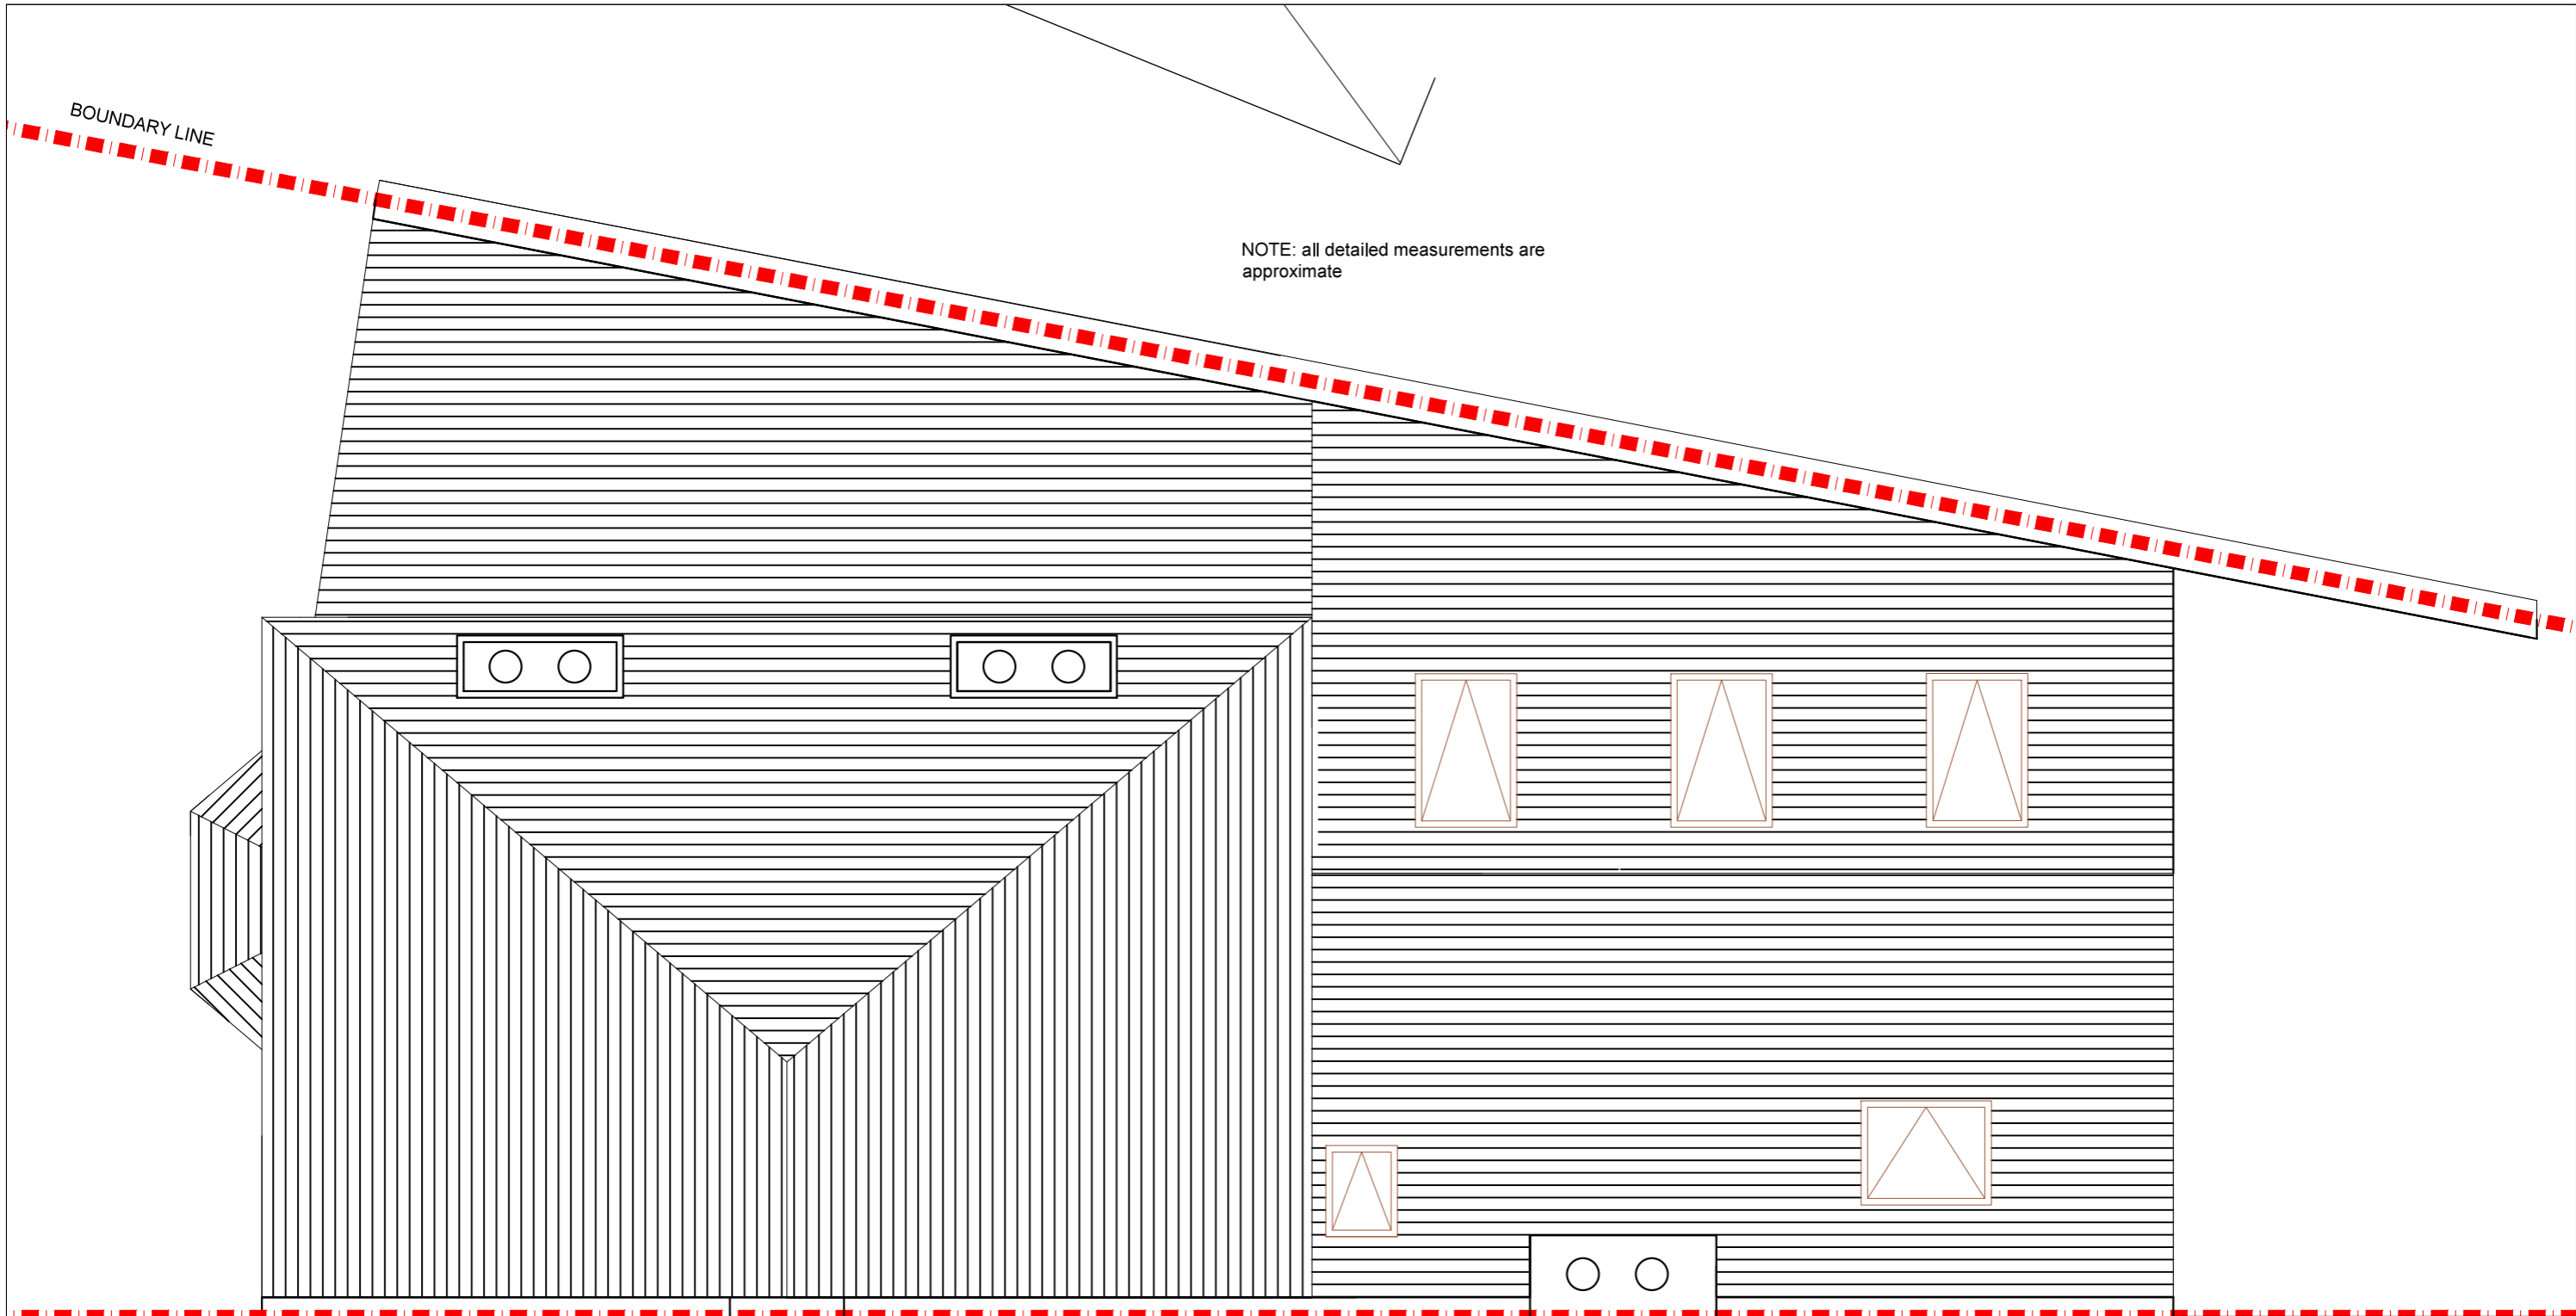

NOTE: all detailed measurements are approximate

**PROPOSED ROOF PLAN**  
SCALE 1:50

BOUNDARY LINE

REV	DATE	NOTES

CLIENT	<b>JM</b>
<small>DRAWINGS TO BE READ IN CONIUNCTION WITH RELEVANT DRAWING AND SPECS. FIGURED DIMENSIONS ONLY. DIMENSIONS SHOULD NOT BE RELIED UPON FOR THE PURPOSES OF ORDERING MATERIALS OR PLACING SUB-CONTRACT ORDERS, OR THE PLACEMENT OF ORDERS WITH THIRD PARTIES. THIRD PARTY SUPPLIERS TO TAKE THEIR OWN SITE MEASUREMENTS. IN THE EVENT THAT A CONTRACTOR OTHER THAN BUILD TEAM HOLBORN LIMITED IS APPOINTED TO EXECUTE THE WORKS, BUILD TEAM HOLBORN LIMITED ACCEPT NO LIABILITY WHATSOEVER FOR THE SPECIFICATION, CALCULATION OR OTHER STRUCTURAL OR NON-STRUCTURAL INFORMATION AS IT SO EXISTS PERTAINING TO THE PROPOSED WORKS CONTAIN HEREWITH.</small>	



PROJECT	<b>ST. DONATTS ROAD SE14 6NT</b>
DRAWING TITLE	<b>PROPOSED ROOF PLAN</b>


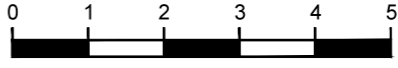
SCALE	<b>1:50@A3</b>	DRAWING NO.		REV.	
DATE	<b>7-12-15</b>	DRAWN	<b>SC</b>		
<p>Meters @ 1:50@A3</p>					

**designteam**  
the kitchen extension company

Unit 1F  
26-32 Voltaire Road  
London SW4 6DH

Tel: 0207 242 5353  
hello@designteamldn.com  
www.designteamldn.com

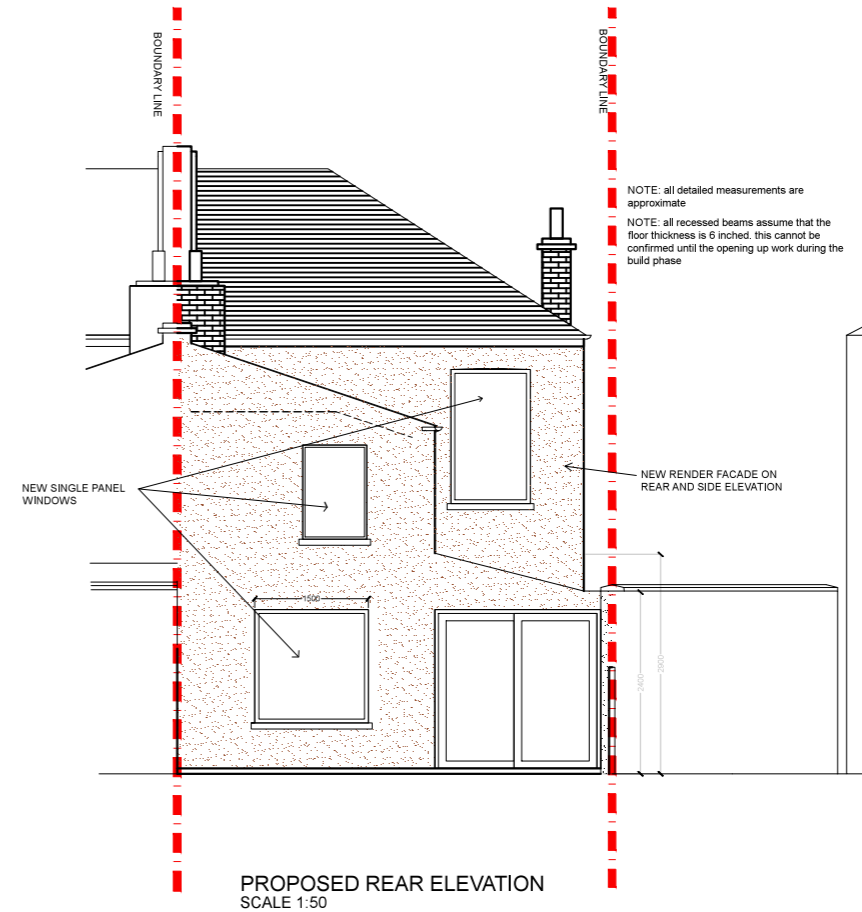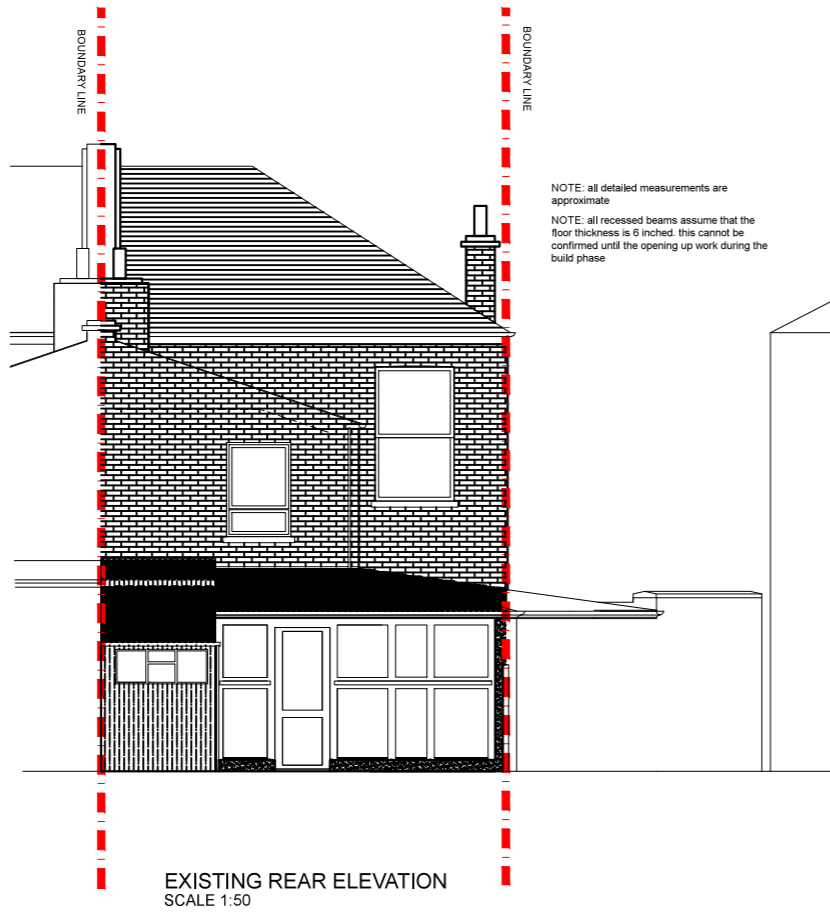

			CLIENT	JM	PROJECT	ST. DONATTS ROAD SE14 6NT	SCALE	1:100@A3	DRAWING NO.	REV.	 <b>designnteam</b> the kitchen extension company Unit 1F 26-32 Voltaire Road London SW4 6DH Tel: 0207 242 5353 hello@designteamldn.com www.designteamldn.com
					DRAWING TITLE	REAR ELEVATION	DATE	7-12-15	DRAWN	SC	
REV	DATE	NOTES	<small>DRAWINGS TO BE READ IN CONIUNCTION WITH RELEVANT DRAWING AND SPECS. FIGURED DIMENSIONS ONLY. DIMENSIONS SHOULD NOT BE RELIED UPON FOR THE PURPOSES OF ORDERING MATERIALS OR PLACING SUB-CONTRACT ORDERS, OR THE PLACEMENT OF ORDERS WITH THIRD PARTIES. THIRD PARTY SUPPLIERS TO TAKE THEIR OWN SITE MEASUREMENTS. IN THE EVENT THAT A CONTRACTOR OTHER THAN BUILD TEAM HOLBORN LIMITED IS APPOINTED TO EXECUTE THE WORKS, BUILD TEAM HOLBORN LIMITED ACCEPT NO LIABILITY WHATSOEVER FOR THE SPECIFICATION, CALCULATION OR OTHER STRUCTURAL OR NON-STRUCTURAL INFORMATION AS IT SO EXISTS PERTAINING TO THE PROPOSED WORKS CONTAIN HEREWITH.</small>				 Meters @ 1:100 @ A3				