

PROPOSED GROUND FLOOR PLAN

CLIENT

ES

REV DATE NOTES

DRAWINGS TO BE READ IN CONJUNCTION WITH RELEVANT DRAWING AND SPECS. FIGURED DIMENSIONS ONLY. ANY DISCREPANCIES ARE TO BE POINTED TO THE ARCHITECT. THE ARCHITECT IS NOT LIABLE FOR ANY FAILS NOT RAISED IN THE EVENT THAT A CONTRACTOR OTHER THAN BUILD TEAM HOLBORN LIMITED IS APPOINTED TO EXECUTE THE WORKS. BUILD TEAM HOLBORN LIMITED ACCEPTS NO LIABILITY WHATSOEVER FOR THE SPECIFICATION, CALCULATION OR OTHER INFORMATION AS IT SO EXISTS PERTAINING TO THE PROPOSED WORKS CONTAINED HEREWITH.

DRAWING TITLE

TRUNDLEYS ROAD  
LONDON SE8


PROPOSED GROUND  
FLOOR PLAN

SCALE 1:50@A3

DATE 10-04-14  
DRAWN MKS

DRAWING NO. P1


REV.

 

**buildteam**  
the side return extension company

Unit 3D  
26-32 Voltair Road  
London SW4 6DH

T 020 7495 6561  
info@buildteam.com  
www.buildteam.com

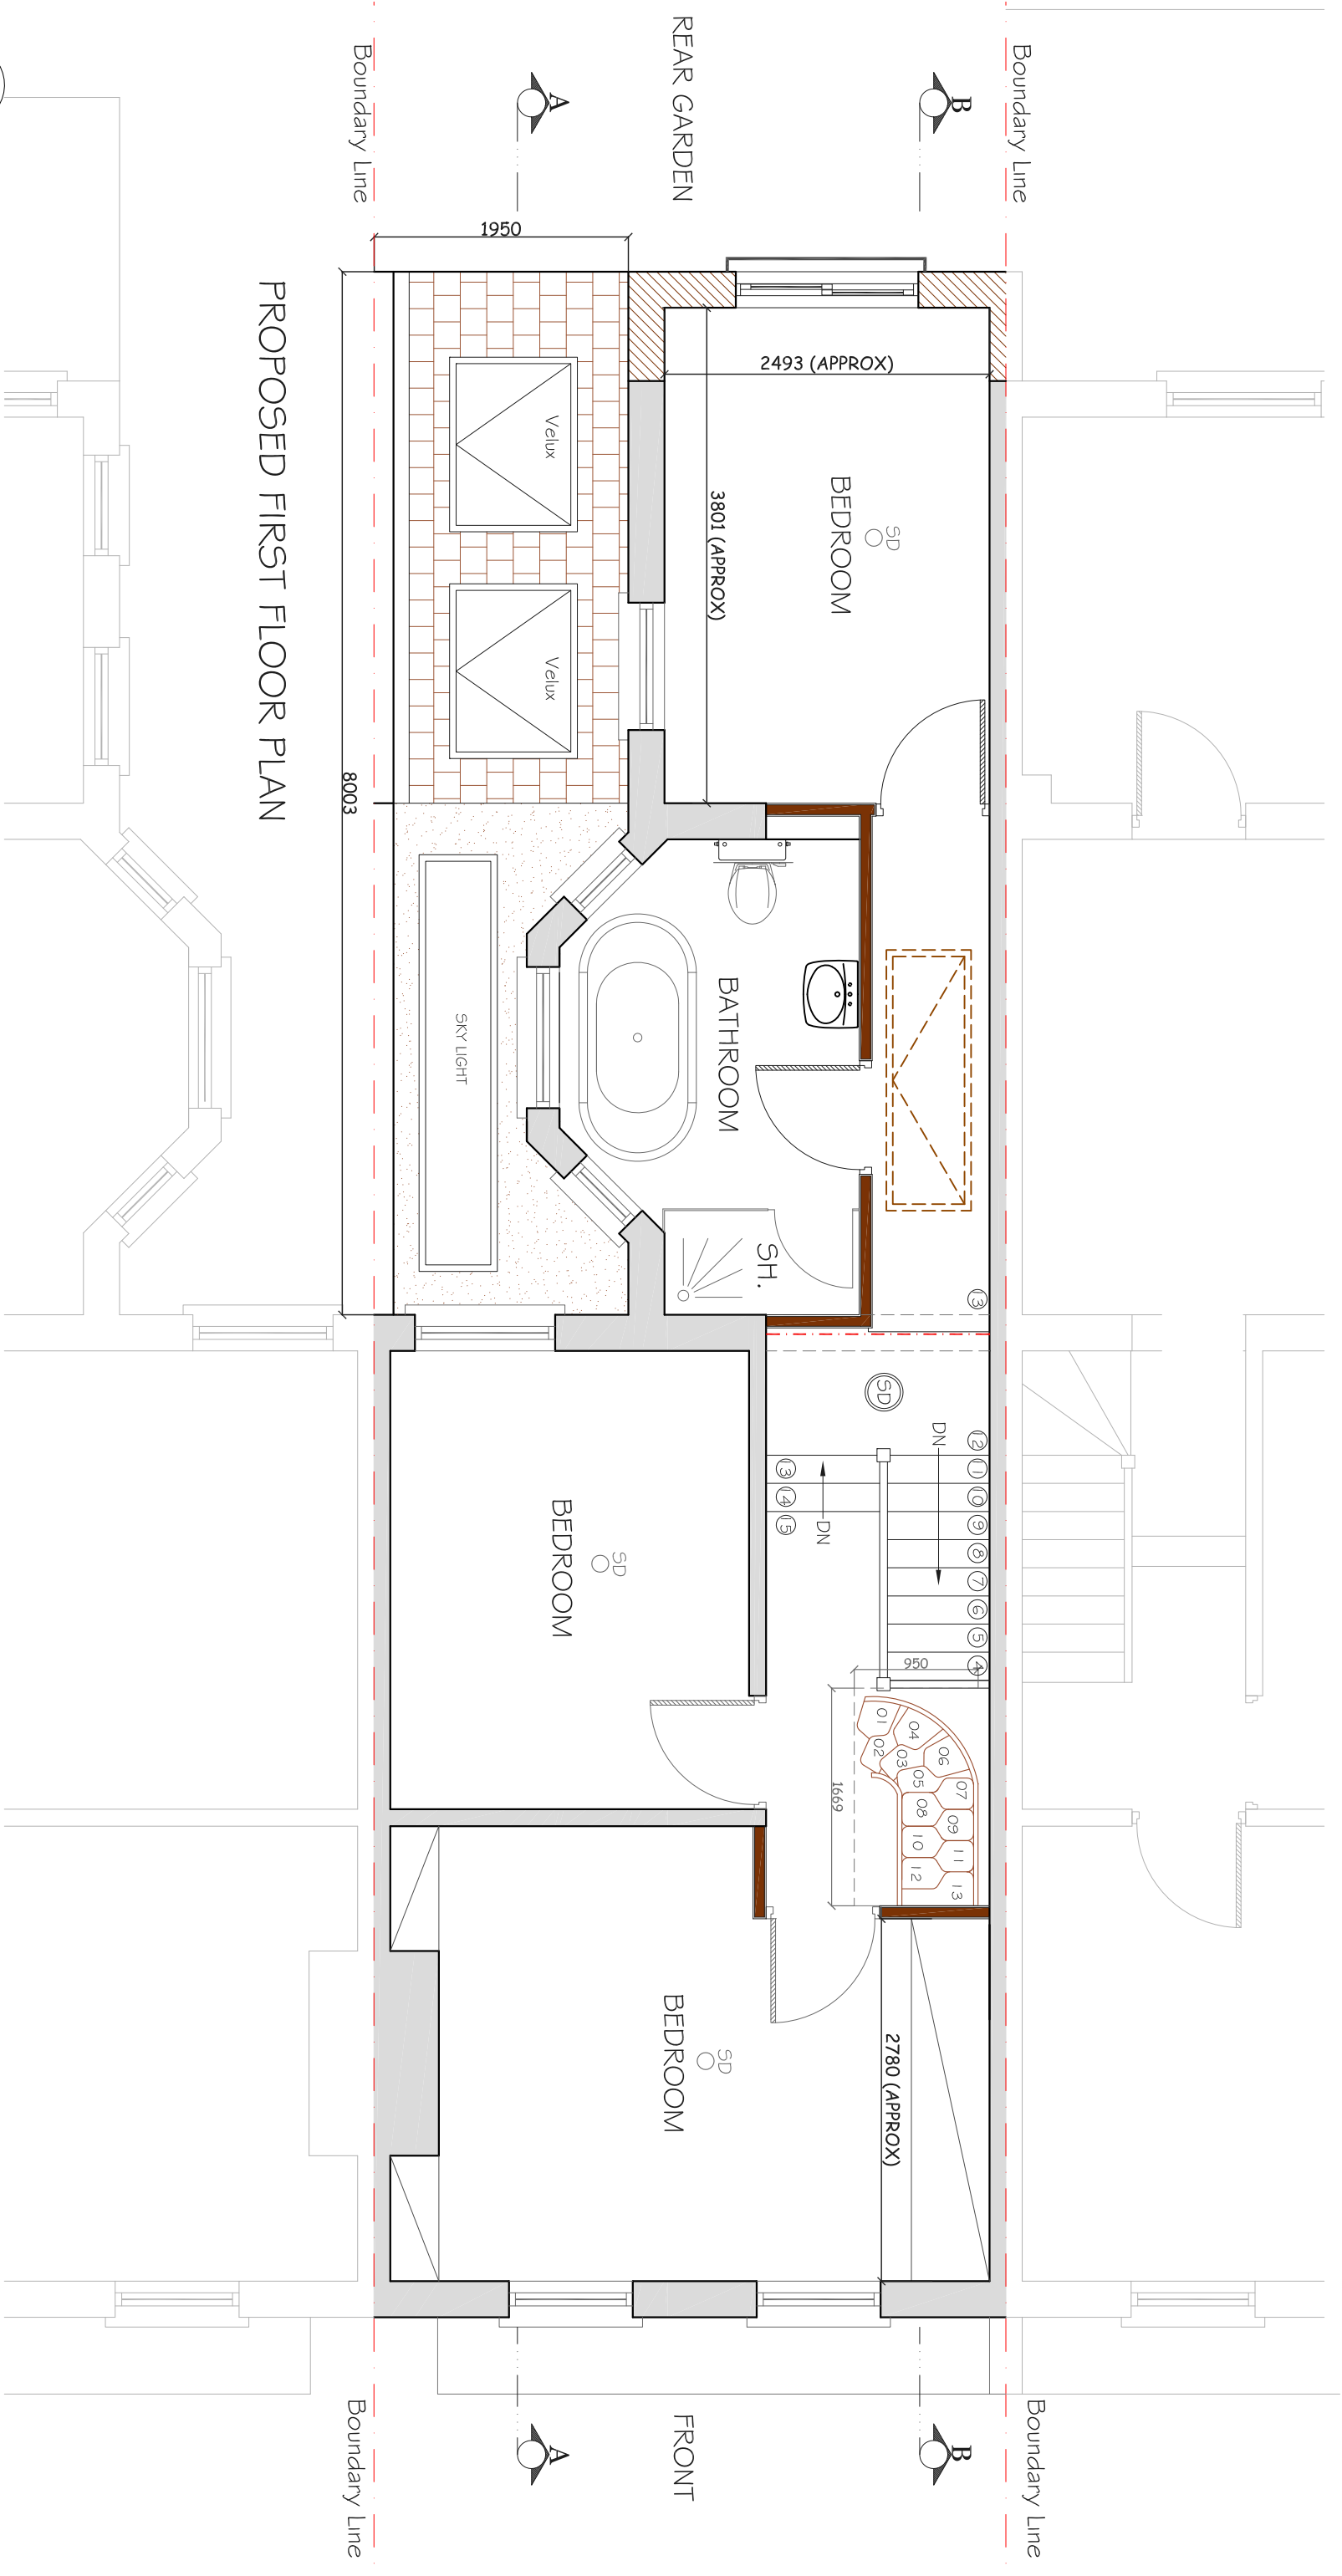

PROPOSED FIRST FLOOR PLAN

CLIENT

ES

TRUNDLEYS ROAD

LONDON SE8

SCALE 1:50@A3

DATE 10-04-14

DRAWING NO. P2

DRAWN MKS


REV.

REV DATE NOTES

DRAWINGS TO BE READ IN CONJUNCTION WITH RELEVANT DRAWING AND SPECS. FIGURED DIMENSIONS ONLY. ANY DISCREPANCIES ARE TO BE POINTED TO THE ARCHITECT. THE ARCHITECT IS NOT LIABLE FOR ANY FAILTS NOT RAISED IN THE EVENT THAT A CONTRACTOR OTHER THAN BUILD TEAM HOLBORN LIMITED IS APPOINTED TO EXECUTE THE WORKS. BUILD TEAM HOLBORN LIMITED ACCEPTS NO LIABILITY WHATSOEVER FOR THE SPECIFICATION, CALCULATION OR OTHER INFORMATION AS IT SO EXISTS PERTAINING TO THE PROPOSED WORKS CONTAINED HEREWITH.


DRAWING TITLE

PROPOSED FIRST FLOOR PLAN

 

**buildteam**  
the side return extension company

Unit 3D  
26-32 Voltaire Road  
London SW4 6DH  
T 020 7495 6561  
info@buildteam.com  
www.buildteam.com

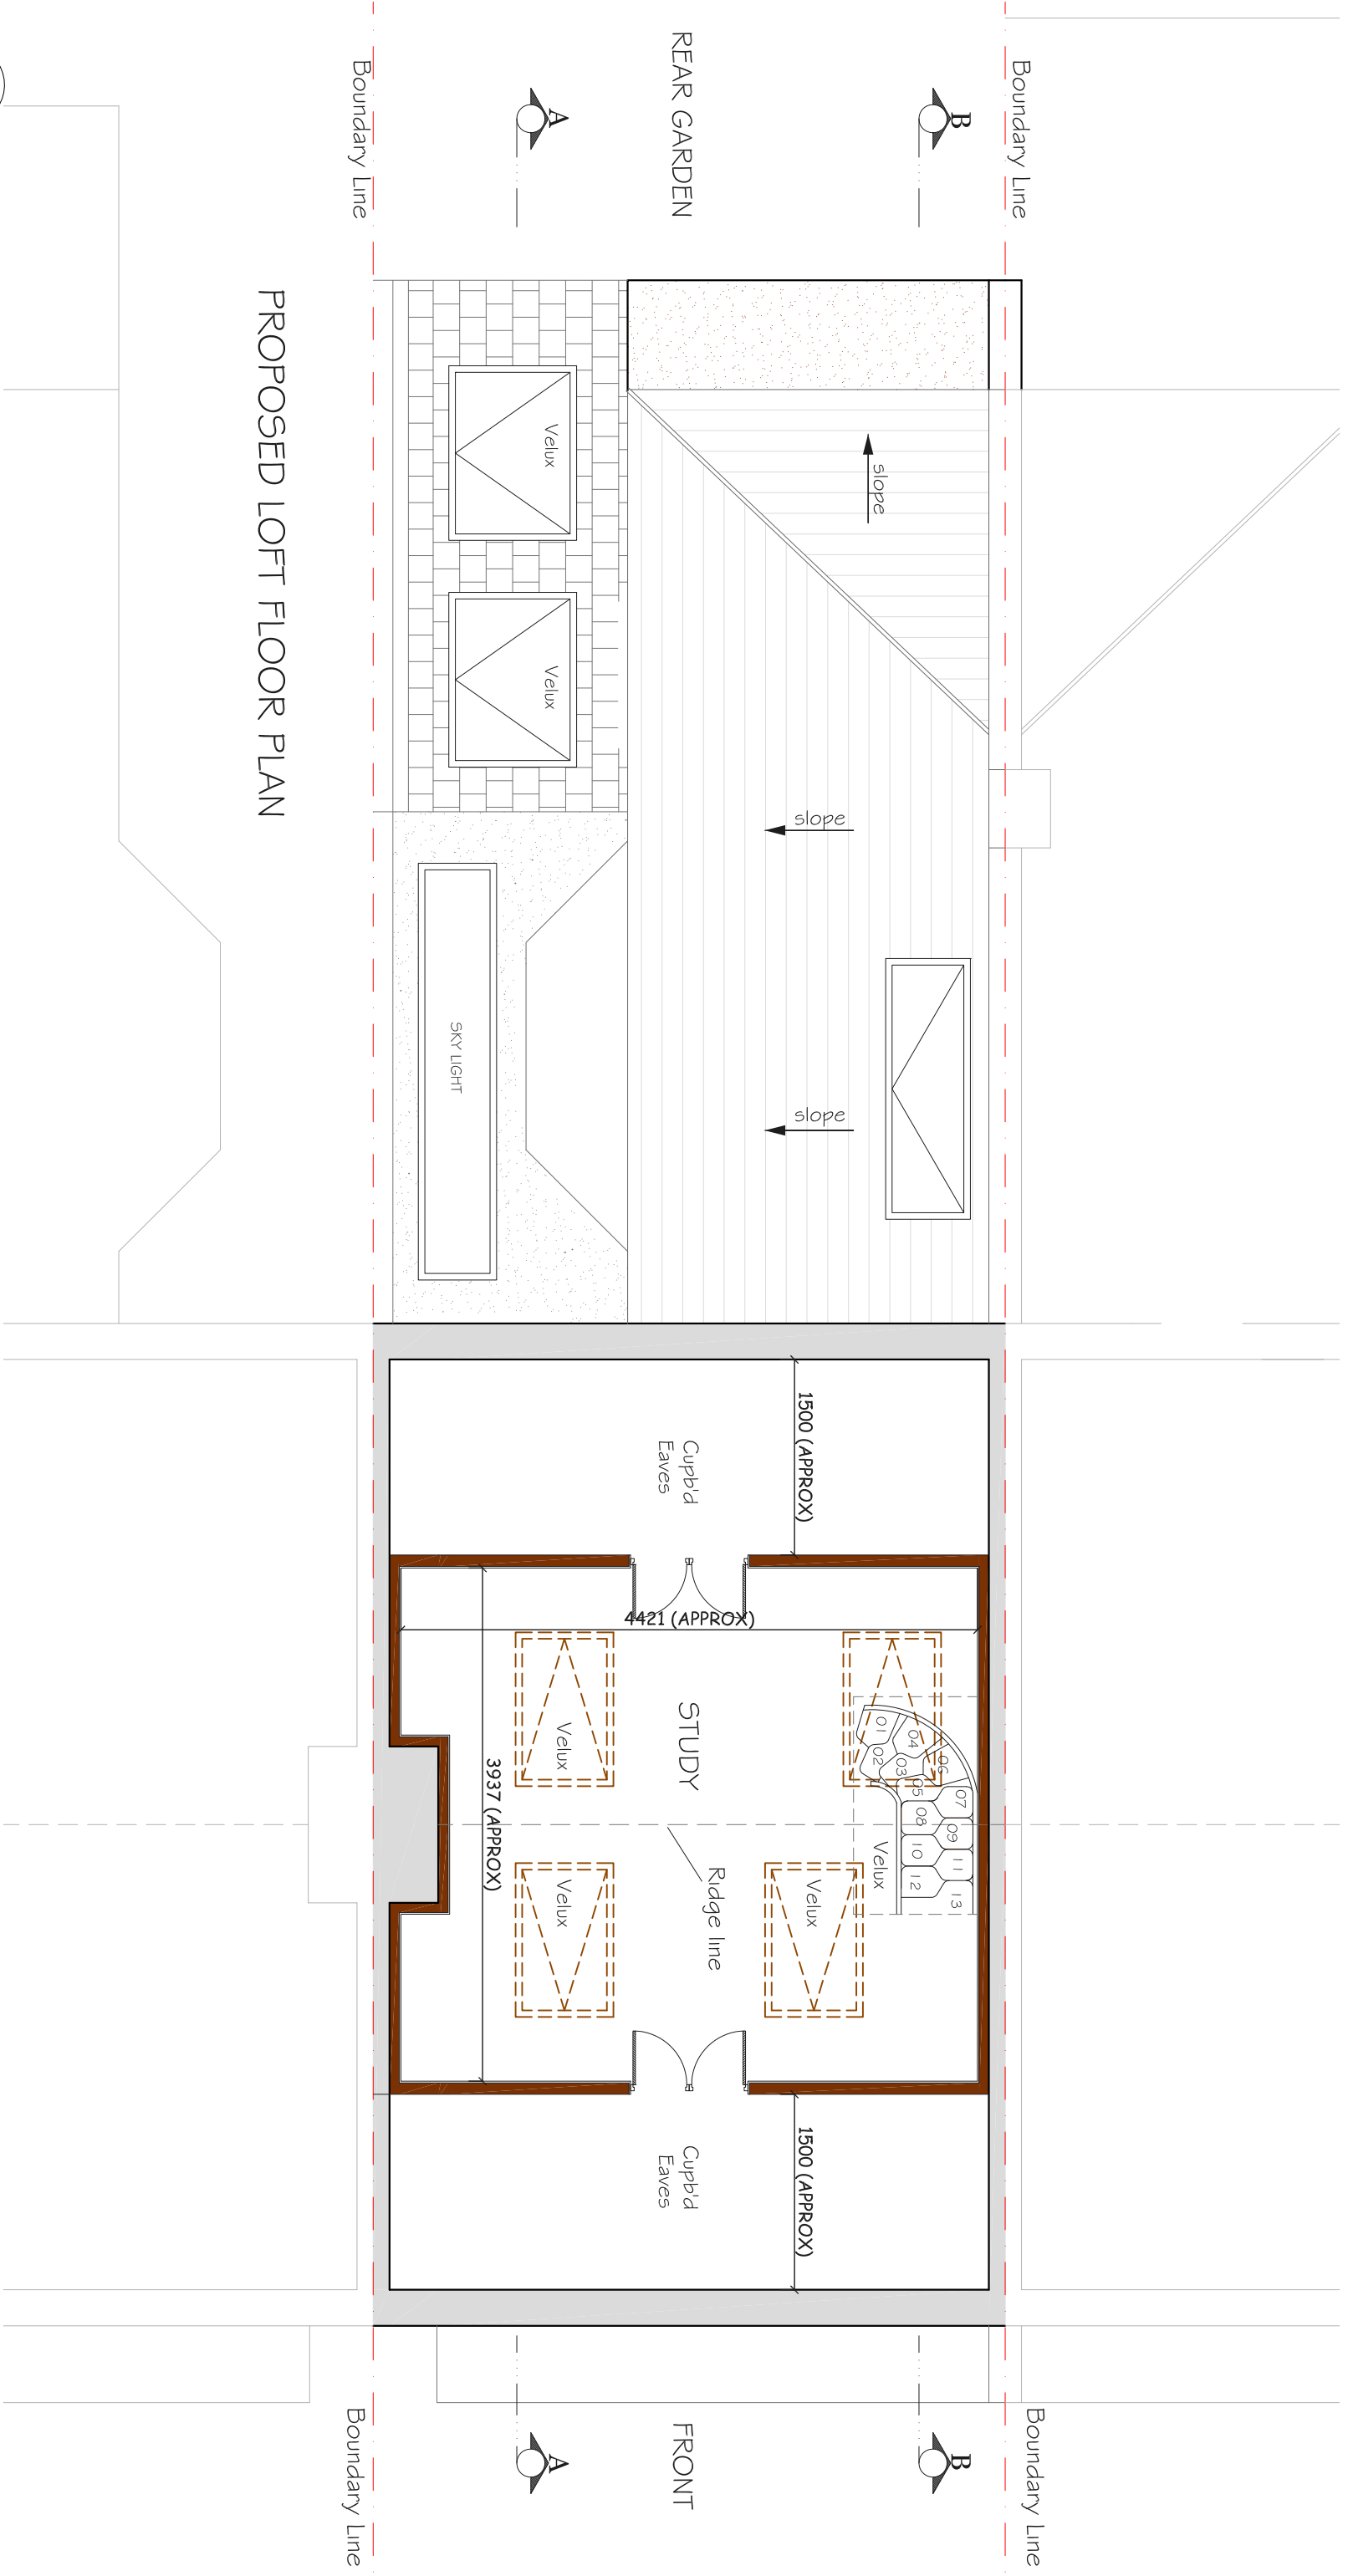

PROPOSED LOFT FLOOR PLAN

ES

REV DATE NOTES

CLIENT

DRAWINGS TO BE READ IN CONJUNCTION WITH RELEVANT DRAWING AND SPECS. FIGURED DIMENSIONS ONLY. ANY DISCREPANCIES ARE TO BE POINTED TO THE ARCHITECT. THE ARCHITECT IS NOT LIABLE FOR ANY FAILS NOT RAISED IN THE EVENT THAT A CONTRACTOR OTHER THAN BUILD TEAM HOLBORN LIMITED IS APPOINTED TO EXECUTE THE WORKS. BUILD TEAM HOLBORN LIMITED ACCEPTS NO LIABILITY WHATSOEVER FOR THE SPECIFICATION, CALCULATION OR OTHER INFORMATION AS IT SO EXISTS PERTAINING TO THE PROPOSED WORKS CONTAINED HEREWITH.

TRUNDLEYS ROAD  
LONDON SE8

PROPOSED LOFT  
FLOOR PLAN


SCALE 1:50@A3

DATE 10-04-14

DRAWN MKS

DRAWING NO. P3


REV.

 


Unit 3D  
26-32 Voltaire Road  
London SW4 6DH

**buildteam**  
the side return extension company

T 020 7495 6561  
info@buildteam.com  
www.buildteam.com

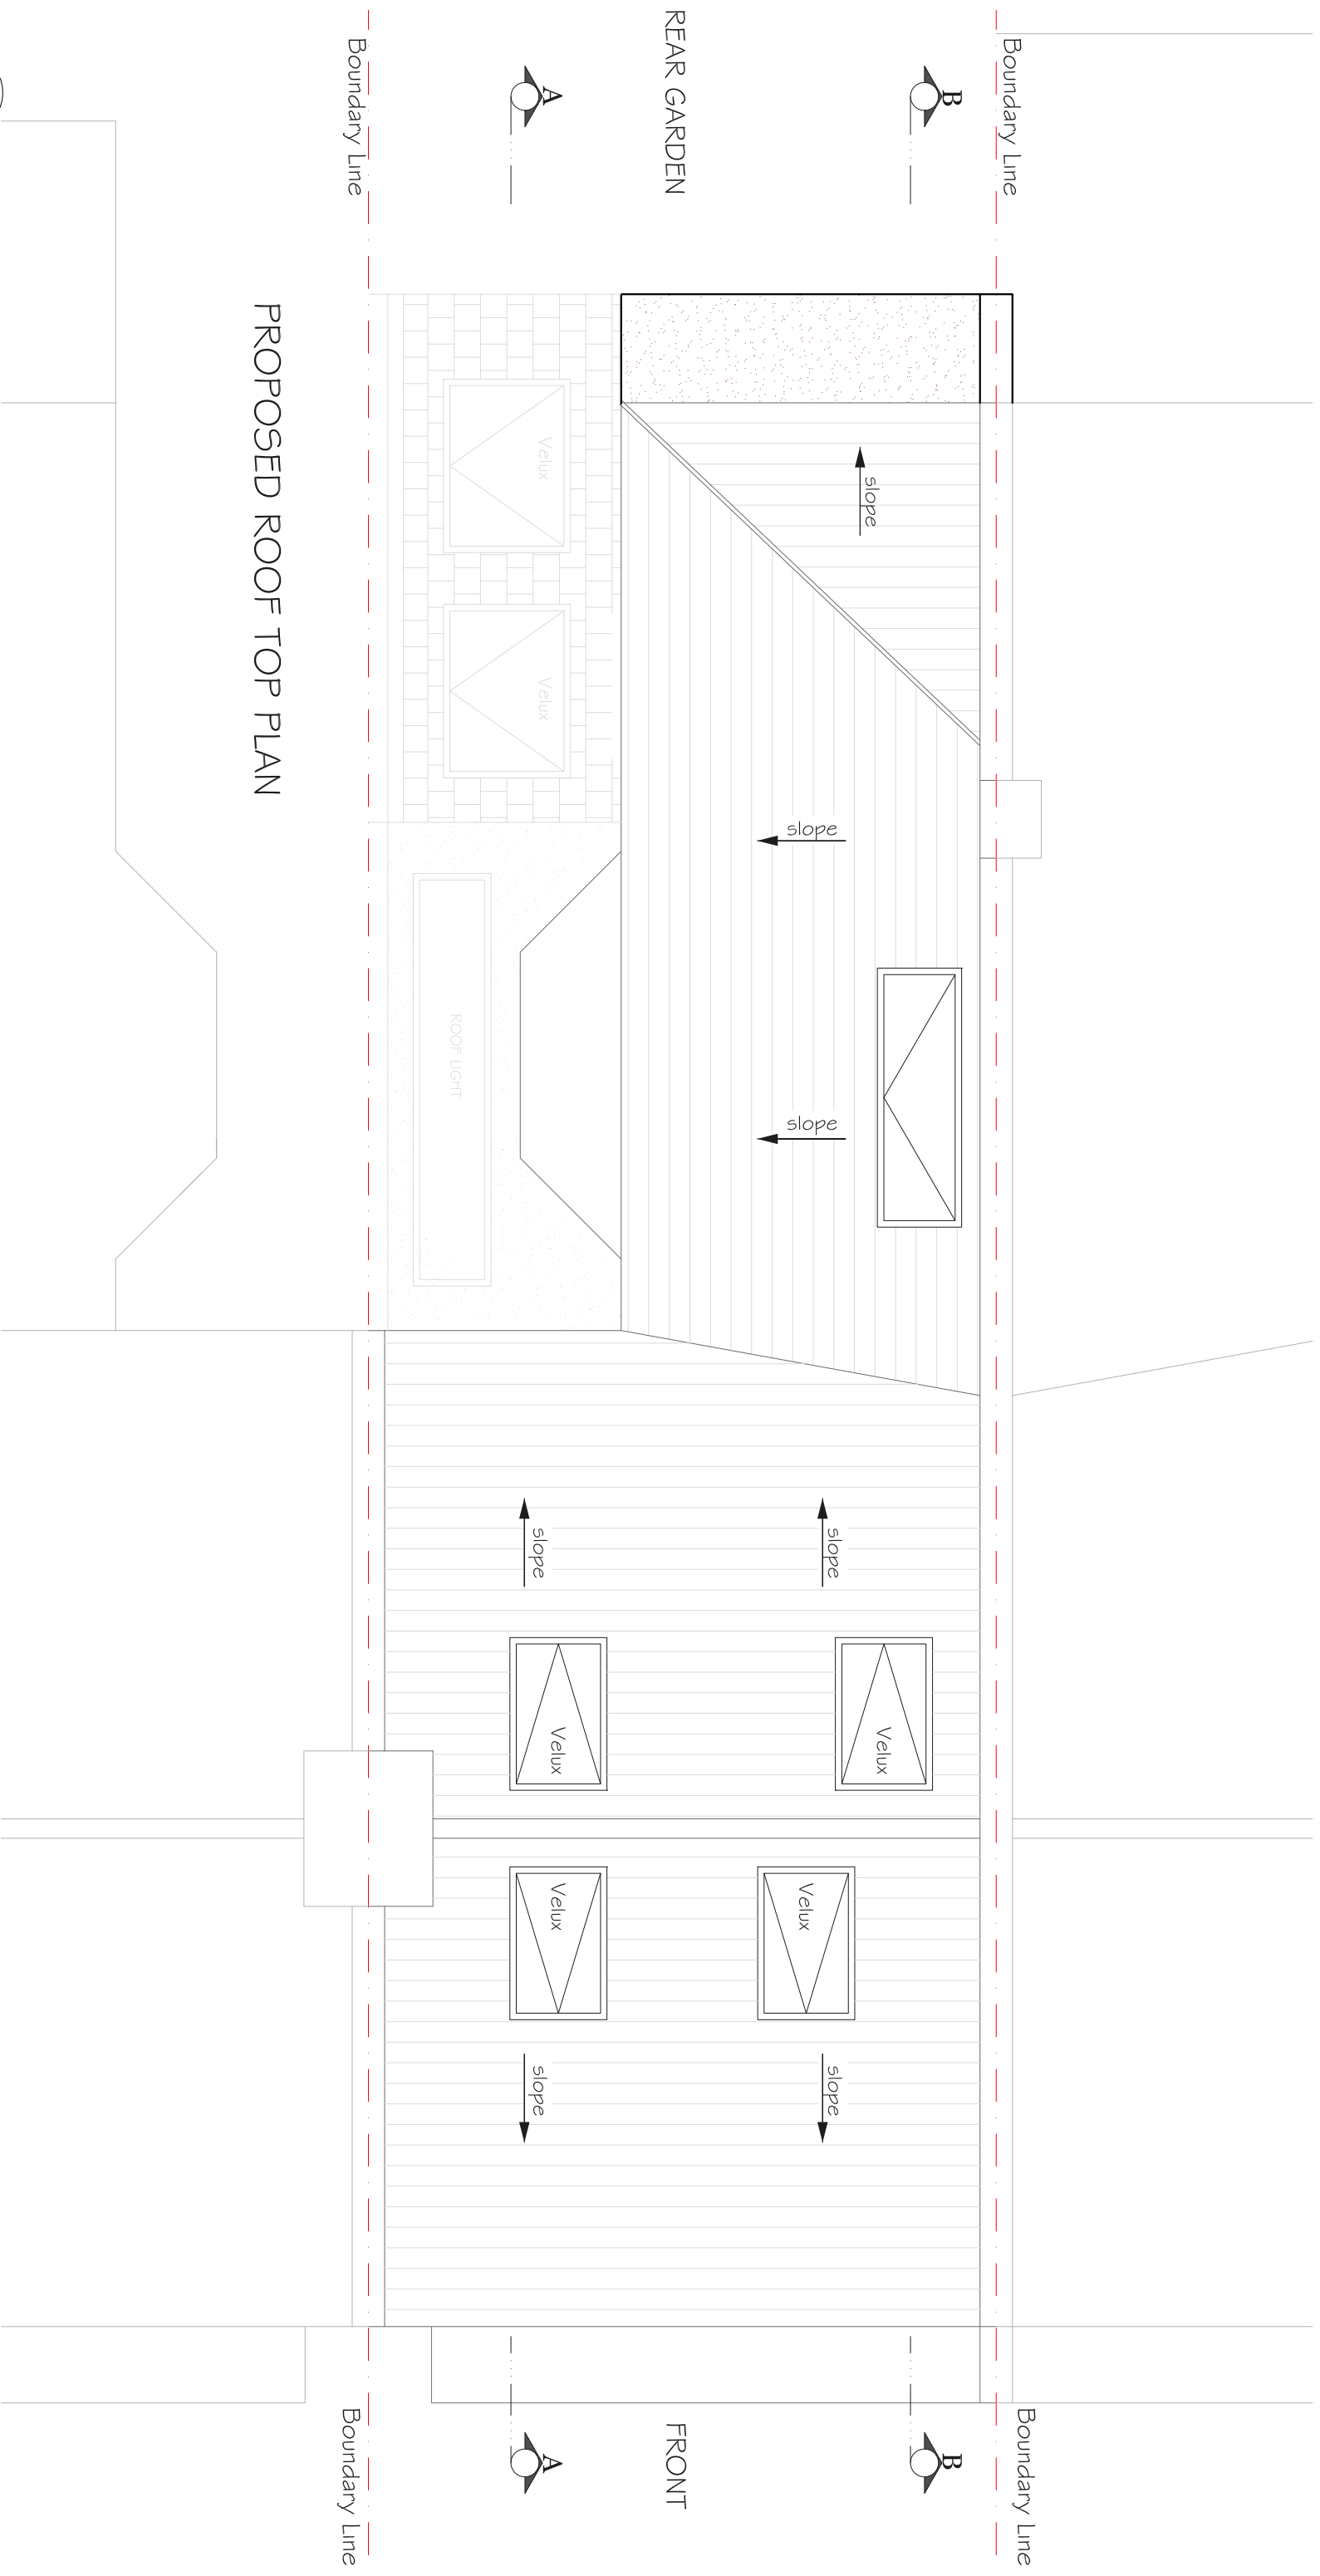

PROPOSED ROOF TOP PLAN

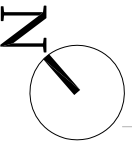

ES

CLIENT

TRUNDLEYS ROAD  
LONDON SE8

DRAWING TITLE


PROPOSED ROOF  
TOP PLAN

SCALE 1:50@A3

DRAWING NO. P4


REV.

DATE 10-04-14  
DRAWN MKS

 


REV DATE NOTES


DRAWINGS TO BE READ IN CONJUNCTION WITH RELEVANT DRAWING AND SPECS. FIGURED DIMENSIONS ONLY. ANY DISCREPANCIES ARE TO BE POINTED TO THE ARCHITECT. THE ARCHITECT IS NOT LIABLE FOR ANY FAULTS NOT RAISED IN THE EVENT THAT A CONTRACTOR OTHER THAN BUILD TEAM HOLBORN LIMITED IS APPOINTED TO EXECUTE THE WORKS. BUILD TEAM HOLBORN LIMITED ACCEPTS NO LIABILITY WHATSOEVER FOR THE SPECIFICATION, CALCULATION OR OTHER INFORMATION AS IT SO EXISTS PERTAINING TO THE PROPOSED WORKS CONTAINED HEREWITH.

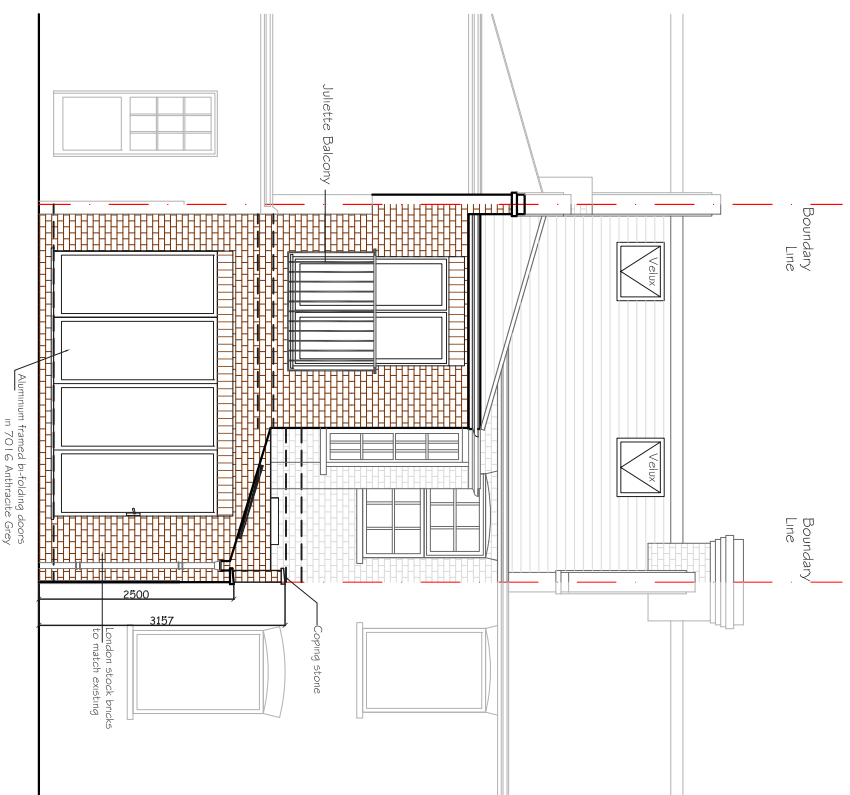


PROPOSED REAR ELEVATION

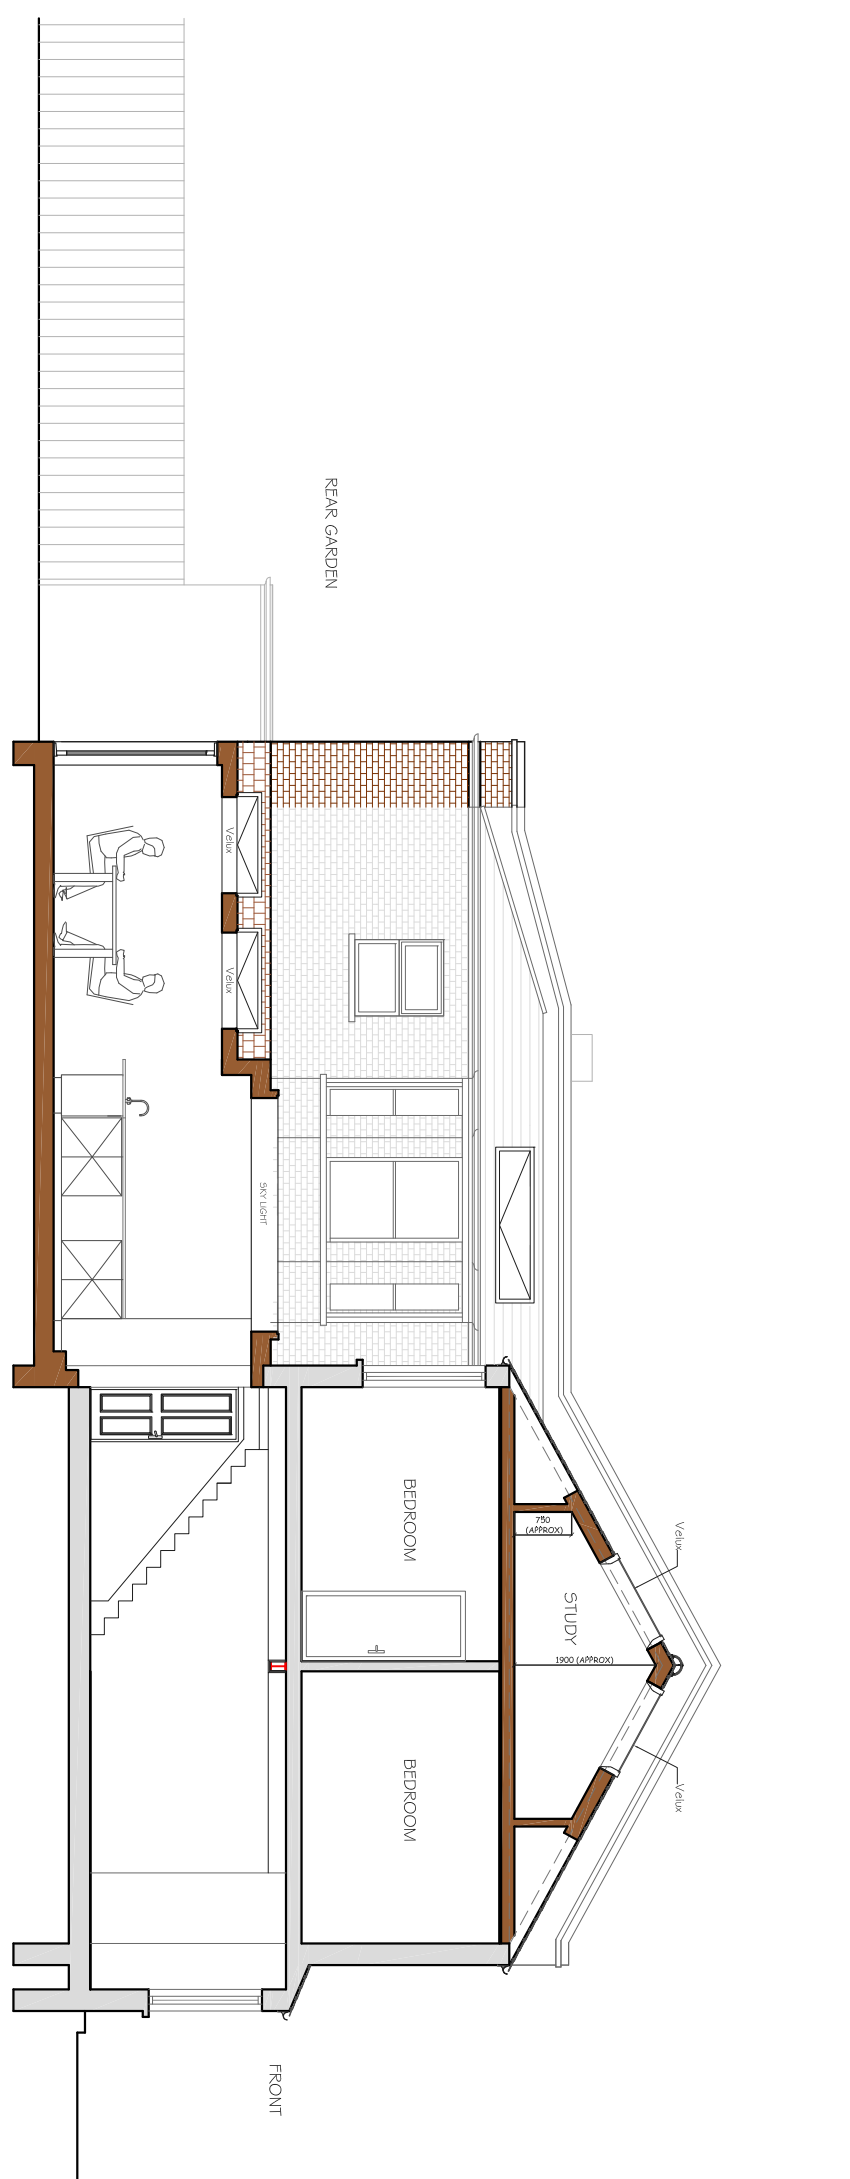

PROPOSED SECTIONAL ELEVATION AA

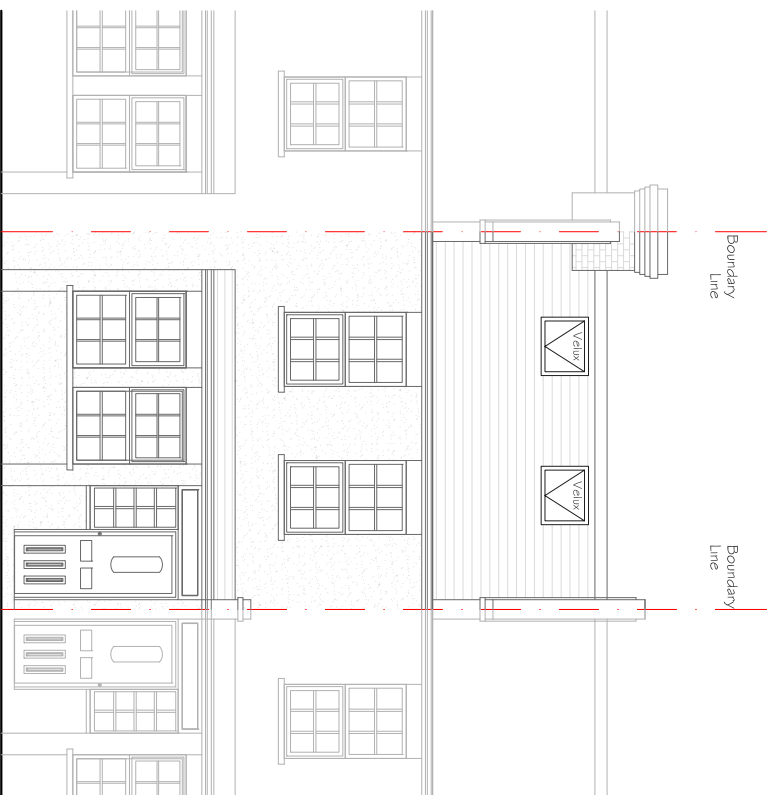

PROPOSED FRONT ELEVATION

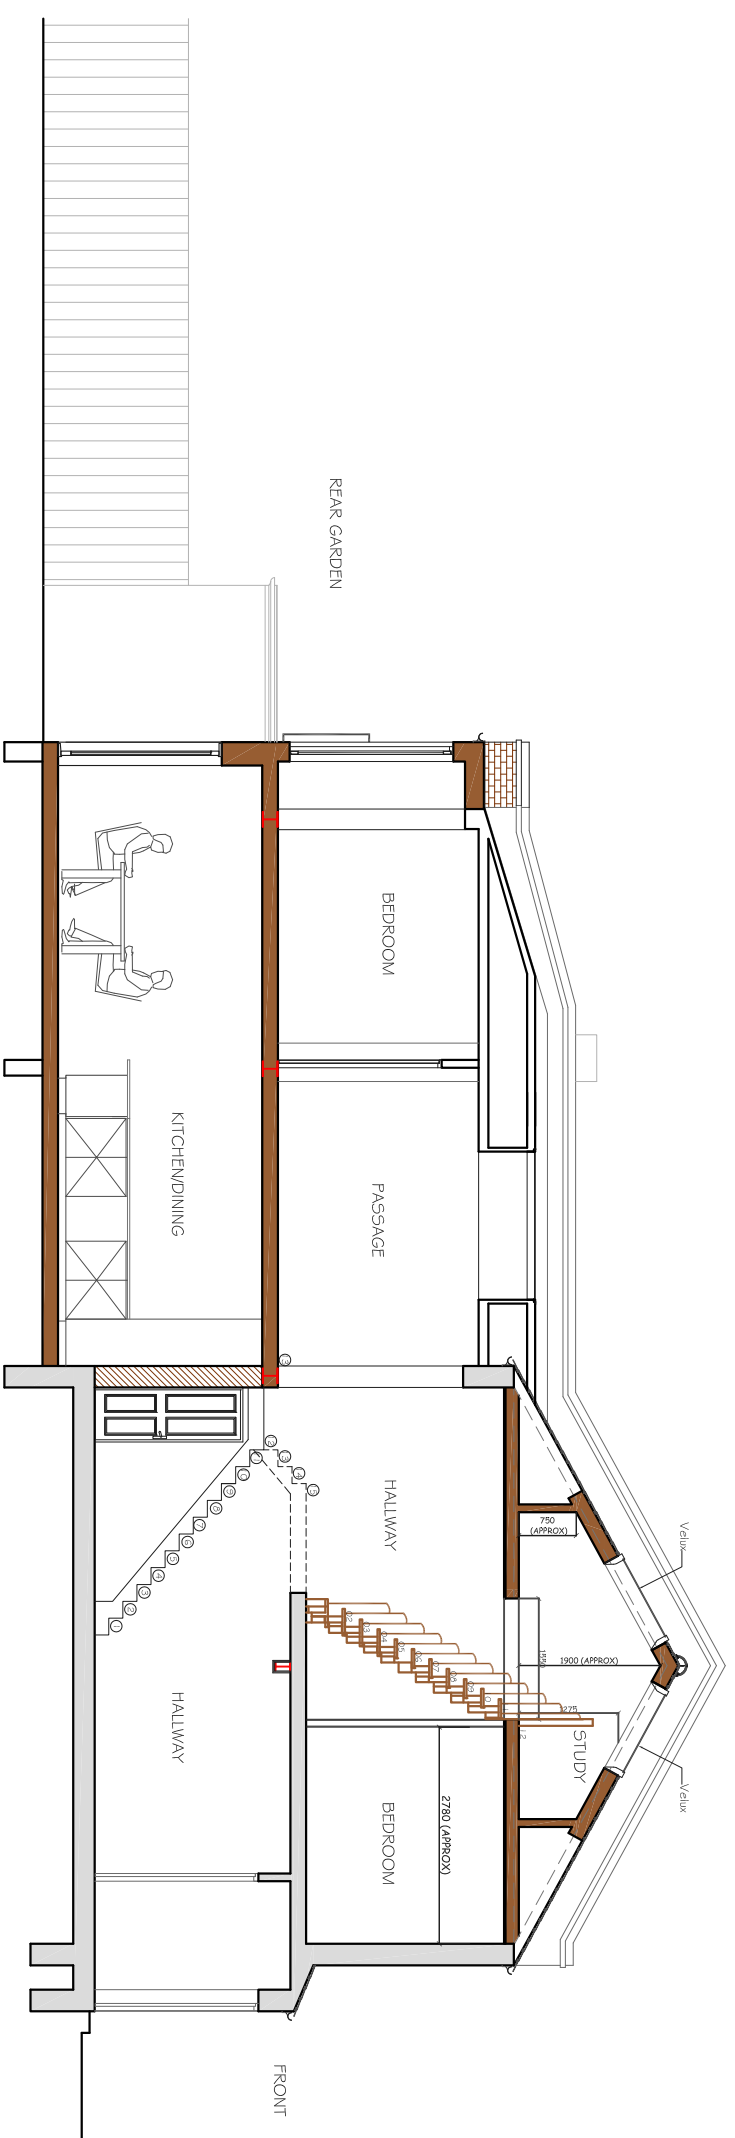

PROPOSED SECTIONAL ELEVATION BB

CLIENT

ES

REV DATE NOTES

DRAWINGS TO BE READ IN CONJUNCTION WITH RELEVANT DRAWING AND SPECS. FIGURED DIMENSIONS ONLY. ANY DISCREPANCIES ARE TO BE POINTED TO THE ARCHITECT. THE ARCHITECT IS NOT LIABLE FOR ANY FAILS NOT RAISED IN THE EVENT THAT A CONTRACTOR OTHER THAN BUILD TEAM HOLBORN LIMITED IS APPOINTED TO EXECUTE THE WORKS. BUILD TEAM HOLBORN LIMITED ACCEPT NO LIABILITY WHATSOEVER FOR THE SPECIFICATION, CALCULATION OR OTHER INFORMATION AS IT SO EXISTS PERTAINING TO THE PROPOSED WORKS CONTAINED HEREWITH.

DRAWING TITLE

TRUNDLEYS ROAD  
LONDON SE8  
PROPOSED ELEVATIONS &  
SECTIONS


SCALE 1:100@A3

DRAWING NO. P5

REV.

DATE 10-04-14

DRAWN MKS

 

Meters @ 1:100 @ A3