




PROPOSED GROUND FLOOR PLAN
SCALE 1:50

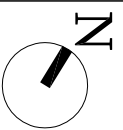


REV	DATE	NOTES	CLIENT	PROJECT	SCALE	DATE	DRAWING NO.	REV.	<p>buildteam the side return extension company</p> <p>Unit 1F 26-32 Voltaire Road London SW4 6DH</p> <p>T 020 7495 6561 info@buildteam.com www.buildteam.com</p>
			ML	VENTOR ROAD, LONDON SE14	1:50@A3	11-11-14	P1		
				DRAWING TITLE					
				PROPOSED GROUND FLOOR PLAN					
<p>DRAWINGS TO BE READ IN CONJUNCTION WITH RELEVANT DRAWING AND SPECS. FIGURED DIMENSIONS ONLY. DIMENSIONS SHOULD NOT BE RELIED UPON FOR CONSTRUCTION. THE CLIENT AND BUILDERS SHALL BE RESPONSIBLE FOR OBTAINING ALL NECESSARY CONSENTS AND PERMITS. BUILDERS SHALL BE RESPONSIBLE FOR OBTAINING ALL NECESSARY CONSENTS AND PERMITS.</p>									

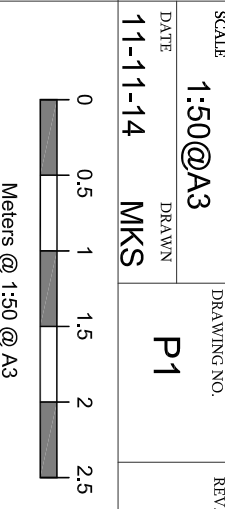


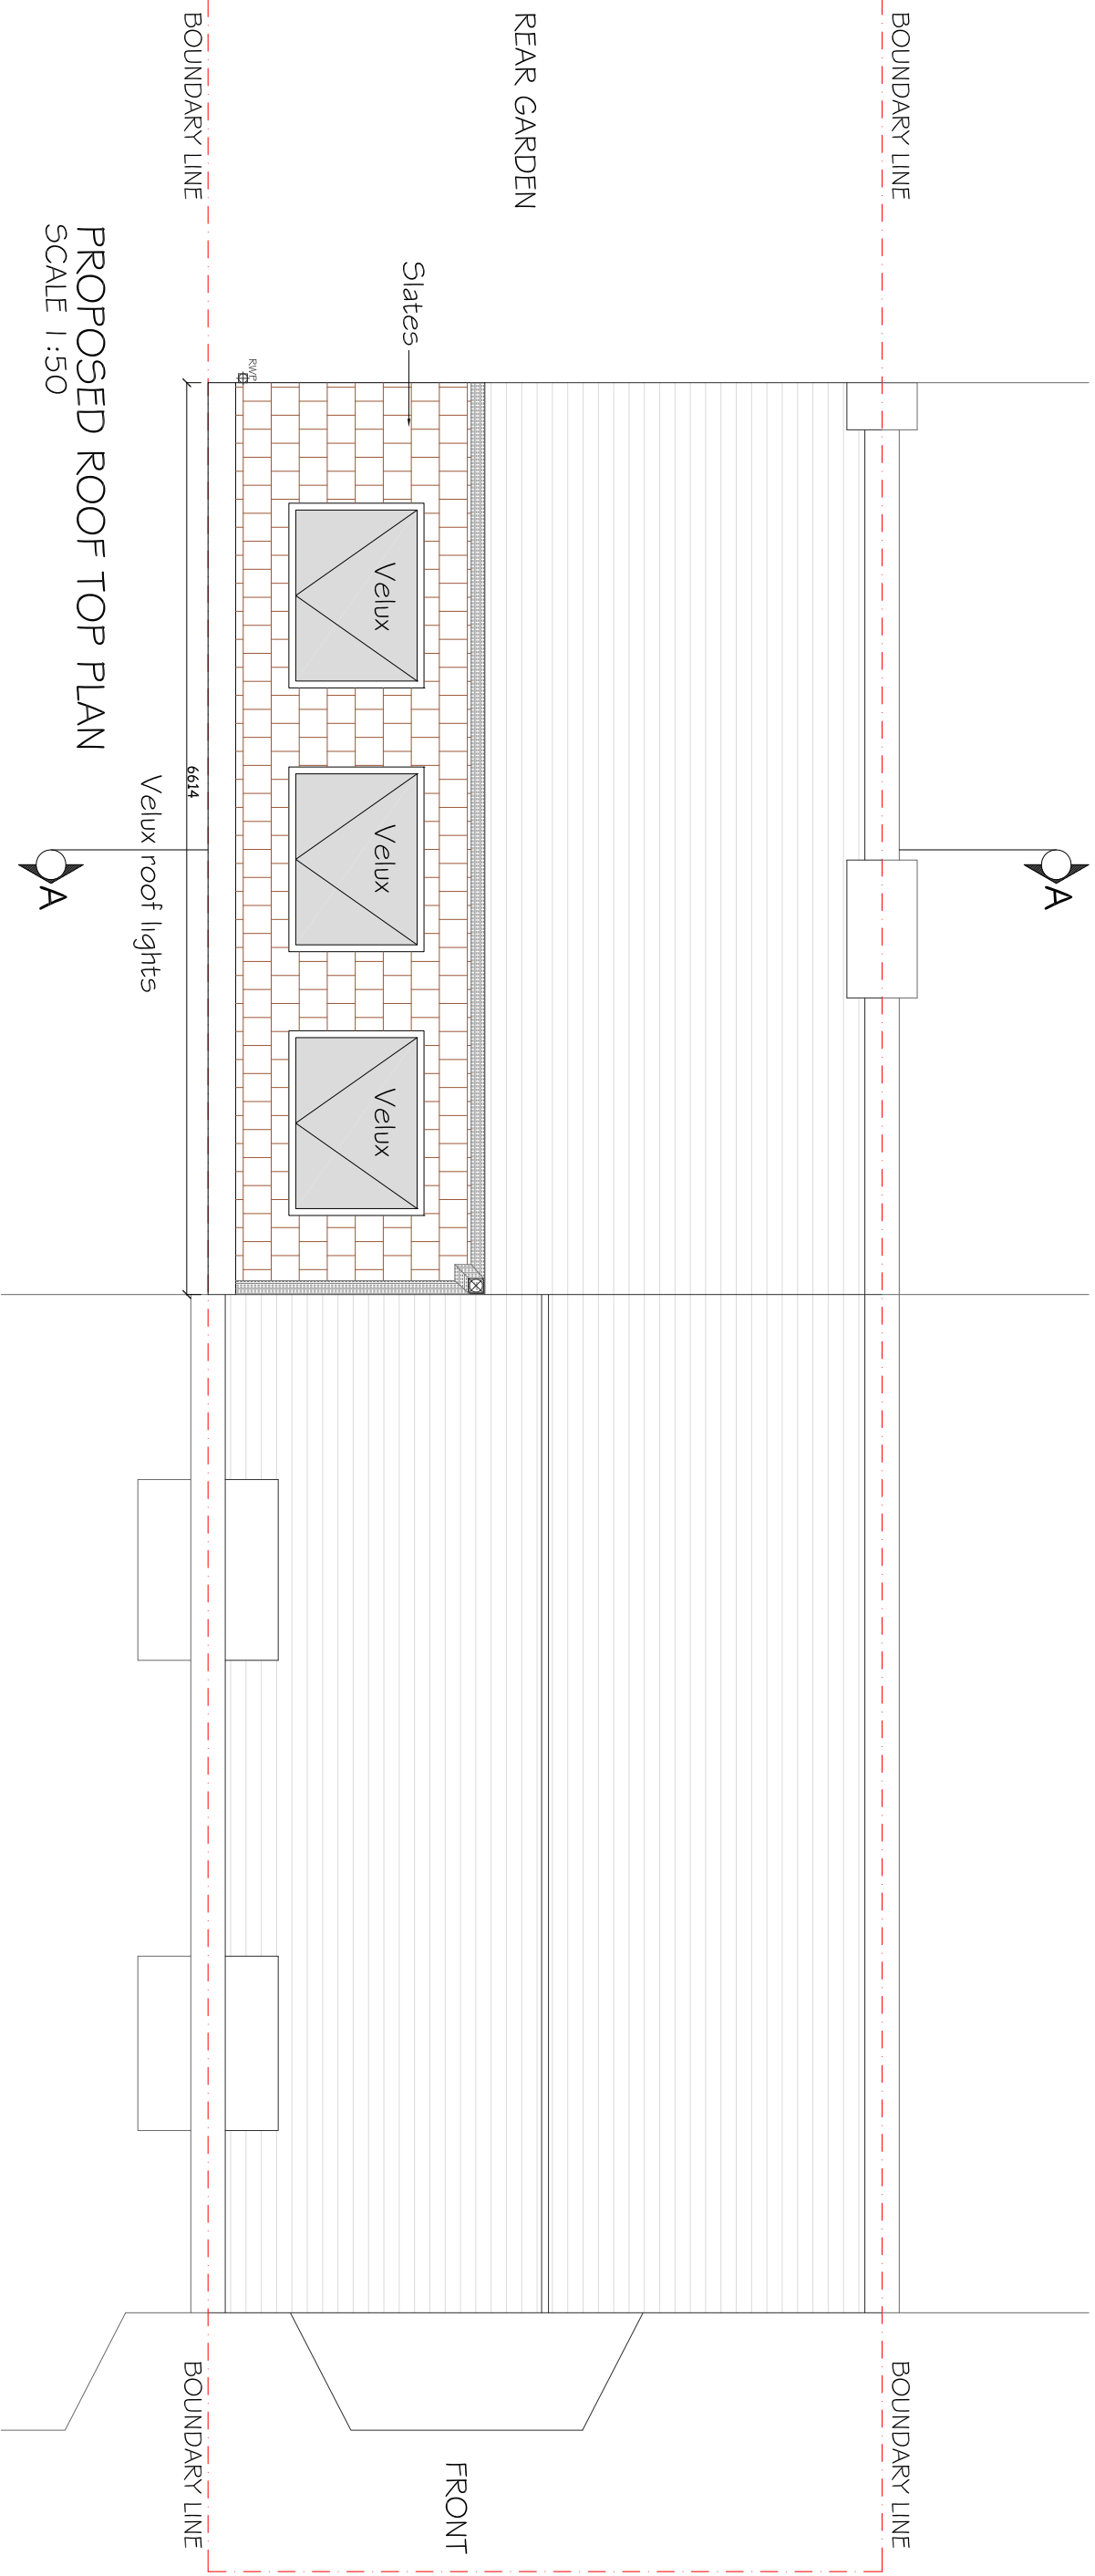


PROPOSED ROOF TOP PLAN
SCALE 1:50

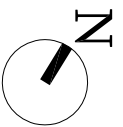


REV	DATE	NOTES	CLIENT ML		PROJECT VENTOR ROAD, LONDON SE14	SCALE 1:50@A3	DRAWING NO. P2	REV.	
			DRAWINGS TO BE READ IN CONJUNCTION WITH RELEVANT DRAWING AND SPECS. FIGURED DIMENSIONS ONLY. DIMENSIONS SHOULD NOT BE RELIED UPON UNLESS SPECIFICALLY STATED. THE CLIENT'S RESPONSIBILITY IS TO OBTAIN ALL NECESSARY PERMITS AND APPROVALS. BUILDTEAM LIMITED IS APPOINTED TO EXECUTE THE WORKS, BUILD TEAM HOLDORN LIMITED ACCEPTS NO LIABILITY WHATSOEVER FOR THE SPECIFICATION, CALCULATION OR OTHER STRUCTURAL OR NON-STRUCTURAL INFORMATION AS IT SO EXISTS PERTAINING TO THE PROPOSED WORKS CONTAINED HEREWITH.		DRAWING TITLE PROPOSED ROOF TOP PLAN	DATE 11-11-14	DRAWN MKS		

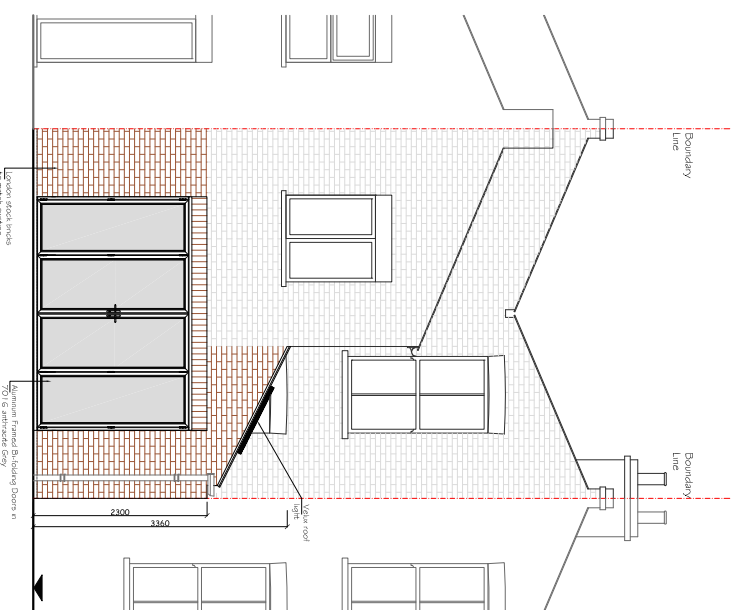

PROPOSED REAR ELEVATION
SCALE 1:100

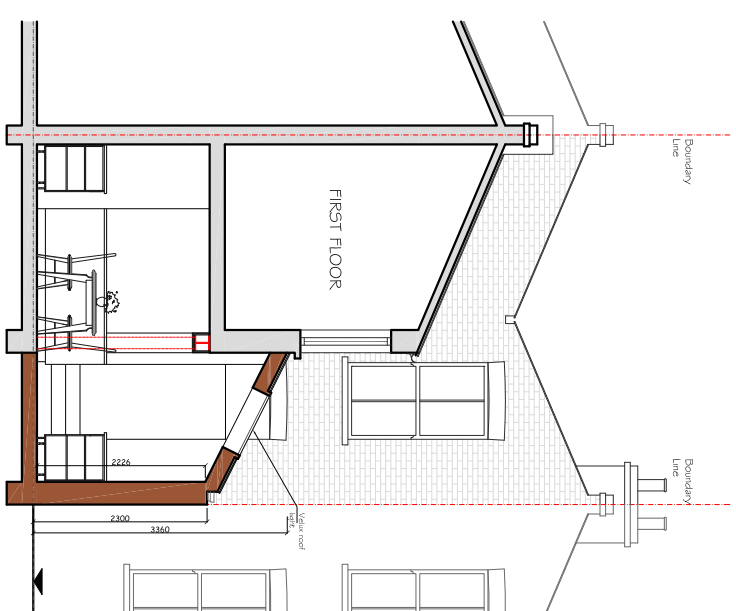

PROPOSED SECTIONAL ELEVATION A-A
SCALE 1:100

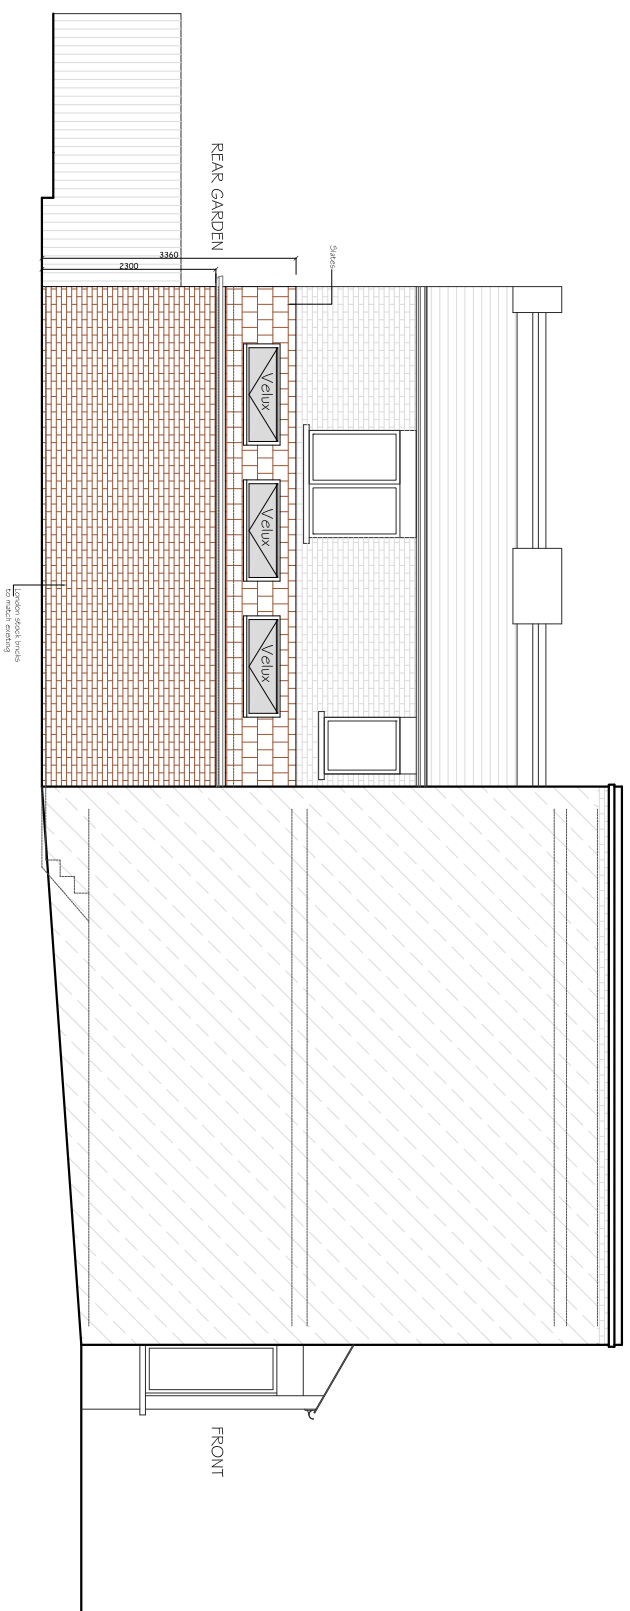

PROPOSED SIDE ELEVATION
SCALE 1:100

REV	DATE	NOTES


CLIENT
ML

DRAWINGS TO BE READ IN CONJUNCTION WITH RELEVANT DRAWING AND SPECS. FIGURED DIMENSIONS ONLY. DIMENSIONS SHOULD NOT BE RELIED UPON PARTS. THIRD PARTY SUPPLIERS TO CHECK THEIR OWN SITE MEASUREMENTS IN THE FIELD OF WORK. CONTRACTOR OTHER THAN BUILDING TEAM HOLDEN LIMITED IS APPOINTED TO EXECUTE THE WORKS. BUILD TEAM HOLDEN LIMITED ACCEPTS NO LIABILITY WHATSOEVER FOR THE SPECIFICATION, CALCULATION OR OTHER STRUCTURAL OR NON-STRUCTURAL INFORMATION AS IT SO EXISTS PERTAINING TO THE PROPOSED WORKS CONTAINED HEREWITH.

PROJECT
**VENTOR ROAD,
LONDON SE14**

DRAWING TITLE
**PROPOSED ELEVATIONS
AND SECTION**

SCALE	DRAWING NO.	REV.
1:100@A3	P3	
DATE 11-11-14	DRAWN MKS	

 

buildteam
the side return extension company

Unit 7F
26-32 Voltaire Road
London SW4 6DH

T 020 7495 6561
info@buildteam.com
www.buildteam.com