

PROPOSED GROUND FLOOR PLAN


SCALE 1:50

NOTES: All detailed measurements are approximate.

REV.	DATE	NOTES	CLIENT	PROJECT ADDRESS	NORTH POINT	SCALE	DRAWN	DRAWING NO.	REVISION
			T M	SE26		DATE 06-08-2019	CHECKED	P-01	
				DRAWING TITLE PROPOSED GROUND FLOOR PLAN					

designteam

342 Clapham Road London SW9 9AJ
 Tel: 0207 242 5353
 hello@designteam.co.uk
 www.designteam.co.uk

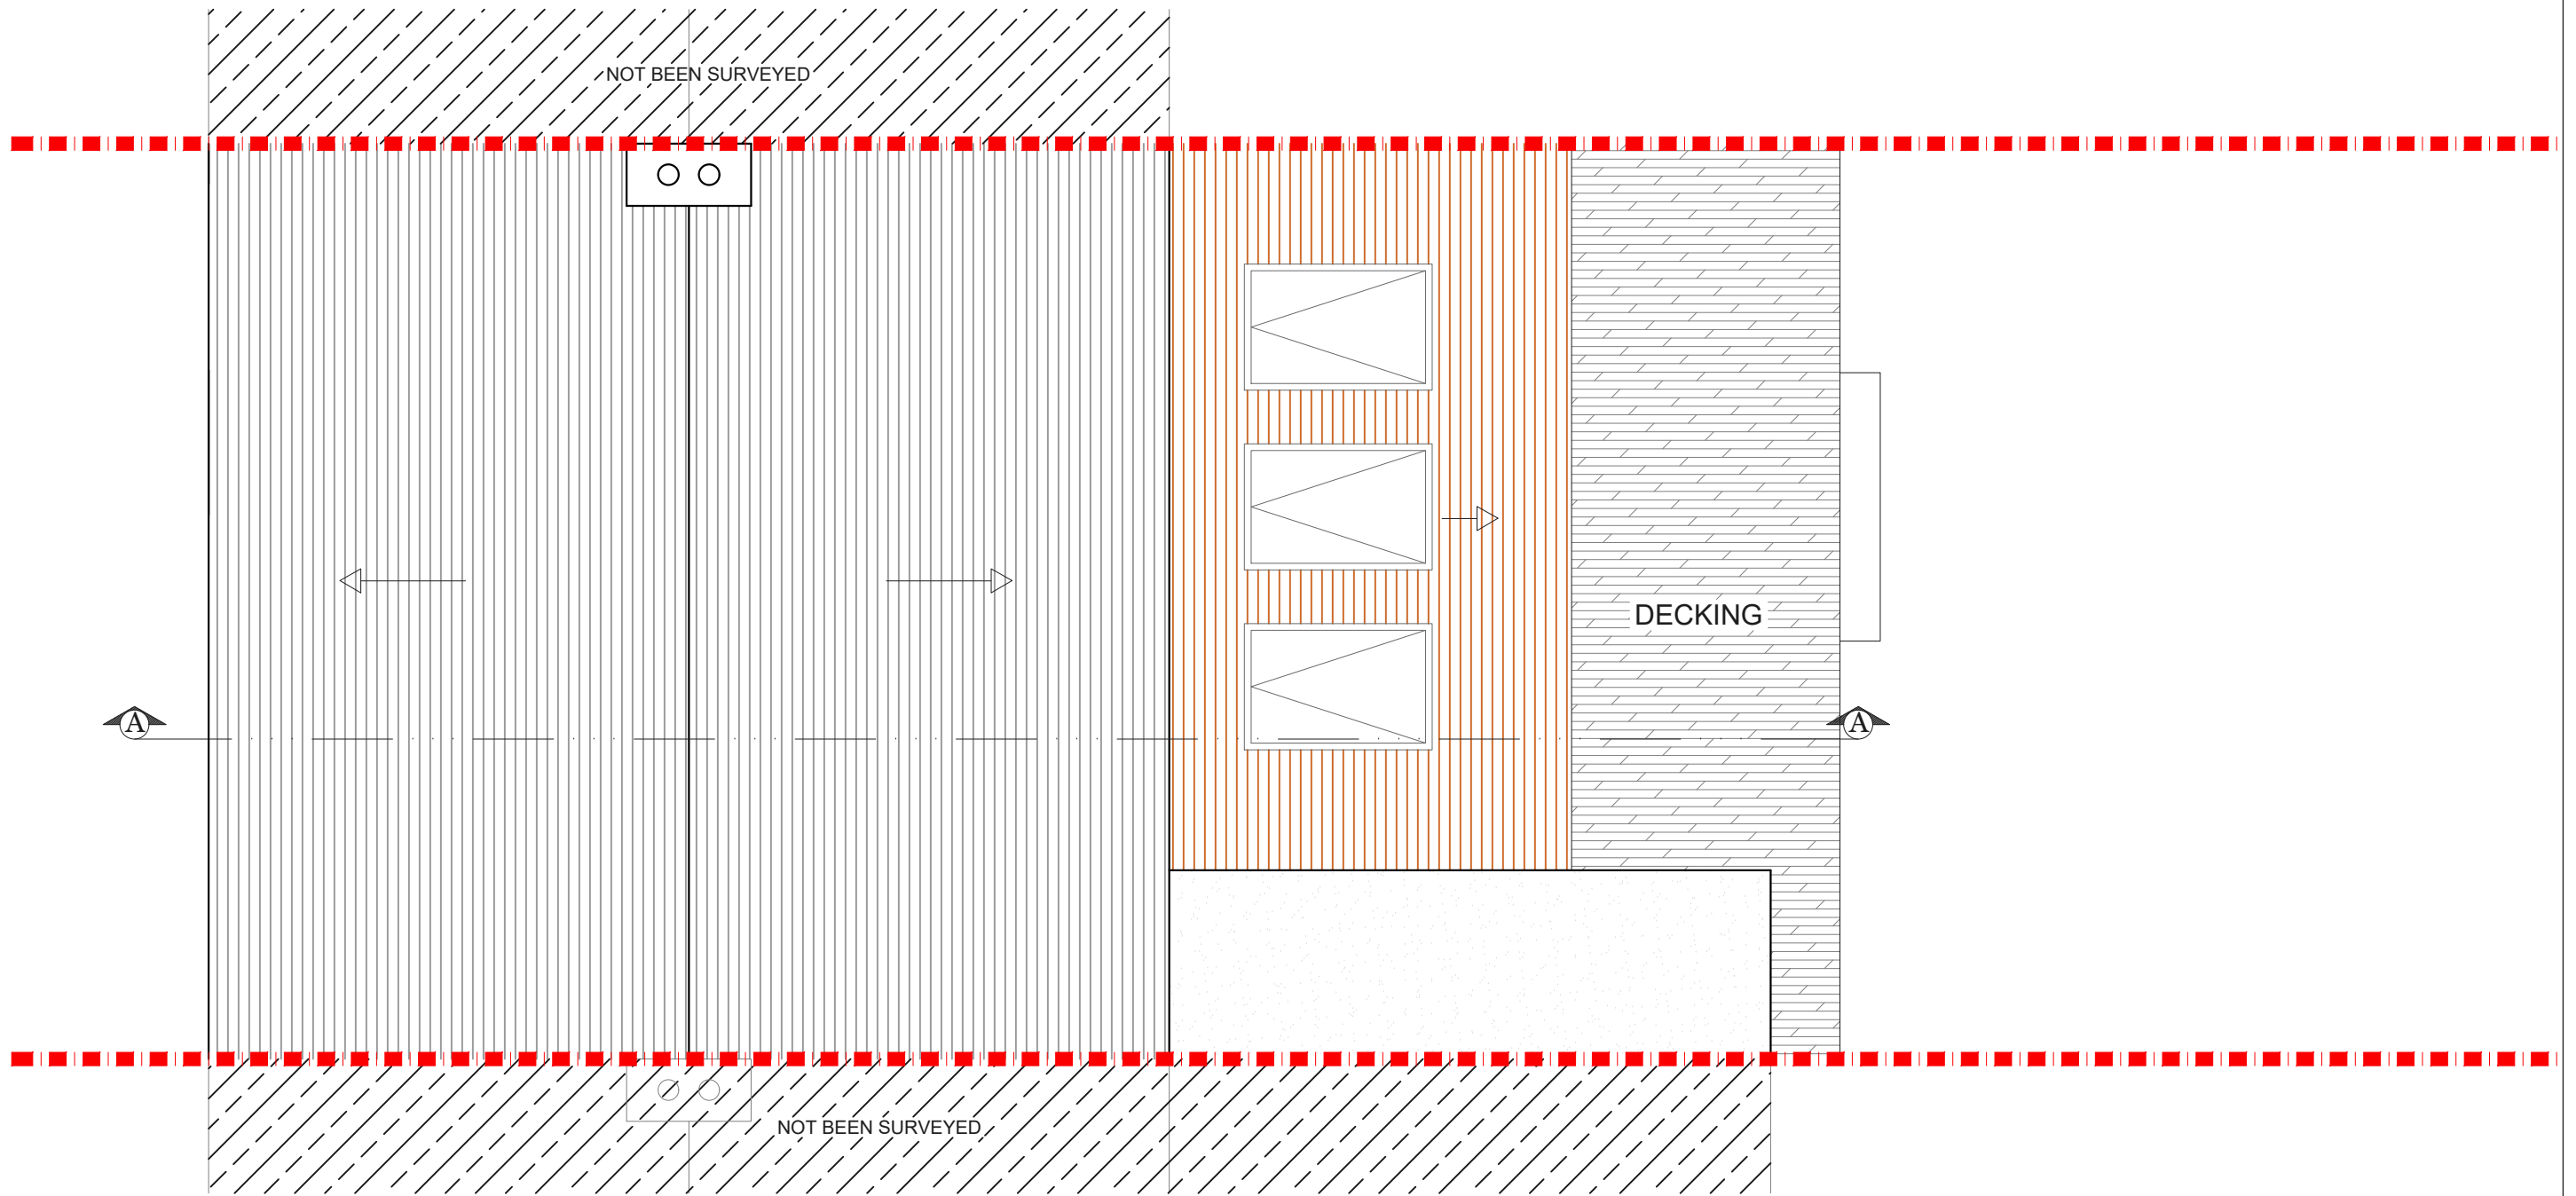


PROPOSED ROOF PLAN
SCALE 1:50

NOTES: All detailed measurements are approximate.

REV.	DATE	NOTES	CLIENT	PROJECT ADDRESS	NORTH POINT	SCALE	DRAWN	DRAWING NO.	REVISION
			T M	SE26		DATE 06-08-2019	CHECKED	P- 02	
				DRAWING TITLE					
				PROPOSED ROOF PLAN					


designteam

342 Clapham Road London SW9 9AJ
Tel: 0207 242 5353
hello@designteam.co.uk
www.designteam.co.uk

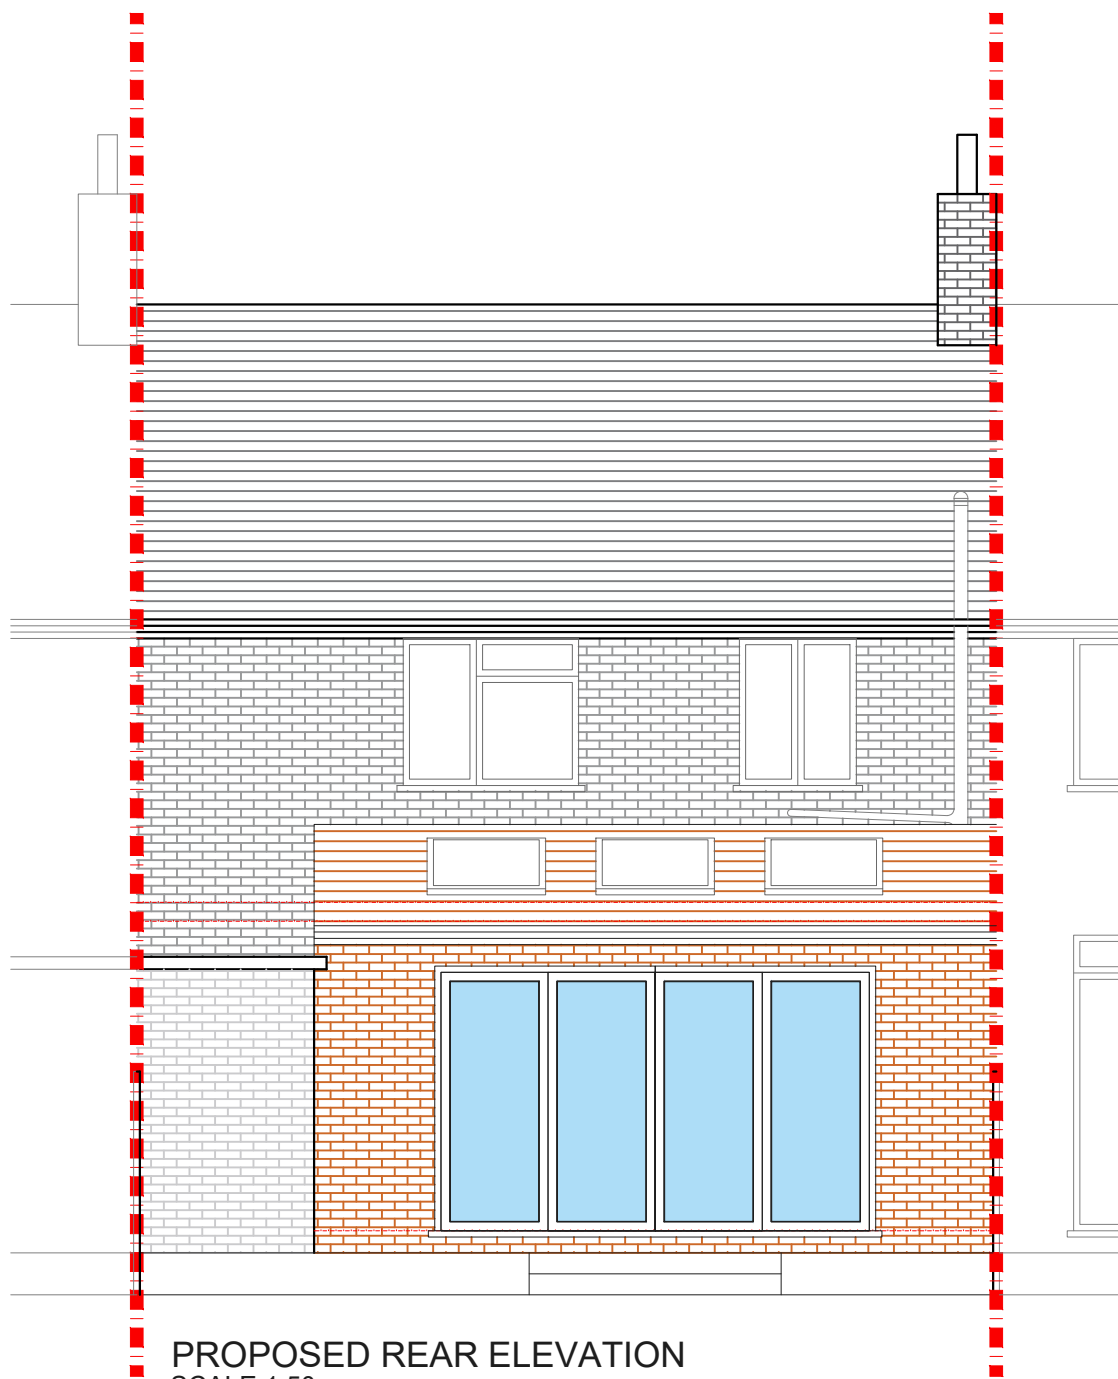

PROPOSED REAR ELEVATION
SCALE 1:50

NOTES: All detailed measurements are approximate.

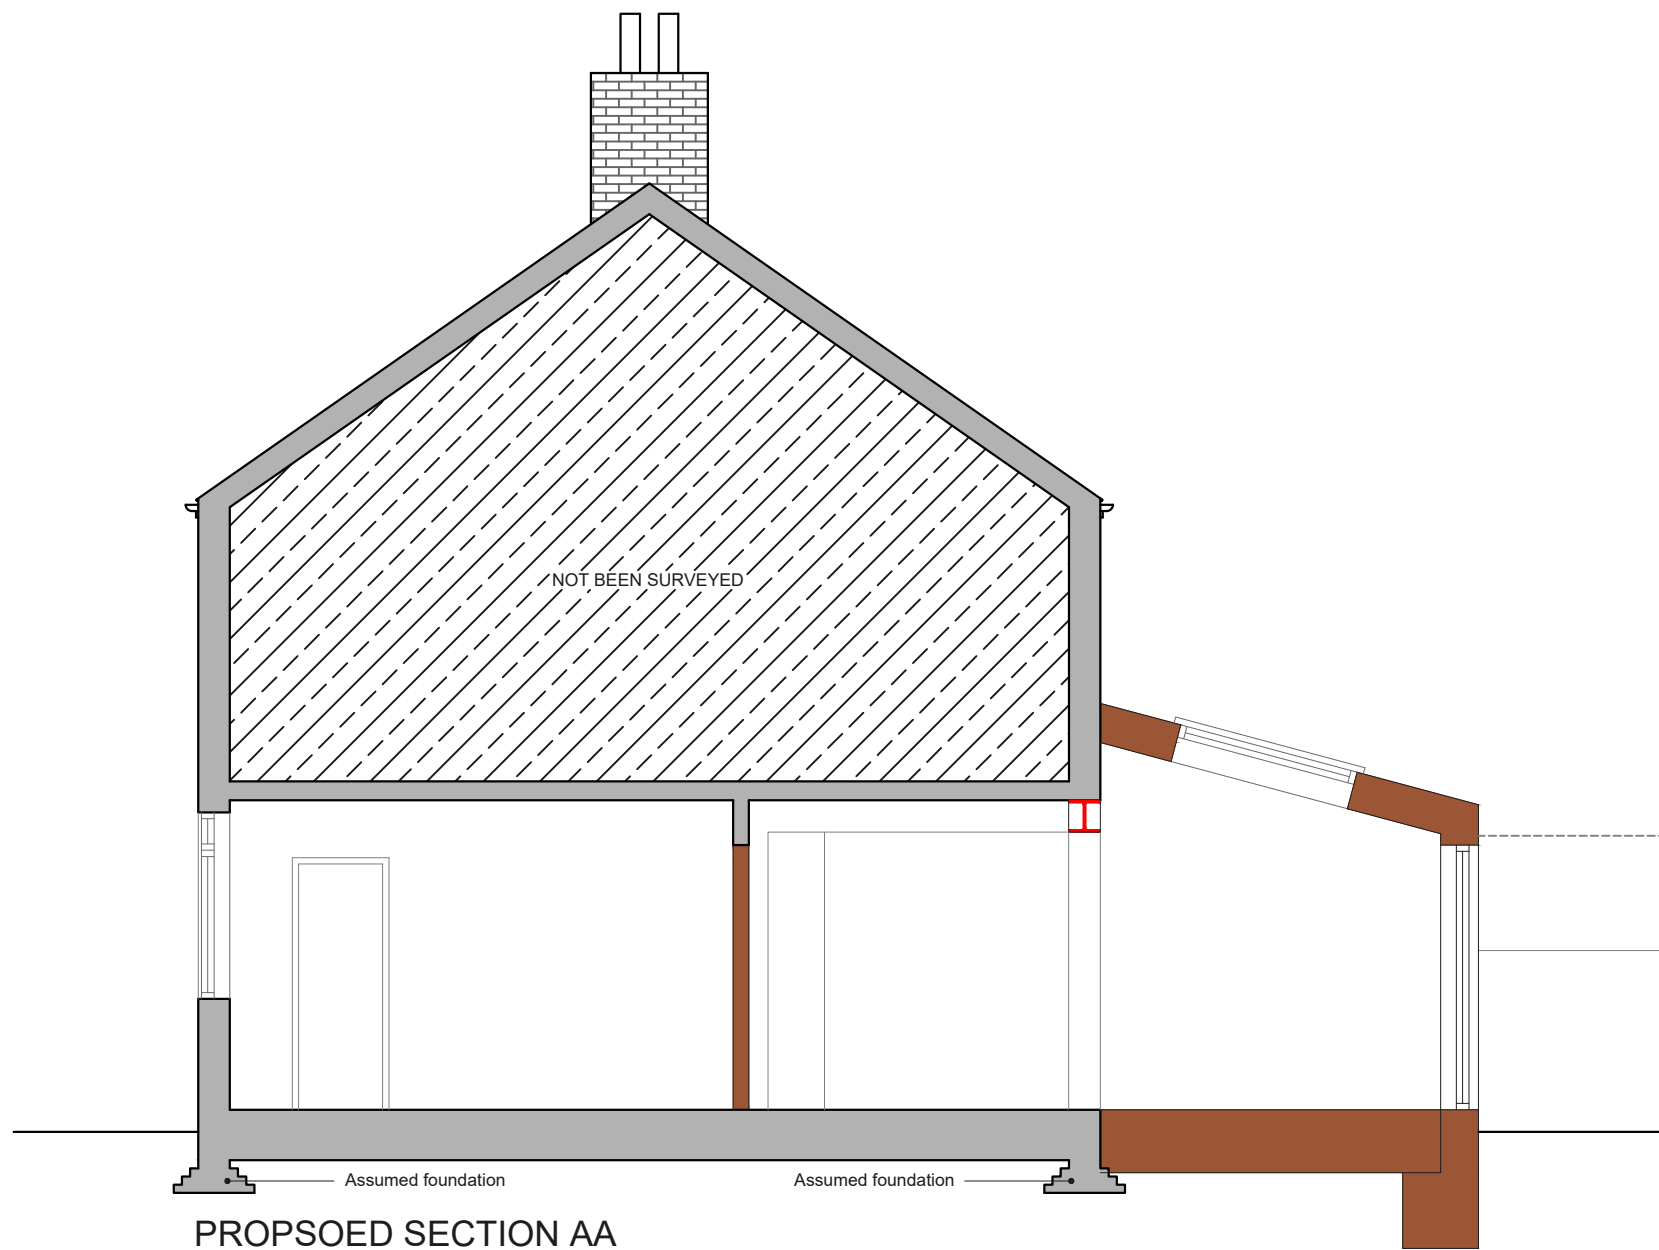

PROPOSED SECTION AA
SCALE 1:50

NOTES: All detailed measurements are approximate.

REV.	DATE	NOTES	CLIENT	PROJECT ADDRESS	NORTH POINT	SCALE	DRAWN	DRAWING NO.	REVISION
			T M	SE26		DATE 06-08-2019	CHECKED	P- 03	
				DRAWING TITLE					
				PROPOSED REAR ELEVATION AND SECTION AA					
								designteam 342 Clapham Road London SW9 9AJ Tel: 0207 242 5353 hello@designteam.co.uk www.designteam.co.uk	