



BOUNDARY LINE

NOTE: all detailed measurements are approximate

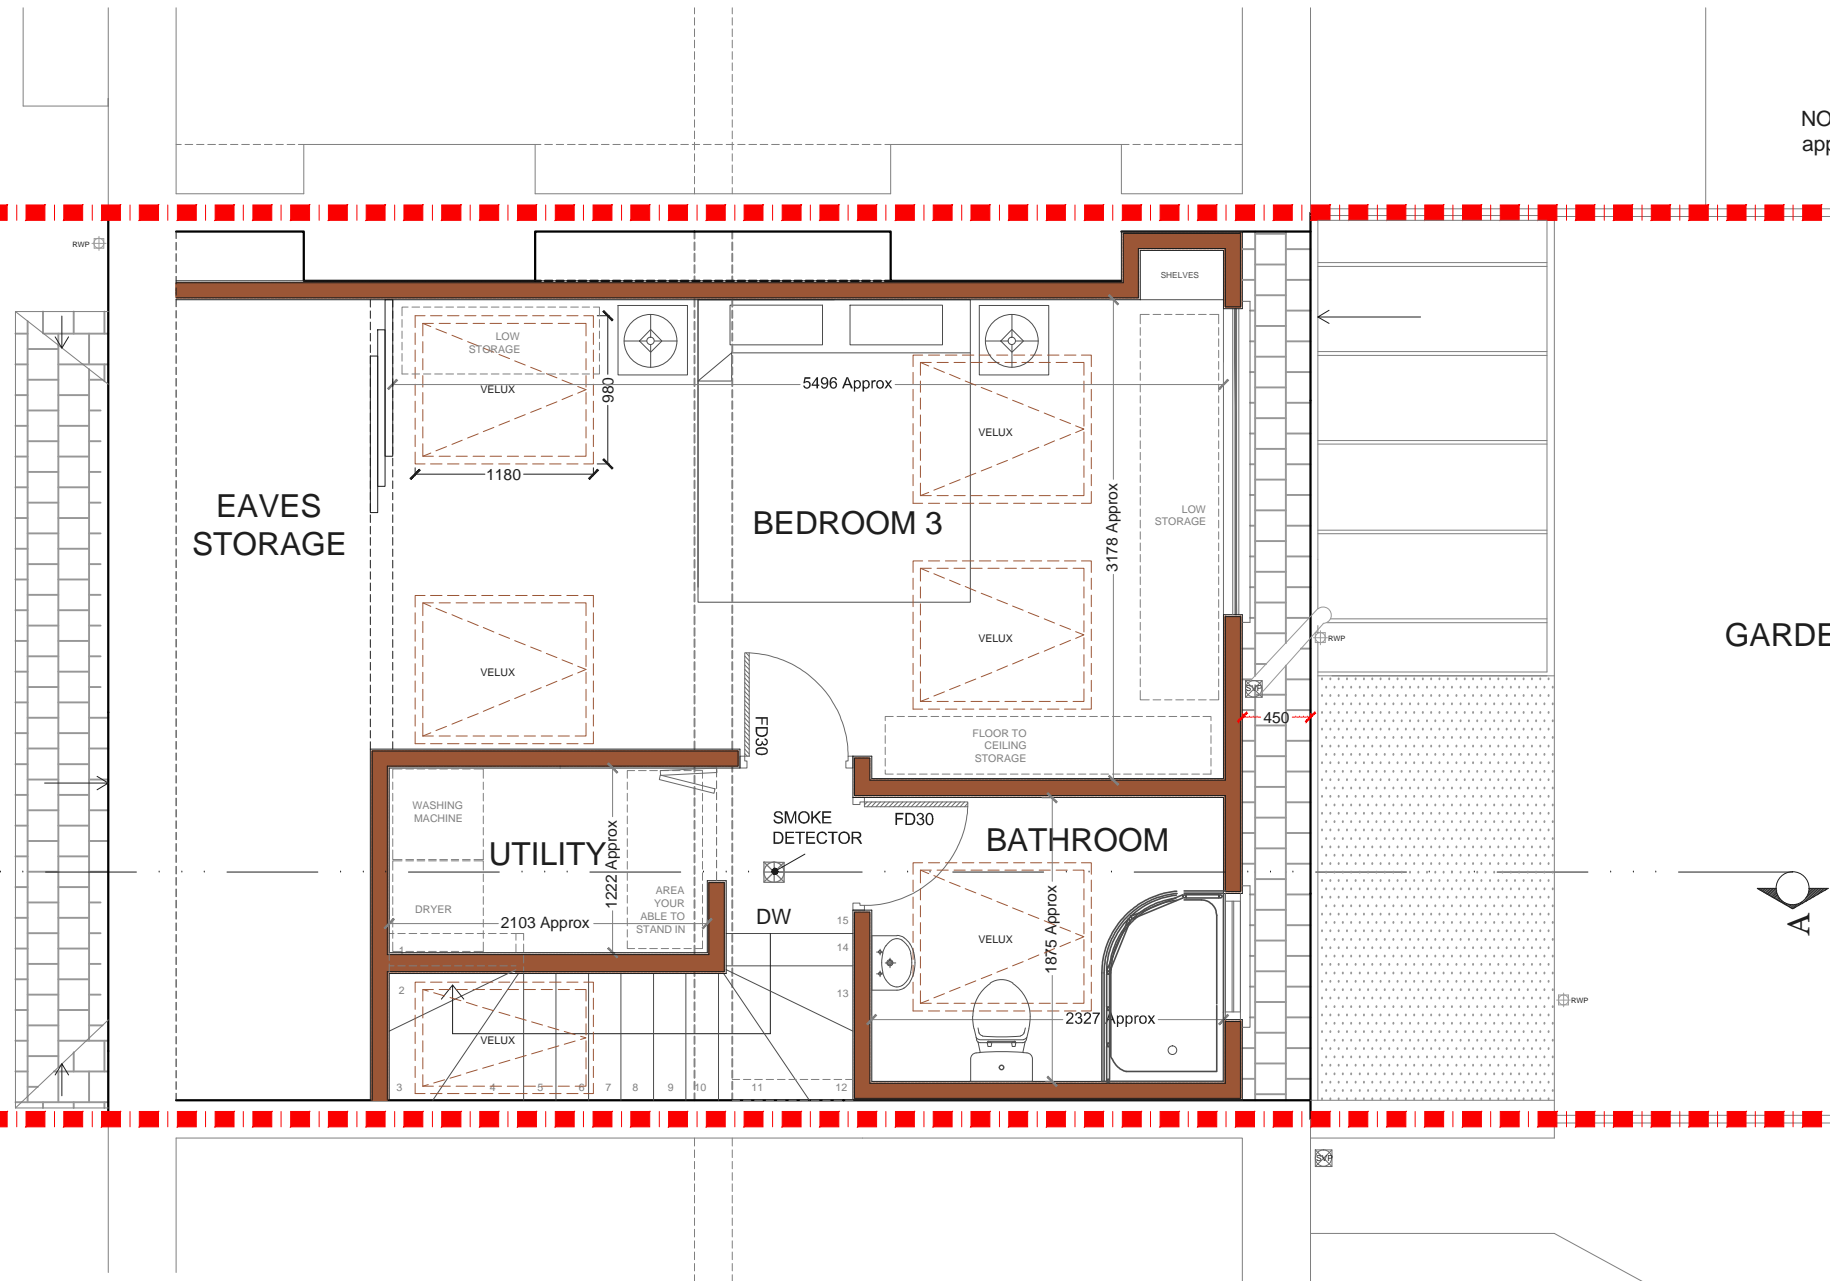


PROPOSED LOFT FLOOR PLAN
SCALE 1:50

 

			CLIENT	PROJECT	SCALE	DRAWING NO.	REV.
			RB	RISELDINE ROAD SE23	1:50@A3	PP 1	
				DRAWING TITLE	DATE	DRAWN	
				PROPOSED LOFT PLAN	09-06-16	DA	
REV	DATE	NOTES				<p>Meters @ 1:50@ A3</p>	
			<p>the kitchen extension company</p> <p>342 Clapham Road London SW9 9AJ Tel: 0207 242 5353 hello@designteam.co.uk www.designteam.co.uk</p>				

BOUNDARY LINE

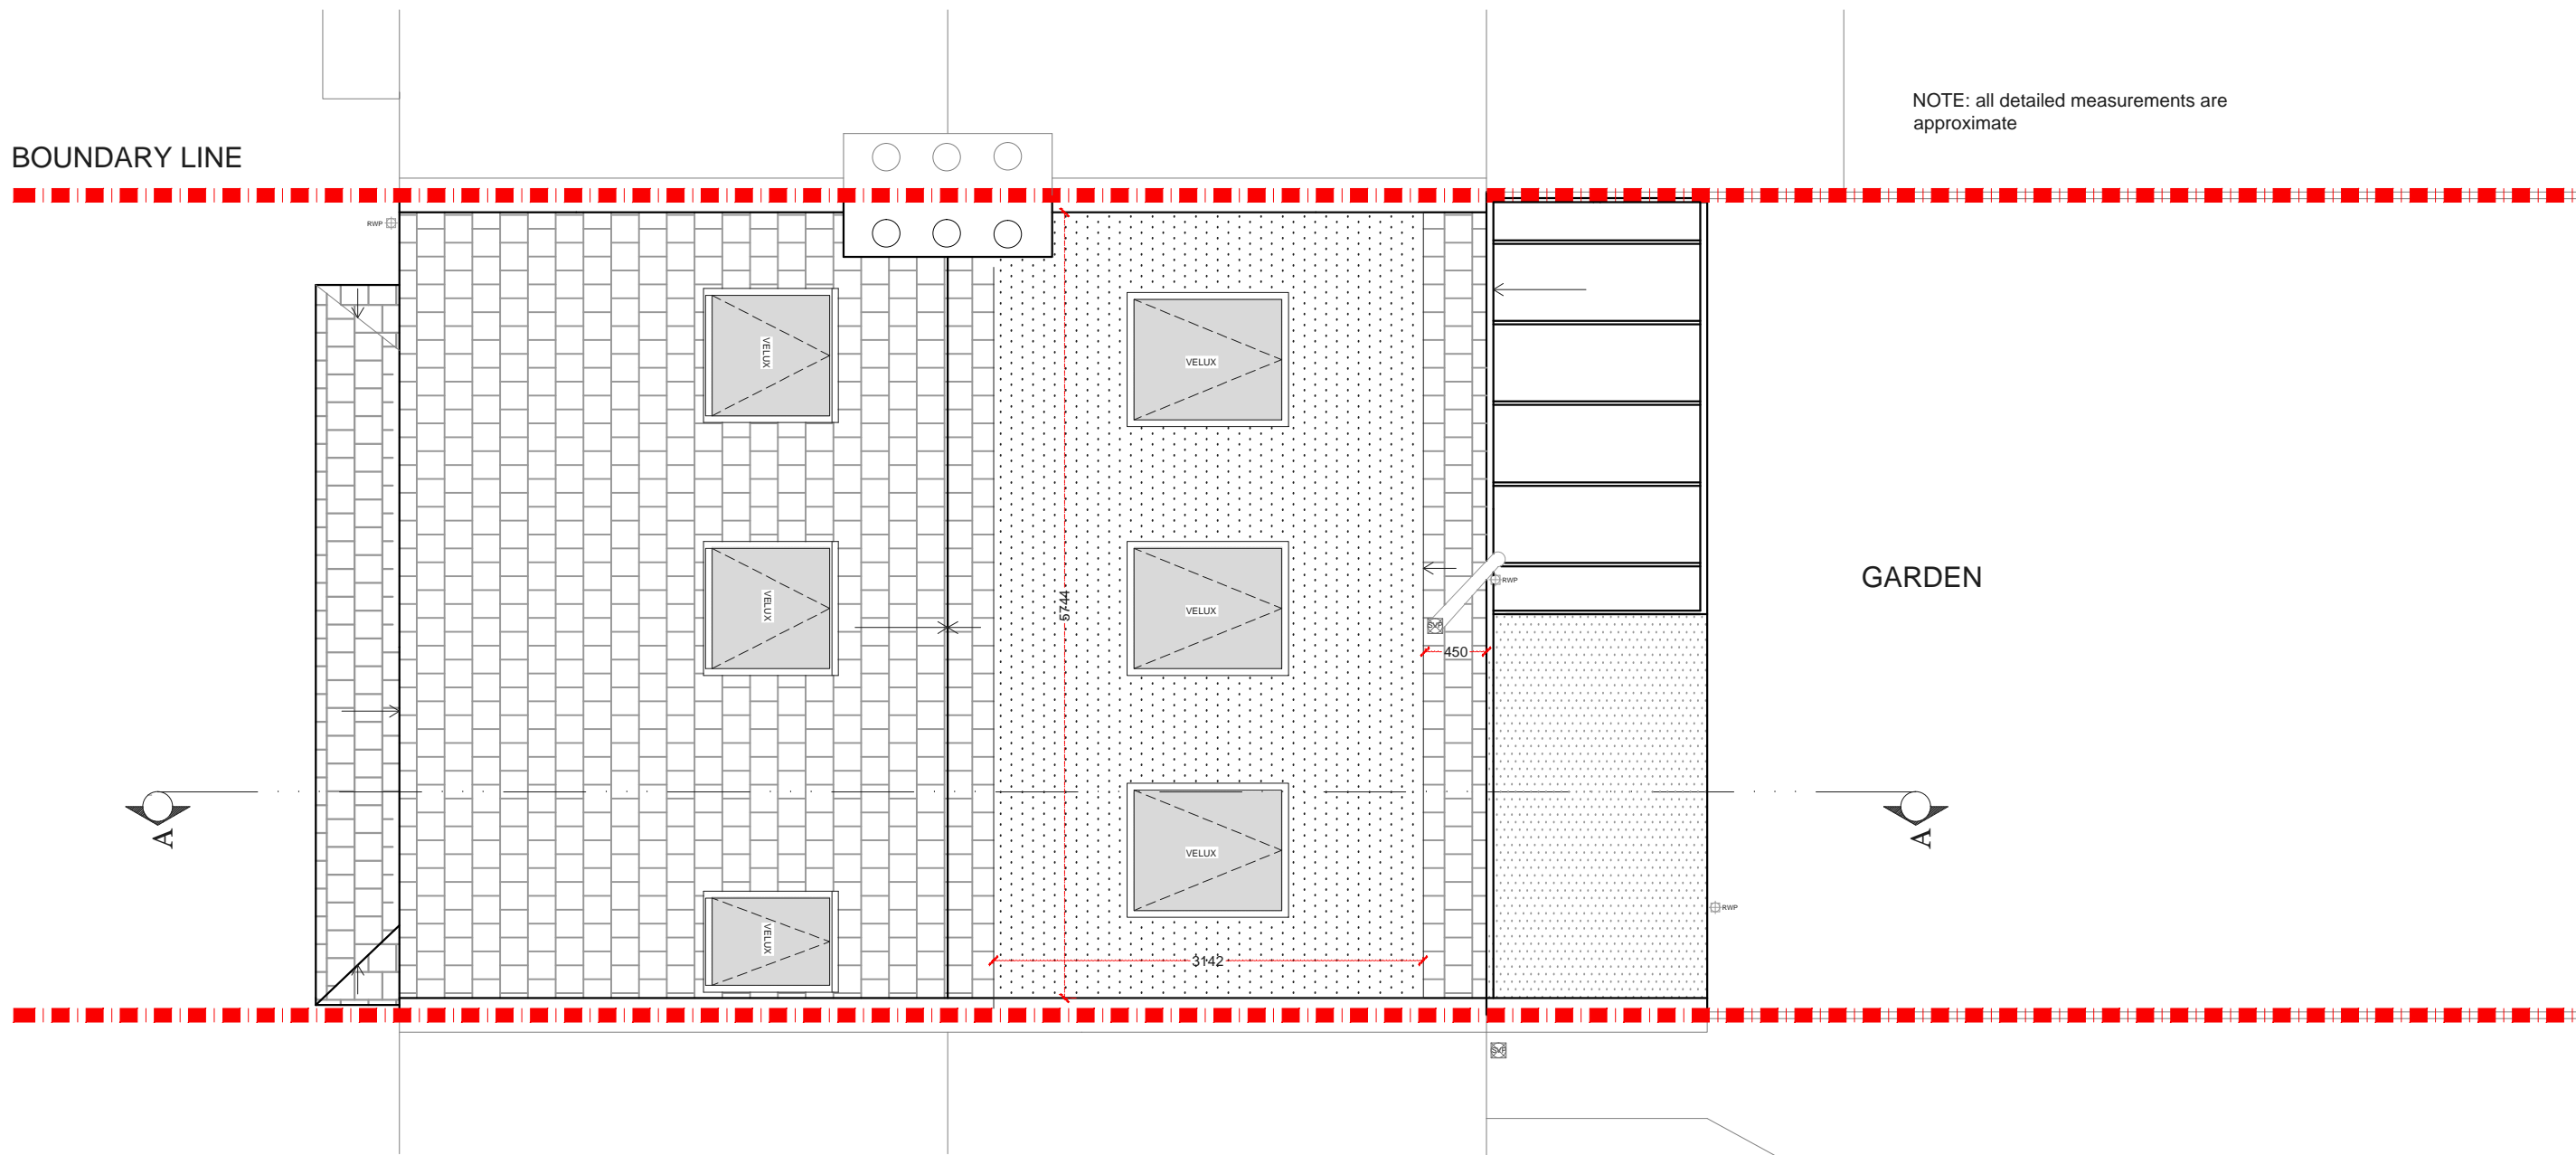

NOTE: all detailed measurements are approximate

GARDEN

PROPOSED ROOF PLAN - LOFT
SCALE 1:50




			CLIENT	RB	PROJECT	RISELDINE ROAD SE23	SCALE	1:50@A3	DRAWING NO.	PP 2	REV.	
					DRAWING TITLE	PROPOSED LOFT ROOF PLAN	DATE	09-06-16	DRAWN	DA		
REV	DATE	NOTES					<p>Meters @ 1:50@ A3</p>			<p>the kitchen extension company</p> <p>342 Clapham Road London SW9 9AJ Tel: 0207 242 5353 hello@designteam.co.uk www.designteam.co.uk</p>		




PROPOSED REAR ELEVATION - LOFT
SCALE 1:100



GARDEN

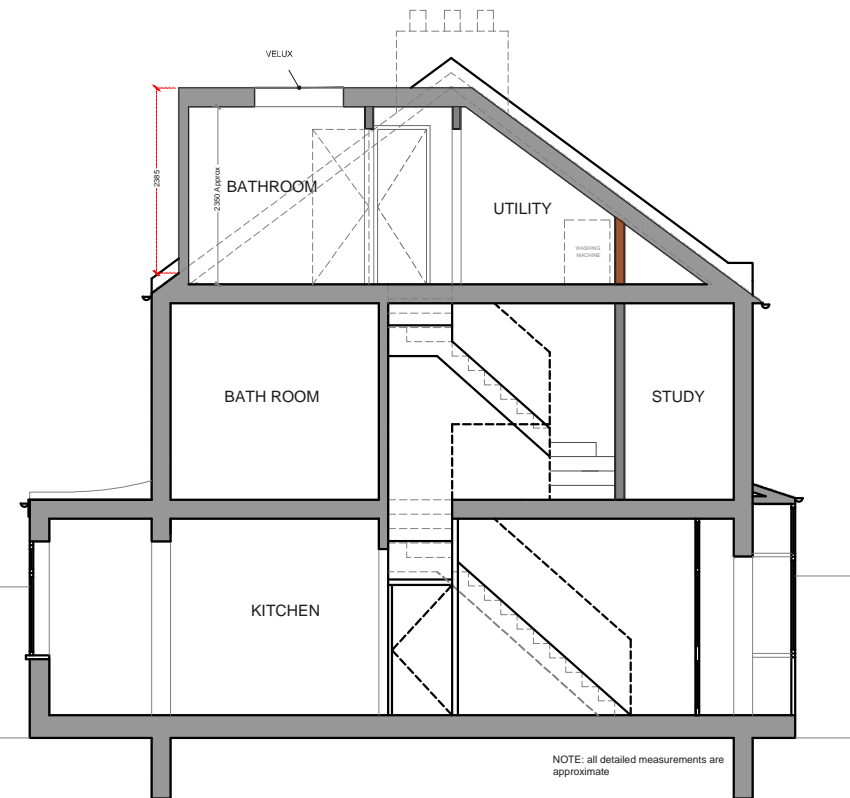

PROPOSED SECTION A-A
SCALE 1:100

 

			CLIENT	PROJECT	SCALE	DRAWING NO.	REV.
			RB	RISELDINE ROAD SE23	1:100@A3	PP 3	
				DRAWING TITLE	DATE	DRAWN	
				PROPOSED LOFT REAR ELEVATION	09-06-16	DA	
REV	DATE	NOTES			<p>Meters @ 1:100 @ A3</p>		

designteam
the kitchen extension company
342 Clapham Road London SW9 9AJ
Tel: 0207 242 5353
hello@designteam.co.uk
www.designteam.co.uk