




BOUNDARY LINE


NOTE: all detailed measurements are approximate

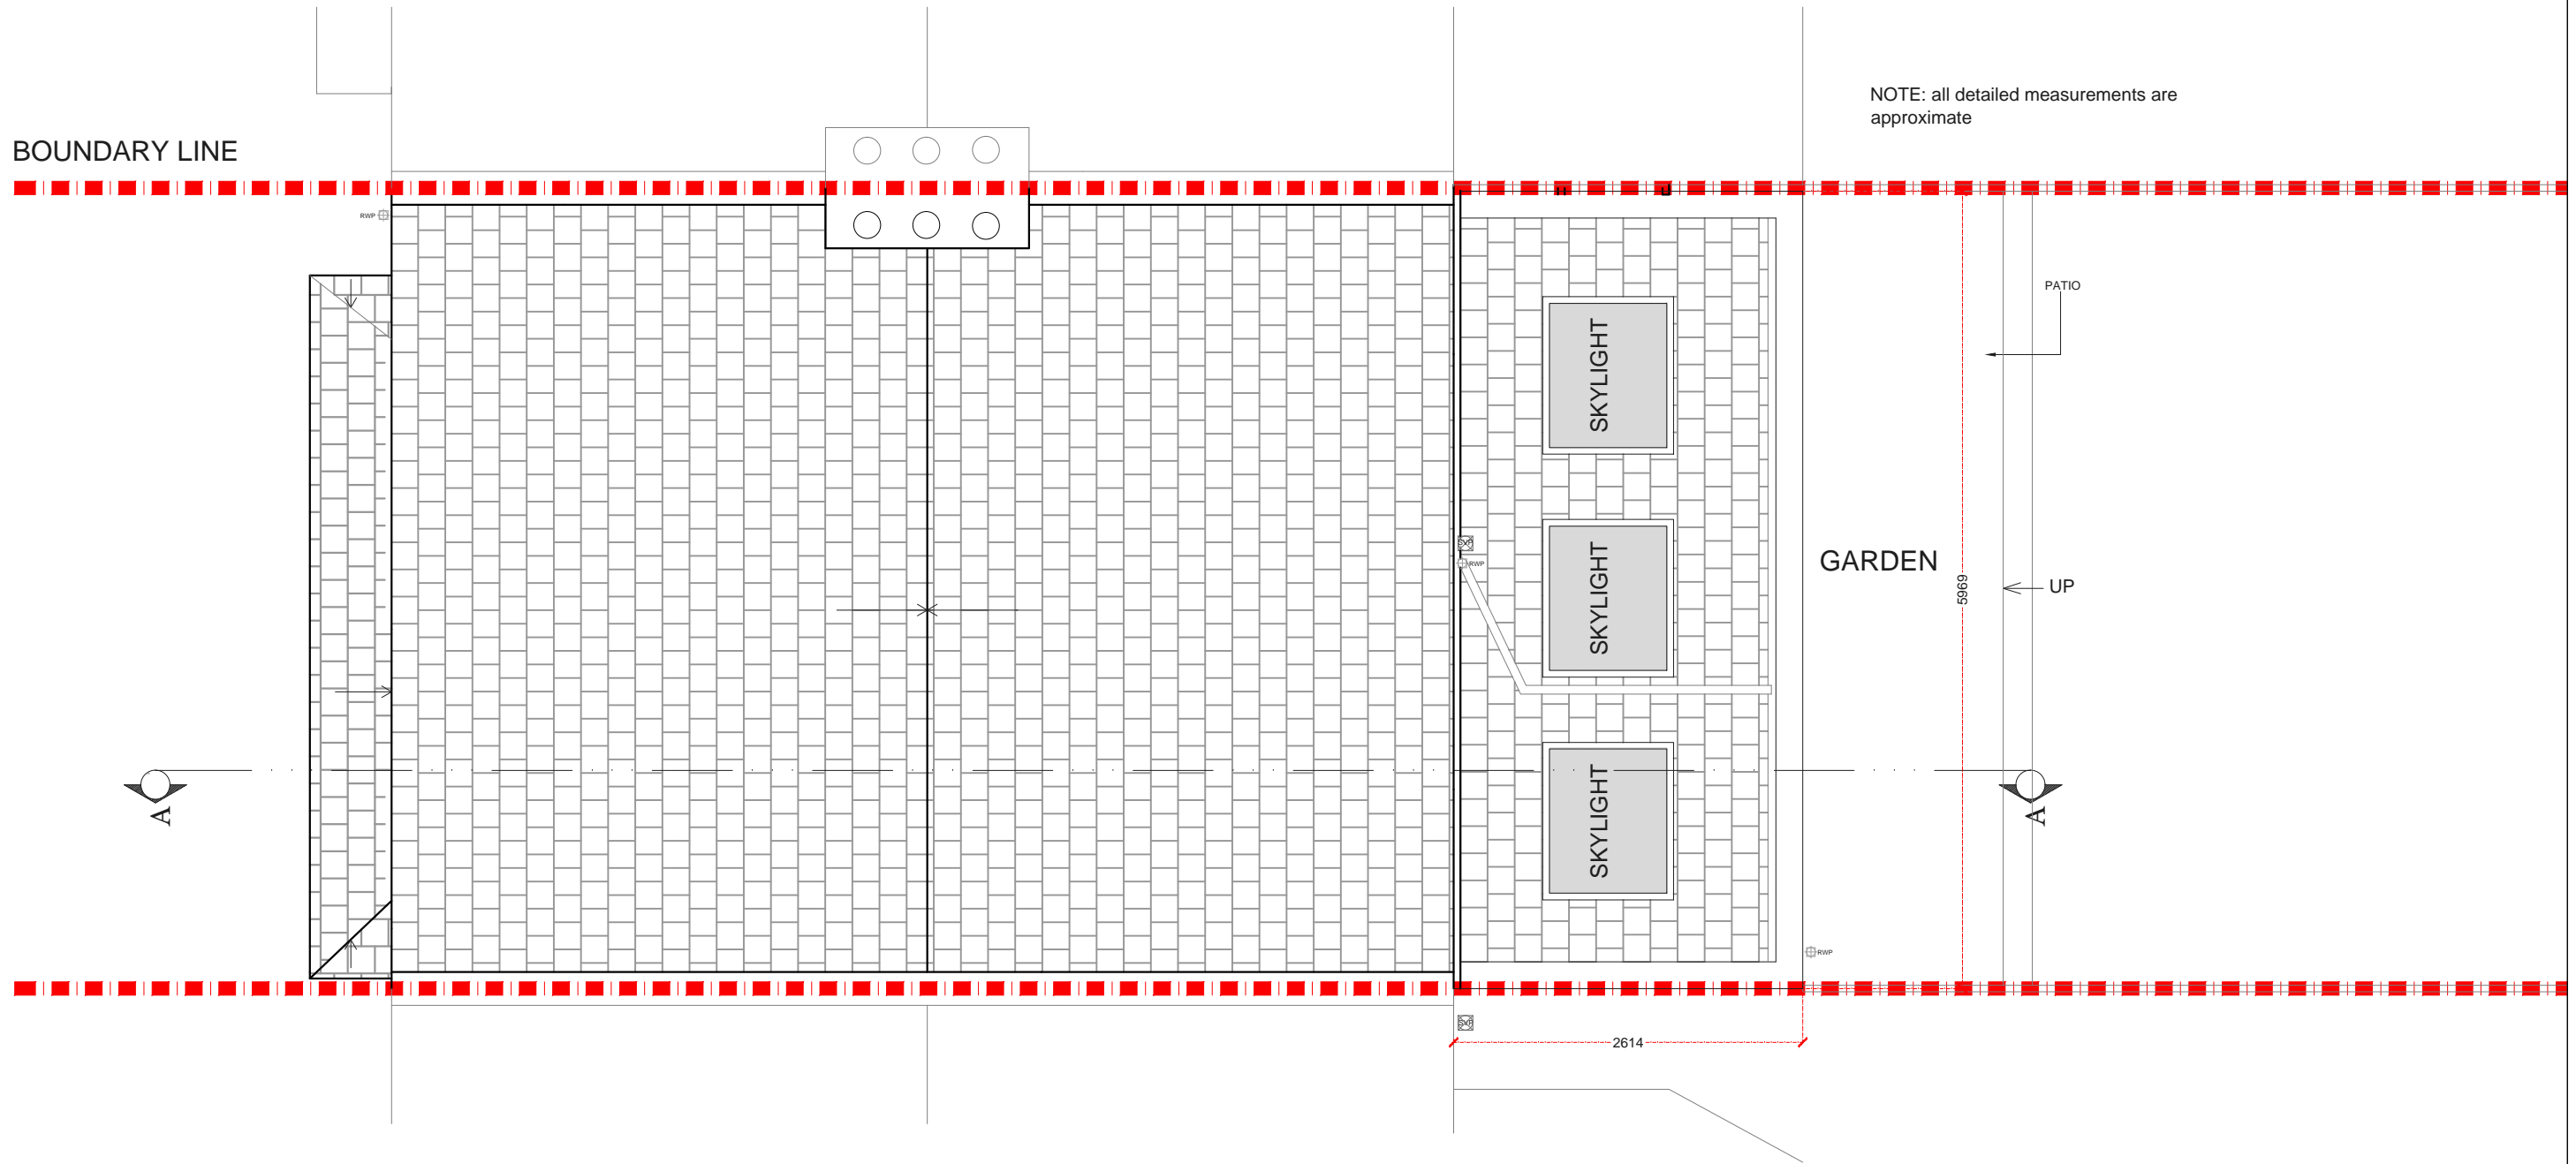


PROPOSED ROOF PLAN  
SCALE 1:50



			CLIENT	RB	PROJECT	RISELDINE ROAD SE23	SCALE	1:50@A3	DRAWING NO.	PP 2	REV.	
					DRAWING TITLE	PROPOSED SRE ROOF PLAN	DATE	17-05-16	DRAWN	DA		
REV	DATE	NOTES					<p>Meters @ 1:50@ A3</p>			<p><b>designteam</b> the kitchen extension company</p> <p>342 Clapham Road London SW9 9AJ Tel: 0207 242 5353 hello@designteam.co.uk www.designteam.co.uk</p>		

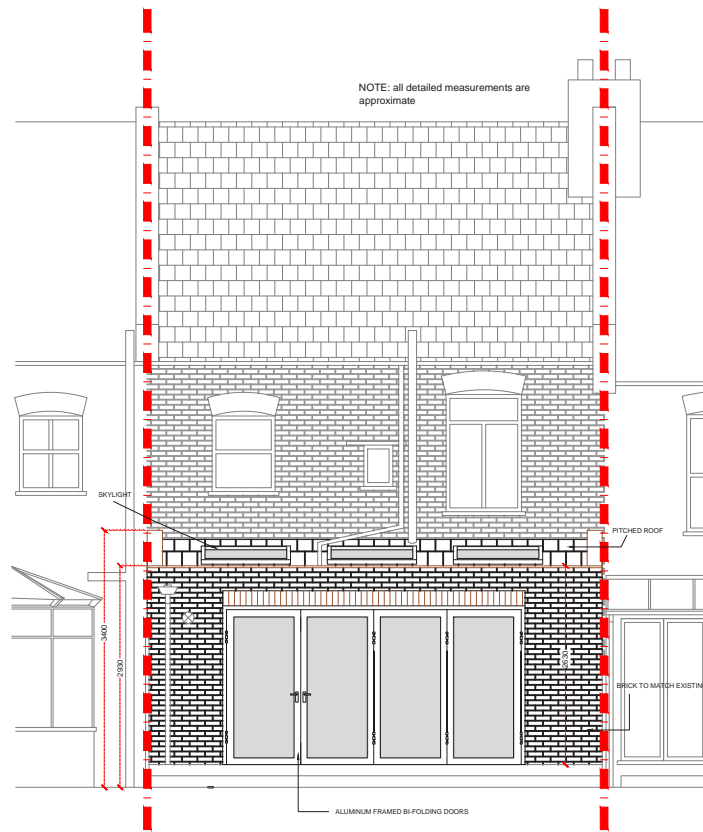

PROPOSED REAR ELEVATION  
SCALE 1:100

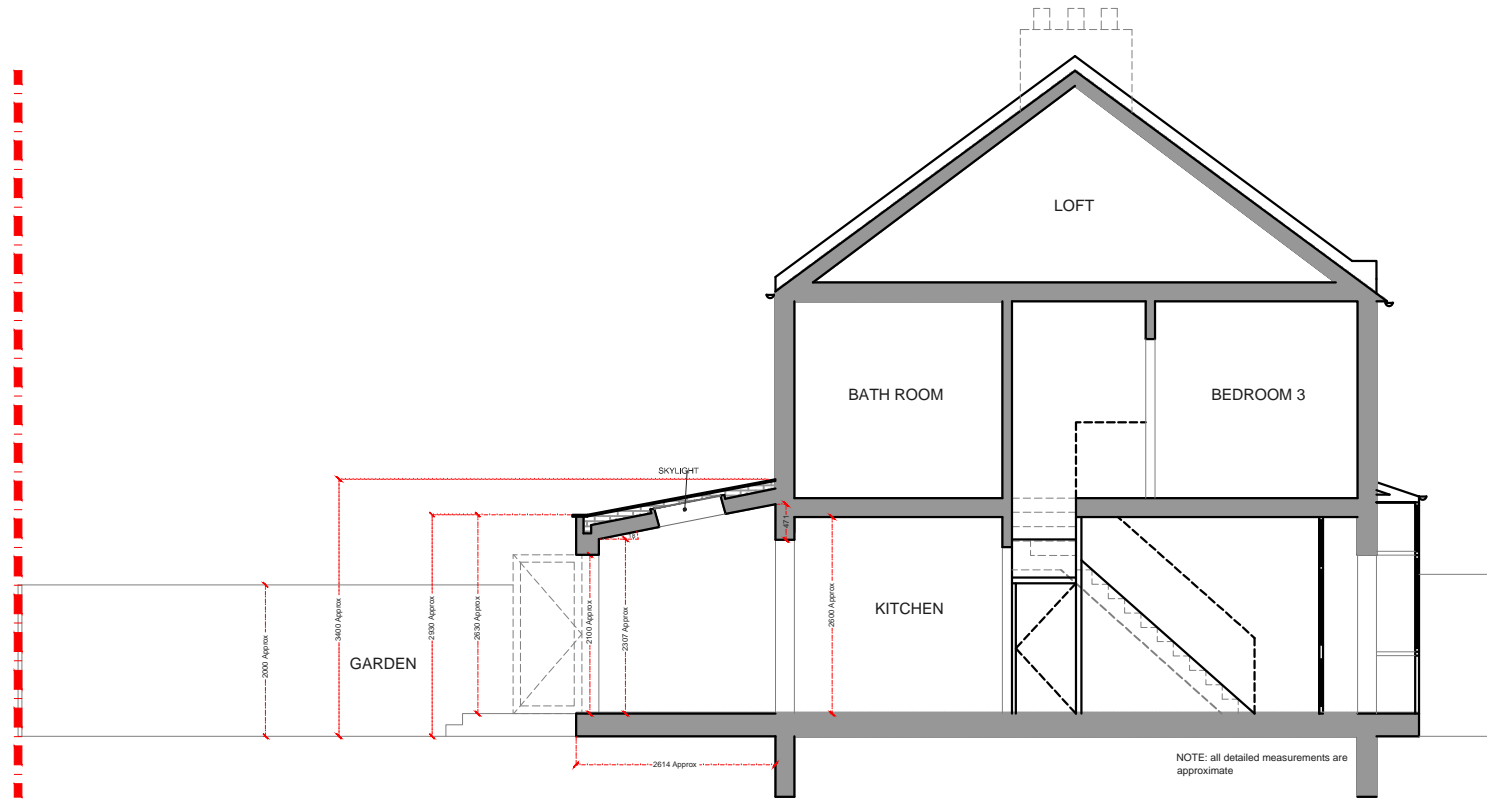

PROPOSED SECTION A-A  
SCALE 1:100



			CLIENT	PROJECT	SCALE	DRAWING NO.	REV.	
			RB	RISELDINE ROAD SE23	1:100@A3	PP 3		
				DRAWING TITLE	DATE	DRAWN		
				PROPOSED EXTENSION SECTION A-A	17-05-16	DA		
REV	DATE	NOTES			<p>Meters @ 1:100@ A3</p>			<p><b>designteam</b> the kitchen extension company</p> <p>342 Clapham Road London SW9 9AJ</p> <p>Tel: 0207 242 5353 hello@designteam.co.uk www.designteam.co.uk</p>