


PROPOSED GROUND FLOOR PLAN

| REV. | DATE | NOTES | CLIENT | PROJECT ADDRESS | NORTH POINT | SCALE | DRAWN | DRAWING NO. | REVISION |
|------|------|-------|--------|----------------------------|-------------|------------|---------|-------------|----------|
| | | | SR | SW2 | | | | P-01 | |
| | | | | DRAWING TITLE | | DATE | CHECKED | | |
| | | | | PROPOSED GROUND FLOOR PLAN | | 10-02-2020 | | | |
| | | | | | | | | | |
| | | | | | | | | | |

designteam


342 Clapham Road London SW9 9AJ
 Tel: 0207 242 5353
 hello@designteam.co.uk
 www.designteam.co.uk

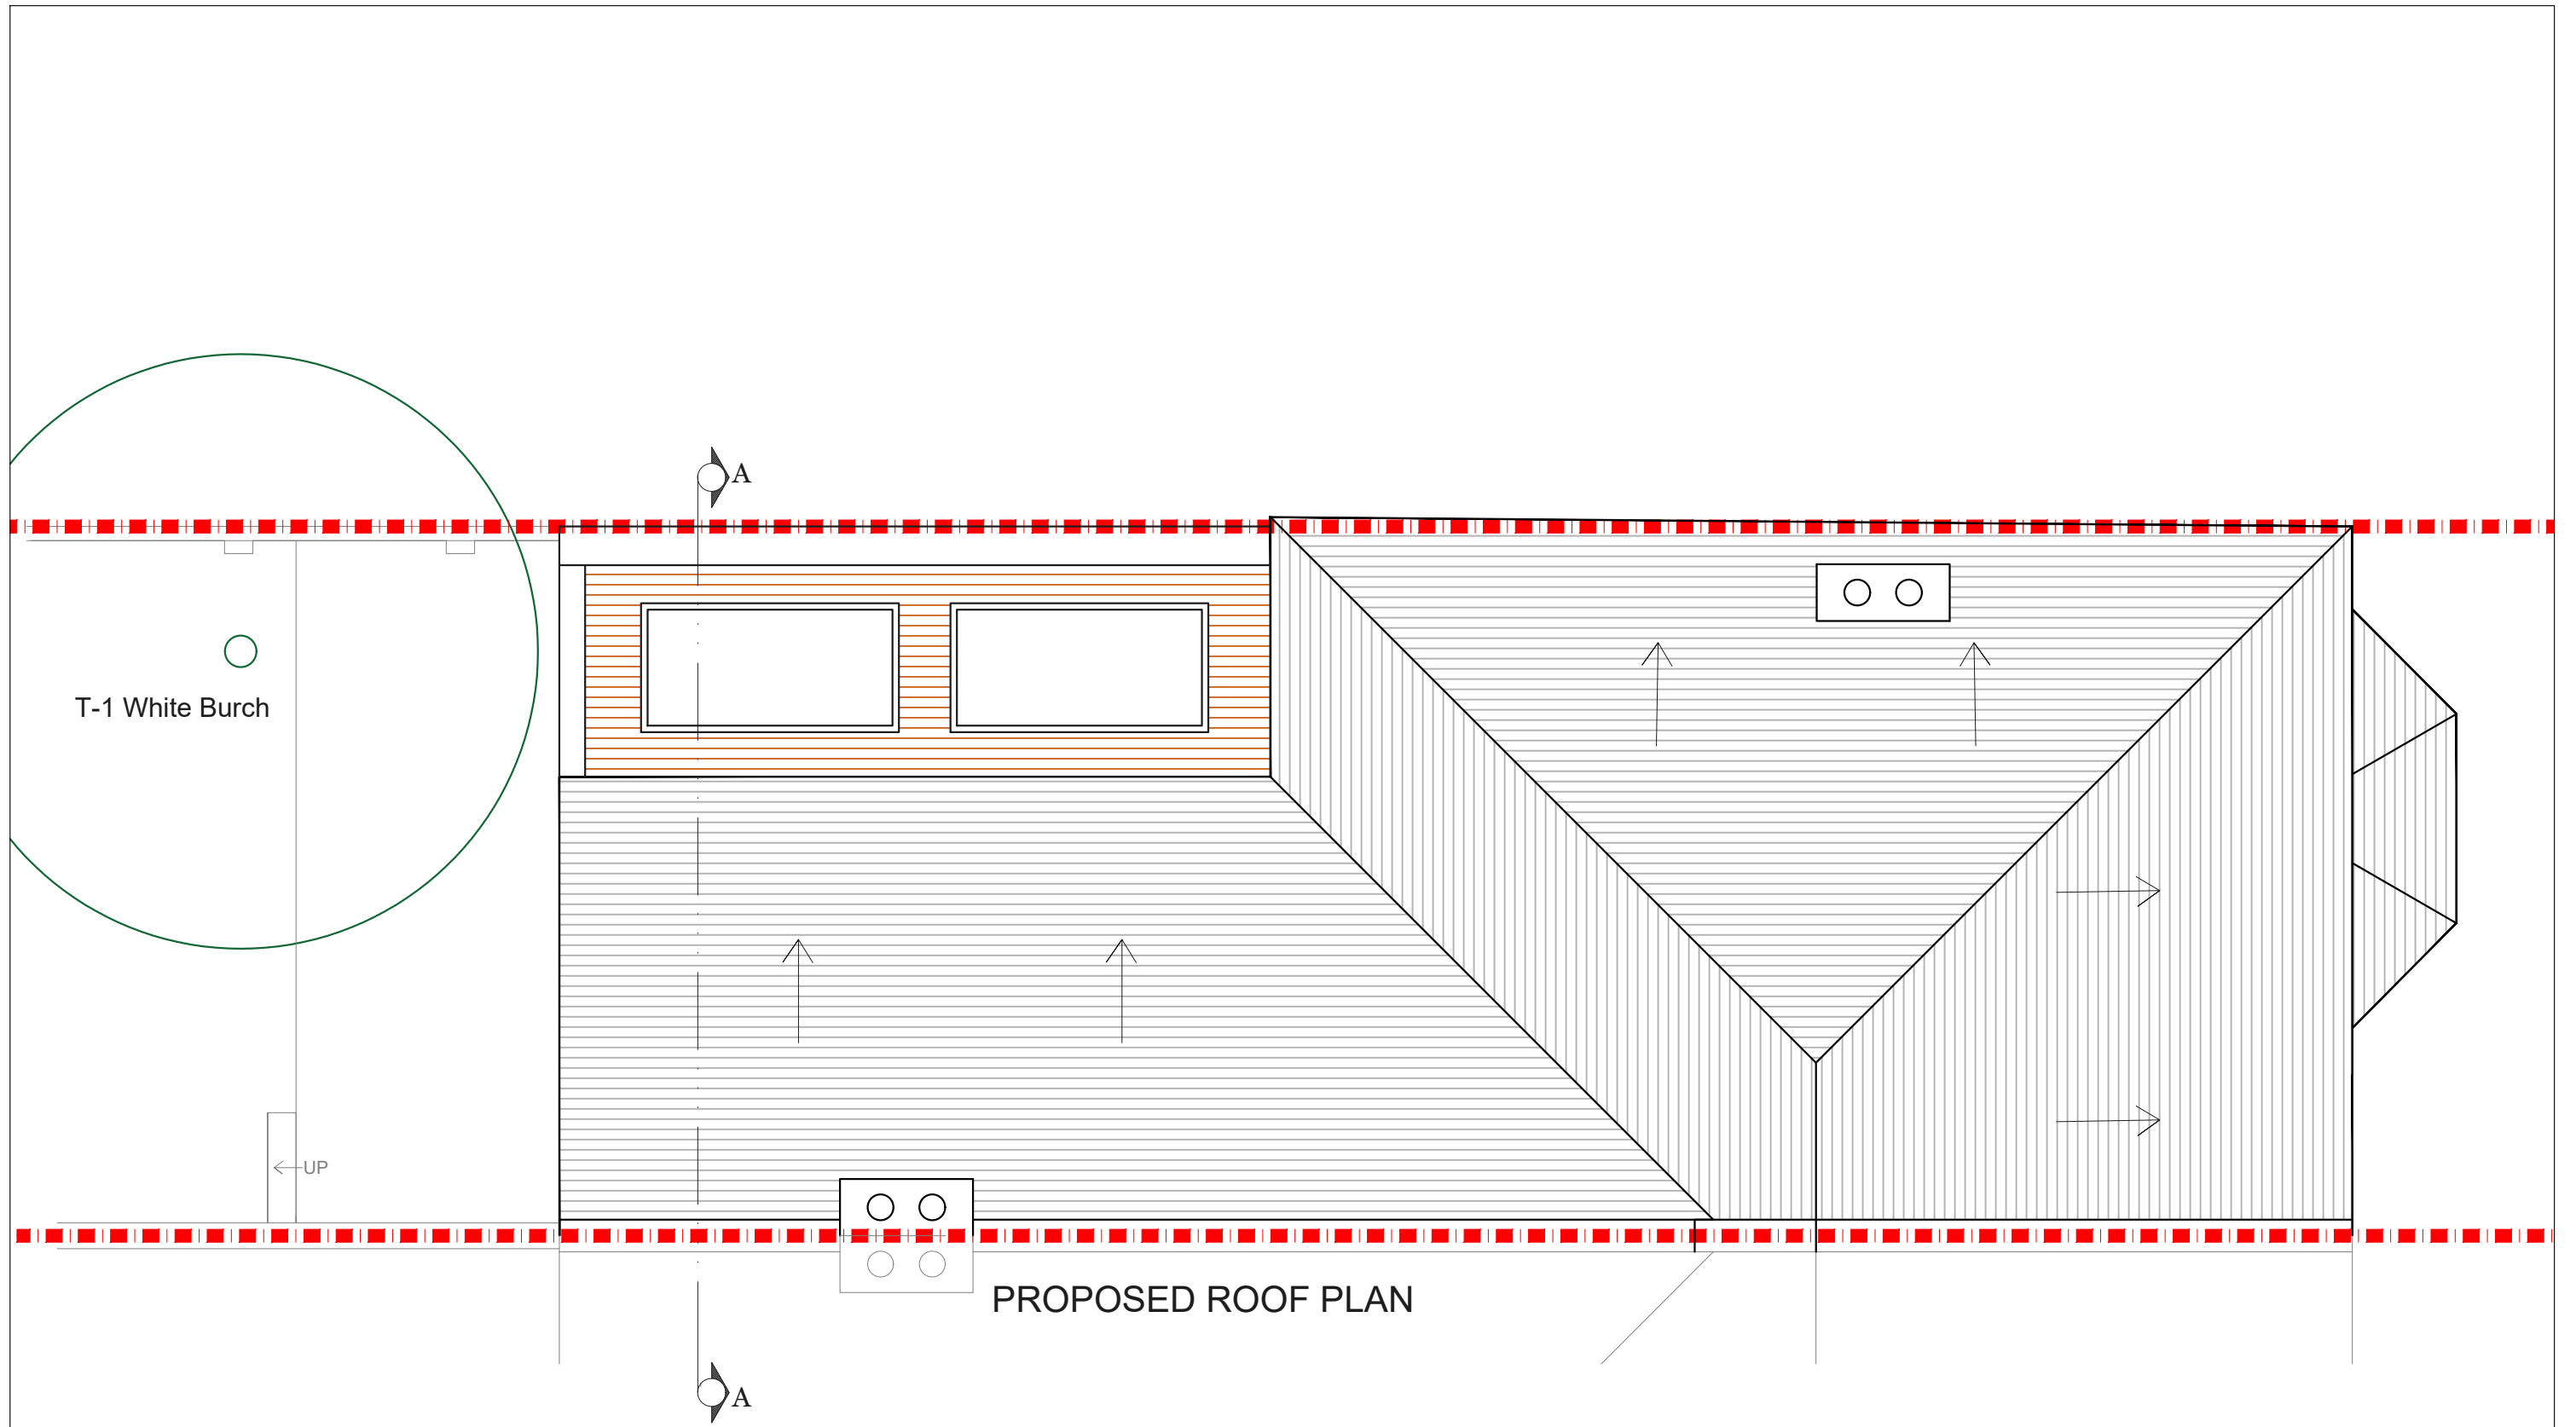


| REV. | DATE | NOTES | CLIENT | PROJECT ADDRESS | NORTH POINT | SCALE | DRAWN | DRAWING NO. | REVISION |
|------|------|-------|--------|-------------------------------------|-------------|--------------------|---------|-------------|----------|
| | | | SR | SW2 | | DATE 10-02-2020 | CHECKED | P- 02 | |
| | | | | DRAWING TITLE PROPOSED ROOF PLAN | | | | | |

designteam

342 Clapham Road London SW9 9AJ
 Tel: 0207 242 5353
 hello@designteam.co.uk
 www.designteam.co.uk

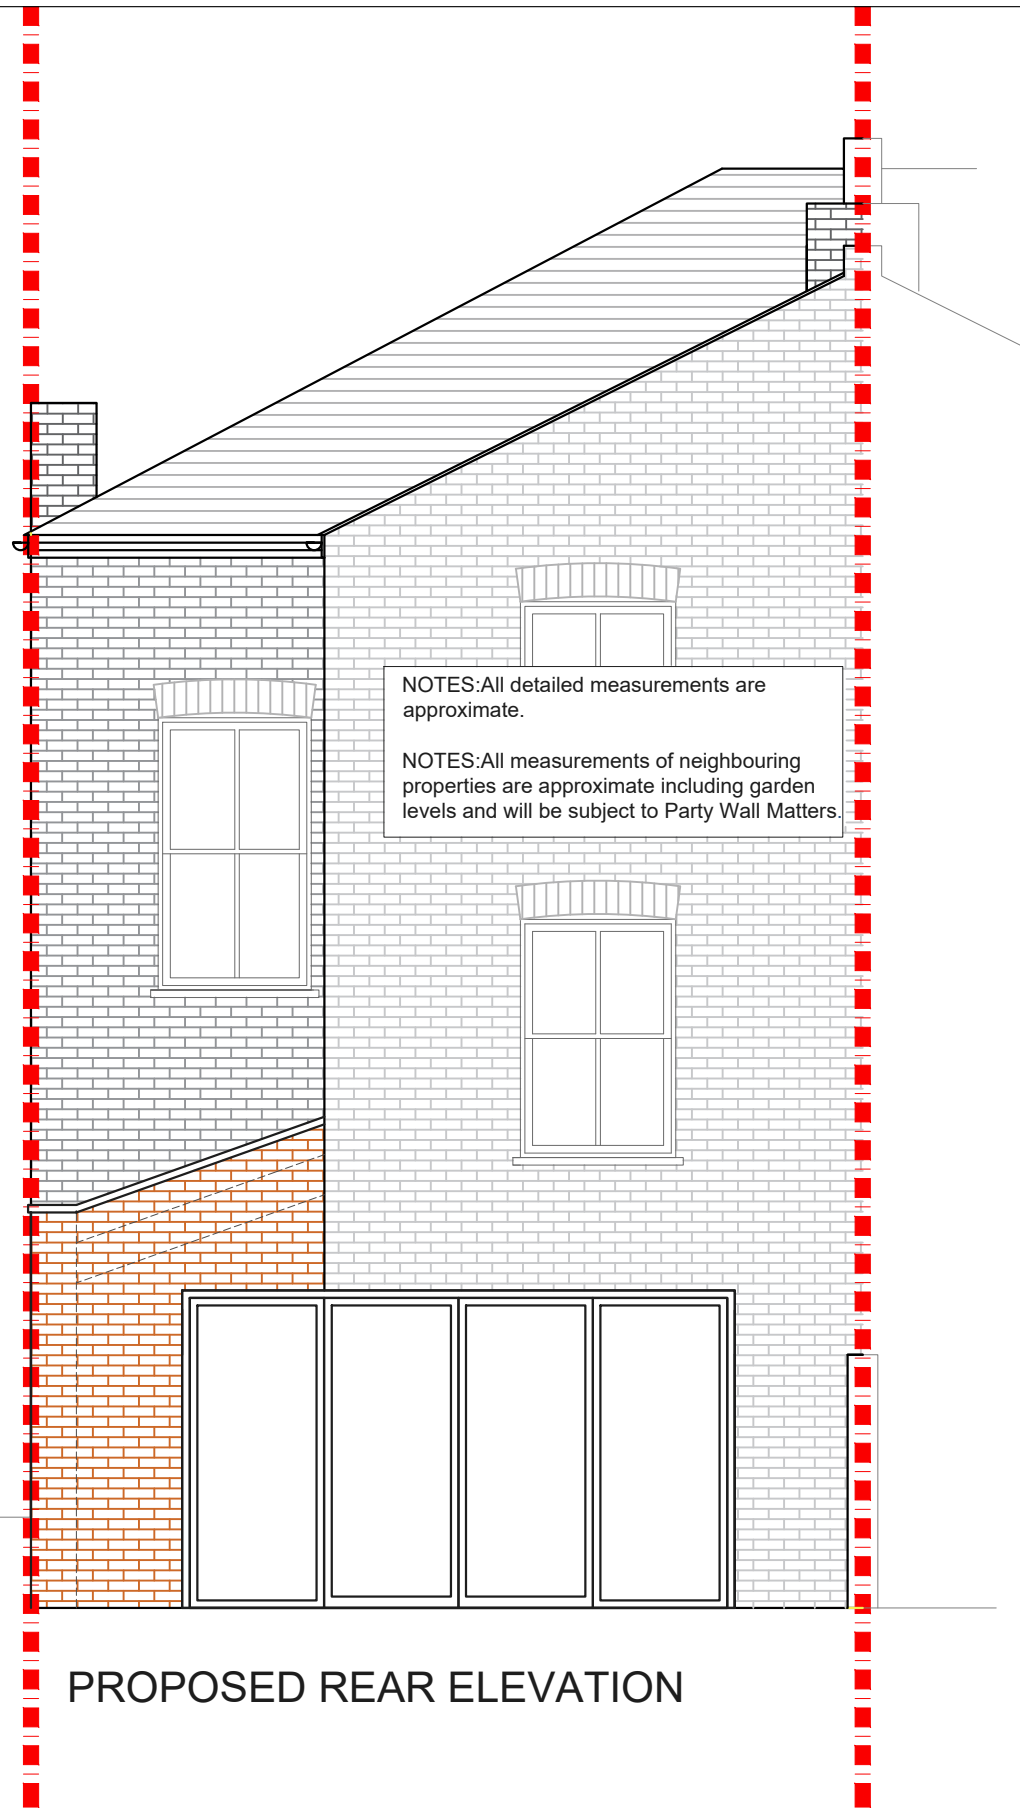

PROPOSED REAR ELEVATION

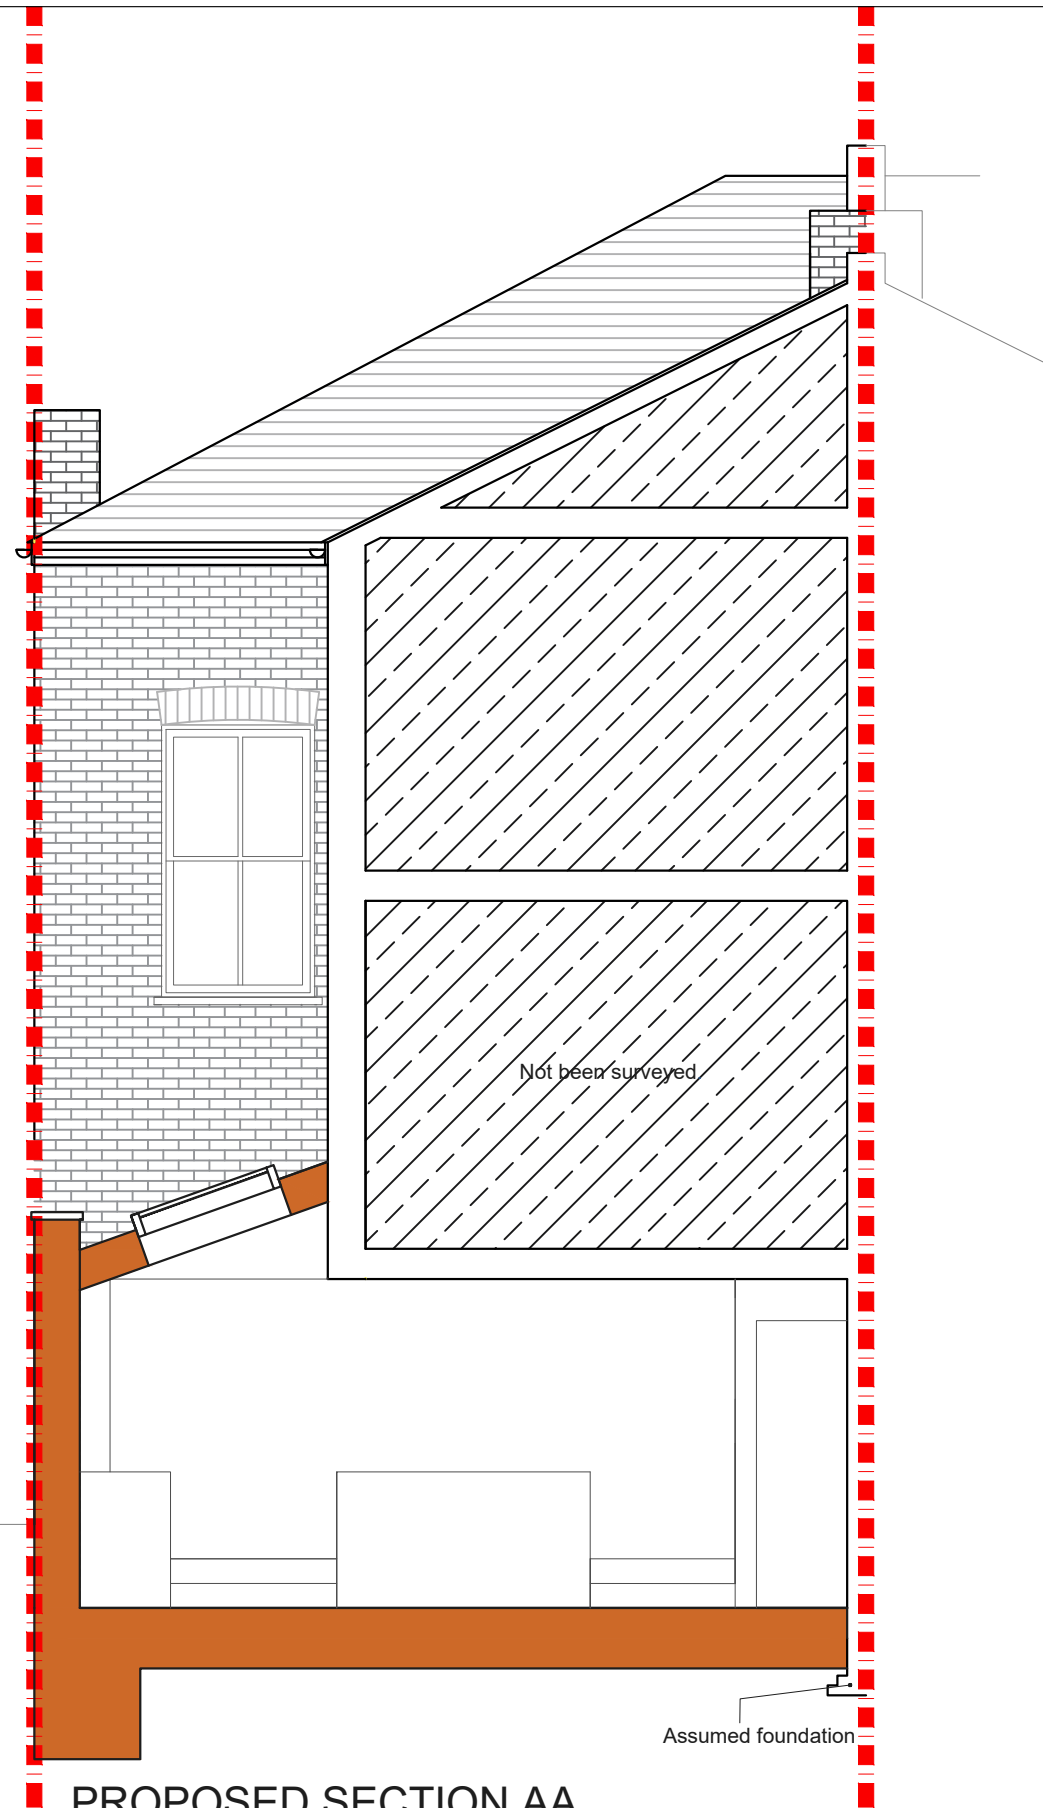

PROPOSED SECTION AA

| REV. | DATE | NOTES | CLIENT | PROJECT ADDRESS | NORTH POINT | SCALE | DRAWN | DRAWING NO. | REVISION |
|------|------|-------|--------|--|-------------|--|---------|-------------|----------|
| | | | SR | SW2 | | DATE 10-02-2020 | CHECKED | P- 03 | |
| | | | | DRAWING TITLE PROPOSED REAR ELEVATION AND SECTION AA | | | | | |
| | | | | | | designteam 342 Clapham Road London SW9 9AJ Tel: 0207 242 5353 hello@designteam.co.uk www.designteam.co.uk | | | |