

NOTES: All detailed measurements are approximate.

NOTES: All measurements of neighbouring properties are approximate including garden levels and will be subject to Party Wall Matters.

PROPOSED LOFT FLOOR PLAN
SCALE 1:50

Project Address
Waltham Way E4

Client
O M

Drawing Title
Proposed Loft Floor Plan

Drawn

Checked

Approved

Disclaimer

Drawings to be read in conjunction with the relevant drawing and specification. Figured dimensions only. Dimensions should not be relied upon for the purposes of ordering material or placing sub-contractor orders. Third parties to take their own site measurements. Site boundaries are indicative only and are subject to confirmation with land registry. A party wall surveyor should be consulted to ascertain whether adjoining owners are notifiable. On planning drawings, all structural beams, openings, lintels and any other bearings are indicative and are subject to review from a structural engineer. All drawings are subject to onsite inspection.

Drawing No
SP - 01

Date Issued

Revision


Notes

North



buildteam
Extension Specialists

Phone: 0207 495 6561
Email: hello@buildteam.com
Online: www.buildteam.com
Office: 342 Clapham Rd, SW9 9AJ

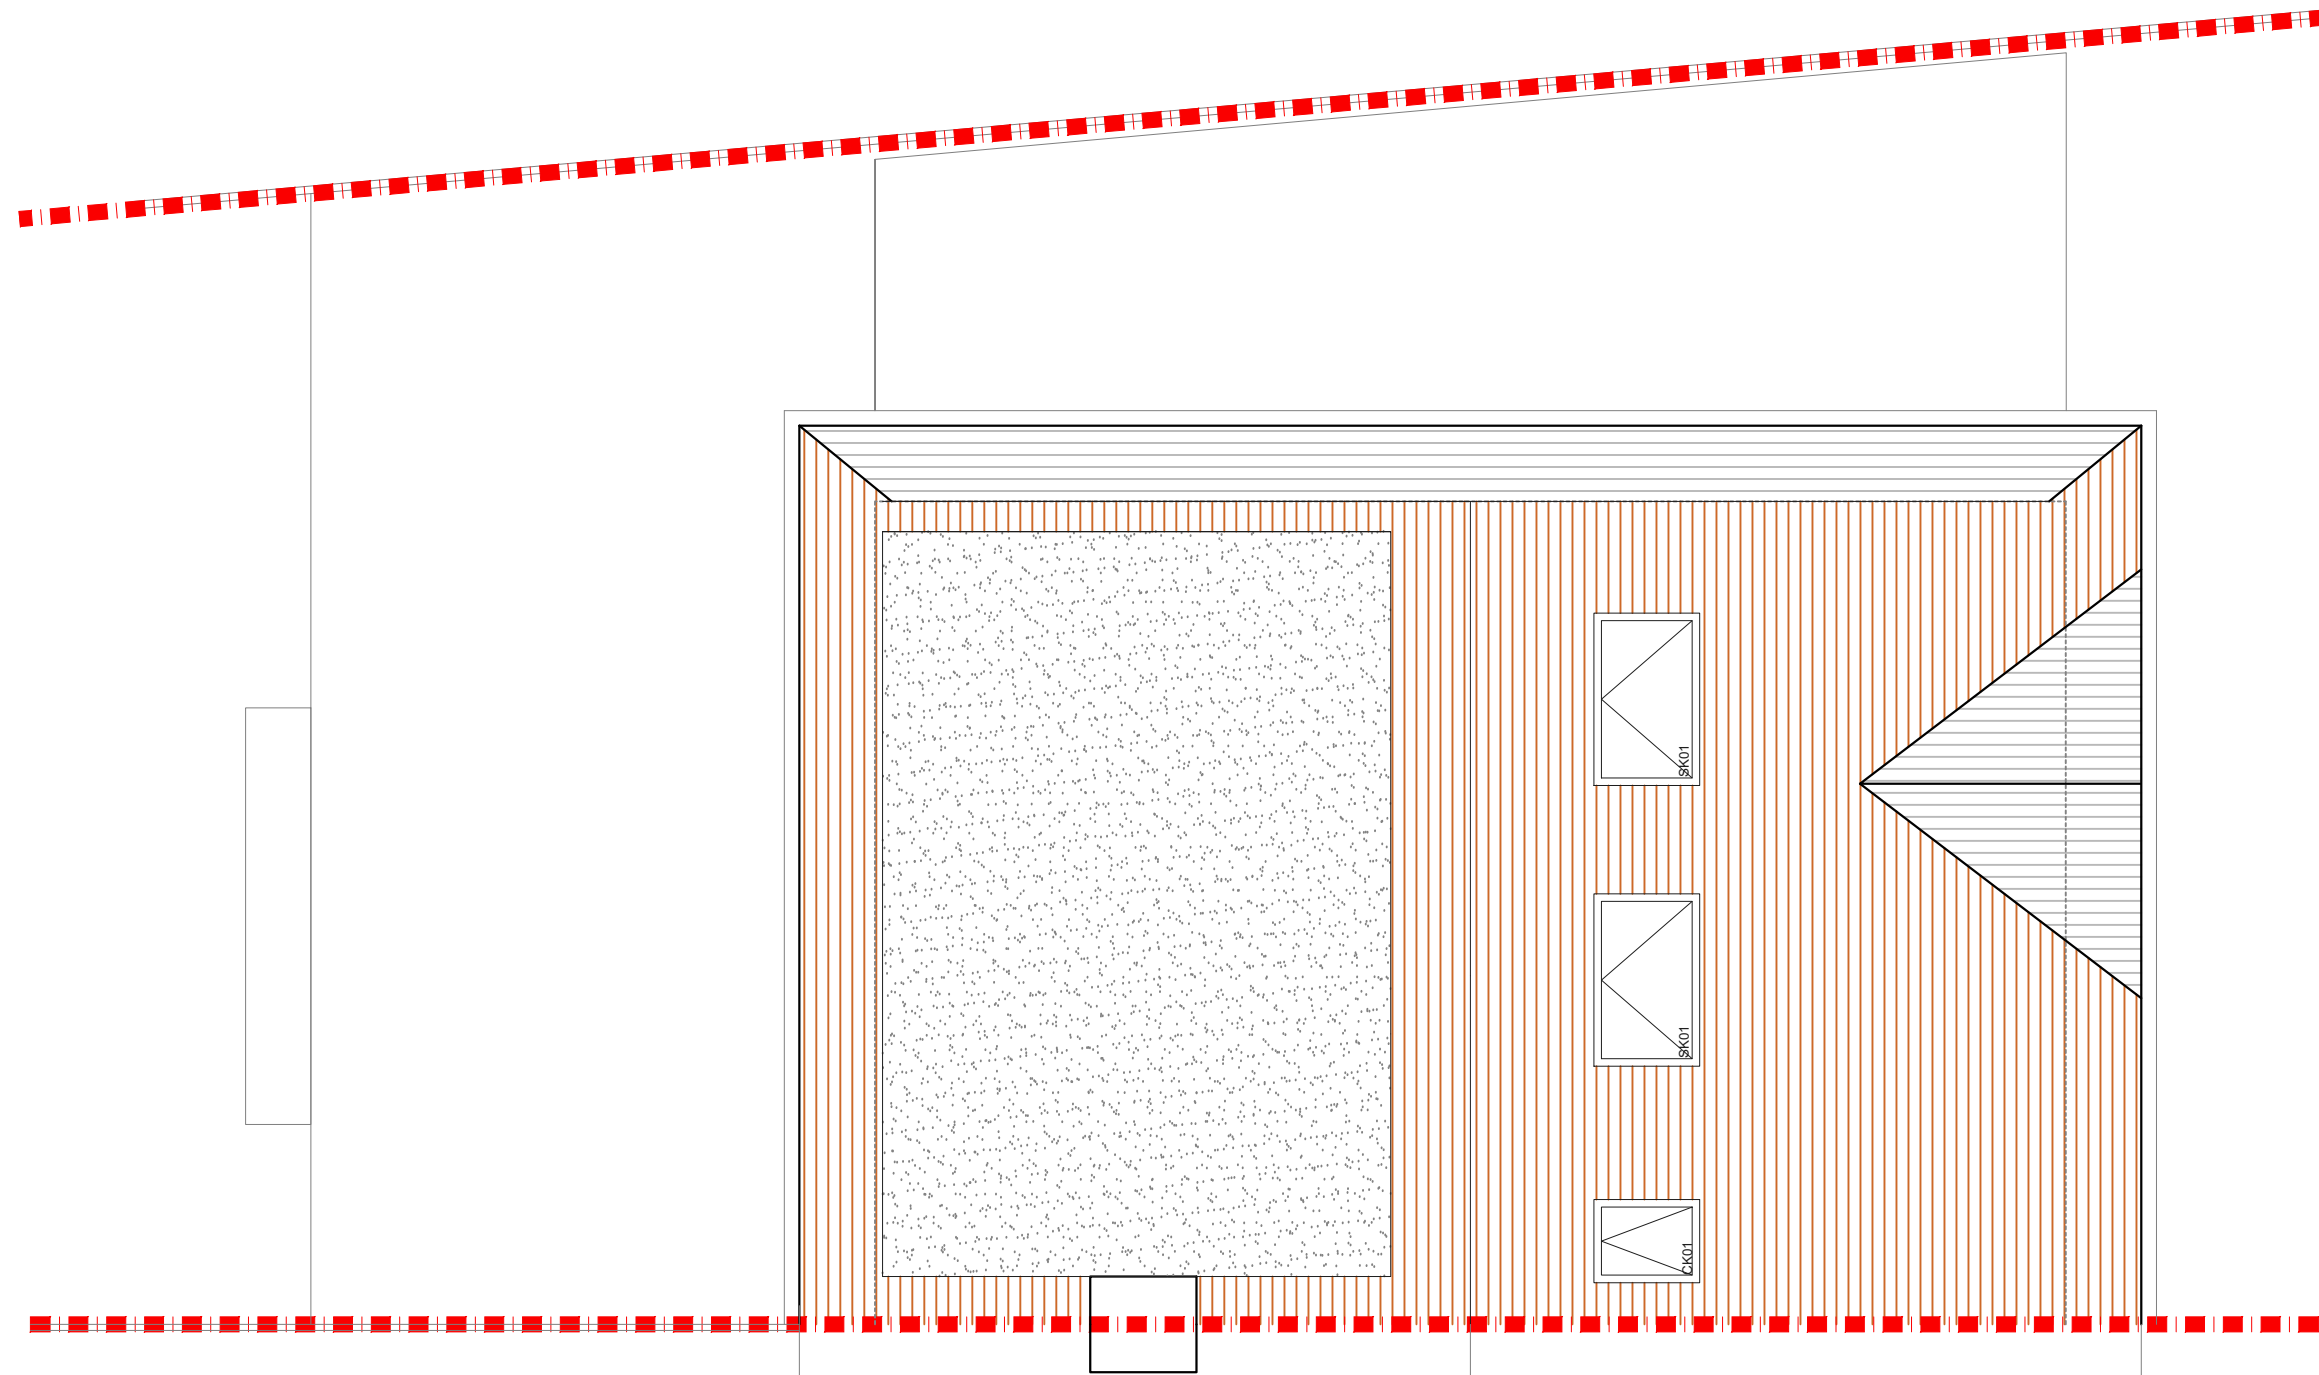

NOTES: All detailed measurements are approximate.

NOTES: All measurements of neighbouring properties are approximate including garden levels and will be subject to Party Wall Matters.

PROPOSED ROOF PLAN
SCALE 1:50

Project Address
Waltham Way E4

Client
O M

Drawing Title
Proposed Loft Floor Plan

Drawn

Checked

Approved

Disclaimer

Drawings to be read in conjunction with the relevant drawing and specification. Figured dimensions only. Dimensions should not be relied upon for the purposes of ordering material or placing sub-contractor orders. Third parties to take their own site measurements. Site boundaries are indicative only and are subject to confirmation with land registry. A party wall surveyor should be consulted to ascertain whether adjoining owners are notifiable. On planning drawings, all structural beams, openings, lintels and any other bearings are indicative and are subject to review from a structural engineer. All drawings are subject to onsite inspection.

Drawing No
SP - 02

Date Issued

Revision


Notes

North



buildteam
Extension Specialists

Phone 0207 495 6561
Email hello@buildteam.com
Online www.buildteam.com
Office 342 Clapham Rd, SW9 9AJ

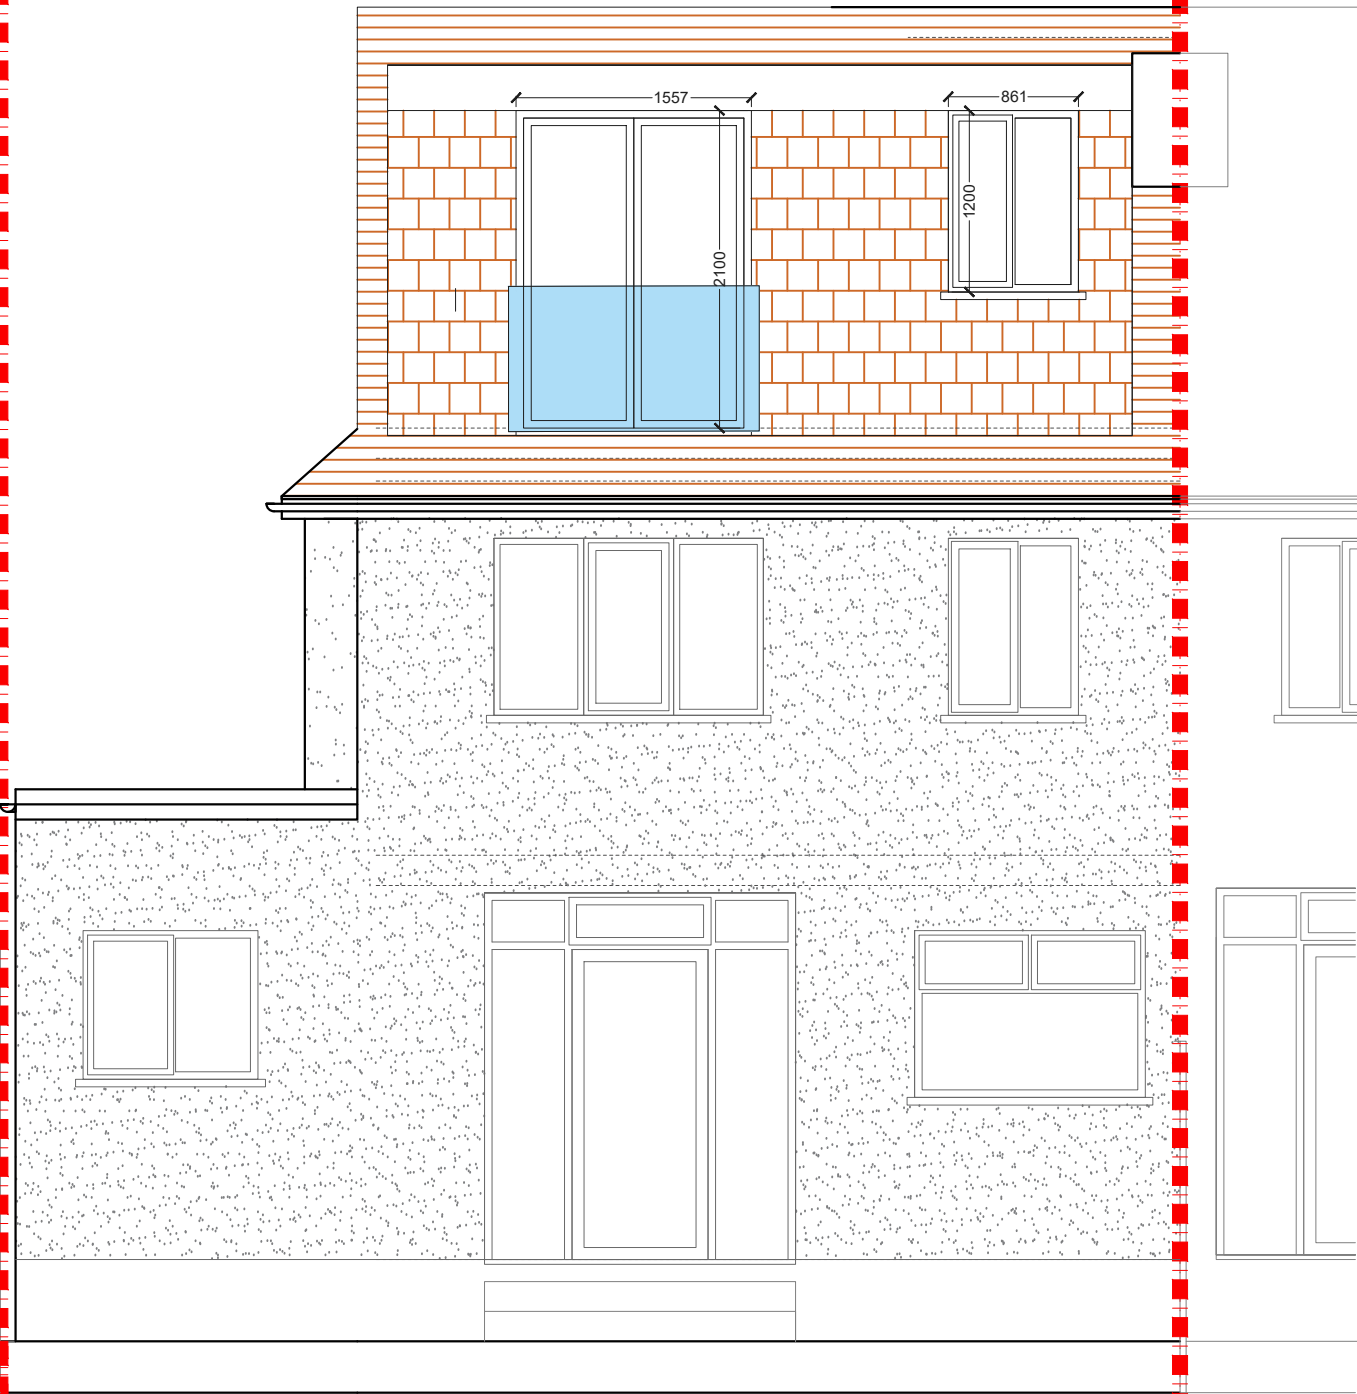

PROPOSED REAR ELEVATION
SCALE 1:50

NOTES: All detailed measurements are approximate.

NOTES: All measurements of neighbouring properties are approximate including garden levels and will be subject to Party Wall Matters.



PROPOSED FRONT ELEVATION
SCALE 1:50

Project Address
Waltham Way E4

Client
O M

Drawing Title
Proposed Front Rear Elevation

Drawn

Checked

Approved

Disclaimer

Drawings to be read in conjunction with the relevant drawing and specification. Figured dimensions only. Dimensions should not be relied upon for the purposes of ordering material or placing sub-contractor orders. Third parties to take their own site measurements. Site boundaries are indicative only and are subject to confirmation with land registry. A party wall surveyor should be consulted to ascertain whether adjoining owners are notifiable. On planning drawings, all structural beams, openings, lintels and any other bearings are indicative and are subject to review from a structural engineer. All drawings are subject to onsite inspection.

Drawing No
SP - 03

Date Issued

Revision **North**

Notes



buildteam
Extension Specialists

Phone 0207 495 6561
Email hello@buildteam.com
Online www.buildteam.com
Office 342 Clapham Rd, SW9 9AJ