



REV.	DATE	NOTES	CLIENT	PROJECT ADDRESS	SCALE	DRAWING NO.
			JC & AC	Chester Road, London N19	1:50@A3	P- 01
				DRAWING TITLE	DATE	
				Proposed plans	27-10-2021	
					<p>Meters @ 1:50@ A3</p>	

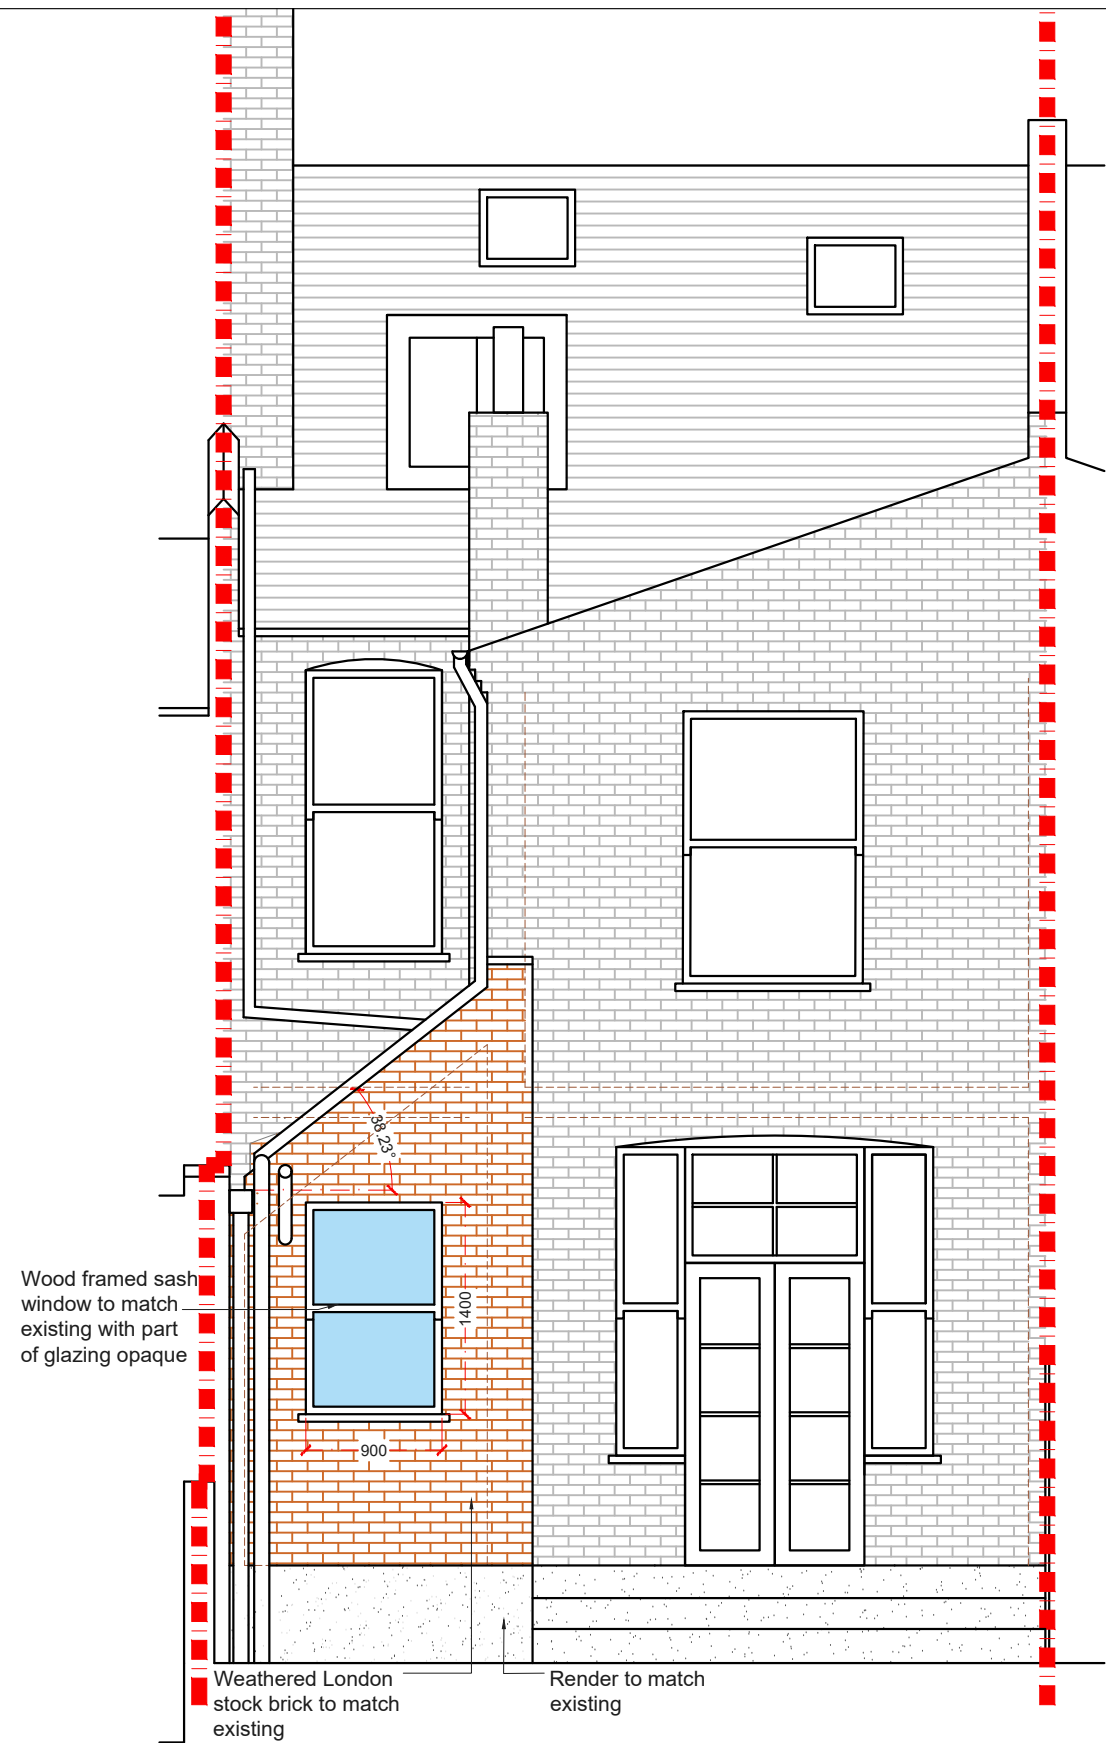


PROPOSED REAR ELEVATION

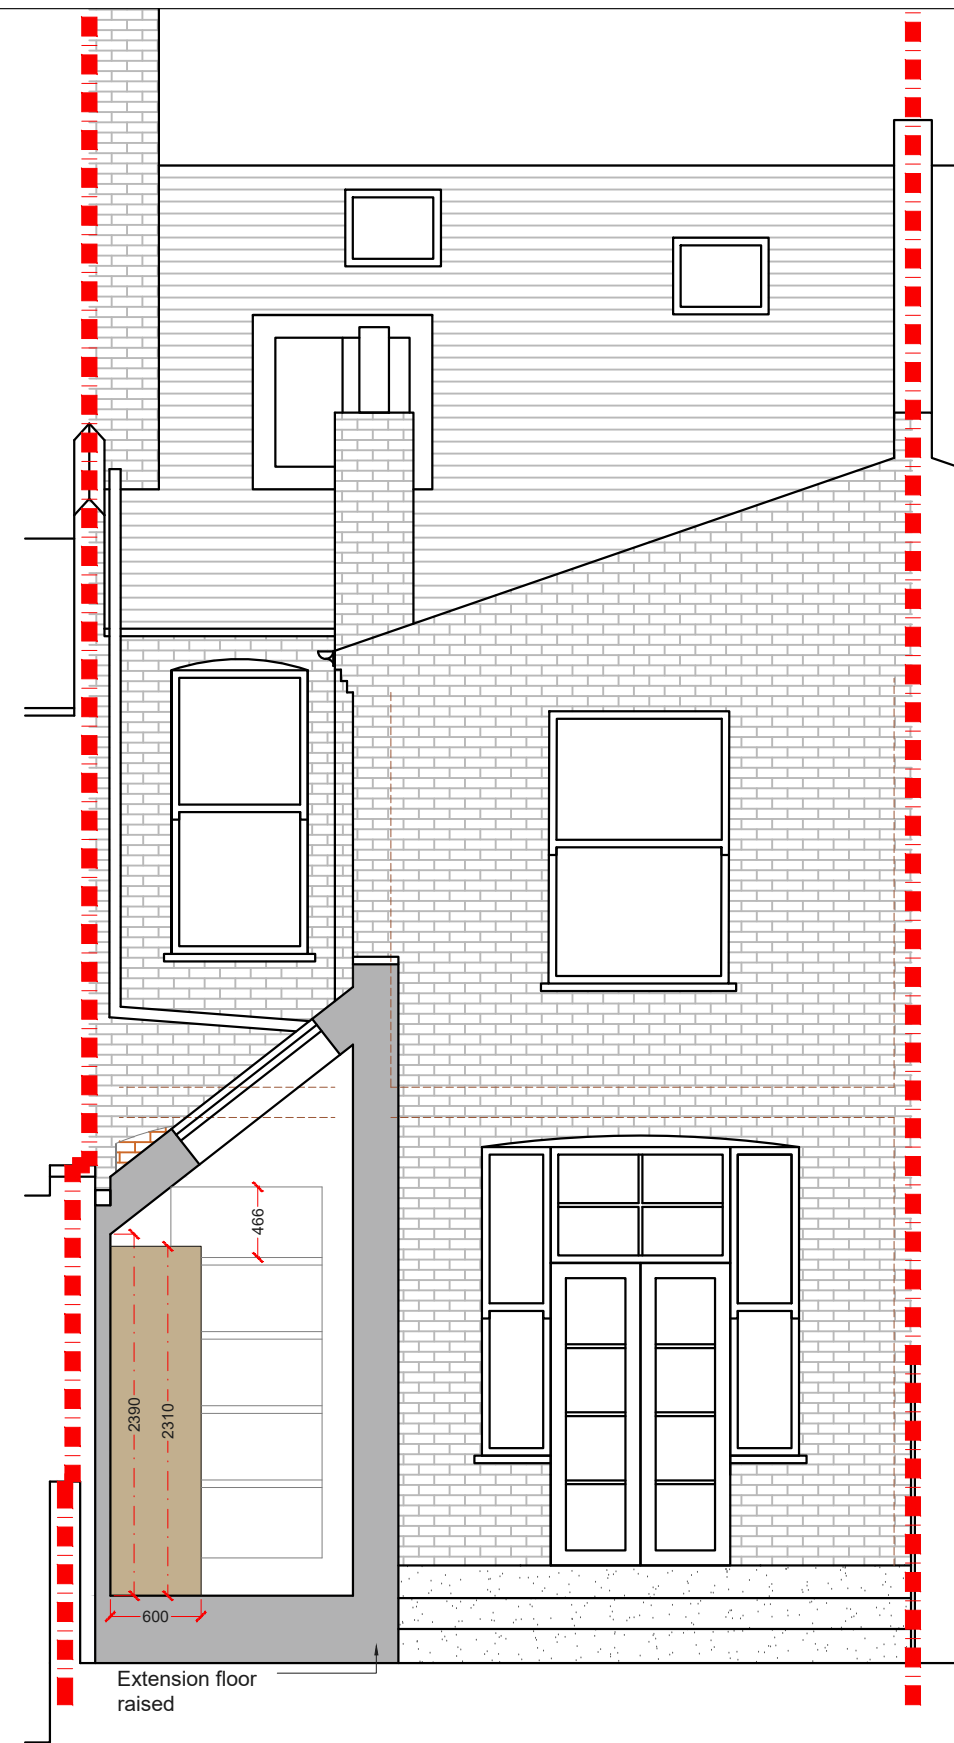


PROPOSED SECTION 1


REV.	DATE	NOTES	CLIENT	PROJECT ADDRESS	SCALE	DRAWING NO.
			JC & AC	Chester Road, London N19	1:50@A3	P- 02
				DRAWING TITLE	DATE	
				Proposed rear elevation and sections	27-10-2021	
					0 0.5 1 1.5 2 2.5 3 3.5 4 4.5 5	
					Meters @ 1:50@ A3	

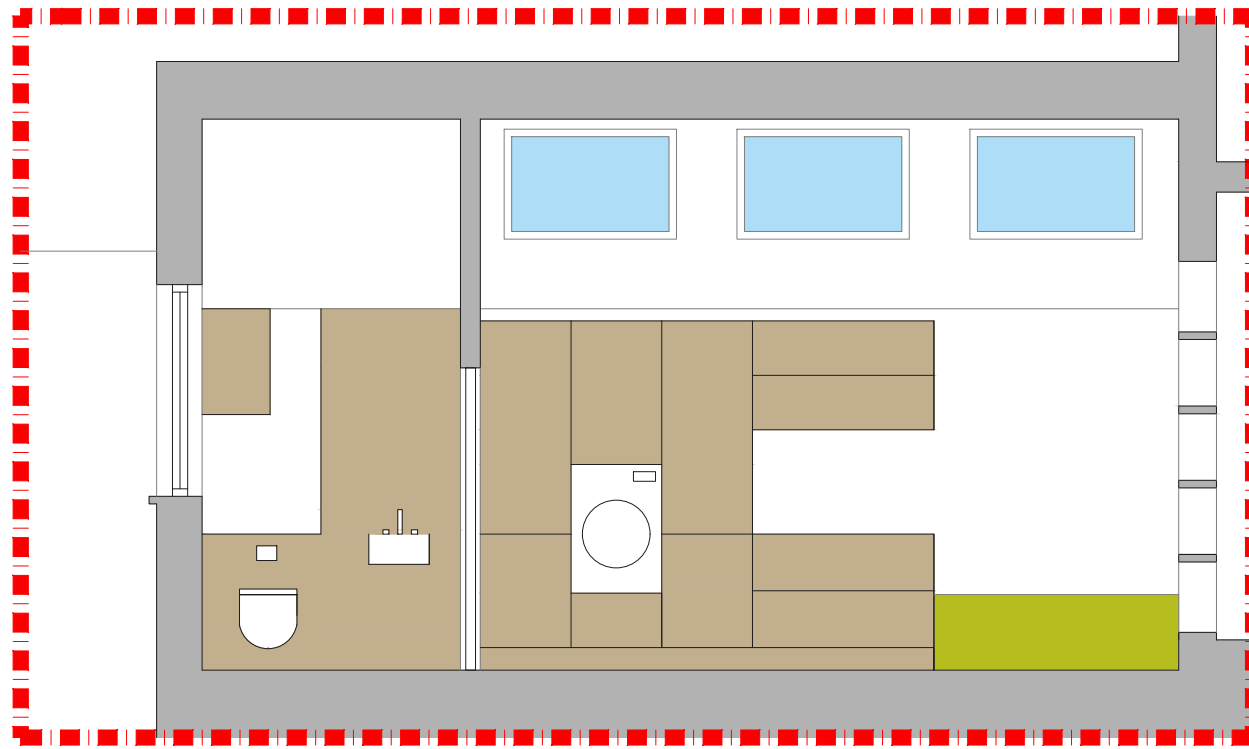

PROPOSED SECTION 2

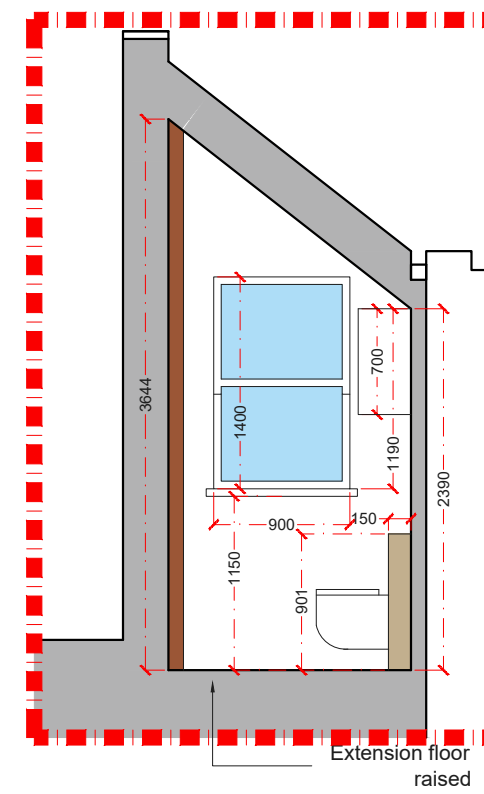

PROPOSED SECTION 3

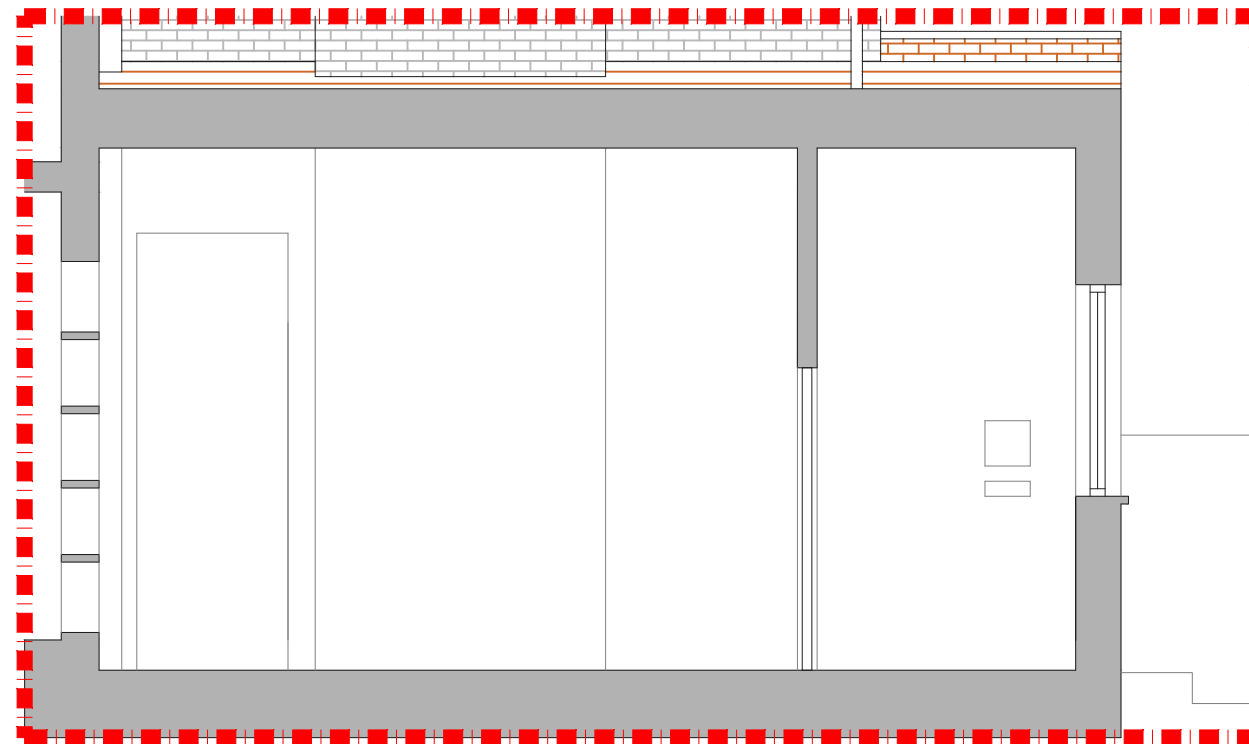

PROPOSED SECTION 4

REV.	DATE	NOTES	CLIENT	PROJECT ADDRESS	SCALE	DRAWING NO.
			JC & AC	Chester Road, London N19	1:50@A3	P- 03
				DRAWING TITLE	DATE	
				Proposed sections	27-10-2021	
					0 0.5 1 1.5 2 2.5 3 3.5 4 4.5 5	
					Meters @ 1:50@ A3	