




PROPOSED GROUND FLOOR PLAN

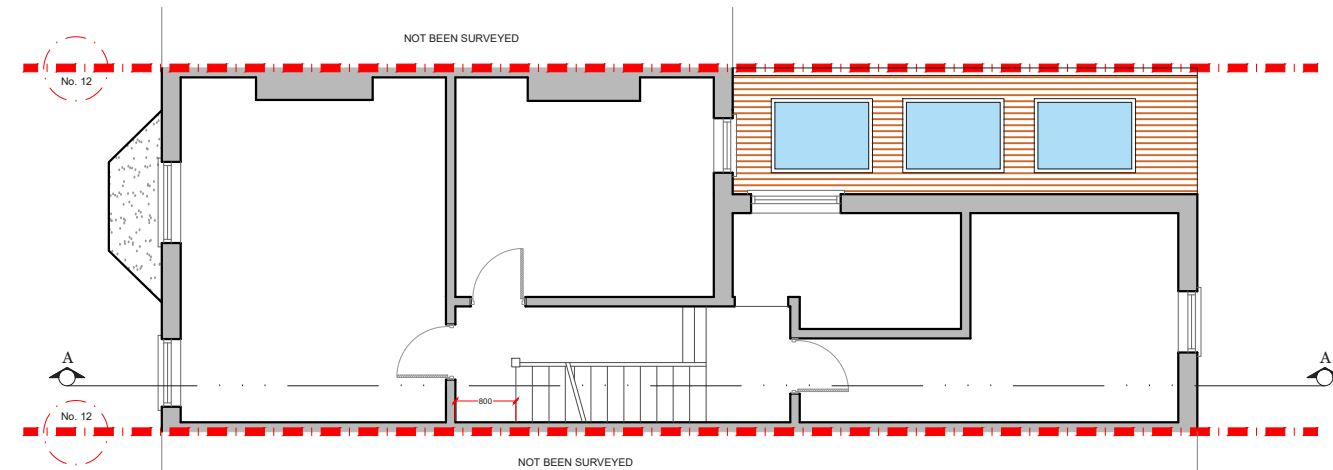

PROPOSED FIRST FLOOR PLAN

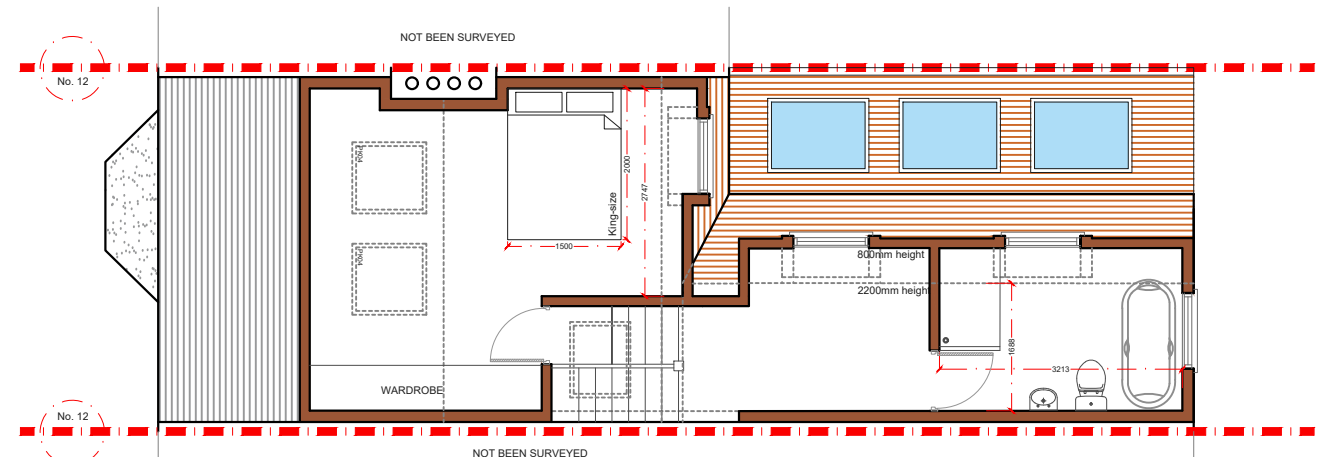


PROPOSED LOFT PLAN

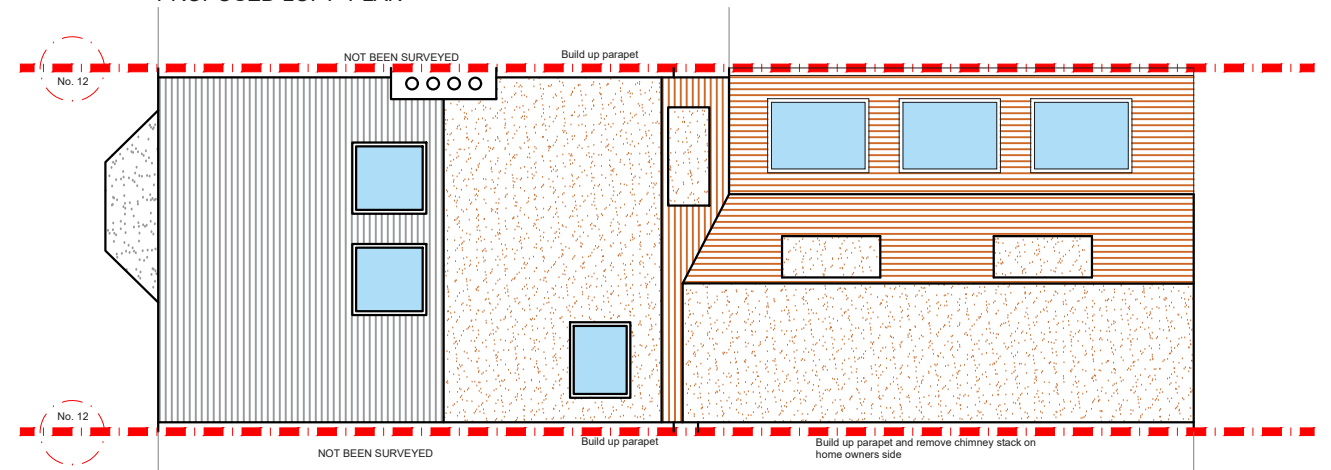


PROPOSED ROOF PLAN

REV.	DATE	NOTES	CLIENT	PROJECT ADDRESS	SCALE	DRAWING NO.
			AF & LB	JELF ROAD, SW2	1:100@A3	3PD- 01
					DATE	
				DRAWING TITLE	 Meters @ 1:100@ A3	
				PROPOSED PLANS		

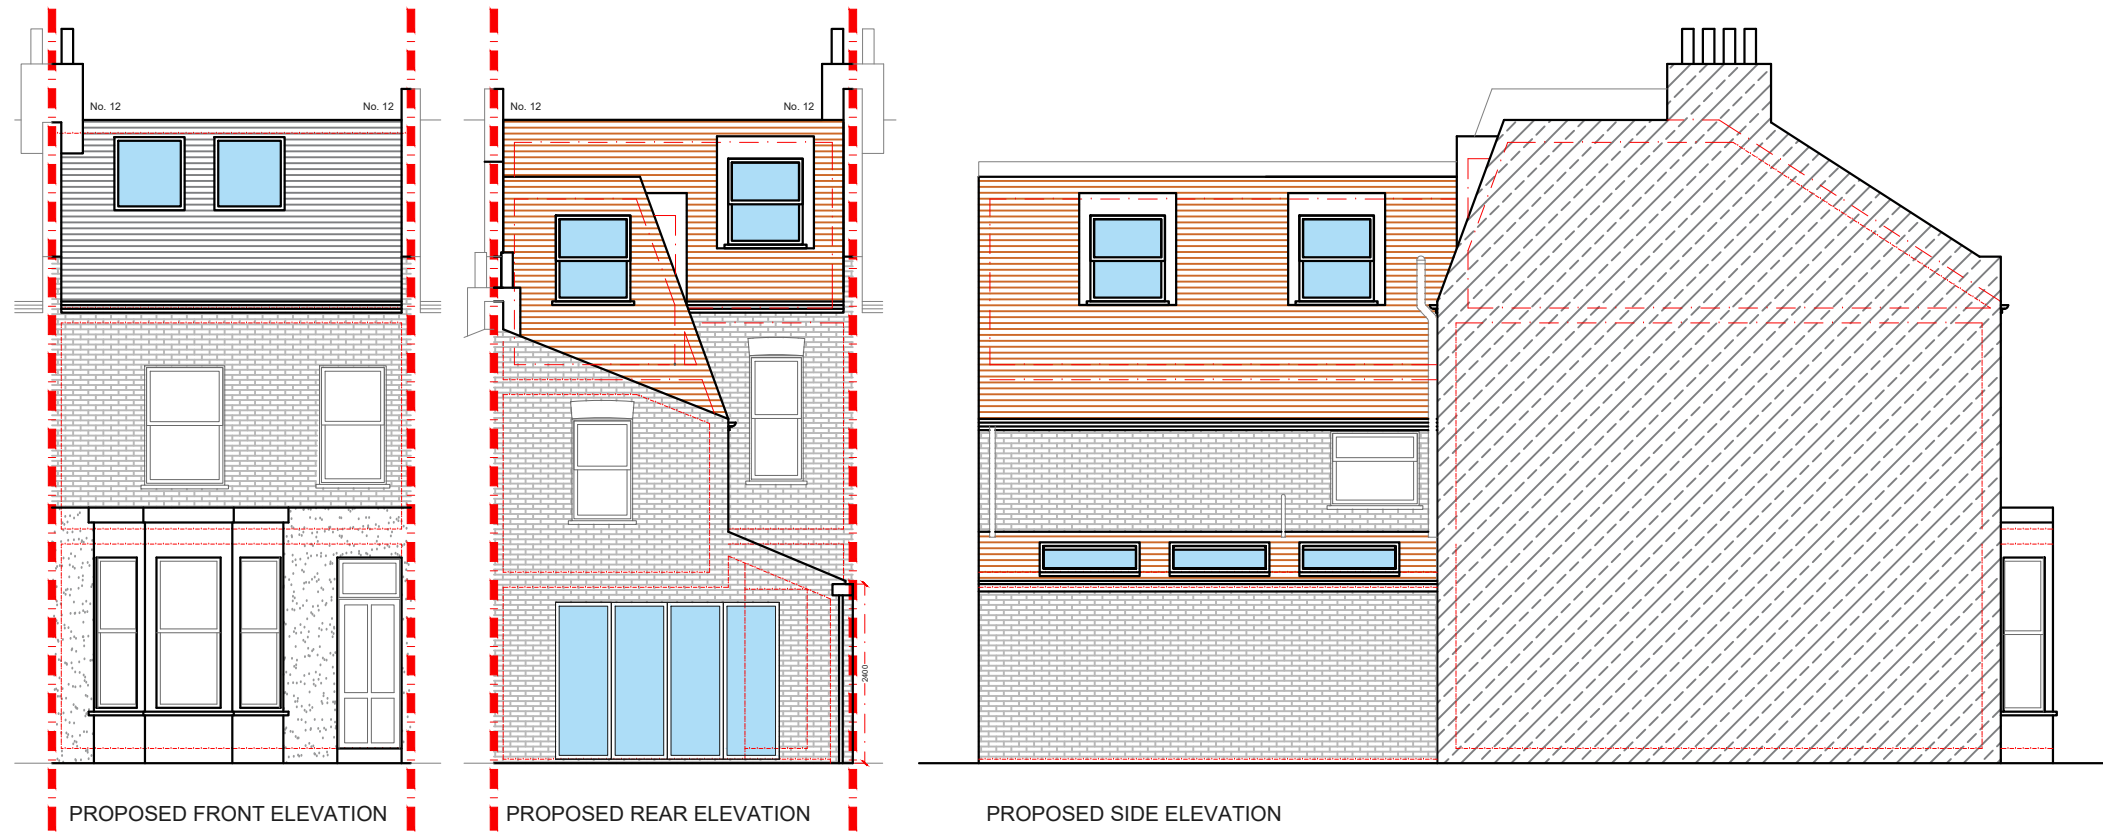

REV.	DATE	NOTES	CLIENT	PROJECT ADDRESS	SCALE	DRAWING NO.
			AF & LB	JELF ROAD, SW2	1:100@A3	3PD- 02
					29-07-2021	
				DRAWING TITLE PROPOSED ELEVATIONS	<p>Meters @ 1:100@ A3</p>	

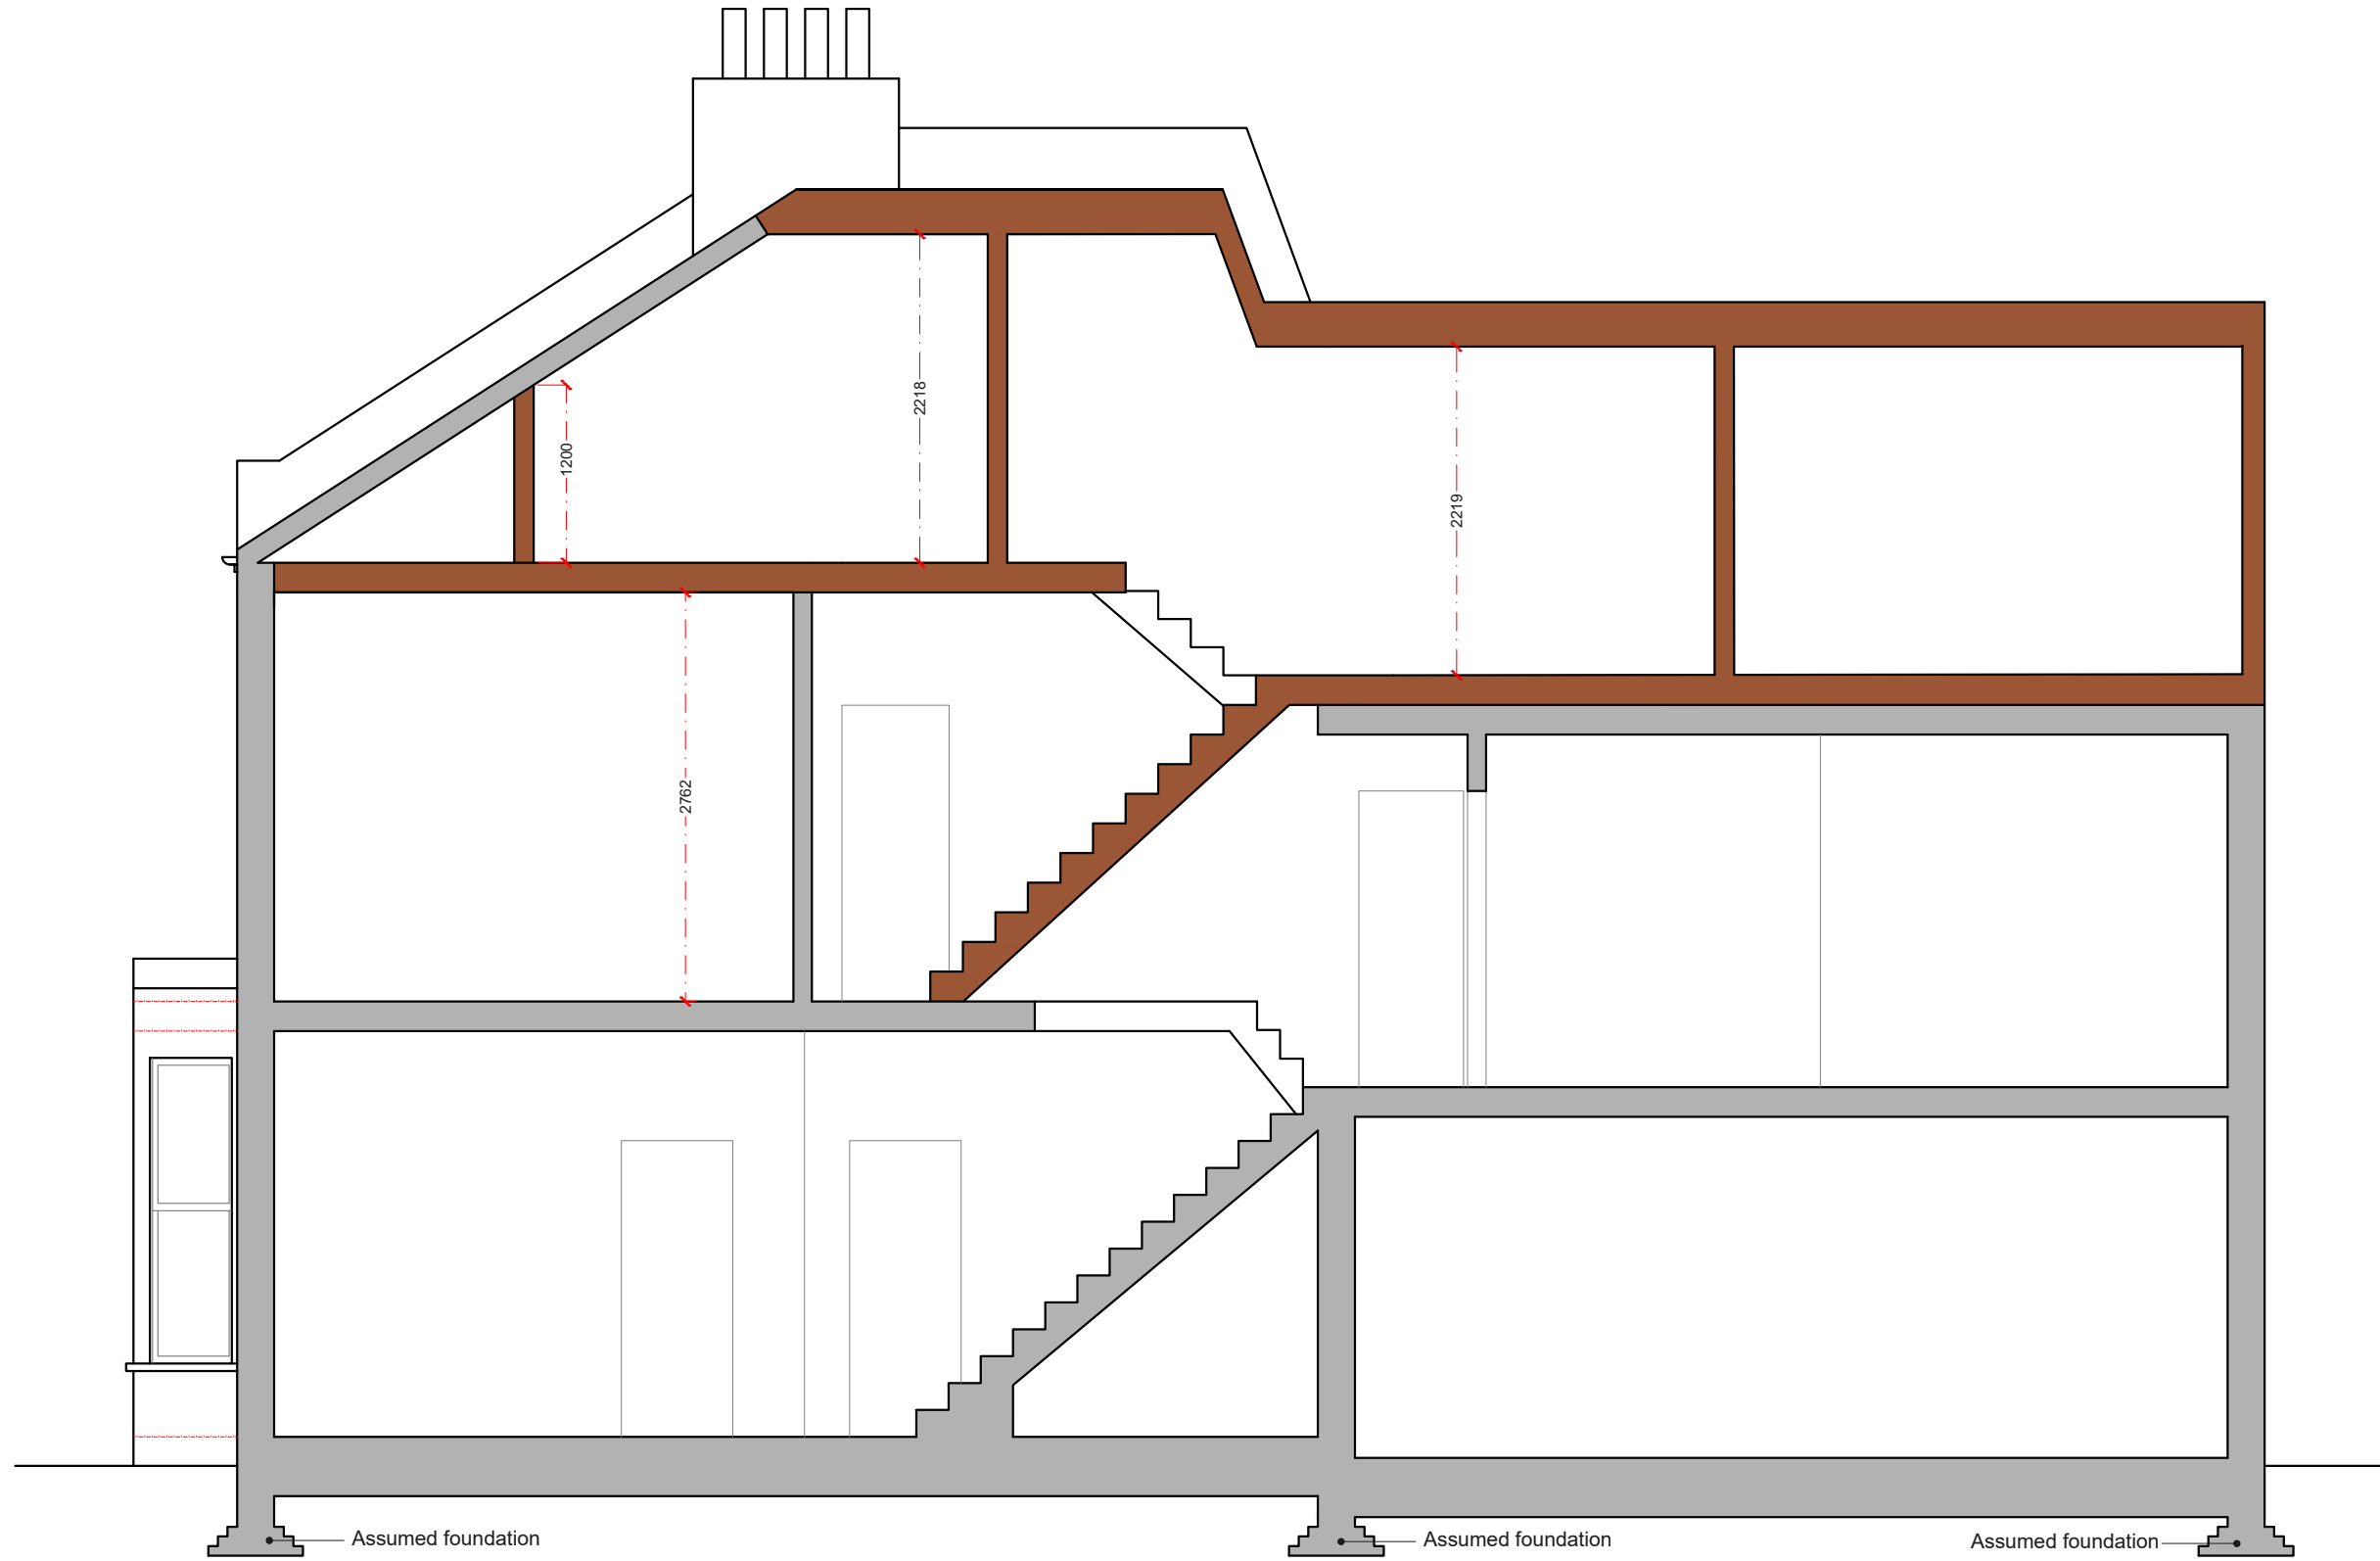

PROPOSED SECTION AA

REV.	DATE	NOTES	CLIENT	PROJECT ADDRESS	SCALE	DRAWING NO.
			AF & LB	JELF ROAD, SW2	1:50@A3	SPP- 08
				DRAWING TITLE	DATE	
				PROPOSED SECTION	29-07-2021	
					0 0.5 1 1.5 2 2.5 3 3.5 4 4.5 5	
					Meters @ 1:50@ A3	