


PROPOSED GROUND FLOOR PLAN

| REV. | DATE | NOTES | CLIENT | PROJECT ADDRESS | NORTH POINT | SCALE | DRAWN | DRAWING NO. | REVISION |
|------|------|-------|--------|---|-------------|--------------------|----------|-------------|----------|
| | | | H S | SE15 | | DATE 14-01-2020 | RA SD | 3PD- 01 | |
| | | | | DRAWING TITLE PROPOSED GROUND FLOOR PLAN | | | | | |
| | | | | | | | | | |
| | | | | | | | | | |



designteam
 342 Clapham Road London SW9 9AJ
 Tel: 0207 242 5353
 hello@designteam.co.uk
 www.designteam.co.uk

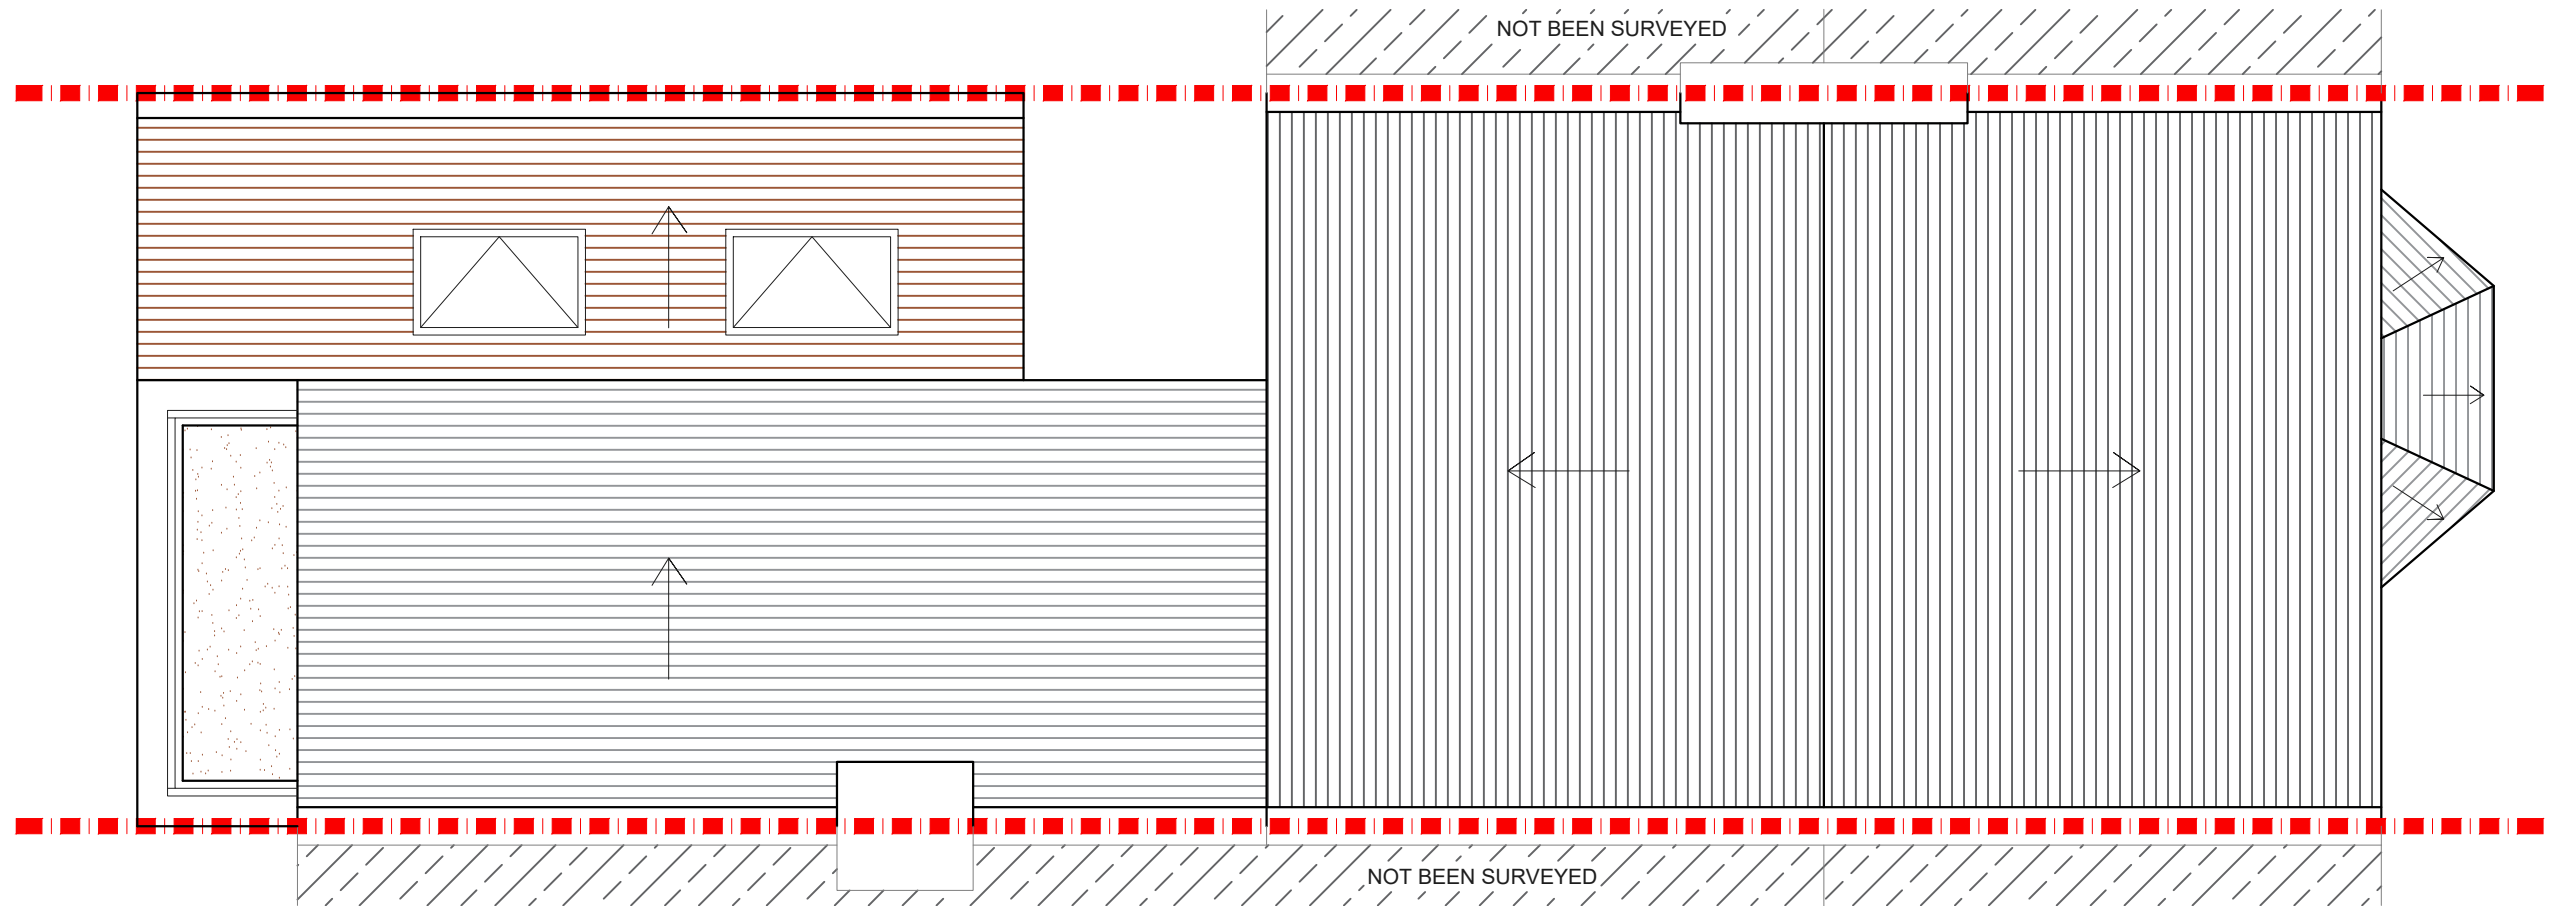

PROPOSED ROOF PLAN

| REV. | DATE | NOTES | CLIENT | PROJECT ADDRESS | NORTH POINT | SCALE | DRAWN | DRAWING NO. | REVISION |
|------|------|-------|--------|-------------------------------------|-------------|--------------------|----------|-------------|----------|
| | | | H S | SE15 | | DATE 14-01-2020 | RA SD | 3PD- 02 | |
| | | | | DRAWING TITLE PROPOSED ROOF PLAN | | | | | |
| | | | | | | | | | |
| | | | | | | | | | |

designteam
 342 Clapham Road London SW9 9AJ
 Tel: 0207 242 5353
 hello@designteam.co.uk
 www.designteam.co.uk

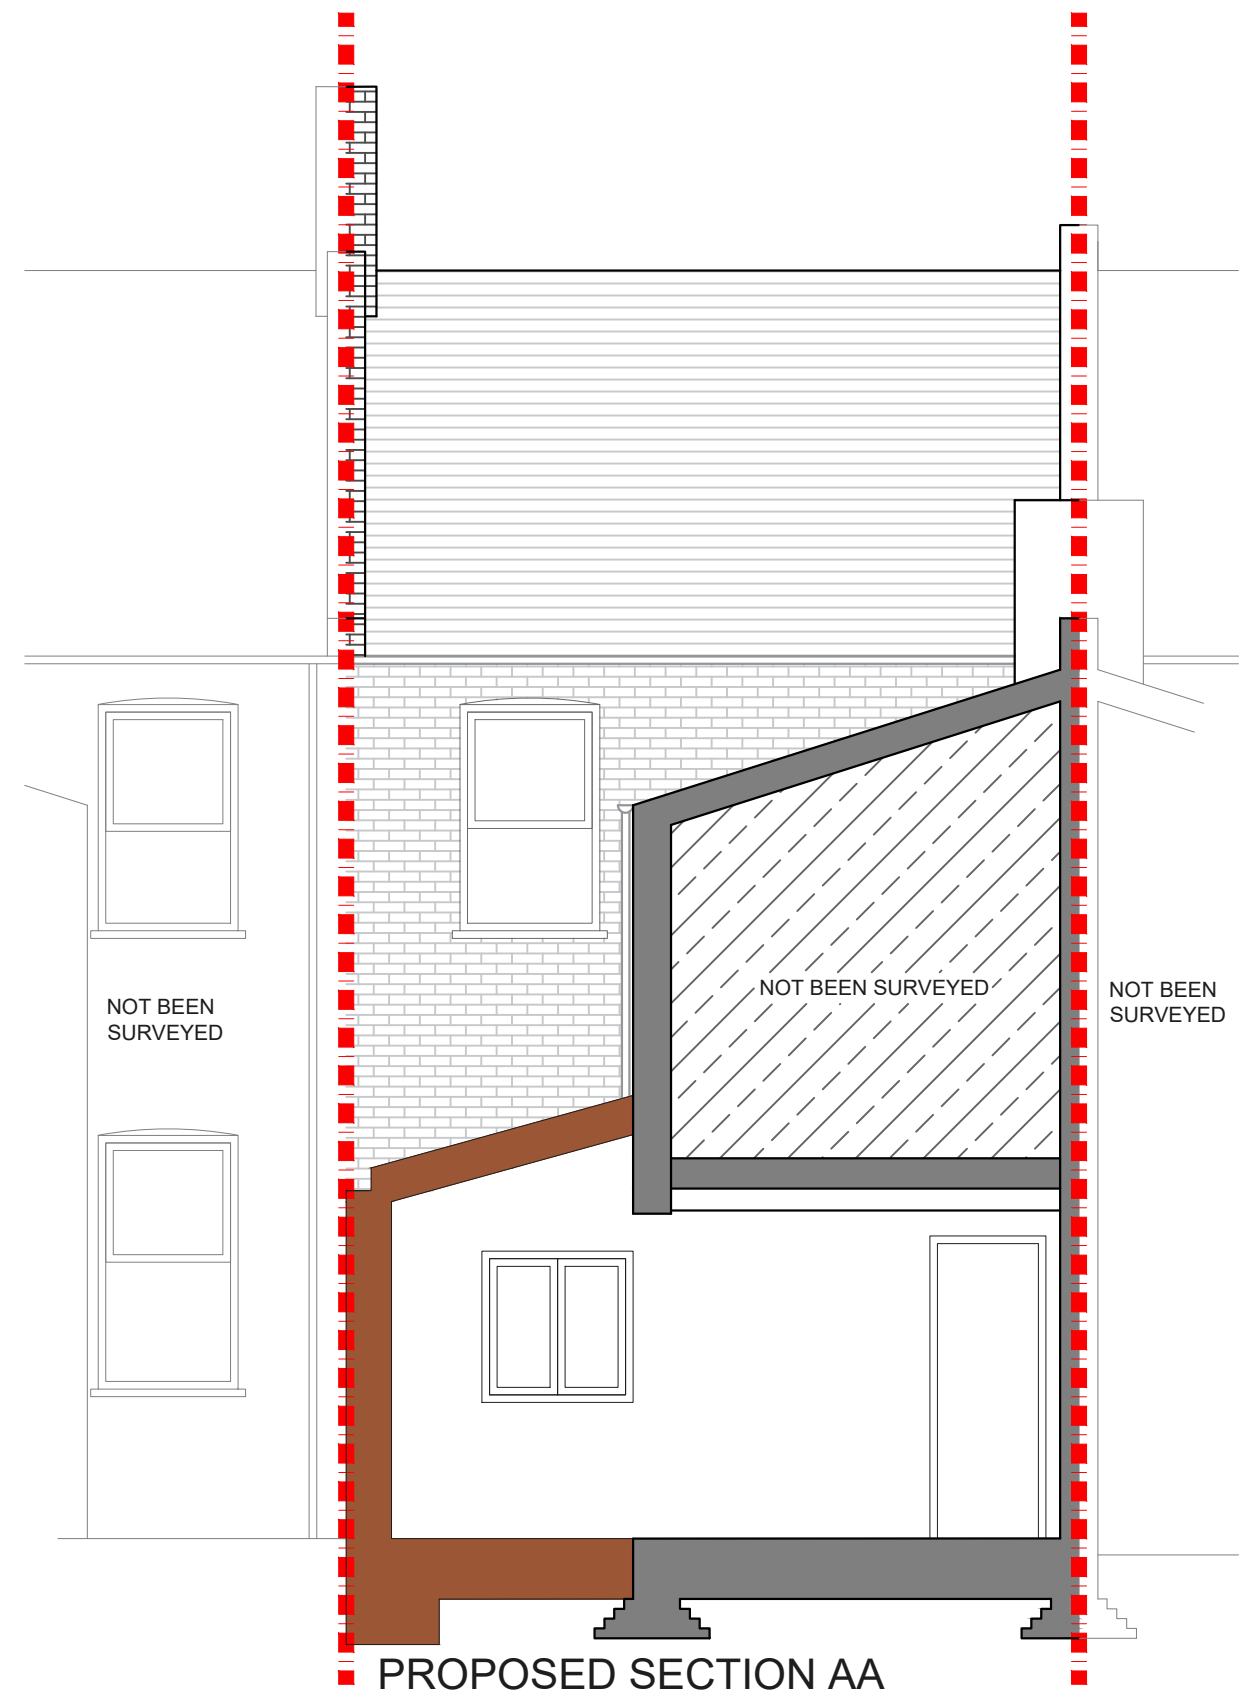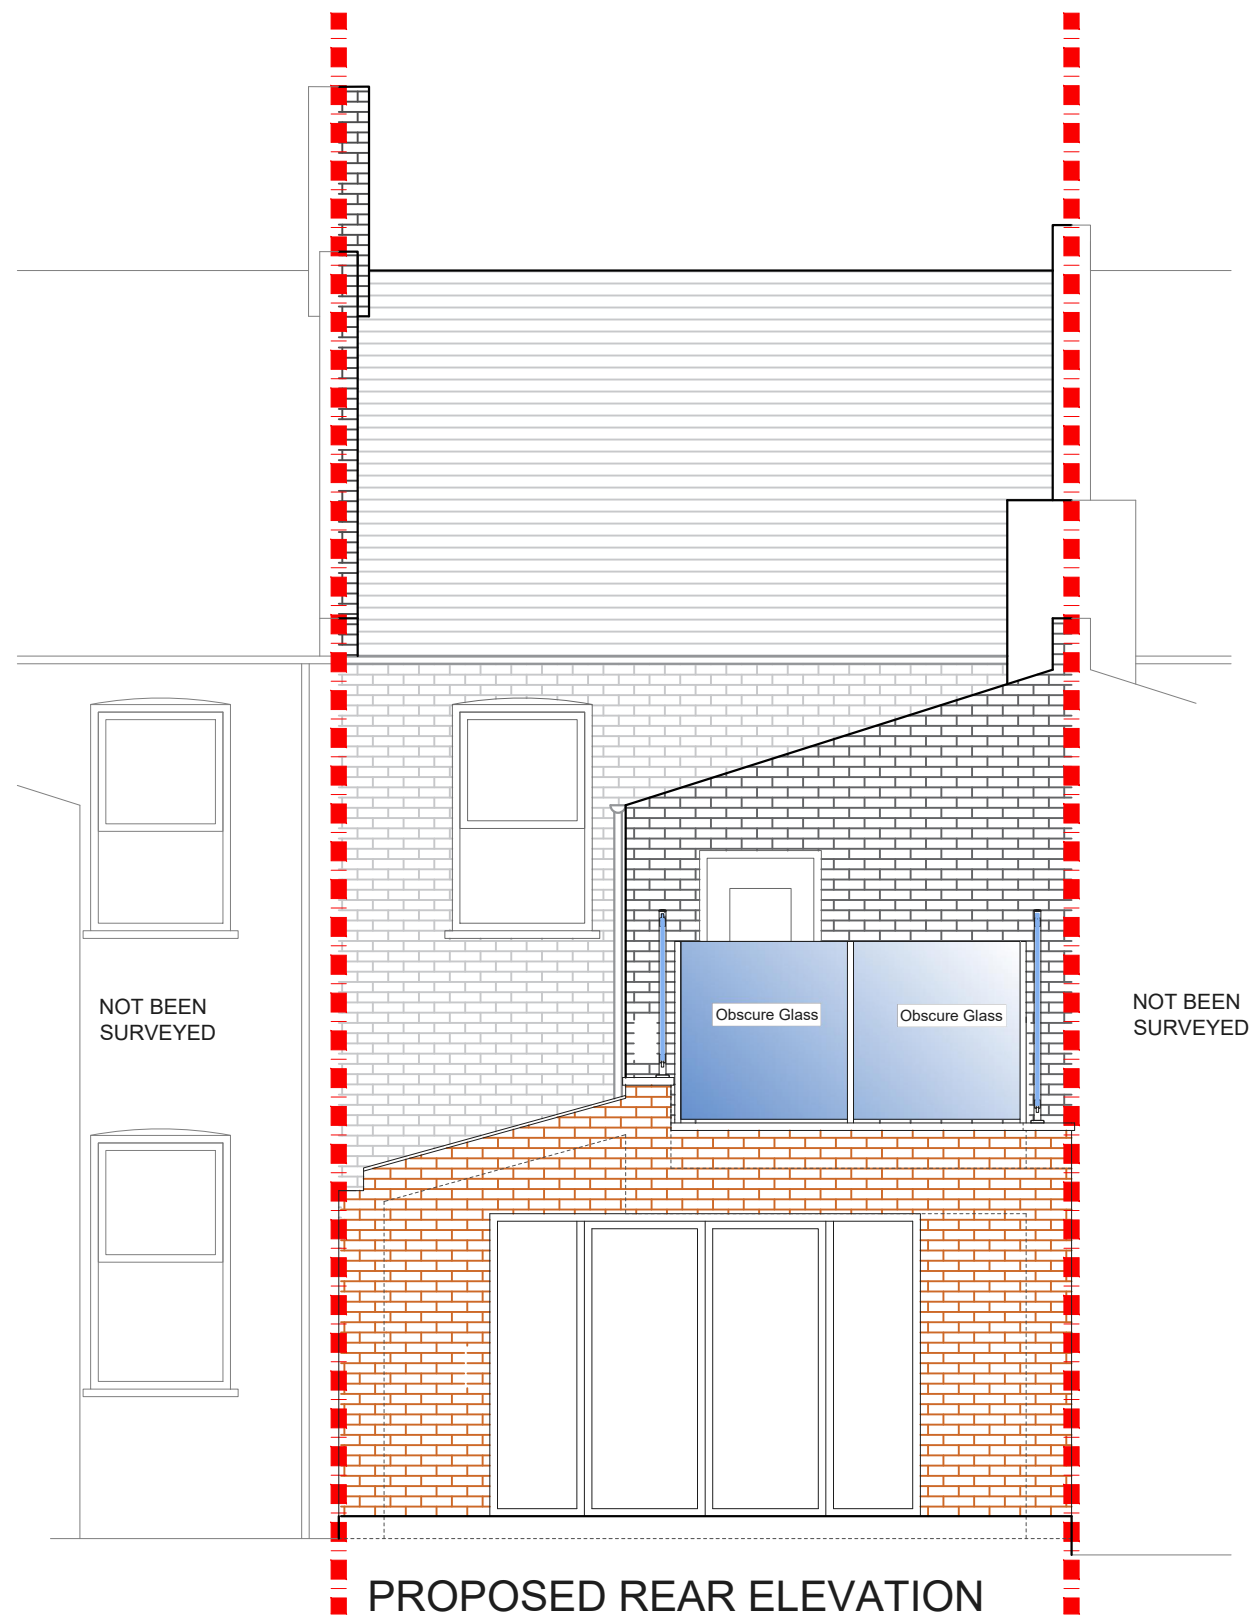

| REV. | DATE | NOTES | CLIENT | PROJECT ADDRESS | NORTH POINT | SCALE | DRAWN | DRAWING NO. | REVISION | |
|------|------|-------|--------|--|-------------|--------------------|---------------------|---|----------|--|
| | | | H S | SE15 | | DATE 14-01-2020 | RA CHECKED SD | 3PD- 03 | | |
| | | | | DRAWING TITLE PROPOSED REAR ELEVATION & SECTION AA | | | | | | |
| | | | | | | | | 342 Clapham Road London SW9 9AJ Tel: 0207 242 5353 hello@designteam.co.uk www.designteam.co.uk | | |