

PROJECT ADDRESS

Lichfield Road, E3

CLIENT

LBS

DRAWING TITLE

Proposed Plans

DRAWN

CHECKED
SD

Drawings to be read in conjunction with the relevant drawing and specification, figured dimensions only. Dimensions should not be relied upon for the purposes of ordering material or placing sub-contractor orders. Third parties to take their own site measurements. Site boundaries are indicative only and are subject to confirmation with land registry. A party wall surveyor should be consulted to ascertain whether adjoining owners are notifiable, on planning drawings, all structural beams, openings, lintels and any other bearings are indicative and are subject to review from a structural engineer. All drawings are subject to onsite inspection.

DRAWING NO.


3PD- 01

REV.


DATE:

19-04-2022


NOTES

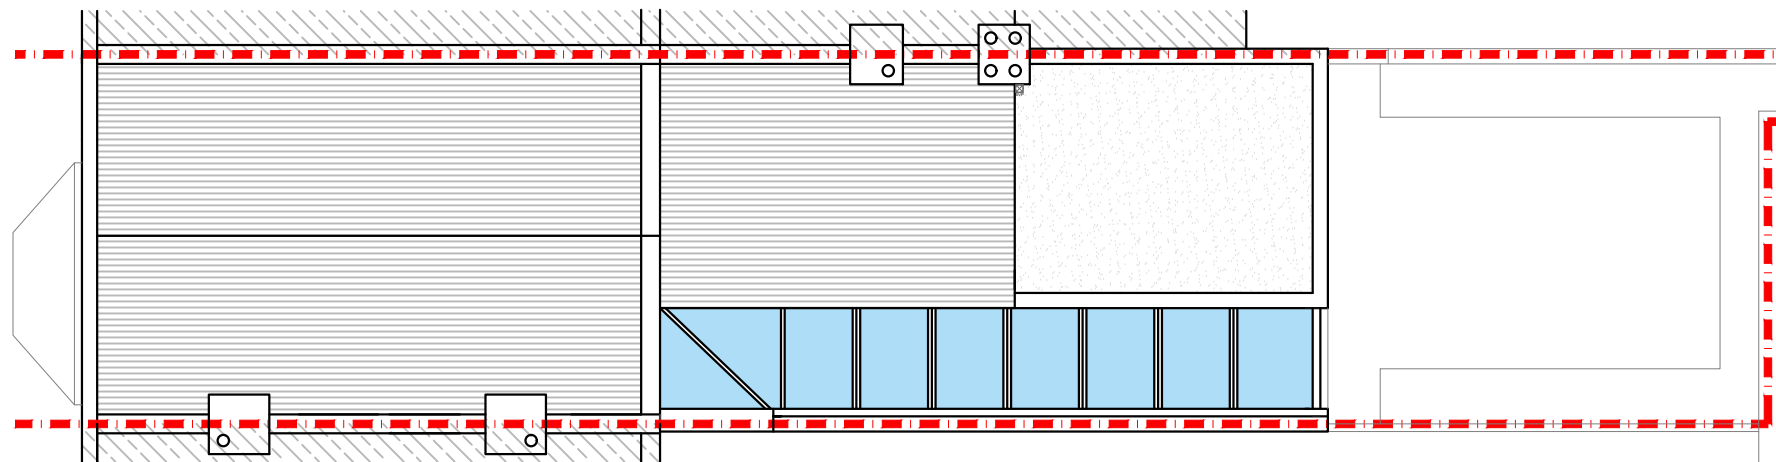

PROPOSED ROOF PLAN

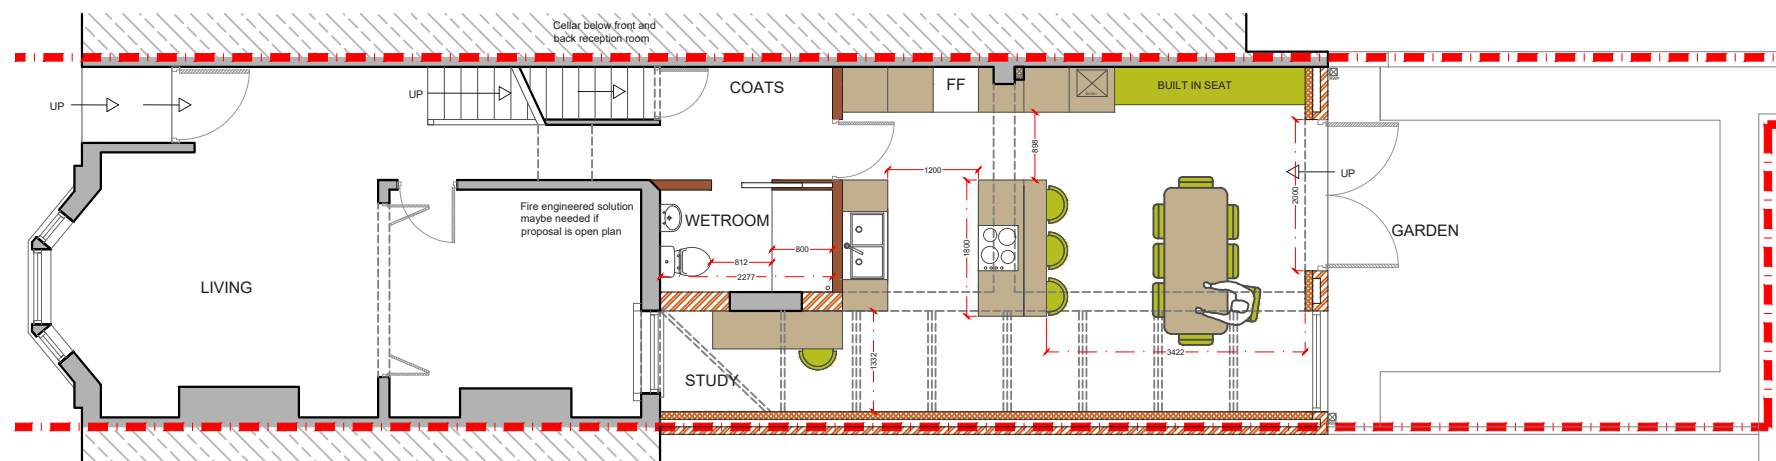

PROPOSED GROUND FLOOR PLAN

 

PROJECT ADDRESS

Lichfield Road, E3

CLIENT

LBS

DRAWING TITLE

Proposed Elevations

DRAWN

CHECKED

SD

Drawings to be read in conjunction with the relevant drawing and specification, figured dimensions only. Dimensions should not be relied upon for the purposes of ordering material or placing sub-contractor orders. Third parties to take their own site measurements. Site boundaries are indicative only and are subject to confirmation with land registry. A party wall surveyor should be consulted to ascertain whether adjoining owners are notifiable, on planning drawings, all structural beams, openings, lintels and any other bearings are indicative and are subject to review from a structural engineer. All drawings are subject to onsite inspection.

DRAWING NO.


3PD- 02

REV.

DATE:

19-04-2022

NOTES

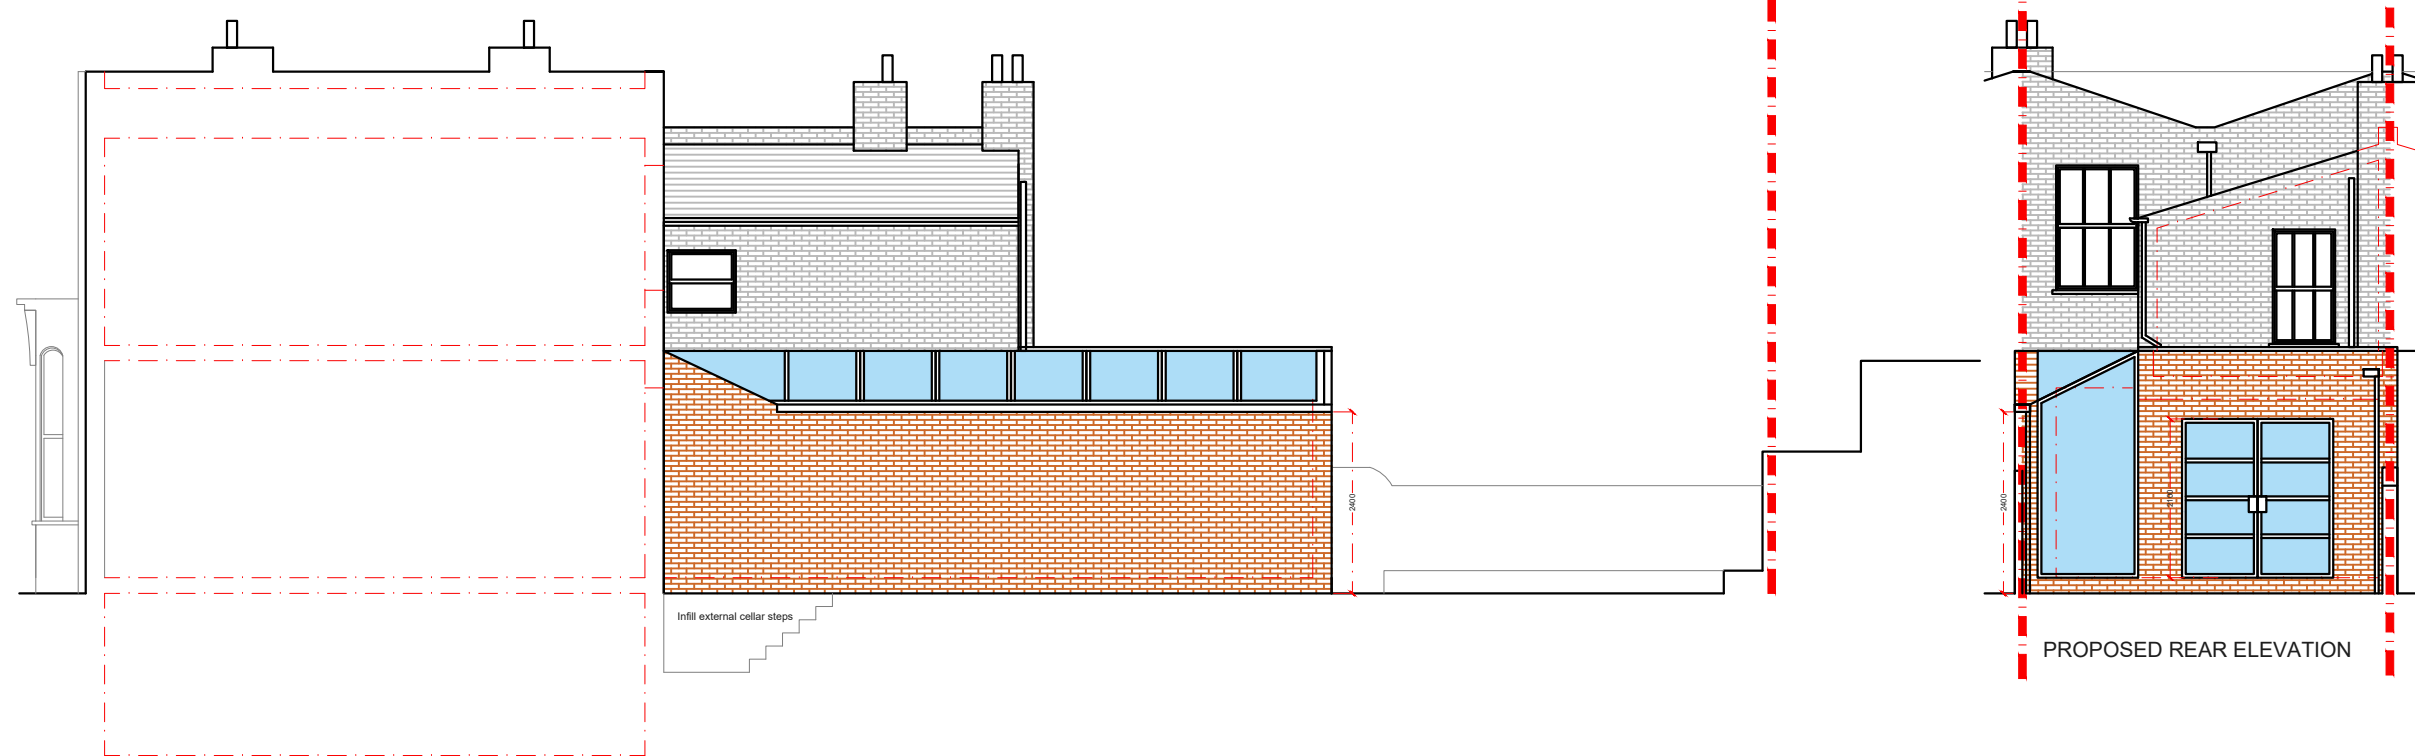

PROPOSED SIDE ELEVATION

PROPOSED REAR ELEVATION

