
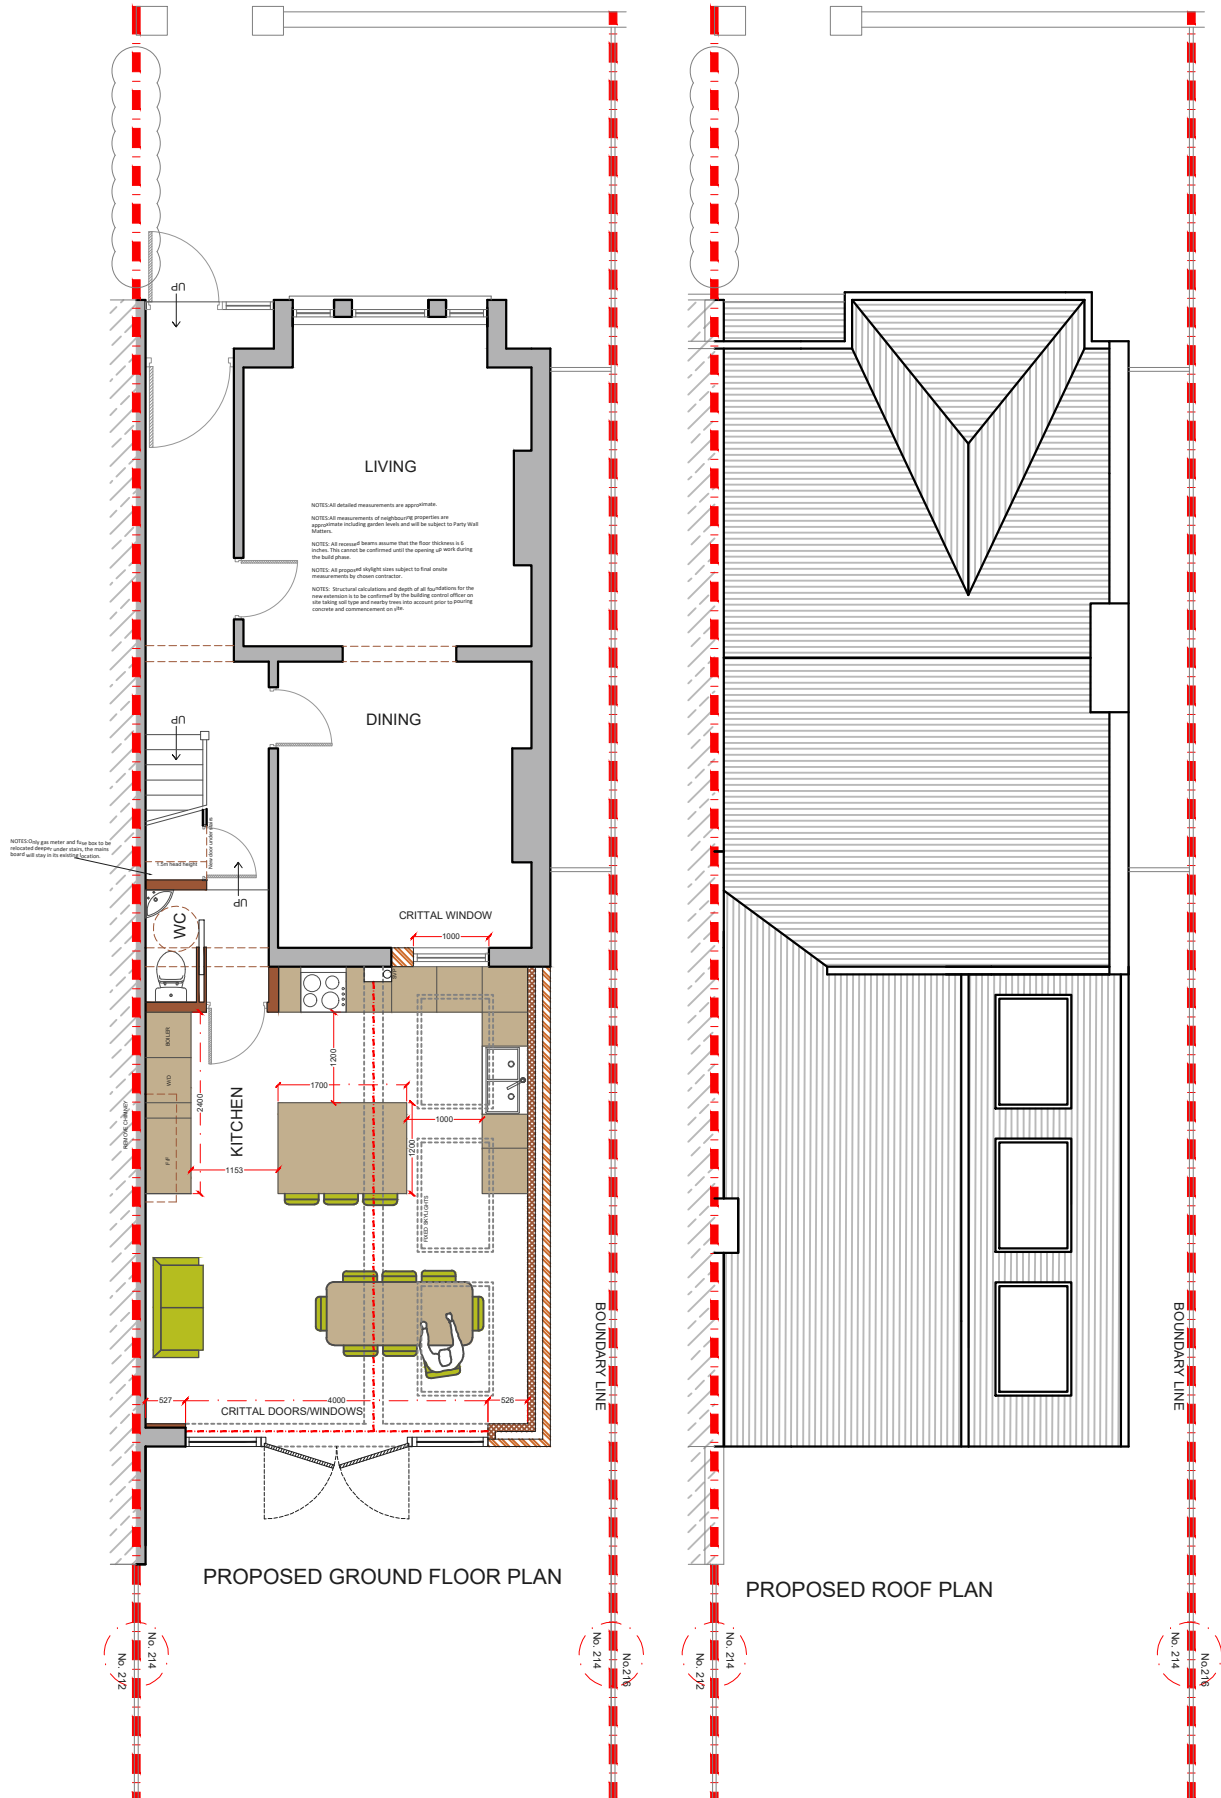




REV.	DATE	NOTES	CLIENT ML	PROJECT ADDRESS Kent House Road, Beckenham, BR3	SCALE	DRAWING NO.		
					1:100@A3	P- 01		
					DATE			
				DRAWING TITLE Proposed Plans	0 1 2 3 4 5 6 7 8 9 10			
								
					Meters @ 1:100@ A3			




REV.	DATE	NOTES	CLIENT ML	PROJECT ADDRESS Kent House Road, Beckenham, BR3	SCALE 1:100@A3	DRAWING NO. P- 02		
REV.A	12.04.21	Door position			DATE 12-04-2021			
			DRAWING TITLE Proposed Plans	<div>012345678910</div> <div><div></div></div> <div>Meters @ 1:100@ A3</div>				



PROPOSED SIDE ELEVATION

PROPOSED REAR ELEVATION

PROPOSED FRONT ELEVATION

REV.	DATE	NOTES	CLIENT ML	PROJECT ADDRESS Kent House Road, Beckenham, BR3	SCALE 1:100@A3	DRAWING NO. P- 03	
REV.A	12.04.21	Door position			DATE 12-04-2021		
				DRAWING TITLE Proposed Elevations	0 1 2 3 4 5 6 7 8 9 10 		
					Meters @ 1:100@ A3		