


PROPOSED LOFT PLAN
SCALE 1:50

- NOTES: All detailed measurements are approximate.
- NOTES: All measurements of neighbouring properties are approximate including garden levels and will be subject to Party Wall Matters.
- NOTES: All recessed beams assume that the floor thickness is 6 inches. This cannot be confirmed until the opening up work during the build phase.
- NOTES: All proposed skylight sizes subject to final onsite measurements by chosen contractor.
- NOTES: Structural calculations and depth of all foundations for the new extension is to be confirmed by the building control officer on site taking soil type and nearby trees into account prior to pouring concrete and commencement on site.

REV.	DATE	NOTES	CLIENT	PROJECT ADDRESS	SCALE	DRAWING NO.
			MP	RANELAGH ROAD, E11	1:50@A3	P- 01
					29-04-2021	
				DRAWING TITLE	<div>00.511.522.533.544.55</div> <div>Meters @ 1:50@ A3</div>	

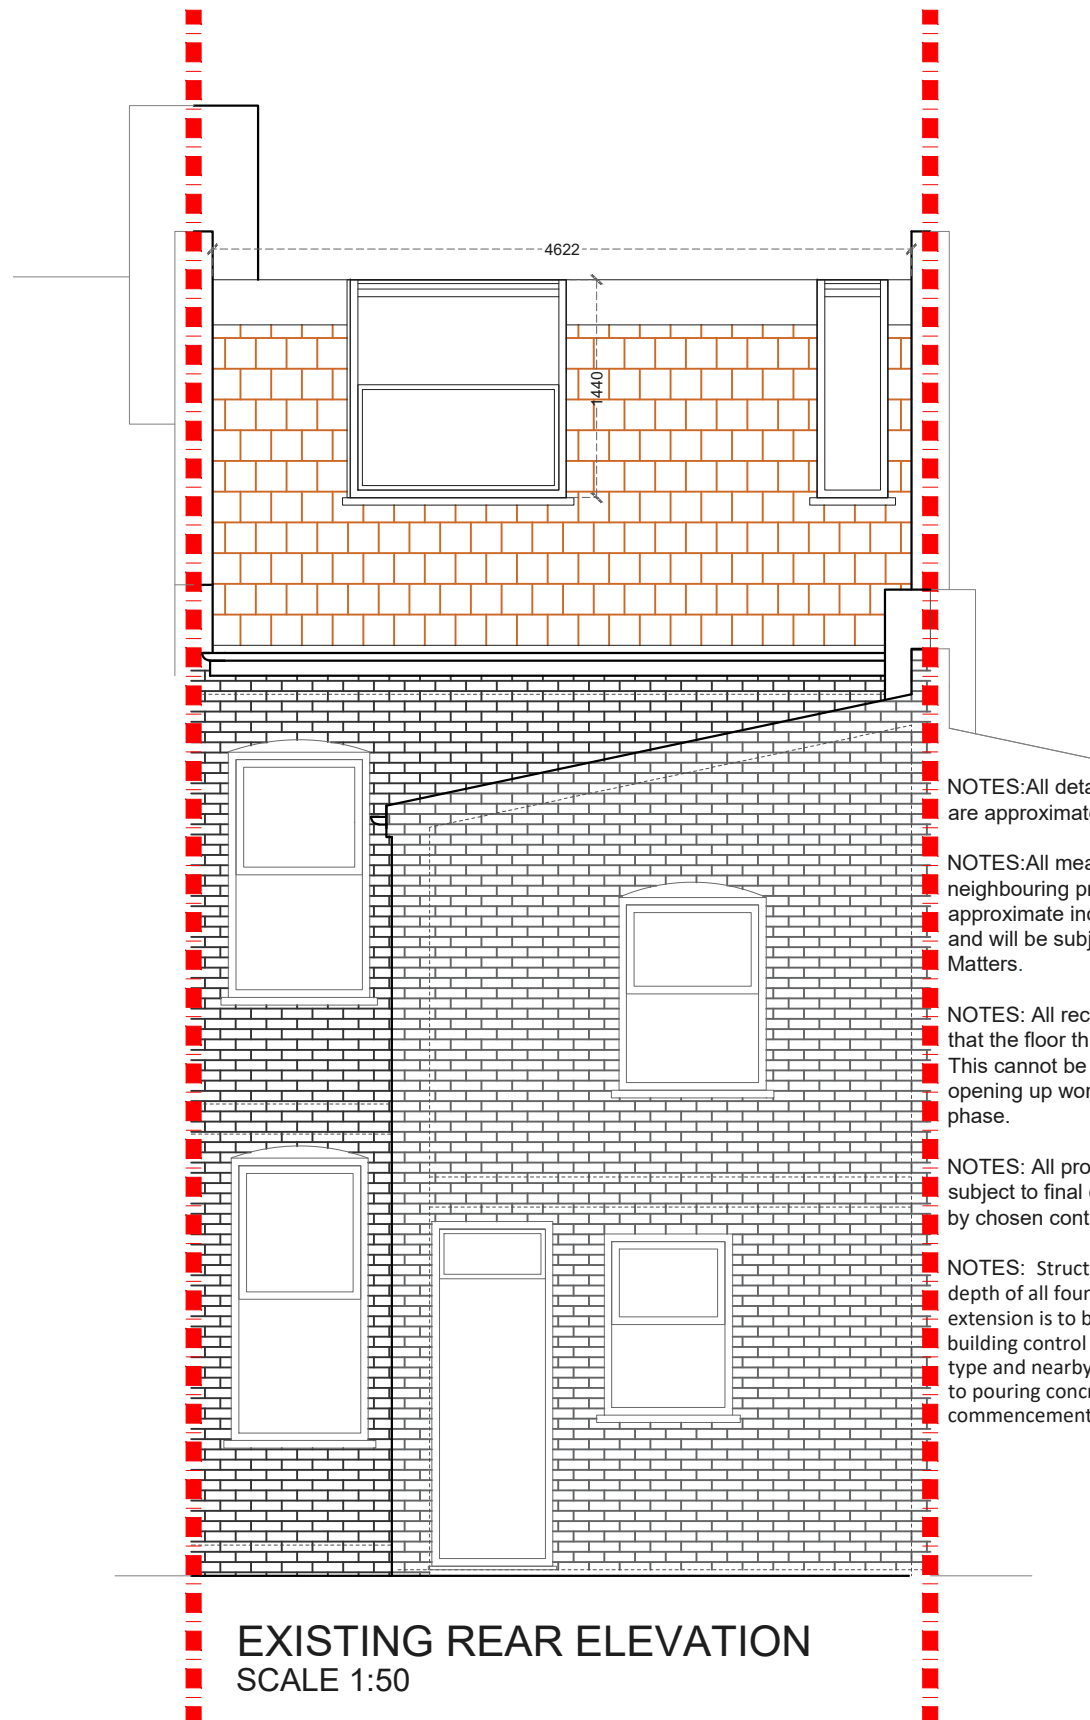


NOTES: All detailed measurements are approximate.

NOTES: All measurements of neighbouring properties are approximate including garden levels and will be subject to Party Wall Matters.


NOTES: All recessed beams assume that the floor thickness is 6 inches. This cannot be confirmed until the opening up work during the build phase.

NOTES: All proposed skylight sizes subject to final onsite measurements by chosen contractor.

NOTES: Structural calculations and depth of all foundations for the new extension is to be confirmed by the building control officer on site taking soil type and nearby trees into account prior to pouring concrete and commencement on site.

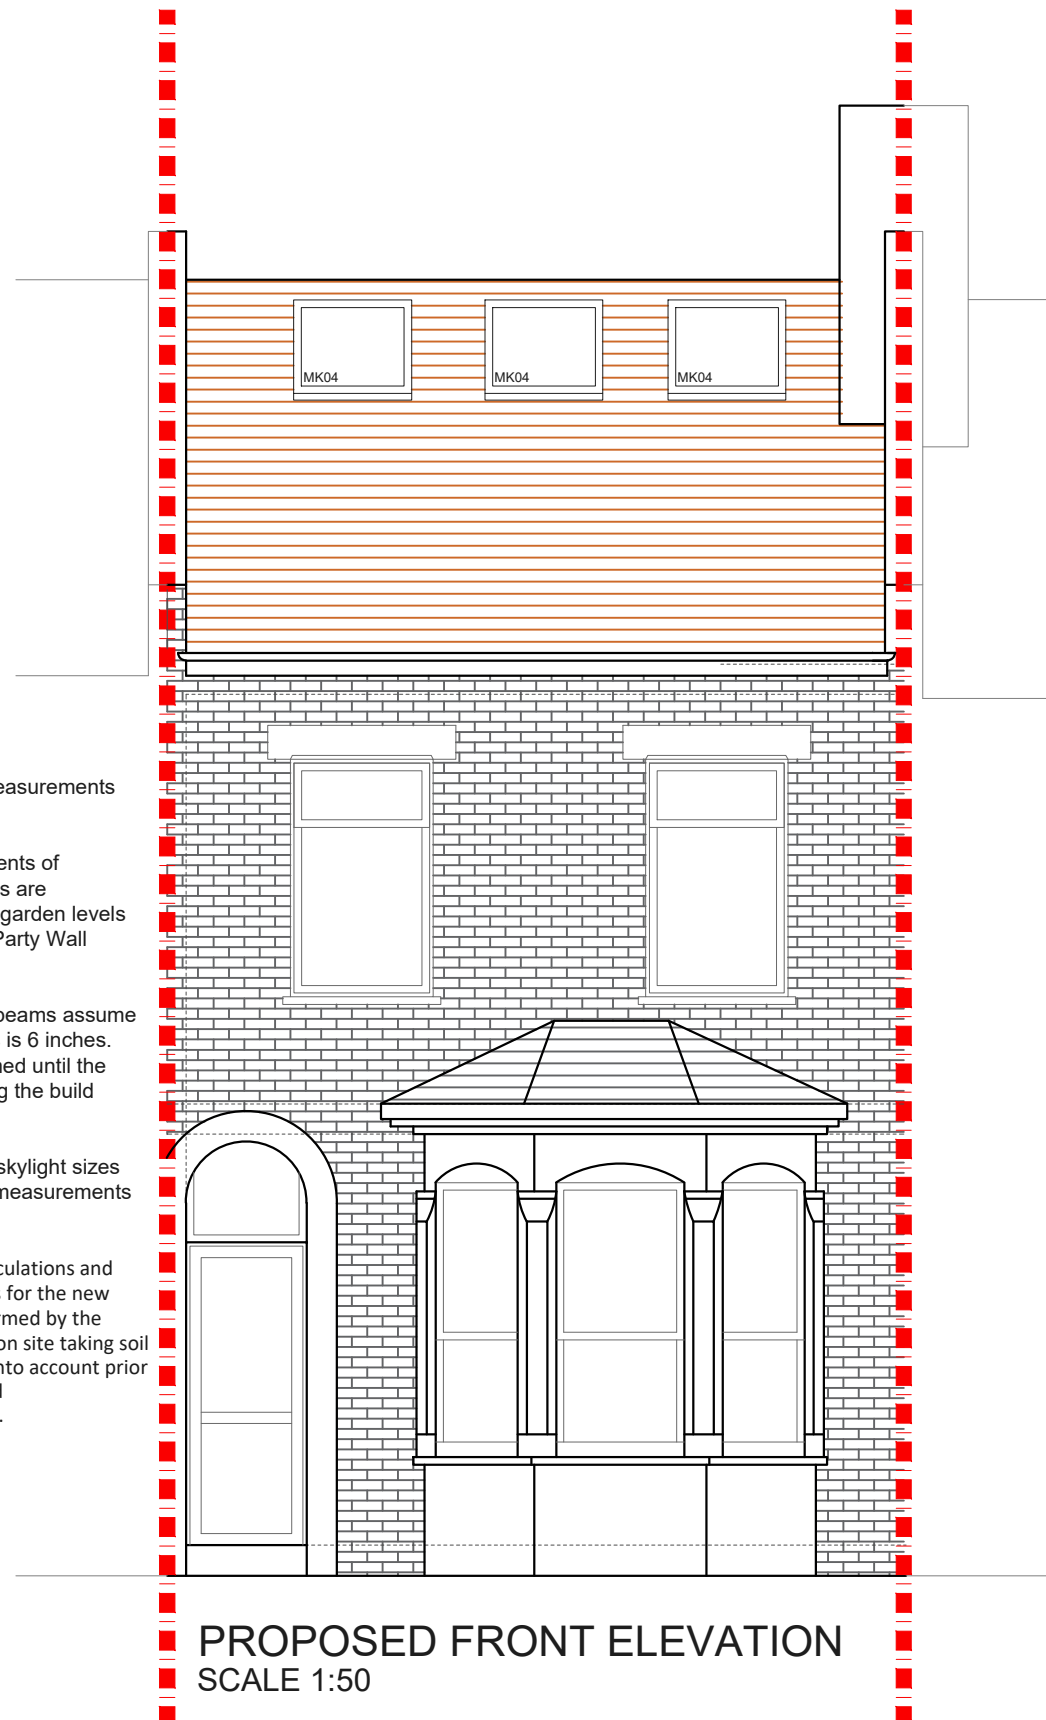

REV.	DATE	NOTES	CLIENT	PROJECT ADDRESS	SCALE	DRAWING NO.
			MP	RANELAGH ROAD, E11	1:50@A3	P- 02
					29-04-2021	
				DRAWING TITLE PROPOSED REAR AND FRONT ELEVATION	<div>00.511.522.2533.544.55</div> <div>Meters @ 1:50@ A3</div>	

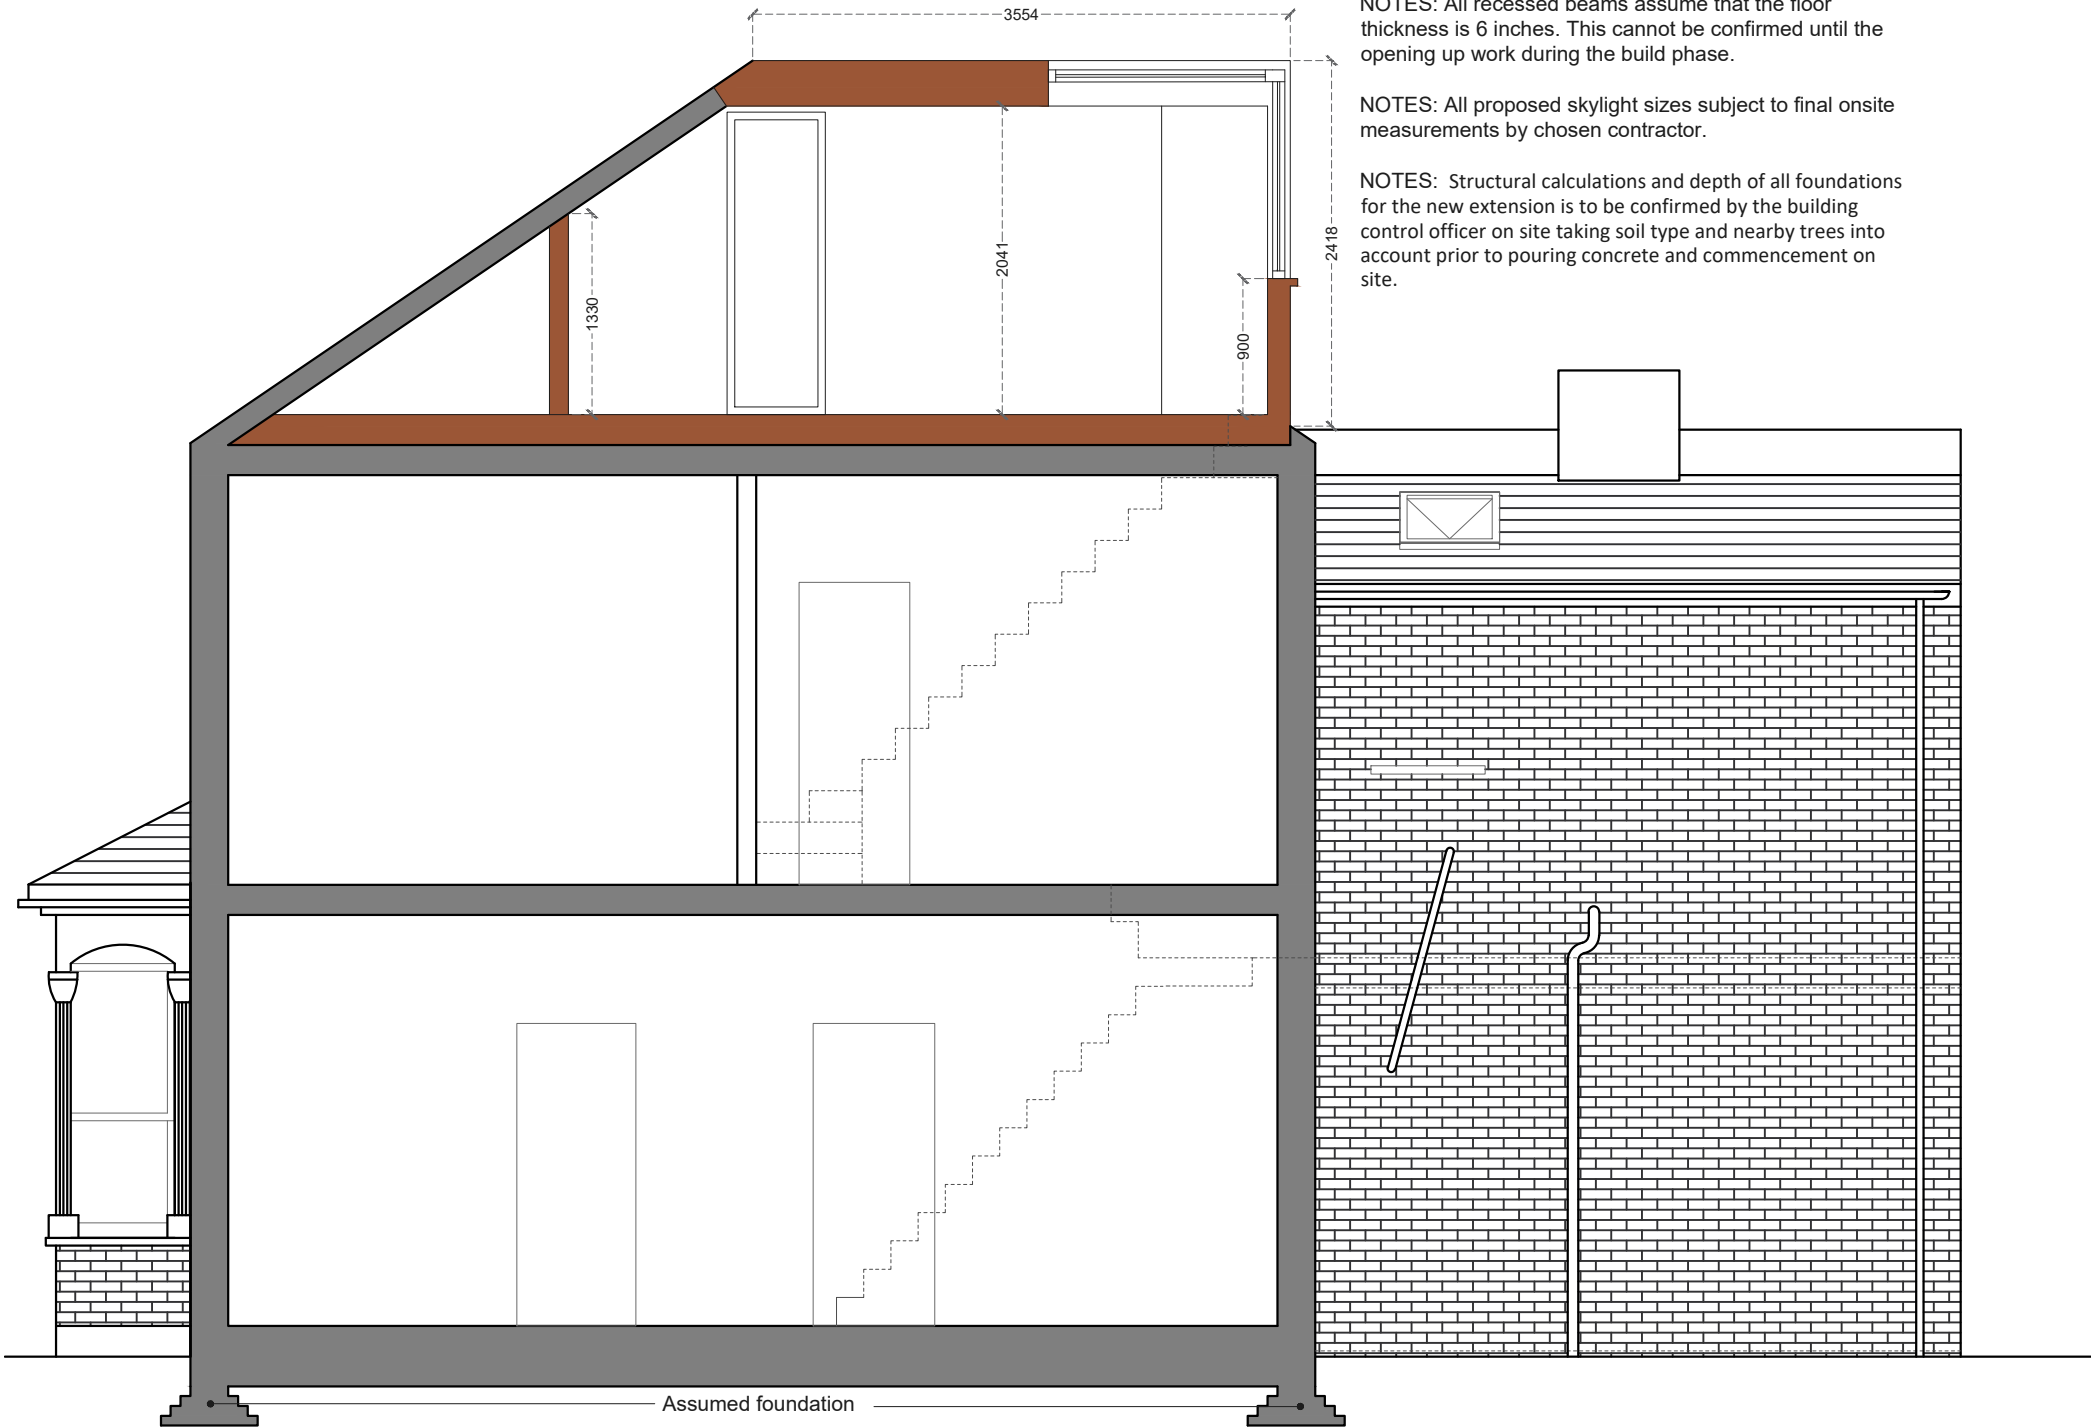

PROPOSED SECTION AA
SCALE 1:50


NOTES: All detailed measurements are approximate.


NOTES: All measurements of neighbouring properties are approximate including garden levels and will be subject to Party Wall Matters.

NOTES: All recessed beams assume that the floor thickness is 6 inches. This cannot be confirmed until the opening up work during the build phase.

NOTES: All proposed skylight sizes subject to final onsite measurements by chosen contractor.

NOTES: Structural calculations and depth of all foundations for the new extension is to be confirmed by the building control officer on site taking soil type and nearby trees into account prior to pouring concrete and commencement on site.

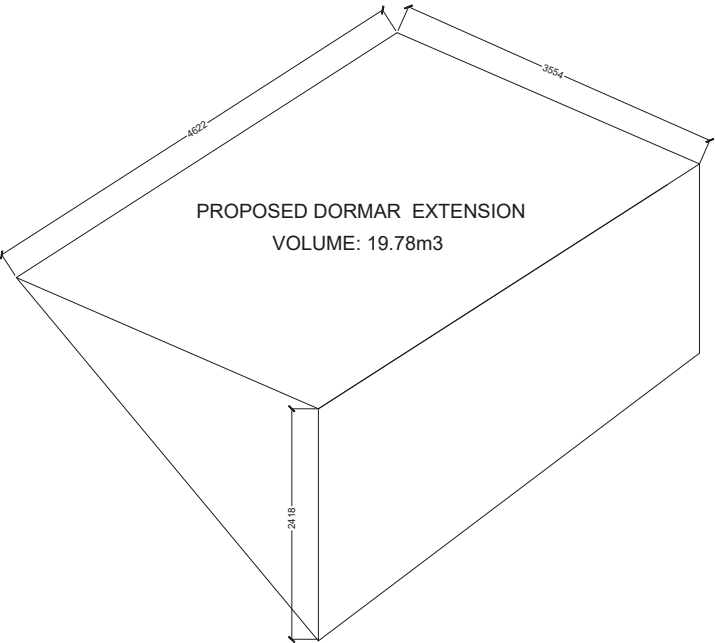

REV.	DATE	NOTES	CLIENT MP	PROJECT ADDRESS RANELAGH ROAD, E11	SCALE 1:50@A3	DRAWING NO. P- 03	
					DATE 29-04-2021		
				DRAWING TITLE PROPOSED SECTION AA	0 0.5 1 1.5 2 2.5 3 3.5 4 4.5 5 		
					Meters @ 1:50@ A3		