
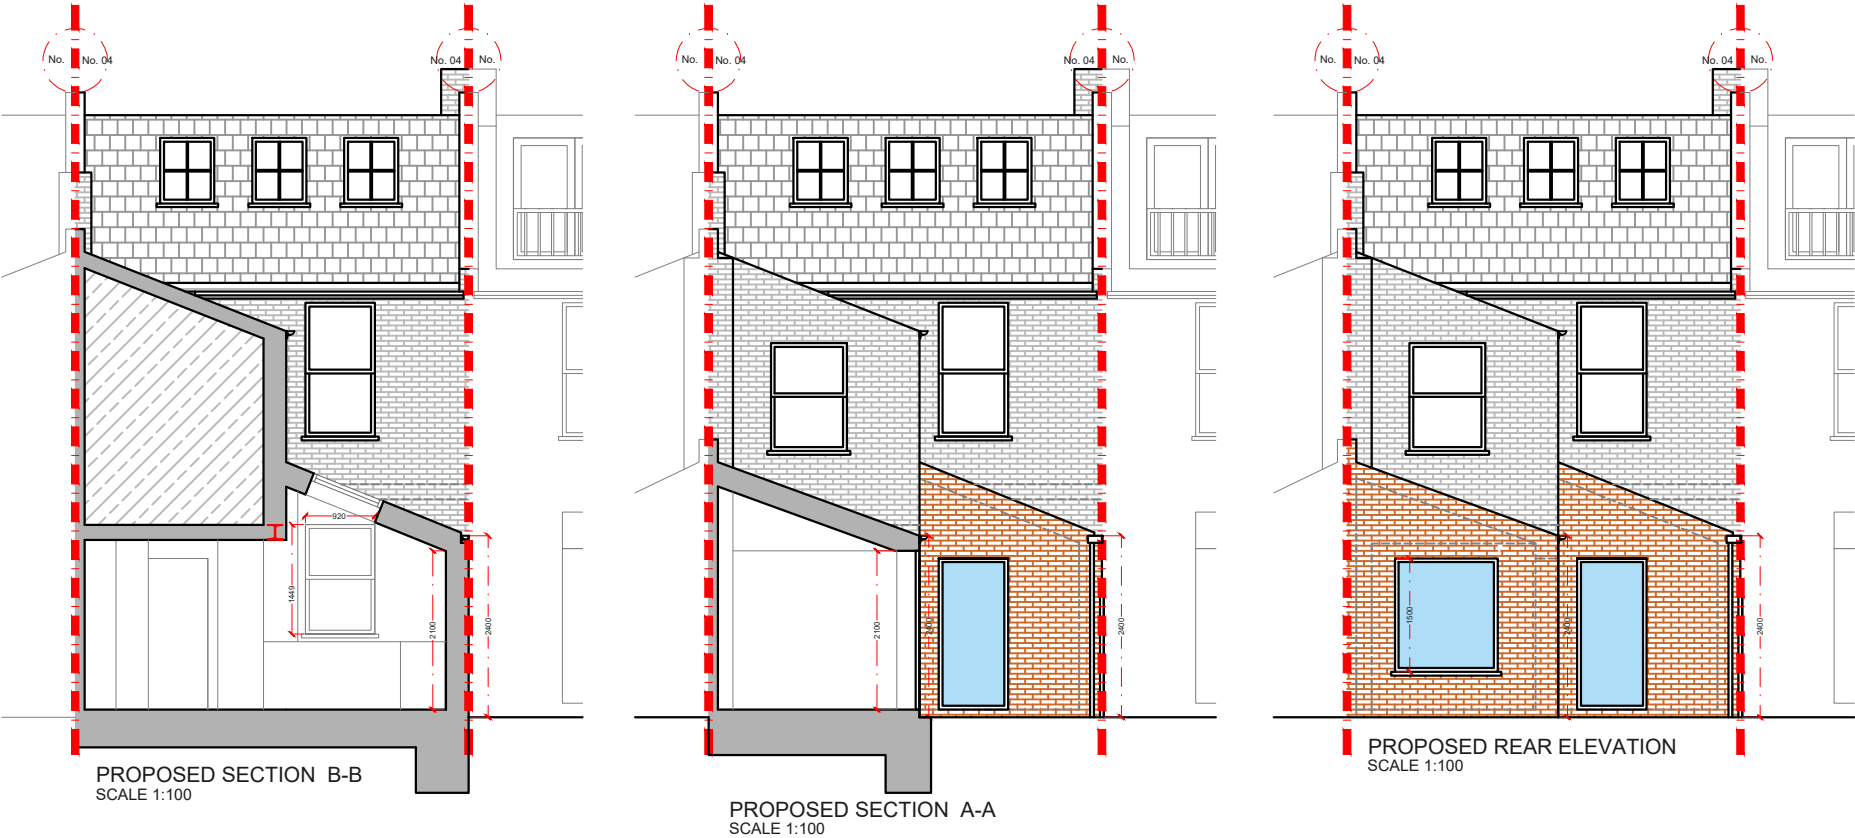


REV.	DATE	NOTES	CLIENT EH	PROJECT ADDRESS SANSOM STREET, SE5	SCALE 1:100@A3	DRAWING NO. P-1		<div>designteam</div> <div>342 Clapham Road London SW9 9AJ</div> <div>Tel: 0207 242 5353 hello@designteam.co.uk www.designteam.co.uk</div>
					DATE 06-11-2020			
			DRAWING TITLE PROPOSED GROUND AND ROOF PLAN	<div><div>012345678910</div><div>Meters @ 1:100@ A3</div></div>				

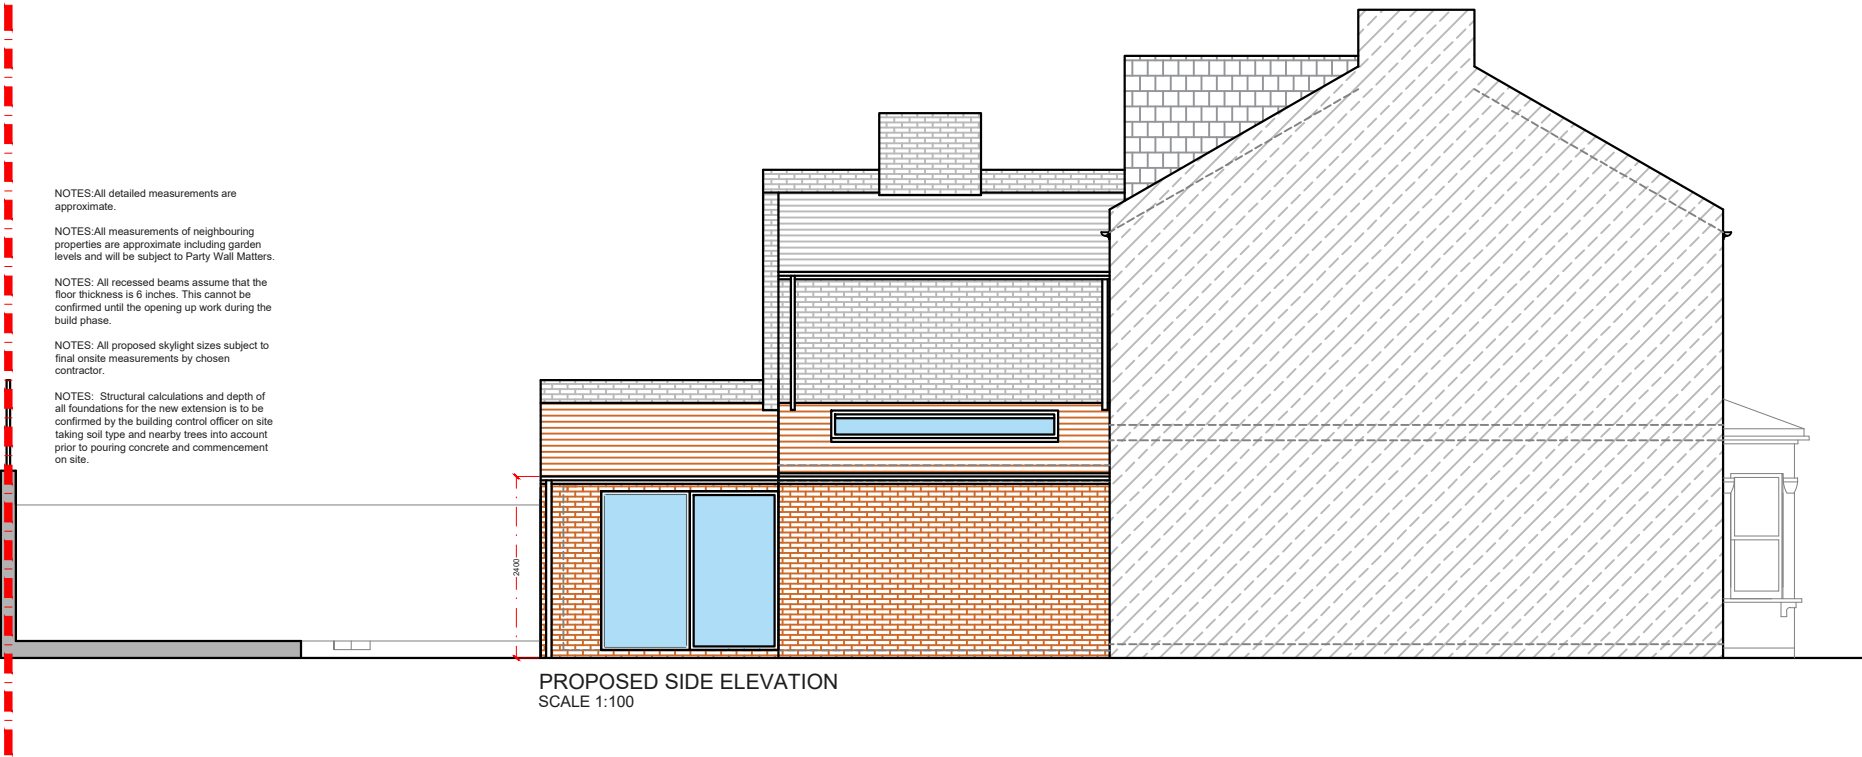

REV.	DATE	NOTES	CLIENT EH	PROJECT ADDRESS SANSOM STREET, SE5	SCALE 1:100@A3	DRAWING NO. P-2		<div>designteam</div> <div>342 Clapham Road London SW9 9AJ</div> <div>Tel: 0207 242 5353 hello@designteam.co.uk www.designteam.co.uk</div>
					DATE 06-11-2020			
			DRAWING TITLE PROPOSED ELEVATIONS AND SECTIONS	<div><div>012345678910</div><div>Meters @ 1:100@ A3</div></div>				