


PROPOSED GROUND FLOOR PLAN

REV.	DATE	NOTES	CLIENT	PROJECT ADDRESS	NORTH POINT	SCALE	DRAWN	DRAWING NO.	REVISION
			ET	N10		DATE 09-10-2019	OK SD	3PD- 01	
				DRAWING TITLE PROPOSED GROUND FLOOR PLAN					

**designteam**

342 Clapham Road London SW9 9AJ  
 Tel: 0207 242 5353  
 hello@designteam.co.uk  
 www.designteam.co.uk

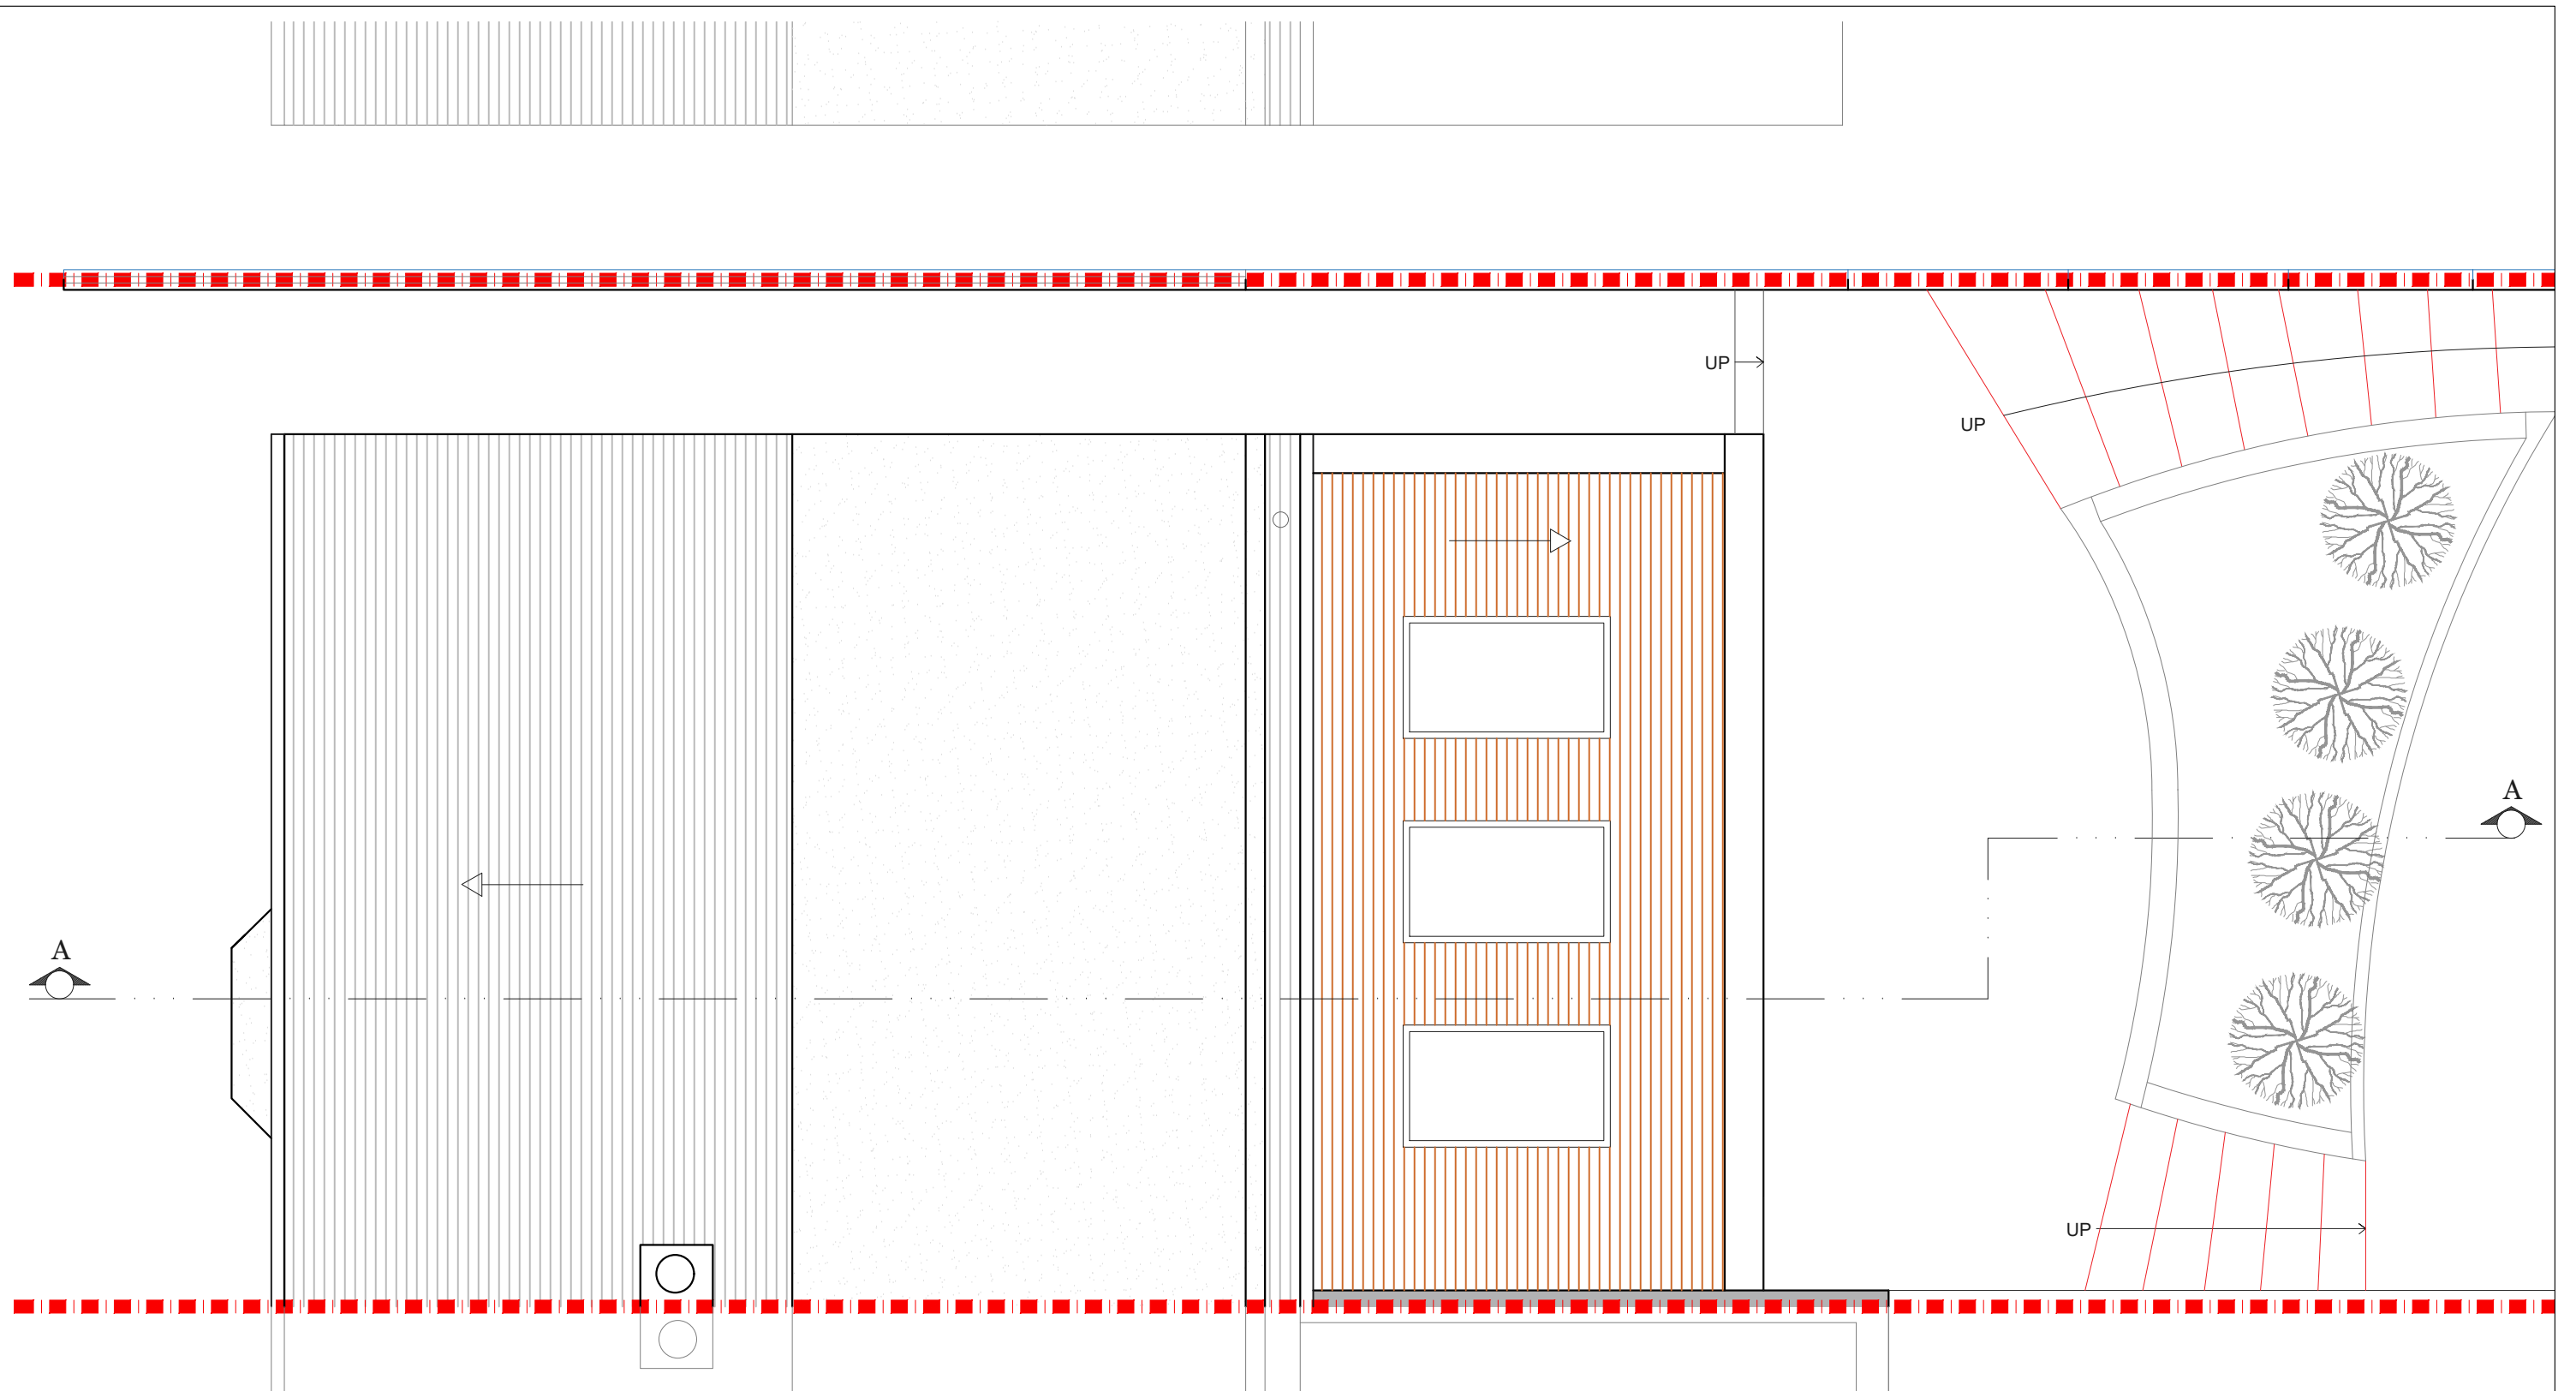

PROPOSED ROOF PLAN


REV.	DATE	NOTES	CLIENT	PROJECT ADDRESS	NORTH POINT	SCALE	DRAWN	DRAWING NO.	REVISION
			ET	N10		DATE 09-10-2019	OK SD	3PD- 02	
				DRAWING TITLE					
				PROPOSED ROOF PLAN					

**designteam**

342 Clapham Road London SW9 9AJ  
 Tel: 0207 242 5353  
 hello@designteam.co.uk  
 www.designteam.co.uk




PROPOSED REAR ELEVATION

REV.	DATE	NOTES	CLIENT	PROJECT ADDRESS	NORTH POINT	SCALE	DRAWN	DRAWING NO.	REVISION
			ET	N10			OK	3PD- 03	
						DATE	CHECKED		
				DRAWING TITLE		09-10-2019	SD		
				PROPOSED REAR ELEVATION					

**designteam**

342 Clapham Road London SW9 9AJ  
 Tel: 0207 242 5353  
 hello@designteam.co.uk  
 www.designteam.co.uk

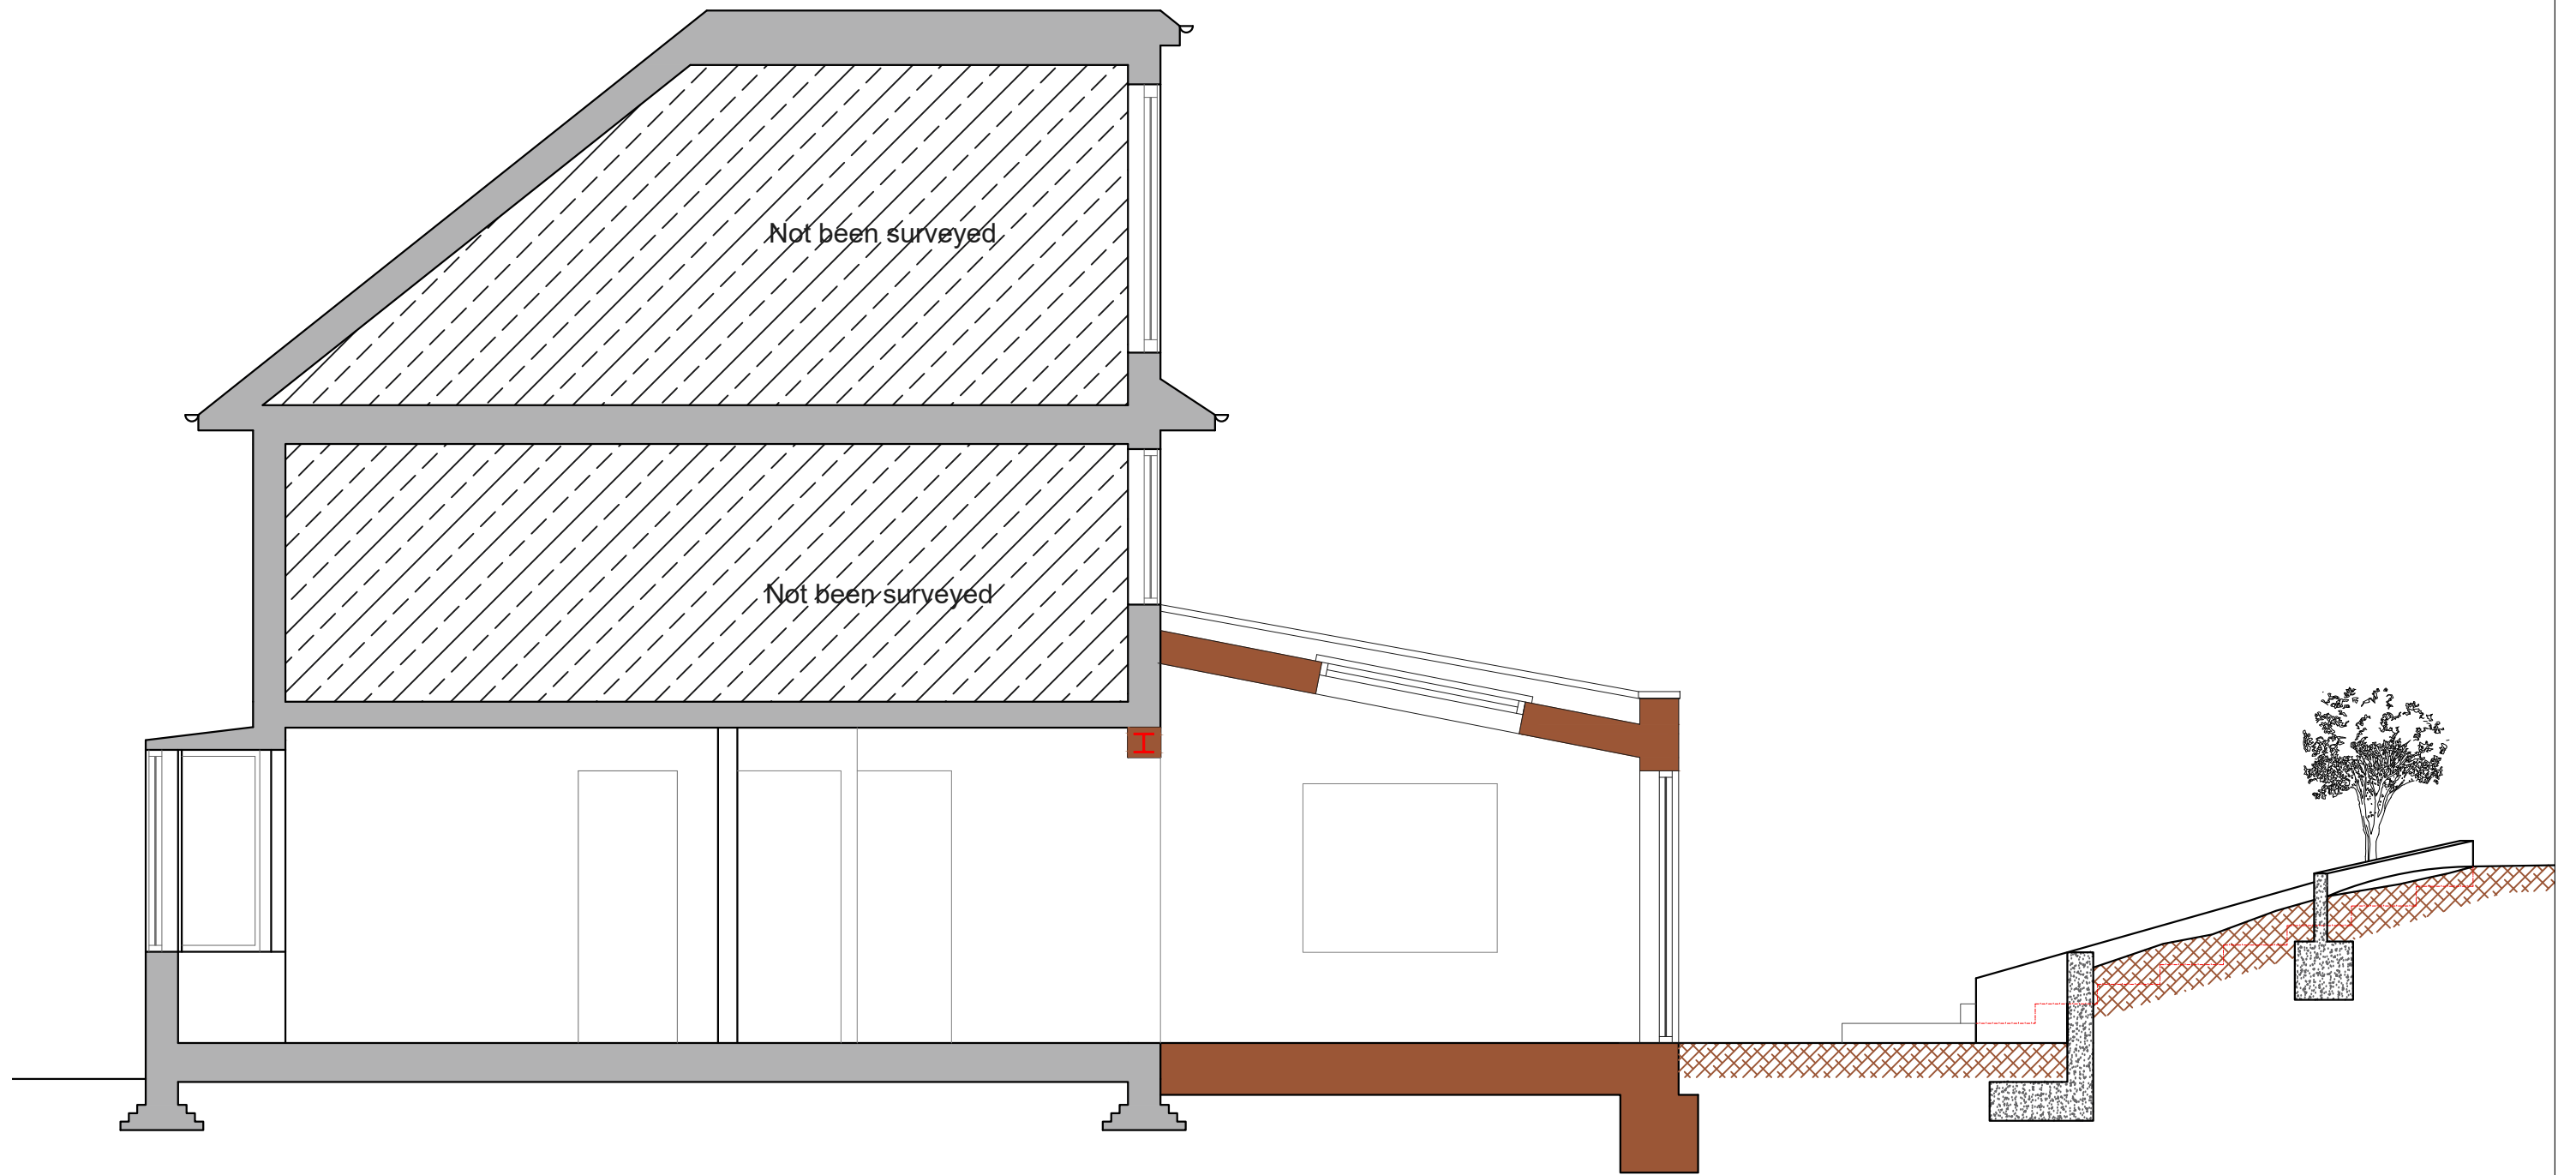

PROPOSED SECTION AA

REV.	DATE	NOTES	CLIENT	PROJECT ADDRESS	NORTH POINT	SCALE	DRAWN	DRAWING NO.	REVISION
			ET	N10			OK	3PD- 04	
						DATE	CHECKED		
				DRAWING TITLE		09-10-2019	SD		
				PROPOSED SECTION AA					

**designteam**

342 Clapham Road London SW9 9AJ  
 Tel: 0207 242 5353  
 hello@designteam.co.uk  
 www.designteam.co.uk