


Steps or ramp required subject to open up of works.

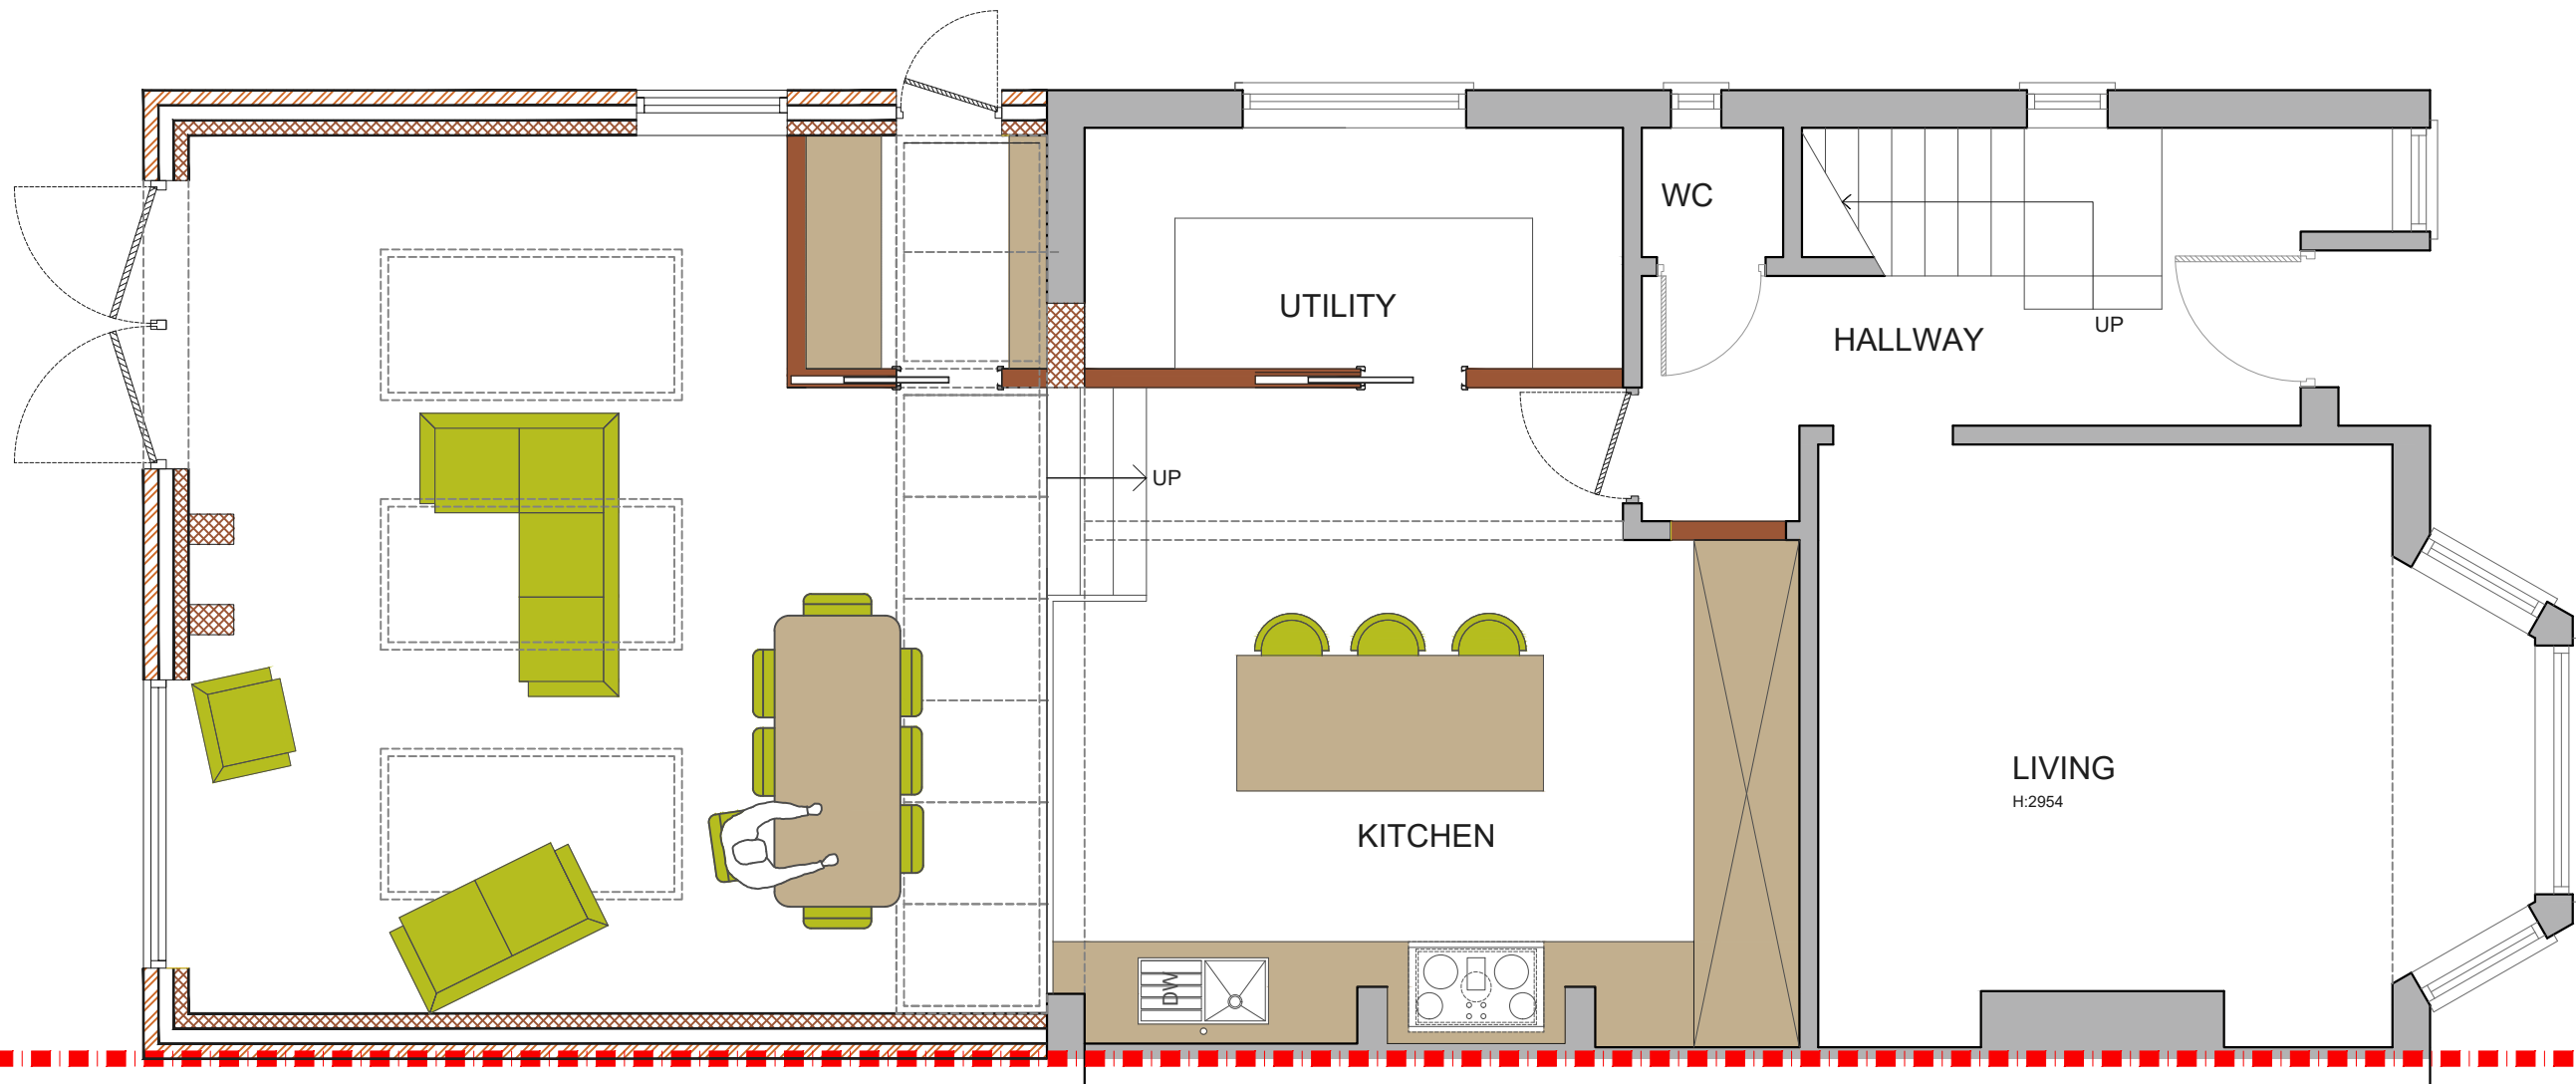


PROPOSED GROUND FLOOR PLAN

REV.	DATE	NOTES	CLIENT	PROJECT ADDRESS	NORTH POINT	SCALE	DRAWN	DRAWING NO.	REVISION
			KT	E11		DATE 02-03-2020	CHECKED	P- 01	
				DRAWING TITLE PROPOSED GROUND FLOOR PLAN					

designteam

342 Clapham Road London SW9 9AJ
 Tel: 0207 242 5353
 hello@designteam.co.uk
 www.designteam.co.uk

Steps or ramp required subject to open up of works.

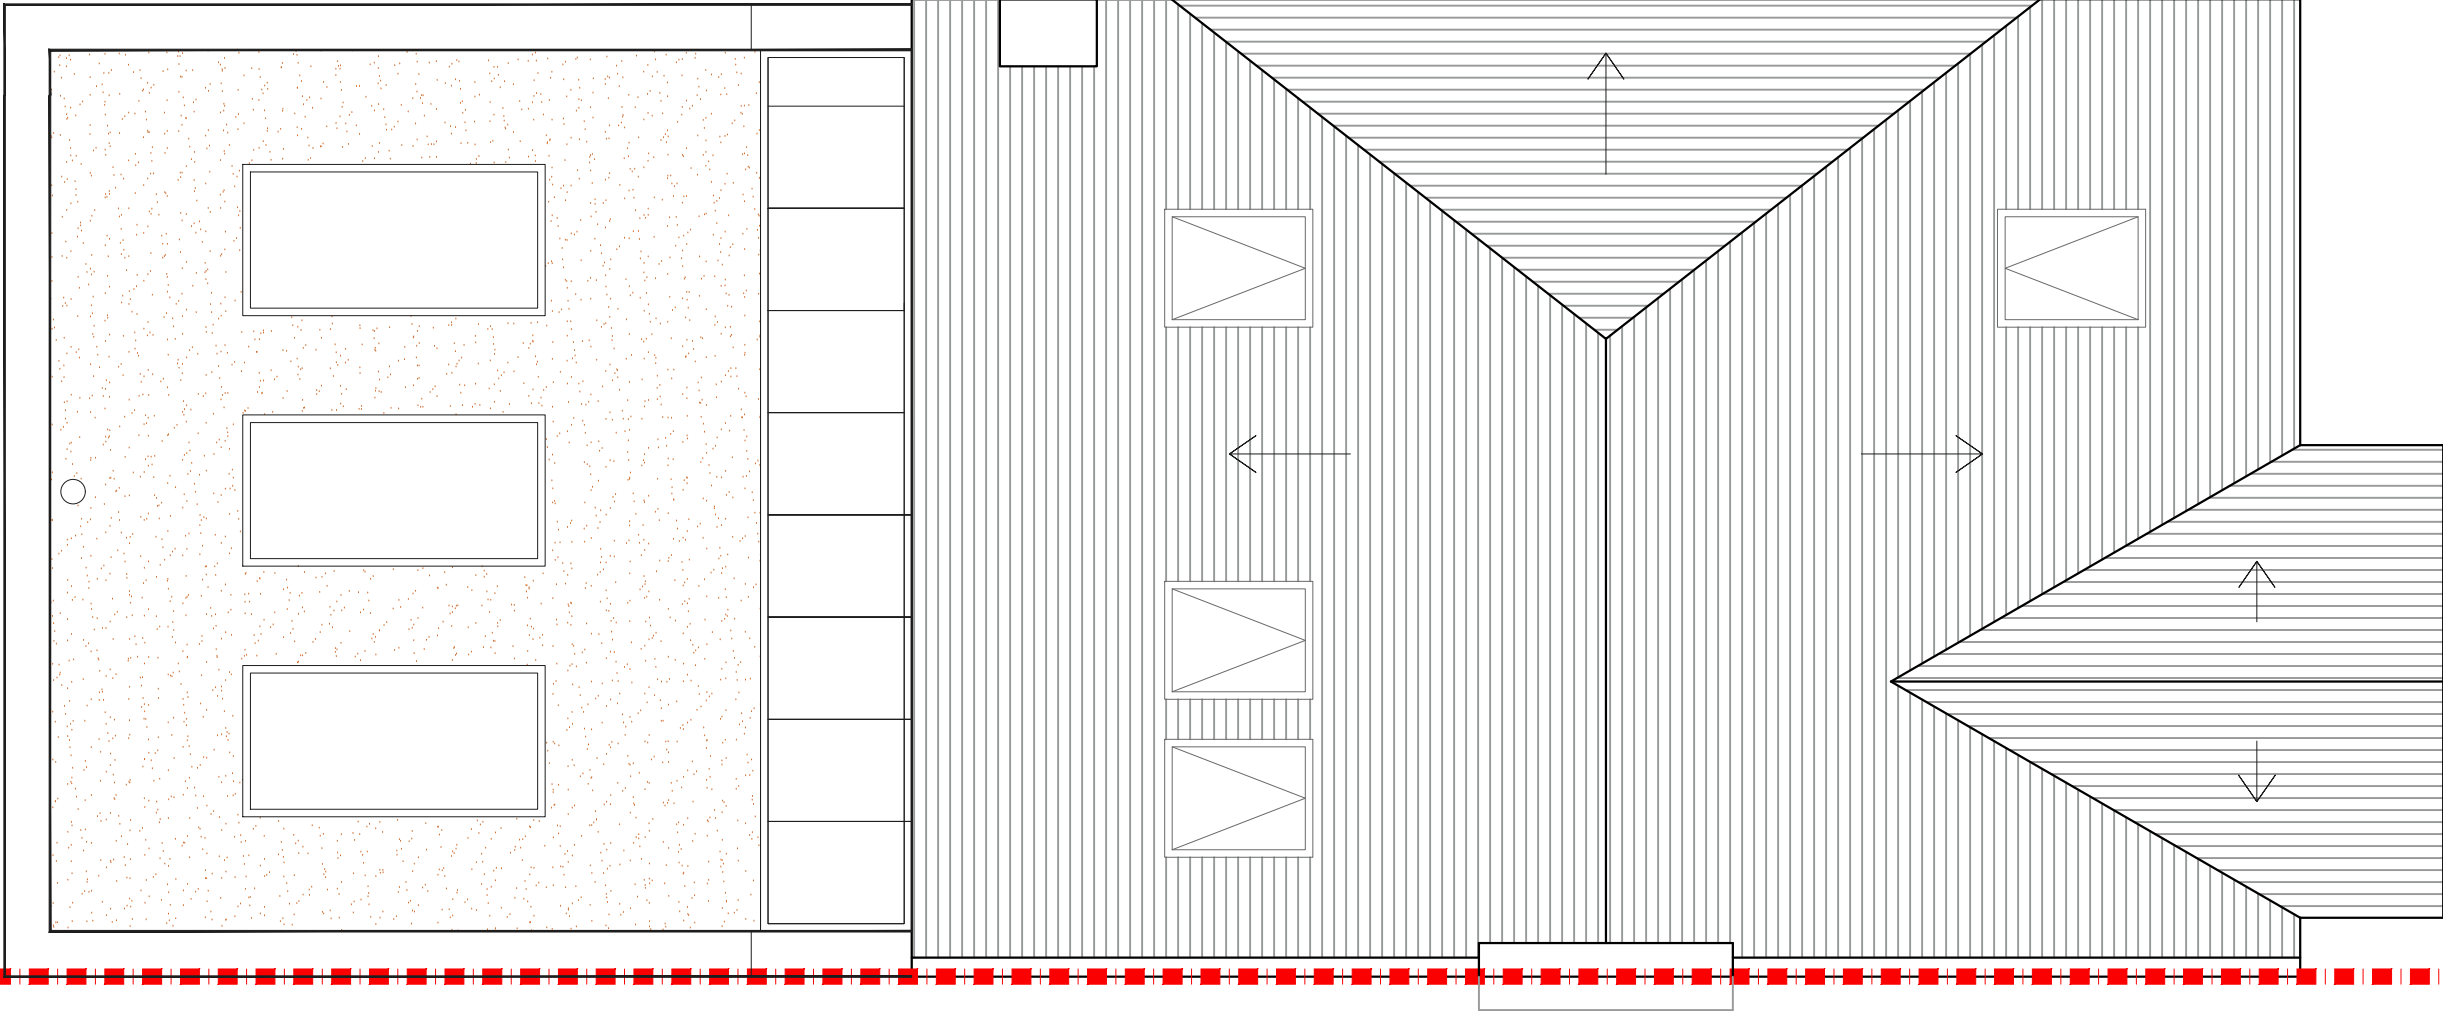

PROPOSED ROOF PLAN

REV.	DATE	NOTES	CLIENT	PROJECT ADDRESS	NORTH POINT	SCALE	DRAWN	DRAWING NO.	REVISION
			KT	E11				P- 02	
						DATE 27-01-2020	CHECKED		
				DRAWING TITLE PROPOSED ROOF PLAN					

designteam

342 Clapham Road
London
SW9 9AJ

Tel: 0207 242 5353
hello@designteam.co.uk
www.designteam.co.uk




PROPOSED REAR ELEVATION

REV.	DATE	NOTES	CLIENT	PROJECT ADDRESS	NORTH POINT	SCALE	DRAWN	DRAWING NO.	REVISION
			KT	E11				P- 03	
				DRAWING TITLE		DATE	CHECKED		
				PROPOSED REAR ELEVATION		27-01-2020			

designteam

342 Clapham Road London SW9 9AJ
 Tel: 0207 242 5353
 hello@designteam.co.uk
 www.designteam.co.uk

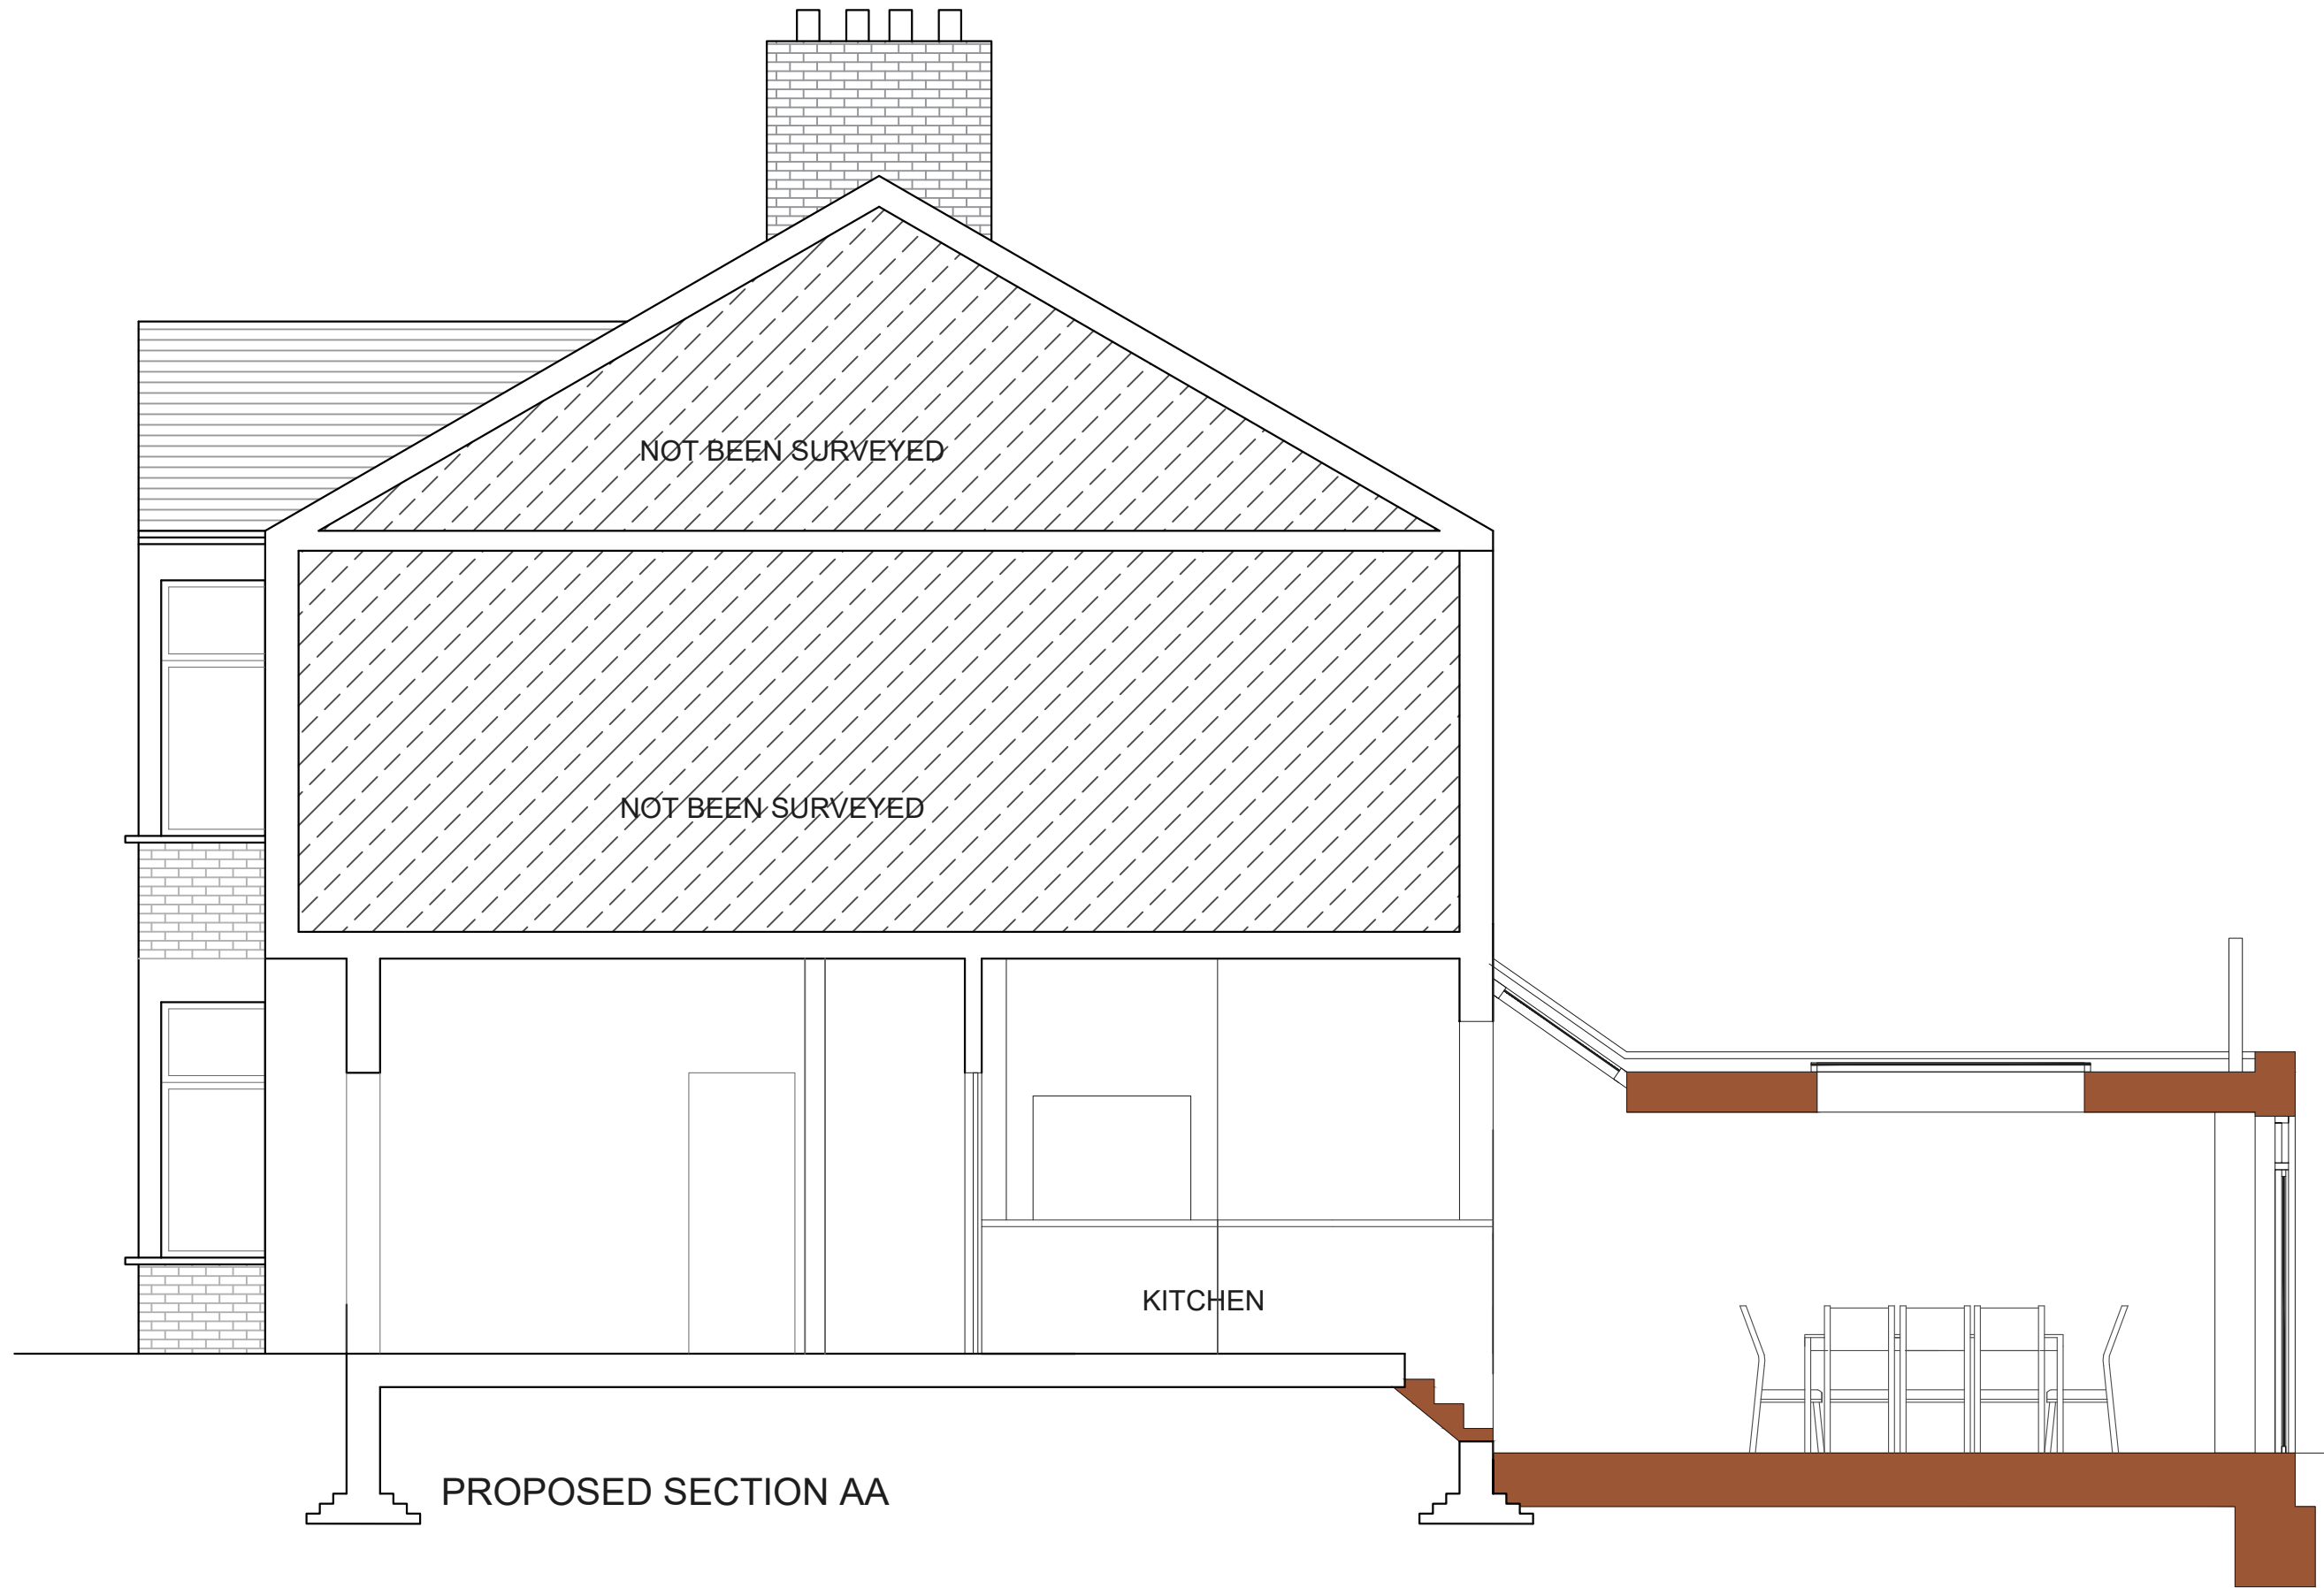

REV.	DATE	NOTES	CLIENT	PROJECT ADDRESS	NORTH POINT	SCALE	DRAWN	DRAWING NO.	REVISION
			KT	E11		DATE 27-01-2020	CHECKED	P- 04	
				DRAWING TITLE PROPOSED SECTION AA					

designteam

342 Clapham Road London SW9 9AJ
 Tel: 0207 242 5353
 hello@designteam.co.uk
 www.designteam.co.uk