


PROPOSED GROUND FLOOR PLAN
SCALE 1:50

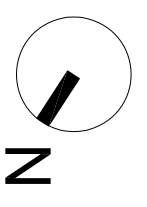

CLIENT

JC

PROJECT

ANTILL ROAD,
LONDON E3

SCALE 1:50@A3

DRAWING NO. P1

REV.

DATE 14-02-14


DRAWN SM



PROPOSED GROUND
FLOOR PLAN

REV DATE NOTES

DRAWINGS TO BE READ IN CONJUNCTION WITH RELEVANT DRAWING AND SPECS. FIGURED DIMENSIONS ONLY. ANY DISCREPANCIES ARE TO BE POINTED TO THE ARCHITECT. THE ARCHITECT IS NOT LIABLE FOR ANY FAULTS NOT RAISED IN THE EVENT THAT A CONTRACTOR OTHER THAN BUILD TEAM HOLBORN LIMITED IS APPOINTED TO EXECUTE THE WORKS. BUILD TEAM HOLBORN LIMITED ACCEPTS NO LIABILITY WHATSOEVER FOR THE SPECIFICATION, CALCULATION OR OTHER INFORMATION AS IT SO EXISTS PERTAINING TO THE PROPOSED WORKS CONTAINED HEREWITH.

DRAWING TITLE

 

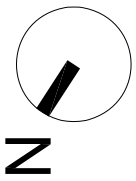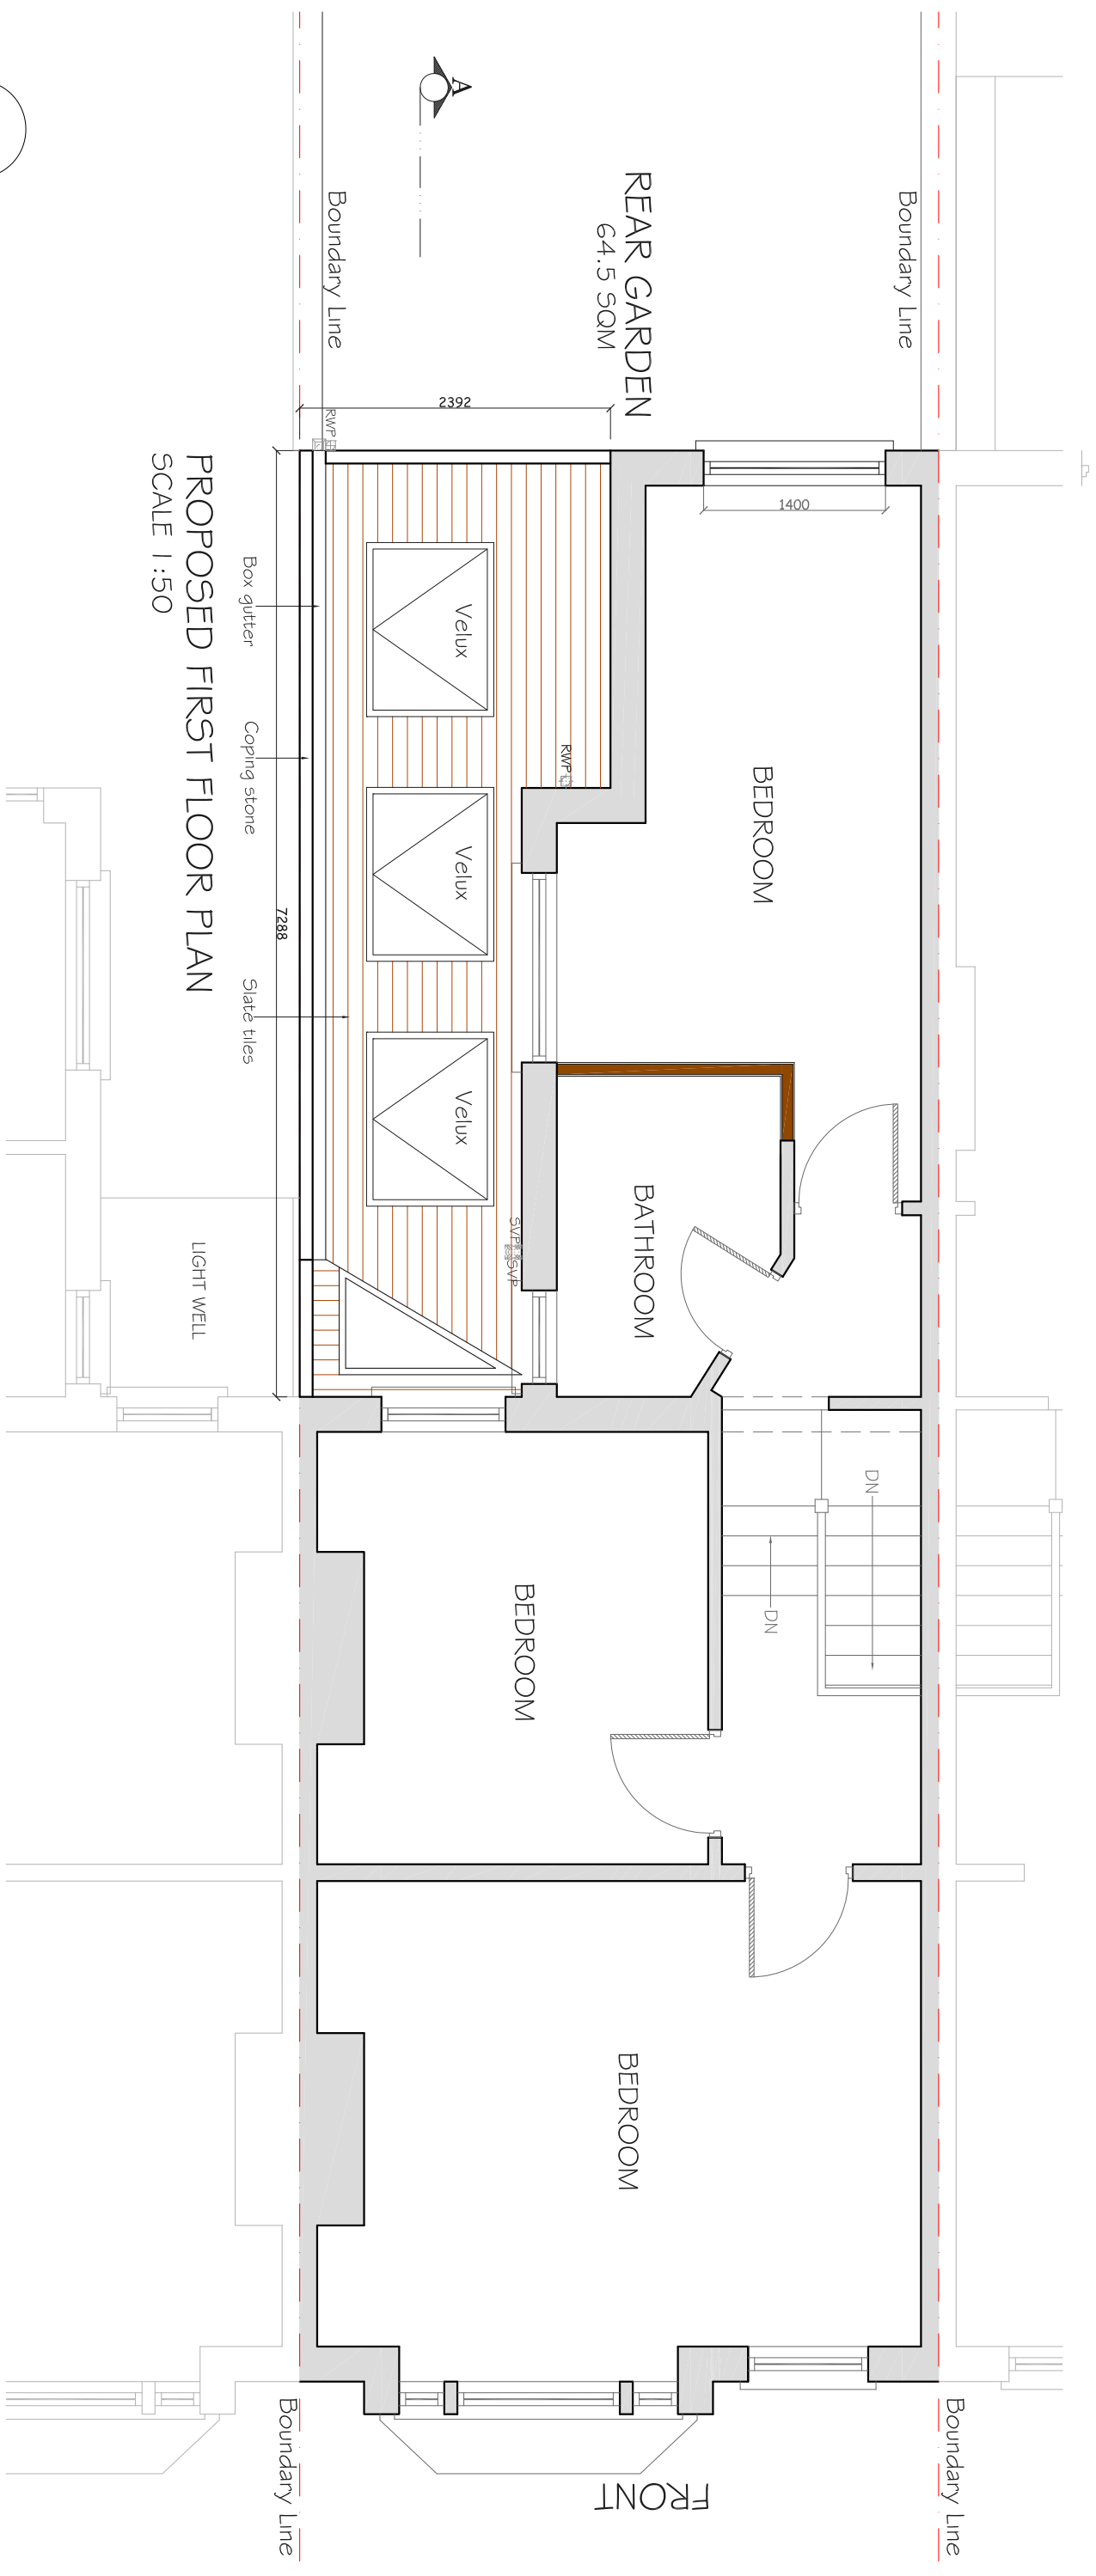

PROPOSED FIRST FLOOR PLAN
SCALE 1:50

CLIENT

JC

PROJECT

ANTILL ROAD,
LONDON E3

**PROPOSED FIRST
FLOOR PLAN**

DRAWING TITLE

SCALE 1:50@A3

DRAWING NO. P2


REV.

DATE

14-02-14


DRAWN

SM

 


REV DATE NOTES


DRAWINGS TO BE READ IN CONJUNCTION WITH RELEVANT DRAWING AND SPECS. FIGURED DIMENSIONS ONLY. ANY DISCREPANCIES ARE TO BE POINTED TO THE ARCHITECT. THE ARCHITECT IS NOT LIABLE FOR ANY FAULTS NOT RAISED IN THE EVENT THAT A CONTRACTOR OTHER THAN BUILD TEAM HOLBORN LIMITED IS APPOINTED TO EXECUTE THE WORKS. BUILD TEAM HOLBORN LIMITED ACCEPTS NO LIABILITY WHATSOEVER FOR THE SPECIFICATION, CALCULATION OR OTHER INFORMATION AS IT SO EXISTS PERTAINING TO THE PROPOSED WORKS CONTAINED HEREWITH.

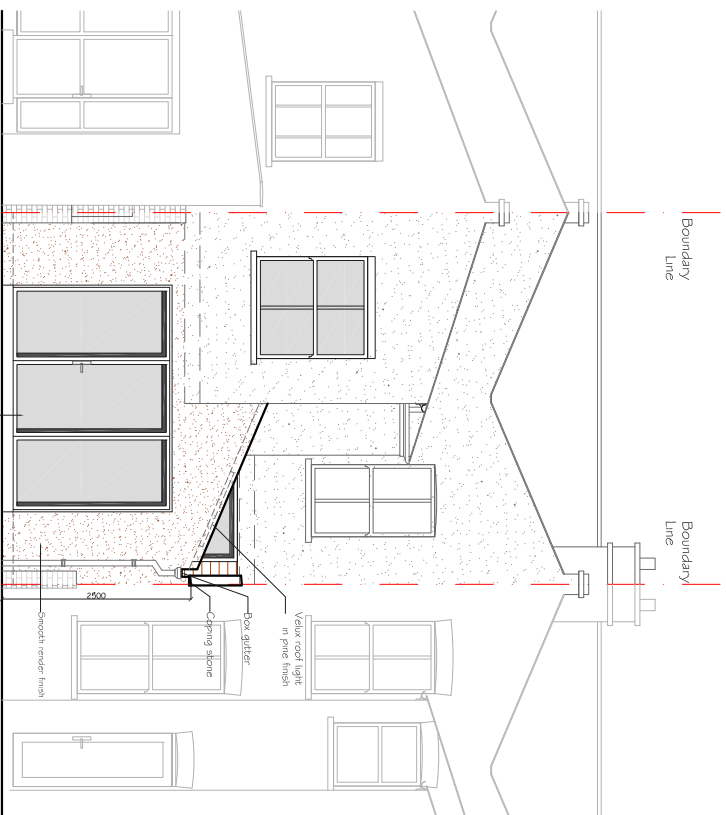

PROPOSED REAR ELEVATION
SCALE 1:50

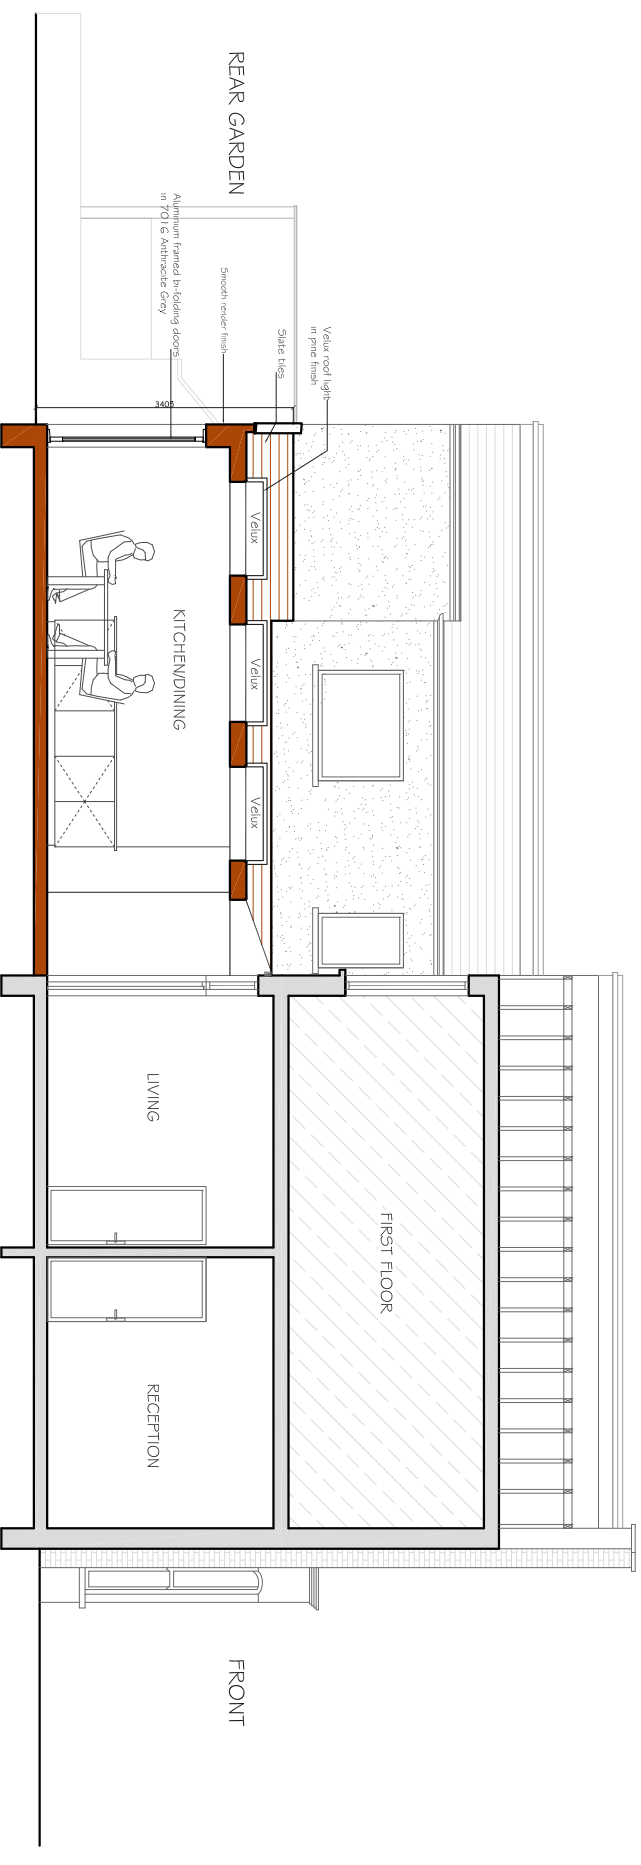

PROPOSED SECTIONAL ELEVATION
SCALE 1:100

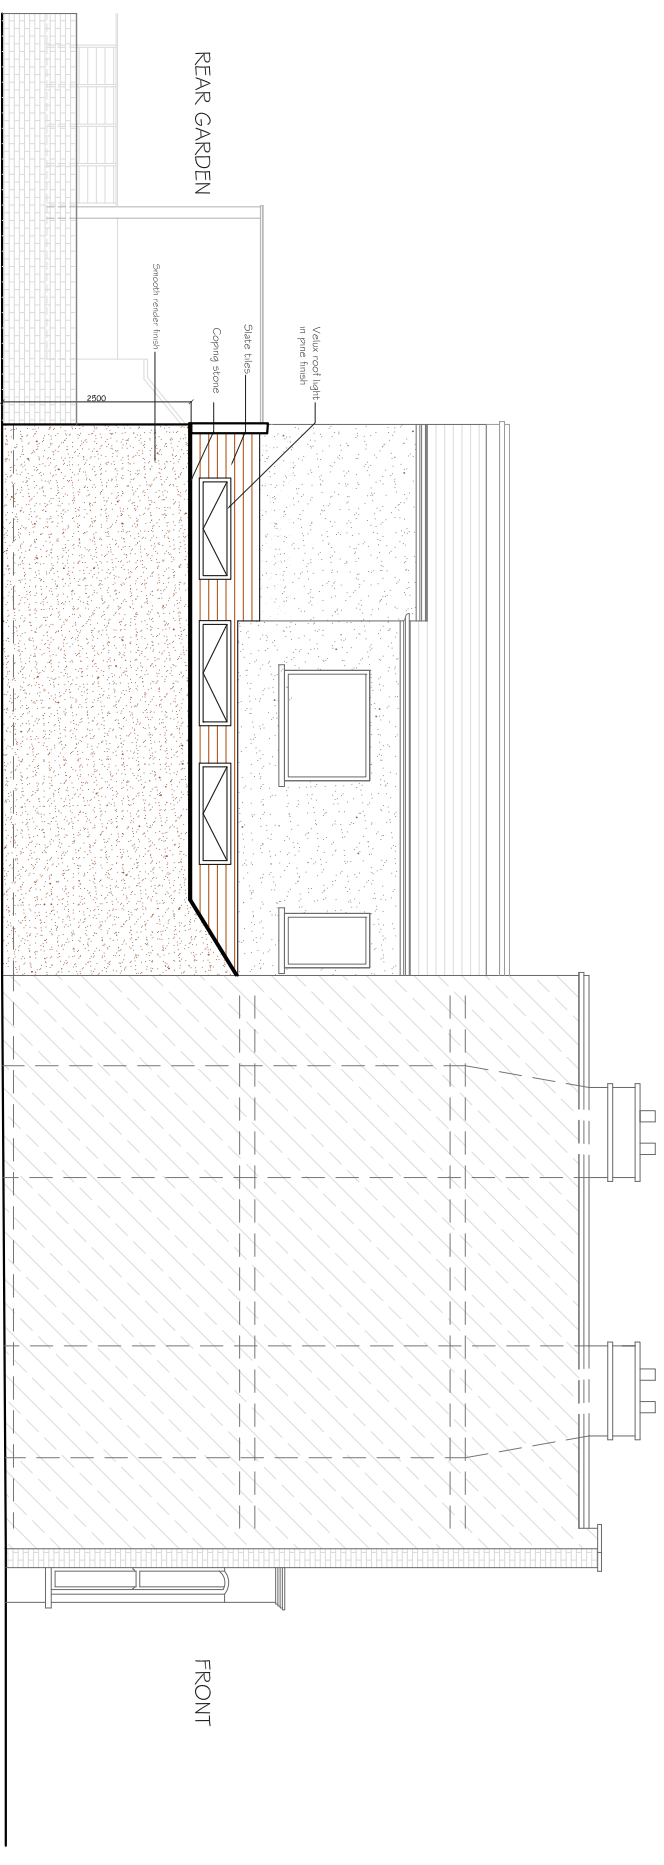

PROPOSED SIDE ELEVATION
SCALE 1:100

CLIENT

JC

PROJECT

ANTILL ROAD,
LONDON E3

SCALE 1:100@A3

DRAWING NO. P3

REV.

DATE 14-02-14

DRAWN SM

REV DATE NOTES

DRAWINGS TO BE READ IN CONJUNCTION WITH RELEVANT DRAWING AND SPECS. FIGURED DIMENSIONS ONLY. ANY DISCREPANCIES ARE TO BE POINTED TO THE ARCHITECT. THE ARCHITECT IS NOT LIABLE FOR ANY FAULTS NOT RAISED IN THE EVENT THAT A CONTRACTOR OTHER THAN BUILD TEAM HOLBORN LIMITED IS APPOINTED TO EXECUTE THE WORKS. BUILD TEAM HOLBORN LIMITED ACCEPTS NO LIABILITY WHATSOEVER FOR THE SPECIFICATION, CALCULATION OR OTHER INFORMATION AS IT SO EXISTS PERTAINING TO THE PROPOSED WORKS CONTAINED HEREWITH.

DRAWING TITLE

PROPOSED ELEVATIONS
& SECTION

