


REV.	DATE	NOTES	CLIENT	PROJECT ADDRESS	NORTH POINT	SCALE	DRAWN	DRAWING NO.	REVISION
			MP	ADDISON ROAD E11		1:50@A3	SH	P - 1	
						DATE 04-10-2018			
				DRAWING TITLE PROPOSED GROUND FLOOR PLAN	<p>Meters @ 1:50@ A3</p>				
					<p>designteam</p> <p>342 Clapham Road London SW9 9AJ Tel: 0207 242 5353 hello@designteam.co.uk www.designteam.co.uk</p>				

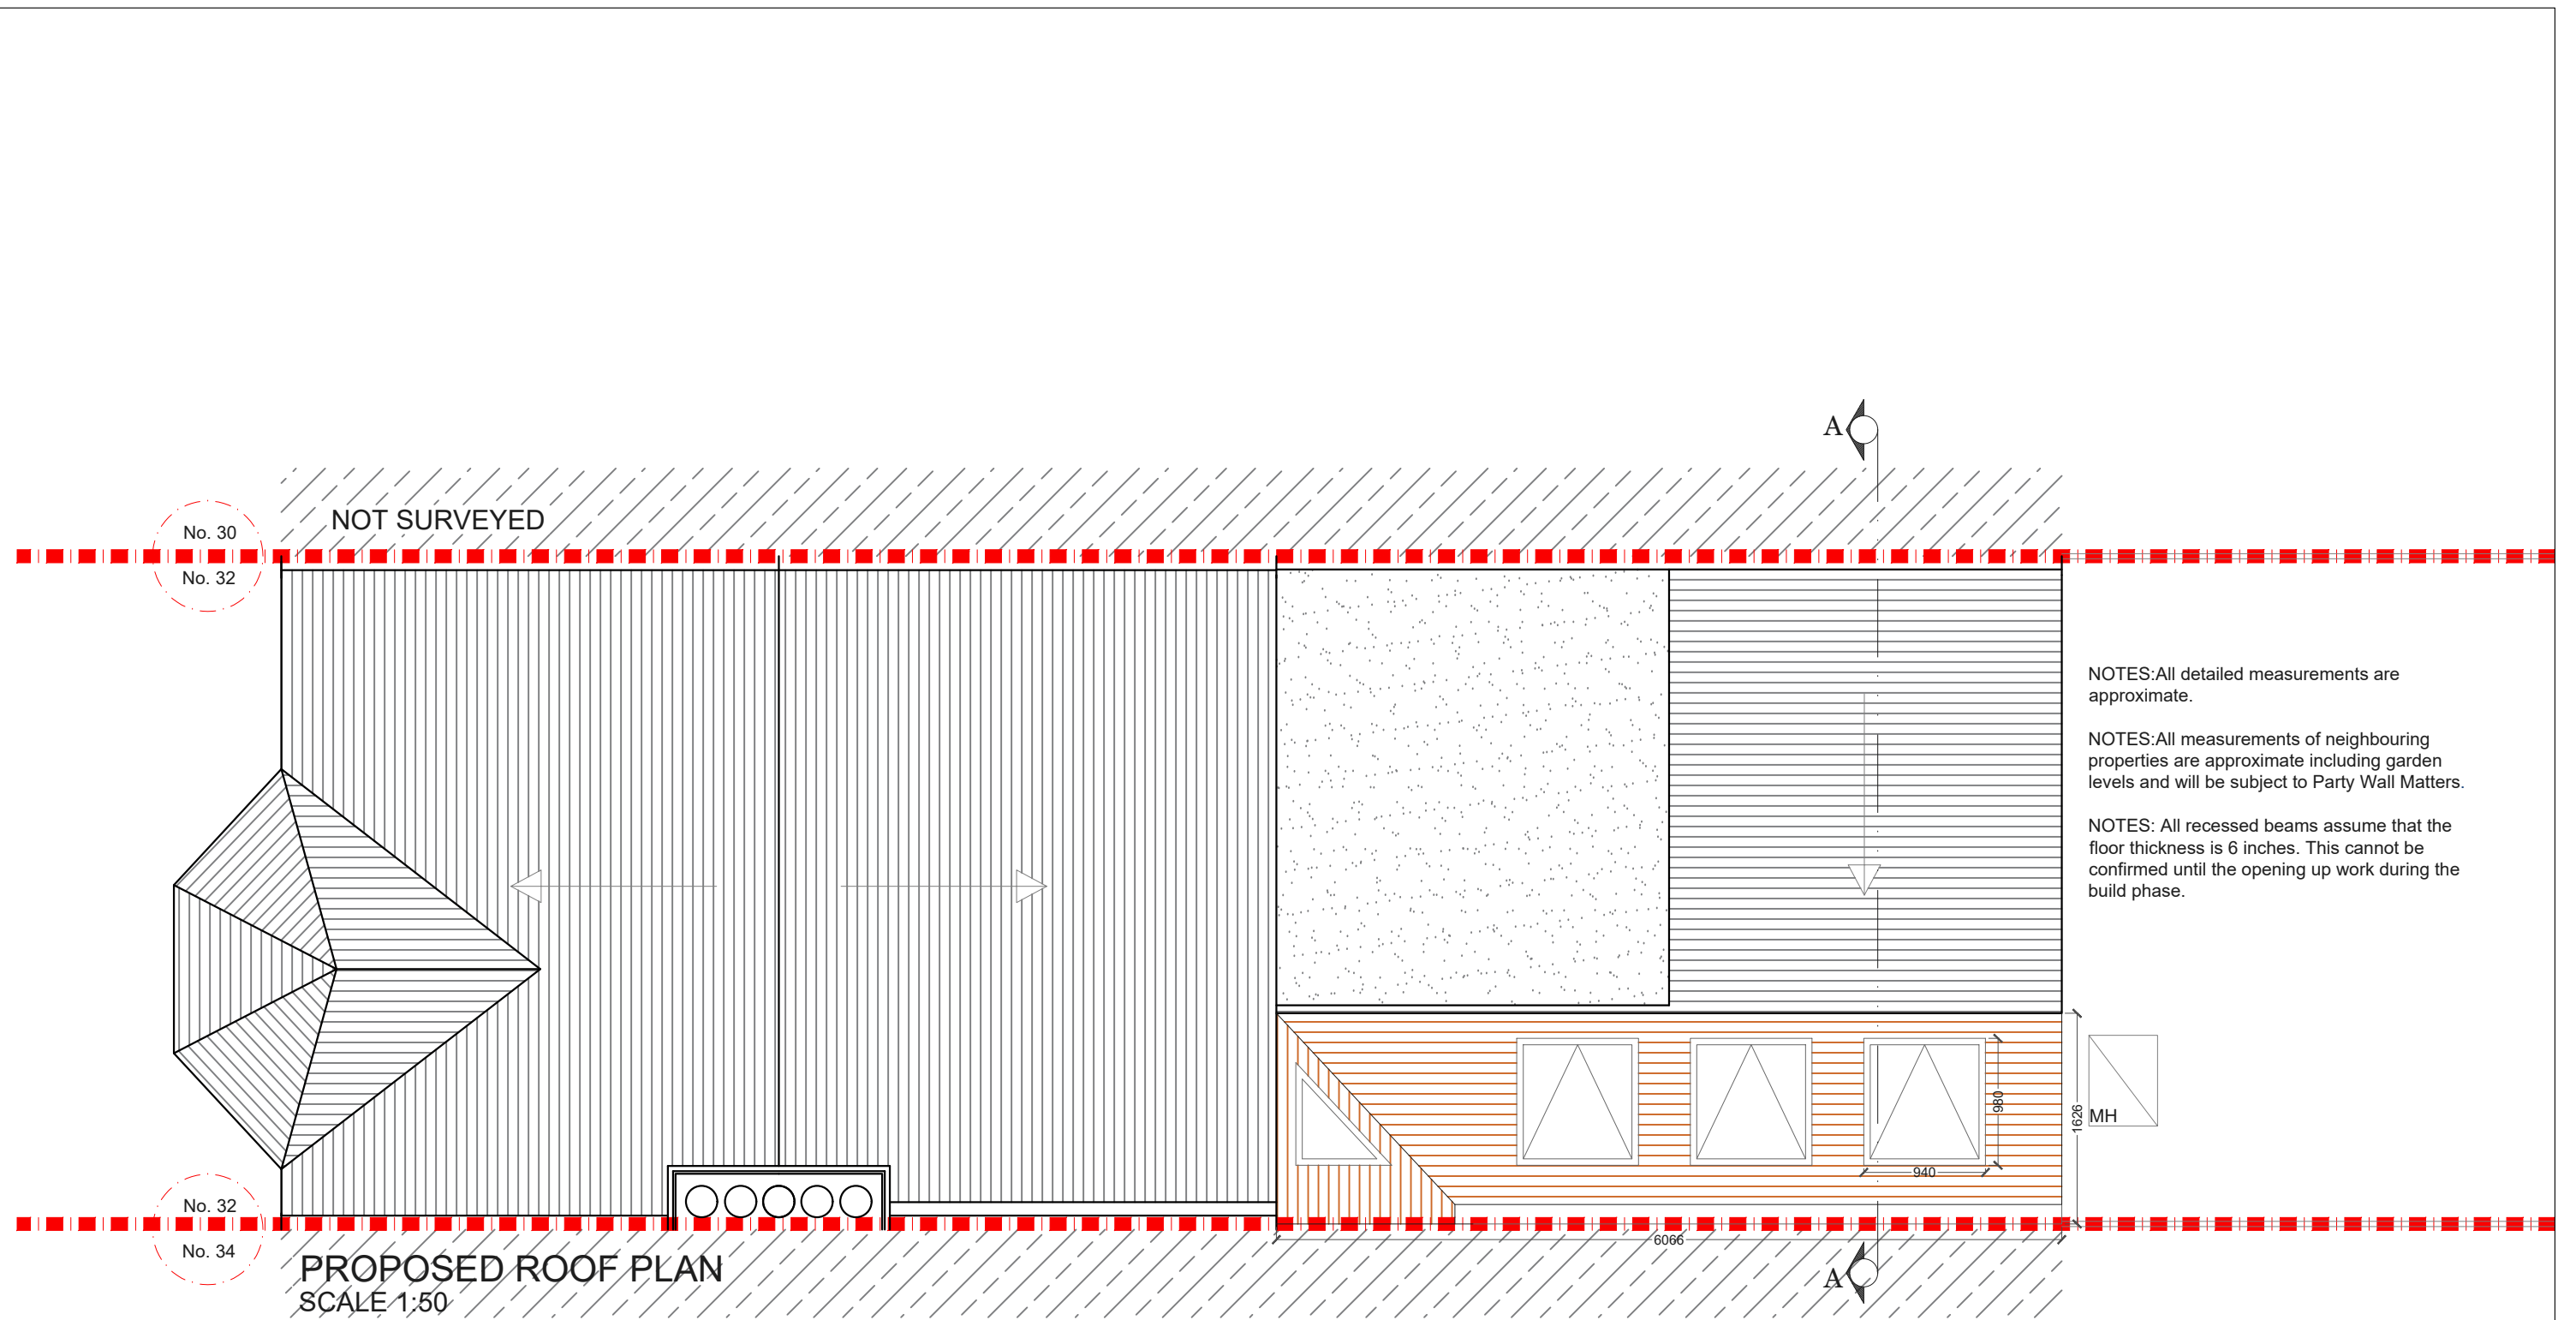



NOTES: All detailed measurements are approximate.

NOTES: All measurements of neighbouring properties are approximate including garden levels and will be subject to Party Wall Matters.

NOTES: All recessed beams assume that the floor thickness is 6 inches. This cannot be confirmed until the opening up work during the build phase.

PROPOSED ROOF PLAN
SCALE 1:50

REV.	DATE	NOTES	CLIENT	PROJECT ADDRESS	NORTH POINT	SCALE	DRAWN	DRAWING NO.	REVISION
			MP	ADDISON ROAD E11		1:50@A3	SH	P - 2	
				DRAWING TITLE	<p>Meters @ 1:50@ A3</p>				
				PROPOSED ROOF PLAN	<p>342 Clapham Road London SW9 9AJ Tel: 0207 242 5353 hello@designteam.co.uk www.designteam.co.uk</p>				

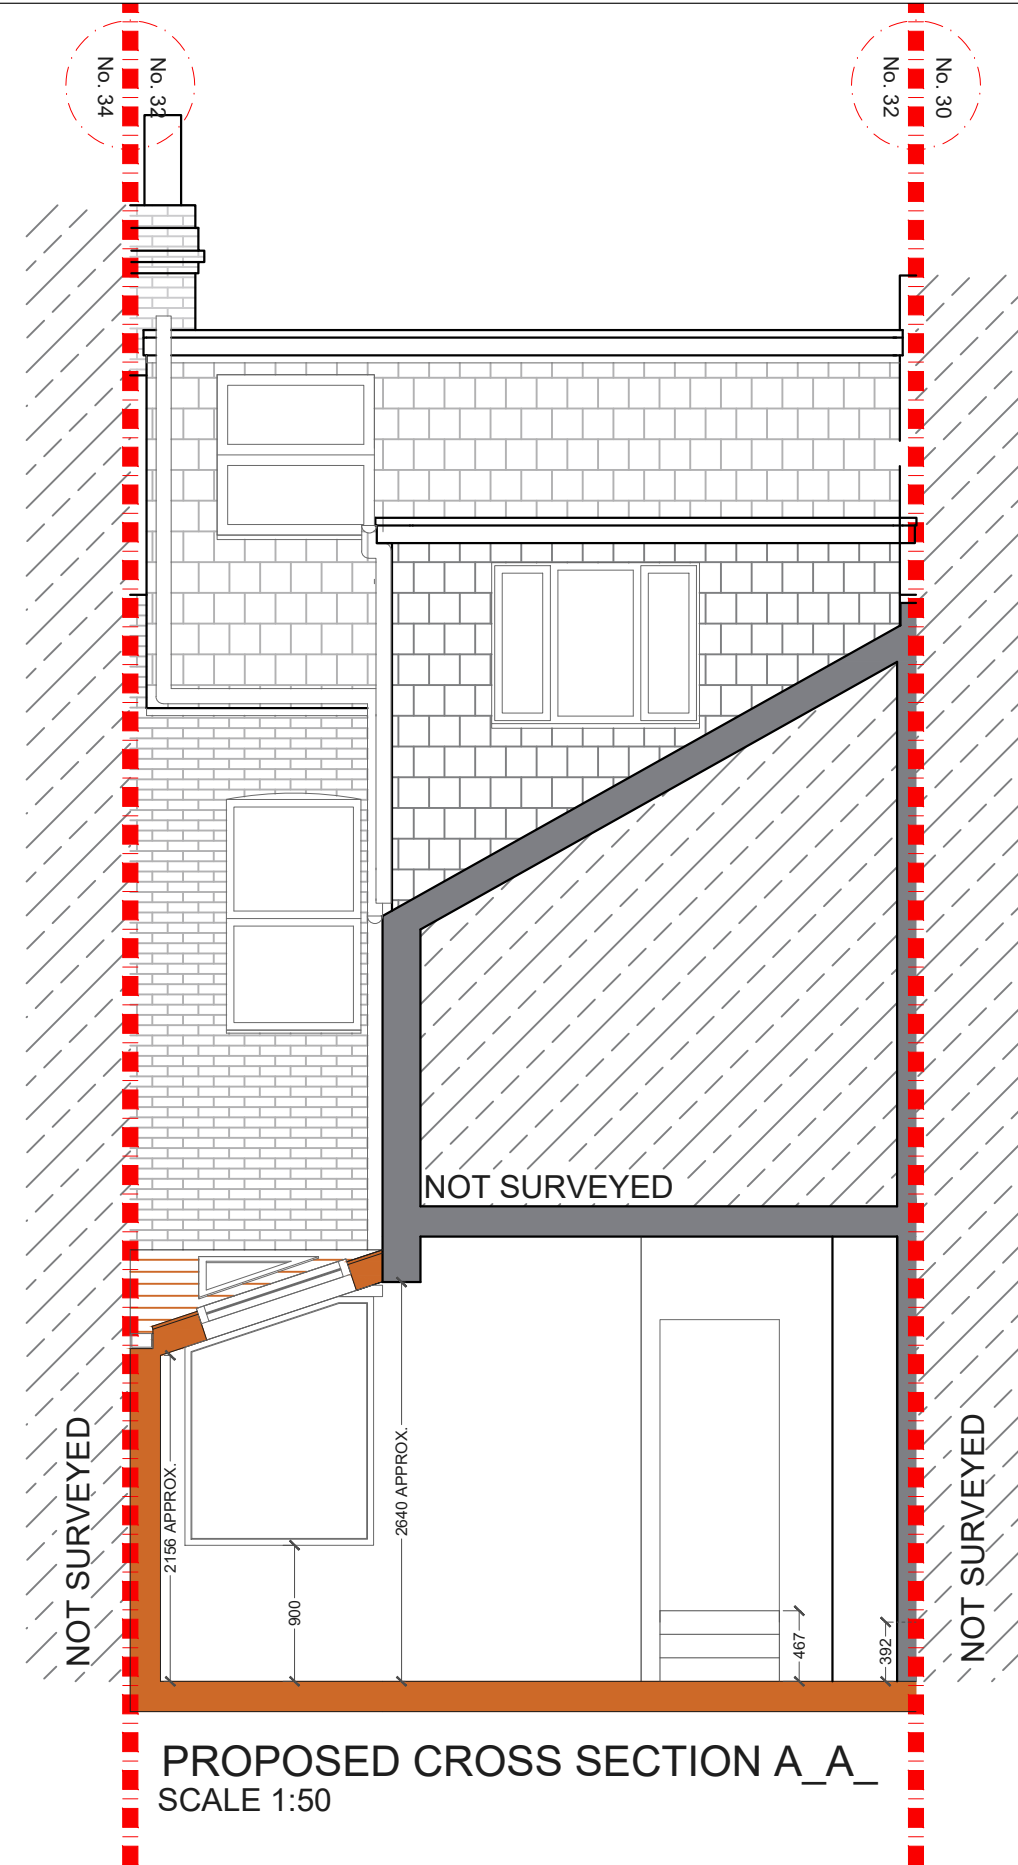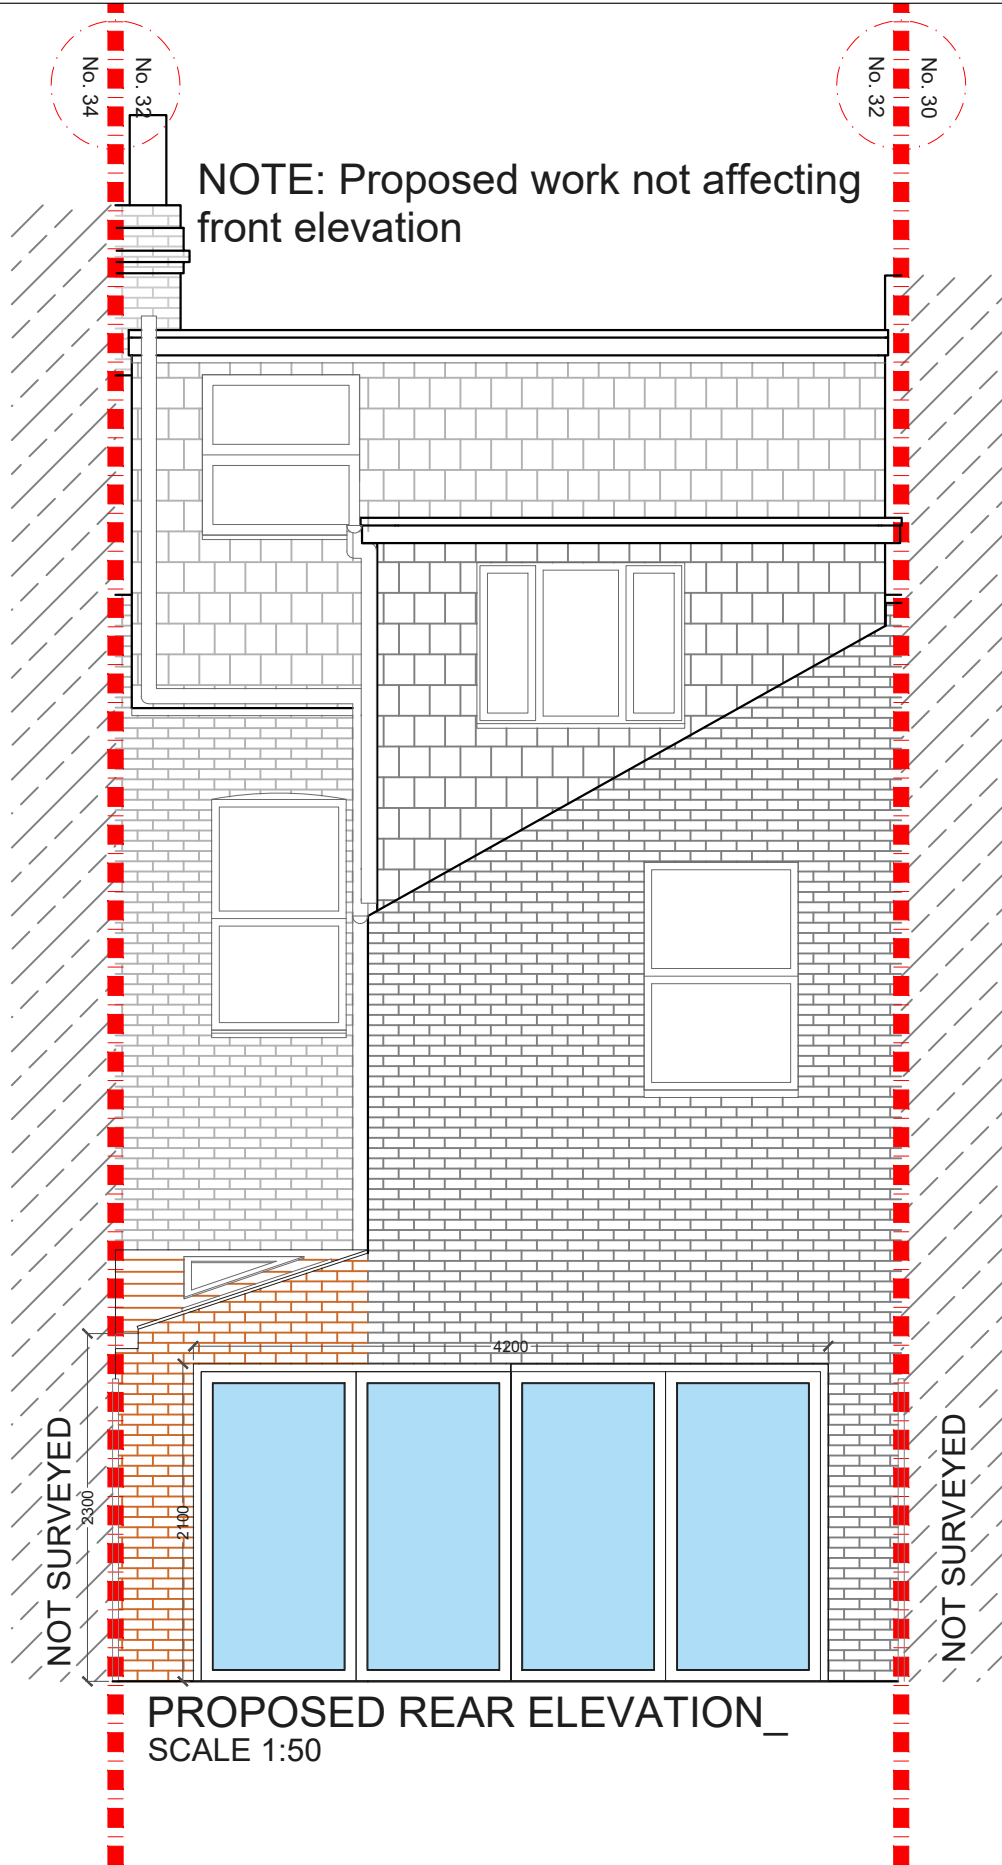

NOTES: All detailed measurements are approximate.

NOTES: All measurements of neighbouring properties are approximate including garden levels and will be subject to Party Wall Matters.

NOTES: All recessed beams assume that the floor thickness is 6 inches. This cannot be confirmed until the opening up work during the build phase.

REV.	DATE	NOTES	CLIENT	PROJECT ADDRESS	NORTH POINT	SCALE	DRAWN	DRAWING NO.	REVISION
			MP	ADDISON ROAD E11		1:50@A3	SH	P - 3	
						DATE			
						04-10-2018			
				DRAWING TITLE	0 0.5 1 1.5 2 2.5 3 3.5 4 4.5 5				
				PROPOSED REAR ELEVATION AND SECTION AA	Meters @ 1:50@ A3				

designteam

342 Clapham Road
London
SW9 9AJ

Tel: 0207 242 5353
hello@designteam.co.uk
www.designteam.co.uk