


**PROPOSED FIRST FLOOR PLAN**  
SCALE 1:50



|     |      |       |   |     |               |                                |                   |          |   |      |
|-----|------|-------|---|-----|---------------|--------------------------------|-------------------|----------|---|------|
|     |      |       | CLIENT  | M M | PROJECT       | BATTERSEA RISE,<br>LONDON SW11 | SCALE             | 1:50@A3  | DRAWING NO.   | REV. |
|     |      |       |   |     |               |                                | DATE              | 18-07-14 | DRAWN   | MKS  |
|     |      |       |   |     | DRAWING TITLE | PROPOSED FIRST<br>FLOOR PLAN   |                   |          | P1  |      |
| REV | DATE | NOTES | DRAWINGS TO BE READ IN CONJUNCTION WITH RELEVANT DRAWING AND SPECS. FIGURED DIMENSIONS ONLY. DIMENSIONS SHOULD NOT BE RELIED UPON FOR THE PURPOSES OF ORDERING MATERIALS OR PLACING SUB-CONTRACT ORDERS, OR THE PLACEMENT OF ORDERS WITH THIRD PARTIES. THIRD PARTY SUPPLIERS TO TAKE THEIR OWN SITE MEASUREMENTS. IN THE EVENT THAT A CONTRACTOR OTHER THAN BUILD TEAM HOLBORN LIMITED IS APPOINTED TO EXECUTE THE WORKS, BUILD TEAM HOLBORN LIMITED ACCEPTS NO LIABILITY WHATSOEVER FOR THE SPECIFICATION, CALCULATION OR OTHER STRUCTURAL OR NON-STRUCTURAL INFORMATION AS IT SO EXISTS PERTAINING TO THE PROPOSED WORKS CONTAIN HERewith. |     |               |                                | 0 0.5 1 1.5 2 2.5 |          | Meters @ 1:50 @ A3  |      |
|     |      |       |   |     |               |                                |                   |          | <br>the side return extension company<br>Unit 1F<br>26-32 Voltaire Road<br>London SW4 6DH<br>T 020 7495 6561<br>info@buildteam.com<br>www.buildteam.com |      |

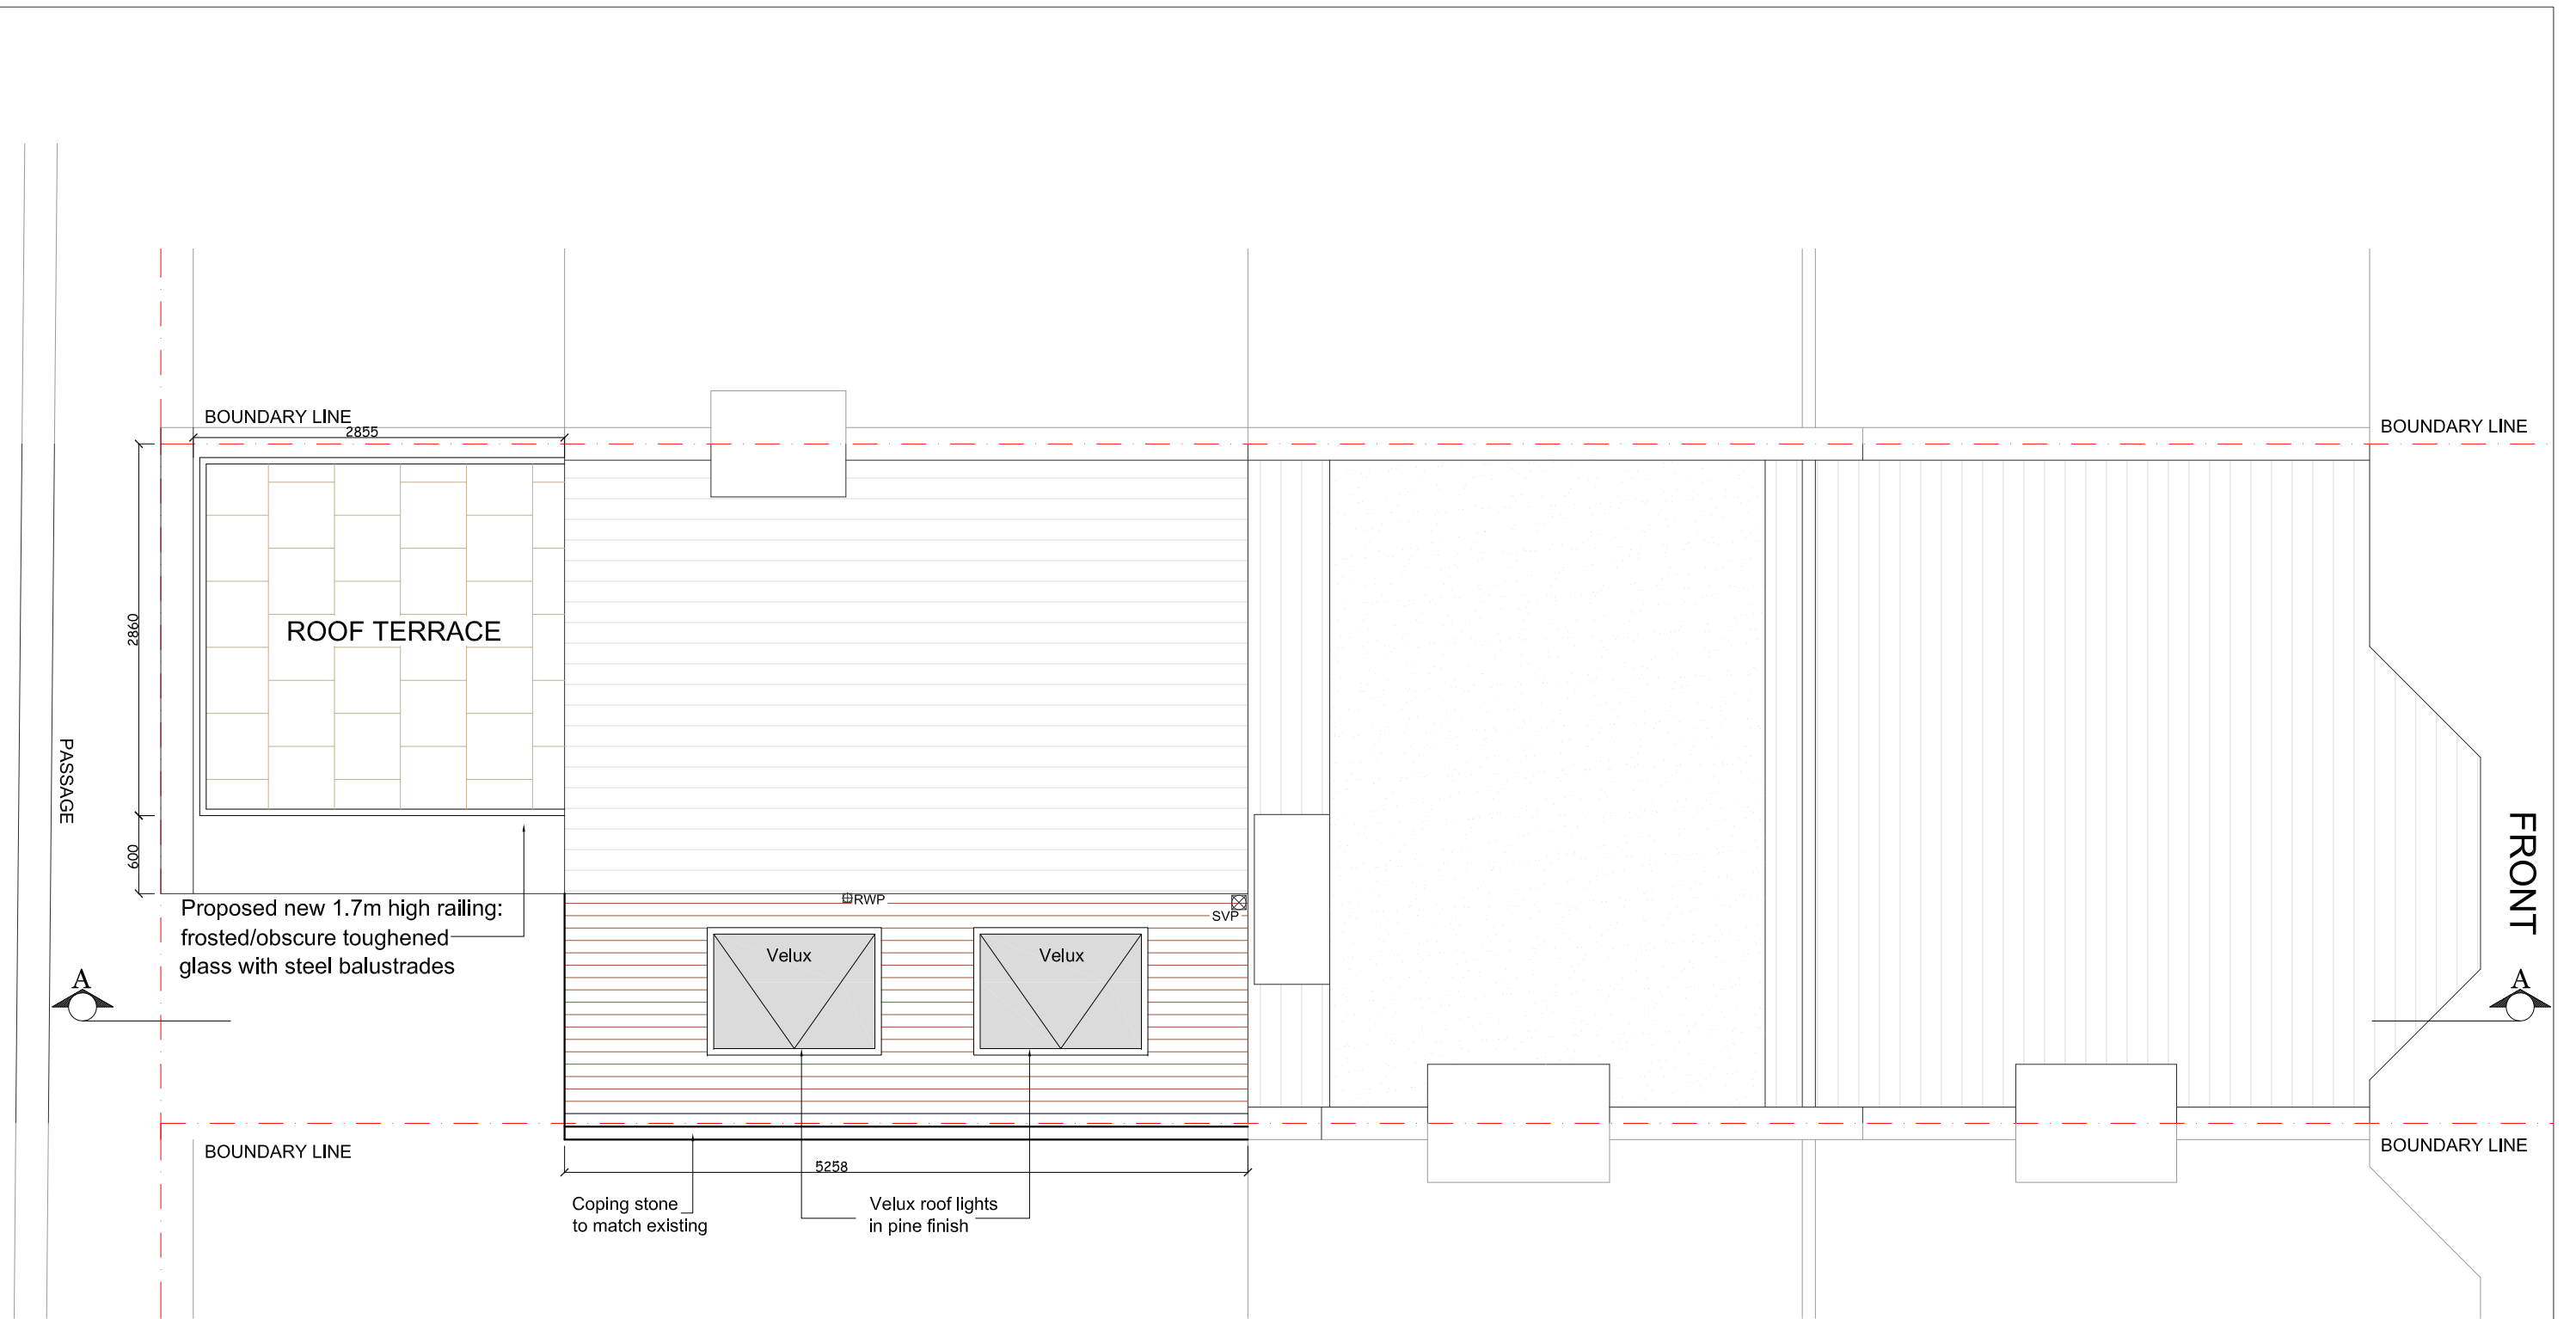


**PROPOSED ROOF TOP PLAN**  
SCALE 1:50



|     |      |       |   |     |               |                                |   |          |             |      |  |    |
|-----|------|-------|---|-----|---------------|--------------------------------|---|----------|-------------|------|--|----|
|     |      |       | CLIENT  | M M | PROJECT       | BATTERSEA RISE,<br>LONDON SW11 | SCALE   | 1:50@A3  | DRAWING NO. | REV. | <br>the side return extension company<br>Unit 1F<br>26-32 Voltaire Road<br>London SW4 6DH<br>T 020 7495 6561<br>info@buildteam.com<br>www.buildteam.com |    |
|     |      |       |   |     |               |                                | DATE  | 18-07-14 | DRAWN       | MKS  |  | P2 |
|     |      |       |   |     | DRAWING TITLE | PROPOSED ROOF<br>TOP PLAN      | <br>Meters @ 1:50 @ A3 |          |             |      |  |    |
| REV | DATE | NOTES | <small>DRAWINGS TO BE READ IN CONJUNCTION WITH RELEVANT DRAWING AND SPECS. FIGURED DIMENSIONS ONLY. DIMENSIONS SHOULD NOT BE RELIED UPON FOR THE PURPOSES OF ORDERING MATERIALS OR PLACING SUB-CONTRACT ORDERS, OR THE PLACEMENT OF ORDERS WITH THIRD PARTIES. THIRD PARTY SUPPLIERS TO TAKE THEIR OWN SITE MEASUREMENTS. IN THE EVENT THAT A CONTRACTOR OTHER THAN BUILD TEAM HOLBORN LIMITED IS APPOINTED TO EXECUTE THE WORKS, BUILD TEAM HOLBORN LIMITED ACCEPT NO LIABILITY WHATSOEVER FOR THE SPECIFICATION, CALCULATION OR OTHER STRUCTURAL OR NON-STRUCTURAL INFORMATION AS IT SO EXISTS PERTAINING TO THE PROPOSED WORKS CONTAIN HERewith.</small> |     |               |                                |   |          |             |      |  |    |




PROPOSED SIDE ELEVATION (No.42 SIDE)  
SCALE 1:100

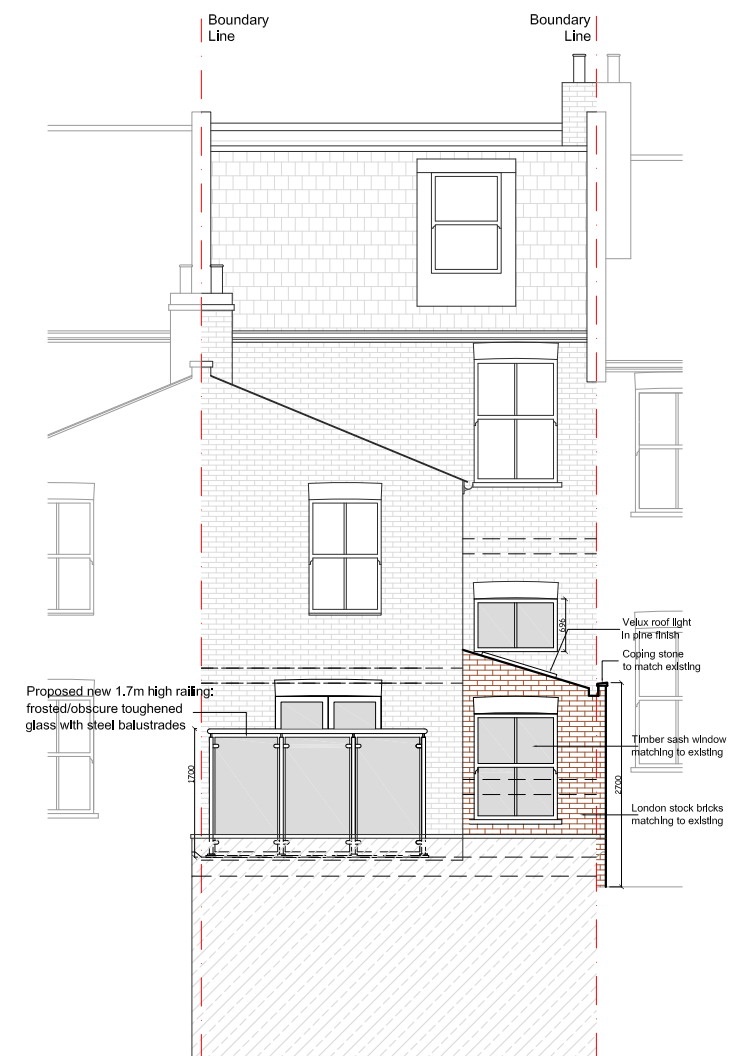

PROPOSED REAR ELEVATION  
SCALE 1:100

|     |      |       |  |                                |                            |             |      |  |
|-----|------|-------|--|--------------------------------|----------------------------|-------------|------|--|
|     |      |       | CLIENT   | PROJECT                        | SCALE                      | DRAWING NO. | REV. |  |
|     |      |       | MM   | BATTERSEA RISE,<br>LONDON SW11 | 1:100@A3                   | P3          |      |  |
|     |      |       |  | DRAWING TITLE                  | DATE                       | DRAWN       |      |  |
|     |      |       |  | PROPOSED ELEVATIONS            | 18-07-14                   | MKS         |      |  |
| REV | DATE | NOTES | DRAWINGS TO BE READ IN CONJUNCTION WITH RELEVANT DRAWING AND SPECS. FIGURED DIMENSIONS ONLY. DIMENSIONS SHOULD NOT BE RELIED UPON FOR THE PURPOSES OF ORDERING MATERIALS OR PLACING SUB-CONTRACT ORDERS, OR THE PLACEMENT OF ORDERS WITH THIRD PARTIES. THIRD PARTY SUPPLIERS TO TAKE THEIR OWN SITE MEASUREMENTS. IN THE EVENT THAT A CONTRACTOR OTHER THAN BUILD TEAM HOLBORN LIMITED IS APPOINTED TO EXECUTE THE WORKS, BUILD TEAM HOLBORN LIMITED ACCEPT NO LIABILITY WHATSOEVER FOR THE SPECIFICATION, CALCULATION OR OTHER STRUCTURAL OR NON-STRUCTURAL INFORMATION AS IT SO EXISTS PERTAINING TO THE PROPOSED WORKS CONTAIN HEREWITH. |                                | <p>Meters @ 1:100 @ A3</p> |             |      | <p>the side return extension company</p> <p>Unit 1F<br/>26-32 Voltaire Road<br/>London SW4 6DH</p> <p>T 020 7495 6561<br/>info@buildteam.com<br/>www.buildteam.com</p> |

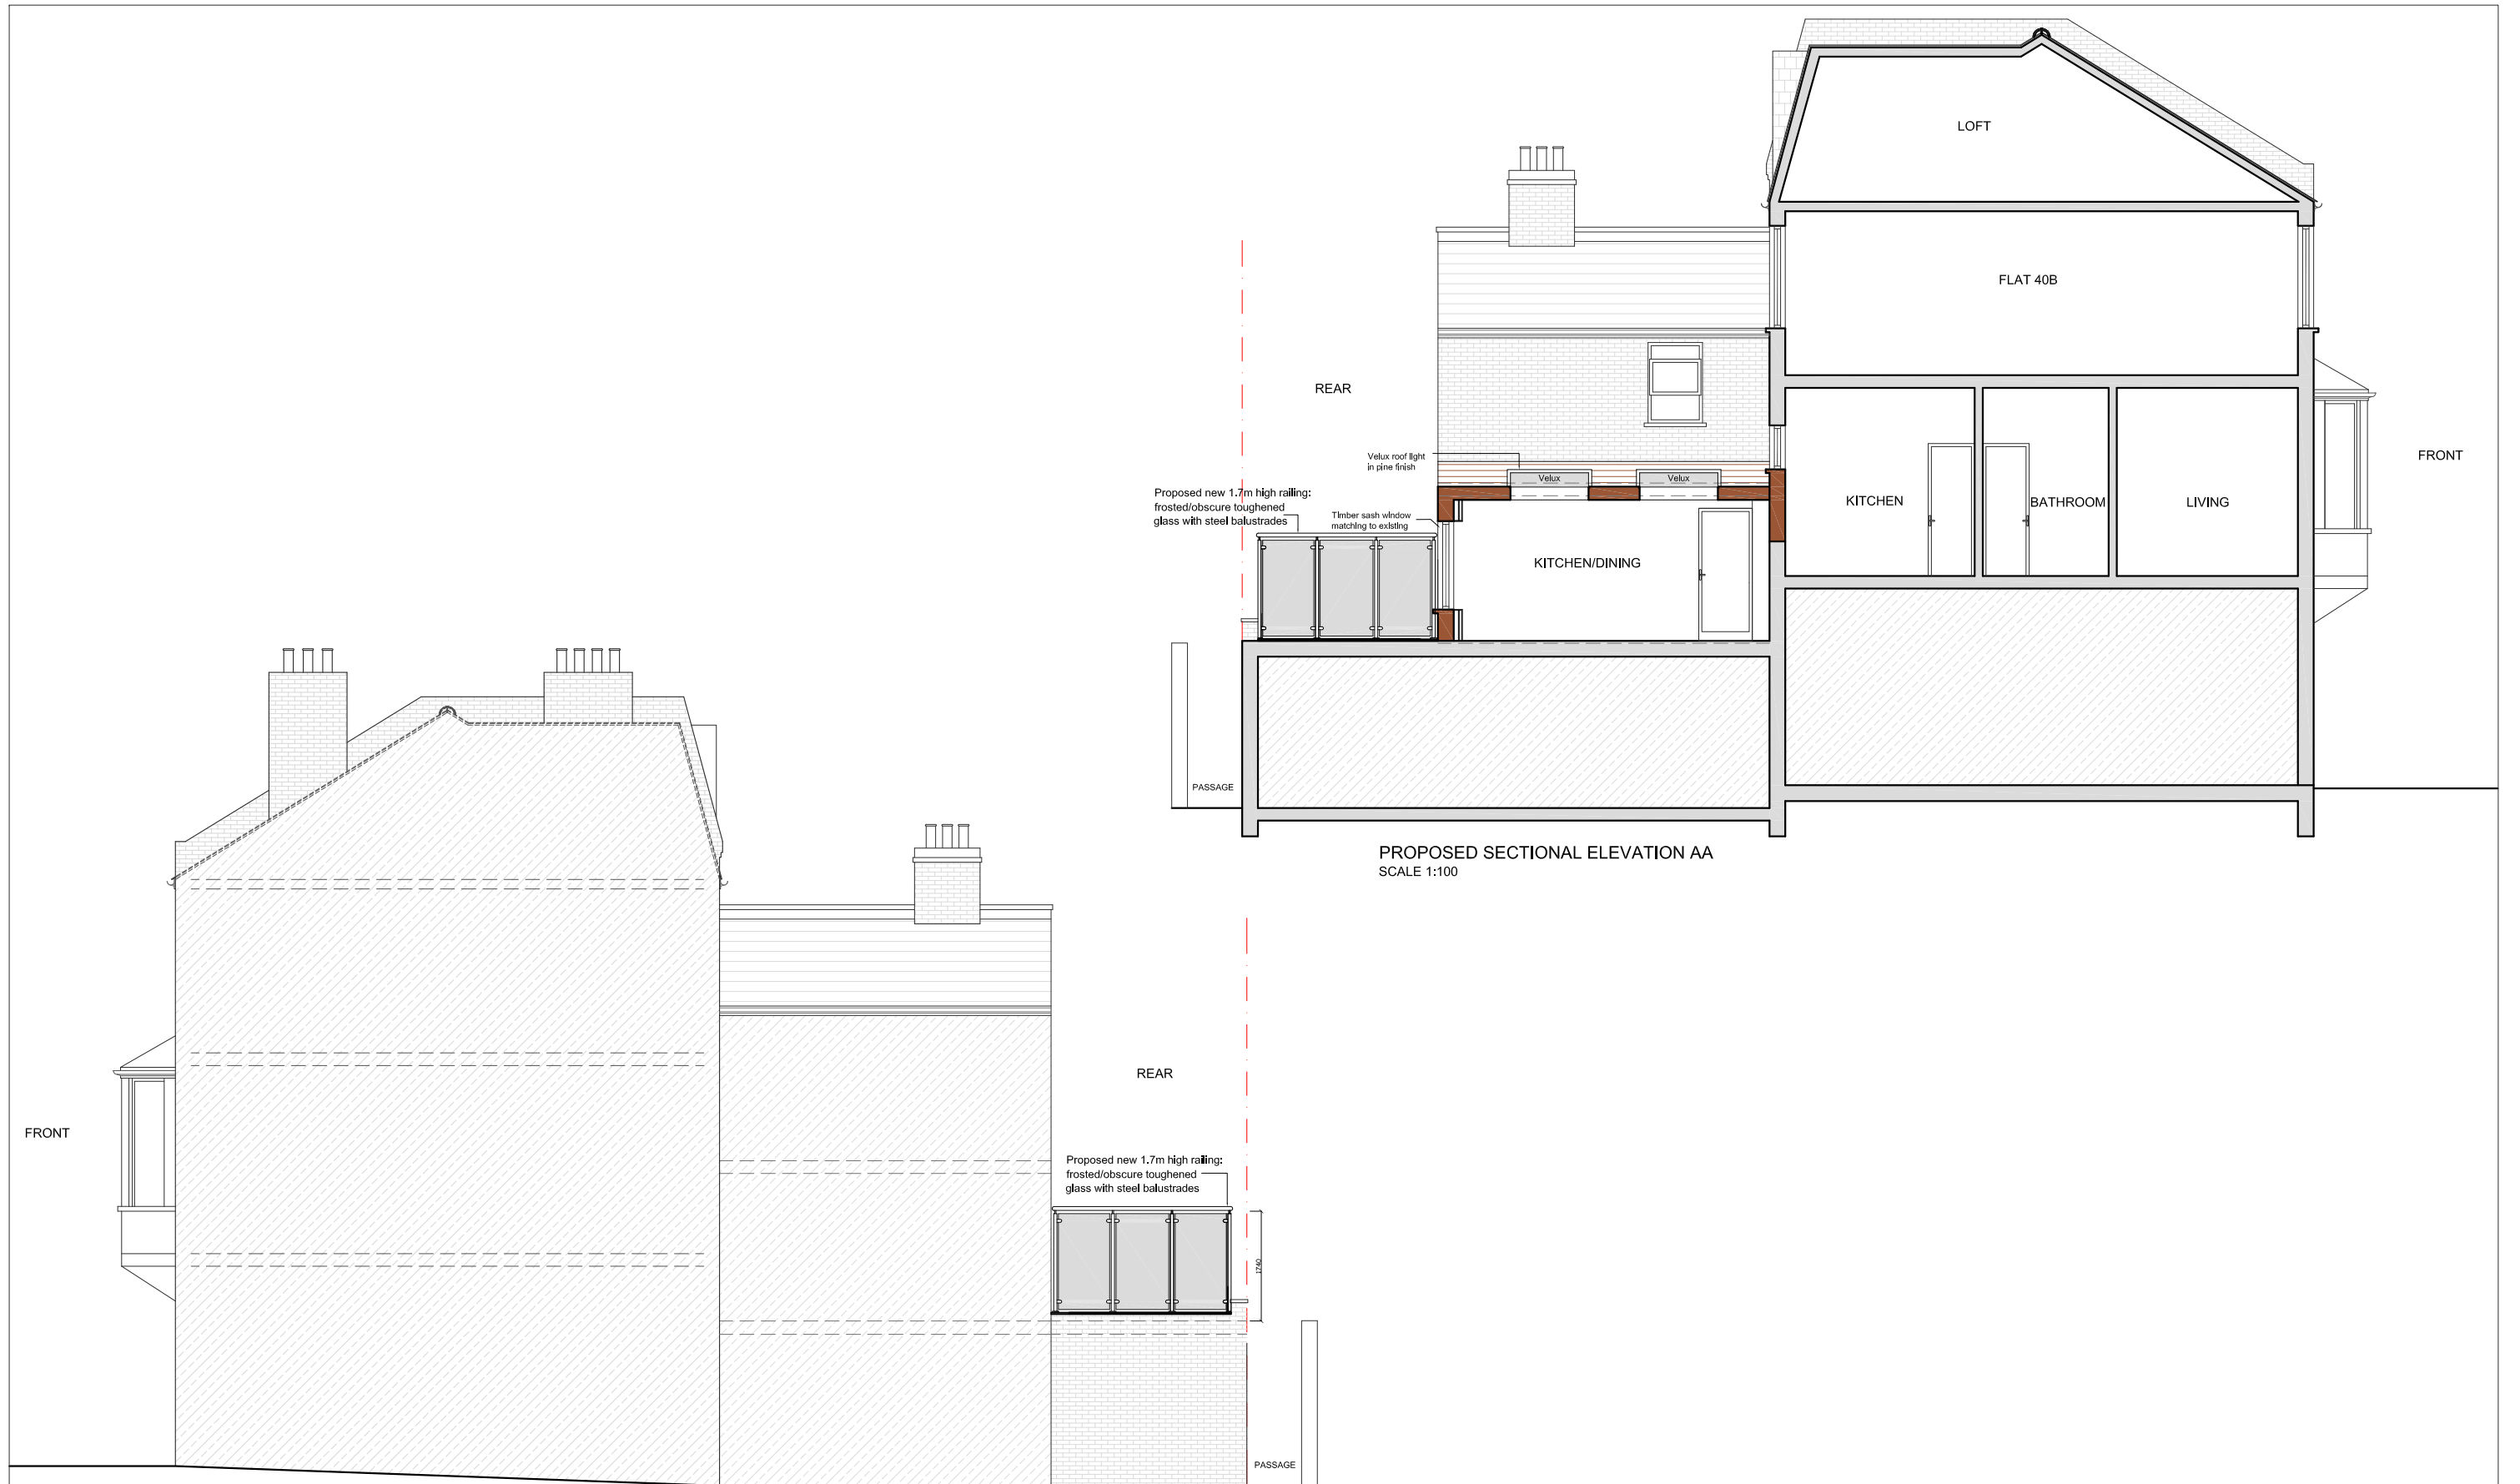

PROPOSED SIDE ELEVATION (No.38 SIDE)  
SCALE 1:100

|     |      |       |  |     |               |   |                            |          |             |  |      |  |
|-----|------|-------|--|-----|---------------|---|----------------------------|----------|-------------|--|------|--|
|     |      |       | CLIENT   | M M | PROJECT       | BATTERSEA RISE,<br>LONDON SW11          | SCALE                      | 1:100@A3 | DRAWING NO. | P4   | REV. |  |
|     |      |       |  |     | DRAWING TITLE | PROPOSED SIDE &<br>SECTIONAL ELEVATIONS | DATE                       | 18-07-14 | DRAWN       | MKS  |      |  |
| REV | DATE | NOTES | DRAWINGS TO BE READ IN CONJUNCTION WITH RELEVANT DRAWING AND SPECS. FIGURED DIMENSIONS ONLY. DIMENSIONS SHOULD NOT BE RELIED UPON FOR THE PURPOSES OF ORDERING MATERIALS OR PLACING SUB-CONTRACT ORDERS, OR THE PLACEMENT OF ORDERS WITH THIRD PARTIES. THIRD PARTY SUPPLIERS TO TAKE THEIR OWN SITE MEASUREMENTS. IN THE EVENT THAT A CONTRACTOR OTHER THAN BUILD TEAM HOLBORN LIMITED IS APPOINTED TO EXECUTE THE WORKS, BUILD TEAM HOLBORN LIMITED ACCEPT NO LIABILITY WHATSOEVER FOR THE SPECIFICATION, CALCULATION OR OTHER STRUCTURAL OR NON-STRUCTURAL INFORMATION AS IT SO EXISTS PERTAINING TO THE PROPOSED WORKS CONTAIN HEREWITH. |     |               |   | <p>Meters @ 1:100 @ A3</p> |          |             | <p>the side return extension company</p> <p>Unit 1F<br/>26-32 Voltaire Road<br/>London SW4 6DH</p> <p>T 020 7495 6561<br/>info@buildteam.com<br/>www.buildteam.com</p> |      |  |