



Approximate layout of neighbour's extension.

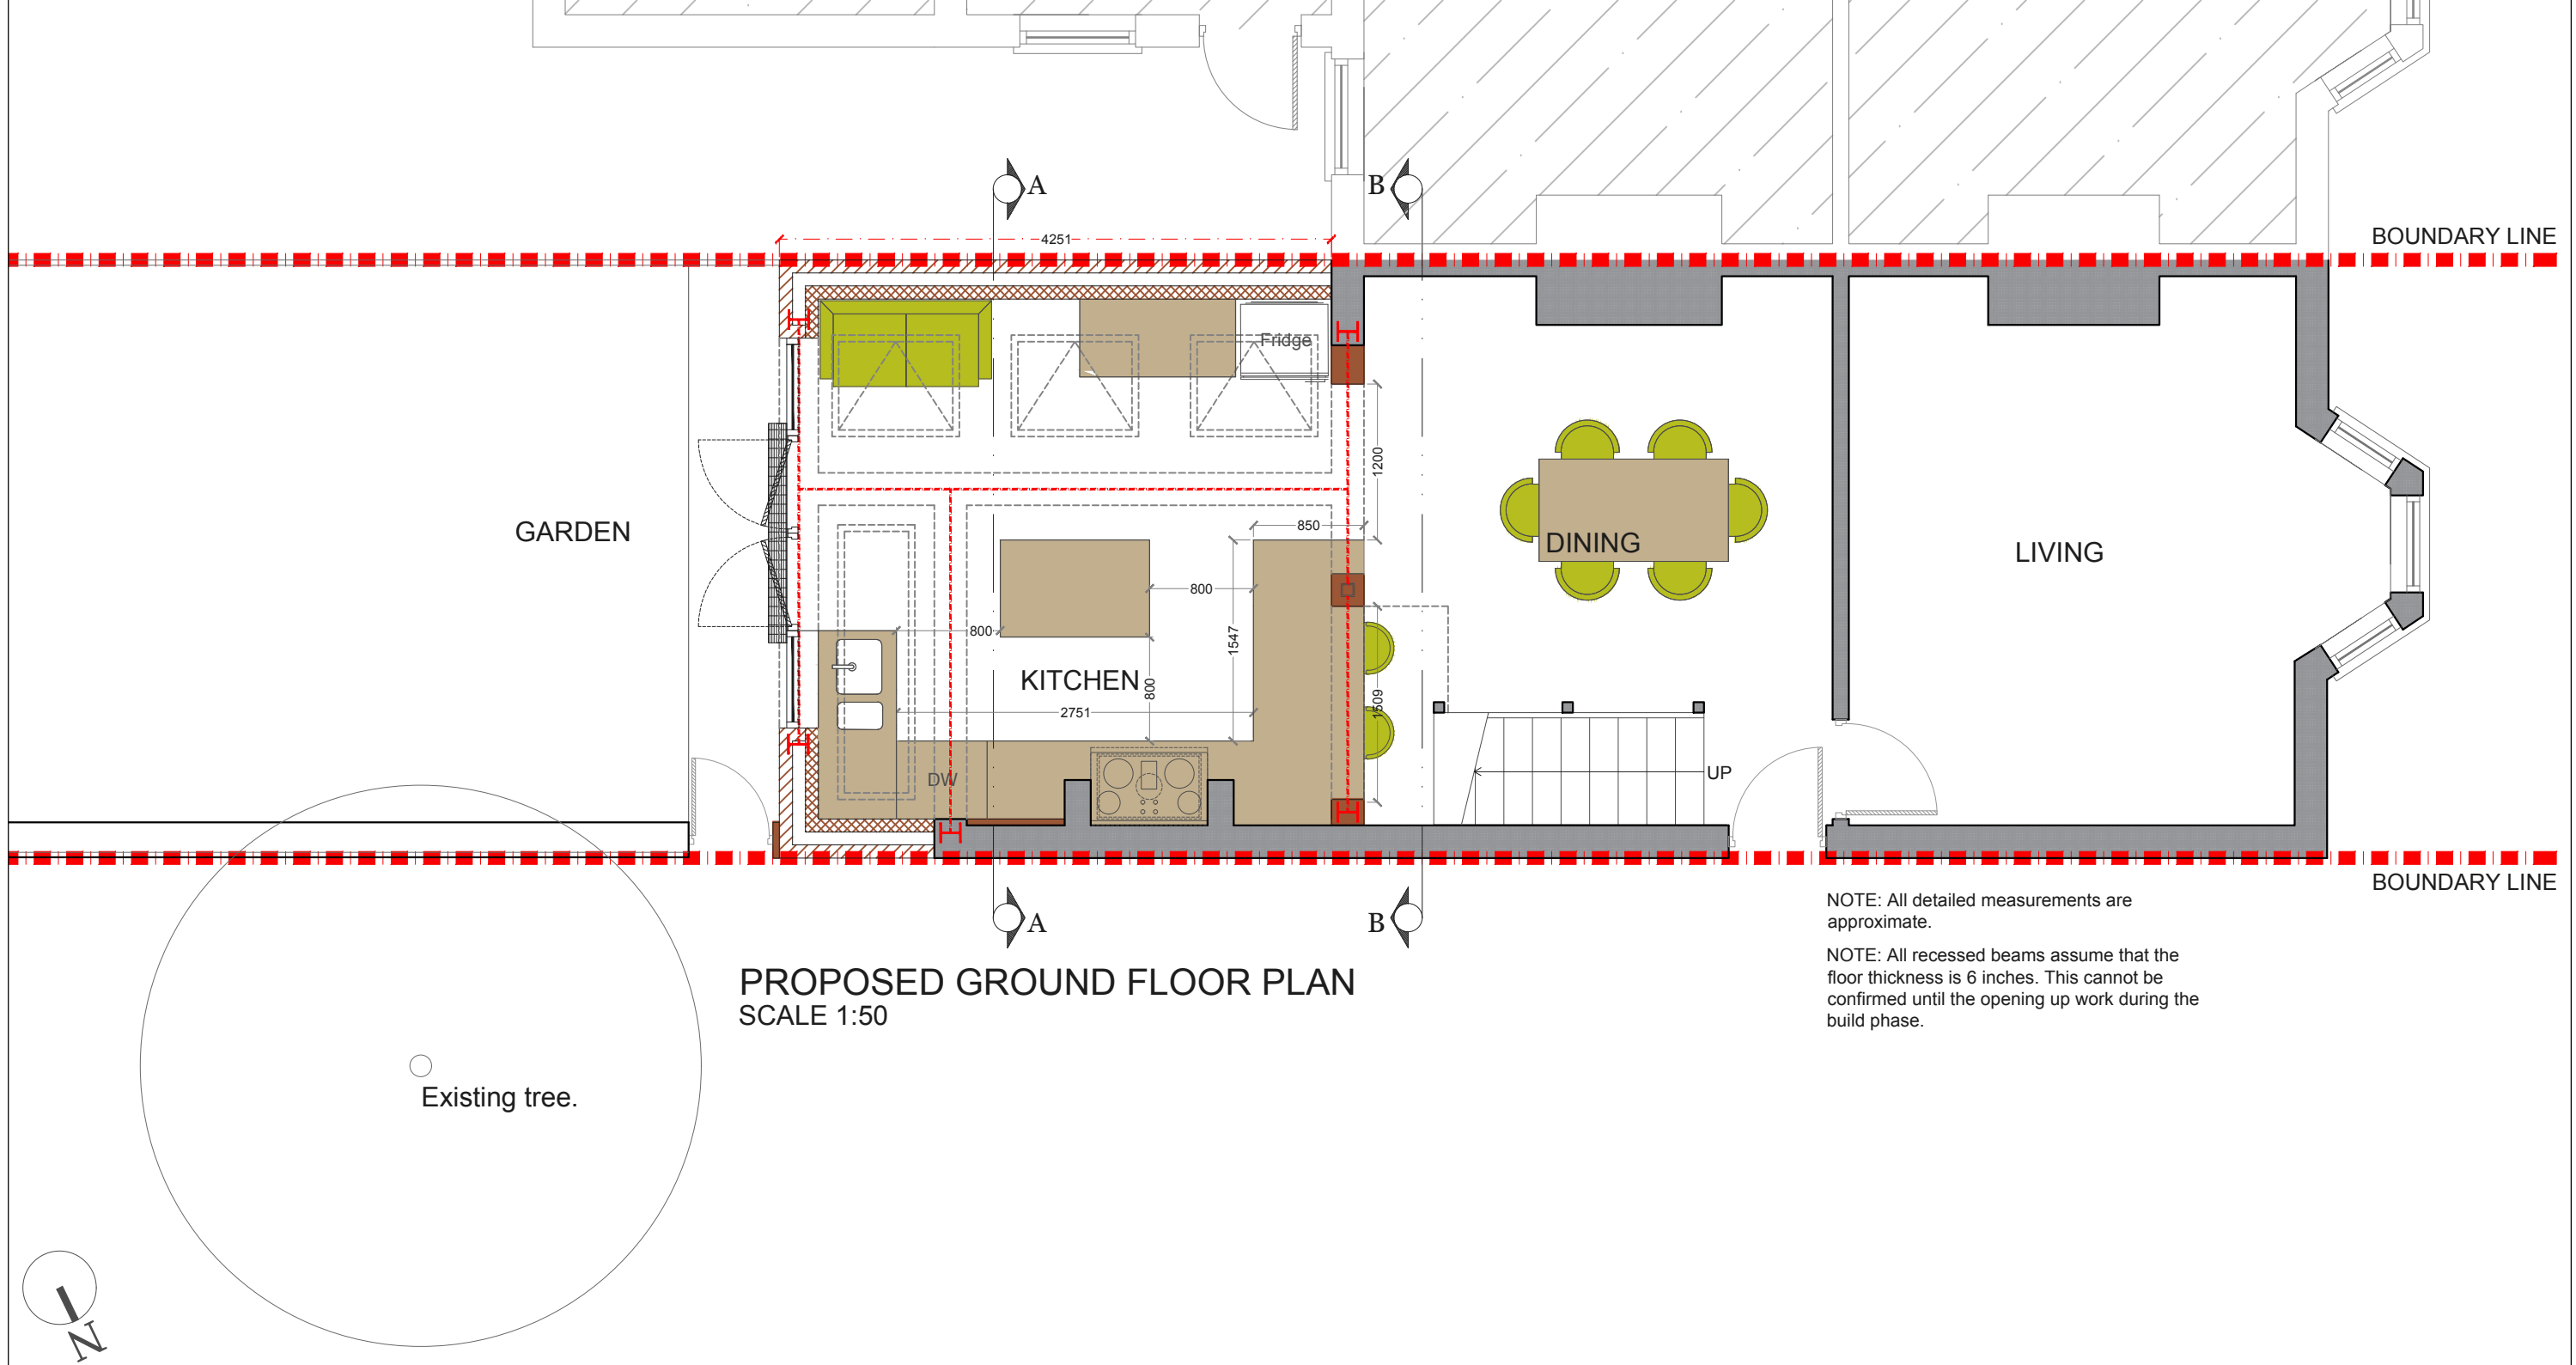

			CLIENT  MW & MD	PROJECT  BRAEMAR ROAD, N15	SCALE 1:50@A3			DRAWING NO.  P-01	REV.	<div>designteam</div> <div>the kitchen extension company</div> <div>342 Clapham Road London SW9 9AJ</div> <div>Tel: 0207 242 5353 hello@designteam.co.uk www.designteam.co.uk</div>		
					DATE 13-04-17	DRAWN DA	CHECKED SD					
REV	DATE	NOTES	<div>DRAWINGS TO BE READ IN CONJUNCTION WITH THE RELEVANT DRAWING AND SPECIFICATION. FIGURED DIMENSIONS ONLY. DIMENSIONS SHOULD NOT BE RELIED UPON FOR THE PURPOSES OF ORDERING MATERIAL OR PLACING SUB-CONTRACTOR ORDERS. THIRD PARTIES TO TAKE THEIR OWN SITE MEASUREMENTS. IN THE EVENT THAT A CONTRACTOR OTHER THAN BUILD TEAM HOLBORN LIMITED IS APPOINTED TO EXECUTE THE WORKS, DESIGN TEAM ACCEPT NO LIABILITY WHATSOEVER FOR THE SPECIFICATION, CALCULATION OR OTHER STRUCTURAL OR NON STRUCTURAL INFORMATION AS IT SO EXISTS PERTAINING TO THE PROPOSED WORKS. ALL DRAWINGS ARE SUBJECT TO ONSITE INSPECTION.</div>			DRAWING TITLE  PROPOSED GROUND FLOOR PLAN			<div>00.511.522.5</div> <div>Meters @ 1:50@ A3</div>			

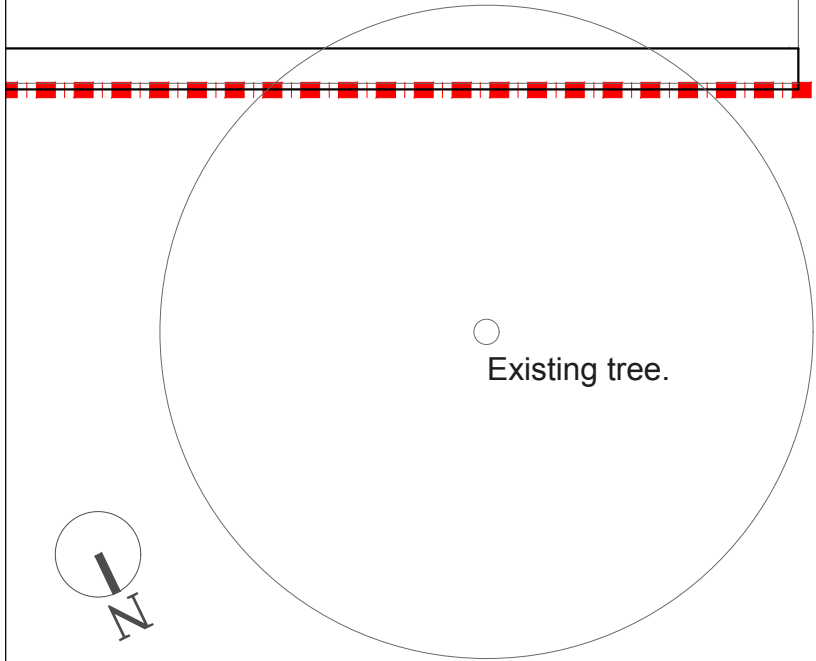


Existing tree.

NOTE: All recessed beams assume that the floor thickness is 6 inches. This cannot be confirmed until the opening up work during the build phase.

**design**team  
the kitchen extension company

342 Clapham Road  
London  
SW9 9AJ

Tel: 0207 242 5353  
[hello@designteam.co.uk](mailto:hello@designteam.co.uk)  
[www.designteam.co.uk](http://www.designteam.co.uk)

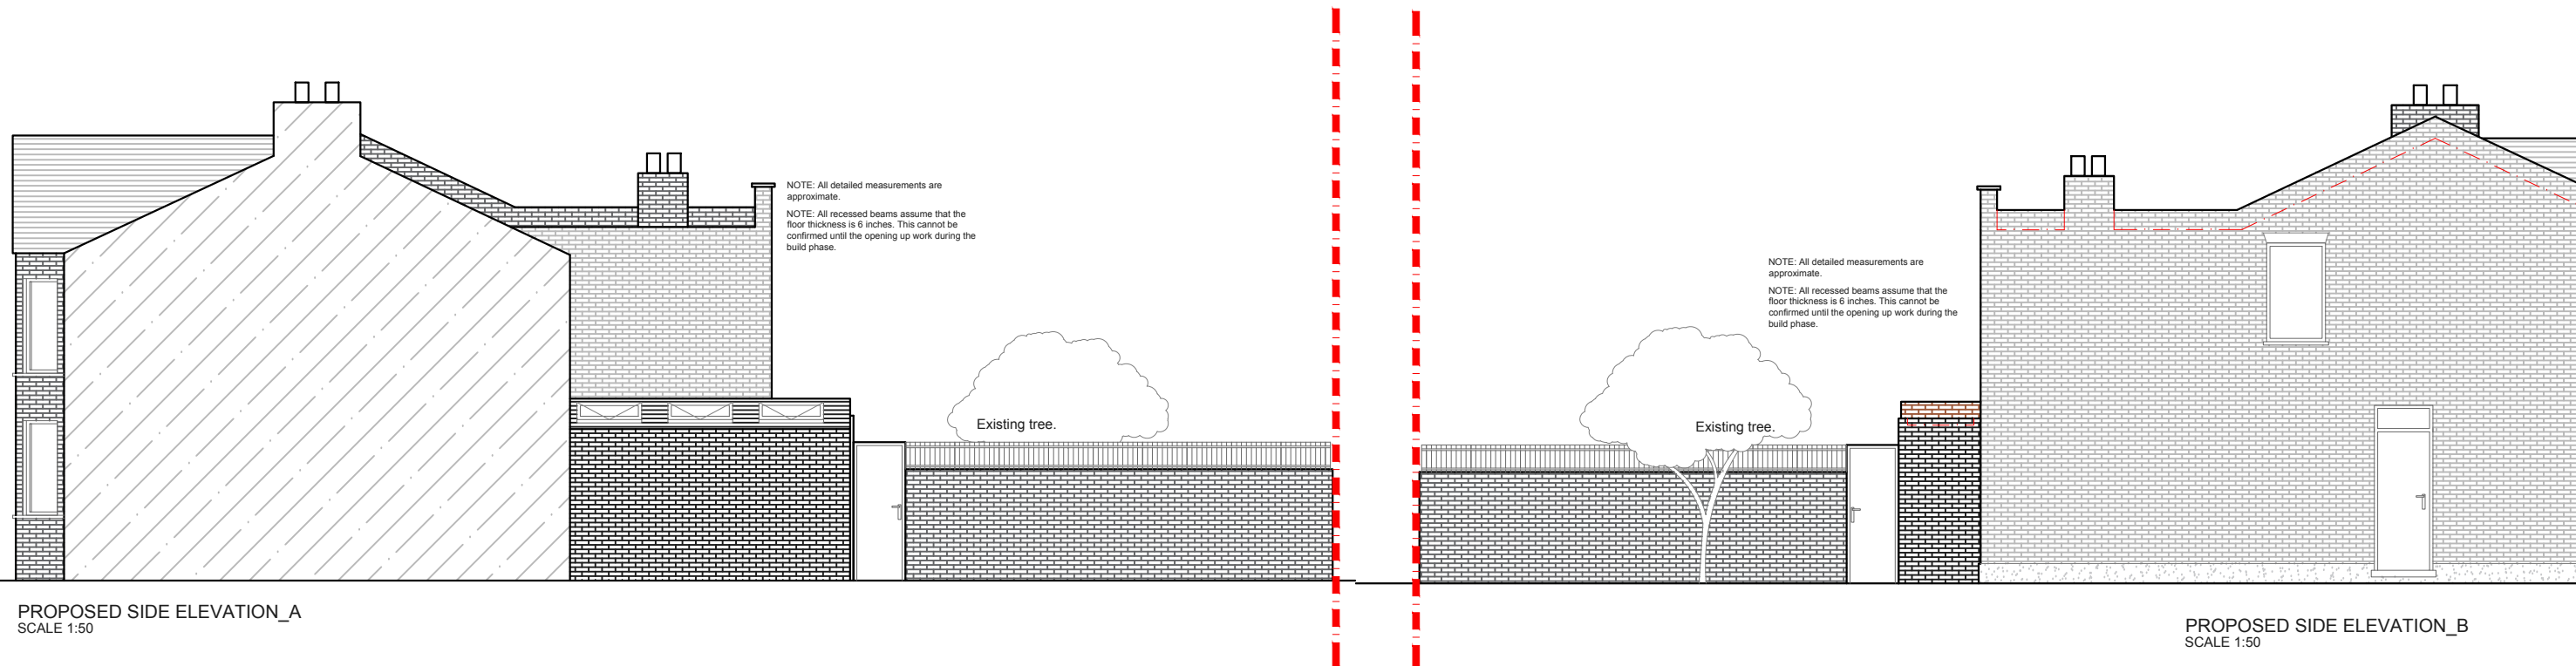

			CLIENT  MW & MD	PROJECT  BRAEMAR ROAD, N15	SCALE 1:100@A3			DRAWING NO.  P-03	REV.	<div>designteam</div> <div>the kitchen extension company</div> <div>342 Clapham Road London SW9 9AJ</div> <div>Tel: 0207 242 5353 hello@designteam.co.uk www.designteam.co.uk</div>
					DATE 13-04-17	DRAWN DA	CHECKED SD			
					<div><div>012345</div><div>Meters @ 1:100@ A3</div></div>					
REV	DATE	NOTES	<div>DRAWINGS TO BE READ IN CONJUNCTION WITH THE RELEVANT DRAWING AND SPECIFICATION. FIGURED DIMENSIONS ONLY. DIMENSIONS SHOULD NOT BE RELIED UPON FOR THE PURPOSES OF ORDERING MATERIAL OR PLACING SUB-CONTRACTOR ORDERS. THIRD PARTIES TO TAKE THEIR OWN SITE MEASUREMENTS. IN THE EVENT THAT A CONTRACTOR OTHER THAN BUILD TEAM HOLBORN LIMITED IS APPOINTED TO EXECUTE THE WORKS, DESIGN TEAM ACCEPT NO LIABILITY WHATSOEVER FOR THE SPECIFICATION, CALCULATION OR OTHER STRUCTURAL OR NON STRUCTURAL INFORMATION AS IT SO EXISTS PERTAINING TO THE PROPOSED WORKS. ALL DRAWINGS ARE SUBJECT TO ONSITE INSPECTION.</div> <div>DRAWING TITLE  PROPOSED SECTIONS AND ELEVATION</div>							