


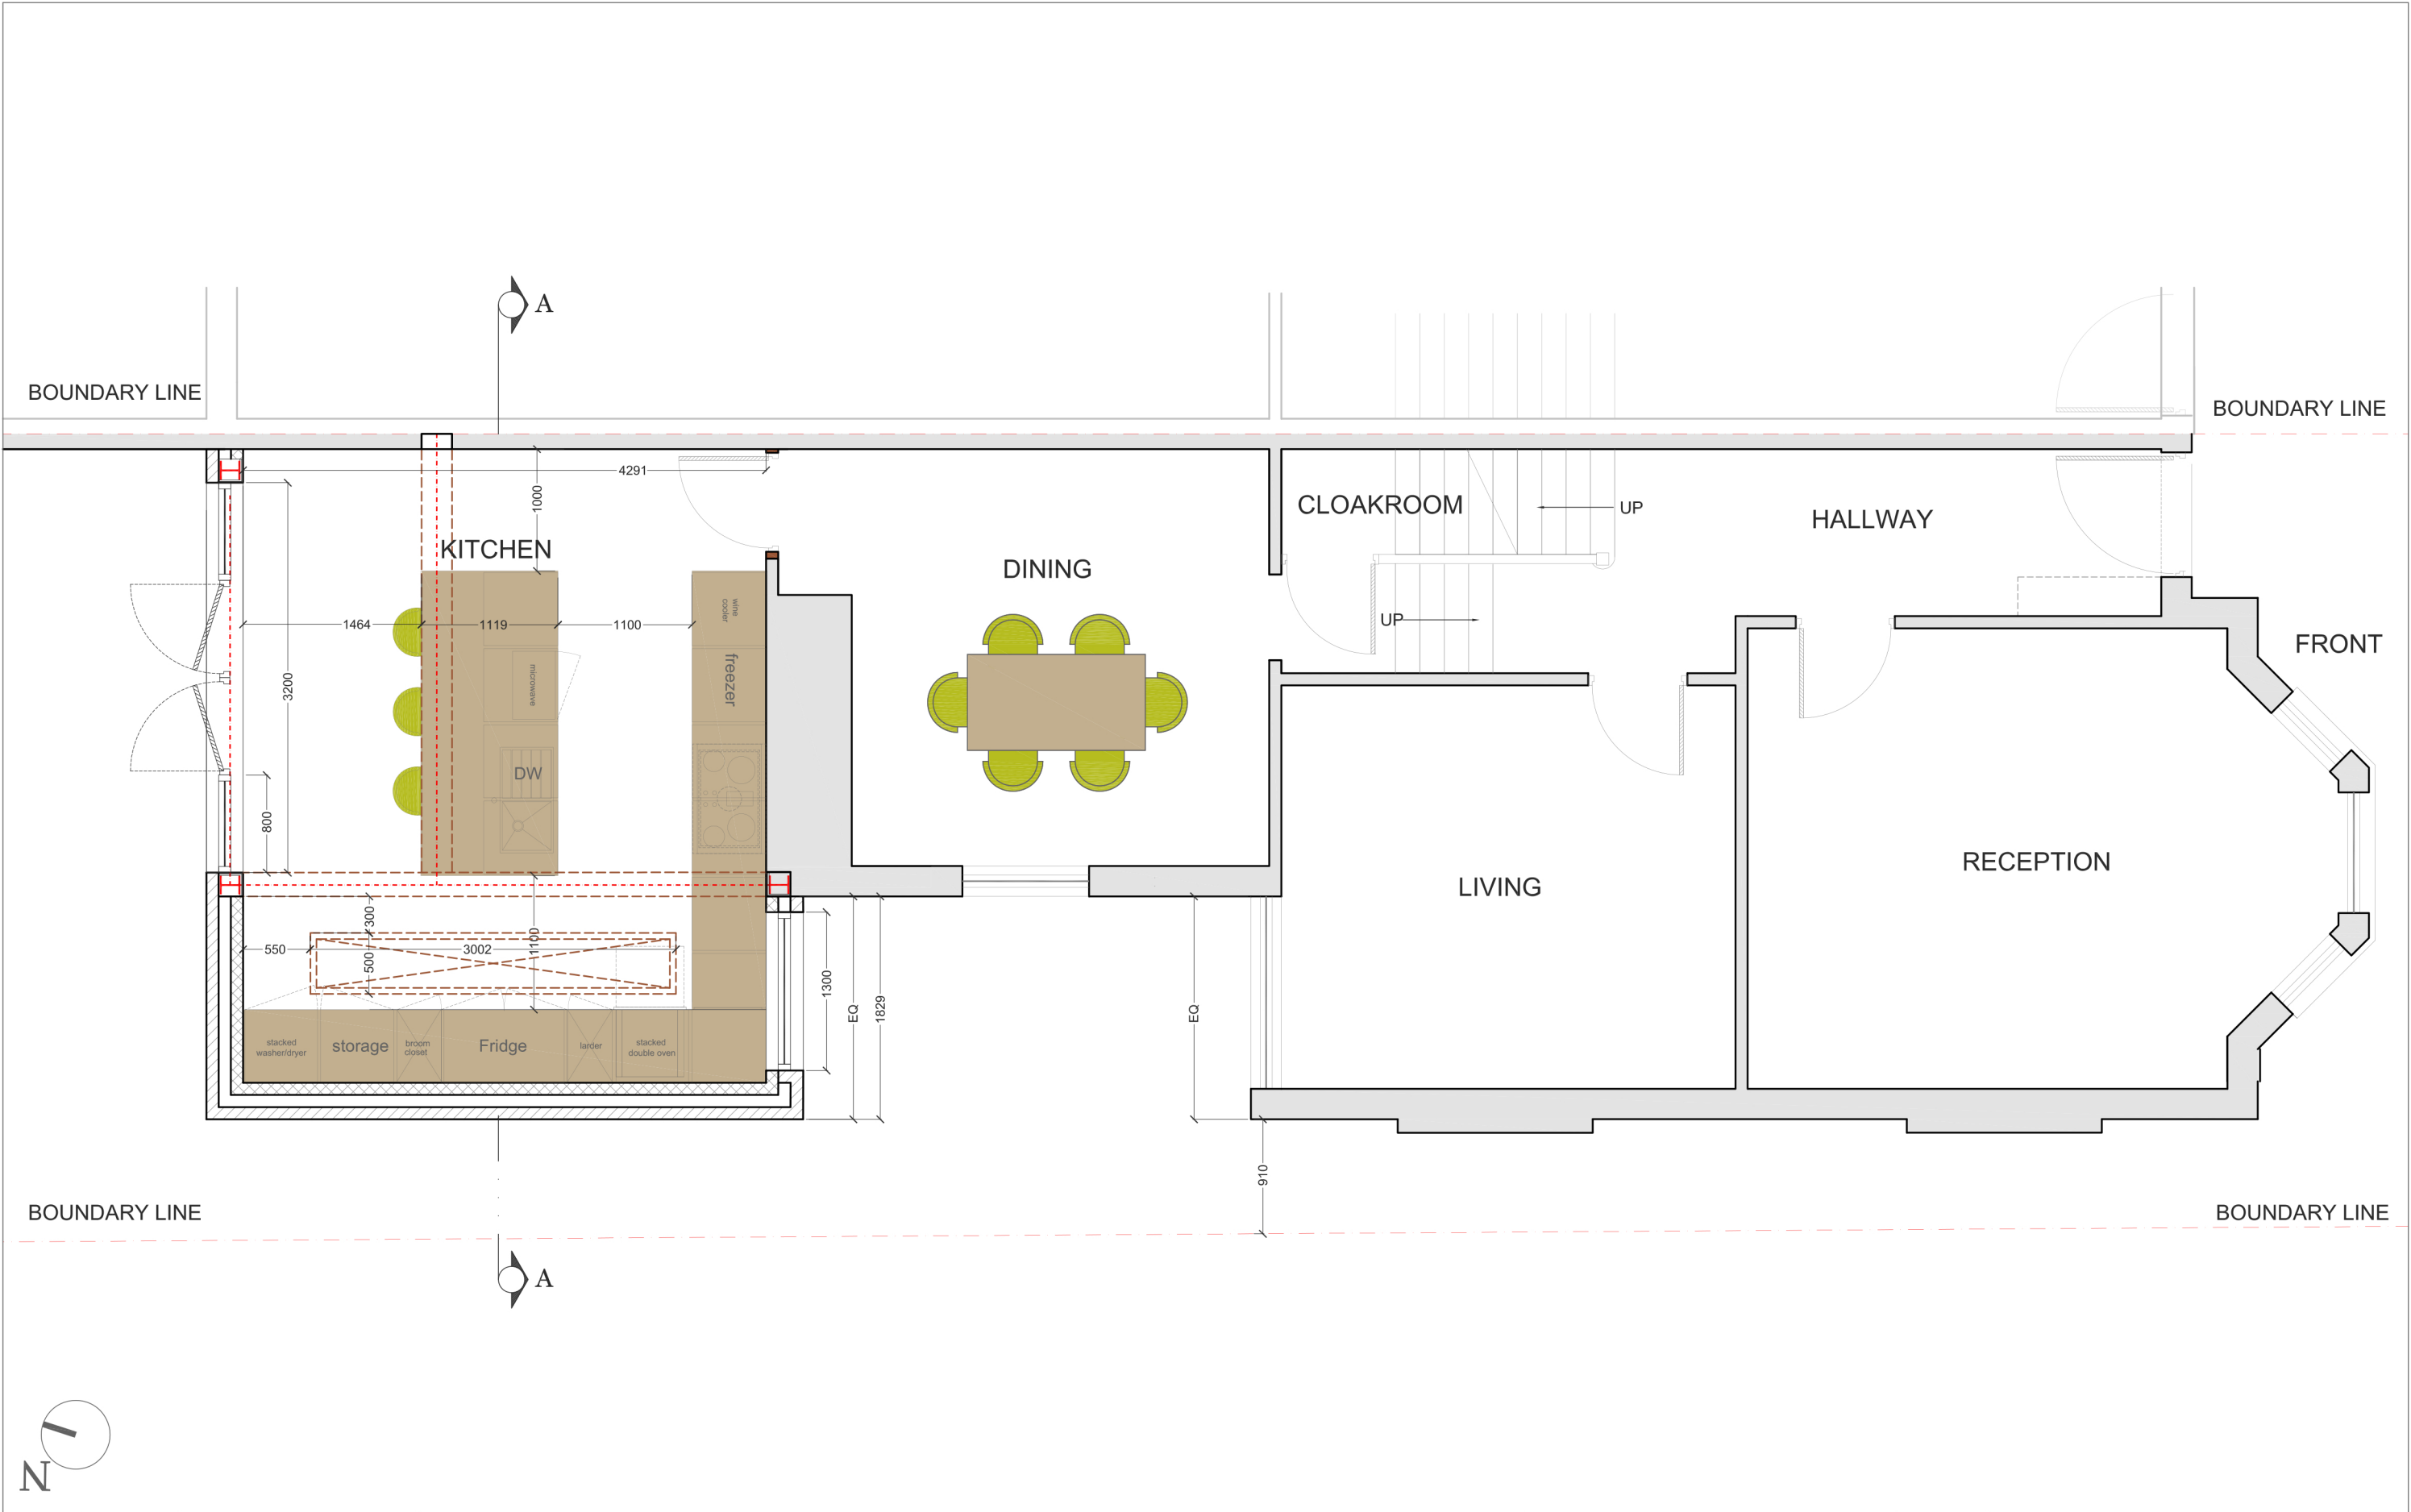


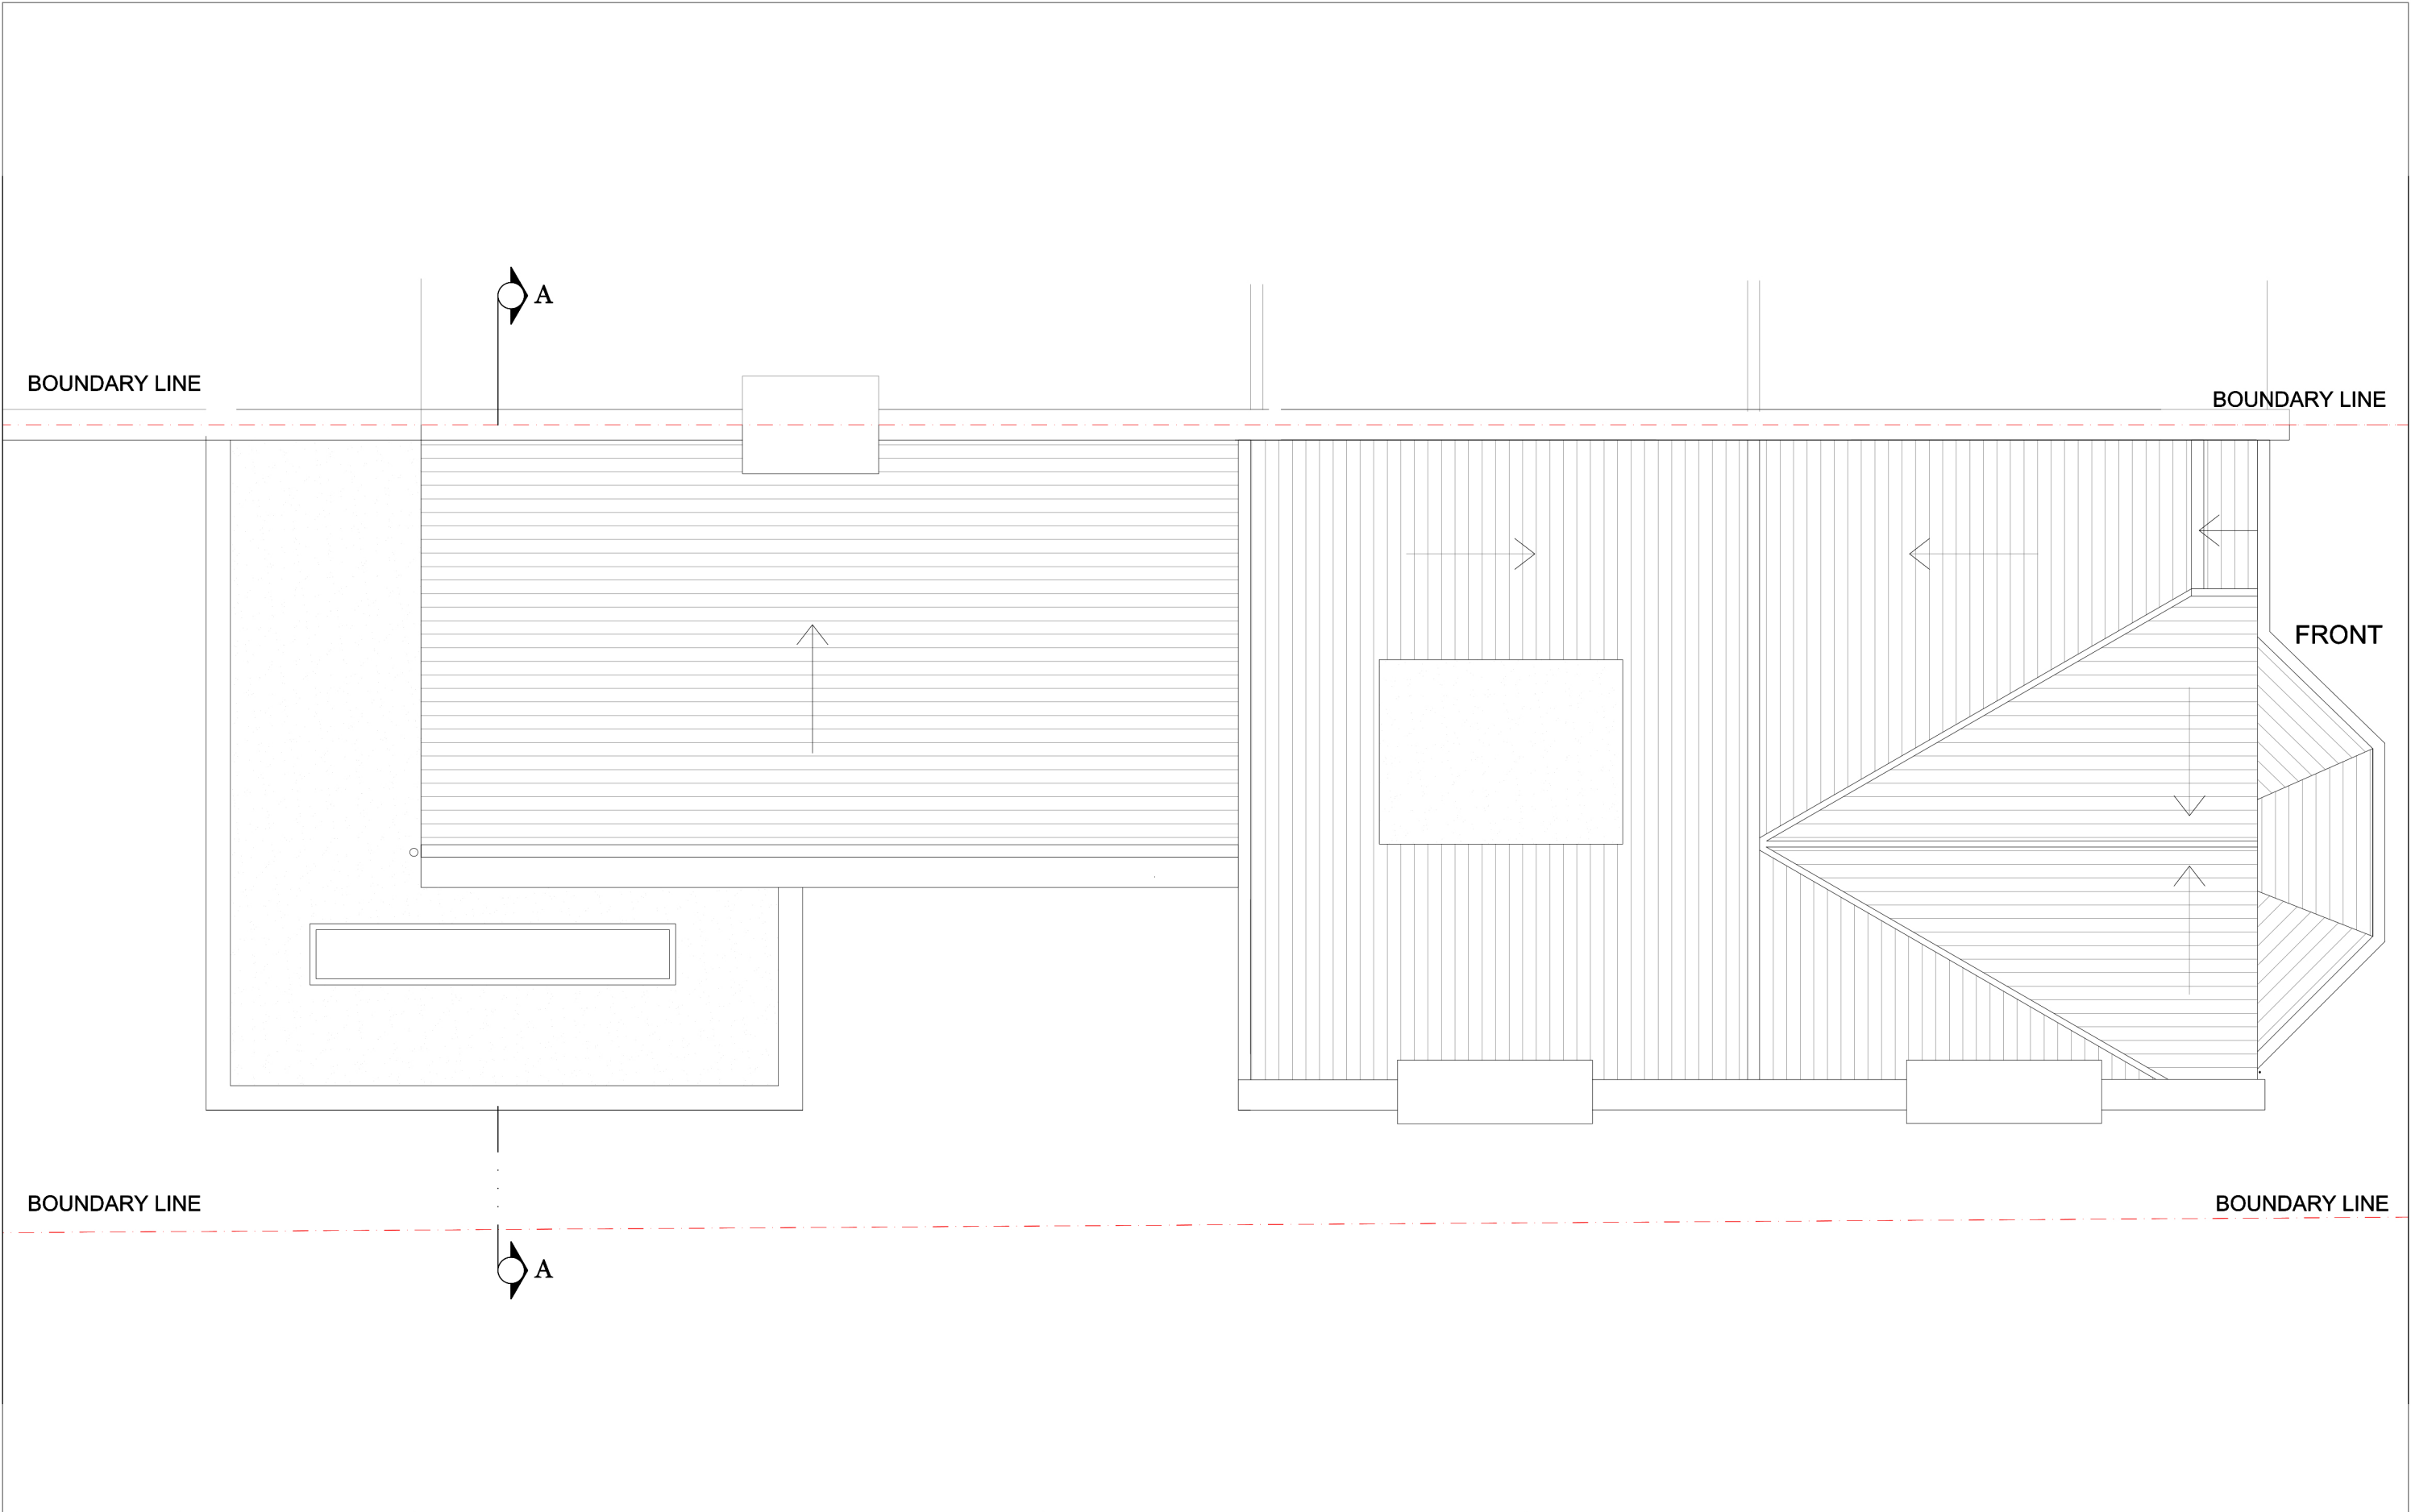

			CLIENT S&EF	PROJECT 46 CLAREMONT ROAD N6	SCALE 1:50@A3	DRAWING NO.	REV.	buildteam the side return extension company Unit 1F 26-32 Voltaire Road London SW4 6DH T 020 7495 6561 info@buildteam.com www.buildteam.com
					DATE 05-05-15			
				DRAWING TITLE PROPOSED GROUND FLOOR PLAN	012345 Meters @ 1:100 @ A3			
REV	DATE	NOTES						

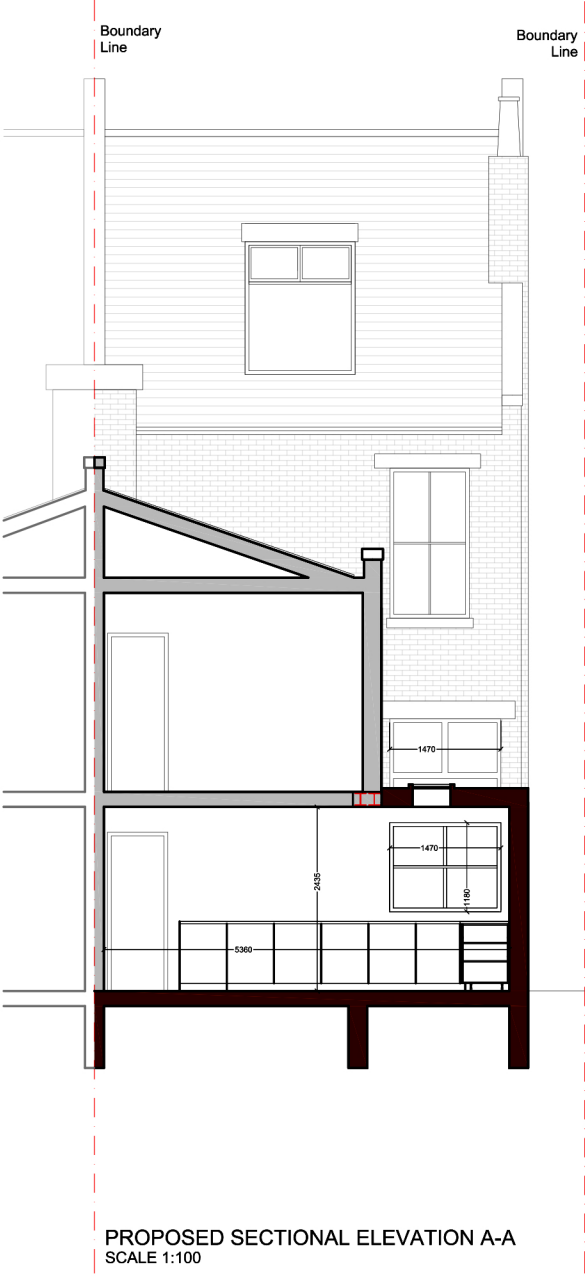

			CLIENT	S&EF	PROJECT	46 CLAREMONT ROAD N6	SCALE	1:50@A3	DRAWING NO.	REV.	buildteam the side return extension company Unit 1F 26-32 Voltaire Road London SW4 6DH T 020 7495 6561 info@buildteam.com www.buildteam.com
							DATE	05-05-15			
REV	DATE	NOTES									
				DRAWING TITLE		PROPOSED ROOF PLAN		0 1 2 3 4 5 Meters @ 1:100 @ A3			

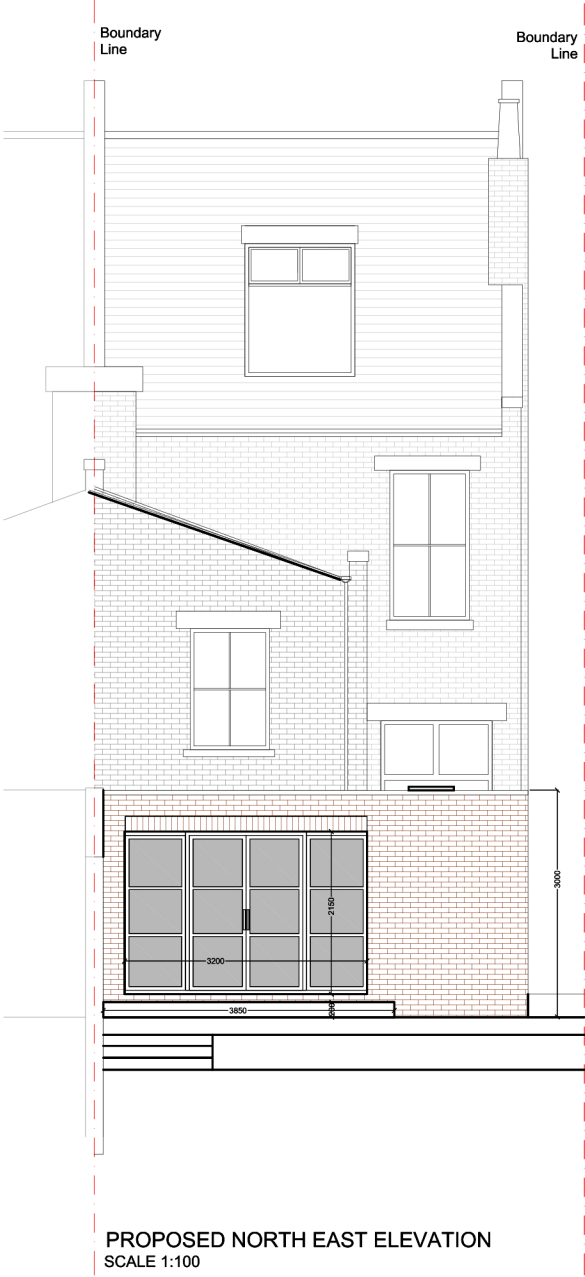

			CLIENT S&EF	PROJECT 46 CLAREMONT ROAD N6	SCALE 1:100@A3	DRAWING NO.	REV.	buildteam the side return extension company Unit 1F 26-32 Voltaire Road London SW4 6DH T 020 7495 6561 info@buildteam.com www.buildteam.com	
					DATE 05-05-15				DRAWN GOK
				DRAWING TITLE PROPOSED NORTH EAST ELEVATION AND SECTION A-A		012345 Meters @ 1:100 @ A3			
REV	DATE	NOTES							