

REV	DATE	NOTES

CLIENT	<b>LA</b>
<small>DRAWINGS TO BE READ IN CONJUNCTION WITH RELEVANT DRAWING AND SPECS. FIGURED DIMENSIONS ONLY. DIMENSIONS SHOULD NOT BE RELIED UPON FOR THE PURPOSES OF ORDERING MATERIAL OR PLACING SUB-CONTRACT ORDERS, OR THE PLACEMENT OF ORDERS WITH THIRD PARTIES. THIRD PARTY SUPPLIERS TO TAKE THEIR OWN SITE MEASUREMENTS. IN THE EVENT THAT A CONTRACTOR OTHER THAN BUILD TEAM HOLBORN LIMITED IS APPOINTED TO EXECUTE THE WORKS, BUILD TEAM HOLBORN LIMITED ACCEPTS NO LIABILITY WHATSOEVER FOR THE SPECIFICATIONS, CALCULATION OR OTHER STRUCTURAL OR NON-STRUCTURAL INFORMATION AS IT SO EXISTS PERTAINING TO THE PROPOSED WORKS CONTAIN HEREWITH.</small>	

PROJECT	<b>CLYDE ROAD N22</b>
DRAWING TITLE	<b>PROPOSED GROUND FLOOR PLAN</b>


SCALE	<b>1:50@A3</b>	DRAWING NO.	<b>P1</b>	REV.	
DATE	<b>01-09-15</b>	DRAWN	<b>SD</b>		
<p>Meters @ 1:50 @ A3</p>					

buildteam

the side return extension company

Unit 1F  
26-32 Voltaire Road  
London SW4 6DH

T 020 7495 6561  
info@buildteam.com  
www.buildteam.com

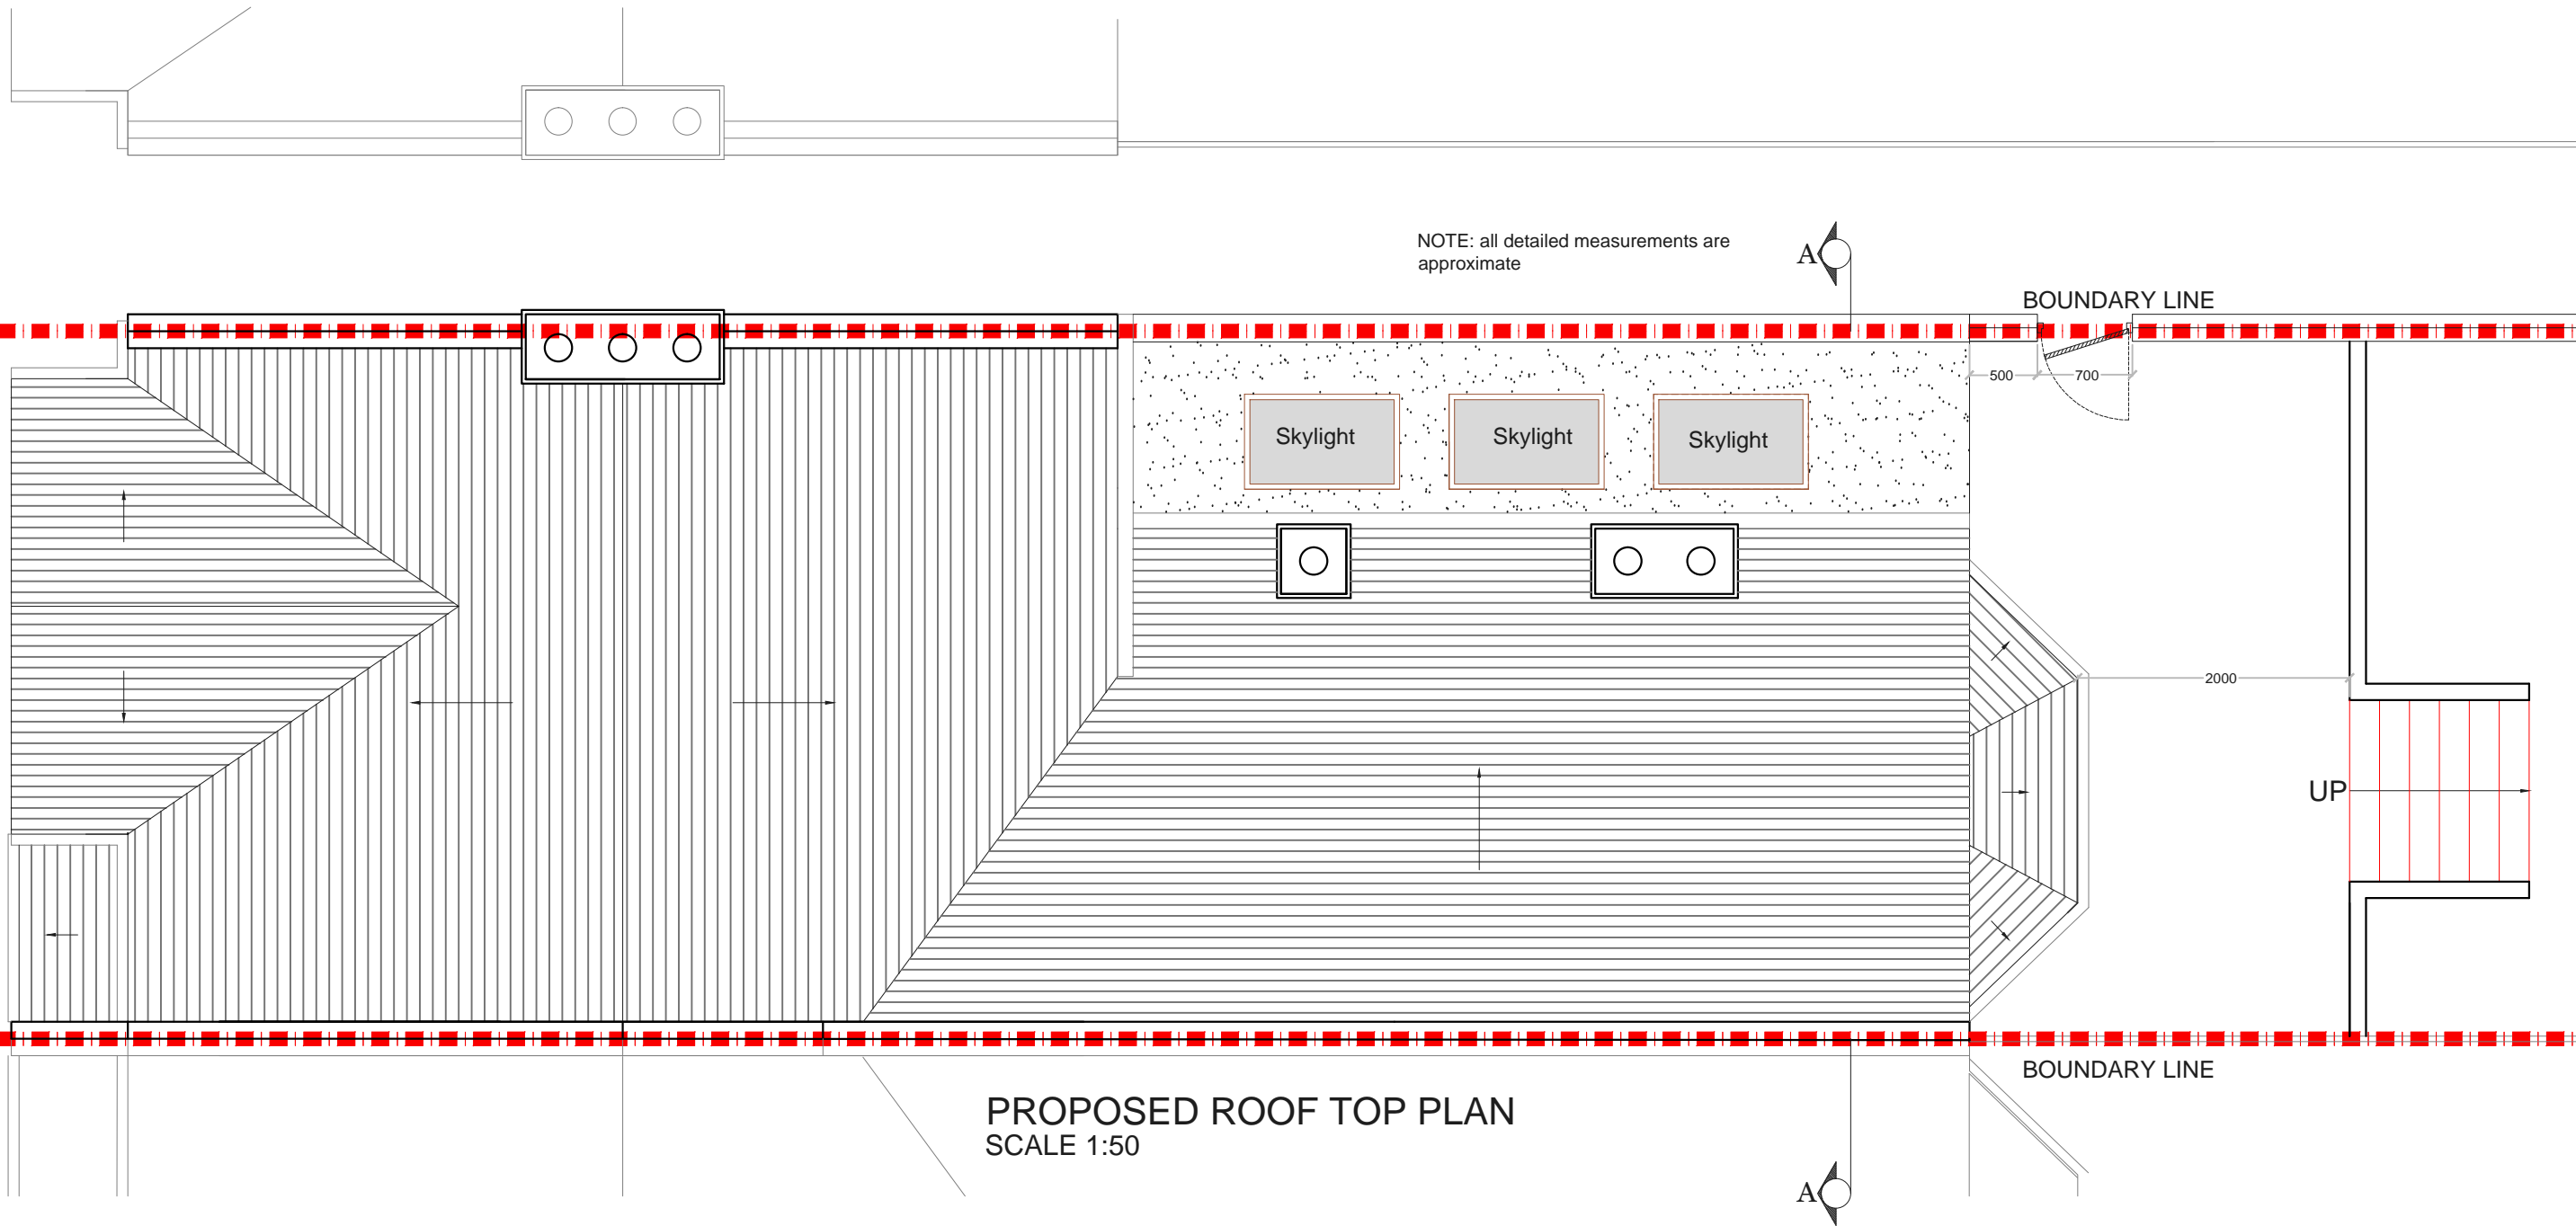

NOTE: all detailed measurements are approximate

BOUNDARY LINE


PROPOSED ROOF TOP PLAN  
SCALE 1:50

BOUNDARY LINE




			CLIENT	LA	PROJECT	CLYDE ROAD N22	SCALE	1:50@A3	DRAWING NO.	P2	REV.	
							DATE	01-09-15	DRAWN	SD		
					DRAWING TITLE	PROPOSED ROOF TOP PLAN	<p>Meters @ 1:50@ A3</p>					
REV	DATE	NOTES	<small>DRAWINGS TO BE READ IN CONJUNCTION WITH RELEVANT DRAWING AND SPECS. FIGURED DIMENSIONS ONLY. DIMENSIONS SHOULD NOT BE RELIED UPON FOR THE PURPOSES OF ORDERING MATERIAL OR PLACING SUB-CONTRACT ORDERS, OR THE PLACEMENT OF ORDERS WITH THIRD PARTIES. THIRD PARTY SUPPLIERS TO TAKE THEIR OWN SITE MEASUREMENTS. IN THE EVENT THAT A CONTRACTOR OTHER THAN BUILD TEAM HOLBORN LIMITED IS APPOINTED TO EXECUTE THE WORKS, BUILD TEAM HOLBORN LIMITED ACCEPTS NO LIABILITY WHATSOEVER FOR THE SPECIFICATIONS, CALCULATION OR OTHER STRUCTURAL OR NON-STRUCTURAL INFORMATION AS IT SO EXISTS PERTAINING TO THE PROPOSED WORKS CONTAIN HEREWITH.</small>									


**buildteam**  
the side return extension company  
Unit 1F  
26-32 Voltaire Road  
London SW4 6DH  
T 020 7495 6561  
info@buildteam.com  
www.buildteam.com

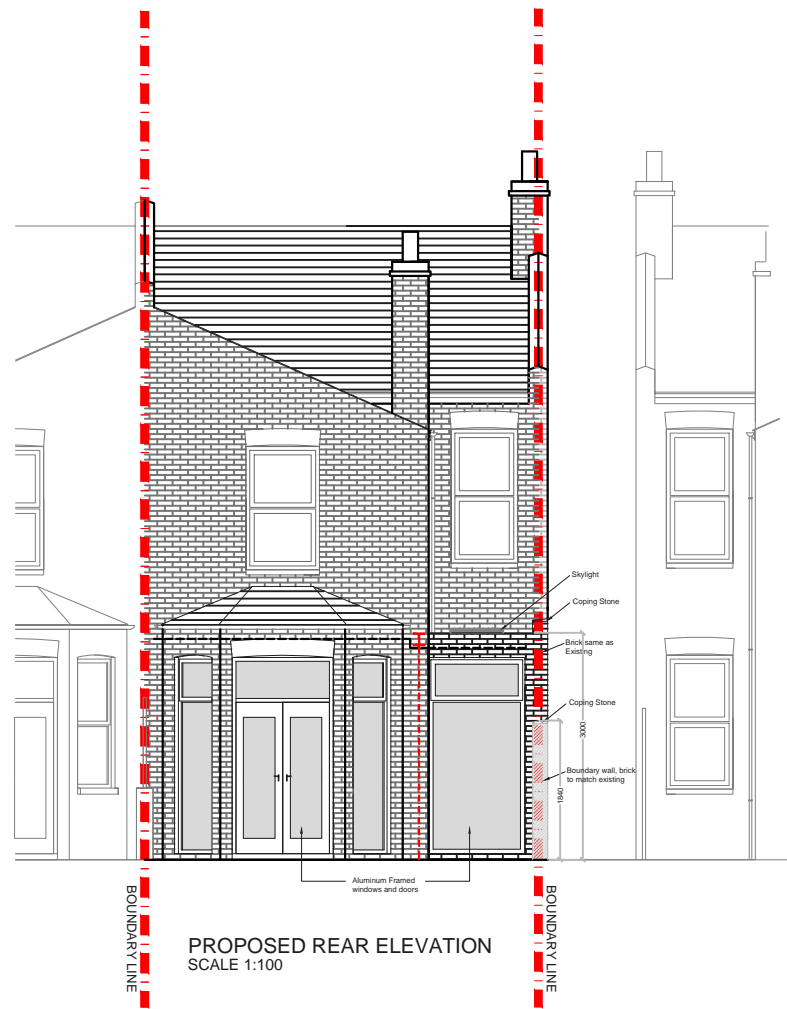

PROPOSED REAR ELEVATION  
SCALE 1:100

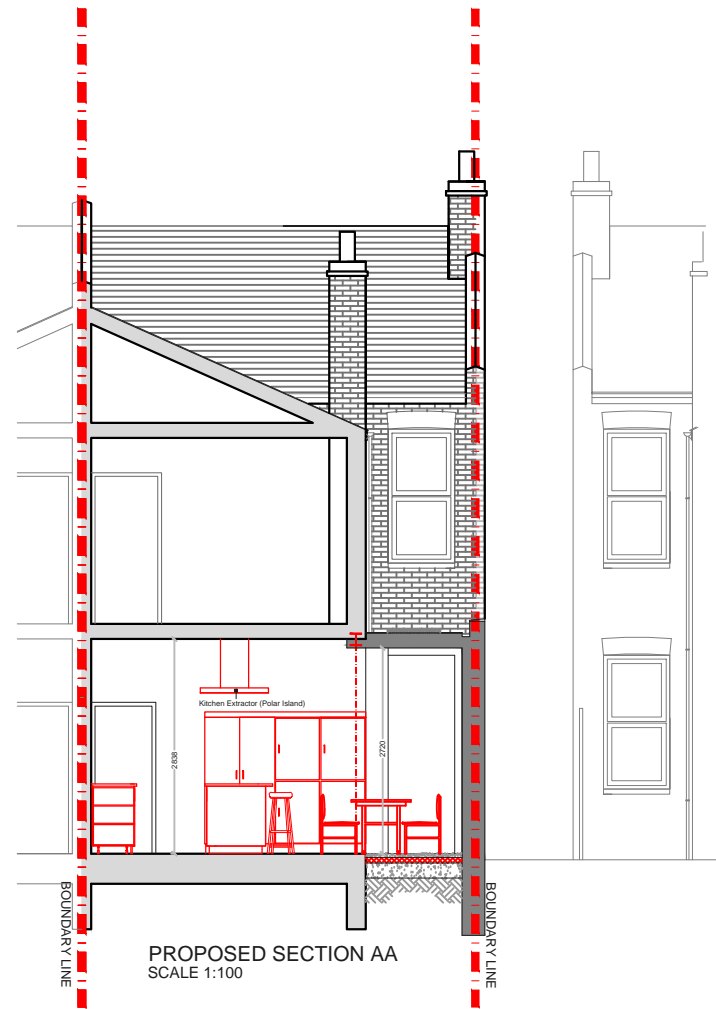

PROPOSED SECTION AA  
SCALE 1:100

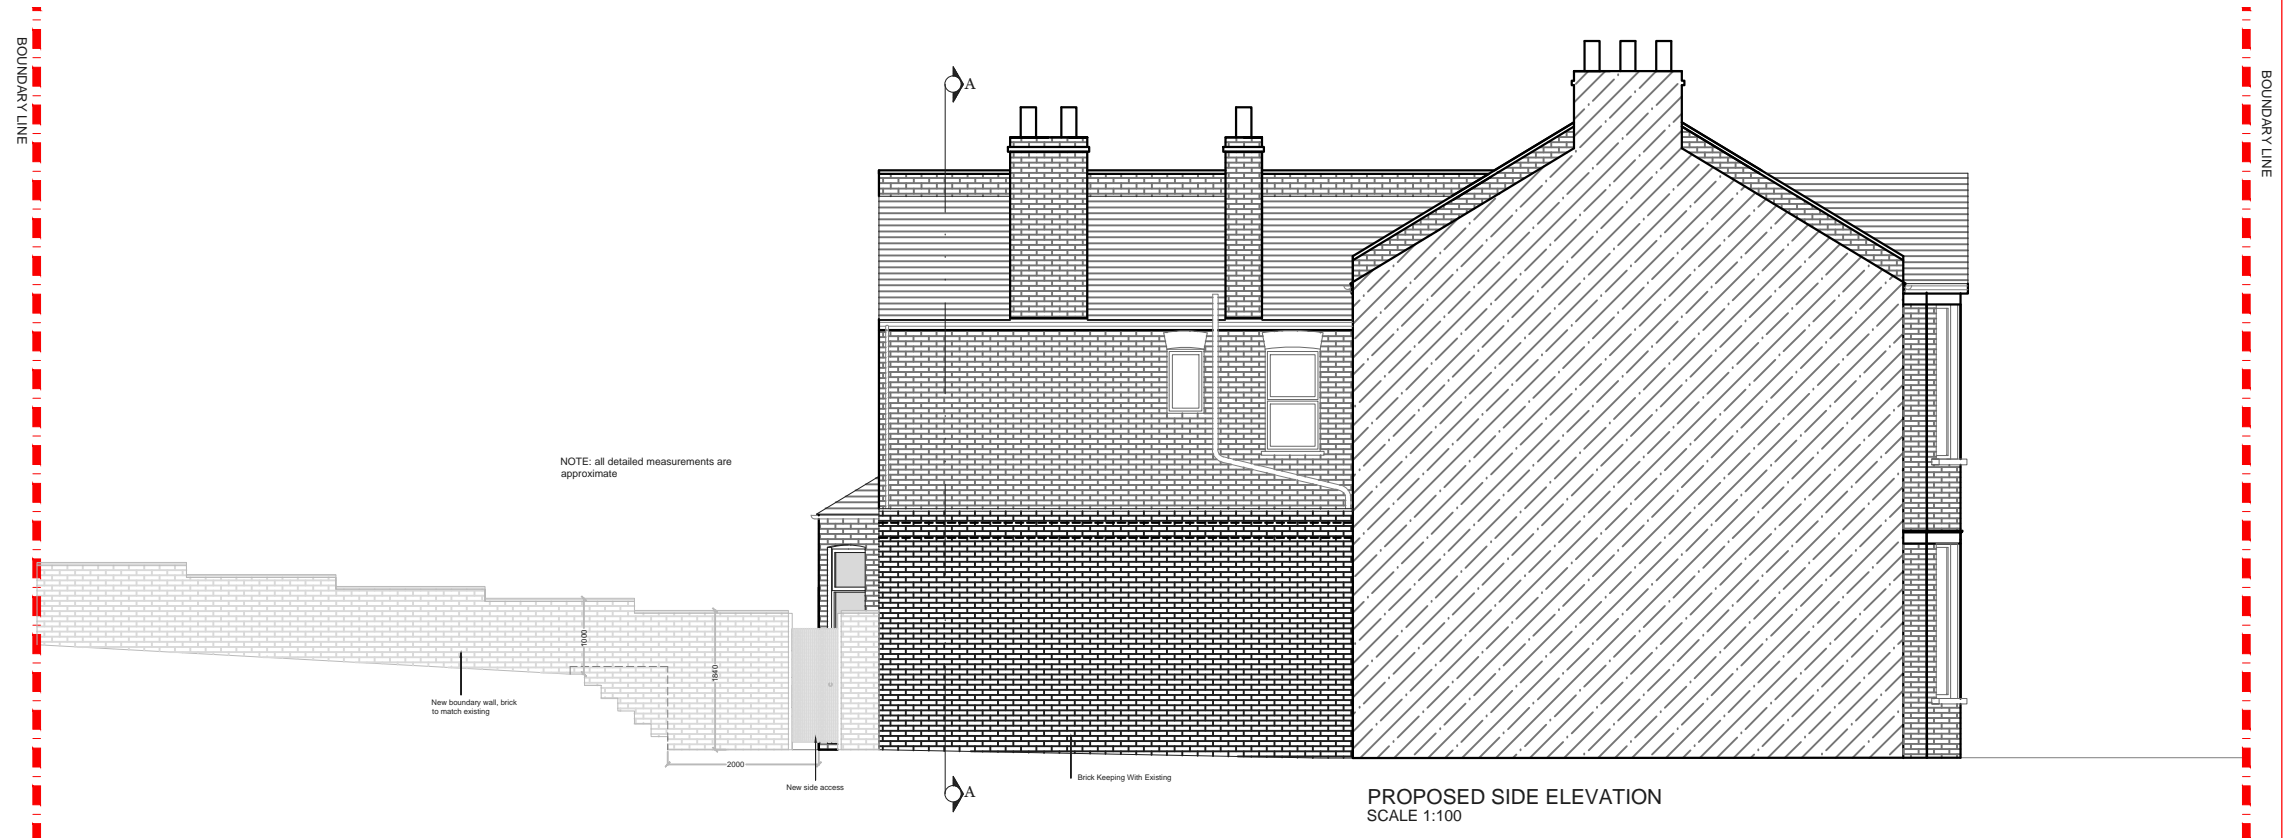

PROPOSED SIDE ELEVATION  
SCALE 1:100

REV	DATE	NOTES

CLIENT	LA
DRAWINGS TO BE READ IN CONJUNCTION WITH RELEVANT DRAWING AND SPECS. FIGURED DIMENSIONS ONLY. DIMENSIONS SHOULD NOT BE RELIED UPON FOR THE PURPOSES OF ORDERING MATERIAL OR PLACING SUB-CONTRACT ORDERS, OR THE PLACEMENT OF ORDERS WITH THIRD PARTIES. THIRD PARTY SUPPLIERS TO TAKE THEIR OWN SITE MEASUREMENTS. IN THE EVENT THAT A CONTRACTOR OTHER THAN BUILD TEAM HOLBORN LIMITED IS APPOINTED TO EXECUTE THE WORKS, BUILD TEAM HOLBORN LIMITED ACCEPTS NO LIABILITY WHATSOEVER FOR THE SPECIFICATIONS, CALCULATION OR OTHER STRUCTURAL OR NON-STRUCTURAL INFORMATION AS IT SO EXISTS PERTAINING TO THE PROPOSED WORKS CONTAIN HEREWITH.	

PROJECT	CLYDE ROAD N22
DRAWING TITLE	PROPOSED ELEVATIONS AND SECTION A-A

SCALE	1:100@A3	DRAWING NO.	P3	REV.	
DATE	01-09-15	DRAWN	SD		
<p>Meters @ 1:100 @ A3</p>					

**buildteam**  
the side return extension company

Unit 1F  
26-32 Voltaire Road  
London SW4 6DH

T 020 7495 6561  
info@buildteam.com  
www.buildteam.com