



PROPOSED GROUND FLOOR PLAN
SCALE 1:50

 


REV.	DATE	NOTES	CLIENT	PROJECT	SCALE	DATE	DRAWN	DRAWING NO.	REV.
			LA	CLYDE ROAD N22	1:50@A3	01-09-15	SD		
			DRAWING TITLE						
			PROPOSED GROUND FLOOR PLAN						
<p>Meters @ 1:50@A3</p>									
<p>buildteam the kitchen extension company</p> <p>Unit 1F 26-32 Voltaire Road London SW4 6DH</p> <p>T 020 7495 6561 info@buildteam.com www.buildteam.com</p>									

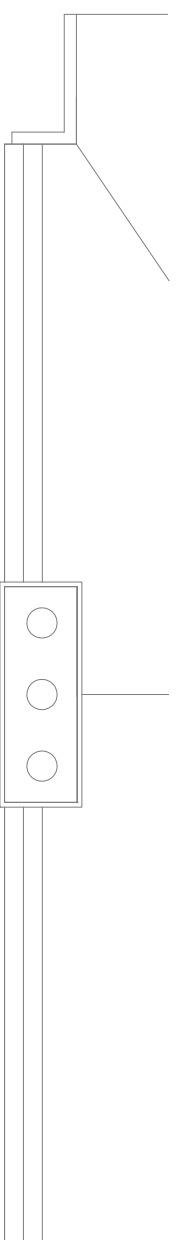

NOTE: all detailed measurements are approximate




BOUNDARY LINE

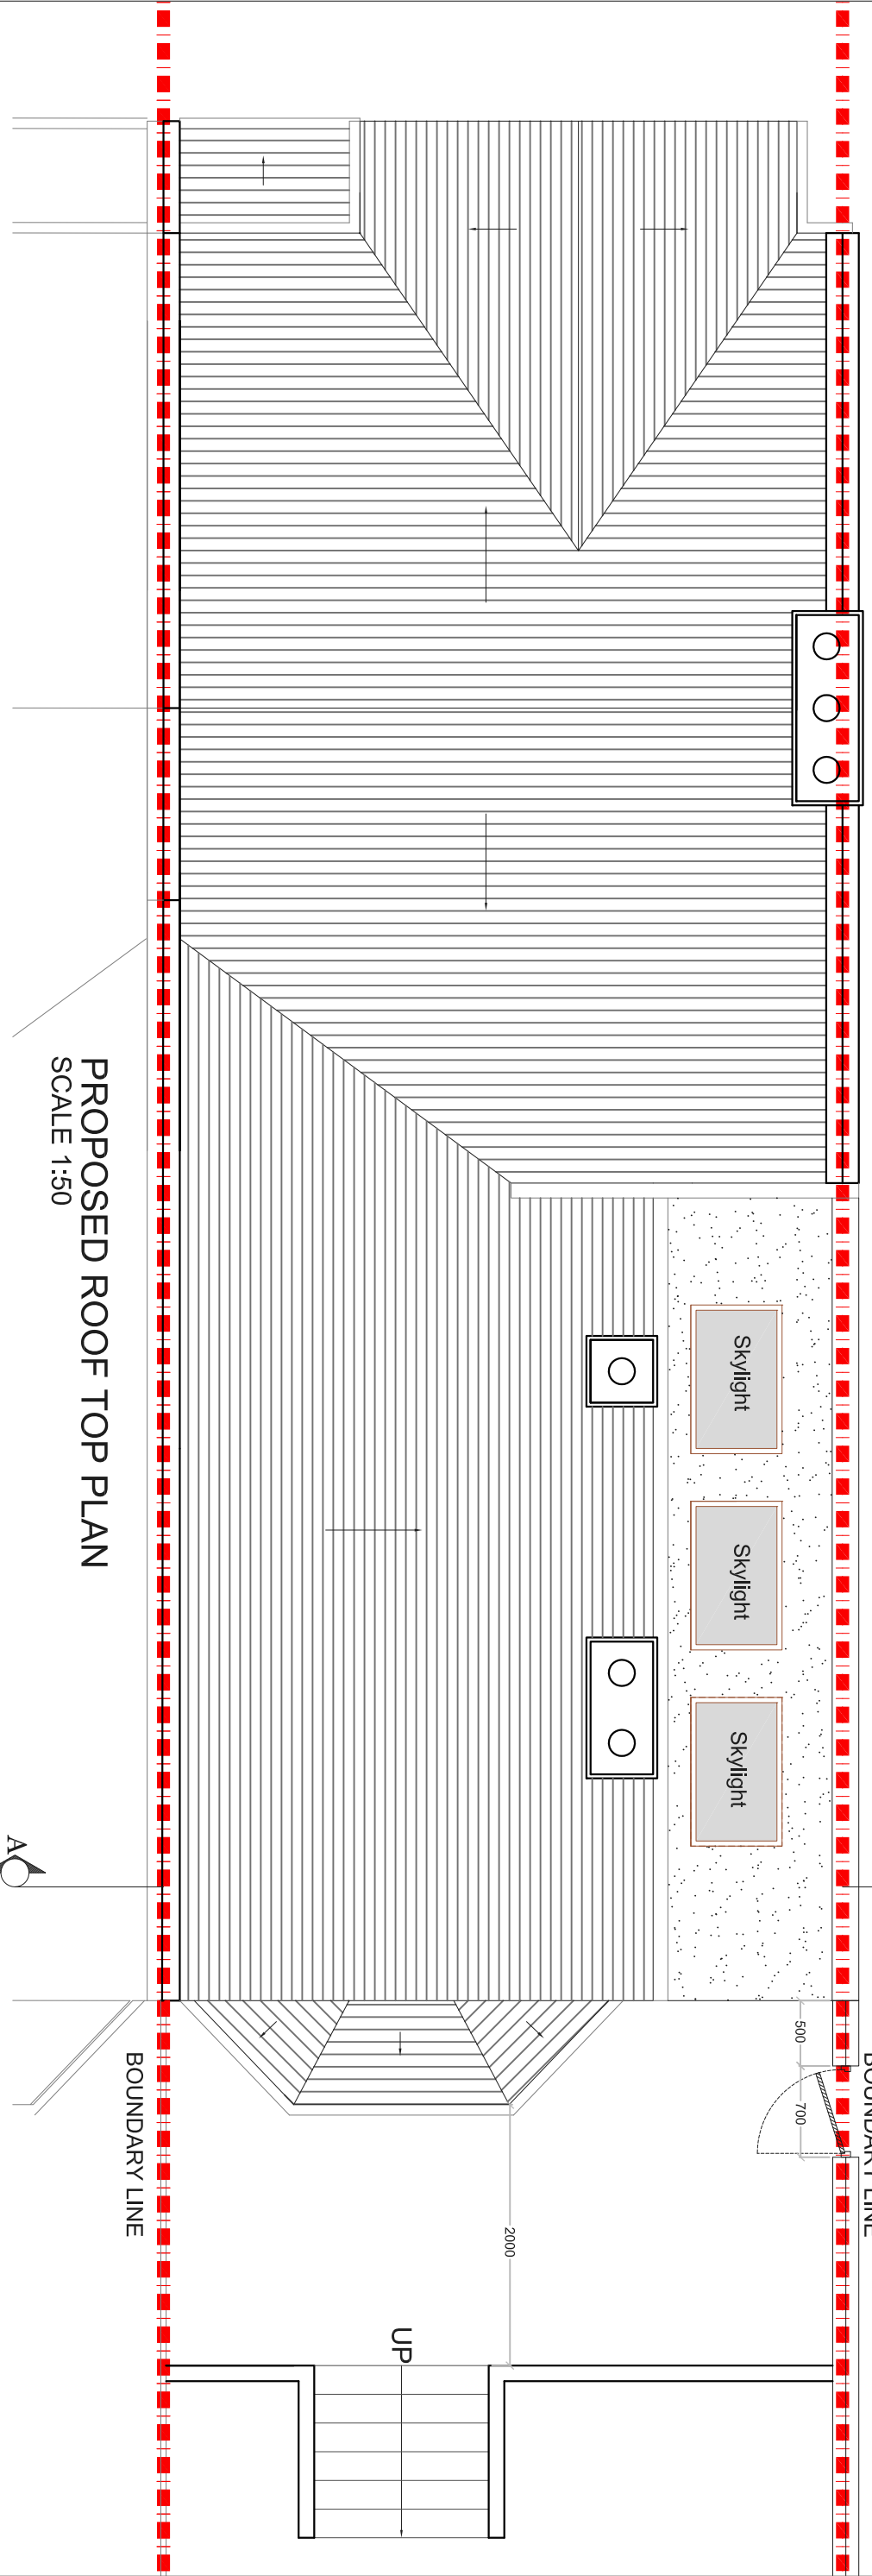


PROPOSED ROOF TOP PLAN
SCALE 1:50



BOUNDARY LINE

 

CLIENT		PROJECT		SCALE		DRAWING NO.		REV.	
LA		CLYDE ROAD N22		1:50@A3					
DRAWING TITLE		DATE		DRAWN					
PROPOSED ROOF PLAN		01-09-15		SD					
REV	DATE	NOTES		Meters @ 1:50@ A3					
<p>buildteam the kitchen extension company Unit 1F 26-32 Voltaire Road London SW4 6DH T 020 7495 6561 info@buildteam.com www.buildteam.com</p>									

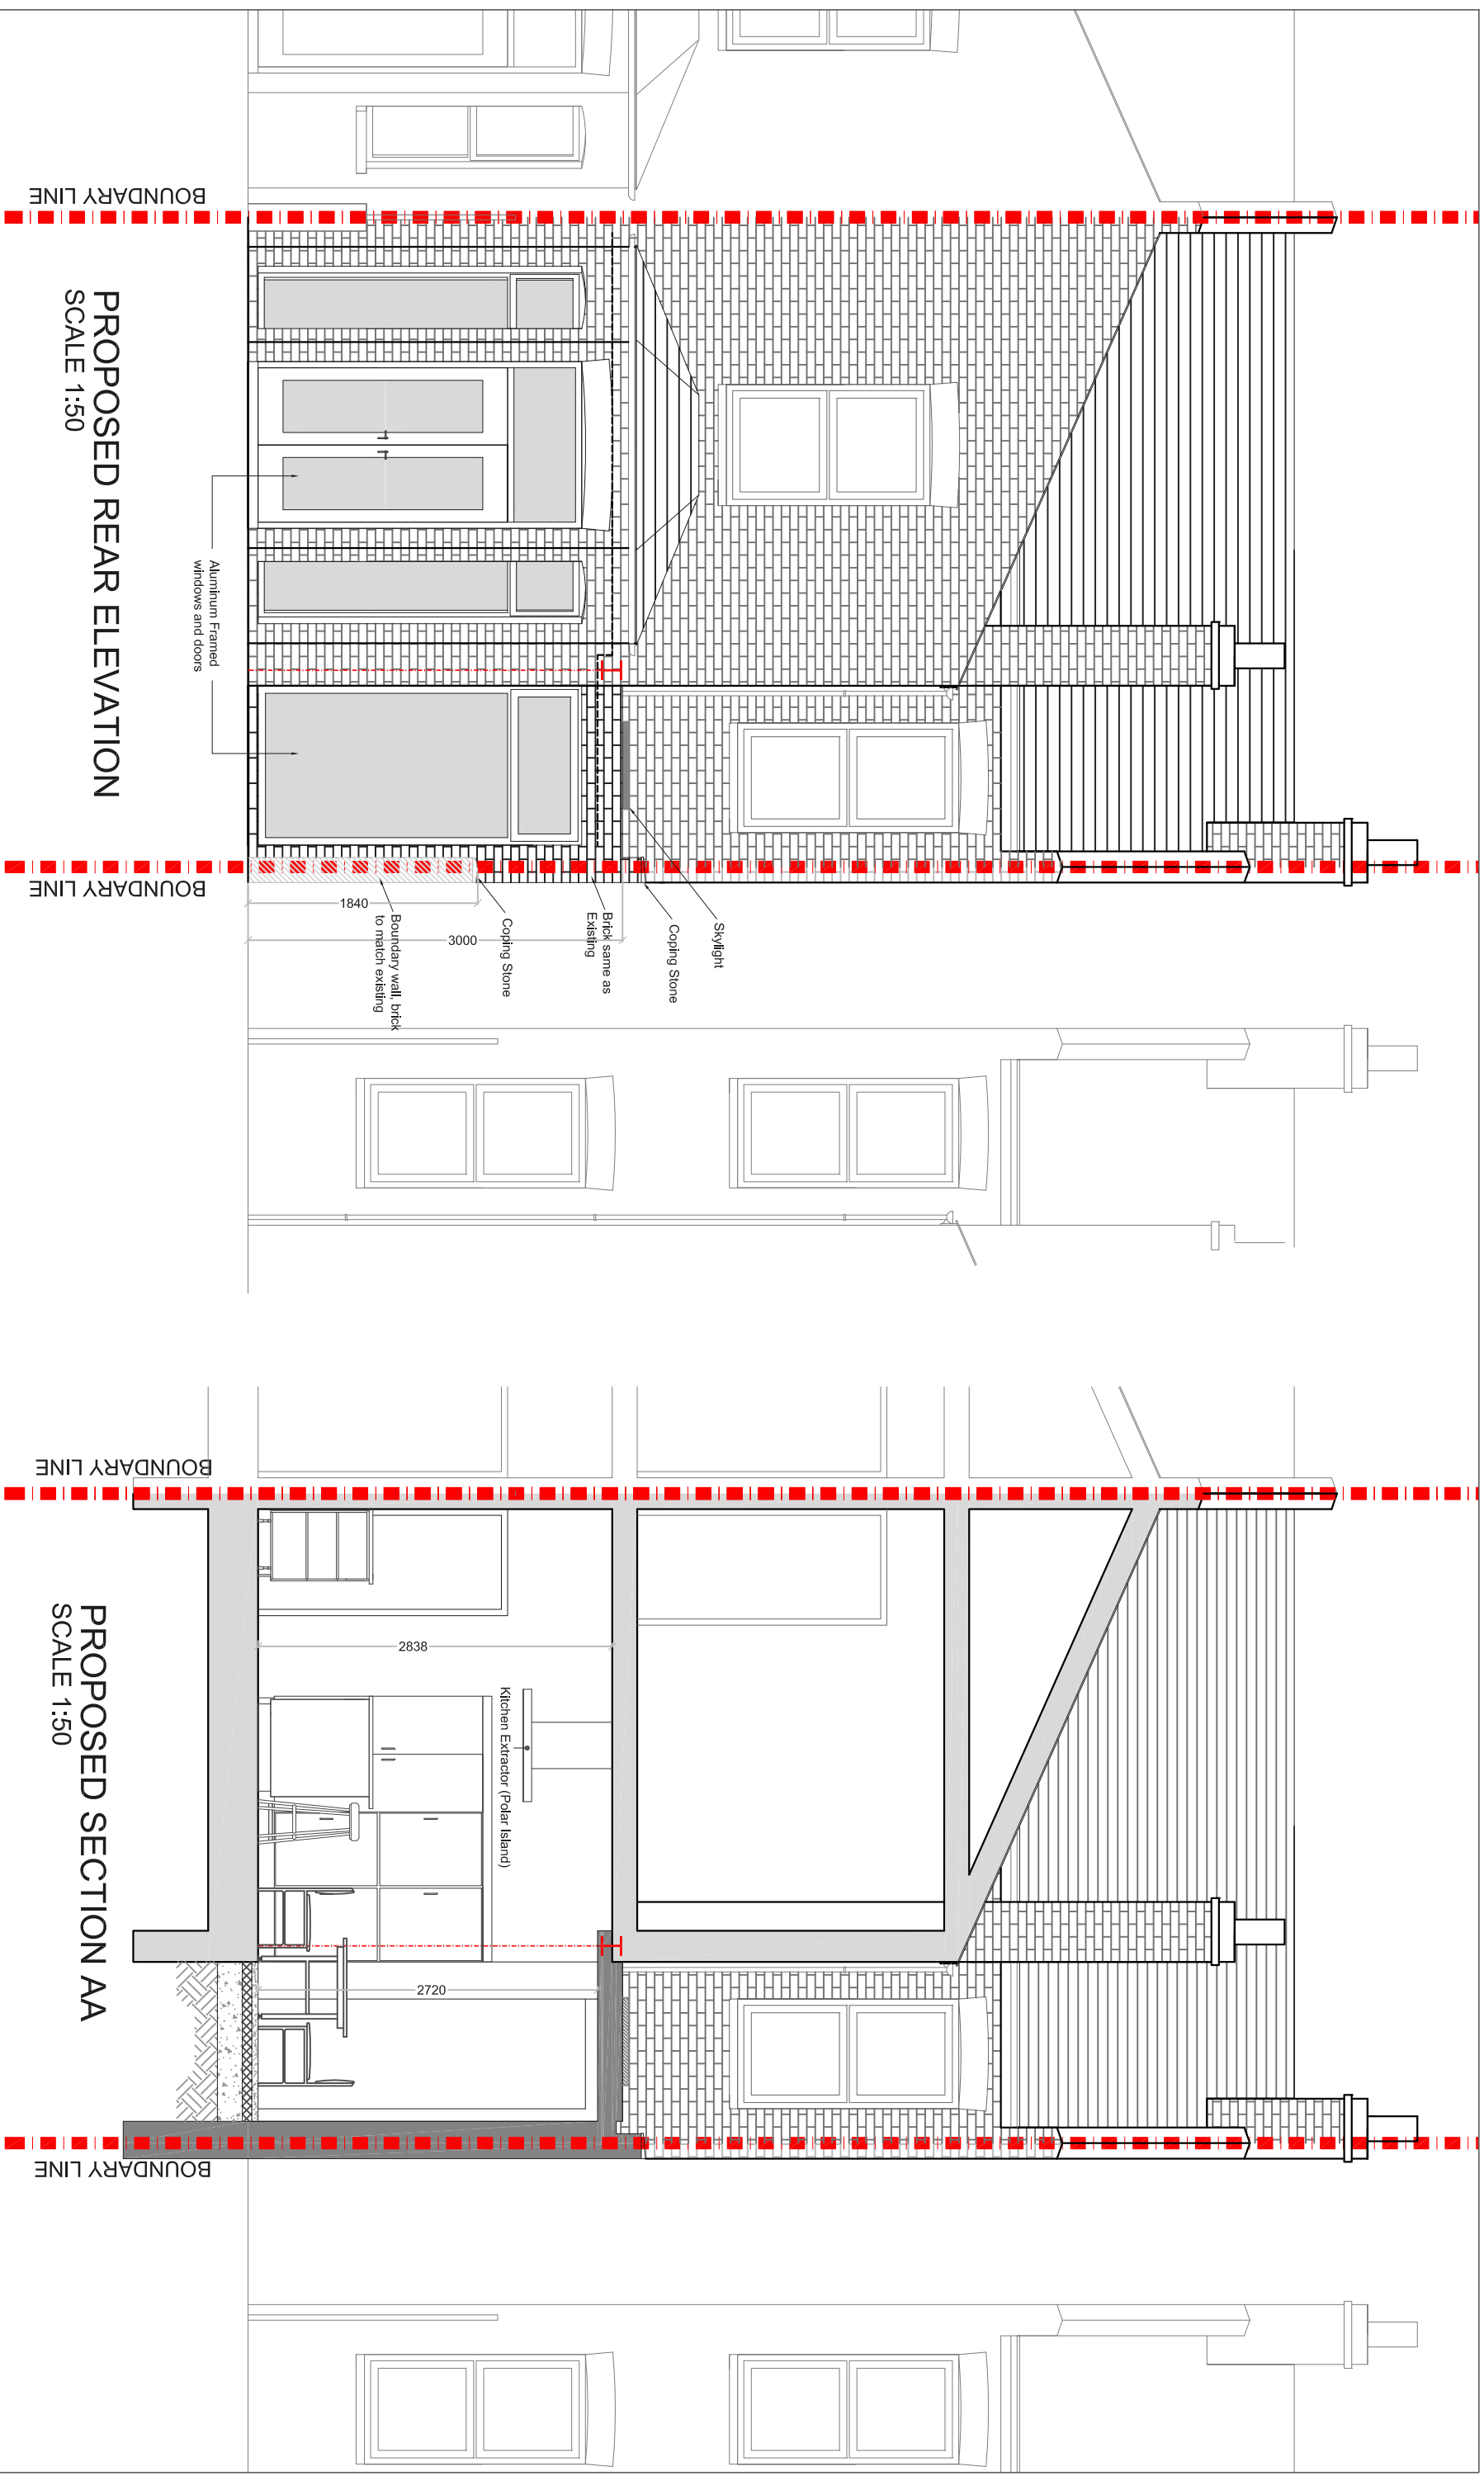


PROPOSED REAR ELEVATION
SCALE 1:50

PROPOSED SECTION AA
SCALE 1:50

CLIENT: LA
PROJECT: CLYDE ROAD N22

DRAWING TITLE: PROPOSED REAR ELEVATION AND SECTION

SCALE: 1:50 @ A3
DATE: 01-09-15
DRAWN: SD

 

REV	DATE	NOTES

buildteam
the kitchen extension company

Unit 1F
26-32 Voltaire Road
London SW4 6DH

T 020 7495 6561
info@buildteam.com
www.buildteam.com