



			CLIENT	PROJECT	SCALE	DRAWING NO.	REV.	<div><div>buildteam</div><div>the side return extension company</div><div><div>Unit 1F 26-32 Voltaire Road London SW4 6DH</div><div>T 020 7495 6561 info@buildteam.com www.buildteam.com</div></div></div>	
					T R				CROXTED ROAD SE24
							DATE		DRAWN
							26-11-14		US-M
			DRAWINGS TO BE READ IN CONIUNCTION WITH RELEVANT DRAWING AND SPECS. FIGURED DIMENSIONS ONLY. DIMENSIONS SHOULD NOT BE RELIED UPON FOR THE PURPOSES OF ORDERING MATERIALS OR PLACING SUB-CONTRACT ORDERS, OR THE PLACEMENT OF ORDERS WITH THIRD PARTIES. THIRD PARTY SUPPLIERS TO TAKE THEIR OWN SITE MEASUREMENTS. IN THE EVENT THAT A CONTRACTOR OTHER THAN BUILD TEAM HOLBORN LIMITED IS APPOINTED TO EXECUTE THE WORKS, BUILD TEAM HOLBORN LIMITED ACCEPT NO LIABILITY WHATSOEVER FOR THE SPECIFICATION , CALCULATION OR OTHER STRUCTURAL OR NON-STRUCTURAL INFORMATION AS IT SO EXISTS PERTAINING TO THE PROPOSED WORKS CONTAIN HEREWITH .	DRAWING TITLE	<div><div>012345</div><div>Meters @ 1:100@ A3</div></div>				
REV	DATE	NOTES							PROPOSED GROUND FLOOR PLAN

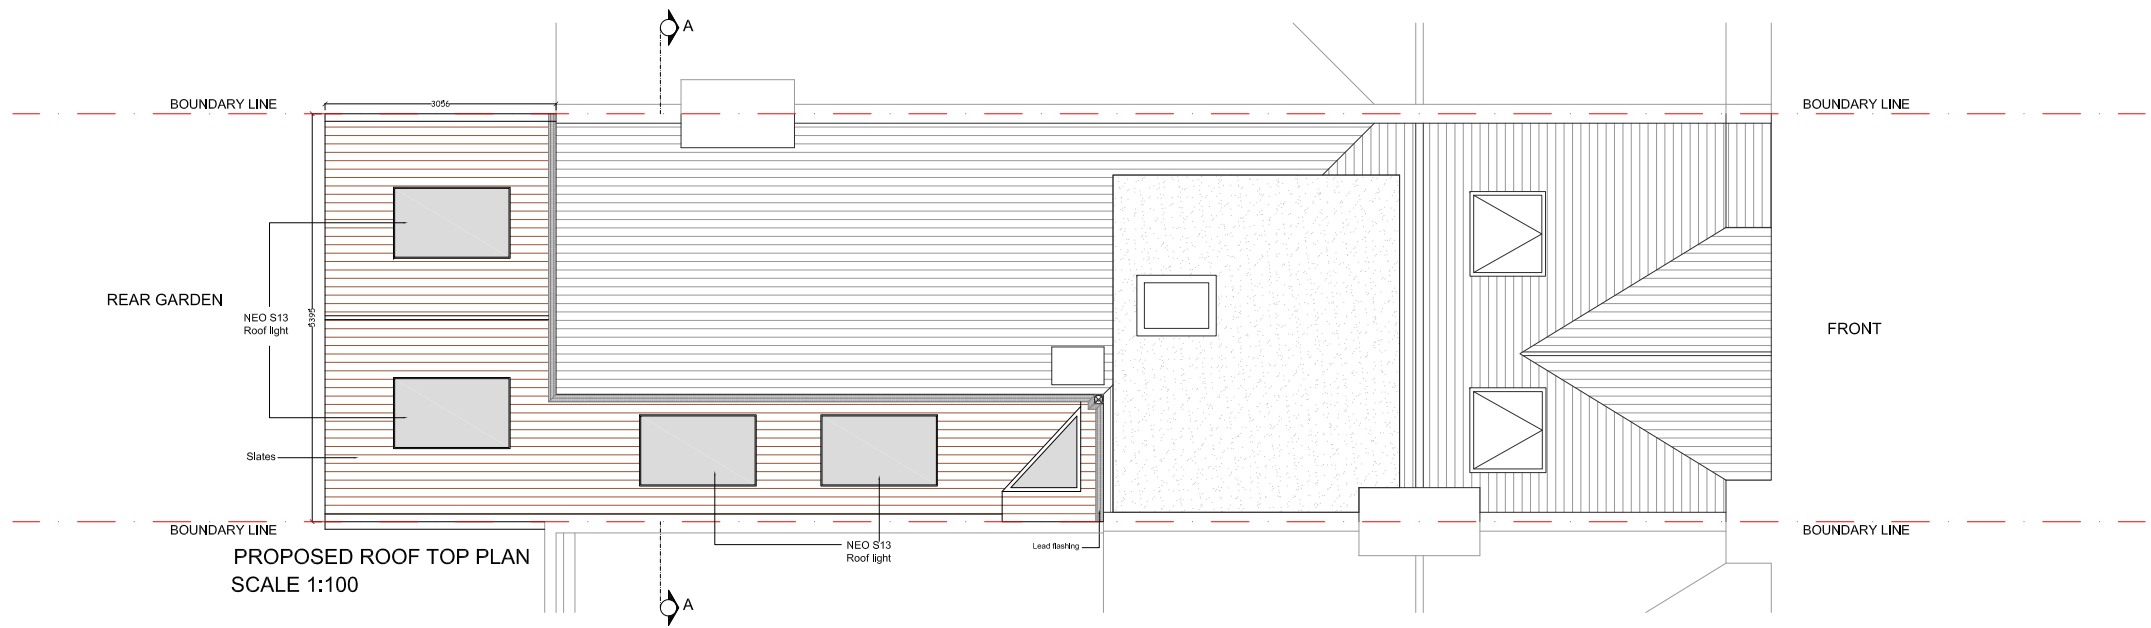


			CLIENT <div>T R</div>	PROJECT CROXTED ROAD SE24	SCALE 1:100@A3		DRAWING NO. P2	REV.	<div>buildteam</div> <div>the side return extension company</div> <div>Unit 1F 26-32 Voltaire Road London SW4 6DH</div> <div>T 020 7495 6561 info@buildteam.com www.buildteam.com</div>
					DATE 25-11-14				
					DRAWING TITLE PROPOSED ROOF TOP PLAN		<div><div>012345</div><div>Meters @ 1:100@ A3</div></div>		
REV	DATE	NOTES							
			DRAWINGS TO BE READ IN CONIUNCTION WITH RELEVANT DRAWING AND SPECS. FIGURED DIMENSIONS ONLY. DIMENSIONS SHOULD NOT BE RELIED UPON FOR THE PURPOSES OF ORDERING MATERIALS OR PLACING SUB-CONTRACT ORDERS, OR THE PLACEMENT OF ORDERS WITH THIRD PARTIES. THIRD PARTY SUPPLIERS TO TAKE THEIR OWN SITE MEASUREMENTS. IN THE EVENT THAT A CONTRACTOR OTHER THAN BUILD TEAM HOLBORN LIMITED IS APPOINTED TO EXECUTE THE WORKS, BUILD TEAM HOLBORN LIMITED ACCEPT NO LIABILITY WHATSOEVER FOR THE SPECIFICATION, CALCULATION OR OTHER STRUCTURAL OR NON-STRUCTURAL INFORMATION AS IT SO EXISTS PERTAINING TO THE PROPOSED WORKS CONTAIN HEREWITH .						




PROPOSED SIDE ELEVATION(No.234)
SCALE 1:100

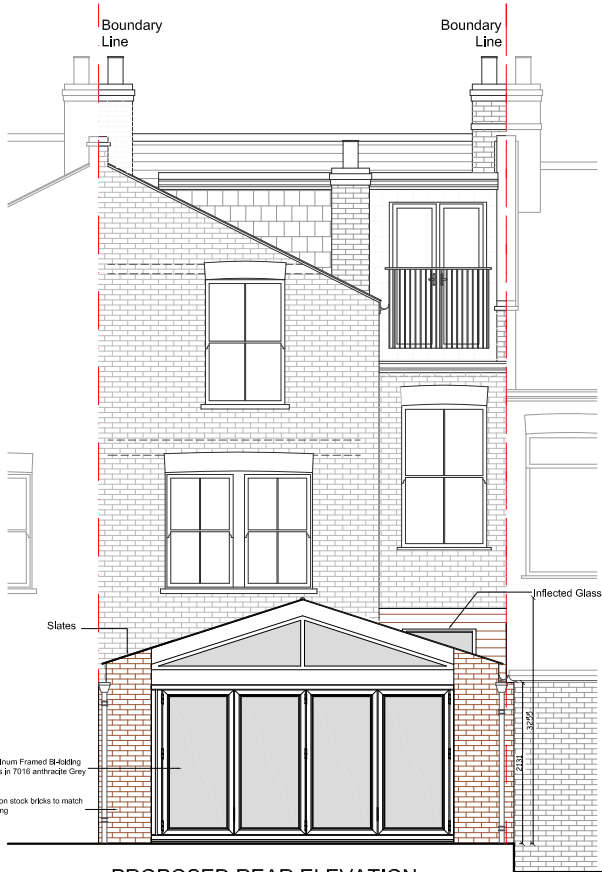


PROPOSED REAR ELEVATION
SCALE 1:100

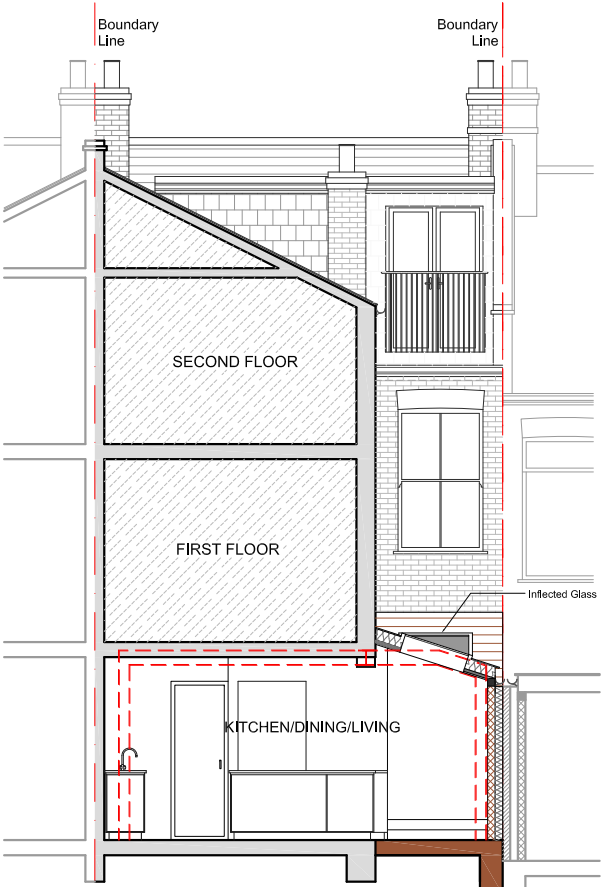

PROPOSED SECTIONAL ELEVATION A-A
SCALE 1:100

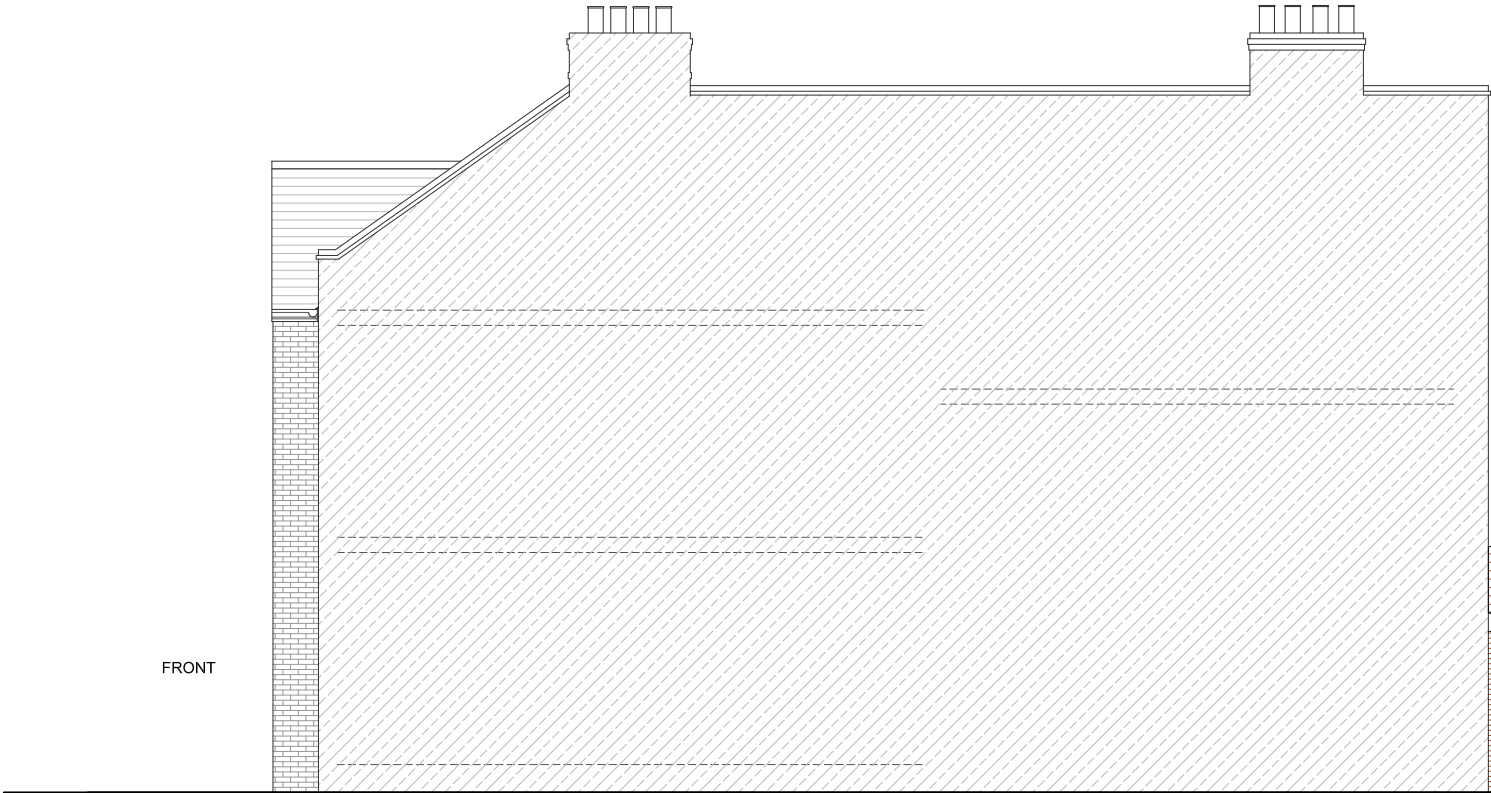

PROPOSED SIDE ELEVATION (No.230)
SCALE 1:100

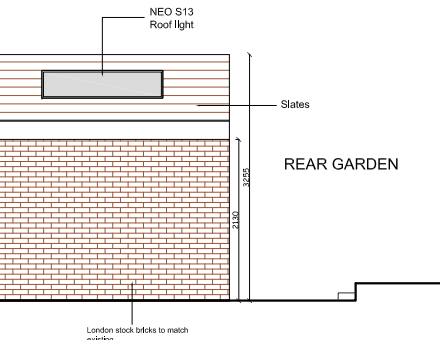

PROPOSED REAR ELEVATION
SCALE 1:100

			CLIENT	PROJECT	SCALE	DRAWING NO.	REV.	<div><div>buildteam</div><div>the side return extension company</div><div><div>Unit 1F 26-32 Voltaire Road London SW4 6DH</div><div>T 020 7495 6561 info@buildteam.com www.buildteam.com</div></div></div>	
			T R	CROXTED ROAD SE24	1:100@A3	P3			
					DATE				DRAWN
					25-11-14				US-M
REV	DATE	NOTES	<div>DRAWINGS TO BE READ IN CONJUNCTION WITH RELEVANT DRAWING AND SPECS. FIGURED DIMENSIONS ONLY. DIMENSIONS SHOULD NOT BE RELIED UPON FOR THE PURPOSES OF ORDERING MATERIALS OR PLACING SUB-CONTRACT ORDERS, OR THE PLACEMENT OF ORDERS WITH THIRD PARTIES. THIRD PARTY SUPPLIERS TO TAKE THEIR OWN SITE MEASUREMENTS. IN THE EVENT THAT A CONTRACTOR OTHER THAN BUILD TEAM HOLBORN LIMITED IS APPOINTED TO EXECUTE THE WORKS, BUILD TEAM HOLBORN LIMITED ACCEPT NO LIABILITY WHATSOEVER FOR THE SPECIFICATION, CALCULATION OR OTHER STRUCTURAL OR NON-STRUCTURAL INFORMATION AS IT SO EXISTS PERTAINING TO THE PROPOSED WORKS CONTAIN HEREWITH.</div>	DRAWING TITLE	<div><div><div>012345</div><div>Meters @ 1:100@ A3</div></div></div>				
				PROPOSED ELEVATIONS AND SECTION					