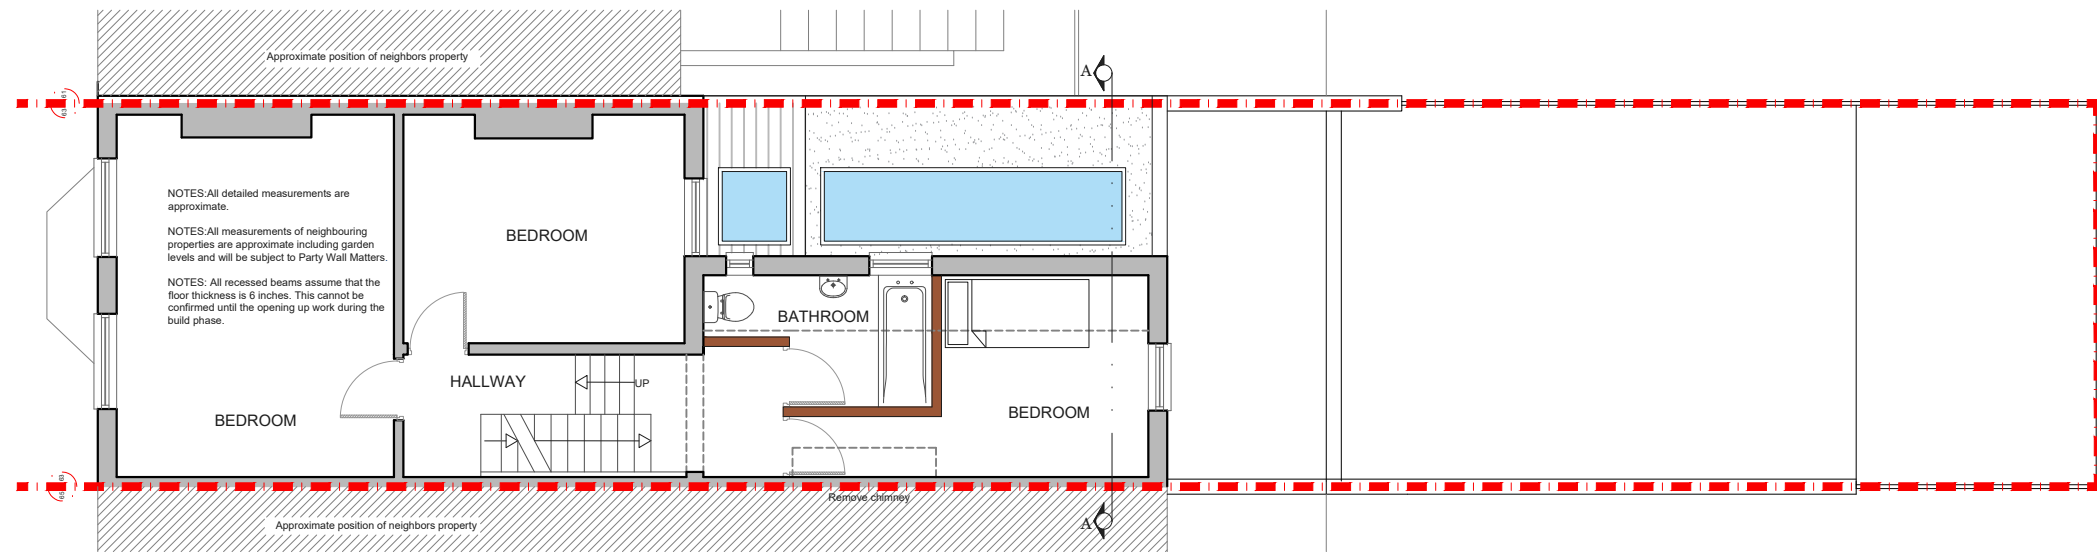
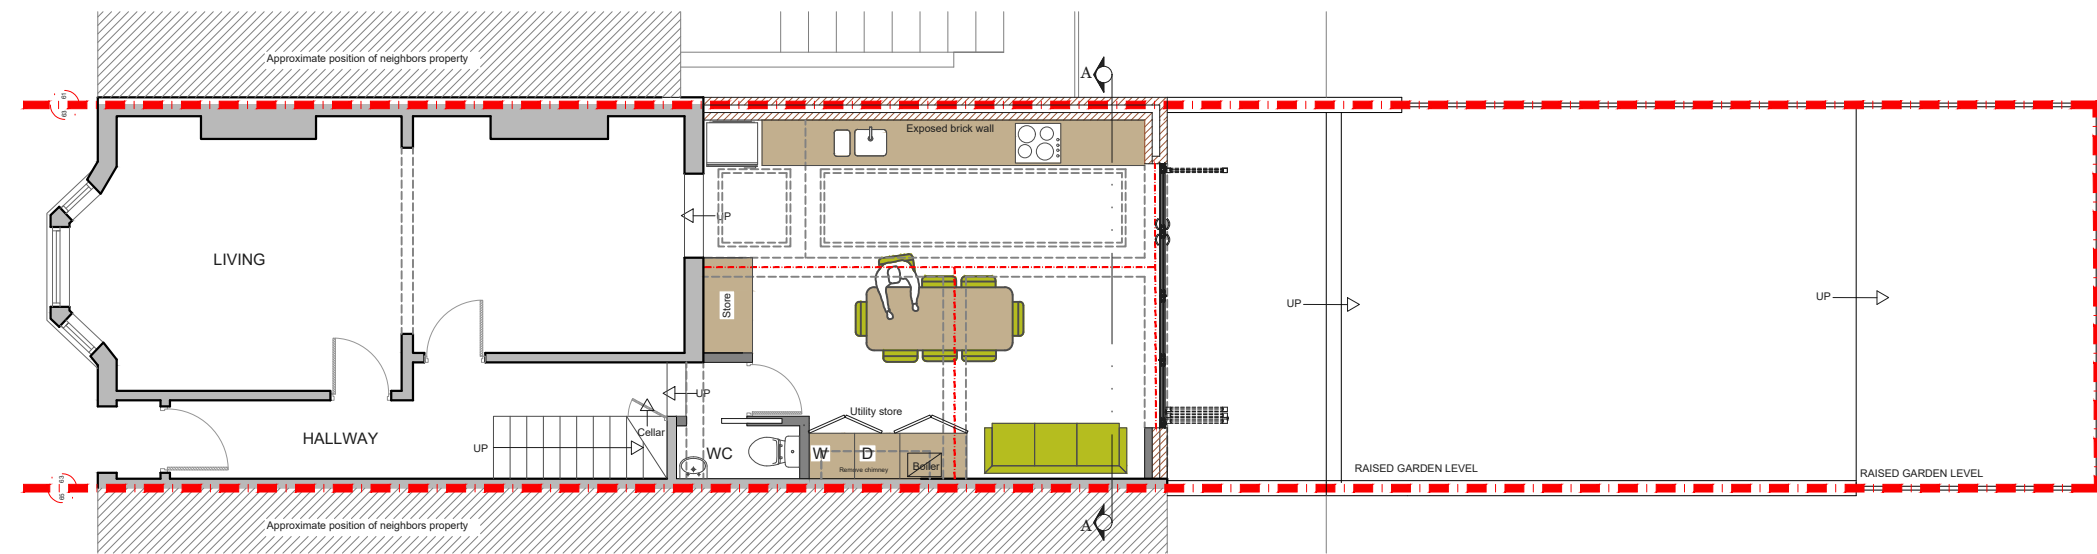



PROPOSED ROOF PLAN


 




PROPOSED FIRST FLOOR PLAN


 


PROPOSED GROUND FLOOR PLAN

 

			CLIENT	<b>AK &amp; MG</b>	PROJECT	<b>CLIFDEN ROAD E5</b>	SCALE	<b>1:100@A3</b>	DRAWING NO.	REV.	 <p>342 Clapham Road          London          SW9 9AJ</p> <p>Tel: 0207 242 5353          hello@designteam.co.uk          www.designteam.co.uk</p>		
							DATE	<b>04-03-18</b>	DRAWN	<b>DA</b>		DRAWING NO.	<b>P - 1</b>
					DRAWING TITLE	<b>PROPOSED GROUND FLOOR, FIRST FLOOR AND ROOF PLANS</b>						 <p>Meters @ 1:100@ A3</p>	
REV	DATE	NOTES											

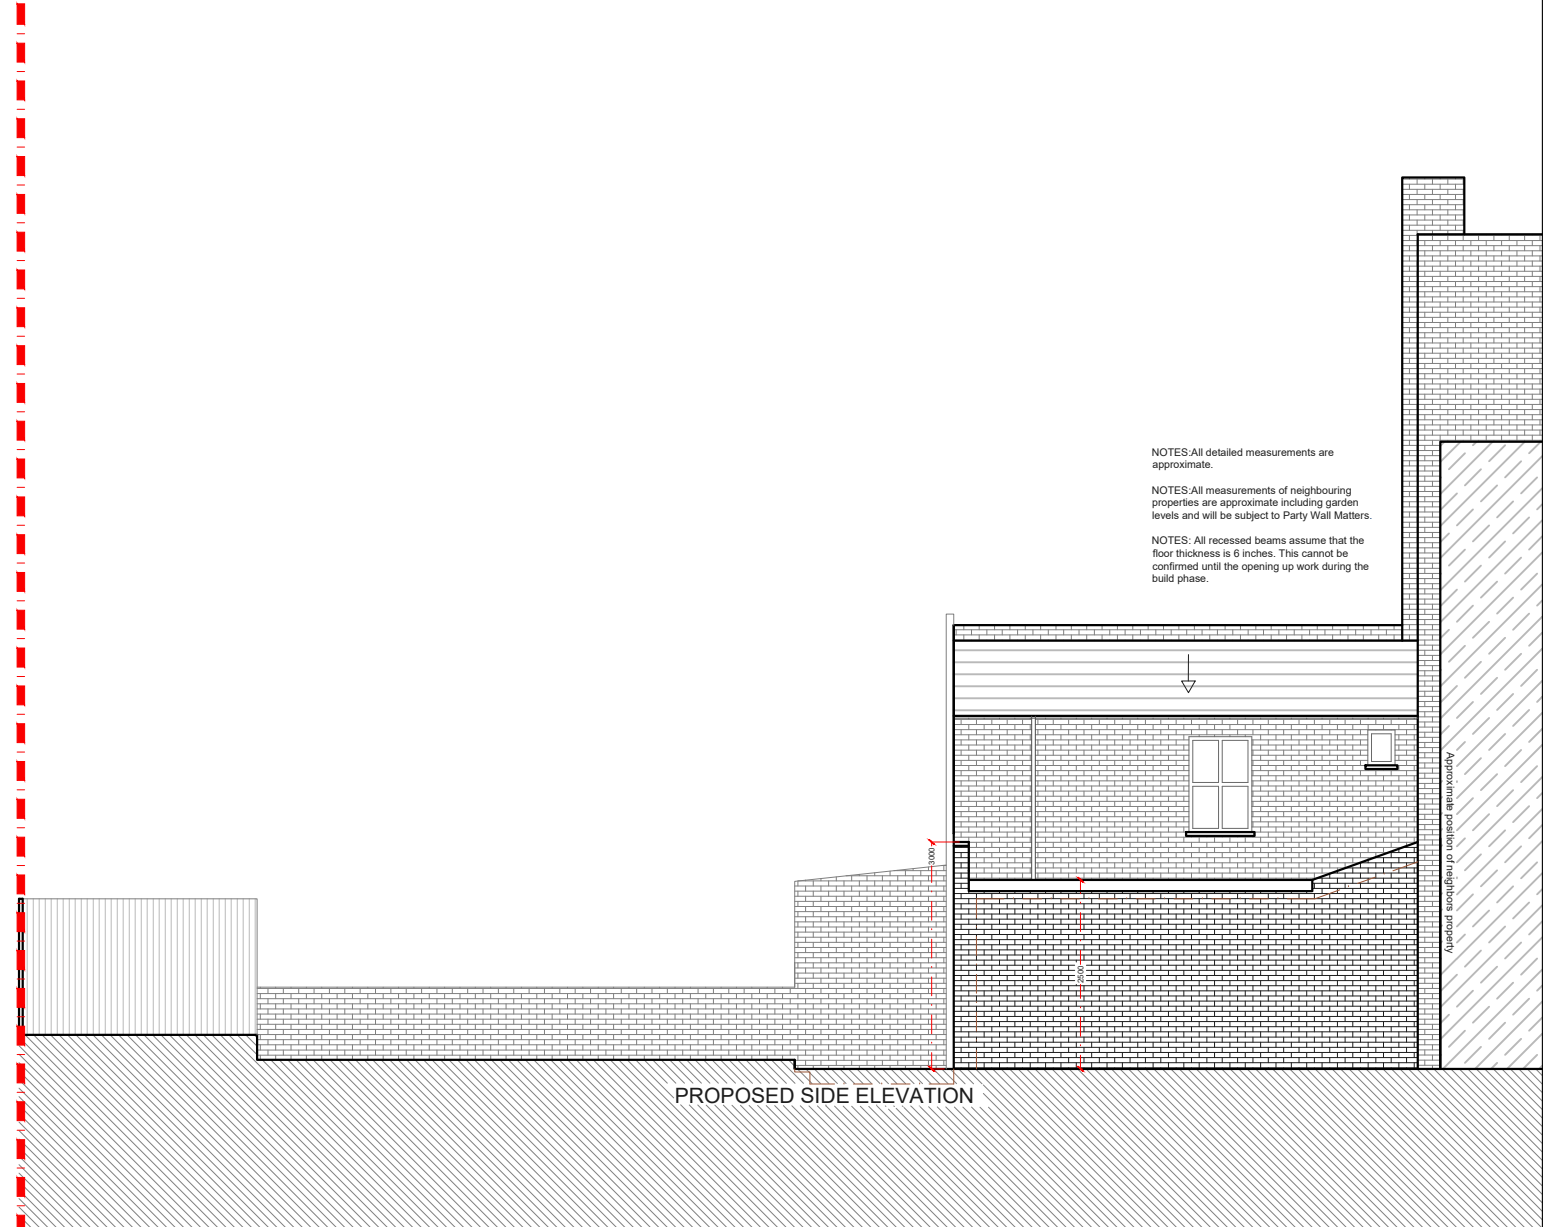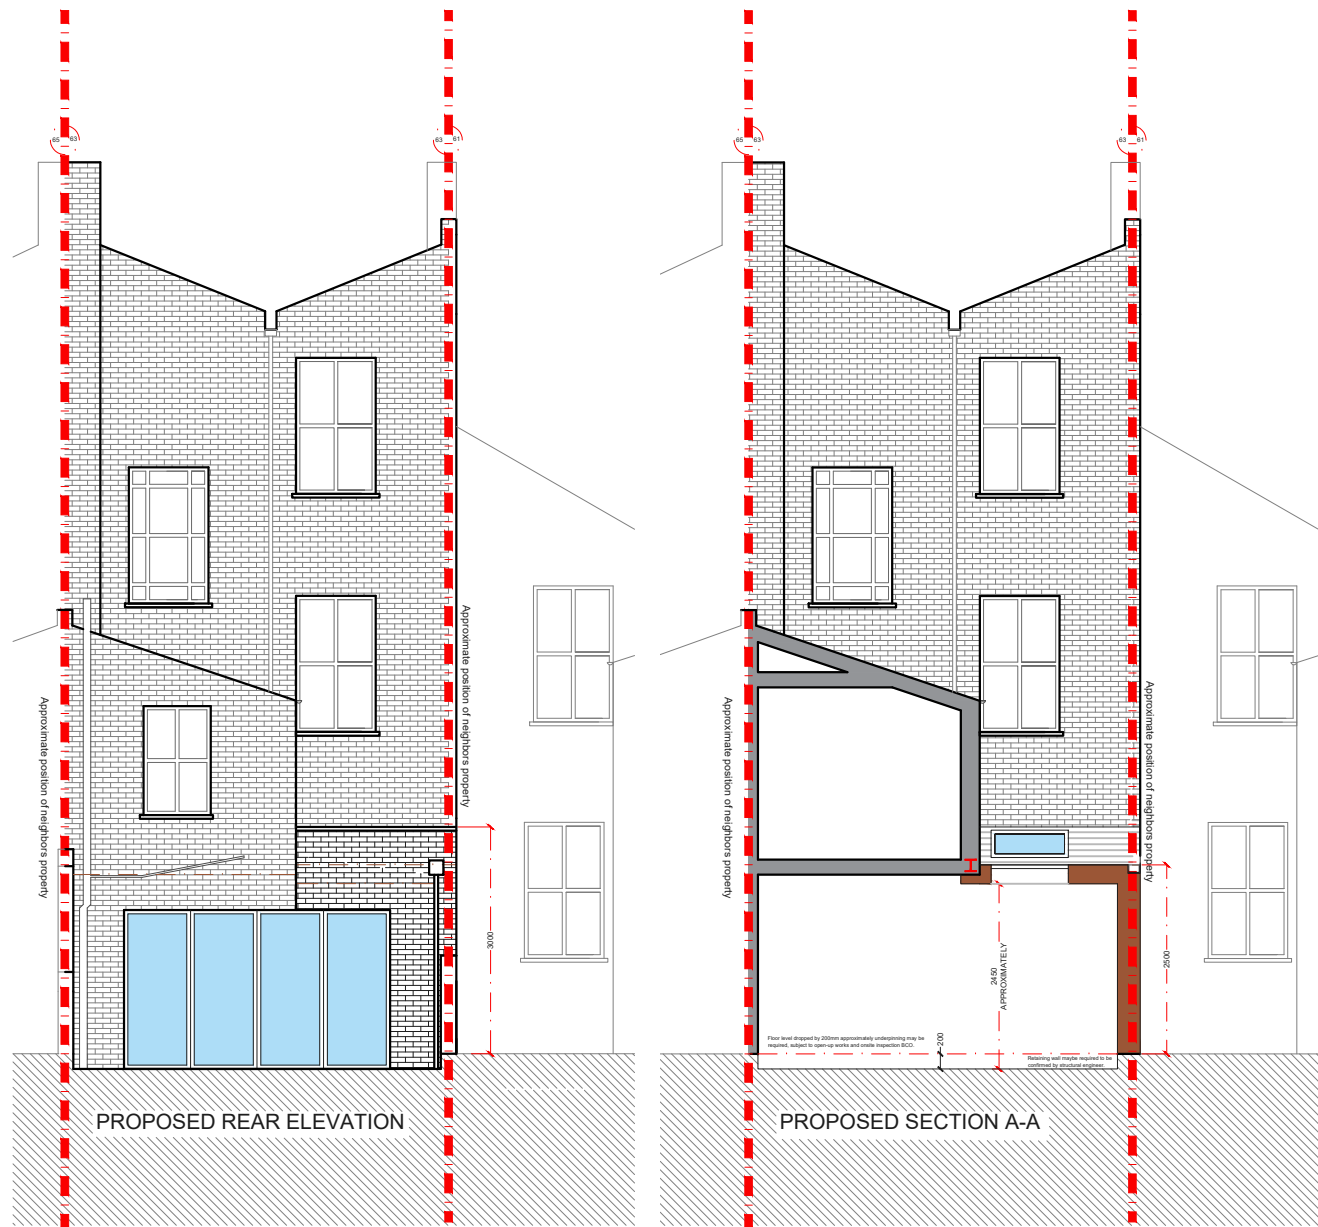

			CLIENT	AK & MG	PROJECT	CLIFDEN ROAD E5	SCALE	1:100@A3	DRAWING NO.	REV.	 <p>342 Clapham Road London SW9 9AJ Tel: 0207 242 5353 hello@designteam.co.uk www.designteam.co.uk</p>	
					DRAWING TITLE	PROPOSED SECTION, REAR AND SIDE ELEVATIONS	DATE	23-05-18	DRAWN	DA		P - 2
REV	DATE	NOTES					 <p>Meters @ 1:100@A3</p>					