


NOTE: all detailed measurements are approximate

NOTE: all recessed beams assume that the floor thickness is 6 inches. this cannot be confirmed until the opening up work during the build phase

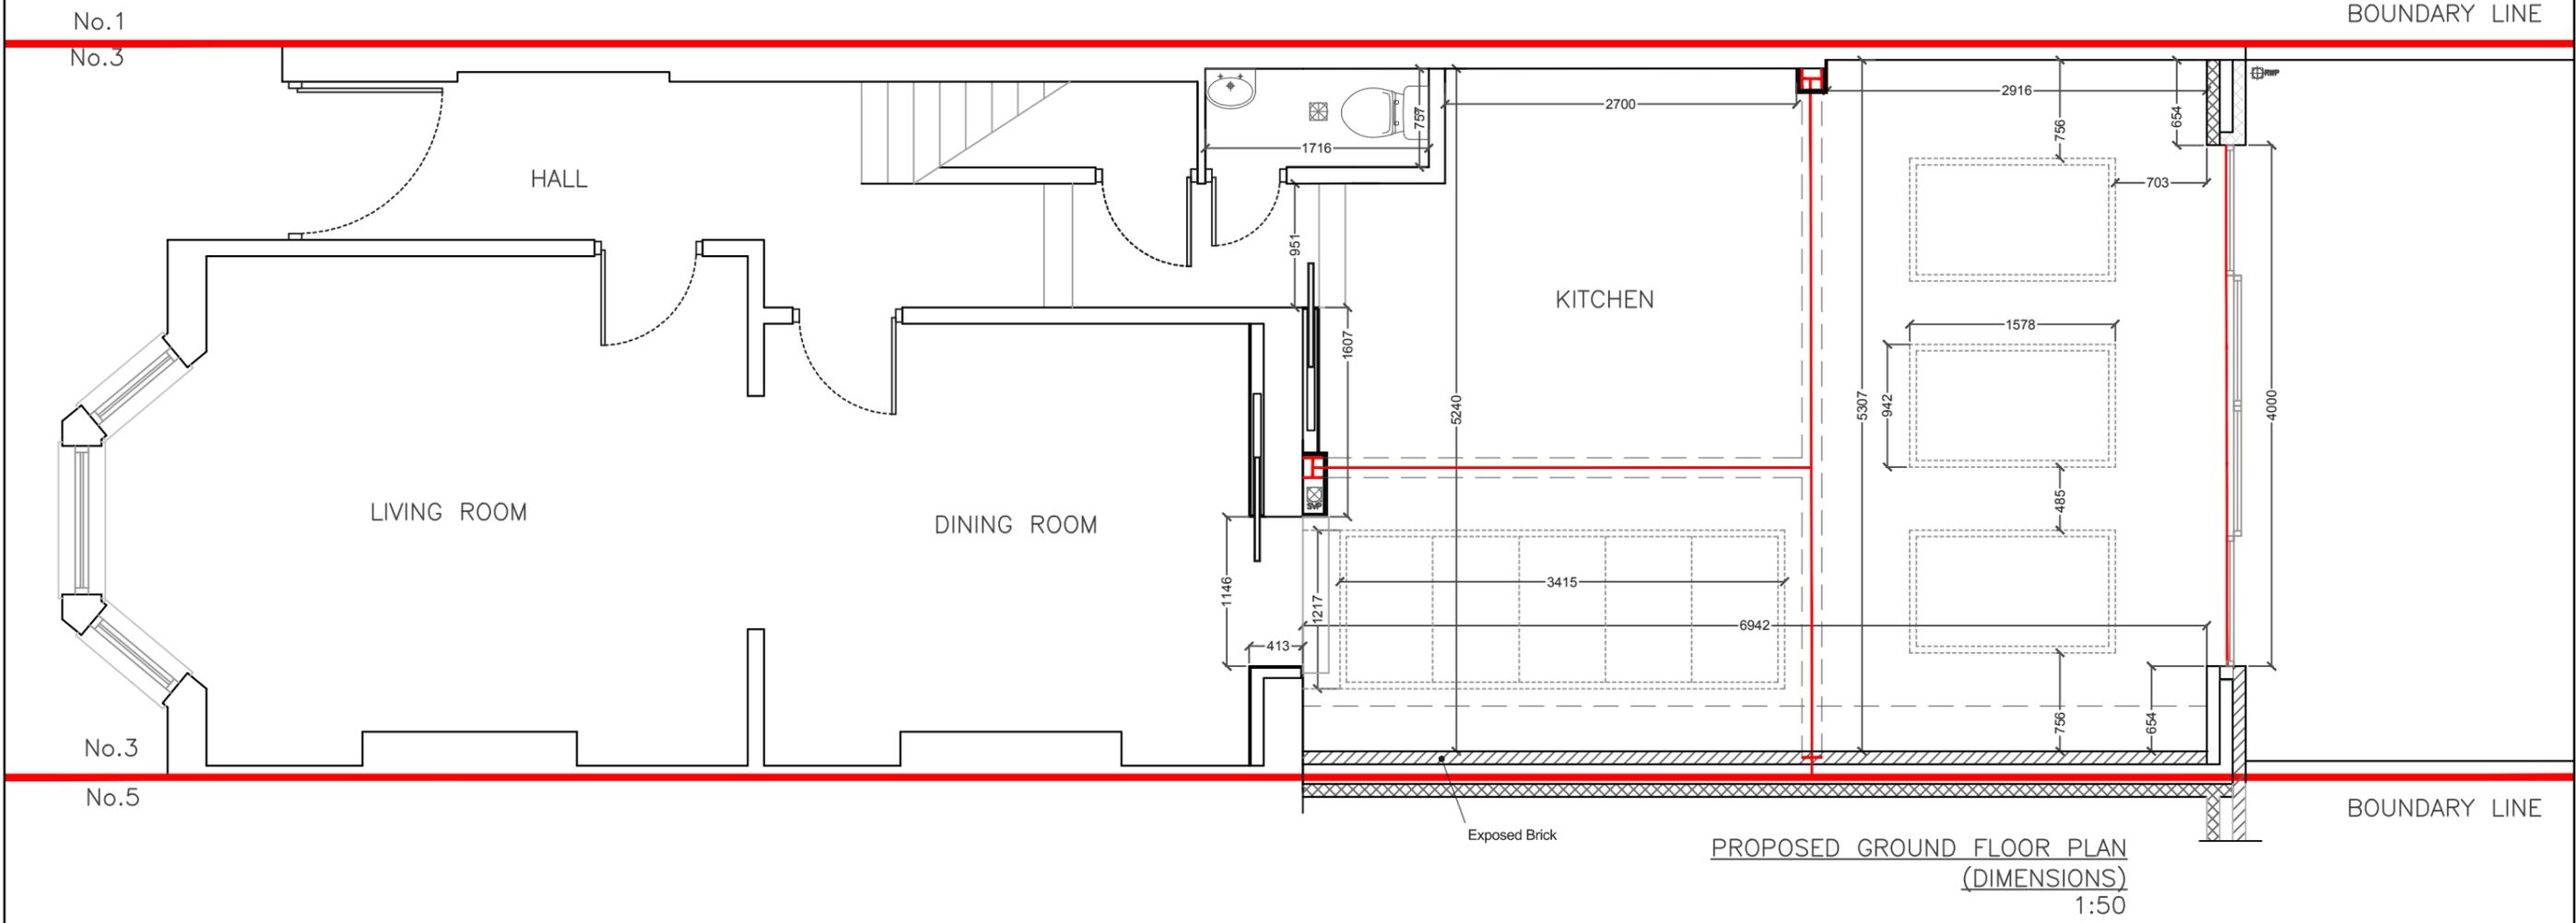

REV	DATE	NOTES

CLIENT  
**MR & MM**

DRAWINGS TO BE READ IN CONJUNCTION WITH RELEVANT DRAWING AND SPECS. FIGURED DIMENSIONS ONLY. DIMENSIONS SHOULD NOT BE RELIED UPON FOR THE PURPOSES OF ORDERING MATERIAL OR PLACING SUB-CONTRACT ORDERS, OR THE PLACEMENT OF ORDERS WITH THIRD PARTIES. THIRD PARTY SUPPLIERS TO TAKE THEIR OWN SITE MEASUREMENTS. IN THE EVENT THAT A CONTRACTOR OTHER THAN BUILD TEAM HOLBORN LIMITED IS APPOINTED TO EXECUTE THE WORKS, DESIGN TEAM HOLBORN LIMITED ACCEPT NO LIABILITY WHATSOEVER FOR THE SPECIFICATIONS, CALCULATION OR OTHER STRUCTURAL OR NON-STRUCTURAL INFORMATION AS IT SO EXISTS PERTAINING TO THE PROPOSED WORKS CONTAIN HEREWITH.

PROJECT  
**CONNAUGHT ROAD N4**

DRAWING TITLE  
**PROPOSED GROUND FLOOR PLAN**

SCALE **1:50@A3**

DATE **12-06-17** DRAWN **SD**

DRAWING NO. **P - 01**

REV.


Meters @ 1:50 @ A3

**designteam**

342 Clapham Road  
London  
SW9 9AJ

Tel: 0207 242 5353  
hello@designteam.co.uk  
www.designteam.co.uk

BOUNDARY LINE

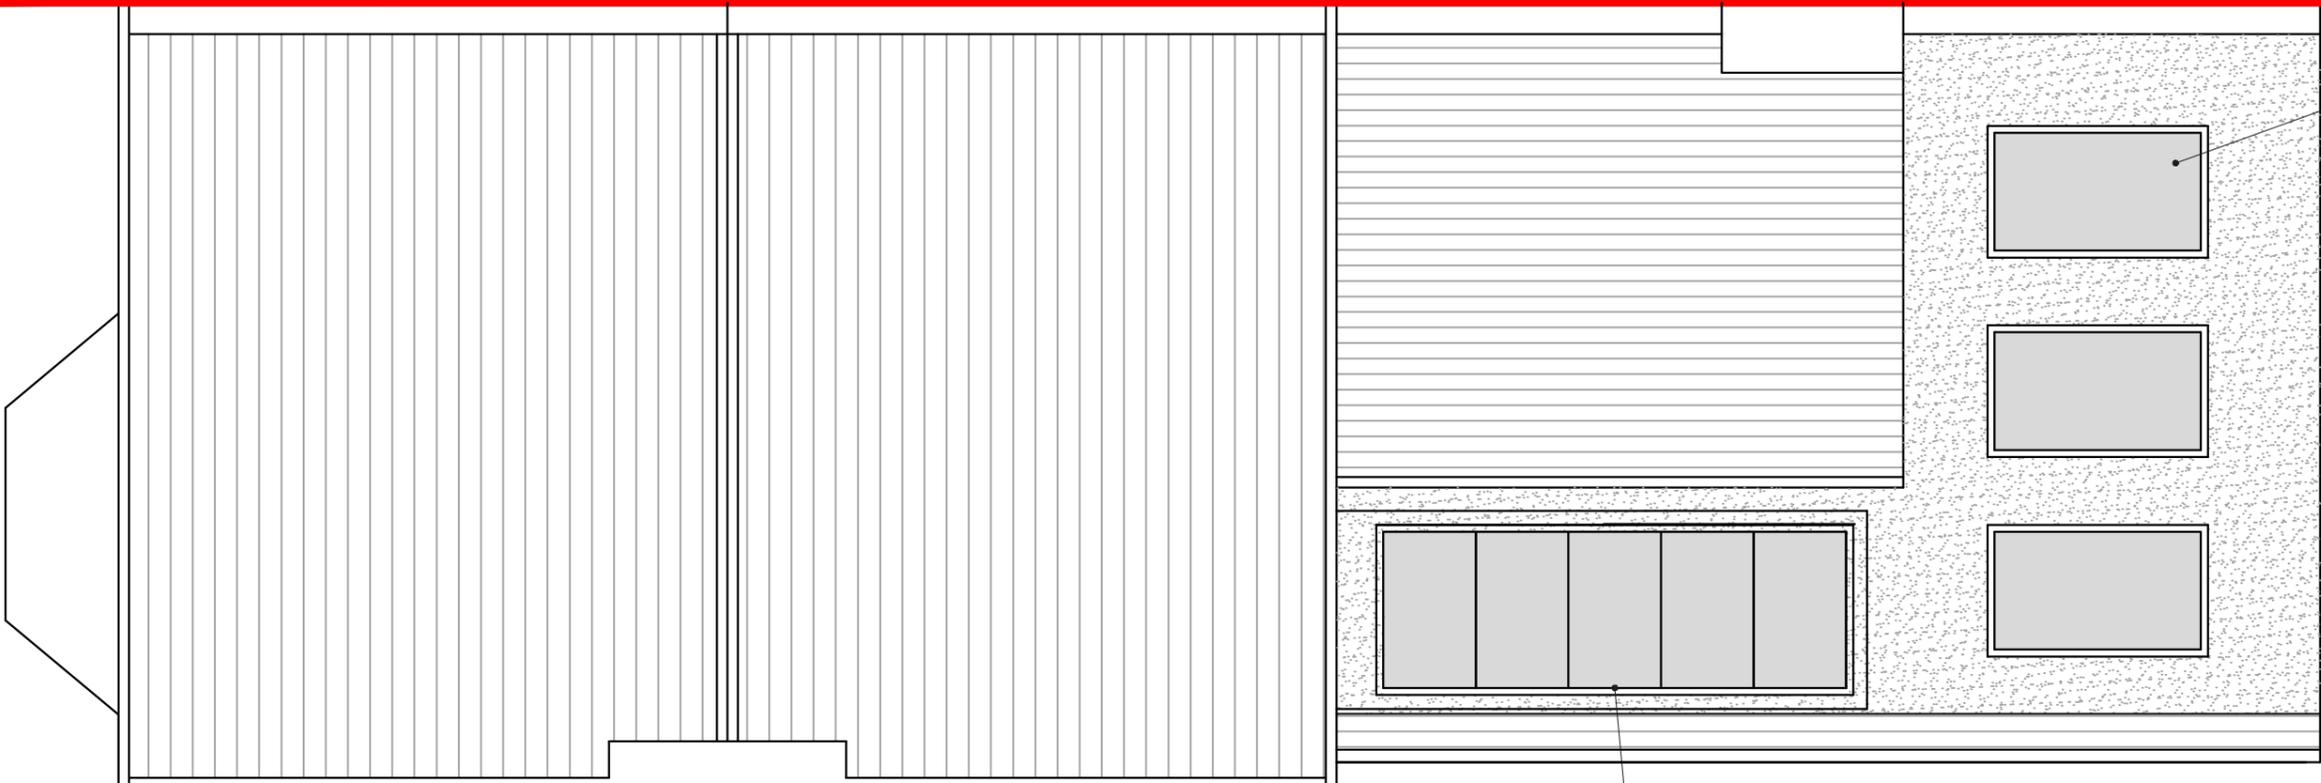

SKYLIGHT TO SUPPLIERS SPECIFICATION

PARAPET WALL

SKYLIGHT TO SUPPLIERS SPECIFICATION

PROPOSED ROOF PLAN  
1:50

BOUNDARY LINE

REV	DATE	NOTES

CLIENT  
**MR & MM**

DRAWINGS TO BE READ IN CONJUNCTION WITH RELEVANT DRAWING AND SPECS. FIGURED DIMENSIONS ONLY. DIMENSIONS SHOULD NOT BE RELIED UPON FOR THE PURPOSES OF ORDERING MATERIAL OR PLACING SUB-CONTRACT ORDERS, OR THE PLACEMENT OF ORDERS WITH THIRD PARTIES. THIRD PARTY SUPPLIERS TO TAKE THEIR OWN SITE MEASUREMENTS. IN THE EVENT THAT A CONTRACTOR OTHER THAN BUILD TEAM HOLBORN LIMITED IS APPOINTED TO EXECUTE THE WORKS, DESIGN TEAM HOLBORN LIMITED ACCEPT NO LIABILITY WHATSOEVER FOR THE SPECIFICATIONS, CALCULATION OR OTHER STRUCTURAL OR NON-STRUCTURAL INFORMATION AS IT SO EXISTS PERTAINING TO THE PROPOSED WORKS CONTAIN HEREWITH.

PROJECT  
**CONNAUGHT ROAD  
N4**

DRAWING TITLE  
**PROPOSED ROOF PLAN**


SCALE  
**1:50@A3**

DATE  
**12-06-17**

DRAWN  
**SD**




DRAWING NO.  
**P-02**

REV.

 

**designteam**

342 Clapham Road London SW9 9AJ  
Tel: 0207 242 5353  
hello@designteam.co.uk  
www.designteam.co.uk

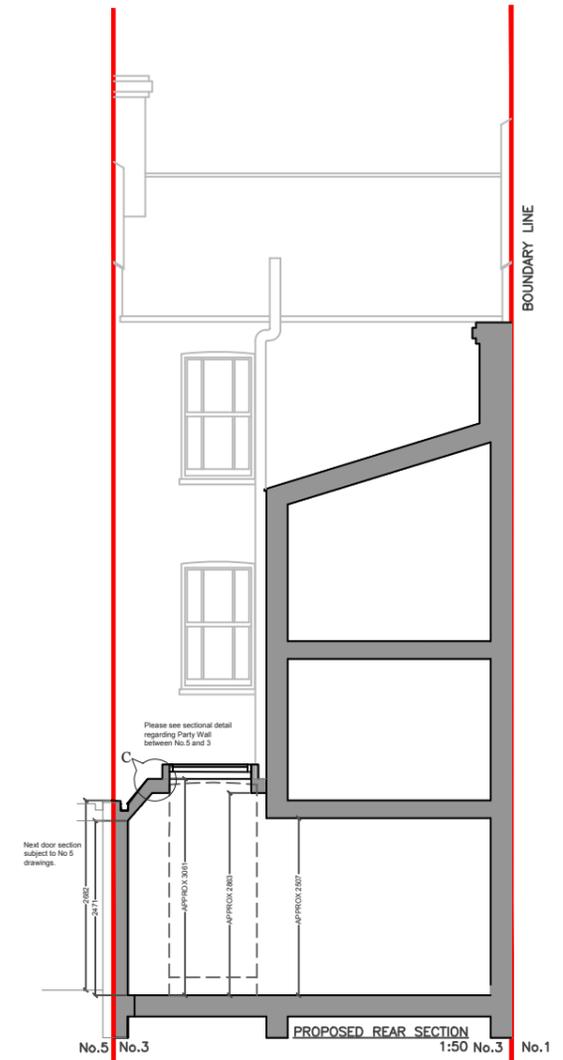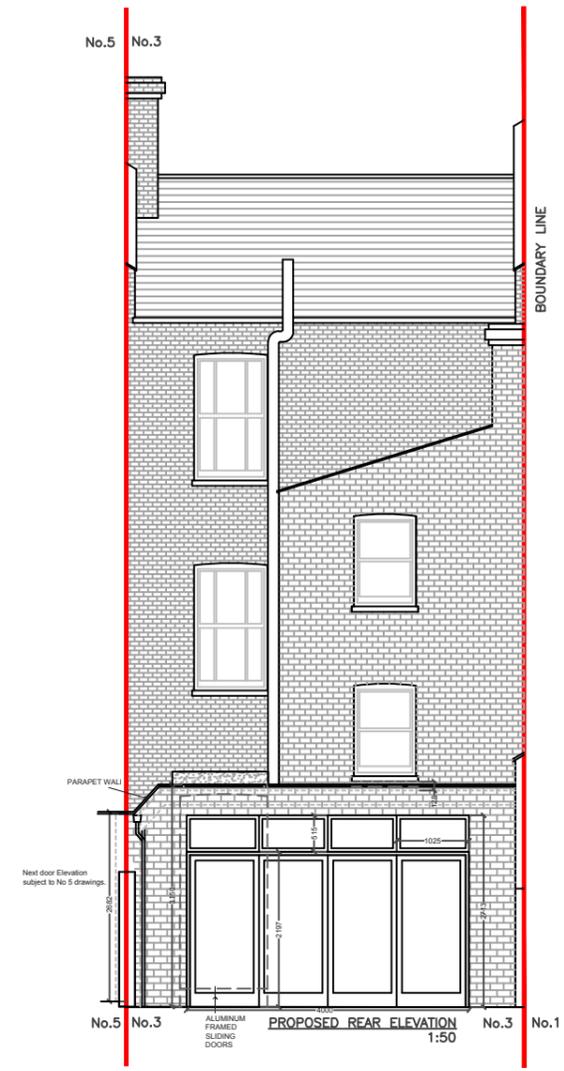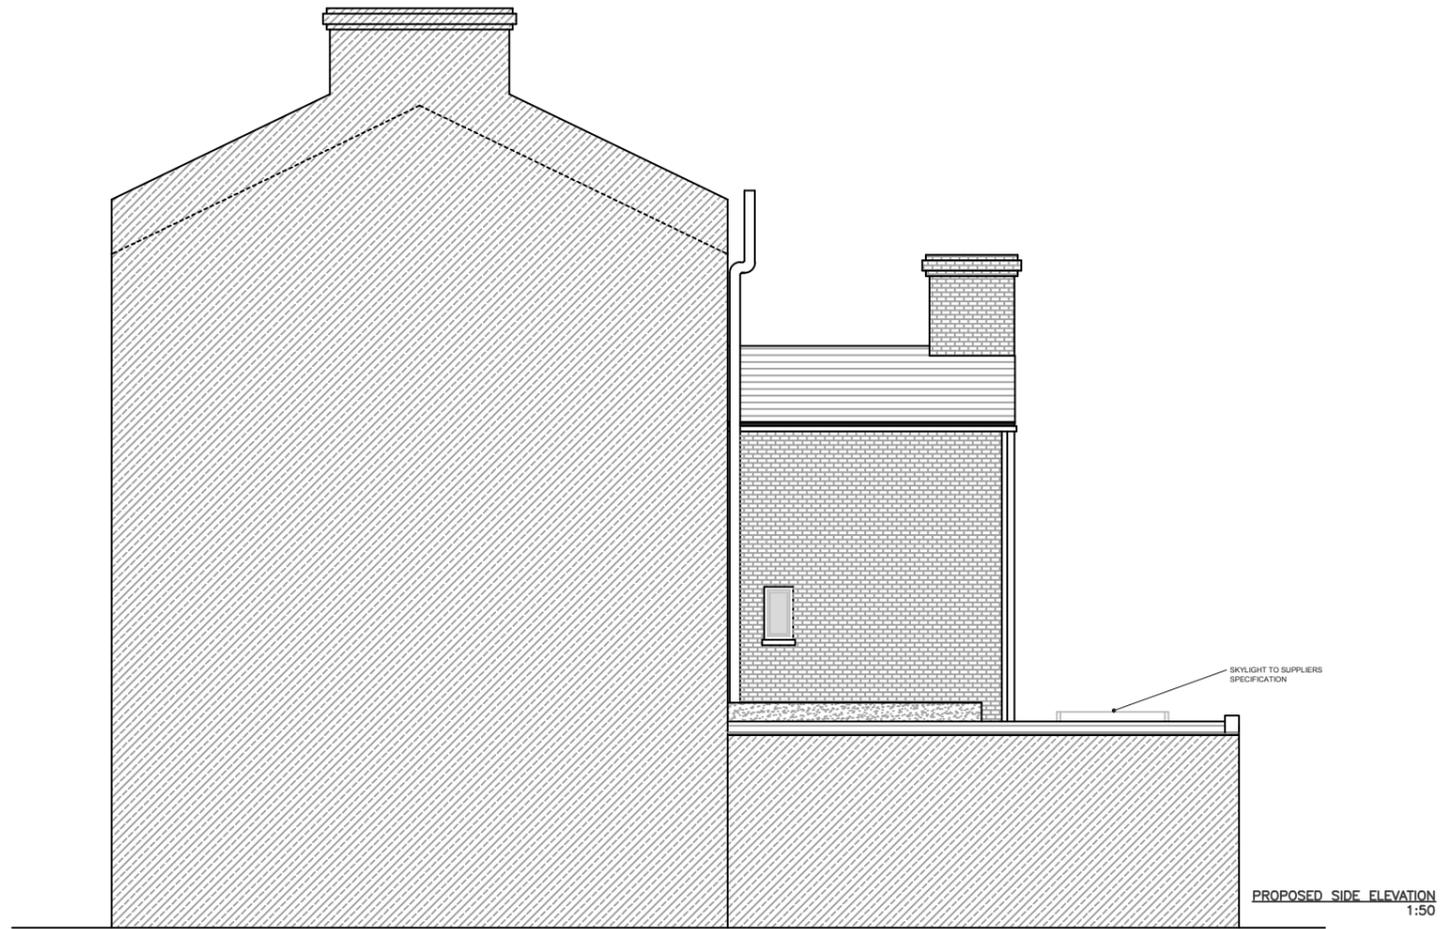

REV	DATE	NOTES

CLIENT  
**MR & MM**

DRAWINGS TO BE READ IN CONJUNCTION WITH RELEVANT DRAWING AND SPECS. FIGURED DIMENSIONS ONLY. DIMENSIONS SHOULD NOT BE RELIED UPON FOR THE PURPOSES OF ORDERING MATERIAL OR PLACING SUB-CONTRACT ORDERS, OR THE PLACEMENT OF ORDERS WITH THIRD PARTIES. THIRD PARTY SUPPLIERS TO TAKE THEIR OWN SITE MEASUREMENTS. IN THE EVENT THAT A CONTRACTOR OTHER THAN BUILD TEAM HOLBORN LIMITED IS APPOINTED TO EXECUTE THE WORKS, DESIGN TEAM HOLBORN LIMITED ACCEPTS NO LIABILITY WHATSOEVER FOR THE SPECIFICATIONS, CALCULATION OR OTHER STRUCTURAL OR NON-STRUCTURAL INFORMATION AS IT SO EXISTS PERTAINING TO THE PROPOSED WORKS CONTAIN HEREWITH.

PROJECT  
**CONNAUGHT ROAD N4**

DRAWING TITLE  
**PROPOSED ELEVATIONS AND SECTION**

SCALE **1:100@A3**

DATE **12-06-17** DRAWN **SD**

DRAWING NO. **P-03**

REV.

Meters @ 1:50 @ A3

**designteam**

342 Clapham Road  
London  
SW9 9AJ

Tel: 0207 242 5353  
hello@designteam.co.uk  
www.designteam.co.uk