




PROPOSED SIDE ELEVATION  
SCALE 1:100

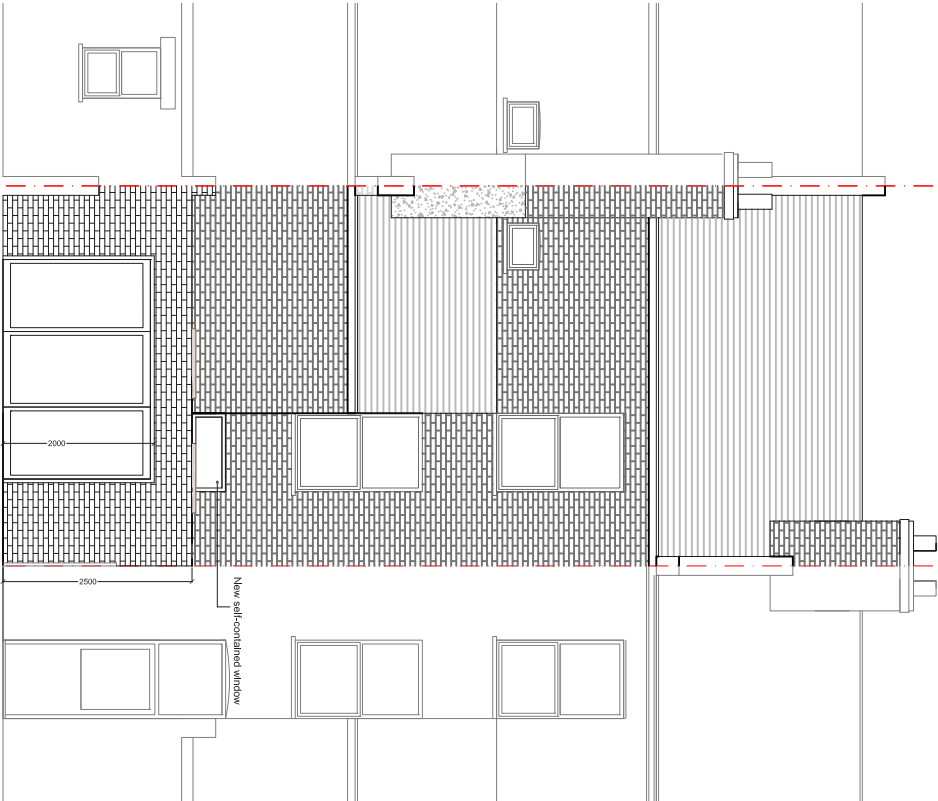

PROPOSED REAR ELEVATION  
SCALE 1:100

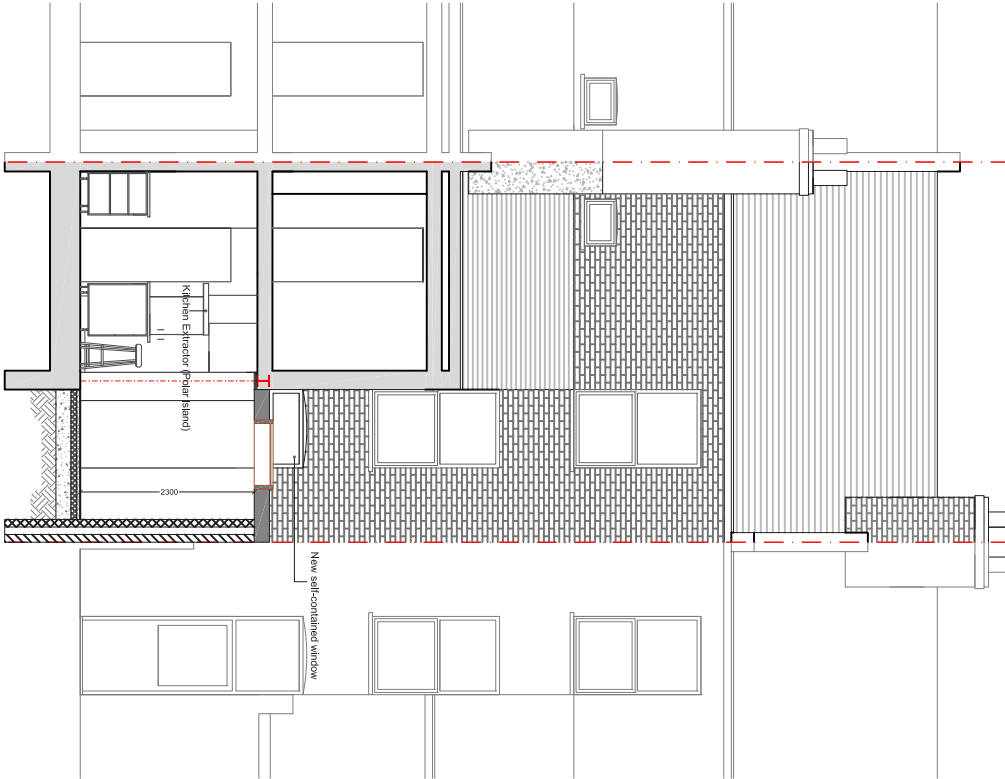

PROPOSED SECTION AA  
SCALE 1:100

 

			CLIENT		
			JR		
			PROJECT		
			118 DALYELL ROAD SW9 9UP		
			DRAWING TITLE		
			PROPOSED ELEVATION AND SECTIONS		
REV	DATE	NOTES			

SCALE		DRAWING NO.		REV.
1:50@A3				
DATE	DRAWN			
08-07-15	SD			