


PROPOSED GROUND FLOOR PLAN
SCALE 1:50

 

CLIENT

I & TG

PROJECT

DUCKETT ROAD
LONDON N4

SCALE 1:50@A3


DRAWING NO. **P1**

REV.

DATE

13-05-14

DRAWN **MKS**

 


REV DATE NOTES


DRAWINGS TO BE READ IN CONJUNCTION WITH RELEVANT DRAWING AND SPECS. FIGURED DIMENSIONS ONLY. ANY DISCREPANCIES ARE TO BE POINTED TO THE ARCHITECT. THE ARCHITECT IS NOT LIABLE FOR ANY FAULTS NOT RAISED IN THE EVENT THAT A CONTRACTOR OTHER THAN BUILD TEAM HOLBORN LIMITED IS APPOINTED TO EXECUTE THE WORKS. BUILD TEAM HOLBORN LIMITED ACCEPTS NO LIABILITY WHATSOEVER FOR THE SPECIFICATION, CALCULATION OR OTHER INFORMATION AS IT SO EXISTS PERTAINING TO THE PROPOSED WORKS CONTAINED HEREWITH.

DRAWING TITLE

PROPOSED GROUND
FLOOR PLAN

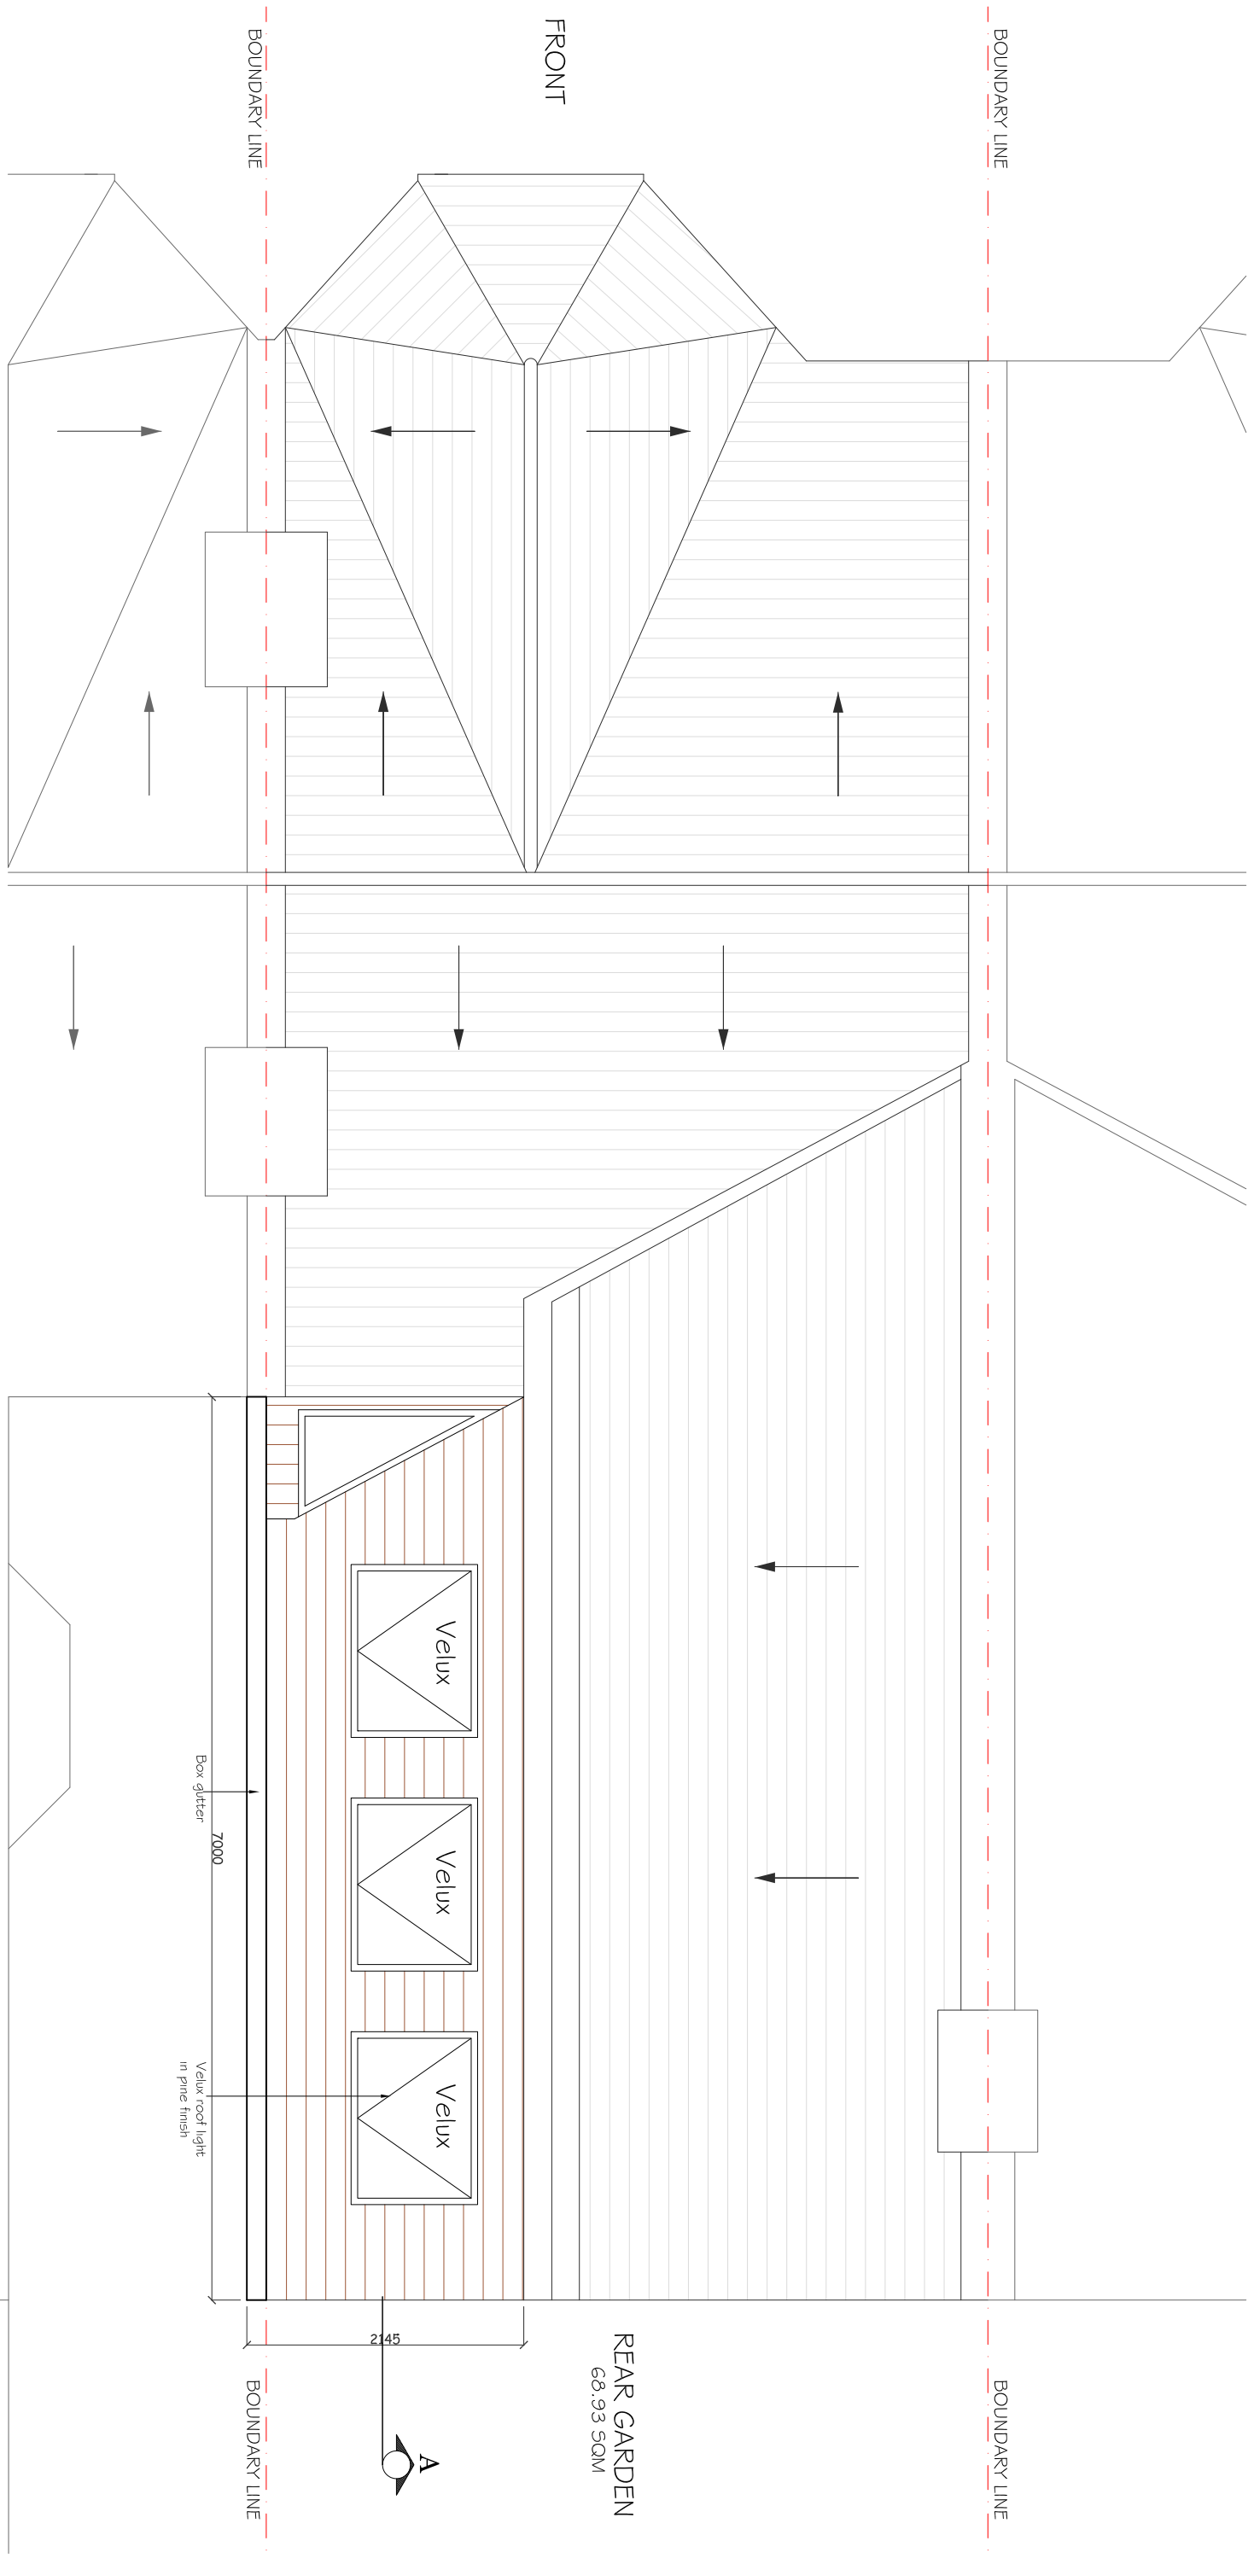

PROPOSED ROOF TOP PLAN
SCALE 1:50

 

CLIENT

I & TG

PROJECT

DUCKETT ROAD
LONDON N4

SCALE 1:50@A3


DRAWING NO. **P2**

REV.

DATE

13-05-14

DRAWN **MKS**


 


REV DATE NOTES

DRAWINGS TO BE READ IN CONJUNCTION WITH RELEVANT DRAWING AND SPECS. FIGURED DIMENSIONS ONLY. ANY DISCREPANCIES ARE TO BE POINTED TO THE ARCHITECT. THE ARCHITECT IS NOT LIABLE FOR ANY FAULTS NOT RAISED IN THE EVENT THAT A CONTRACTOR OTHER THAN BUILD TEAM HOLBORN LIMITED IS APPOINTED TO EXECUTE THE WORKS. BUILD TEAM HOLBORN LIMITED ACCEPTS NO LIABILITY WHATSOEVER FOR THE SPECIFICATION, CALCULATION OR OTHER INFORMATION AS IT SO EXISTS PERTAINING TO THE PROPOSED WORKS CONTAINED HEREWITH.

DRAWING TITLE

PROPOSED ROOF
TOP PLAN

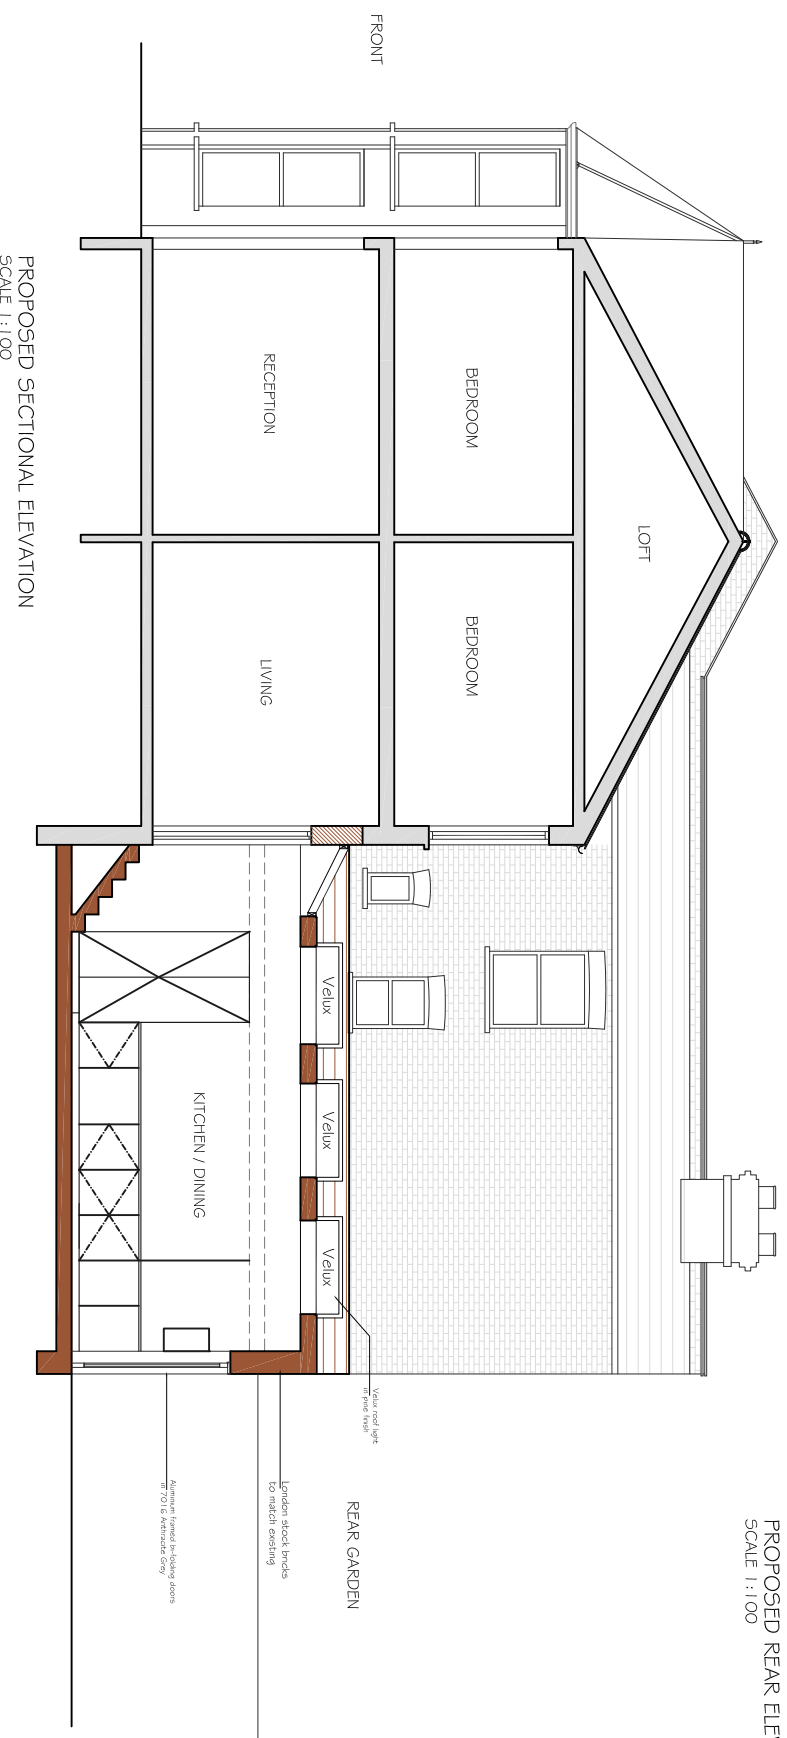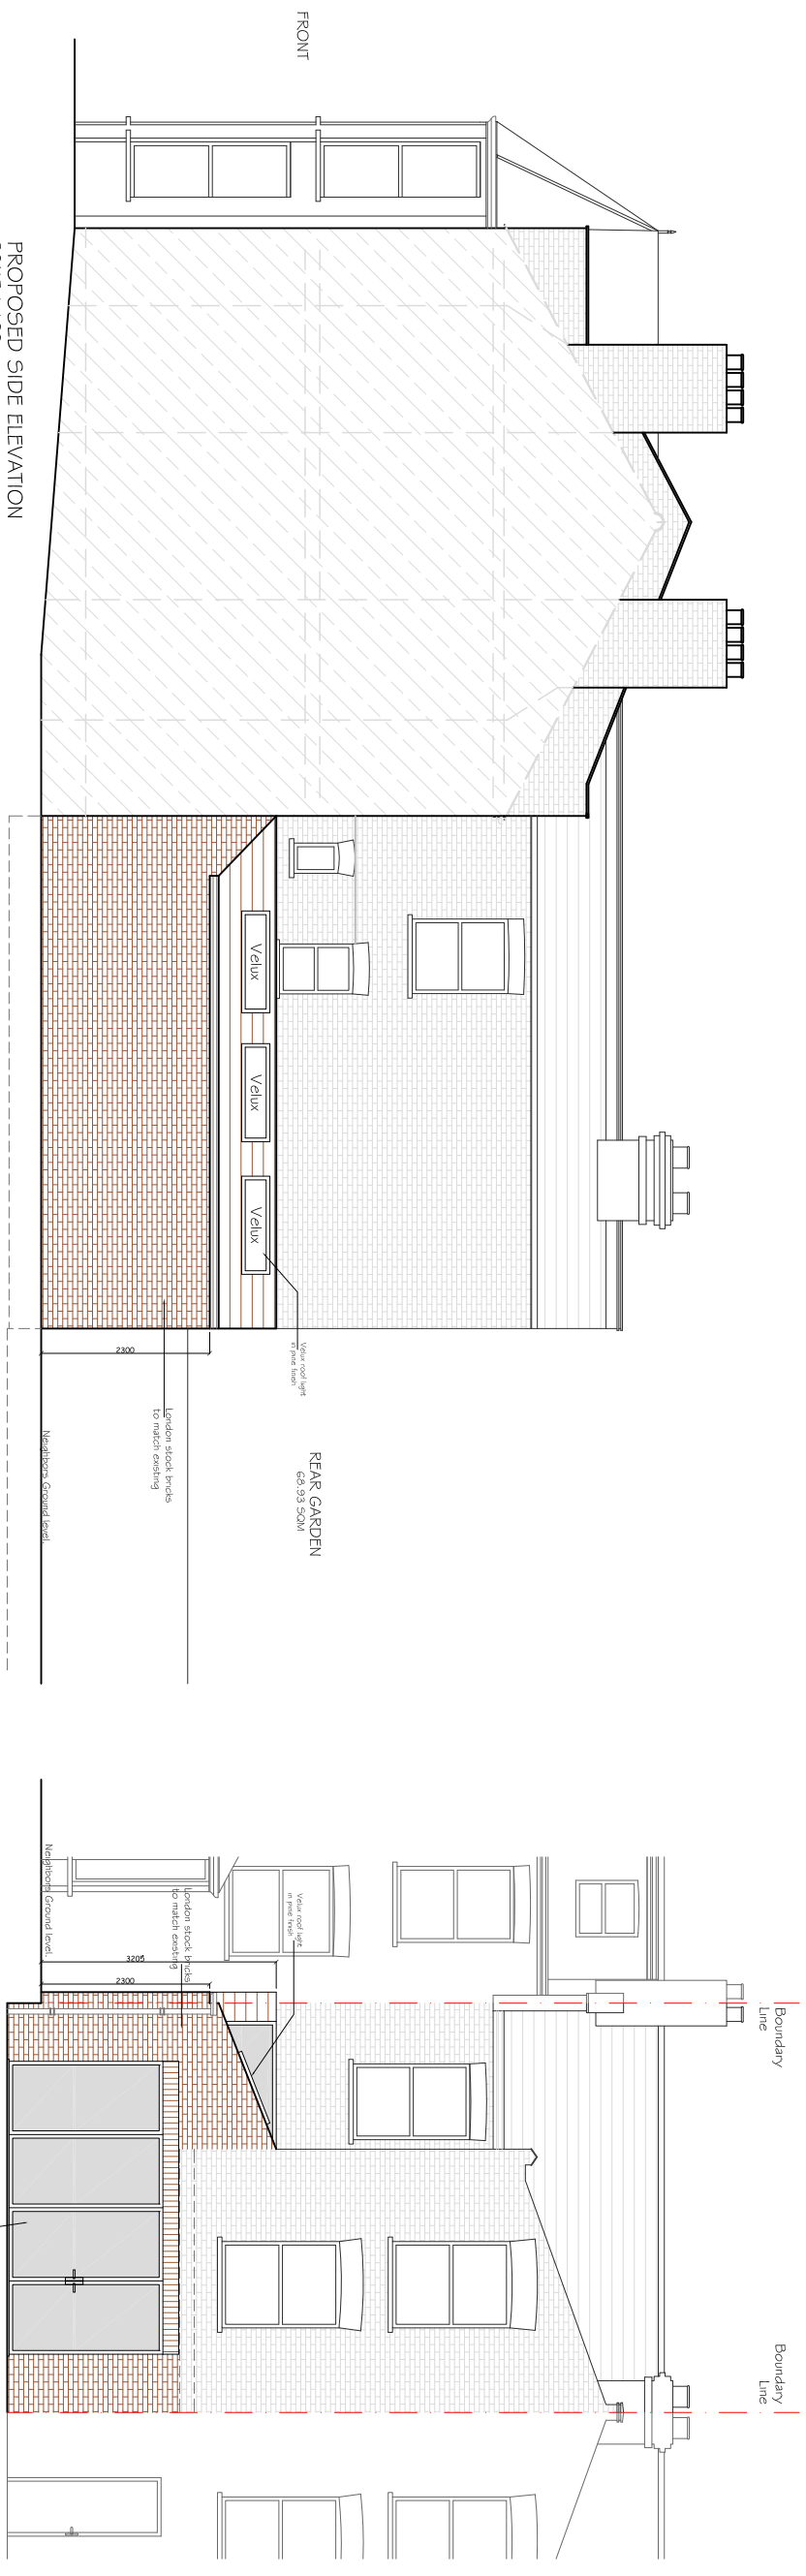

CLIENT: I & TG

PROJECT: DUCKETT ROAD LONDON N4

SCALE: 1:100@A3

DATE: 13-05-14

DRAWING NO: P3

REV.:

REV. DATE NOTES

DRAWINGS TO BE READ IN CONJUNCTION WITH RELEVANT DRAWING AND SPECS. FIGURED DIMENSIONS ONLY. ANY DISCREPANCIES ARE TO BE POINTED TO THE ARCHITECT. THE ARCHITECT IS NOT LIABLE FOR ANY FAULTS NOT RAISED IN THE EVENT THAT A CONTRACTOR OTHER THAN BUILD TEAM HOLBORN LIMITED IS APPOINTED TO EXECUTE THE WORKS. BUILD TEAM HOLBORN LIMITED ACCEPTS NO LIABILITY WHATSOEVER FOR THE SPECIFICATION, CALCULATION OR OTHER INFORMATION AS IT SO EXISTS PERTAINING TO THE PROPOSED WORKS CONTAINED HEREWITH.

DRAWING TITLE: PROPOSED ELEVATIONS AND SECTION

0 1 2 3 4 5
Meters @ 1:100 @ A3

Unit 3D
26-32 Voltaire Road
London SW4 6DH

the side return extension company
buildteam

T 020 7495 6561
Info@buildteam.com
www.buildteam.com