


AREA: 17.4M2  
50%

UP → NOTES: All detailed measurements are approximate.

NOTES: All measurements of neighbouring properties are approximate including garden levels and will be subject to Party Wall Matters.

NOTES: All recessed beams assume that the floor thickness is 6 inches. This cannot be confirmed until the opening up work during the build phase.

CLIENT			PROJECT		SCALE		DRAWING NO.		REV.	
JW			DELORME STREET W6		1:50@A3		P - 1			
			DRAWING TITLE		DATE		DRAWN			
			PROPOSED GROUND FLOOR PLAN		15-02-18		MG			
REV	DATE	NOTES				<p>Meters @ 1:50@ A3</p>			<p>342 Clapham Road London SW9 9AJ Tel: 0207 242 5353 hello@designteam.co.uk www.designteam.co.uk</p>	

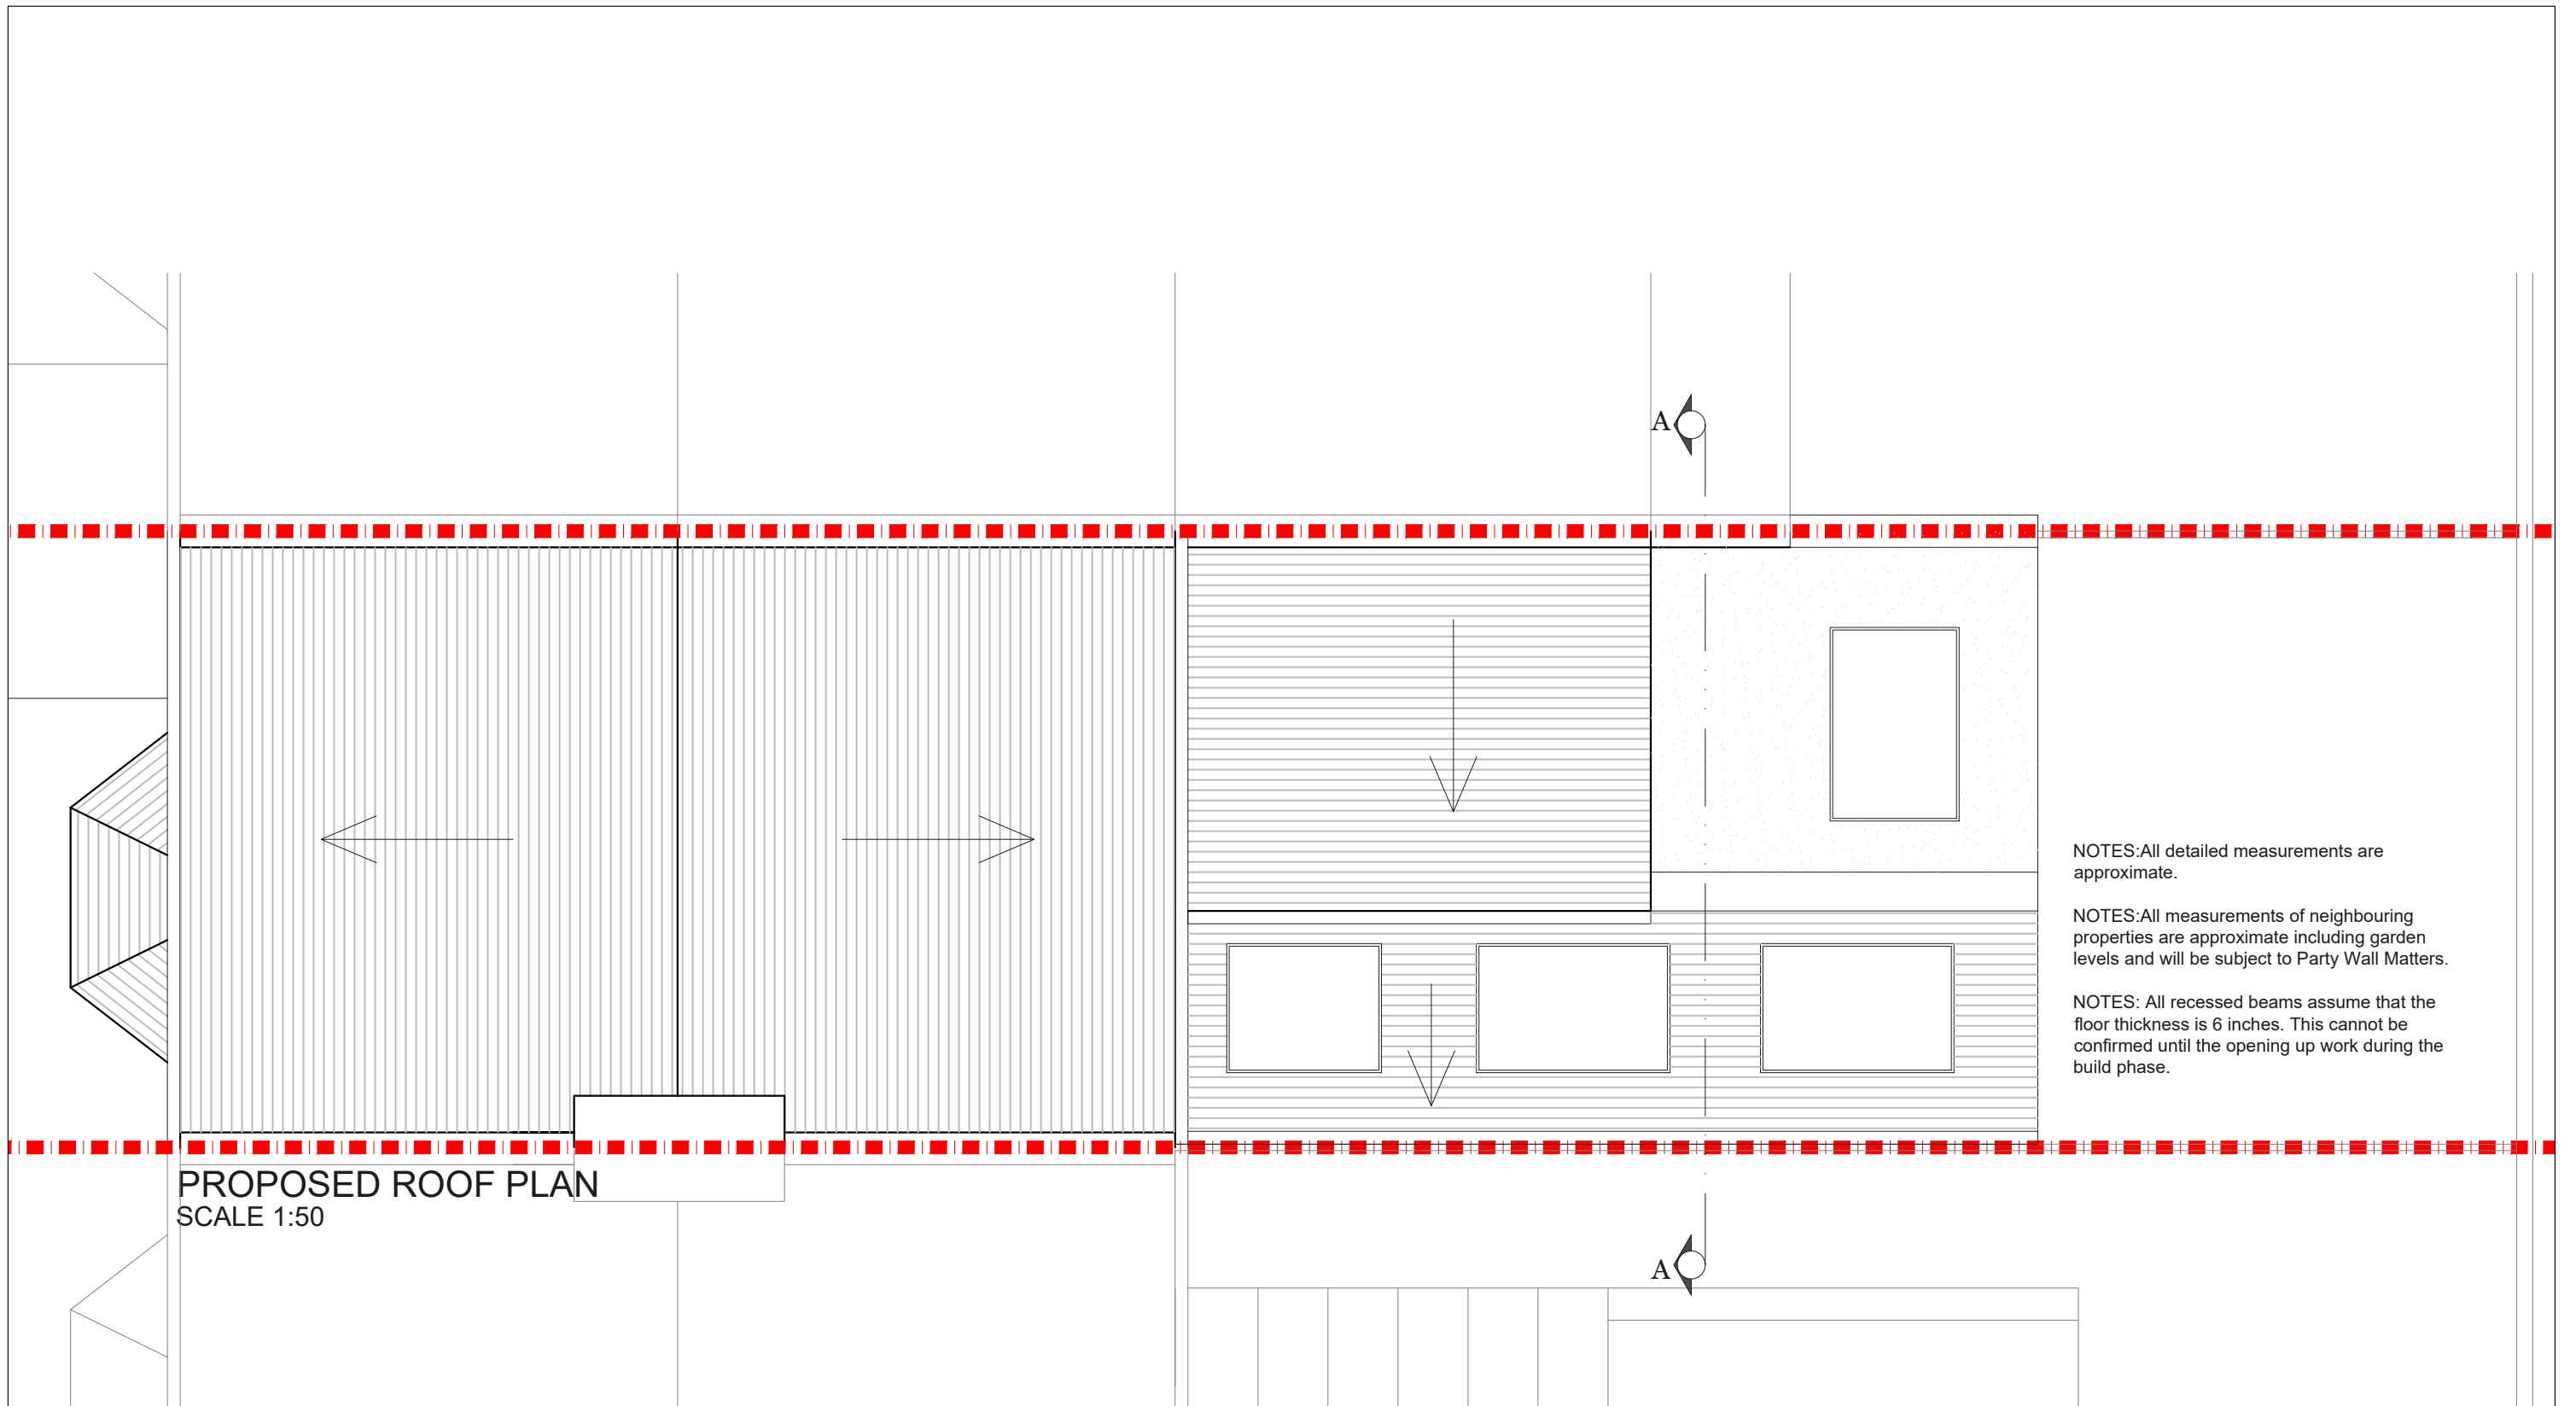


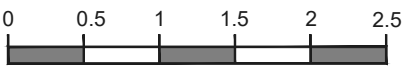
NOTES: All detailed measurements are approximate.

NOTES: All measurements of neighbouring properties are approximate including garden levels and will be subject to Party Wall Matters.

NOTES: All recessed beams assume that the floor thickness is 6 inches. This cannot be confirmed until the opening up work during the build phase.

**PROPOSED ROOF PLAN**  
SCALE 1:50




			CLIENT	JW	PROJECT	DELORME STREET W6		SCALE	1:50@A3	DRAWING NO.	REV.	 342 Clapham Road London SW9 9AJ Tel: 0207 242 5353 hello@designteam.co.uk www.designteam.co.uk	
					DRAWING TITLE	PROPOSED ROOF PLAN		DATE	15-02-18	DRAWN	MG		P - 2
REV	DATE	NOTES						 Meters @ 1:50@ A3					


NOTES: All detailed measurements are approximate.

NOTES: All measurements of neighbouring properties are approximate including garden levels and will be subject to Party Wall Matters.


NOTES: All recessed beams assume that the floor thickness is 6 inches. This cannot be confirmed until the opening up work during the build phase.

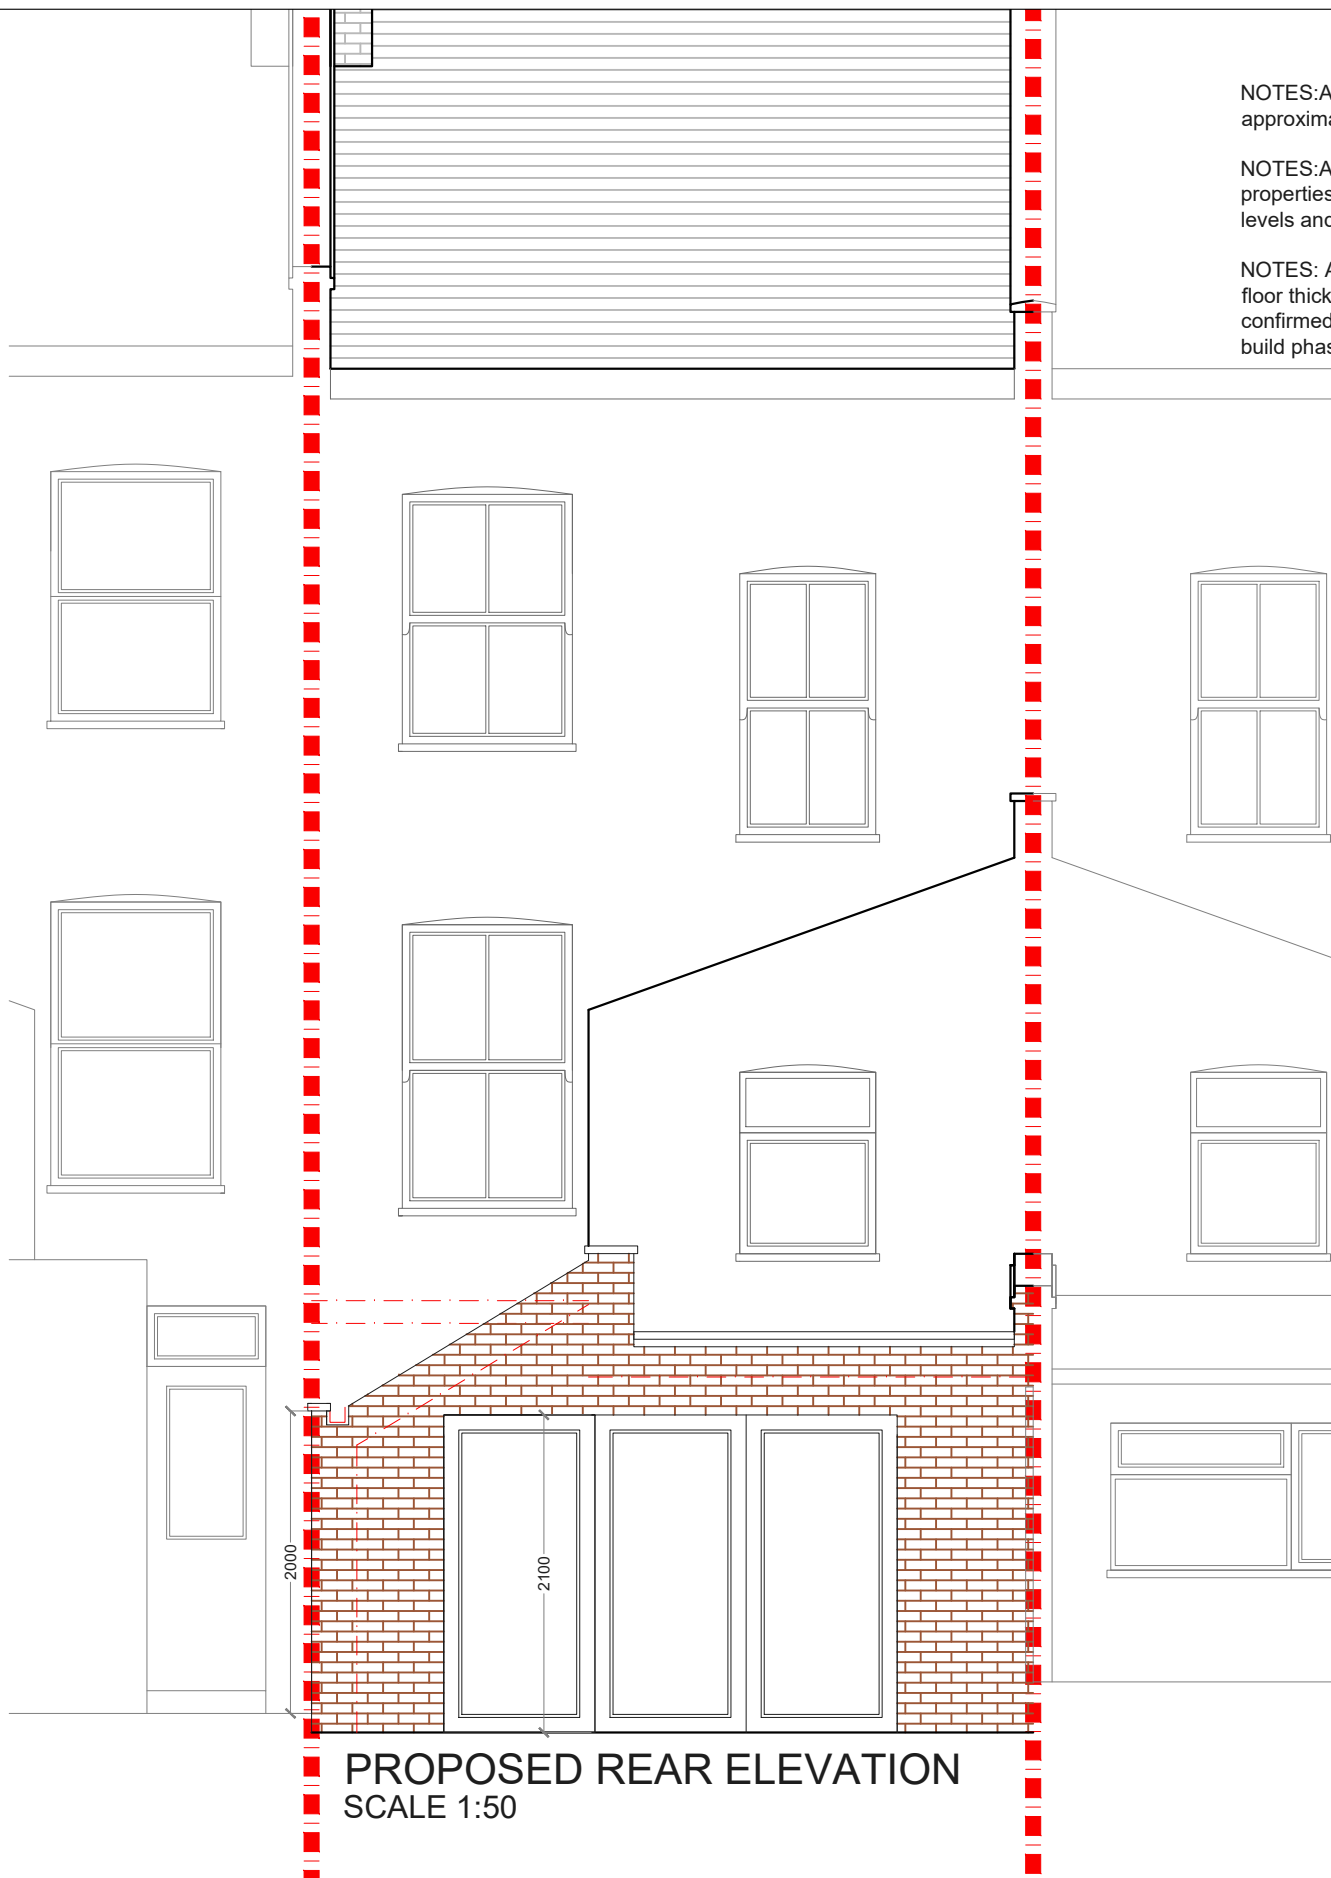

**PROPOSED REAR ELEVATION**  
SCALE 1:50

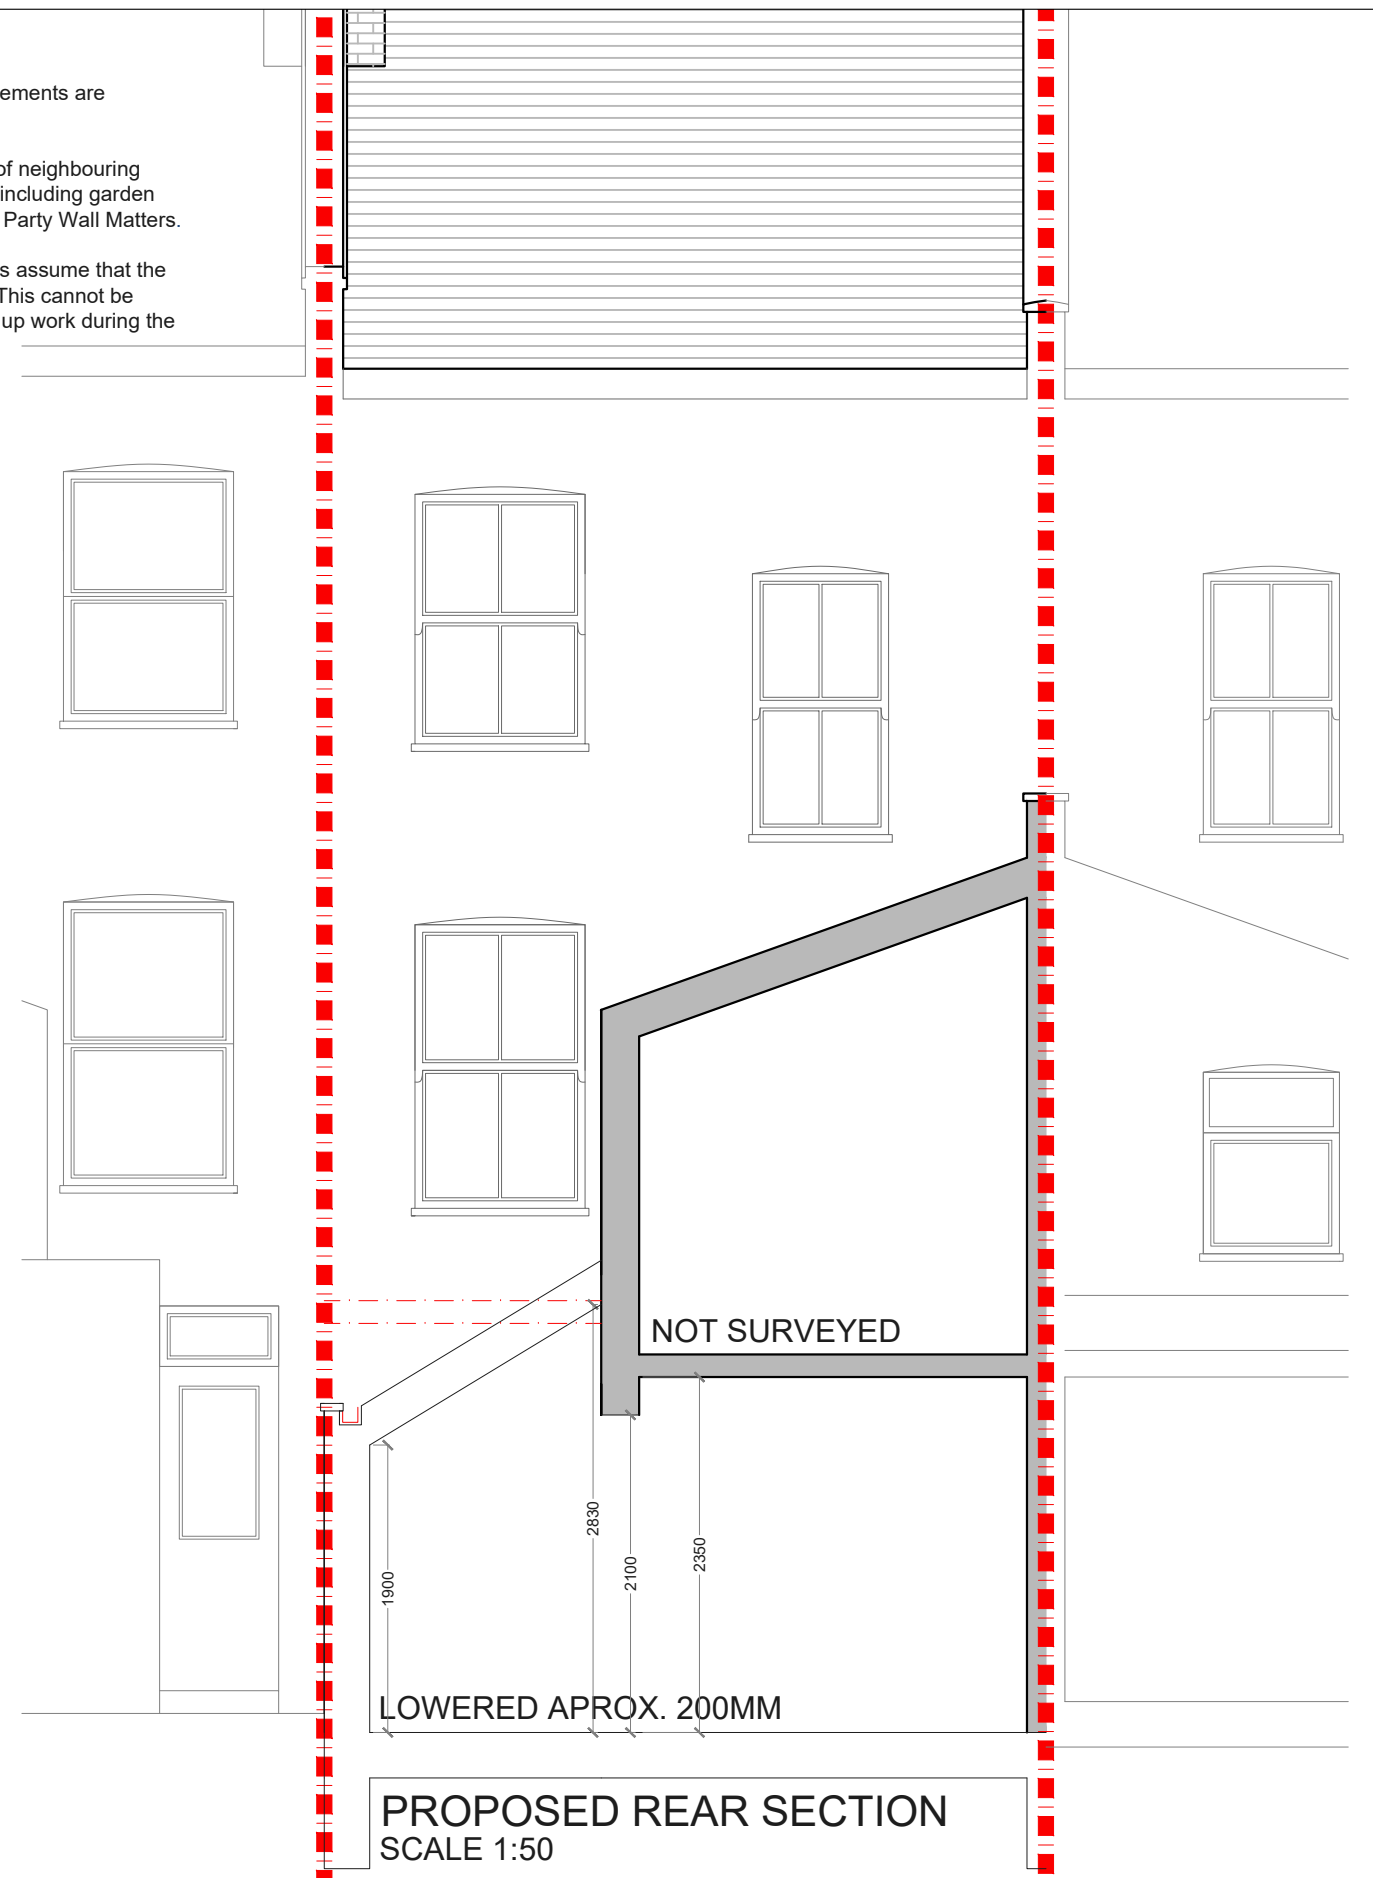

**PROPOSED REAR SECTION**  
SCALE 1:50

			CLIENT	JW		PROJECT	DELORME STREET W6		SCALE	1:50@A3	DRAWING NO.	REV.	 <p>342 Clapham Road London SW9 9AJ</p> <p>Tel: 0207 242 5353 hello@designteam.co.uk www.designteam.co.uk</p>
					DRAWING TITLE	PROPOSED REAR ELEVATION AND SECTION		DATE	15-02-18	DRAWN	MG	P - 3	
REV	DATE	NOTES						