



			CLIENT J F	PROJECT EARL ROAD, EAST SHEEN SW14	SCALE 1:50@A3	DRAWING NO. P1	REV.	<div>buildteam</div> <div>the side return extension company</div> <div>Unit 1F 26-32 Voltaire Road London SW4 6DH</div> <div>T 020 7495 6561 info@buildteam.com www.buildteam.com</div>
					DATE 06-12-14			
					DRAWING TITLE PROPOSED GROUND FLOOR PLAN		<div><div>00.511.522.5</div><div>Meters @ 1:50 @ A3</div></div>	
REV	DATE	NOTES	DRAWINGS TO BE READ IN CONJUNCTION WITH RELEVANT DRAWING AND SPECS. FIGURED DIMENSIONS ONLY. DIMENSIONS SHOULD NOT BE RELIED UPON FOR THE PURPOSES OF ORDERING MATERIALS OR PLACING SUB-CONTRACT ORDERS, OR THE PLACEMENT OF ORDERS WITH THIRD PARTIES. THIRD PARTY SUPPLIERS TO TAKE THEIR OWN SITE MEASUREMENTS. IN THE EVENT THAT A CONTRACTOR OTHER THAN BUILD TEAM HOLBORN LIMITED IS APPOINTED TO EXECUTE THE WORKS, BUILD TEAM HOLBORN LIMITED ACCEPT NO LIABILITY WHATSOEVER FOR THE SPECIFICATION, CALCULATION OR OTHER STRUCTURAL OR NON-STRUCTURAL INFORMATION AS IT SO EXISTS PERTAINING TO THE PROPOSED WORKS CONTAIN HEREWITH.					

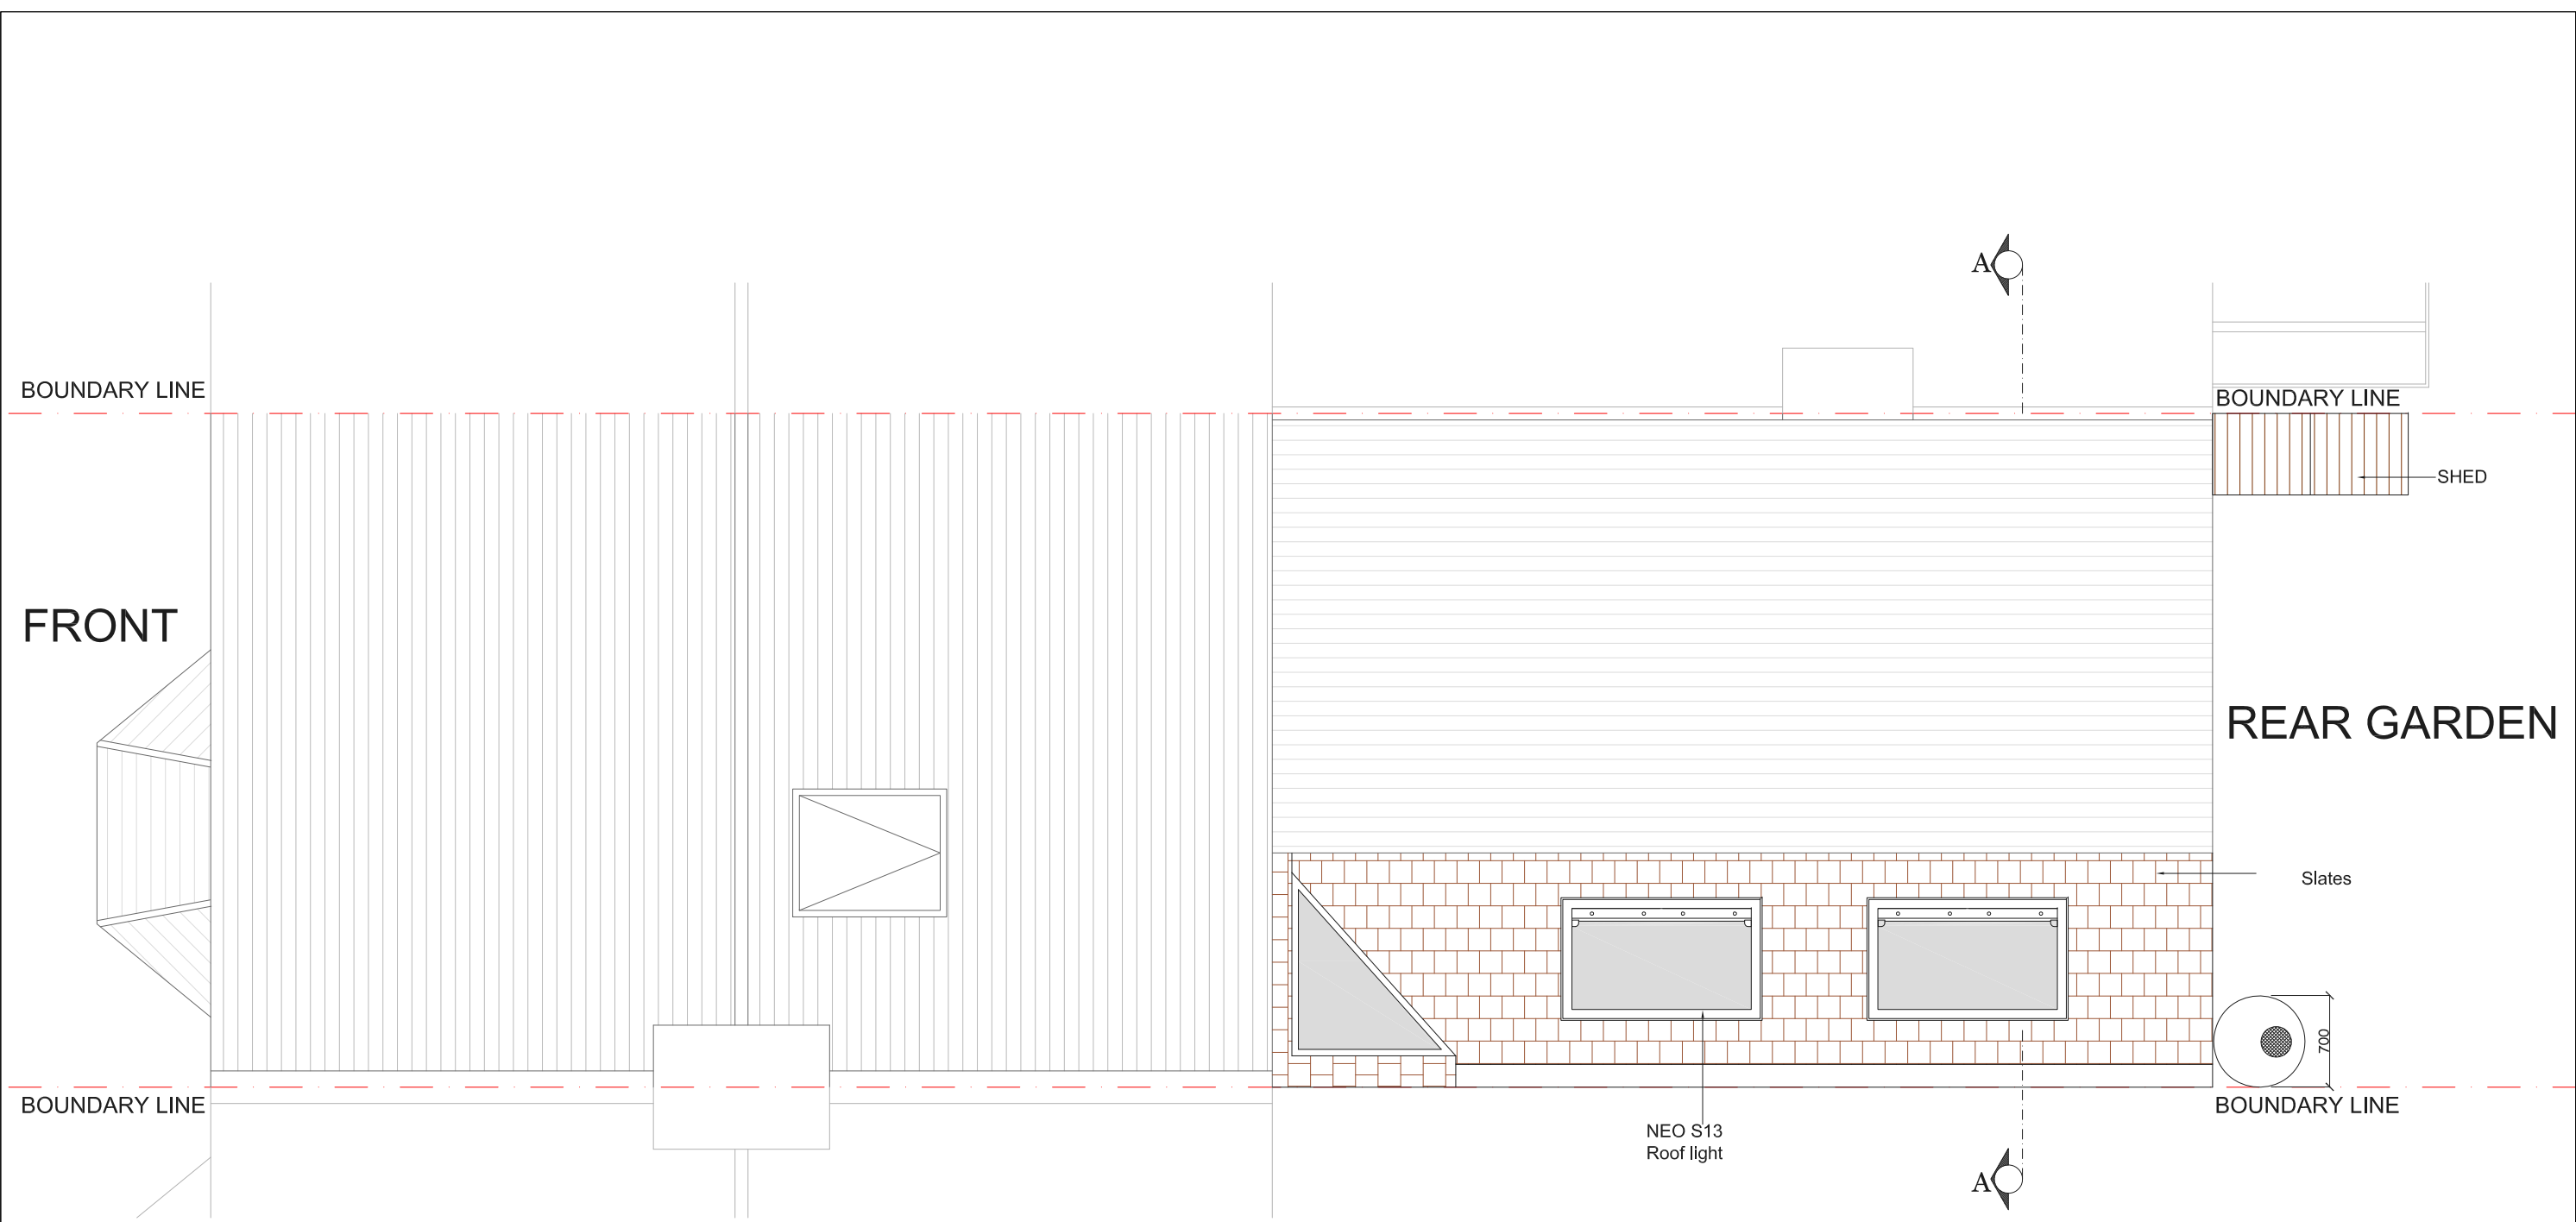

PROPOSED ROOF TOP PLAN
SCALE 1:50

			CLIENT J F	PROJECT EARL ROAD, EAST SHEEN SW14	SCALE 1:50@A3		DRAWING NO. P2	REV.	<div><div>buildteam</div><div>the side return extension company</div><div>Unit 1F 26-32 Voltaire Road London SW4 6DH</div><div>T 020 7495 6561 info@buildteam.com www.buildteam.com</div></div>		
					DATE 06-12-14					DRAWN US.M	
REV	DATE	NOTES			DRAWING TITLE PROPOSED ROOF TOP PLAN					<div><div>00.511.522.5</div><div>Meters @ 1:50 @ A3</div></div>	
DRAWINGS TO BE READ IN CONJUNCTION WITH RELEVANT DRAWING AND SPECS. FIGURED DIMENSIONS ONLY. DIMENSIONS SHOULD NOT BE RELIED UPON FOR THE PURPOSES OF ORDERING MATERIALS OR PLACING SUB-CONTRACT ORDERS, OR THE PLACEMENT OF ORDERS WITH THIRD PARTIES. THIRD PARTY SUPPLIERS TO TAKE THEIR OWN SITE MEASUREMENTS. IN THE EVENT THAT A CONTRACTOR OTHER THAN BUILD TEAM HOLBORN LIMITED IS APPOINTED TO EXECUTE THE WORKS, BUILD TEAM HOLBORN LIMITED ACCEPT NO LIABILITY WHATSOEVER FOR THE SPECIFICATION, CALCULATION OR OTHER STRUCTURAL OR NON-STRUCTURAL INFORMATION AS IT SO EXISTS PERTAINING TO THE PROPOSED WORKS CONTAIN HEREWITH.											

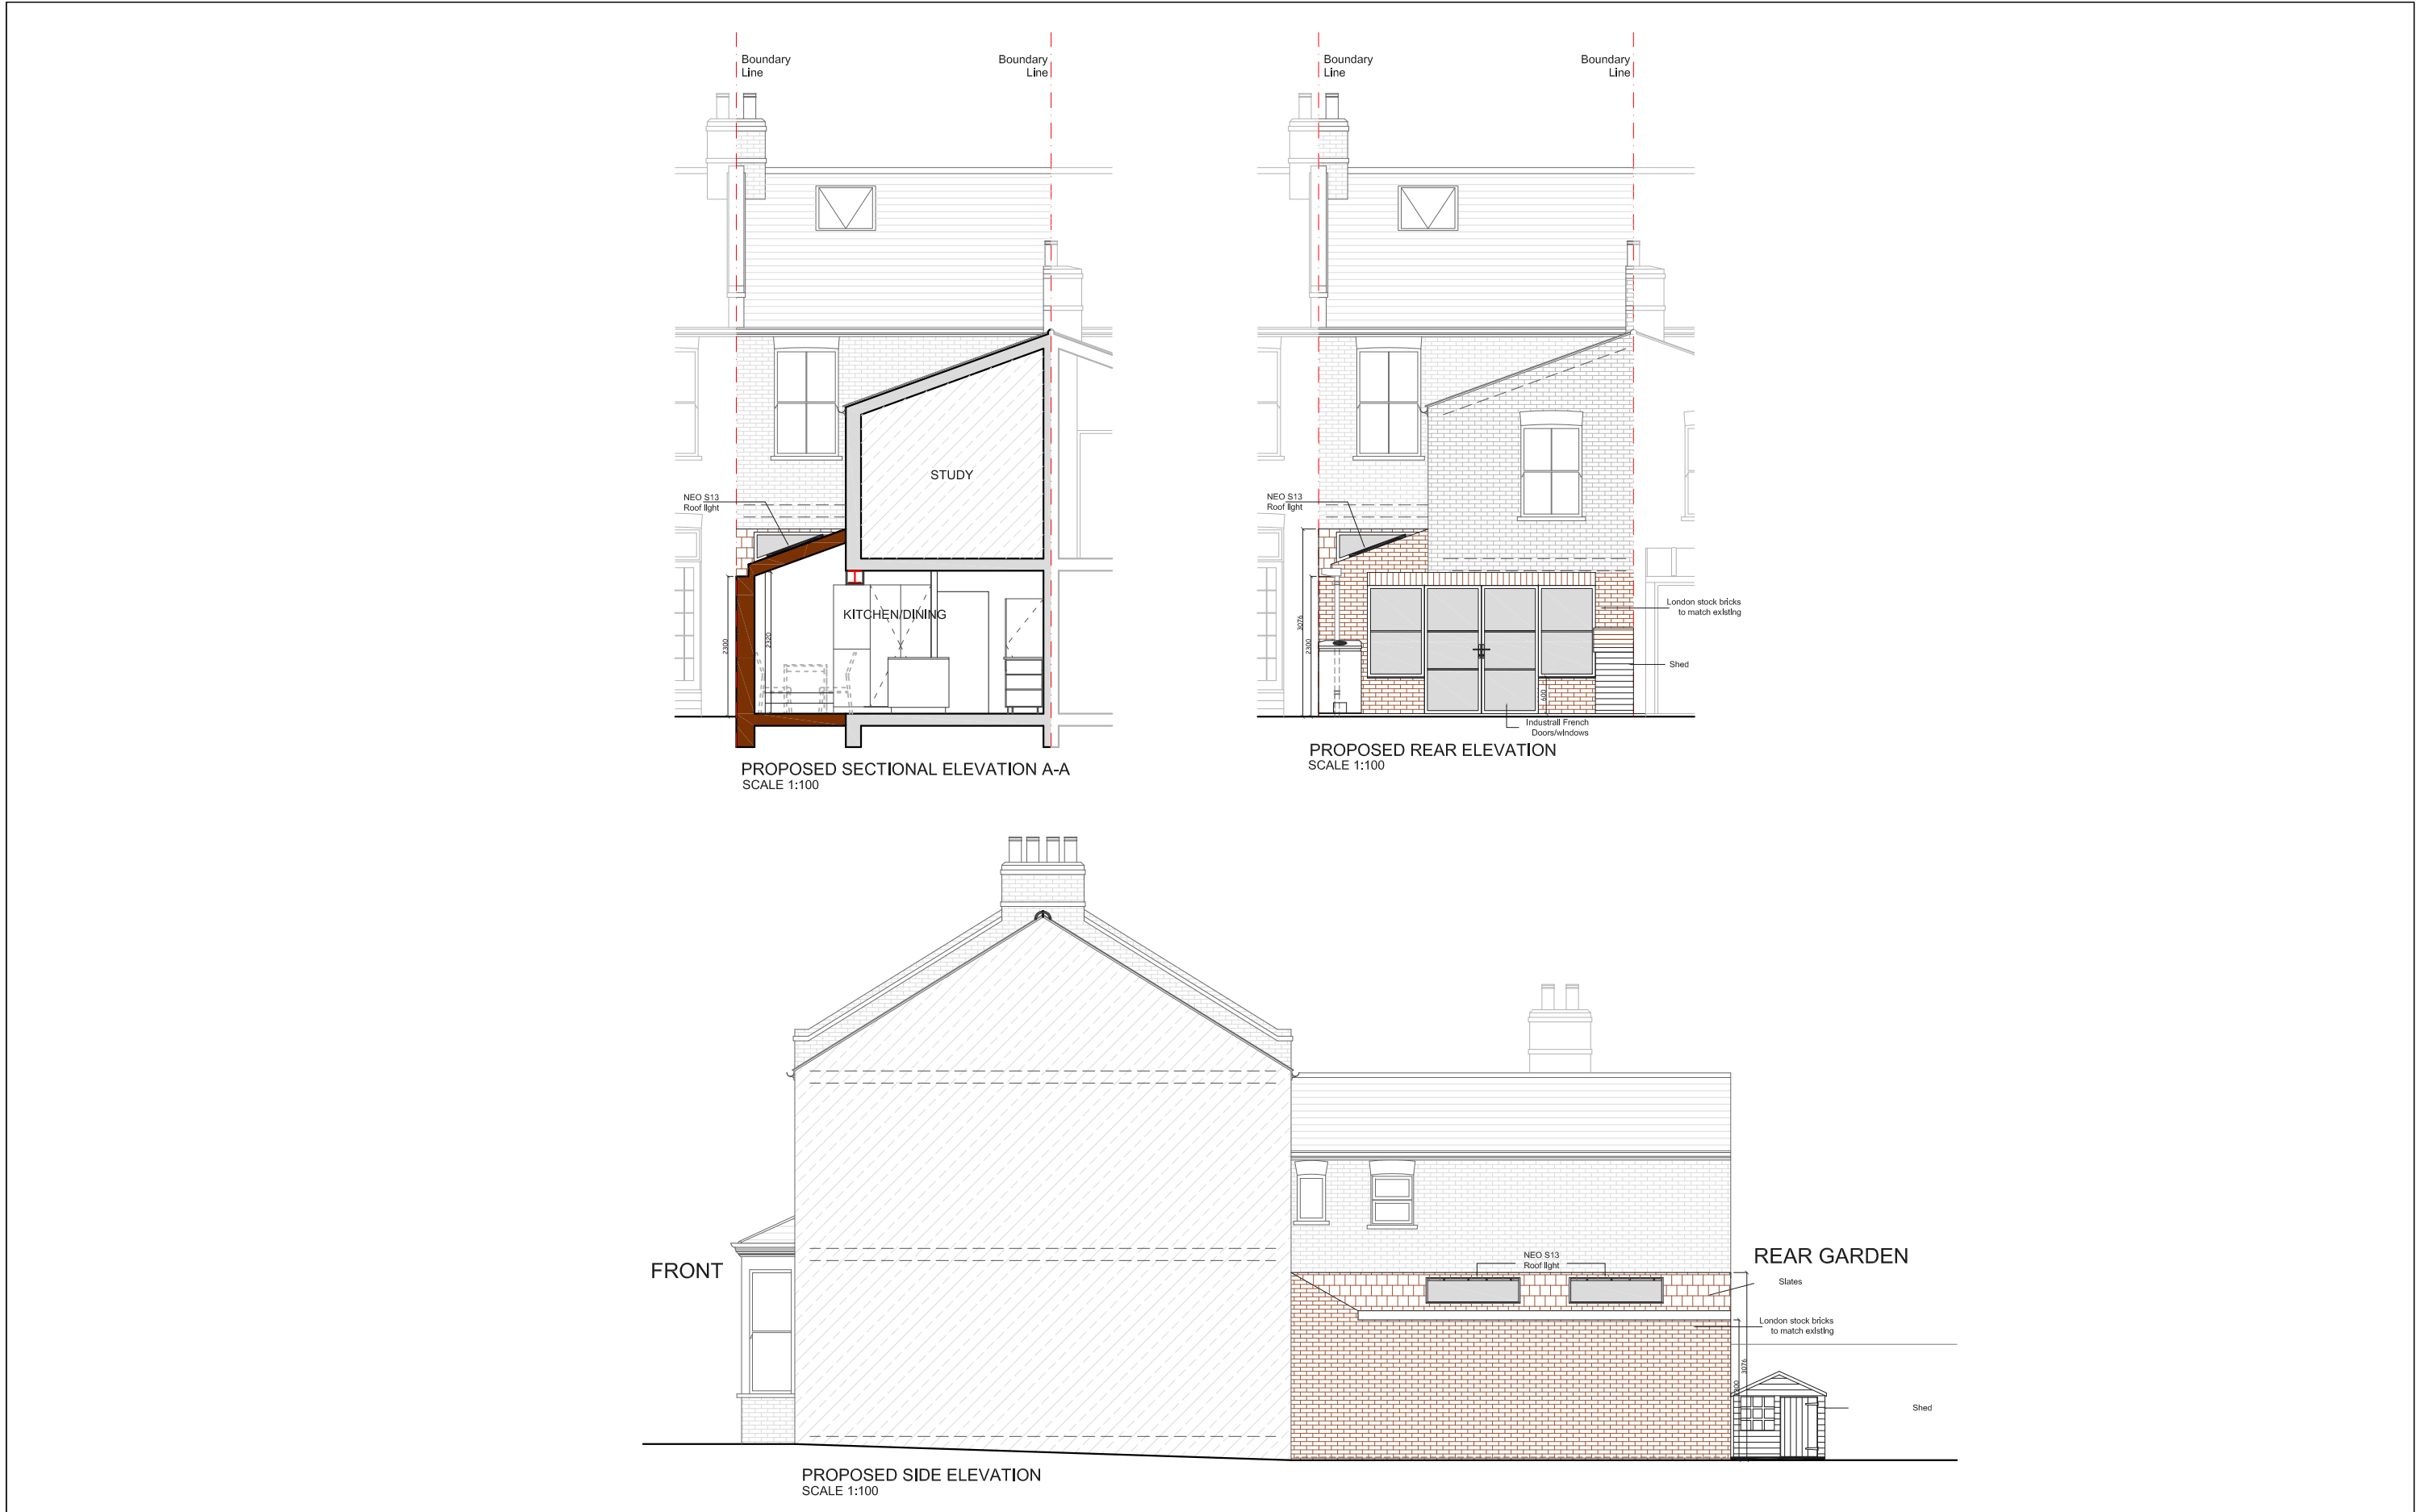

			CLIENT	PROJECT	SCALE	DRAWING NO.	REV.	<div><div>buildteam</div><div>the side return extension company</div><div>Unit 1F 26-32 Voltaire Road London SW4 6DH</div><div>T 020 7495 6561 info@buildteam.com www.buildteam.com</div></div>
			J F	EARL ROAD, EAST SHEEN SW14	1:100@A3	P3		
				DRAWING TITLE	DATE	DRAWN		
REV	DATE	NOTES	DRAWINGS TO BE READ IN CONJUNCTION WITH RELEVANT DRAWING AND SPECS. FIGURED DIMENSIONS ONLY. DIMENSIONS SHOULD NOT BE RELIED UPON FOR THE PURPOSES OF ORDERING MATERIALS OR PLACING SUB-CONTRACT ORDERS, OR THE PLACEMENT OF ORDERS WITH THIRD PARTIES. THIRD PARTY SUPPLIERS TO TAKE THEIR OWN SITE MEASUREMENTS. IN THE EVENT THAT A CONTRACTOR OTHER THAN BUILD TEAM HOLBORN LIMITED IS APPOINTED TO EXECUTE THE WORKS, BUILD TEAM HOLBORN LIMITED ACCEPT NO LIABILITY WHATSOEVER FOR THE SPECIFICATION, CALCULATION OR OTHER STRUCTURAL OR NON-STRUCTURAL INFORMATION AS IT SO EXISTS PERTAINING TO THE PROPOSED WORKS CONTAIN HEREWITH.	PROPOSED ELEVATIONS AND SECTION	06-12-14	US.M		
					0 1 2 3 4 5 Meters @ 1:100 @ A3			