

PROPOSED GROUND FLOOR PLAN
SCALE 1:100

REV	DATE	NOTES

CLIENT	L & J W
<small>DRAWINGS TO BE READ IN CONJUNCTION WITH RELEVANT DRAWING AND SPECS. FIGURED DIMENSIONS ONLY. DIMENSIONS SHOULD NOT BE RELIED UPON FOR THE PURPOSES OF ORDERING MATERIALS OR PLACING SUB-CONTRACT ORDERS, OR THE PLACEMENT OF ORDERS WITH THIRD PARTIES. THIRD PARTY SUPPLIERS TO TAKE THEIR OWN SITE MEASUREMENTS. IN THE EVENT THAT A CONTRACTOR OTHER THAN BUILD TEAM HOLBORN LIMITED IS APPOINTED TO EXECUTE THE WORKS, BUILD TEAM HOLBORN LIMITED ACCEPT NO LIABILITY WHATSOEVER FOR THE SPECIFICATION, CALCULATION OR OTHER STRUCTURAL OR NON-STRUCTURAL INFORMATION AS IT SO EXISTS PERTAINING TO THE PROPOSED WORKS CONTAIN HEREWITH.</small>	


PROJECT	ELM ROAD BECKENHAM BR3
DRAWING TITLE	PROPOSED GROUND FLOOR PLAN

SCALE	1:100@A3	DRAWING NO.	P1	REV.	
DATE	16-12-14	DRAWN	US.M		
<p>Meters @ 1:100 @ A3</p>					

buildteam
the side return extension company

Unit 1F
26-32 Voltaire Road
London SW4 6DH

T 020 7495 6561
info@buildteam.com
www.buildteam.com

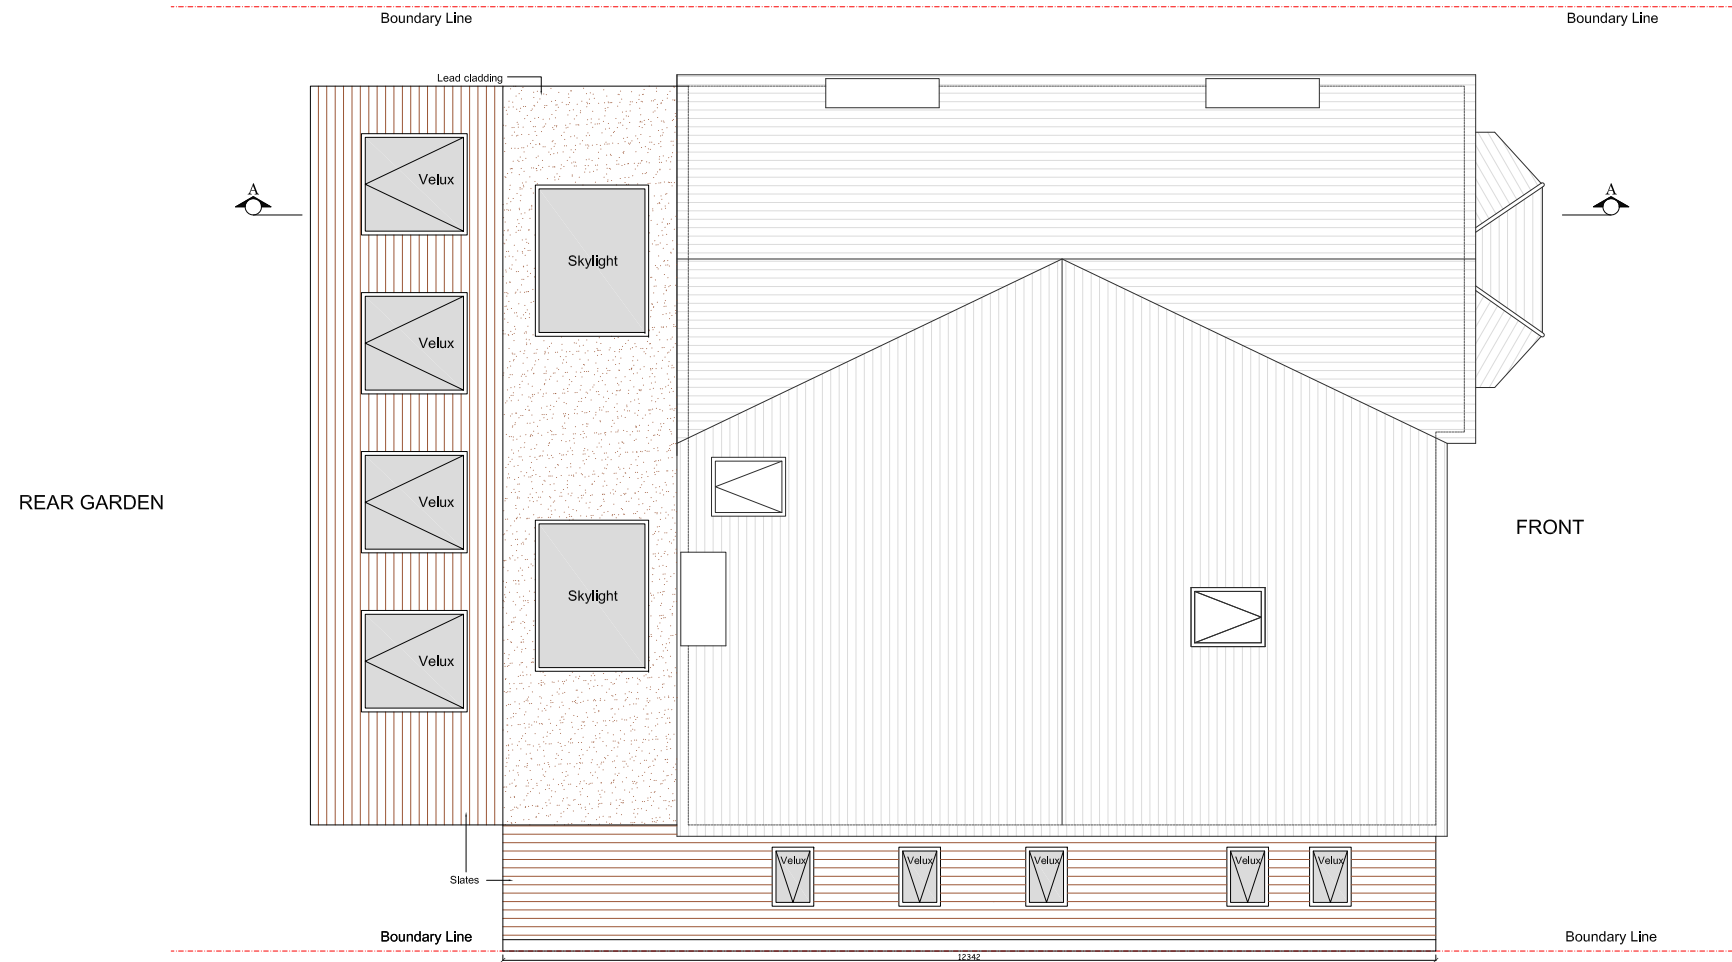


PROPOSED ROOF TOP PLAN
SCALE 1:100


			CLIENT	L & J W	PROJECT	ELM ROAD BECKENHAM BR3	SCALE	1:100@A3	DRAWING NO.	P2	REV.	
							DATE	16-12-14	DRAWN	US.M		
					DRAWING TITLE	PROPOSED ROOF TOP PLAN	<p>Meters @ 1:100 @ A3</p>					
REV	DATE	NOTES	<small>DRAWINGS TO BE READ IN CONJUNCTION WITH RELEVANT DRAWING AND SPECS. FIGURED DIMENSIONS ONLY. DIMENSIONS SHOULD NOT BE RELIED UPON FOR THE PURPOSES OF ORDERING MATERIALS OR PLACING SUB-CONTRACT ORDERS, OR THE PLACEMENT OF ORDERS WITH THIRD PARTIES. THIRD PARTY SUPPLIERS TO TAKE THEIR OWN SITE MEASUREMENTS. IN THE EVENT THAT A CONTRACTOR OTHER THAN BUILD TEAM HOLBORN LIMITED IS APPOINTED TO EXECUTE THE WORKS, BUILD TEAM HOLBORN LIMITED ACCEPT NO LIABILITY WHATSOEVER FOR THE SPECIFICATION, CALCULATION OR OTHER STRUCTURAL OR NON-STRUCTURAL INFORMATION AS IT SO EXISTS PERTAINING TO THE PROPOSED WORKS CONTAIN HEREWITH.</small>									
						<p>the side return extension company</p>			Unit 1F 26-32 Voltaire Road London SW4 6DH T 020 7495 6561 info@buildteam.com www.buildteam.com			




PROPOSED REAR ELEVATION
SCALE 1:100

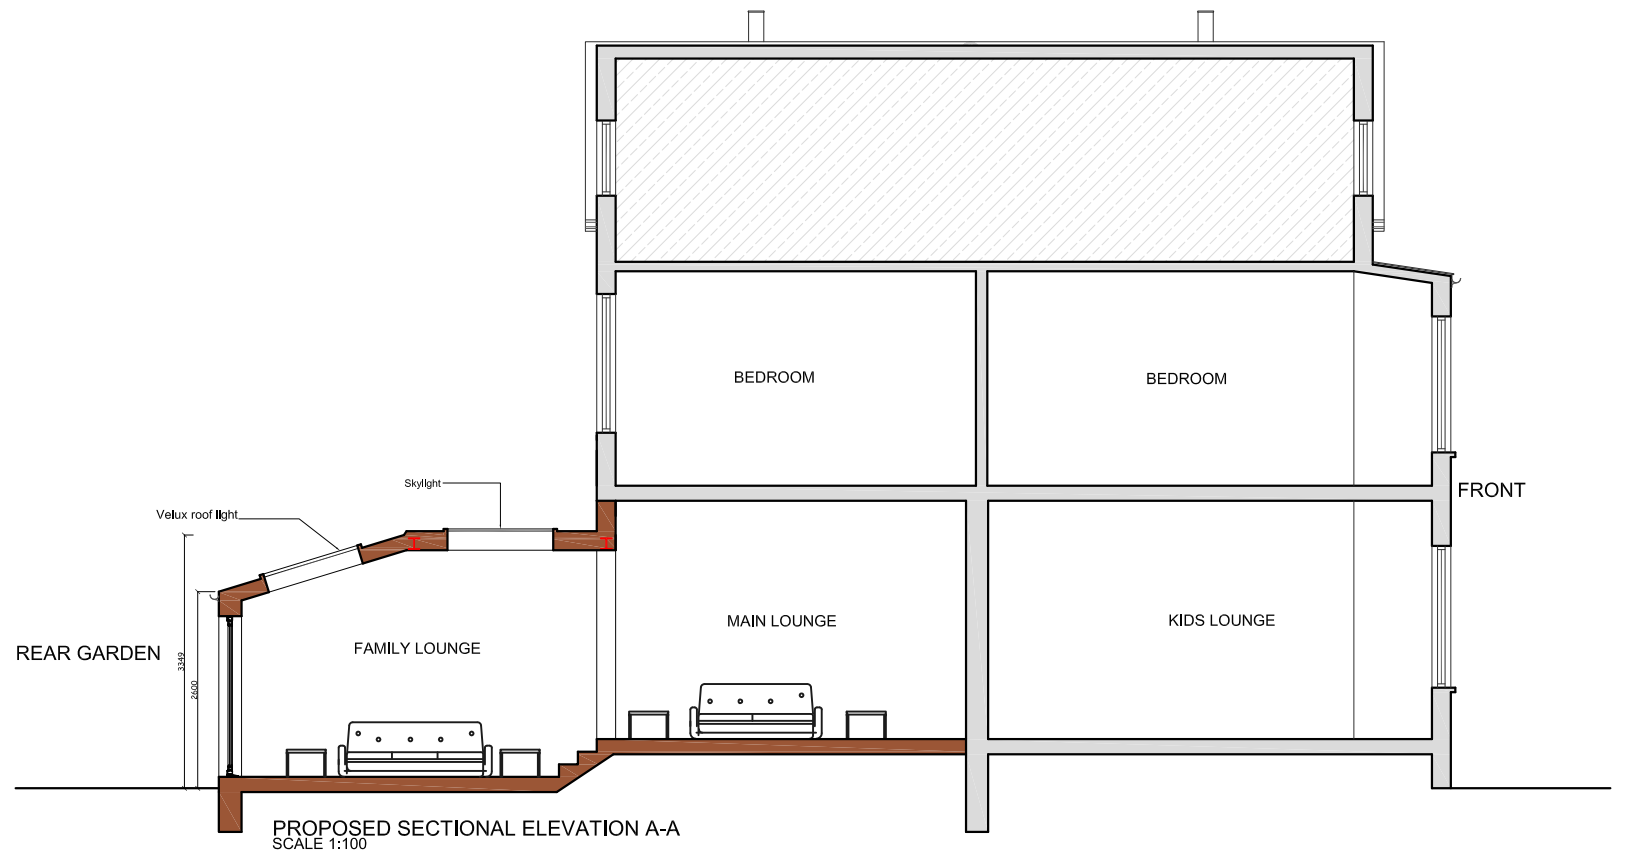

PROPOSED SECTIONAL ELEVATION A-A
SCALE 1:100

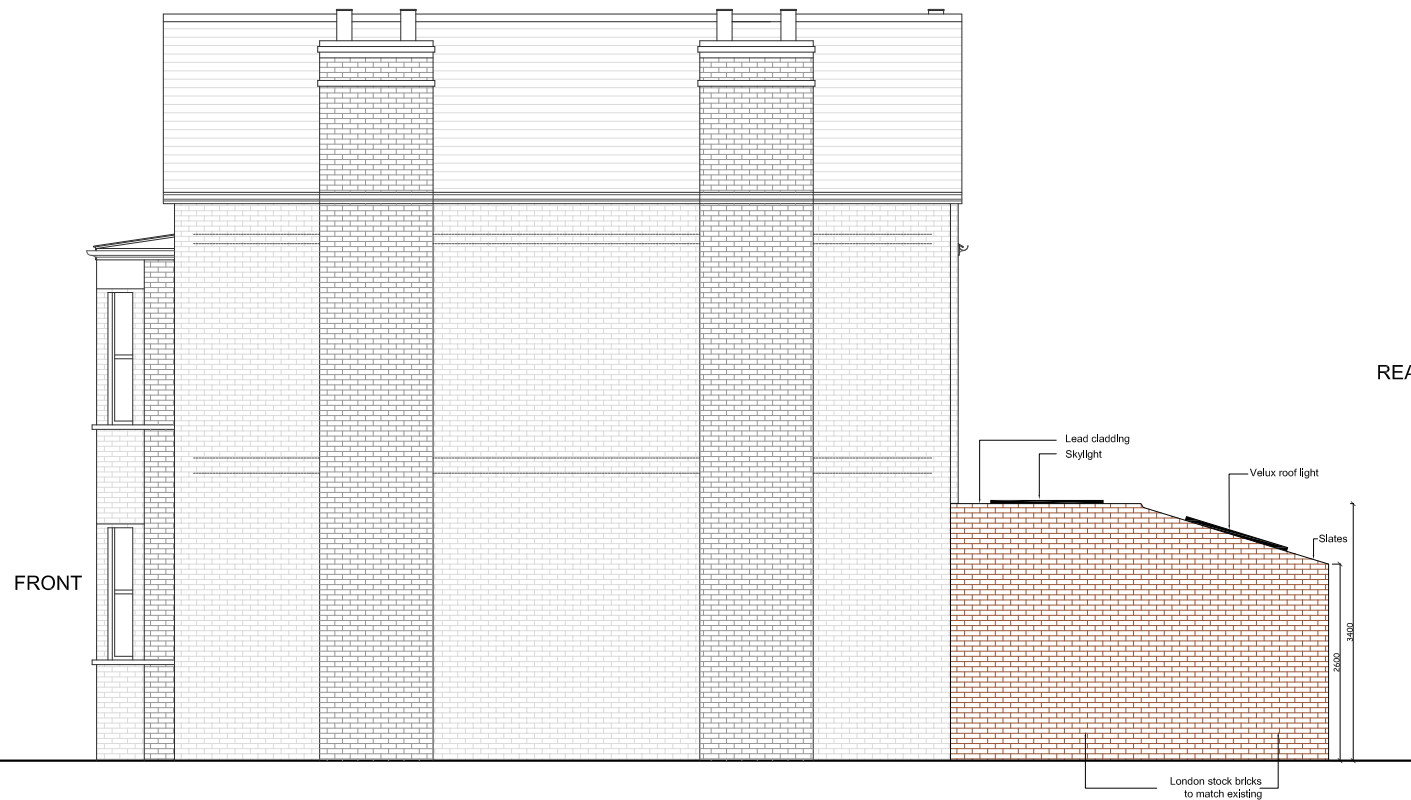

PROPOSED SIDE ELEVATION NO.09
SCALE 1:100

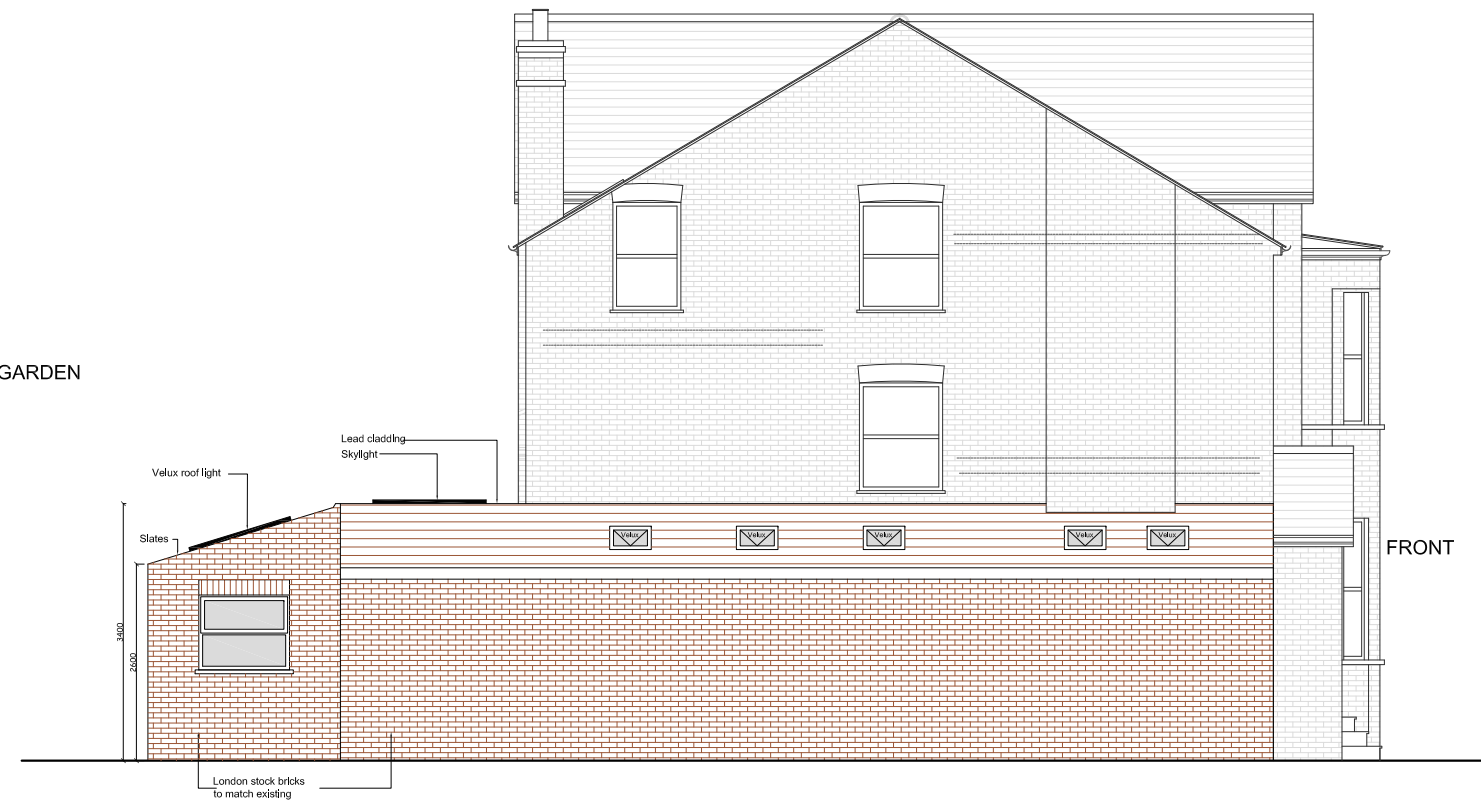

PROPOSED SIDE ELEVATION
SCALE 1:100

REV	DATE	NOTES

CLIENT
L & J W

DRAWINGS TO BE READ IN CONJUNCTION WITH RELEVANT DRAWING AND SPECS. FIGURED DIMENSIONS ONLY. DIMENSIONS SHOULD NOT BE RELIED UPON FOR THE PURPOSES OF ORDERING MATERIALS OR PLACING SUB-CONTRACT ORDERS, OR THE PLACEMENT OF ORDERS WITH THIRD PARTIES. THIRD PARTY SUPPLIERS TO TAKE THEIR OWN SITE MEASUREMENTS. IN THE EVENT THAT A CONTRACTOR OTHER THAN BUILD TEAM HOLBORN LIMITED IS APPOINTED TO EXECUTE THE WORKS, BUILD TEAM HOLBORN LIMITED ACCEPT NO LIABILITY WHATSOEVER FOR THE SPECIFICATION, CALCULATION OR OTHER STRUCTURAL OR NON-STRUCTURAL INFORMATION AS IT SO EXISTS PERTAINING TO THE PROPOSED WORKS CONTAIN HEREWITH.

PROJECT
ELM ROAD BECKENHAM BR3

DRAWING TITLE
PROPOSED ELEVATIONS AND SECTION


SCALE
1:100@A3

DATE
16-12-14

DRAWN
US.M

DRAWING NO.
P3

REV.

 

buildteam
the side return extension company

Unit 1F
26-32 Voltaire Road
London SW4 6DH

T 020 7495 6561
info@buildteam.com
www.buildteam.com



EXISTING FRONT ELEVATION
SCALE 1:100



PROPOSED FRONT ELEVATION
SCALE 1:100

			CLIENT	PROJECT	SCALE	DRAWING NO.	REV.
					DATE	DRAWN	
				DRAWING TITLE			
REV	DATE	NOTES	DRAWINGS TO BE READ IN CONJUNCTION WITH RELEVANT DRAWING AND SPECS. FIGURED DIMENSIONS ONLY. DIMENSIONS SHOULD NOT BE RELIED UPON FOR THE PURPOSES OF ORDERING MATERIALS OR PLACING SUB-CONTRACT ORDERS, OR THE PLACEMENT OF ORDERS WITH THIRD PARTIES. THIRD PARTY SUPPLIERS TO TAKE THEIR OWN SITE MEASUREMENTS. IN THE EVENT THAT A CONTRACTOR OTHER THAN BUILD TEAM HOLBORN LIMITED IS APPOINTED TO EXECUTE THE WORKS, BUILD TEAM HOLBORN LIMITED ACCEPT NO LIABILITY WHATSOEVER FOR THE SPECIFI		EXISTING AND PROPOSED FRONT ELEVATION		