



			CLIENT <div>L & J W</div>	PROJECT <div>ELM ROAD BECKENHAM BR3</div>	SCALE 1:100@A3	DRAWING NO. P1	REV.	<div><div>buildteam</div><div>the side return extension company</div><div>Unit 1F 26-32 Voltaire Road London SW4 6DH</div><div>T 020 7495 6561 info@buildteam.com www.buildteam.com</div></div>	
					DATE 16-12-14				DRAWN US.M
					DRAWING TITLE <div>PROPOSED GROUND FLOOR PLAN</div>				<div><div><div>0</div><div>1</div><div>2</div><div>3</div><div>4</div><div>5</div></div><div>Meters @ 1:100 @ A3</div></div>
REV	DATE	NOTES	DRAWINGS TO BE READ IN CONJUNCTION WITH RELEVANT DRAWING AND SPECS. FIGURED DIMENSIONS ONLY. DIMENSIONS SHOULD NOT BE RELIED UPON FOR THE PURPOSES OF ORDERING MATERIALS OR PLACING SUB-CONTRACT ORDERS, OR THE PLACEMENT OF ORDERS WITH THIRD PARTIES. THIRD PARTY SUPPLIERS TO TAKE THEIR OWN SITE MEASUREMENTS. IN THE EVENT THAT A CONTRACTOR OTHER THAN BUILD TEAM HOLBORN LIMITED IS APPOINTED TO EXECUTE THE WORKS, BUILD TEAM HOLBORN LIMITED ACCEPT NO LIABILITY WHATSOEVER FOR THE SPECIFICATION, CALCULATION OR OTHER STRUCTURAL OR NON-STRUCTURAL INFORMATION AS IT SO EXISTS PERTAINING TO THE PROPOSED WORKS CONTAIN HEREWITH.						

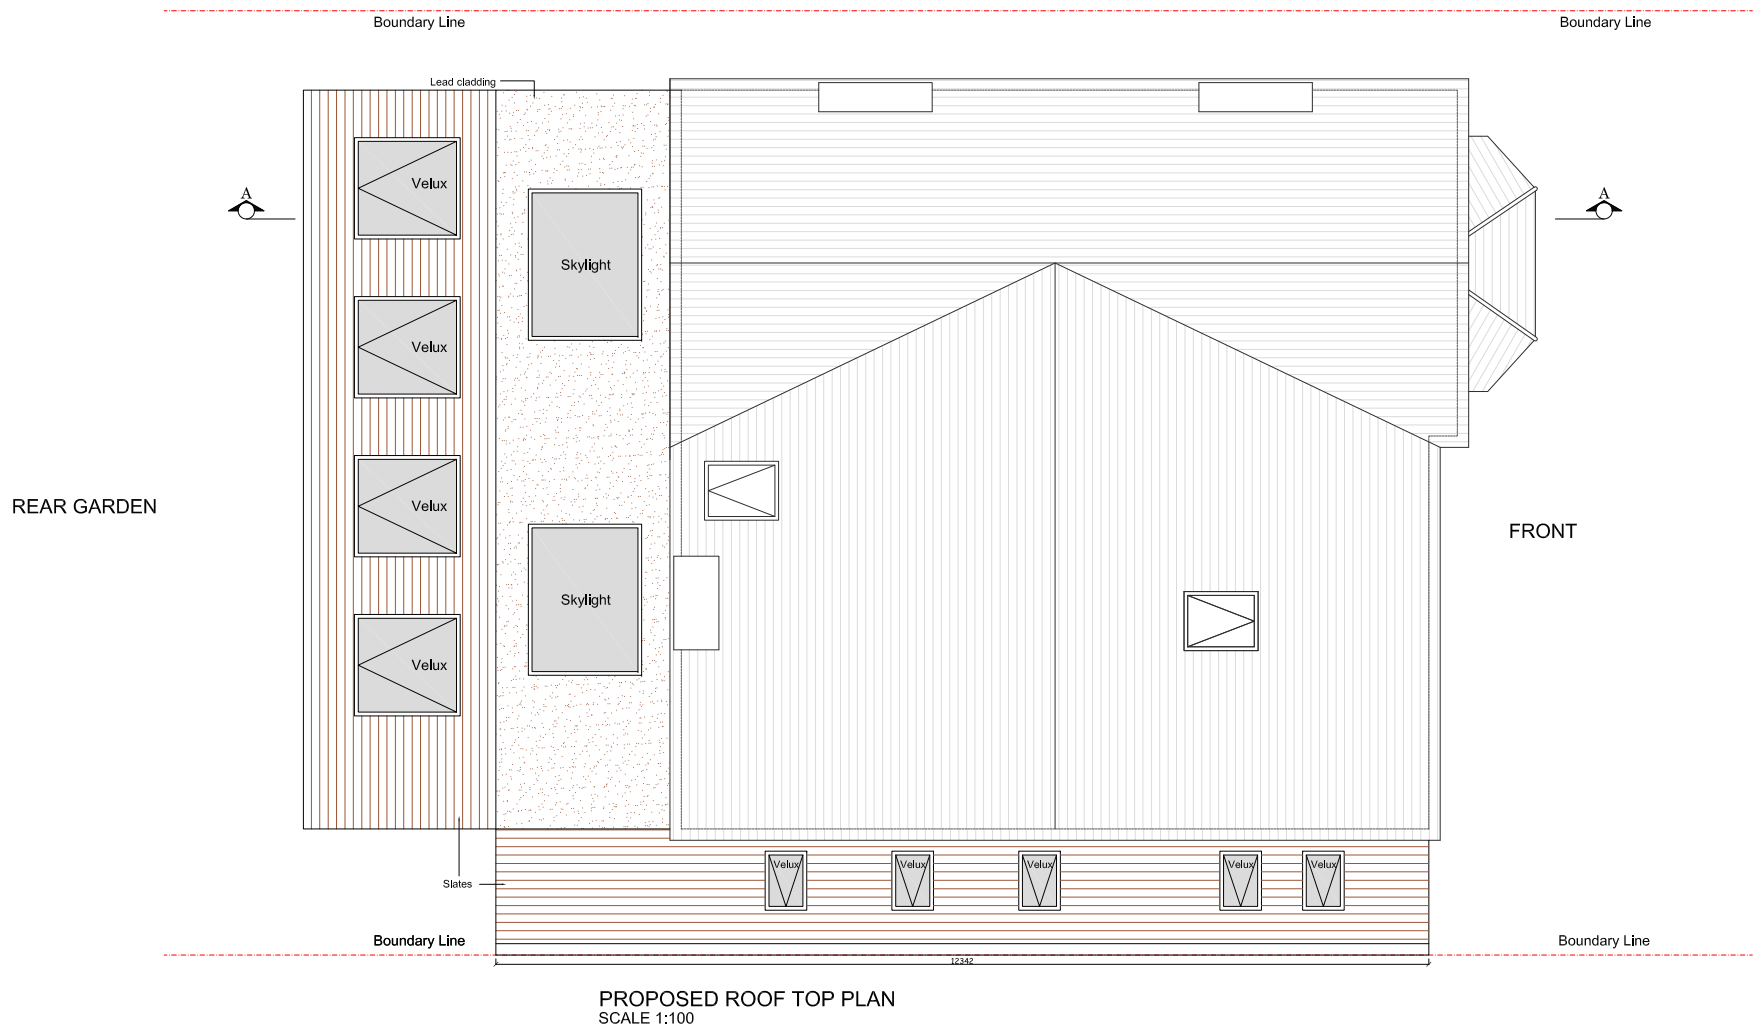


			CLIENT <div>L & J W</div>	PROJECT <div>ELM ROAD BECKENHAM BR3</div>	SCALE 1:100@A3		DRAWING NO. P2	REV.	<div><div>buildteam</div><div>the side return extension company</div><div>Unit 1F 26-32 Voltaire Road London SW4 6DH</div><div>T 020 7495 6561 info@buildteam.com www.buildteam.com</div></div>		
					DATE 16-12-14					DRAWN US.M	
REV	DATE	NOTES	DRAWINGS TO BE READ IN CONJUNCTION WITH RELEVANT DRAWING AND SPECS. FIGURED DIMENSIONS ONLY. DIMENSIONS SHOULD NOT BE RELIED UPON FOR THE PURPOSES OF ORDERING MATERIALS OR PLACING SUB-CONTRACT ORDERS, OR THE PLACEMENT OF ORDERS WITH THIRD PARTIES. THIRD PARTY SUPPLIERS TO TAKE THEIR OWN SITE MEASUREMENTS. IN THE EVENT THAT A CONTRACTOR OTHER THAN BUILD TEAM HOLBORN LIMITED IS APPOINTED TO EXECUTE THE WORKS, BUILD TEAM HOLBORN LIMITED ACCEPT NO LIABILITY WHATSOEVER FOR THE SPECIFICATION, , CALCULATION OR OTHER STRUCTURAL OR NON-STRUCTURAL INFORMATION AS IT SO EXISTS PERTAINING TO THE PROPOSED WORKS CONTAIN HEREWITH.	DRAWING TITLE <div>PROPOSED ROOF TOP PLAN</div>	<div><div>012345</div><div>Meters @ 1:100 @ A3</div></div>						




PROPOSED REAR ELEVATION
SCALE 1:100

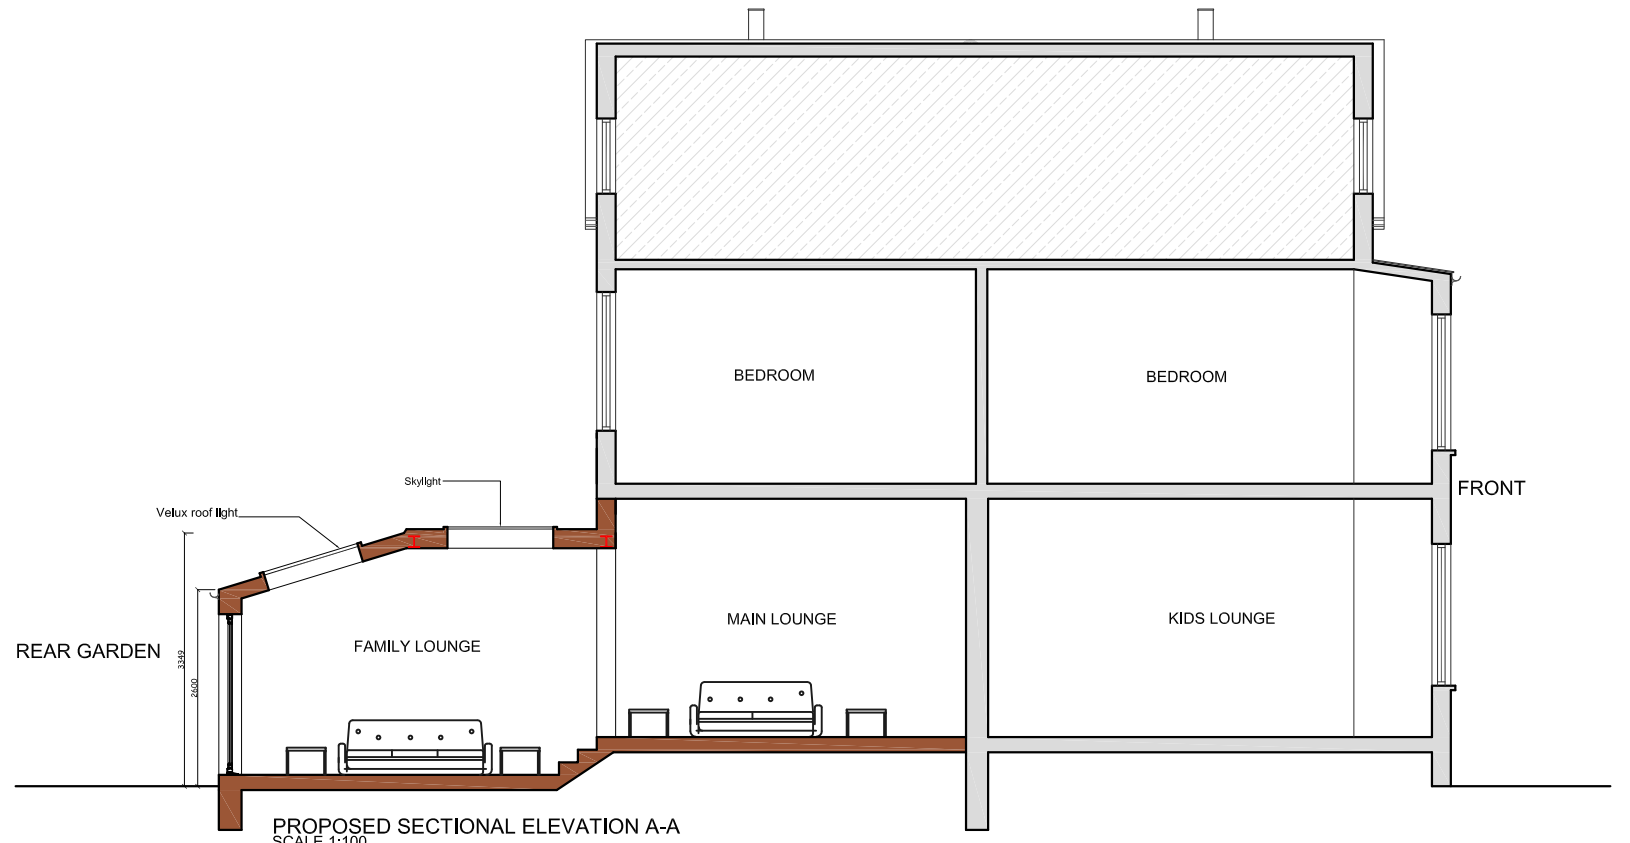

PROPOSED SECTIONAL ELEVATION A-A
SCALE 1:100

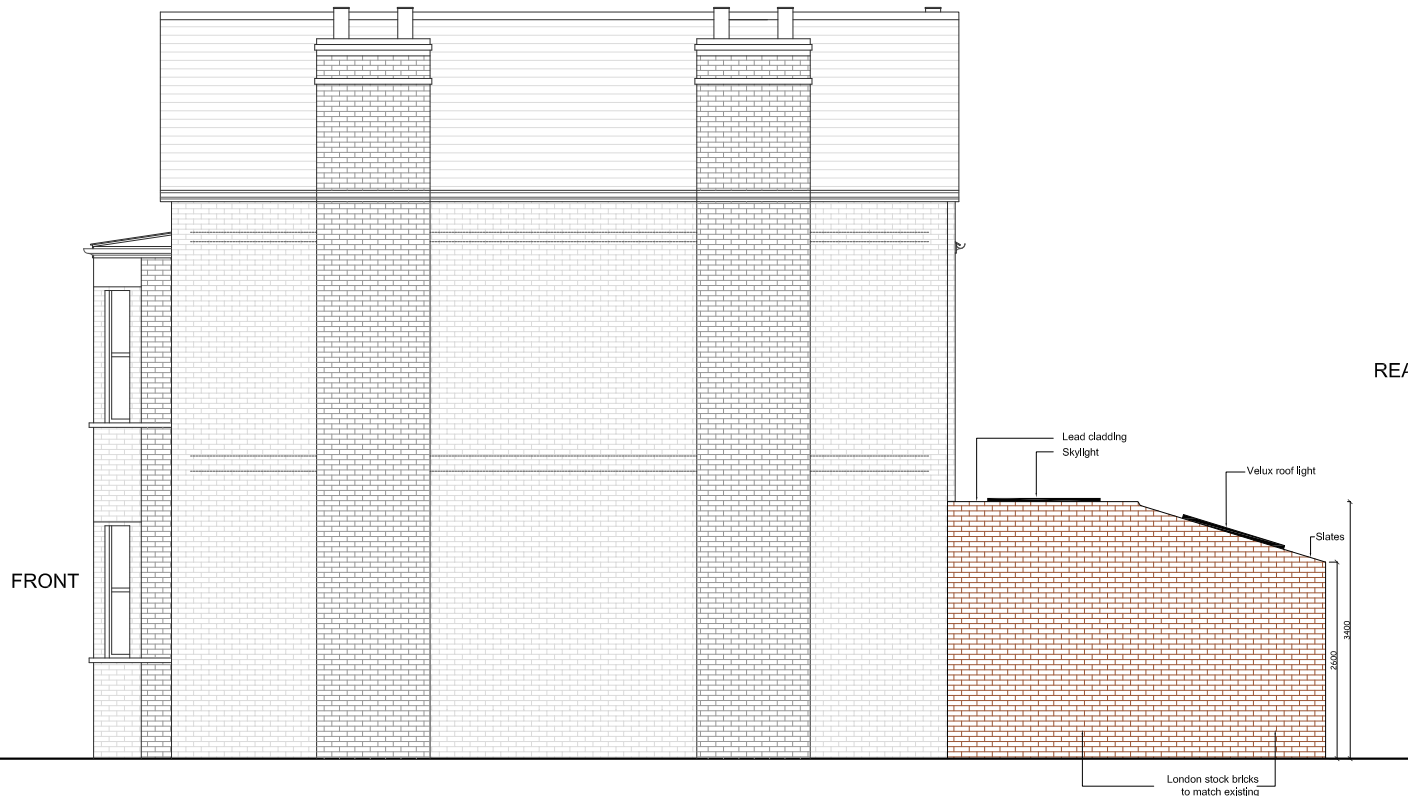

PROPOSED SIDE ELEVATION NO.09
SCALE 1:100

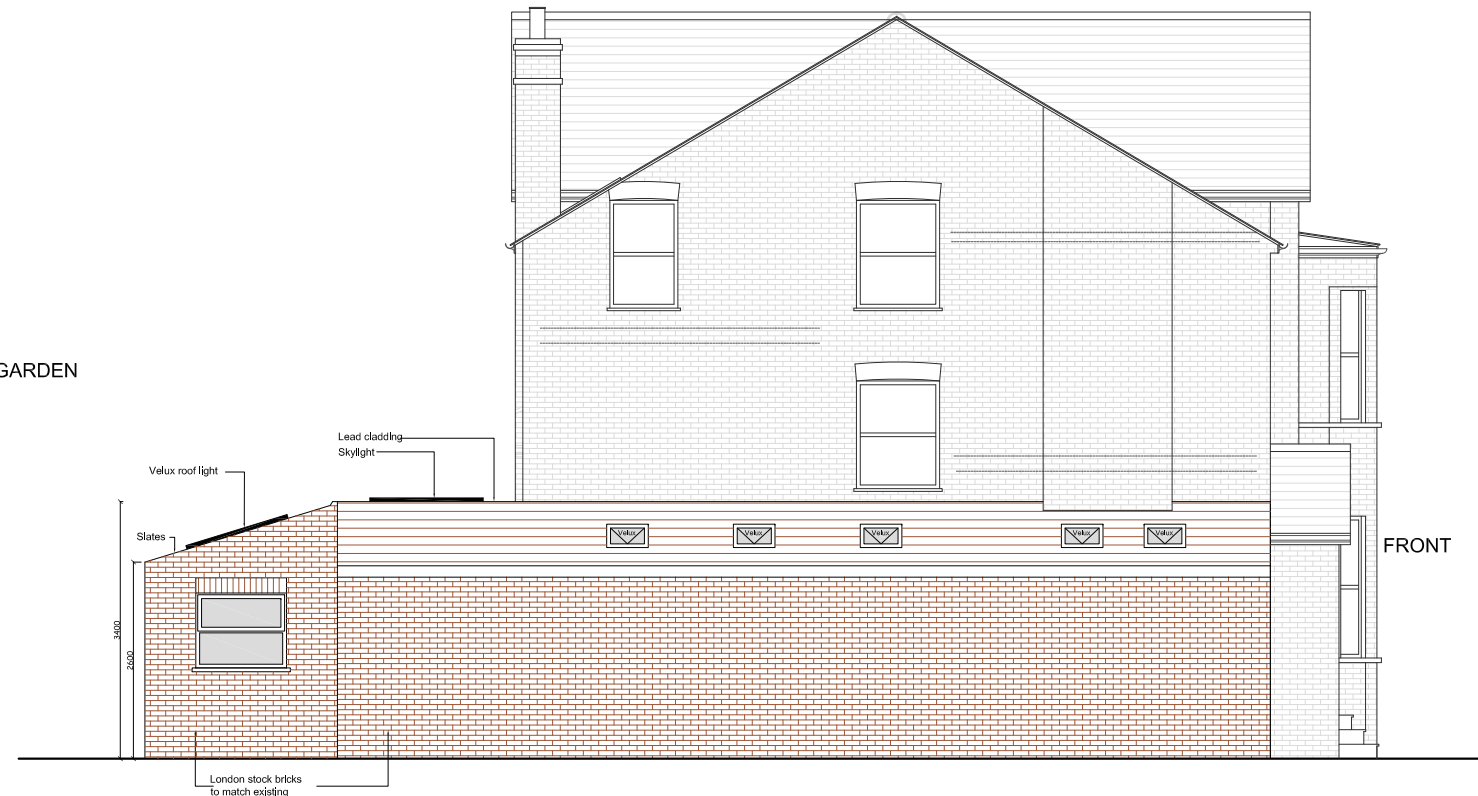

PROPOSED SIDE ELEVATION
SCALE 1:100

			CLIENT	PROJECT	SCALE	DRAWING NO.	REV.	<div><div>buildteam</div><div>the side return extension company</div><div>Unit 1F 26-32 Voltaire Road London SW4 6DH</div><div>T 020 7495 6561 info@buildteam.com www.buildteam.com</div></div>
			L & J W	ELM ROAD BECKENHAM BR3	1:100@A3	P3		
					DATE	DRAWN		
					16-12-14	US.M		
REV	DATE	NOTES	DRAWING TITLE		0 1 2 3 4 5 Meters @ 1:100 @ A3			
			DRAWINGS TO BE READ IN CONJUNCTION WITH RELEVANT DRAWING AND SPECS. FIGURED DIMENSIONS ONLY. DIMENSIONS SHOULD NOT BE RELIED UPON FOR THE PURPOSES OF ORDERING MATERIALS OR PLACING SUB-CONTRACT ORDERS, OR THE PLACEMENT OF ORDERS WITH THIRD PARTIES. THIRD PARTY SUPPLIERS TO TAKE THEIR OWN SITE MEASUREMENTS. IN THE EVENT THAT A CONTRACTOR OTHER THAN BUILD TEAM HOLBORN LIMITED IS APPOINTED TO EXECUTE THE WORKS, BUILD TEAM HOLBORN LIMITED ACCEPTS NO LIABILITY WHATSOEVER FOR THE SPECIFICATION, CALCULATION OR OTHER STRUCTURAL OR NON-STRUCTURAL INFORMATION AS IT SO EXISTS PERTAINING TO THE PROPOSED WORKS CONTAIN HEREWITH.		PROPOSED ELEVATIONS AND SECTION			



EXISTING FRONT ELEVATION
SCALE 1:100



PROPOSED FRONT ELEVATION
SCALE 1:100

			CLIENT	PROJECT	SCALE 1:100@A3	DRAWING NO. P4	REV.	<div><div>buildteam</div><div>the side return extension company</div><div><div>Unit 1F</div><div>26-32 Voltaire Road</div><div>London SW4 6DH</div></div><div><div>T 020 7495 6561</div><div>info@buildteam.com</div><div>www.buildteam.com</div></div></div>
			L & J W	ELM ROAD BECKENHAM BR3	DATE 16-12-14	DRAWN US.M		
				DRAWING TITLE	<div><div>012345</div><div>Meters @ 1:100 @ A3</div></div>			
REV	DATE	NOTES		DRAWINGS TO BE READ IN CONJUNCTION WITH RELEVANT DRAWING AND SPECS. FIGURED DIMENSIONS ONLY. DIMENSIONS SHOULD NOT BE RELIED UPON FOR THE PURPOSES OF ORDERING MATERIALS OR PLACING SUB-CONTRACT ORDERS, OR THE PLACEMENT OF ORDERS WITH THIRD PARTIES. THIRD PARTY SUPPLIERS TO TAKE THEIR OWN SITE MEASUREMENTS. IN THE EVENT THAT A CONTRACTOR OTHER THAN BUILD TEAM HOLBORN LIMITED IS APPOINTED TO EXECUTE THE WORKS, BUILD TEAM HOLBORN LIMITED ACCEPT NO LIABILITY WHATSOEVER FOR THE SPECIFICATION, CALCULATION OR OTHER STRUCTURAL OR NON-STRUCTURAL INFORMATION AS IT SO EXISTS PERTAINING TO THE PROPOSED WORKS CONTAIN HEREWITH.	EXISTING AND PROPOSED FRONT ELEVATION			